
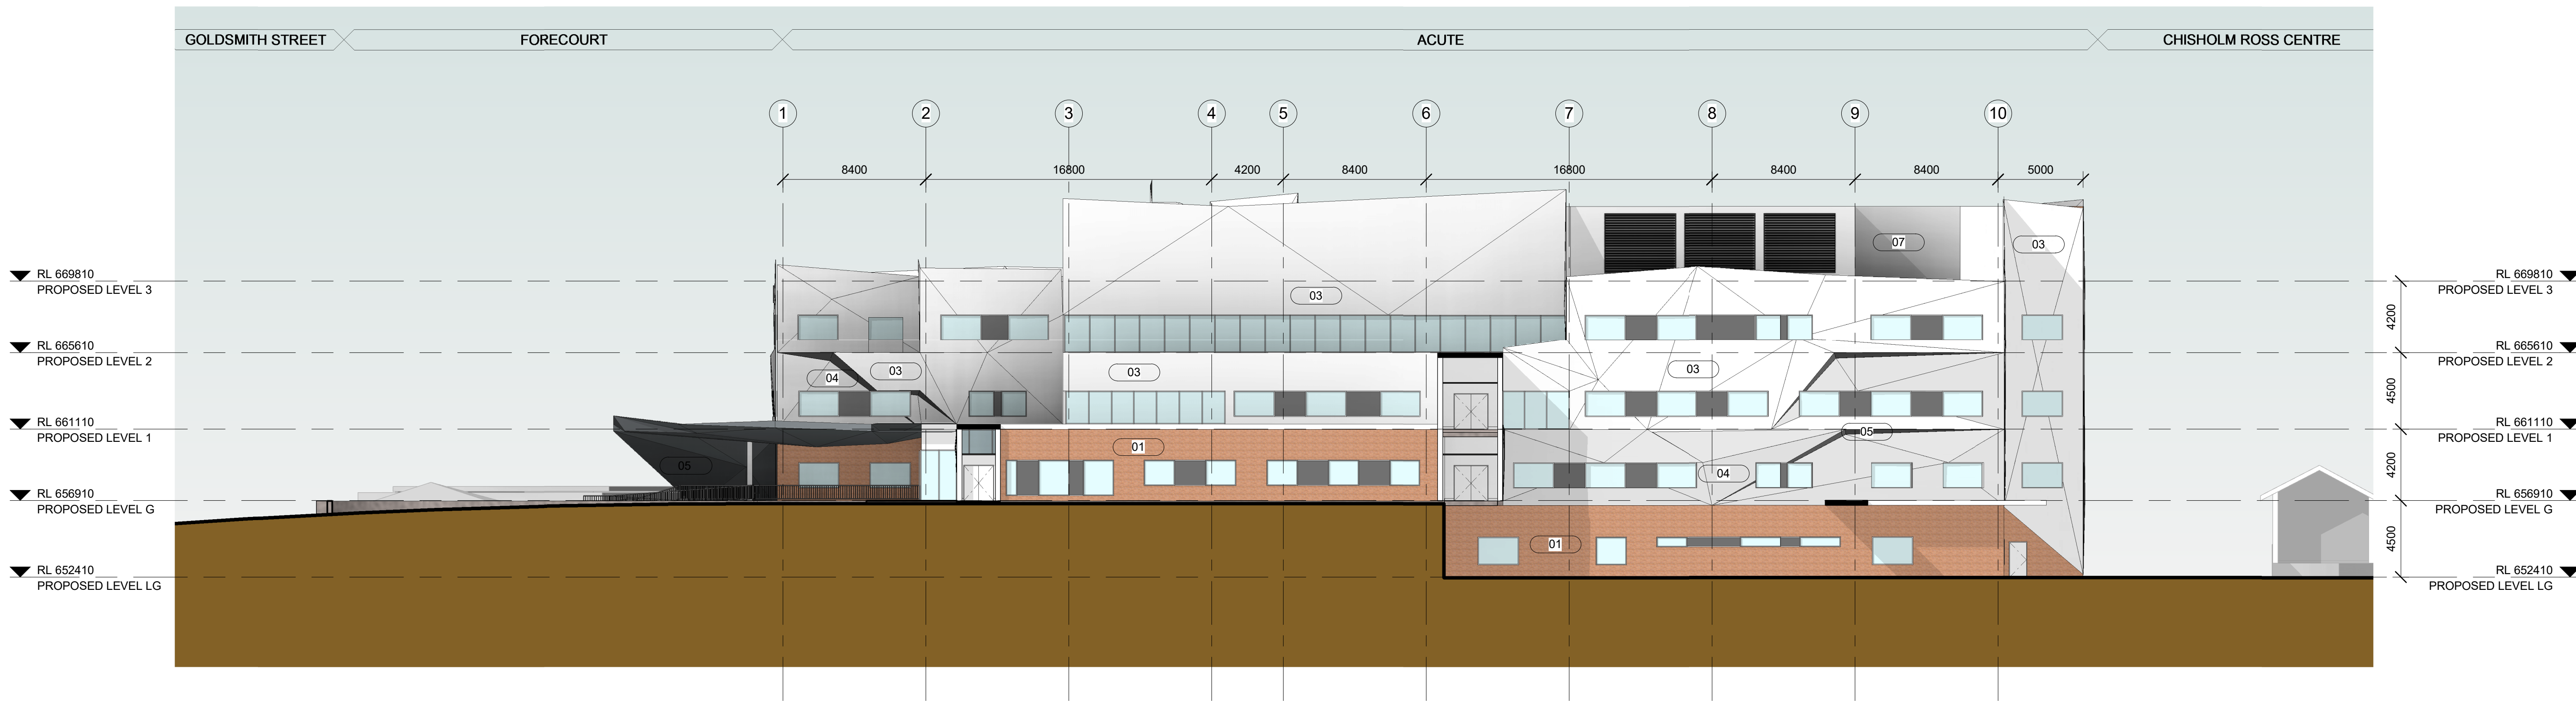


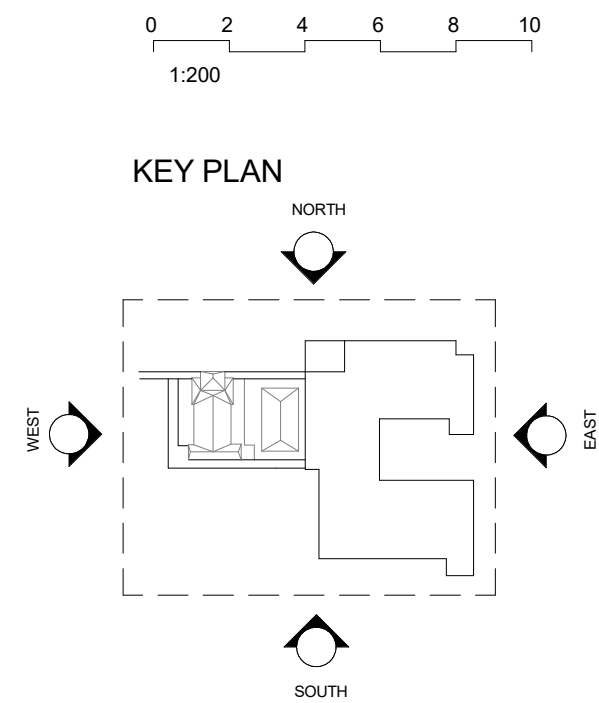

1 ELEVATION - PROPOSED - WEST
1:200

14/77 Pacific Hwy,
North Sydney,
NSW 2060
T +61 2 9978 5402
www.himfra.health.nsw.gov.au/
PROJECT DIRECTOR
HEALTH INFRASTRUCTURE
PROJECT MANAGER
TSA MANAGEMENT
ARCHITECT
BILLARD LEECE PARTNERSHIP
INTERDISCIPLINARY PARTNER
BONACCI GROUP
ELECTRICAL, ICT AND SECURITY SERVICES ENGINEER
WOOD AND GRIEVE ENGINEERS
HYDRAULICS & FIRE ENGINEERING
GHD
BUILDING SURVEYOR
BM+G
MECHANICAL ENGINEER
TTW
CONSULTANT

Billard Leece Partnership Pty Ltd
Architects & Urban Planners
Studio 201, 50 Holt Street
Sunny Hills 2010
NSW Australia
T +61 2 8096 4066
E info@blp.com.au
www.blp.com.au

PROJECT
GOULBURN
HOSPITAL &
HOSPITAL SERVICES
REDEVELOPMENT

DESCRIPTION
ELEVATIONS -
PROPOSED - WEST

Project No	15614
Scale	21/07/2017
Drawn By	Checked By
YX	LG
Drawing No	Revision
AA20-0301	E

SCHEMATIC
DESIGN

28/07/2017 2:47:14 PM