


Job Name: Goulburn Base Hospital and Health Services
Redevelopment

Sketch Title: Ambulance Turning Bay 2

Date: 04/07/2017
By: G.C



Job Number: 151636

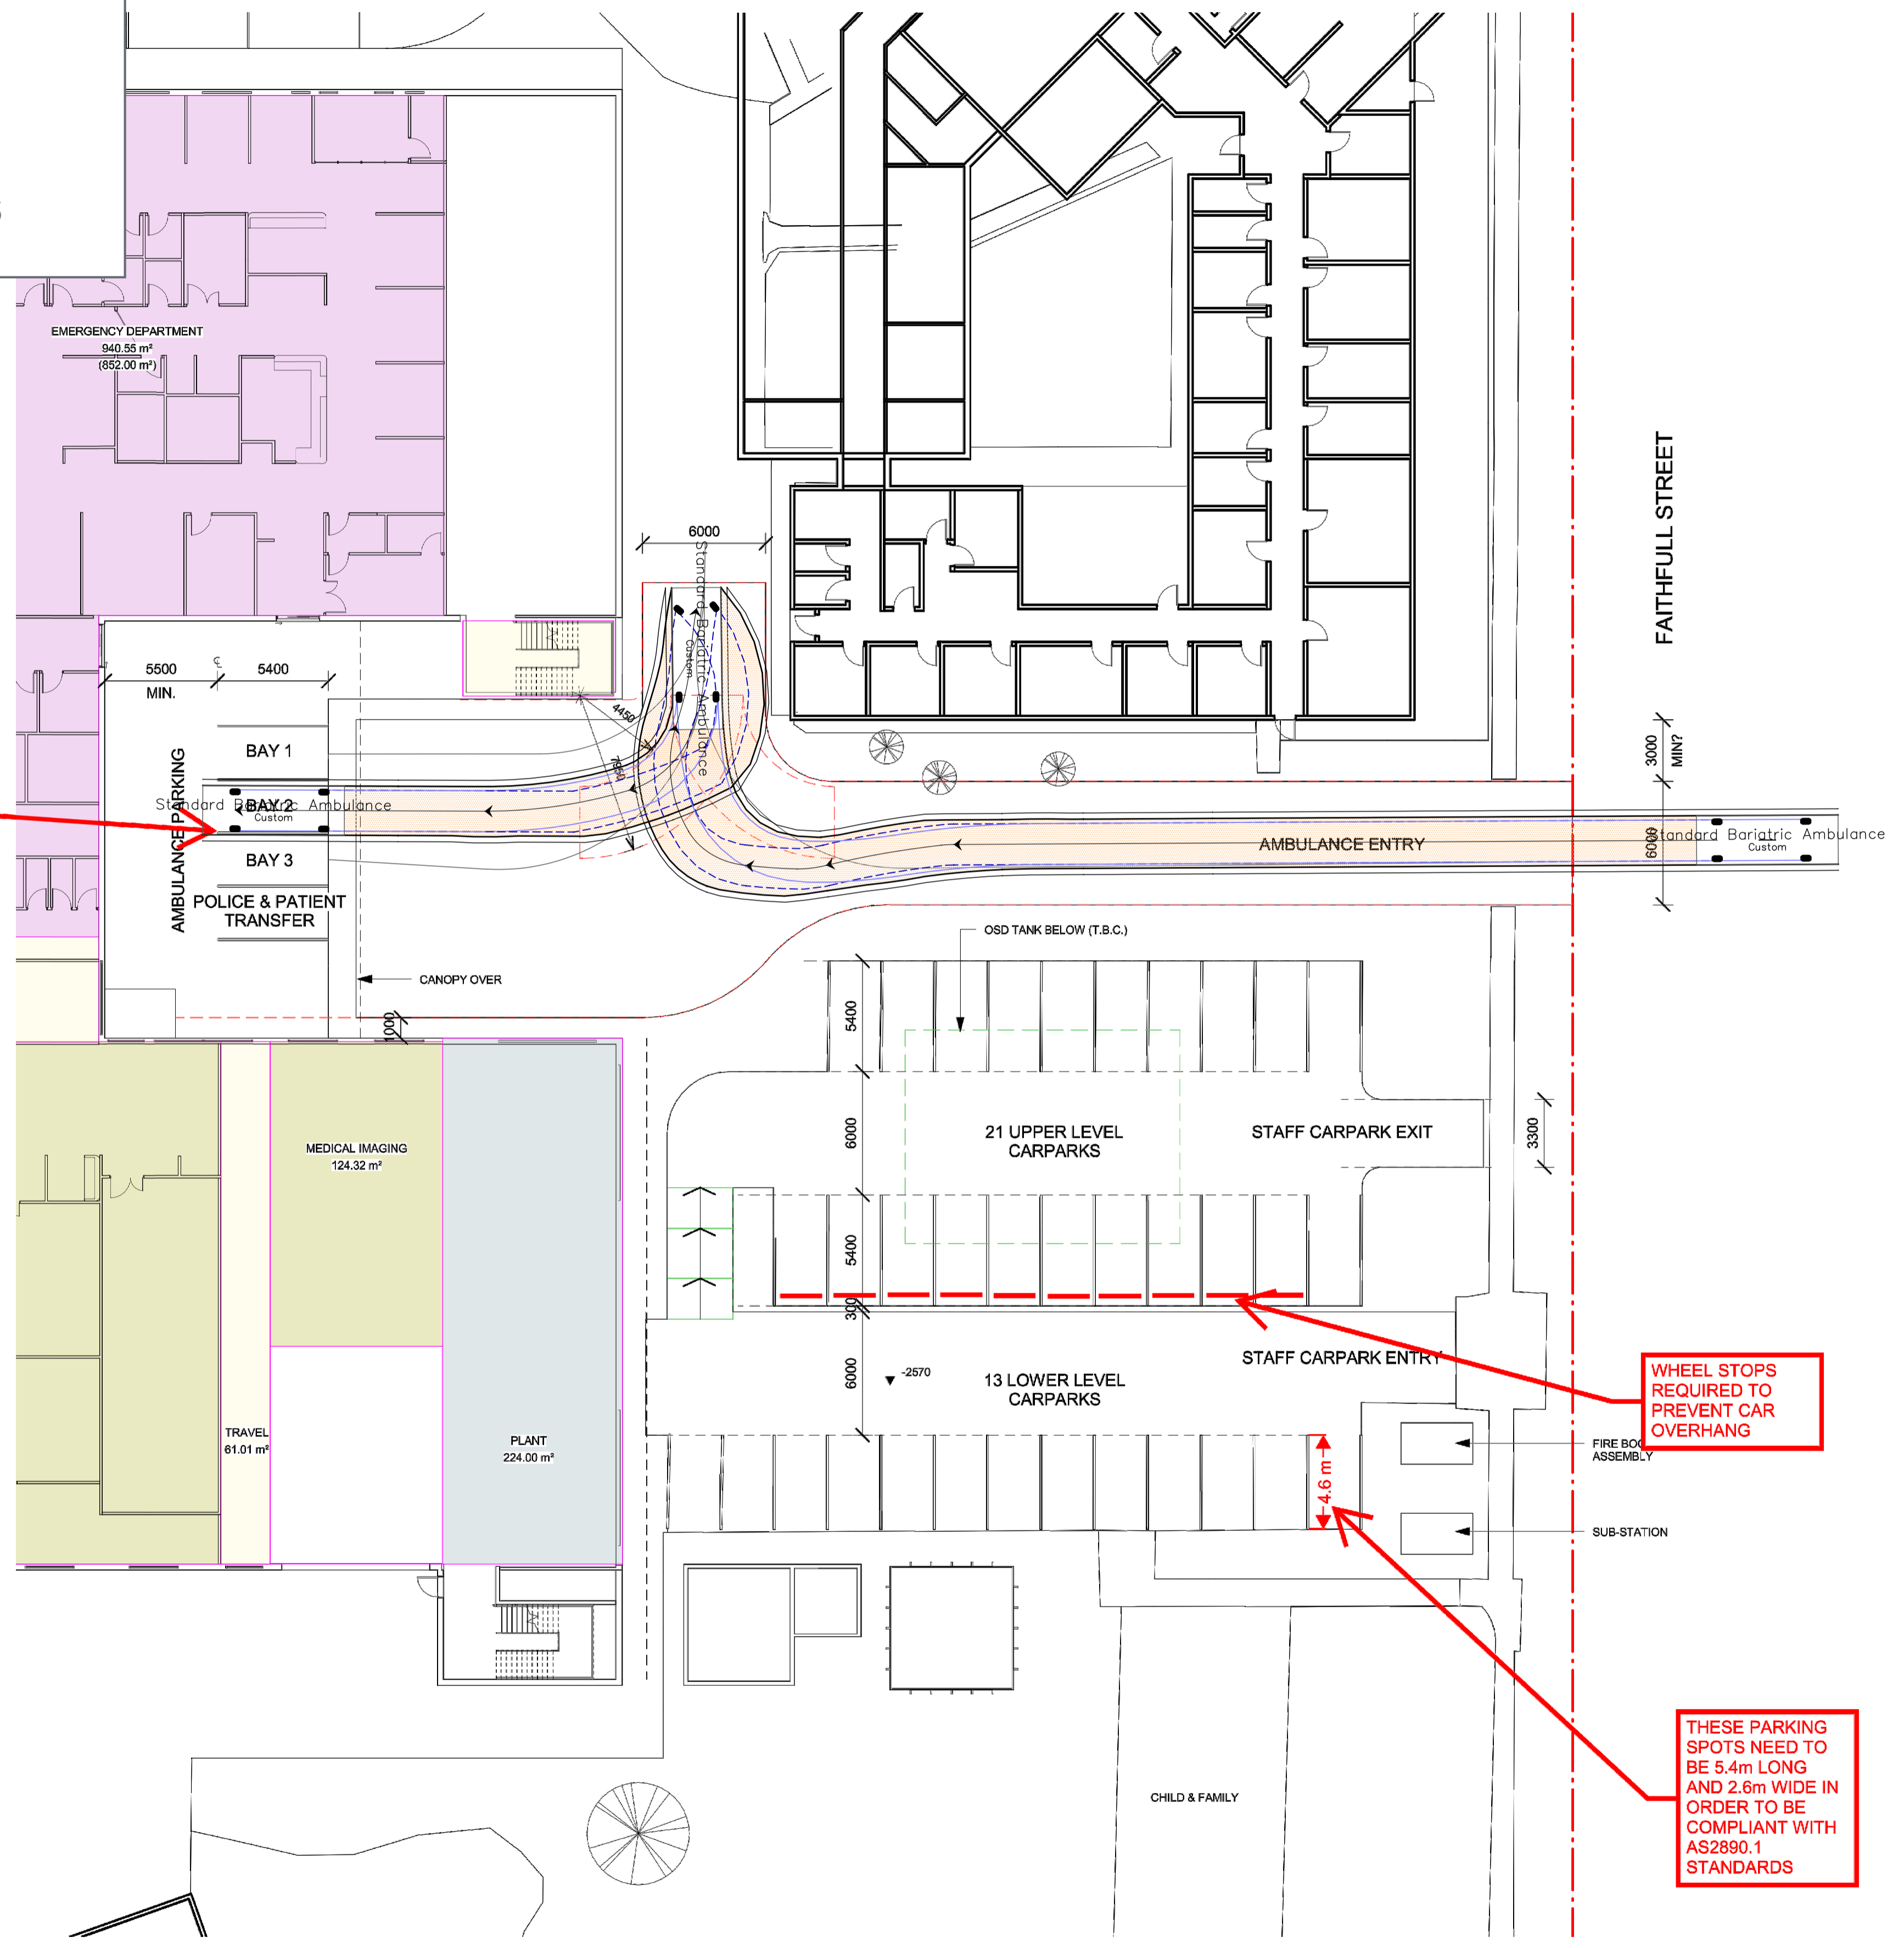

THESE PARKING BAYS NEED TO BE 8m LONG AND 4m WIDE IN ORDER TO SATISFY NSW AMBULANCE REQUIREMENTS

WHEEL STOPS REQUIRED TO PREVENT CAR OVERHANG

THESE PARKING SPOTS NEED TO BE 5.4m LONG AND 2.6m WIDE IN ORDER TO BE COMPLIANT WITH AS2890.1 STANDARDS

REV

Billard Levee Partnership Pty Ltd
Architects & Urban Planners
Level 7/180 Flinders Street
Melbourne 3000
Victoria Australia
T +61 3 9666 5000
F +61 3 9666 5050
E info@bip.com.au
www.bip.com.au

Health Infrastructure

PROJECT
Goulburn Hospital
Redevelopment

DESCRIPTION
AMBULANCE ENTRY & PARKING

Project No	15614
Scale	1:200@A1
Date	24.11.2015
Drawn By	Checked By
Author	Checker
Drawing No	Revision
SK-051	

Appendix B

Loading Dock Turning Path Analysis