

**FINAL WORKS**

PACKAGE OF WORK	SCOPE	MAIN WORKS
3Fa	Light Refurb	Light refurb to existing SARU (15) for new Ambulatory zone – primarily changing signage and adding pneumatic tube station. TBC
3Fb	Decant	From existing buildings to new ambulatory zone: <ul style="list-style-type: none"> <li>• Pathology – Specimen Collection (32)</li> <li>• Physio (13)</li> <li>• Ambulatory Services coming from on and off site to ambulatory zone TBC</li> </ul>

PACKAGE OF WORK	SCOPE	MAIN WORKS
3Gb	Refurbish	Refurbish Existing Buildings <ul style="list-style-type: none"> <li>• Emergency Department (29)</li> <li>• Physio (13)</li> <li>• Emergency Department (29) &amp; ICU (30)</li> </ul>
3Gc	Refurbish	Refurbish Existing Buildings (extent tbc)
3G - LHD	Minor Refurbish	<ul style="list-style-type: none"> <li>• Old Theatres (16)</li> <li>• CHC (17)</li> </ul>
	Decant	Services & Staff moving from (21), (22) & off site (Bourke Street Vacated space including 16, 23 & 26 & 17)

PACKAGE OF WORK	SCOPE	MAIN WORKS
Ha	Decant	Decant to Refurbished Buildings: <ul style="list-style-type: none"> <li>• Oncology off site to refurbished Physio (13),</li> <li>• Pharmacy &amp; Cafe Kiosk relocated to existing refurbished ED (29) &amp; ICU (30).</li> <li>• CFTs (house on Faithful Street) moving to TBC and refurbished for TLU (from Bourke Street)</li> </ul>
Hb		
Hc		

PACKAGE OF WORK	SCOPE	MAIN WORKS
3Ja	Demolish	Demolish: <ul style="list-style-type: none"> <li>• Front Entry</li> <li>• Bed Tower</li> <li>• Procedure Unit (17)</li> <li>• Paediatric Unit (18)</li> <li>• Education (19)</li> <li>• Antenatal Clinic (20)</li> <li>• Maternity (21)</li> <li>• West Wing (22)</li> <li>• CT/ Eye (23)</li> <li>• Imaging (28)</li> <li>• Pathology Specimen Collection (32)</li> <li>• Reception (33)</li> <li>• Admin/ Admissions (34)</li> <li>• HIM/ Medical Records (35)</li> </ul>

PACKAGE OF WORK	SCOPE	MAIN WORKS
Ka	New Build	<ul style="list-style-type: none"> <li>• New Entry and Stair to New Ambulatory Hospital (Albert St.) and west part of link.</li> </ul>
Kb		<ul style="list-style-type: none"> <li>• New Parking off Albert St.</li> <li>• Landscaping to Albert Street</li> </ul>
Kc		<ul style="list-style-type: none"> <li>• New Main entry connection (Goldsmith Street).</li> </ul>
Kd		<ul style="list-style-type: none"> <li>• North part of link and refurbish existing link.</li> </ul>
Ke		<ul style="list-style-type: none"> <li>• Construct remainder of new Parking off Goldsmith Street.</li> </ul>
Kf		<ul style="list-style-type: none"> <li>• Remainder of landscaping to Goldsmith Street.</li> </ul>

REV	DESCRIPTION	DATE
D	AMENDED SD ISSUE	28.09.17
C	AMENDMENT AS PER PDS FROM TSA	14.09.17
B	FINAL SD ISSUE	21.07.17
A	FROZEN PLAN ISSUE	13.07.17

**PHASES**

- Existing Building Remain No Work
- Demolition
- New Build
- Refurbishment
- Relocation
- New Site Works

**EXISTING BUILDINGS**

- 1 - Community Health
- 2 - Community Mental Health
- 3 - Lady Grose House - Nurse Accommodation
- 4 - Demountable
- 5 - Bulk Oxygen Tanks / Medical Gases
- 6 - Child & Family
- 7 - Workshop
- 8 - Asset Management (Old Boiler House)
- 9 - Store - Medical Records / Loan Equipment
- 10 - W.D.C
- 11 - Chisholm Ross Centre
- 12 - Bio Med
- 13 - Physio
- 14 - Renal
- 15 - Sub Acute
- 16 - Theatres
- 17 - Procedure Unit
- 18 - Paediatric Unit
- 19 - Education
- 20 - Antenatal Clinic
- 21 - Maternity
- 22 - West Wing / Office / Clinical Library
- 23 - CT / Eye
- 24 - Critical Care Offices
- 25 - Chapel
- 26 - Pharmacy
- 27 - Facility & Nursing Management / Radiology Film, Offices & Waiting Room
- 28 - Imaging
- 29 - E. D.
- 30 - I. C. U.
- 31 - Pathology
- 32 - Pathology / Specimen Collection
- 33 - Reception
- 34 - Admin / Admissions
- 35 - H. I. M. / Wound & Preadmission Clinics
- 36 - Substation Generator
- 37 - Fire Hydrant to be relocated
- 38 - Decommissioned Switch Room



14/77 Pacific Hwy,  
North Sydney,  
NSW 2060  
T +61 2 9978 5402  
www.himfra.health.nsw.gov.au/

HEALTH INFRASTRUCTURE  
 PROJECT MANAGER  
 TSA MANAGEMENT  
 ARCHITECT  
 BILLARD LEECE PARTNERSHIP  
 ELECTRICAL, ICT AND SECURITY SERVICES ENGINEER  
 BONACCI GROUP  
 WOOD AND GRIEVE ENGINEERS  
 STRUCTURAL & FIRE ENGINEERING  
 GHD  
 BUILDING SUPERVISOR  
 BM+G  
 MECHANICAL ENGINEER  
 TTW  
 CONSULTANT



Billard Leece Partnership Pty Ltd  
 Architects & Urban Planners  
 Studio 201, 50 Holt Street  
 Surry Hills 2010  
 NSW Australia  
 T +61 2 8096 4066

E info@blp.com.au  
 www.blp.com.au


**PROJECT**  
 GOULBURN HOSPITAL & HOSPITAL SERVICES REDEVELOPMENT

**DESCRIPTION**  
 STAGING PLANS - FINAL WORKS


**4 STAGING PLANS - FINAL WORKS - PHASE 3J**  
 1 : 1000

Project No	15614
Scale	1:1000@A1
Date	27/09/2017
Drawn By	Checked By
Drawing No	Revision
AA02-1003A	A


28/09/2017 11:49 PM

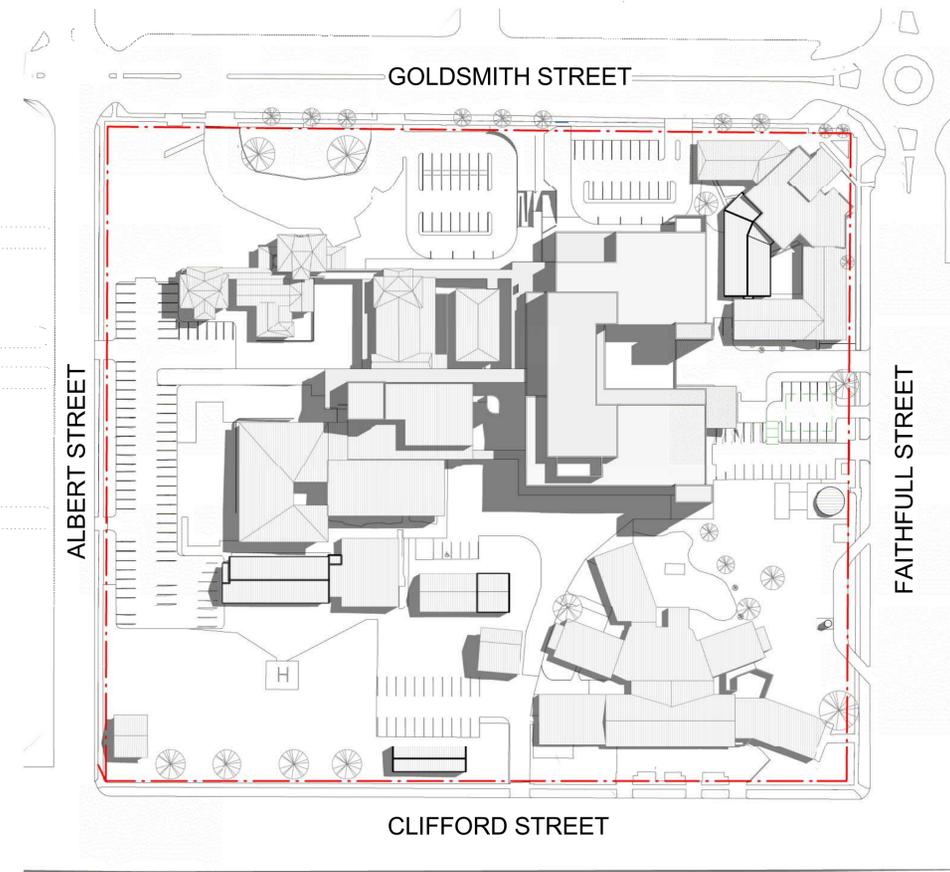

1 SHADOW DIAGRAM - SUMMER SOLSTICE - 9AM  
1: 1000

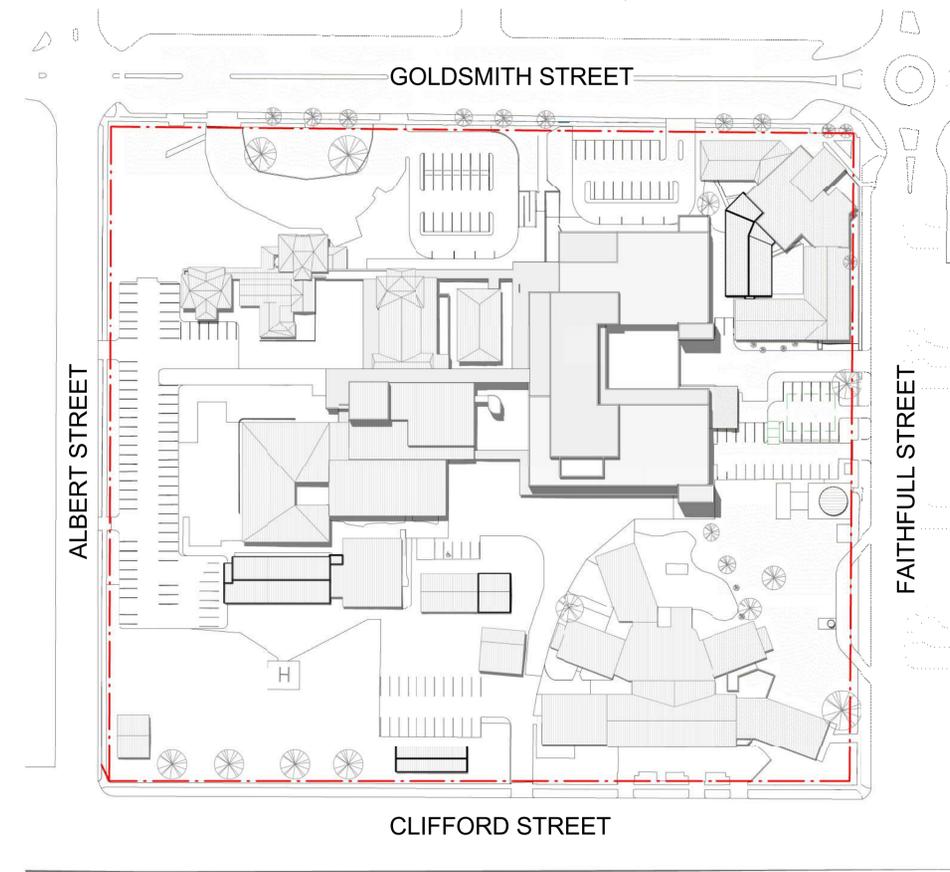

2 SHADOW DIAGRAM - SUMMER SOLSTICE - 12PM  
1: 1000

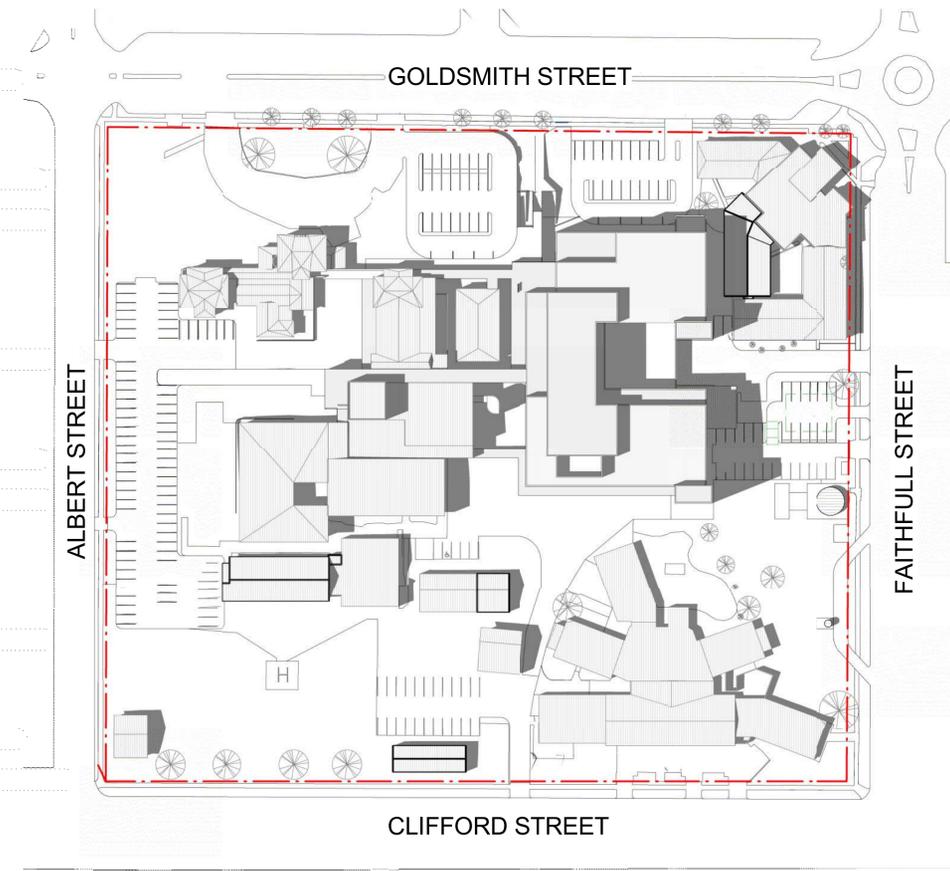

3 SHADOW DIAGRAM - SUMMER SOLSTICE - 3PM  
1: 1000

B	AMENDED SD	28.09.17
A	FINAL SD ISSUE	21.07.17
REV	CLERK	

**NSW Health Infrastructure**  
 14/77 Pacific Hwy,  
 North Sydney,  
 NSW 2060  
 T +61 2 9978 5402  
 www.himfra.health.nsw.gov.au/

HEALTH INFRASTRUCTURE  
 PROJECT MANAGER  
 TSA MANAGEMENT  
 ARCHITECT  
 BILLARD LEECE PARTNERSHIP  
 ELECTRICAL, ICT AND SECURITY SERVICES ENGINEER  
 BONACCI GROUP  
 WOOD AND GRIEVE ENGINEERS  
 GHD  
 BUILDING SURVEYOR  
 BM+G  
 MECHANICAL ENGINEER  
 TTW  
 CONSULTANT

**BLP**  
 Billard Leece Partnership Pty Ltd  
 Architects & Urban Planners  
 Studio 201, 50 Holt Street  
 Surry Hills 2010  
 NSW Australia  
 T +61 2 8096 4066  
 E info@blp.com.au  
 www.blp.com.au

**GOULBURN HOSPITAL & HOSPITAL SERVICES REDEVELOPMENT**  
 SHADOW DIAGRAMS - SUMMER SOLSTICE


Project No	15614
Scale	1:1000@A1
Date	27/09/2017
Drawn By	LG
Checked By	LG
SD	LG
Drawing No	Revision
AA88-0001	B



1 SHADOW DIAGRAM - WINTER SOLSTICE - 9AM  
1:1000



2 SHADOW DIAGRAM - WINTER SOLSTICE - 12PM  
1:1000

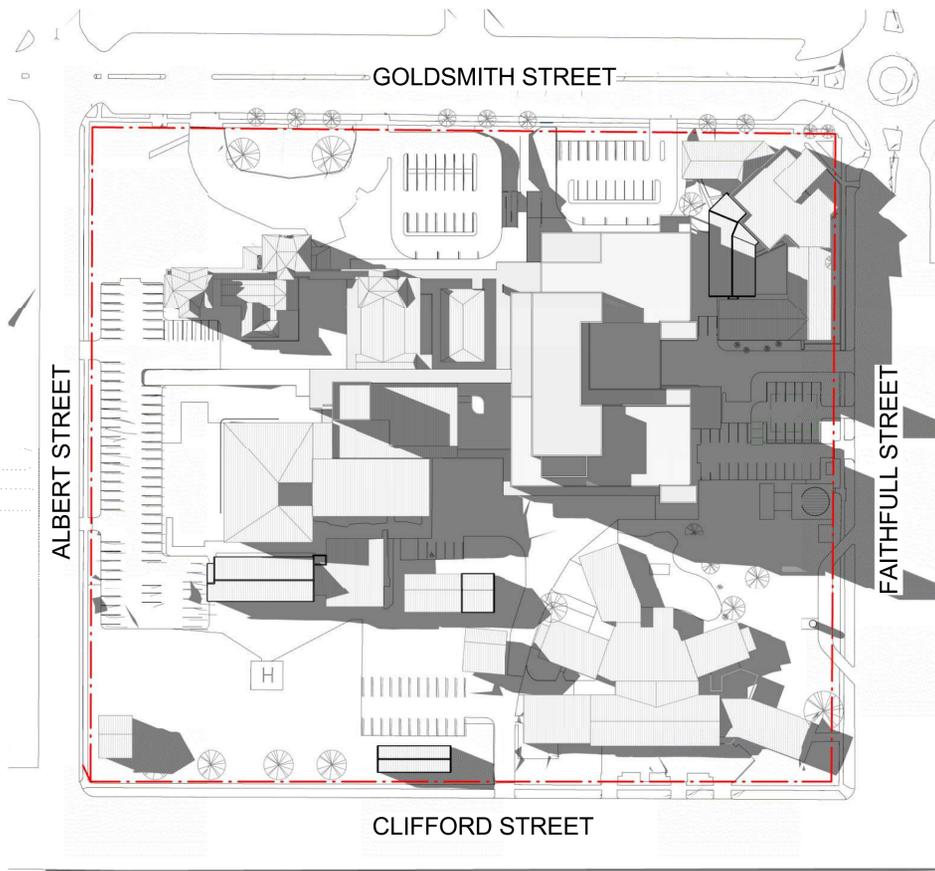

3 SHADOW DIAGRAM - WINTER SOLSTICE - 3PM  
1:1000

B	AMENDED SD	28.09.17
A	FINAL SD ISSUE	21.07.17
REV	CLERK	


**NSW Health Infrastructure**  
 14/77 Pacific Hwy,  
 North Sydney,  
 NSW 2060  
 T +61 2 9978 5402  
[www.himfra.health.nsw.gov.au/](http://www.himfra.health.nsw.gov.au/)

PROJECT MANAGER  
 TSA MANAGEMENT  
 ARCHITECT  
 BILLARD LEECE PARTNERSHIP  
 INFRASTRUCTURE MANAGER  
 BONACCI GROUP  
 ELECTRICAL, ICT AND SECURITY SERVICES ENGINEER  
 WOOD AND GRIEVE ENGINEERS  
 GHD  
 BUILDING SUBVISION  
 BM+G  
 PLUMBING ENGINEER  
 TTW  
 CONSULTANT


**BLP**  
 Billard Leece Partnership Pty Ltd  
 Architects & Urban Planners  
 Studio 201, 50 Holt Street  
 Surry Hills 2010  
 NSW Australia  
 T +61 2 8096 4066  
 E info@blp.com.au  
 www.blp.com.au

PROJECT  
**GOULBURN HOSPITAL & HOSPITAL SERVICES REDEVELOPMENT**  
 DESCRIPTION  
**SHADOW DIAGRAMS - WINTER SOLSTICE**


Project No	15614
Scale	1:1000@A1
Date	27/09/2017
Drawn By	LG
Checked By	LG
Drawing No	AA88-0002
Revision	B

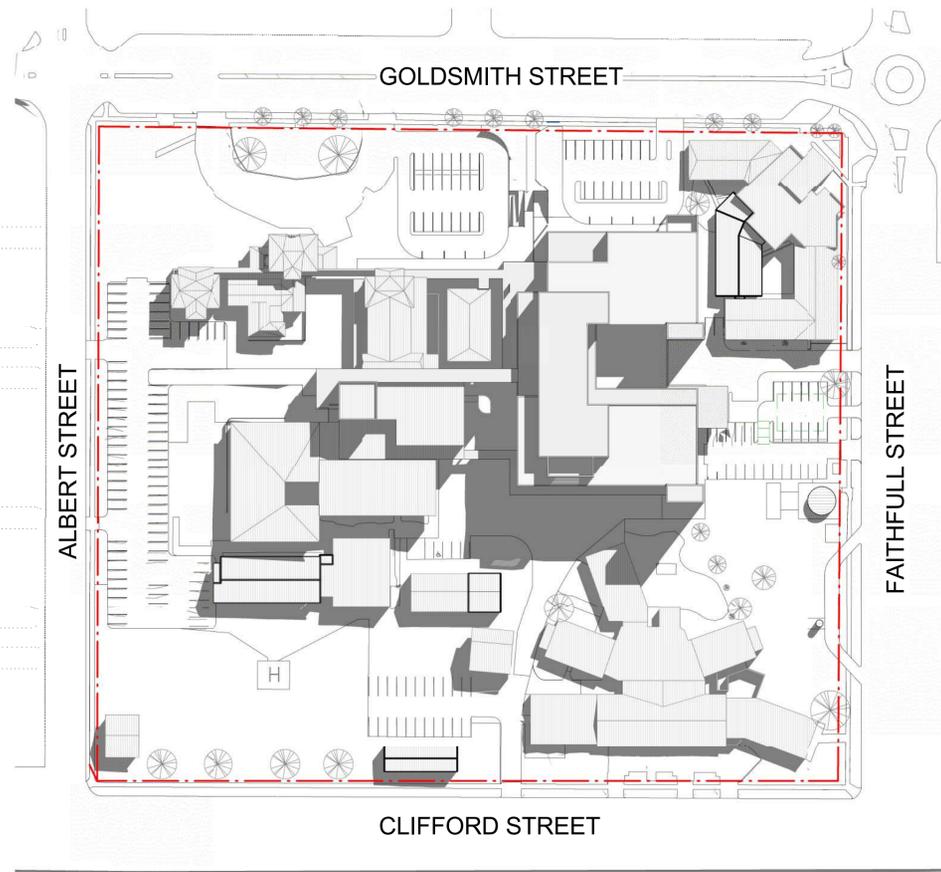

1 SHADOW DIAGRAM - SPRING EQUINOX - 9AM  
1:1000

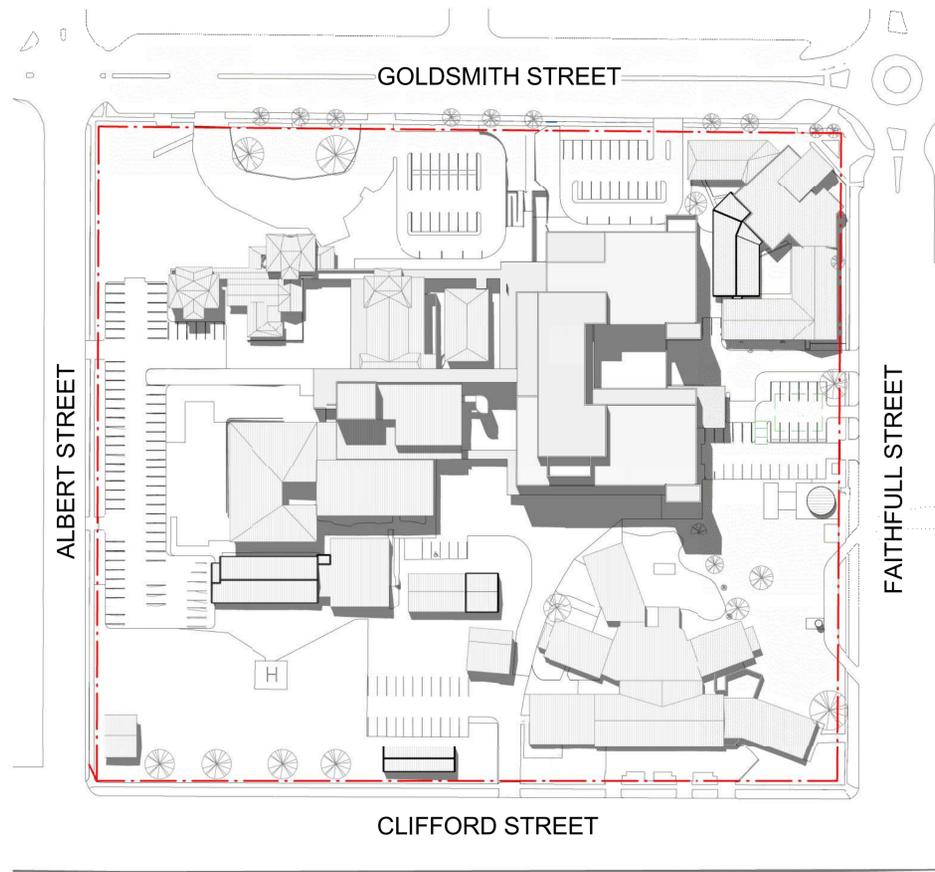

2 SHADOW DIAGRAM - SPRING EQUINOX - 12PM  
1:1000

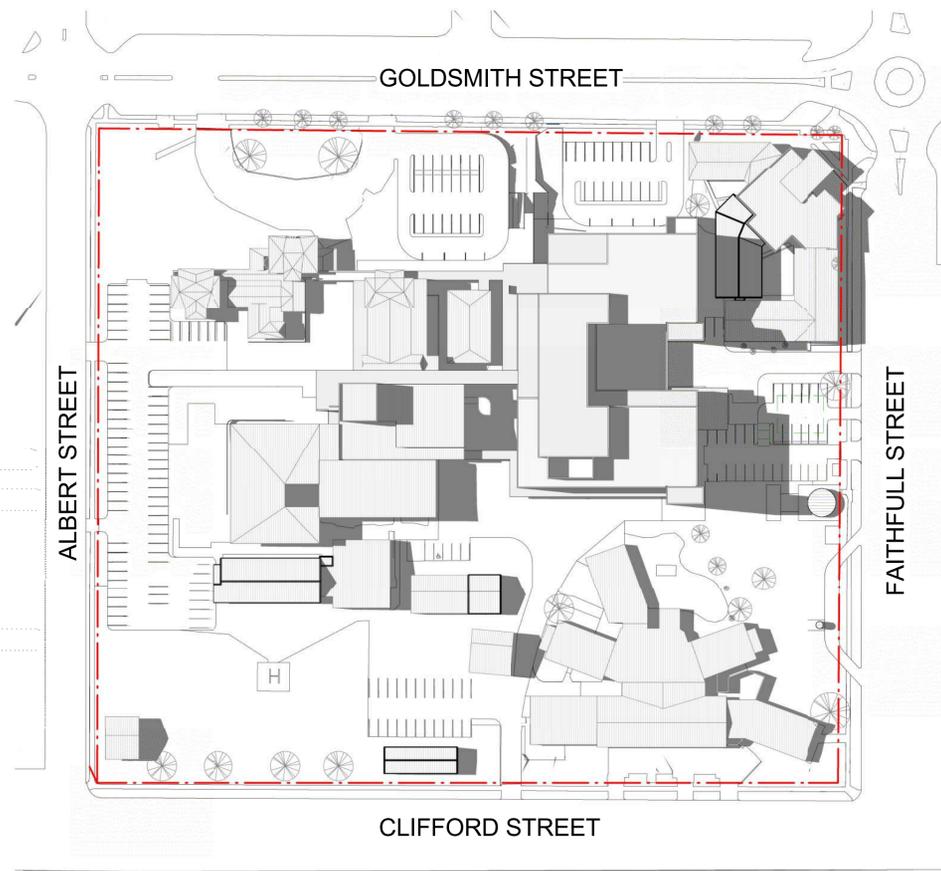

3 SHADOW DIAGRAM - SPRING EQUINOX - 3PM  
1:1000

REV	DESCRIPTION	DATE
B	AMENDED SD	28.09.17
A	FINAL SD ISSUE	21.07.17

**NSW Health Infrastructure**  
 14/77 Pacific Hwy,  
 North Sydney,  
 NSW 2060  
 T +61 2 9978 5402  
 www.himfra.health.nsw.gov.au/

HEALTH INFRASTRUCTURE  
 PROJECT MANAGER  
 TSA MANAGEMENT  
 ARCHITECT  
 BILLARD LEECE PARTNERSHIP  
 ELECTRICAL, ICT AND SECURITY SERVICES ENGINEER  
 WOOD AND GRIEVE ENGINEERS  
 GHD  
 BUILDING SURVEYOR  
 BM+G  
 PLUMBING ENGINEER  
 TTW  
 CONSULTANT

**BLP**  
 Billard Leece Partnership Pty Ltd  
 Architects & Urban Planners  
 Studio 201, 50 Holt Street  
 Surry Hills 2010  
 NSW Australia  
 T +61 2 8096 4066  
 E info@blp.com.au  
 www.blp.com.au

**GOULBURN HOSPITAL & HOSPITAL SERVICES REDEVELOPMENT**  
 SHADOW DIAGRAMS - EQUINOX

Project No	15614
Scale	1:1000@A1
Date	27/09/2017
Drawn By	LG
Checked By	LG
Drawing No	AA88-0003
Revision	B