



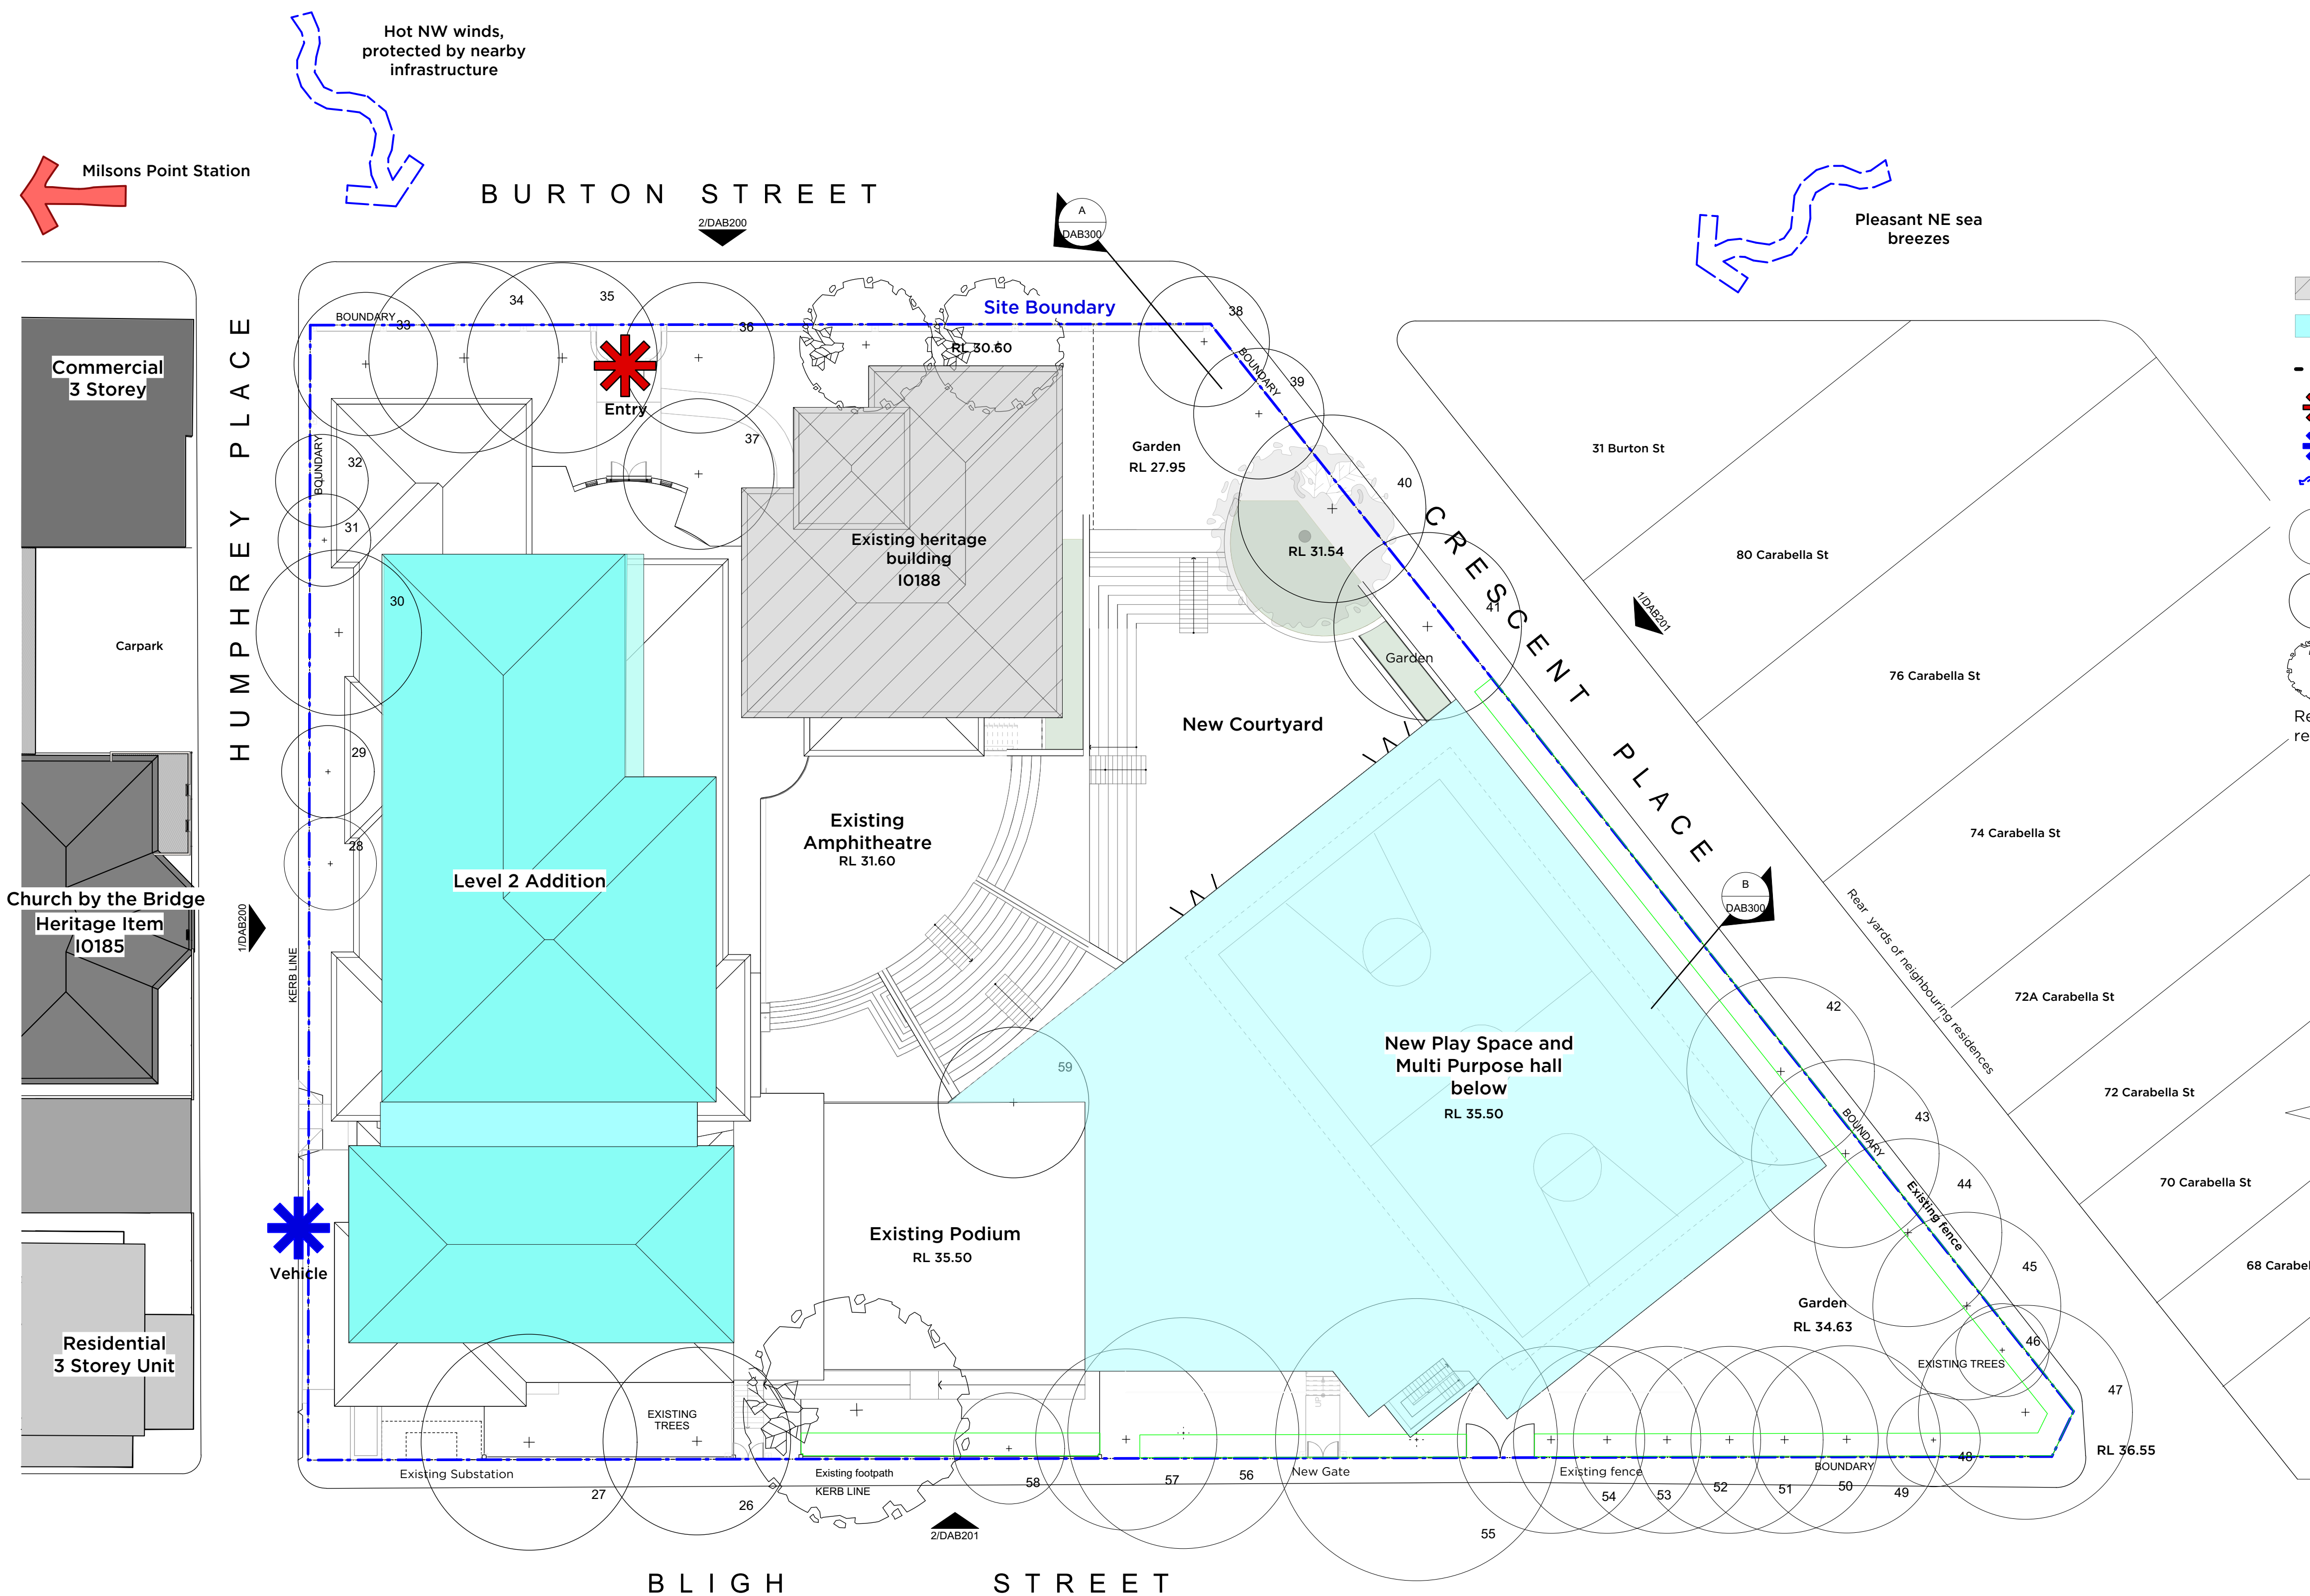

- Legend:**
- Existing Building - No works
 - Proposed New building works
 - Outline of Existing Building
 - Pedestrian
 - Vehicle
 - Wind
 - Trees to be removed
 - Existing trees to be retained
 - Proposed new trees
- Refer to Landscape Architect's report for details

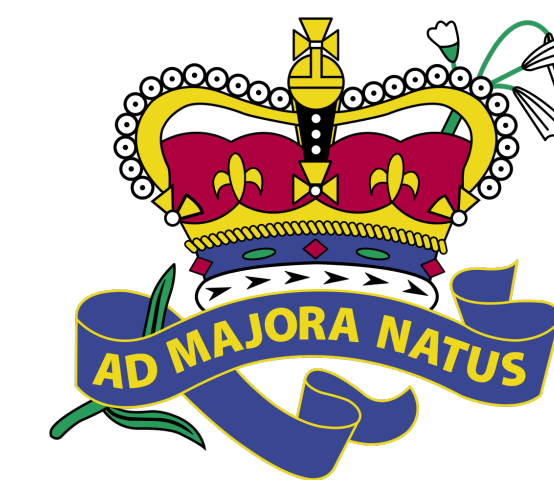