



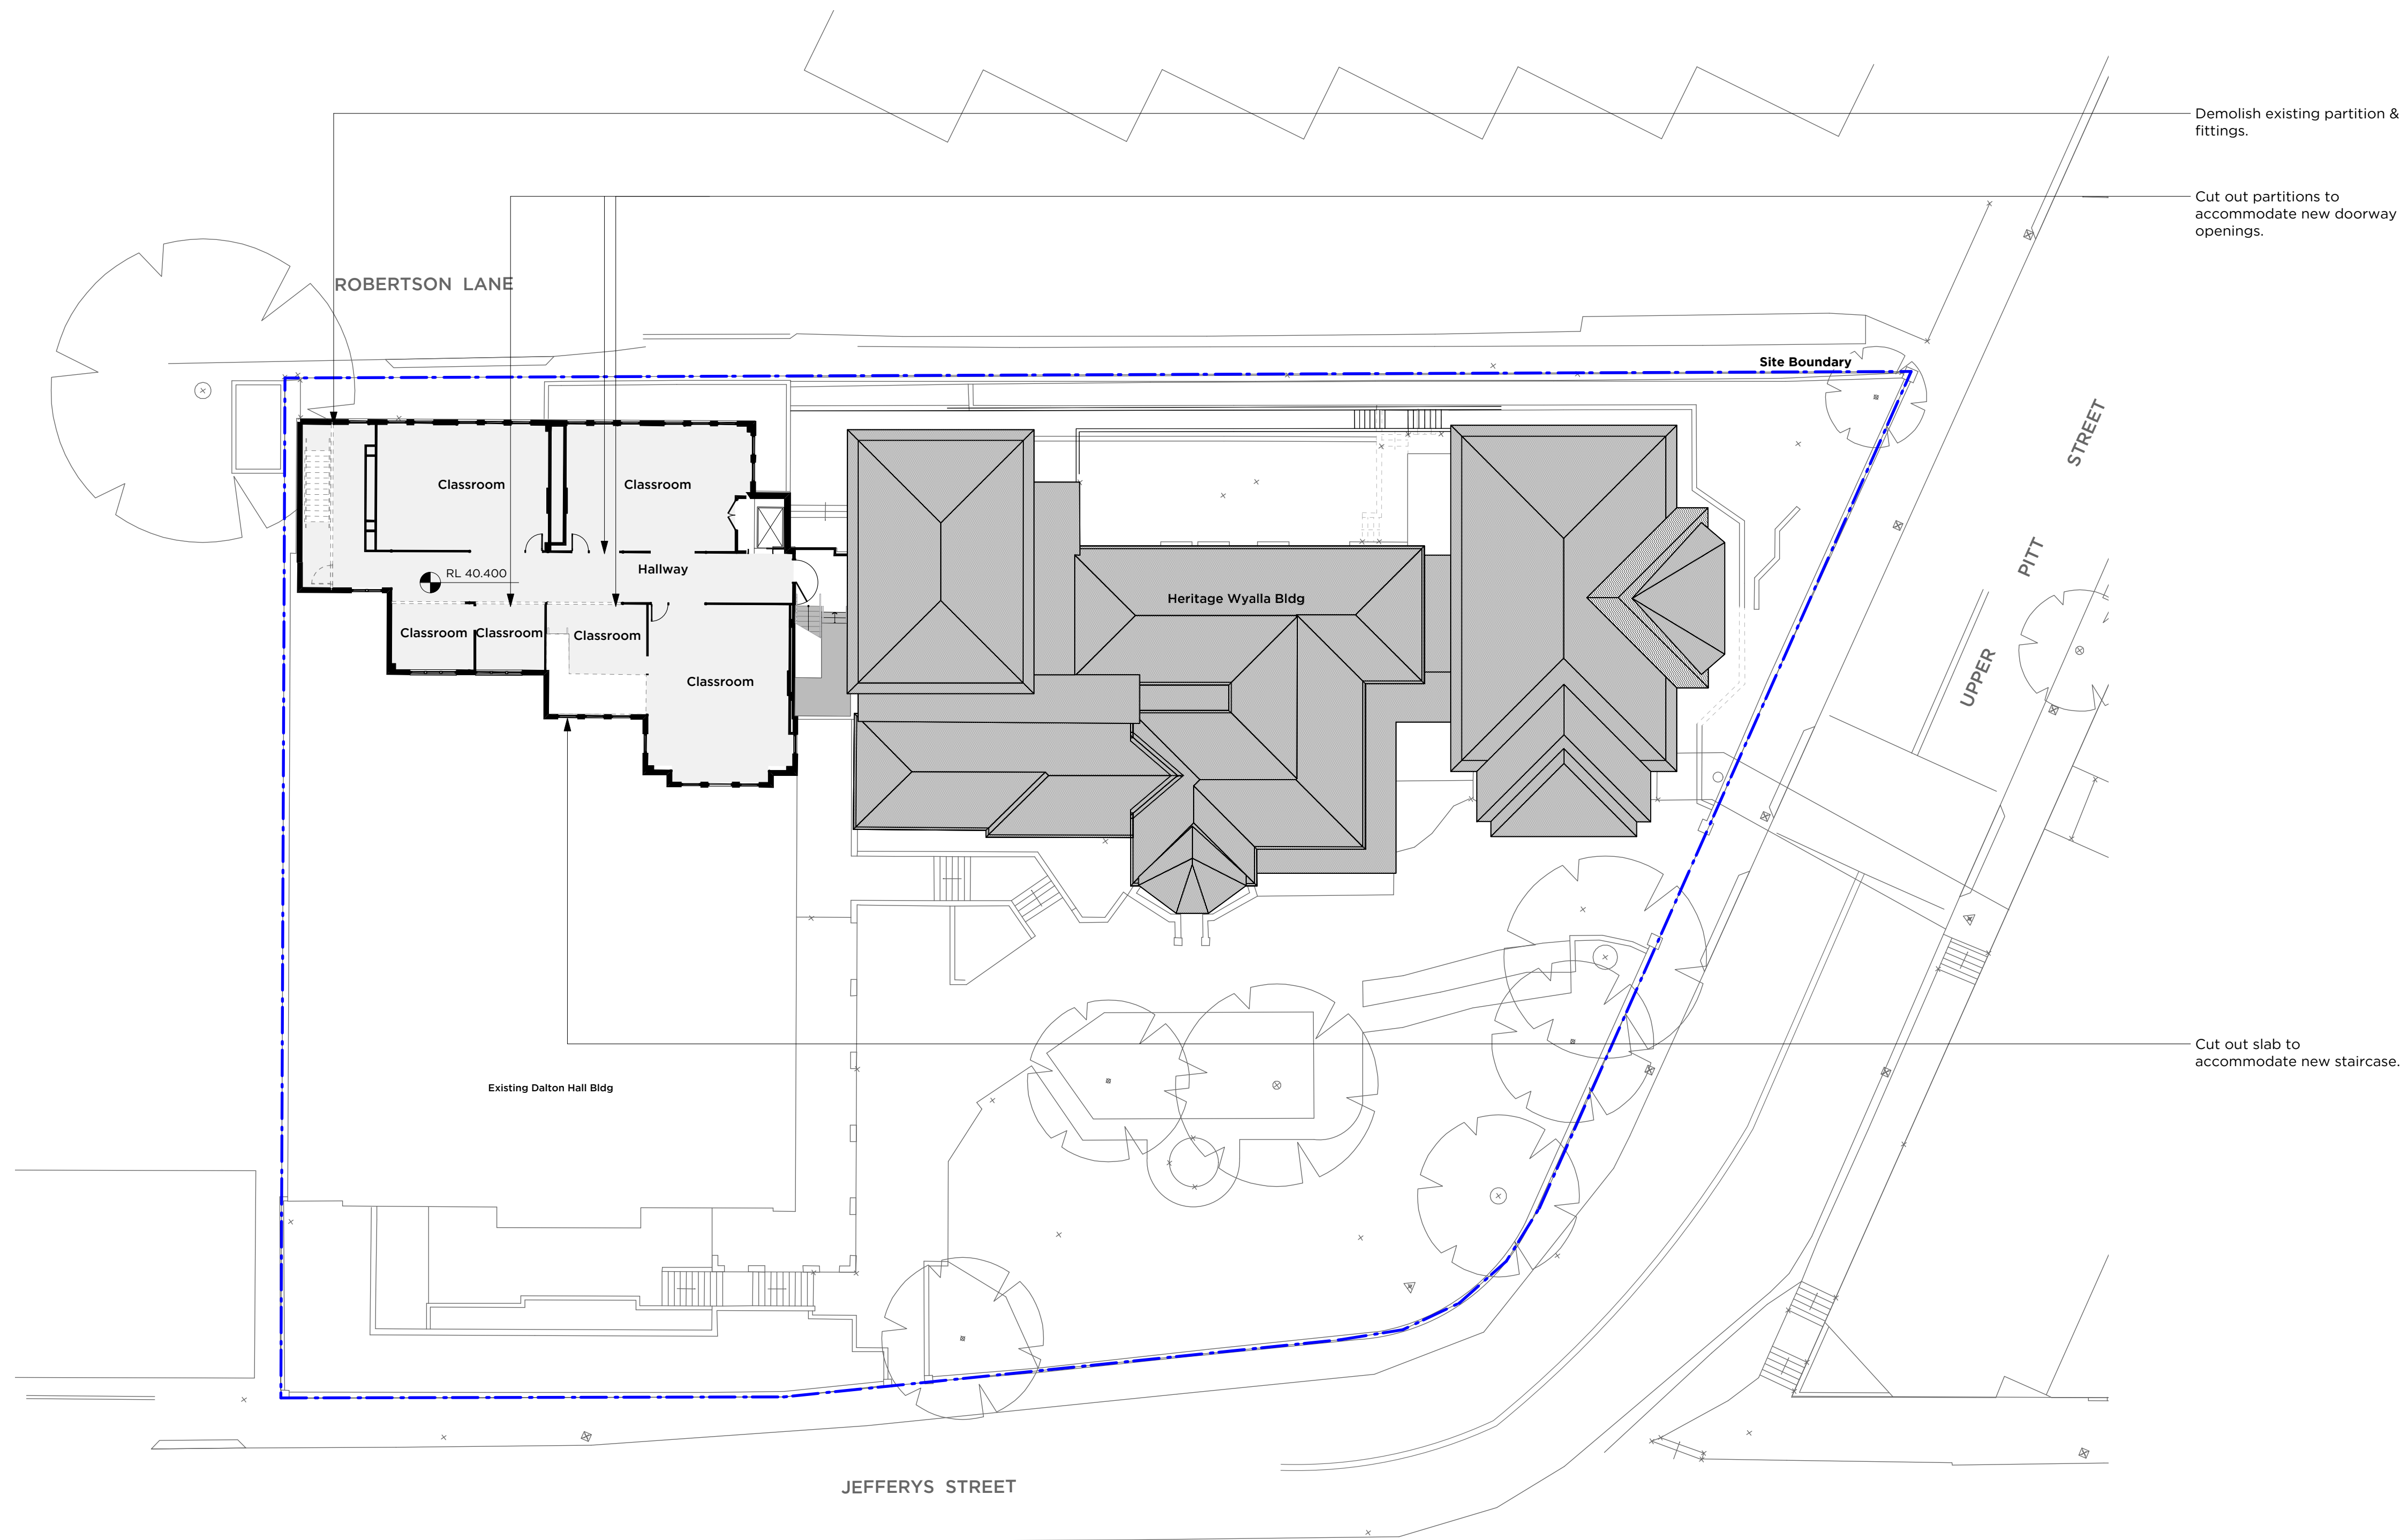

- Legend:**
- Site Boundary
 - Existing Building - No works
 - Proposed New building works
 - Existing Building to be refurbished
 - Demolition
 - Existing walls and structure

1 Plan - LV4 Demolition
Scale: 1:200

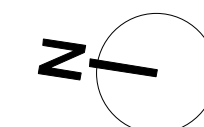

C	9/4/18	SSDA Submission
ISSUE	DATE	REVISION
0mm	50mm	100mm
DO NOT SCALE FROM DRAWING. USE FIGURED DIMENSIONS ONLY. CHECK ALL DIMENSIONS ON SITE BEFORE MANUFACTURE OR CONSTRUCTION.		
PROJECT	St. Aloysius' College SSDA	PROJECT # 2670
CLIENT	St. Aloysius' College	DWG #
DWG	Wyalla - Plan - LV4 DEMO	DAW104
CLIENT REF & CONTACT	DATE Feb 2018	DRAWN SC
St. Aloysius' College	SCALE 1:200@A1	CHWD AP
		REVISION C