


DIAGRAM
NOT TO SCALE

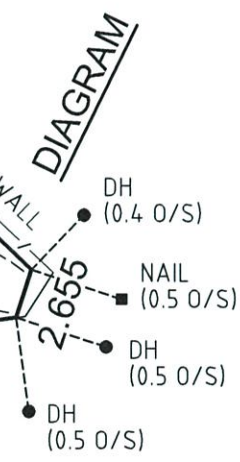

- FE DENOTES FENCE
- BK DENOTES BRICK
- DH DENOTES DRILL HOLE
- DH&W'S DENOTES DRILL HOLE & WINGS
- LBW DENOTES LOW BRICK RETAINING WALL
- O/S DENOTES OFFSET
- RET DENOTES RETAINING WALL

Sandra Hoffmann
SANDRA HOFFMANN
REGISTERED SURVEYOR

CLIENT		
ST ALOYSIUS' COLLEGE		
BOUNDARY SETOUT SKETCH		
LOT ... IN DP830667,		
"ST. ALOYSIUS' COLLEGE",		
MILSONS POINT		
REF: PR133295	SCALE: N/A	A3
DATE: 22/08/2016	ORIGINAL SIZE:	
DRAWN: BN	SURVEYED: JC & SH	SHEET 1 OF 1 SHEETS