


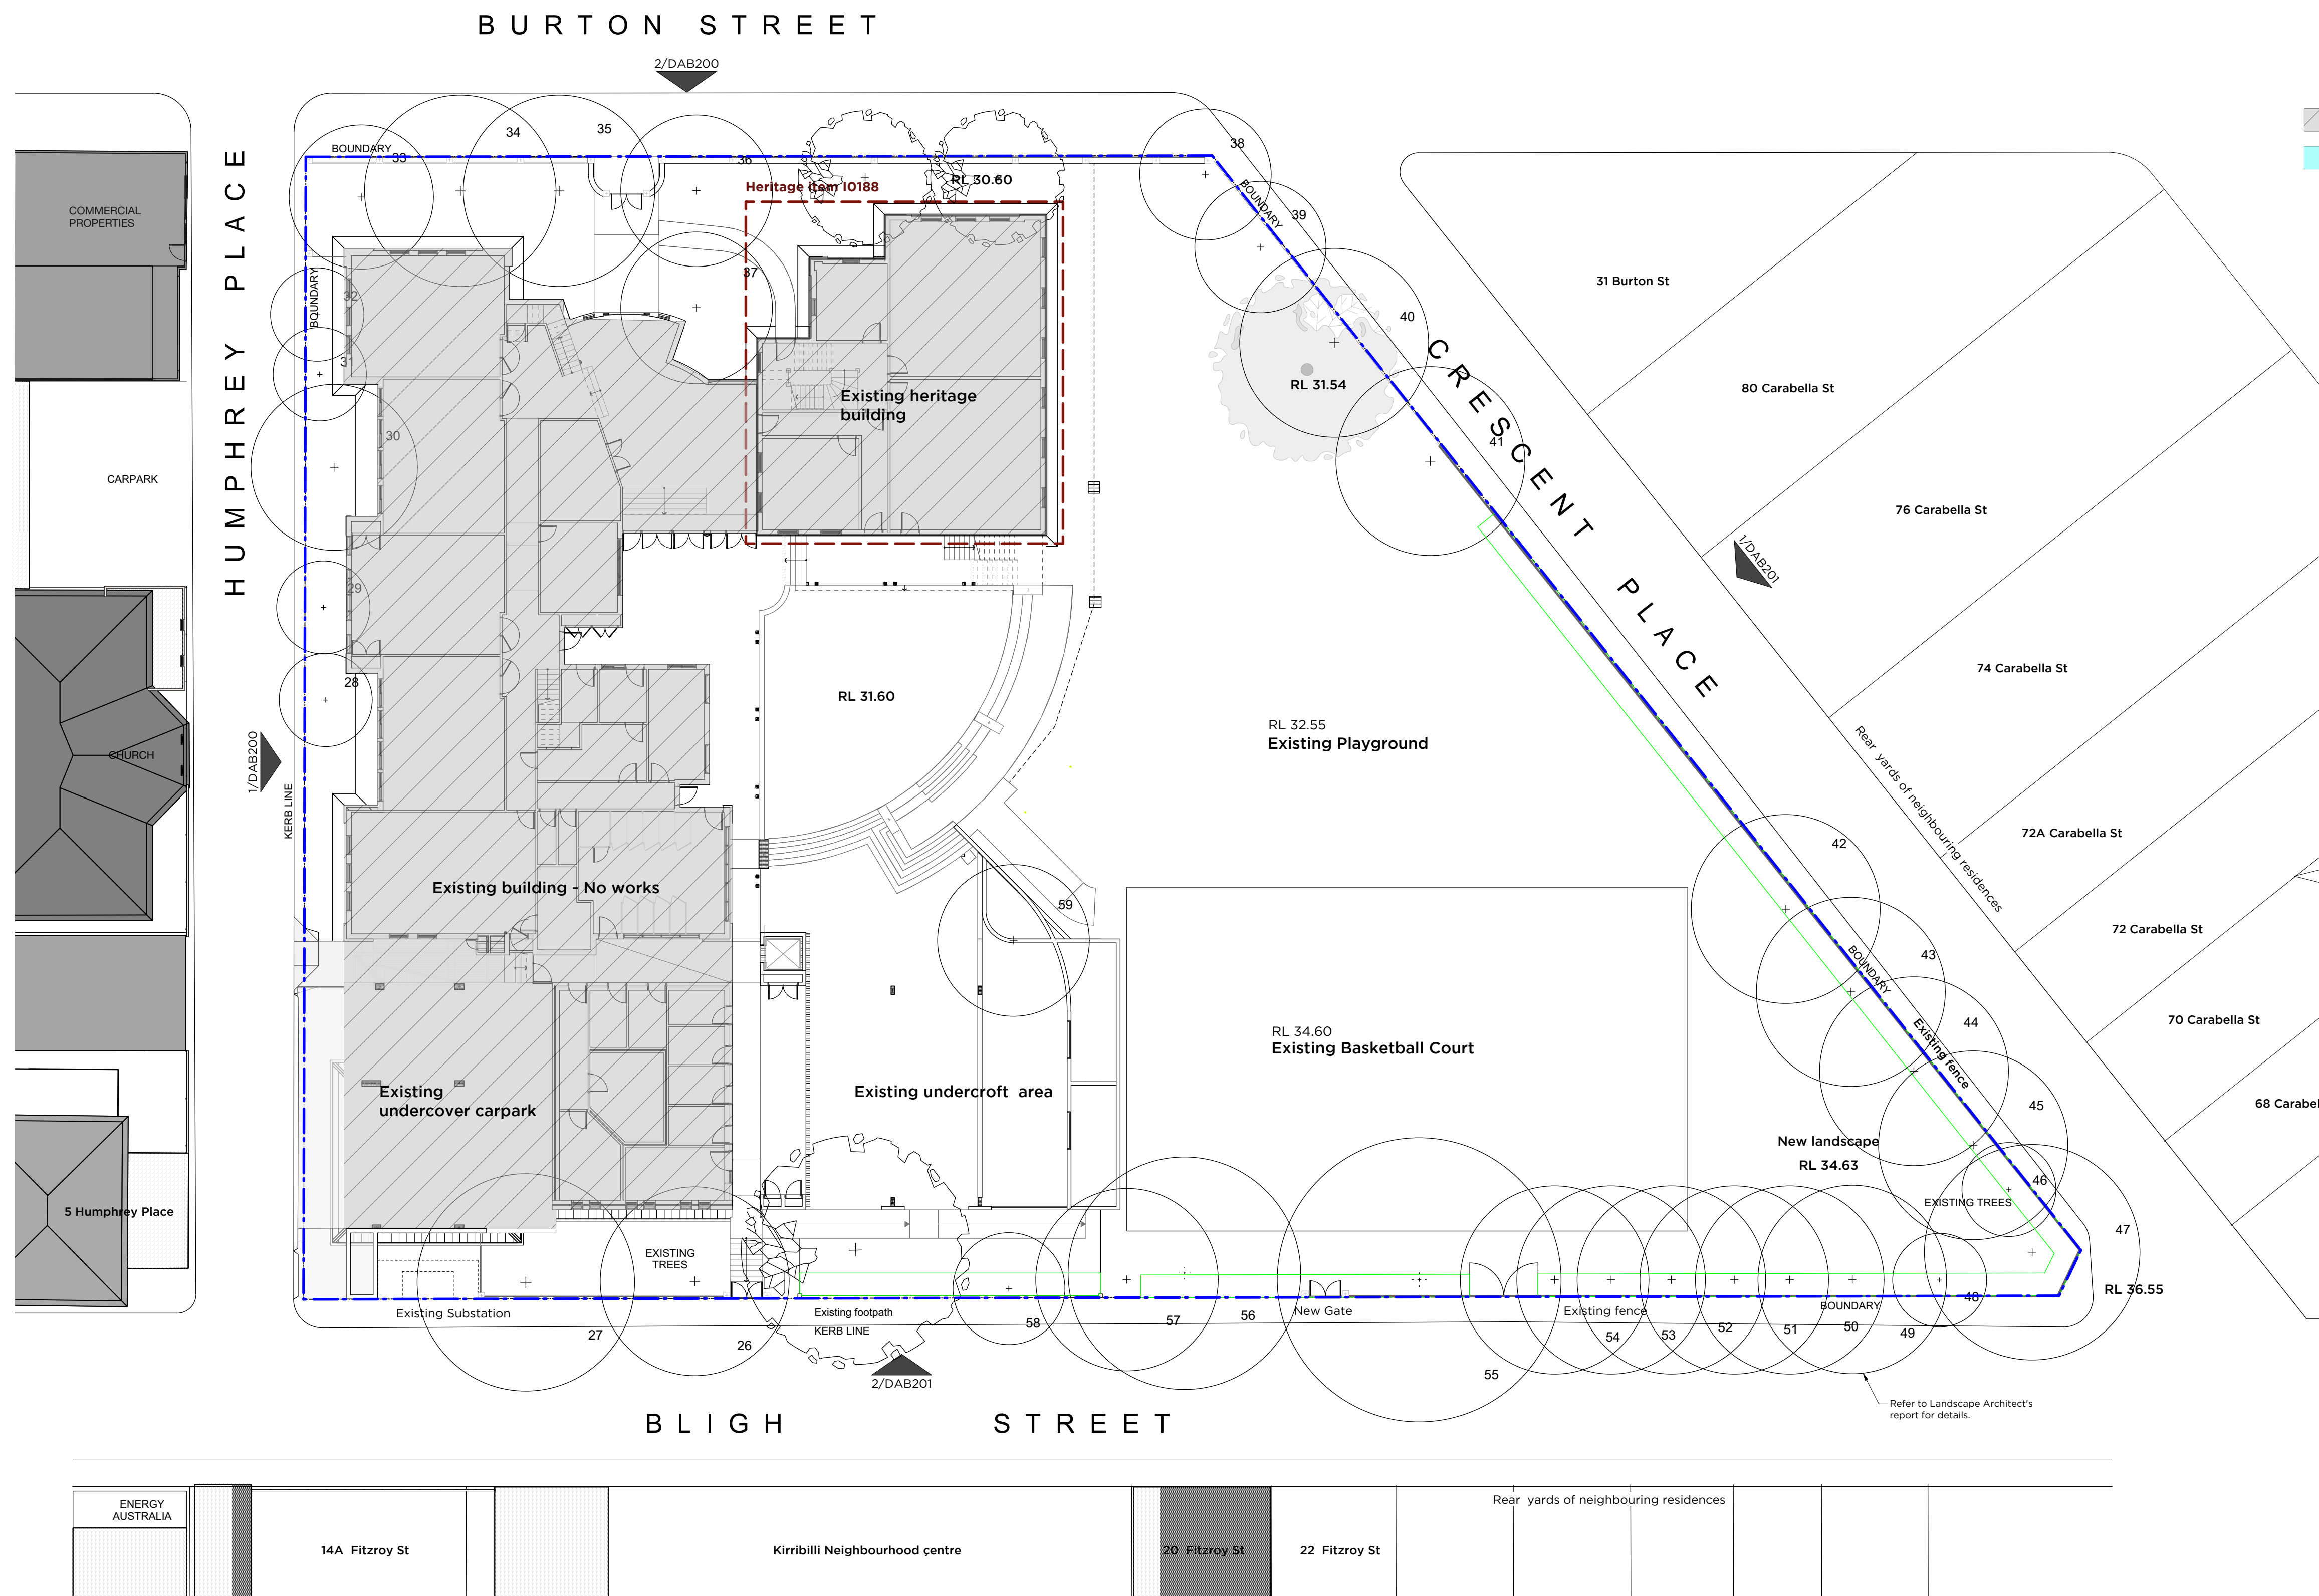

1 Plan - L0 Ground (Exist)
Scale: 1:200

