

GROUND LEVEL SANDSTONE WALL

Low Profile Trough Planter



Trellis cable and mesh systems



Tiered living facade



Conceptual elevation



ROOF LEVEL LANDSCAPE PLAN

Basketball Tree



Timber Seating



Multi Sport Facilities




Active Play



LEGEND


- 01/ BBQ zone
- 02/ Pebble seating
- 03/ Raised fern garden
- 04/ Concrete amphitheatre steps with netting
- 05/ Basketball tree
- 06/ Softfall surface with seasonal shadow diagram
- 07/ Curve timber seating zones
- 08/ Raised timber seating steps
- 09/ Raised timber stage
- 10/ Raised timber amphitheatre seating
- 11/ Ping pong table
- 12/ Timber class tables
- 13/ Timber communal table
- 14/ Unprescribed spillout/forecourt
- 15/ Open timber canopy structure
- 16/ Handball court
- 17/ Existing Liquidambar styraciflua
- 18/ Proposed feature Deciduous trees



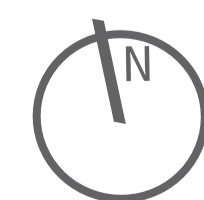


0 3 6 9 12 15M
SCALE 1:150 @ A1


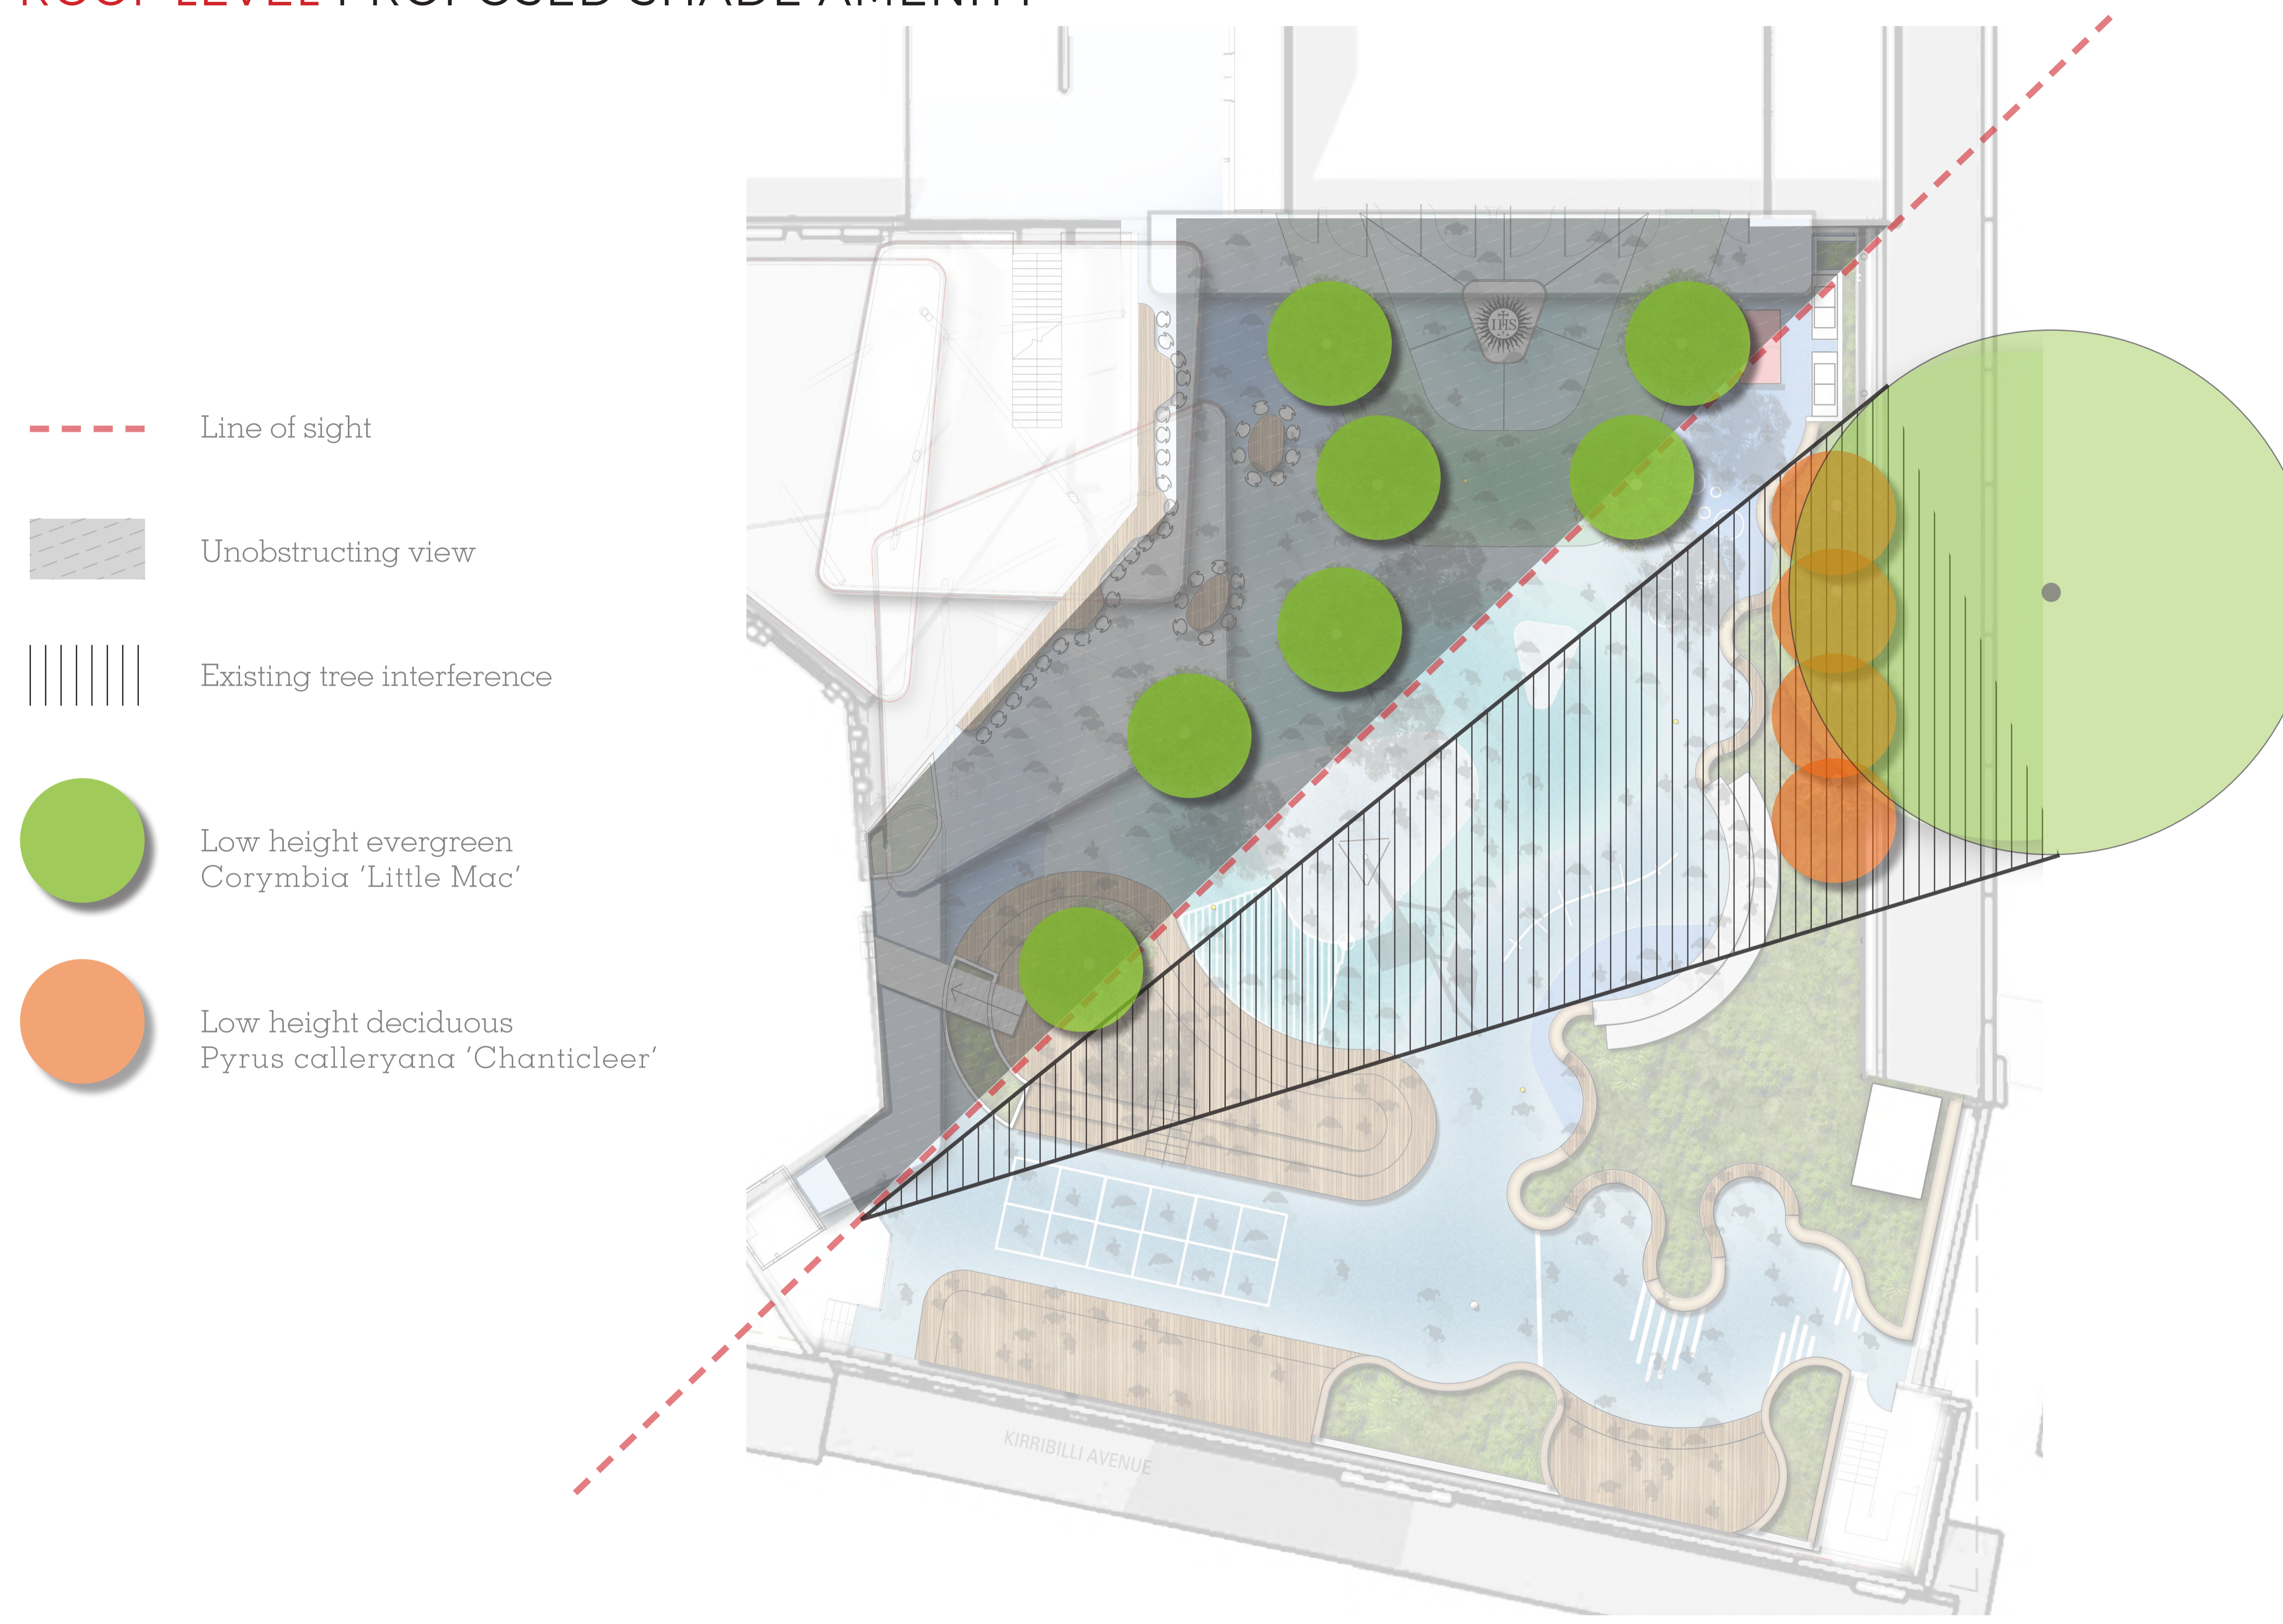


ST ALOYSIUS' COLLEGE KIRRIBILLI LANDSCAPE CONCEPT DESIGN




ROOF LEVEL PROPOSED SHADE AMENITY

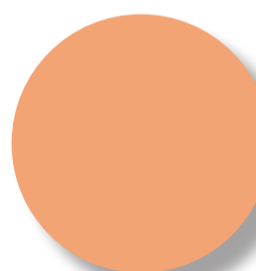

-  Line of sight
-  Unobstructing view
-  Existing tree interference
-  Low height evergreen
Corymbia 'Little Mac'
-  Low height deciduous
Pyrus calleryana 'Chanticleer'

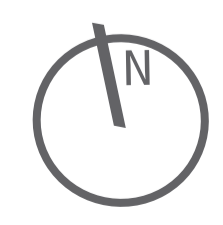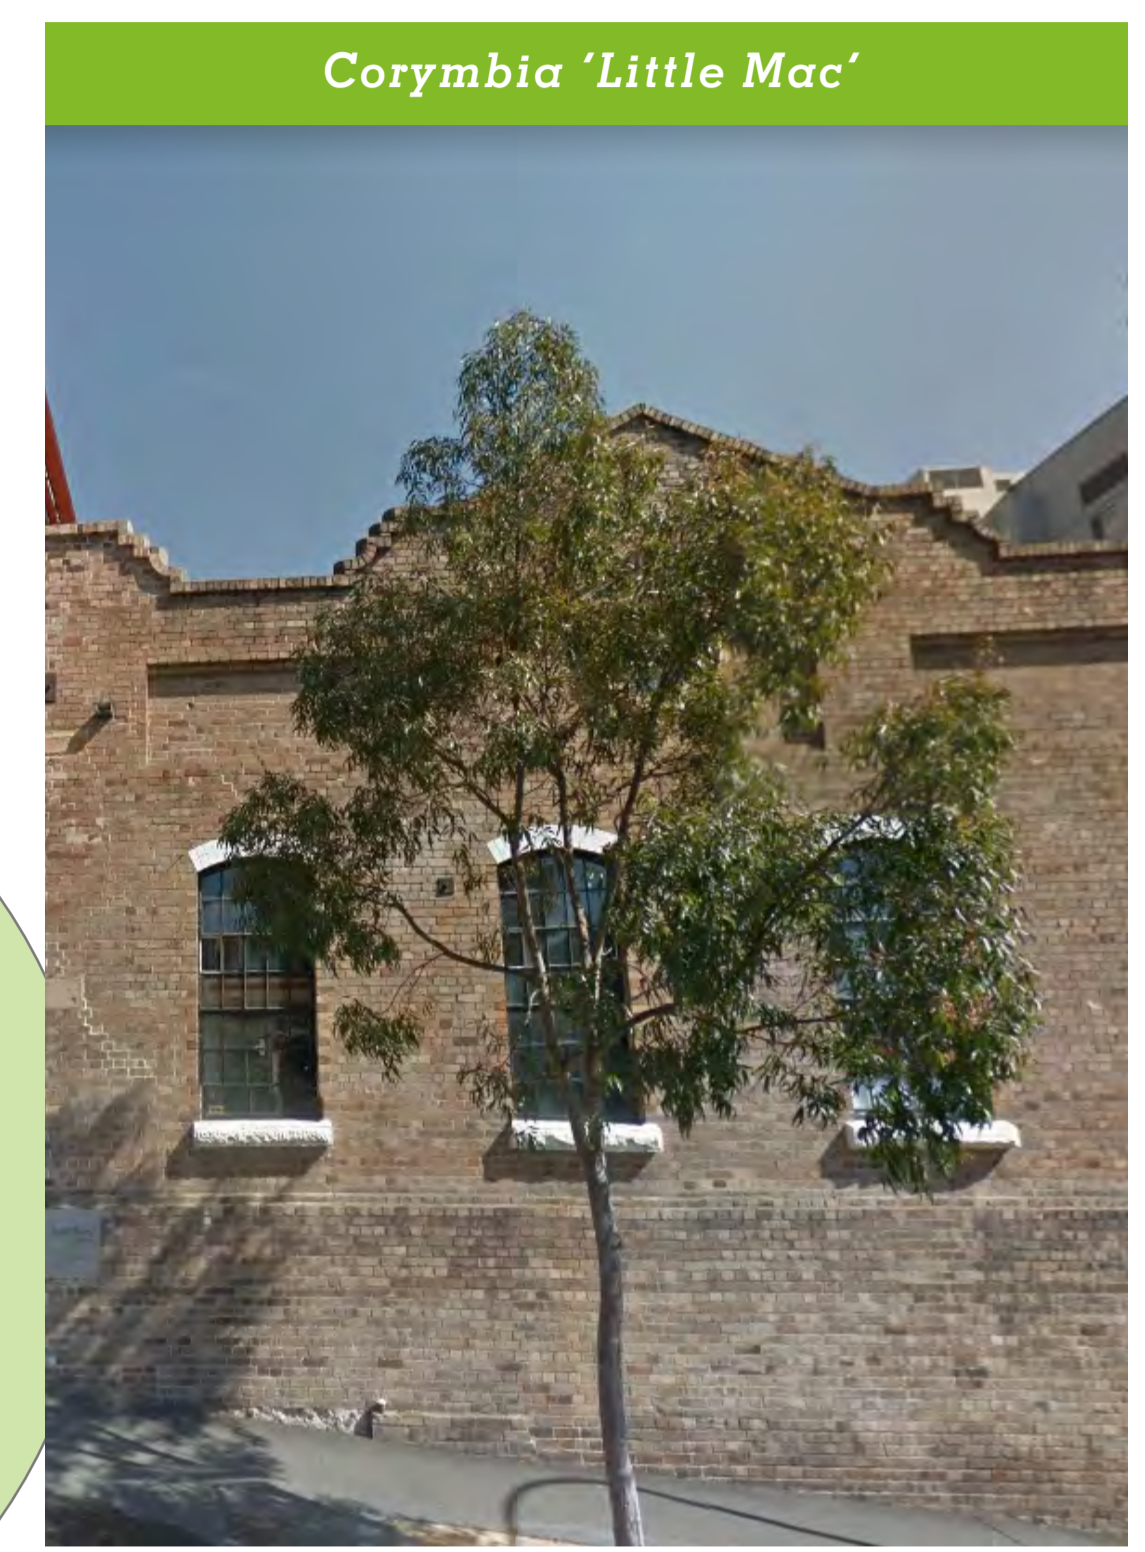

ROOF LEVEL SOIL DEPTH DIAGRAM

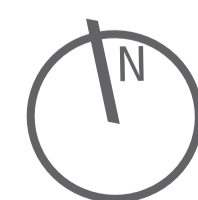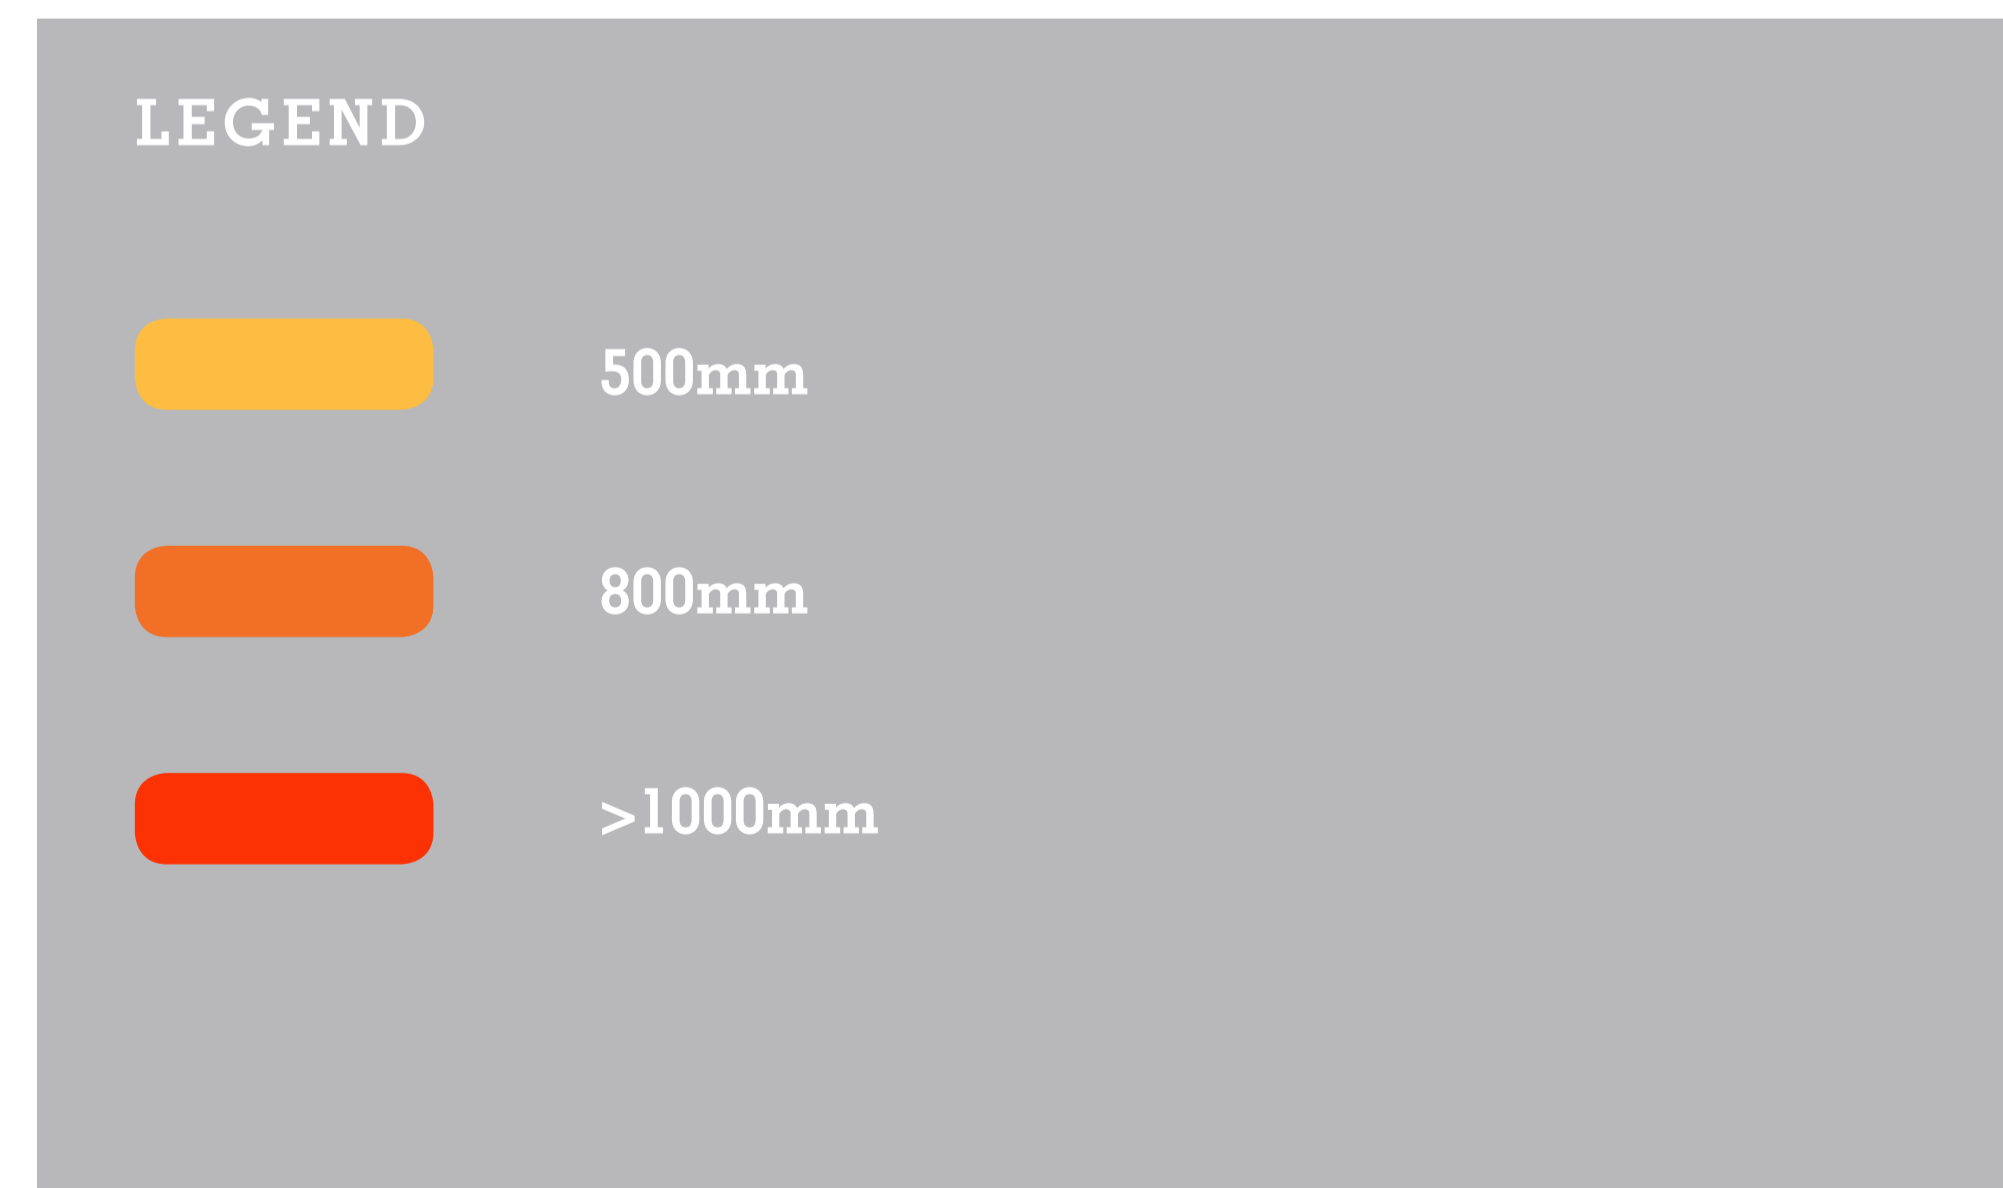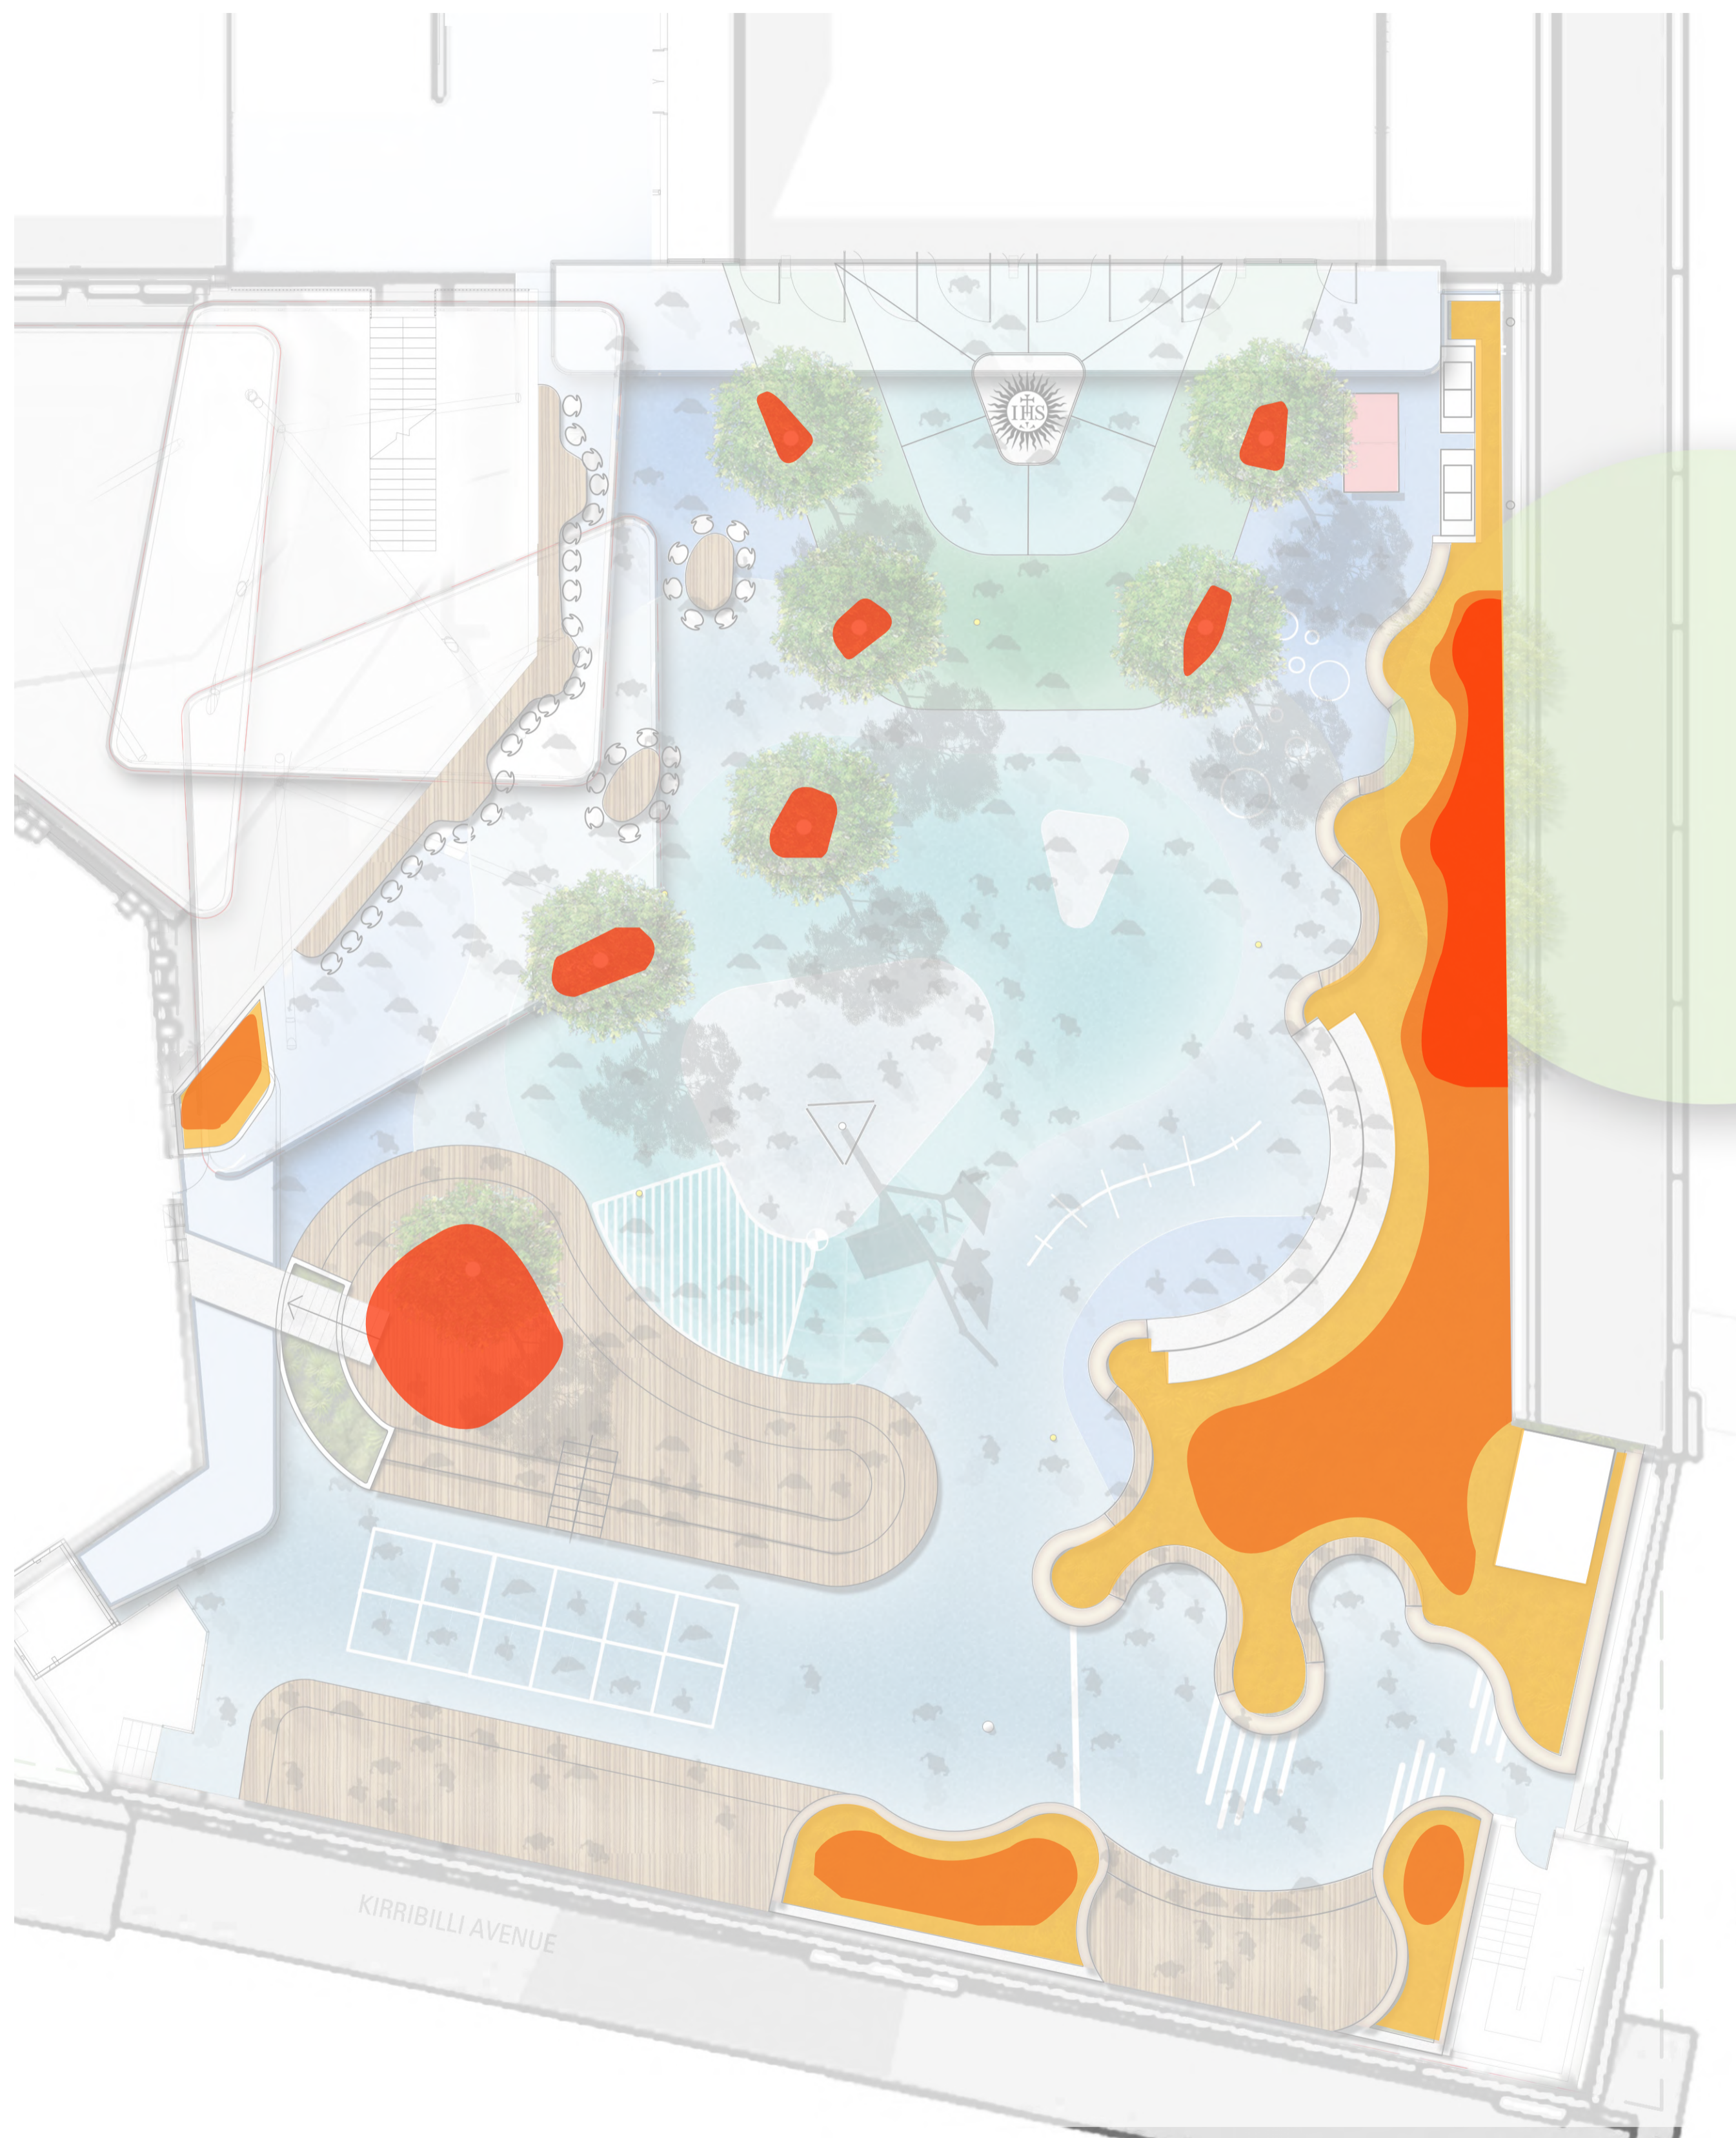

ROOF LEVEL PLANTING PALETTE

TREES AND FERNS



Corymbia *Maculata* 'Little Mac'



Pyrus calleryana 'Chanticleer'

ACCENTS AND SHRUBS



Aspidistra elatior



Ctenanthe 'grey star'



Echium fastuosam



Miscanthus sinensis var. condensatus 'Cabaret'



Westringia 'Aussie Box'

GRASSES



Dianella caerulea 'Little Jess'



Liriope muscari 'Just Right'



Lomandra 'Verday'



Asplenium nidus

GROUNDCOVERS AND GRASSES



Dichondra repens 'Silver Falls'




Senecio mandraliscae

17-494 ST ALOYSIUS - UPPER PITT STREET PLANT SCHEDULE

CODE	BOTANIC NAME	COMMON NAME	MATURE SIZE (h x w) (m)	PROPOSED POT SIZE	QUANTITY
TREES & PALMS					
Cc	<i>Cyathea cooperi</i>	Tree Fern	5 x 2	200L	8
Cm	<i>Corymbia maculata</i> 'Little Mac'	Spotted Gum	20 x 10	800L	7
Pc	<i>Pyrus calleryana</i> 'Chanticleer'	Ornamental Pear	10 x 5	200L	4
SHRUBS & ACCENTS					
Ae	<i>Aspidistra elatior</i>	Cast Iron Plant	0.5 x 1	300mm	24
Cfs	<i>Ctenanthe</i> 'grey star'	Never Never Plant	1.5 x 1	300mm	23
Ef	<i>Echium fastuosam</i>	Pride of Madeira	1.5 x 1.5	200mm	43
Ms	<i>Miscanthus sinensis</i> var. <i>condensatus</i> 'Cabaret'	Eulalia	2 x 1.5	200mm	50
Wa	<i>Westringia</i> 'Aussie Box'	Aussie Box Hedge	0.8 x 0.8	150mm	30
GRASSES & RUSHES					
Dlj	<i>Dianella caerulea</i> 'Little Jess'	Flax Lily	0.4 x 0.4	150mm	126
Ljr	<i>Liriope muscari</i> 'Just Right'	Liriope 'Just Right'	0.3 x 0.3	200mm	315
Lv	<i>Lomandra</i> 'Verday'	Mat Rush	0.6 x 0.6	5L	32
FERNS & CYCADS					
Ani	<i>Asplenium nidus</i>	Birdsnest Fern	1.5 x 1.5	300mm	55
Bg	<i>Blechnum gibbum</i>	Silver Lady Fern	1 x 1	300mm	44
Cre	<i>Cycas revoluta</i>	Cycad	1.5 x 1	300mm	5
Zf	<i>Zamia furfuracea</i>	Cardboard Plant	1.5 x 1.5	200mm	37
GROUNDCOVERS & CLIMBERS					
Dsf	<i>Dichondra repens</i> 'Silver Falls'	Kidney Weed	0.2 x spreading	150mm	120
Sm	<i>Senecio mandraliscae</i>	Blue Chalk Sticks	0.3 x spreading	150mm	178
Vh	<i>Viola hederacea</i>	Native Violet	0.2 x 0.5	150mm	76
Ta	<i>Trachelospermum asiaticum</i>	Japanese Star Jasmine	0.25 x 1	150mm	174

LANDSCAPE CONCEPT EDGE TREATMENTS

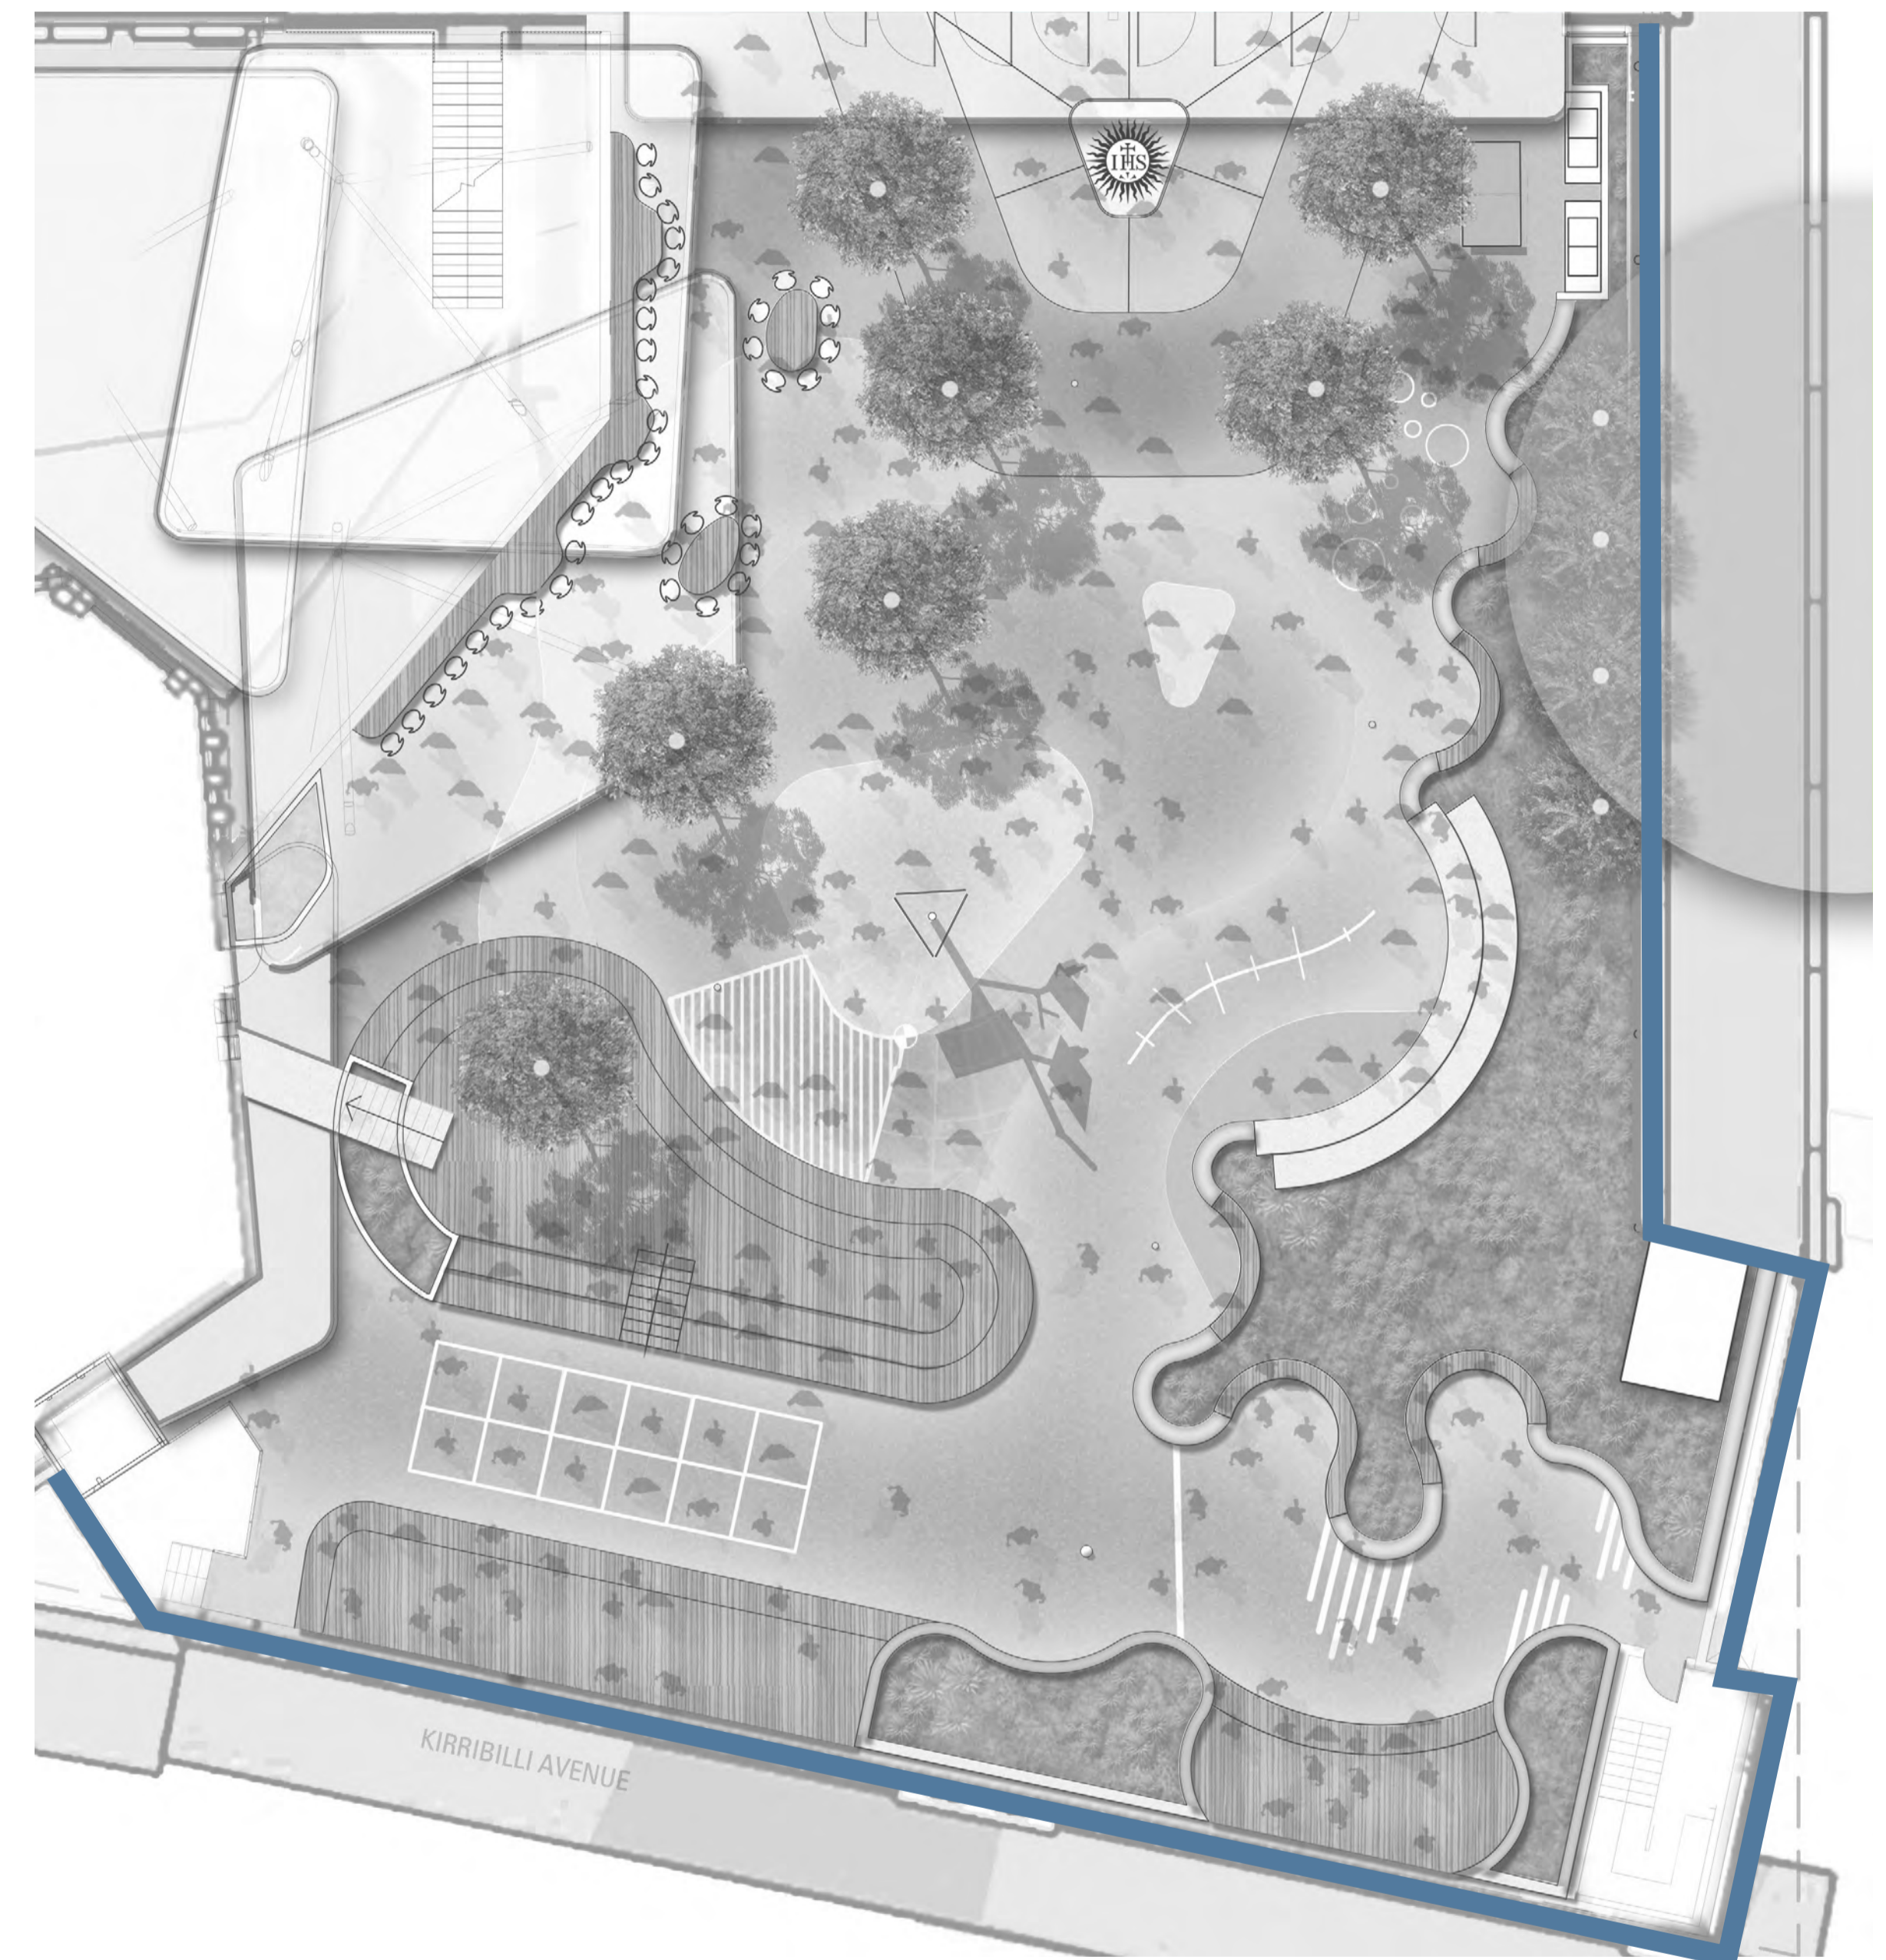

ROOF LEVEL SKYLINE AMPHITHEATRE



ROOF LEVEL LUNCH TIME ACTIVATION




04

JUNIOR SCHOOL

SITE UNDERSTANDING SITE CONTEXT

REGIONAL CONTEXT

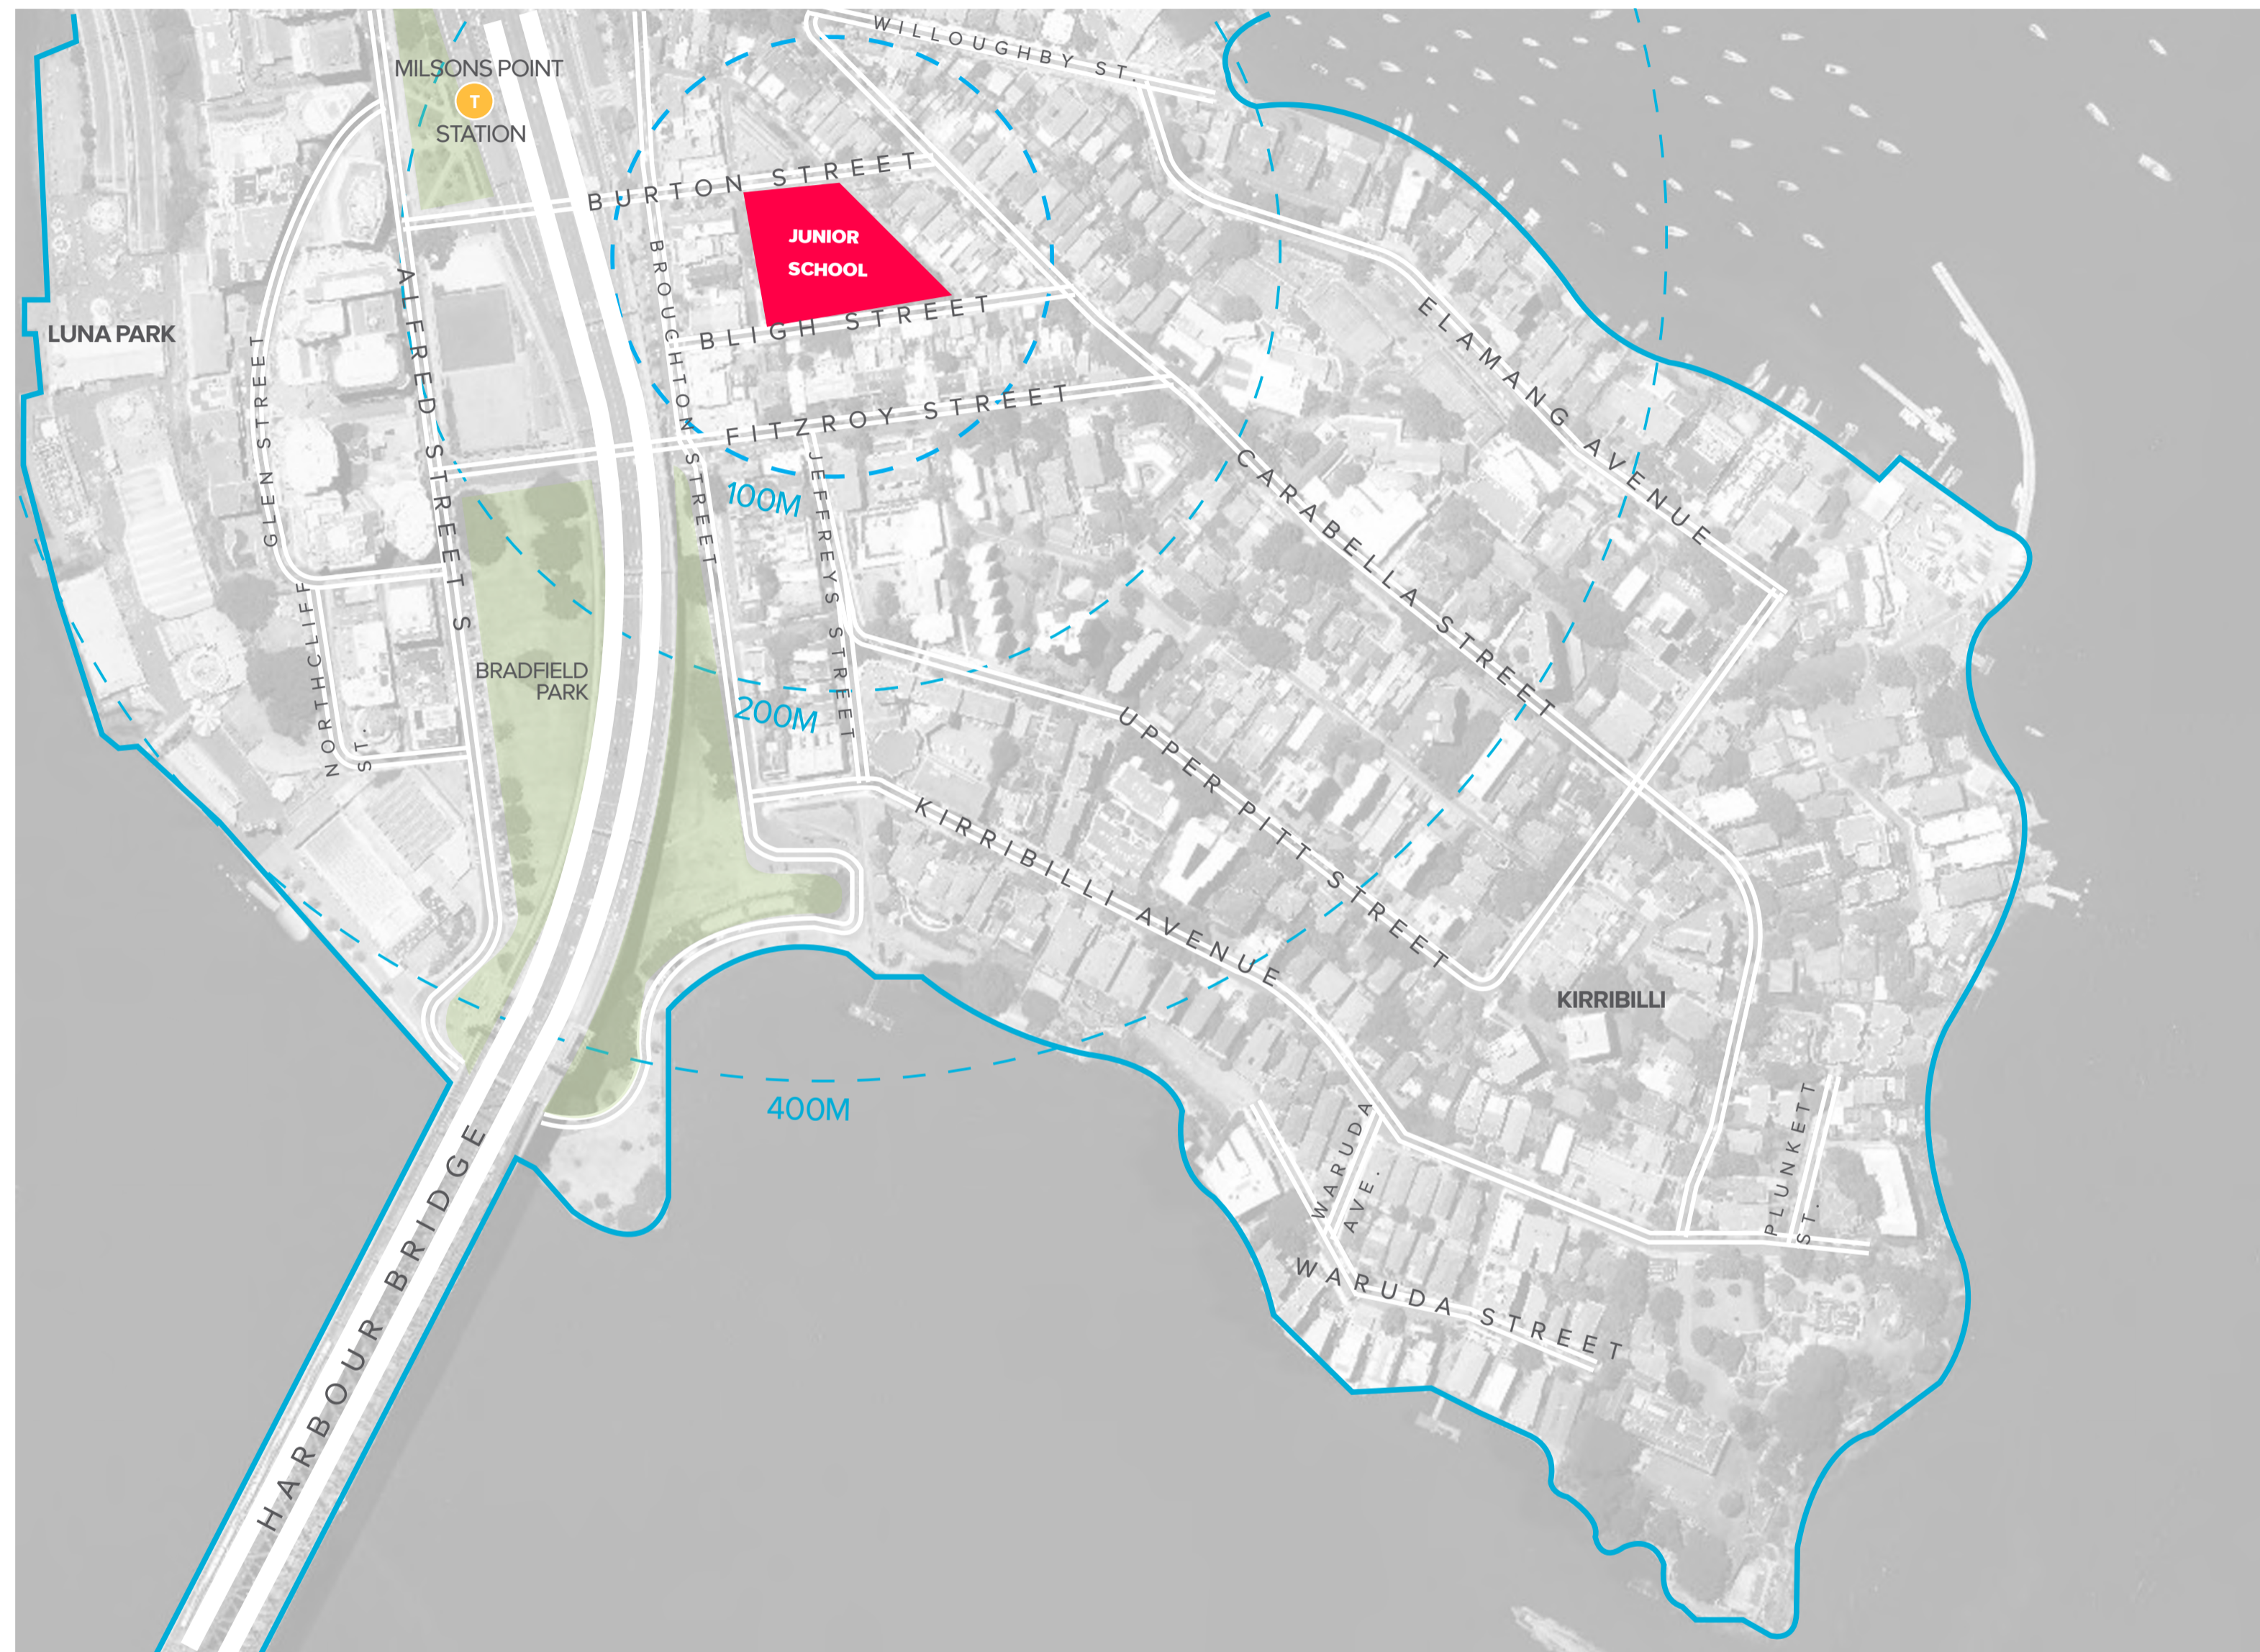

LOCAL CONTEXT

