


BURTON STREET

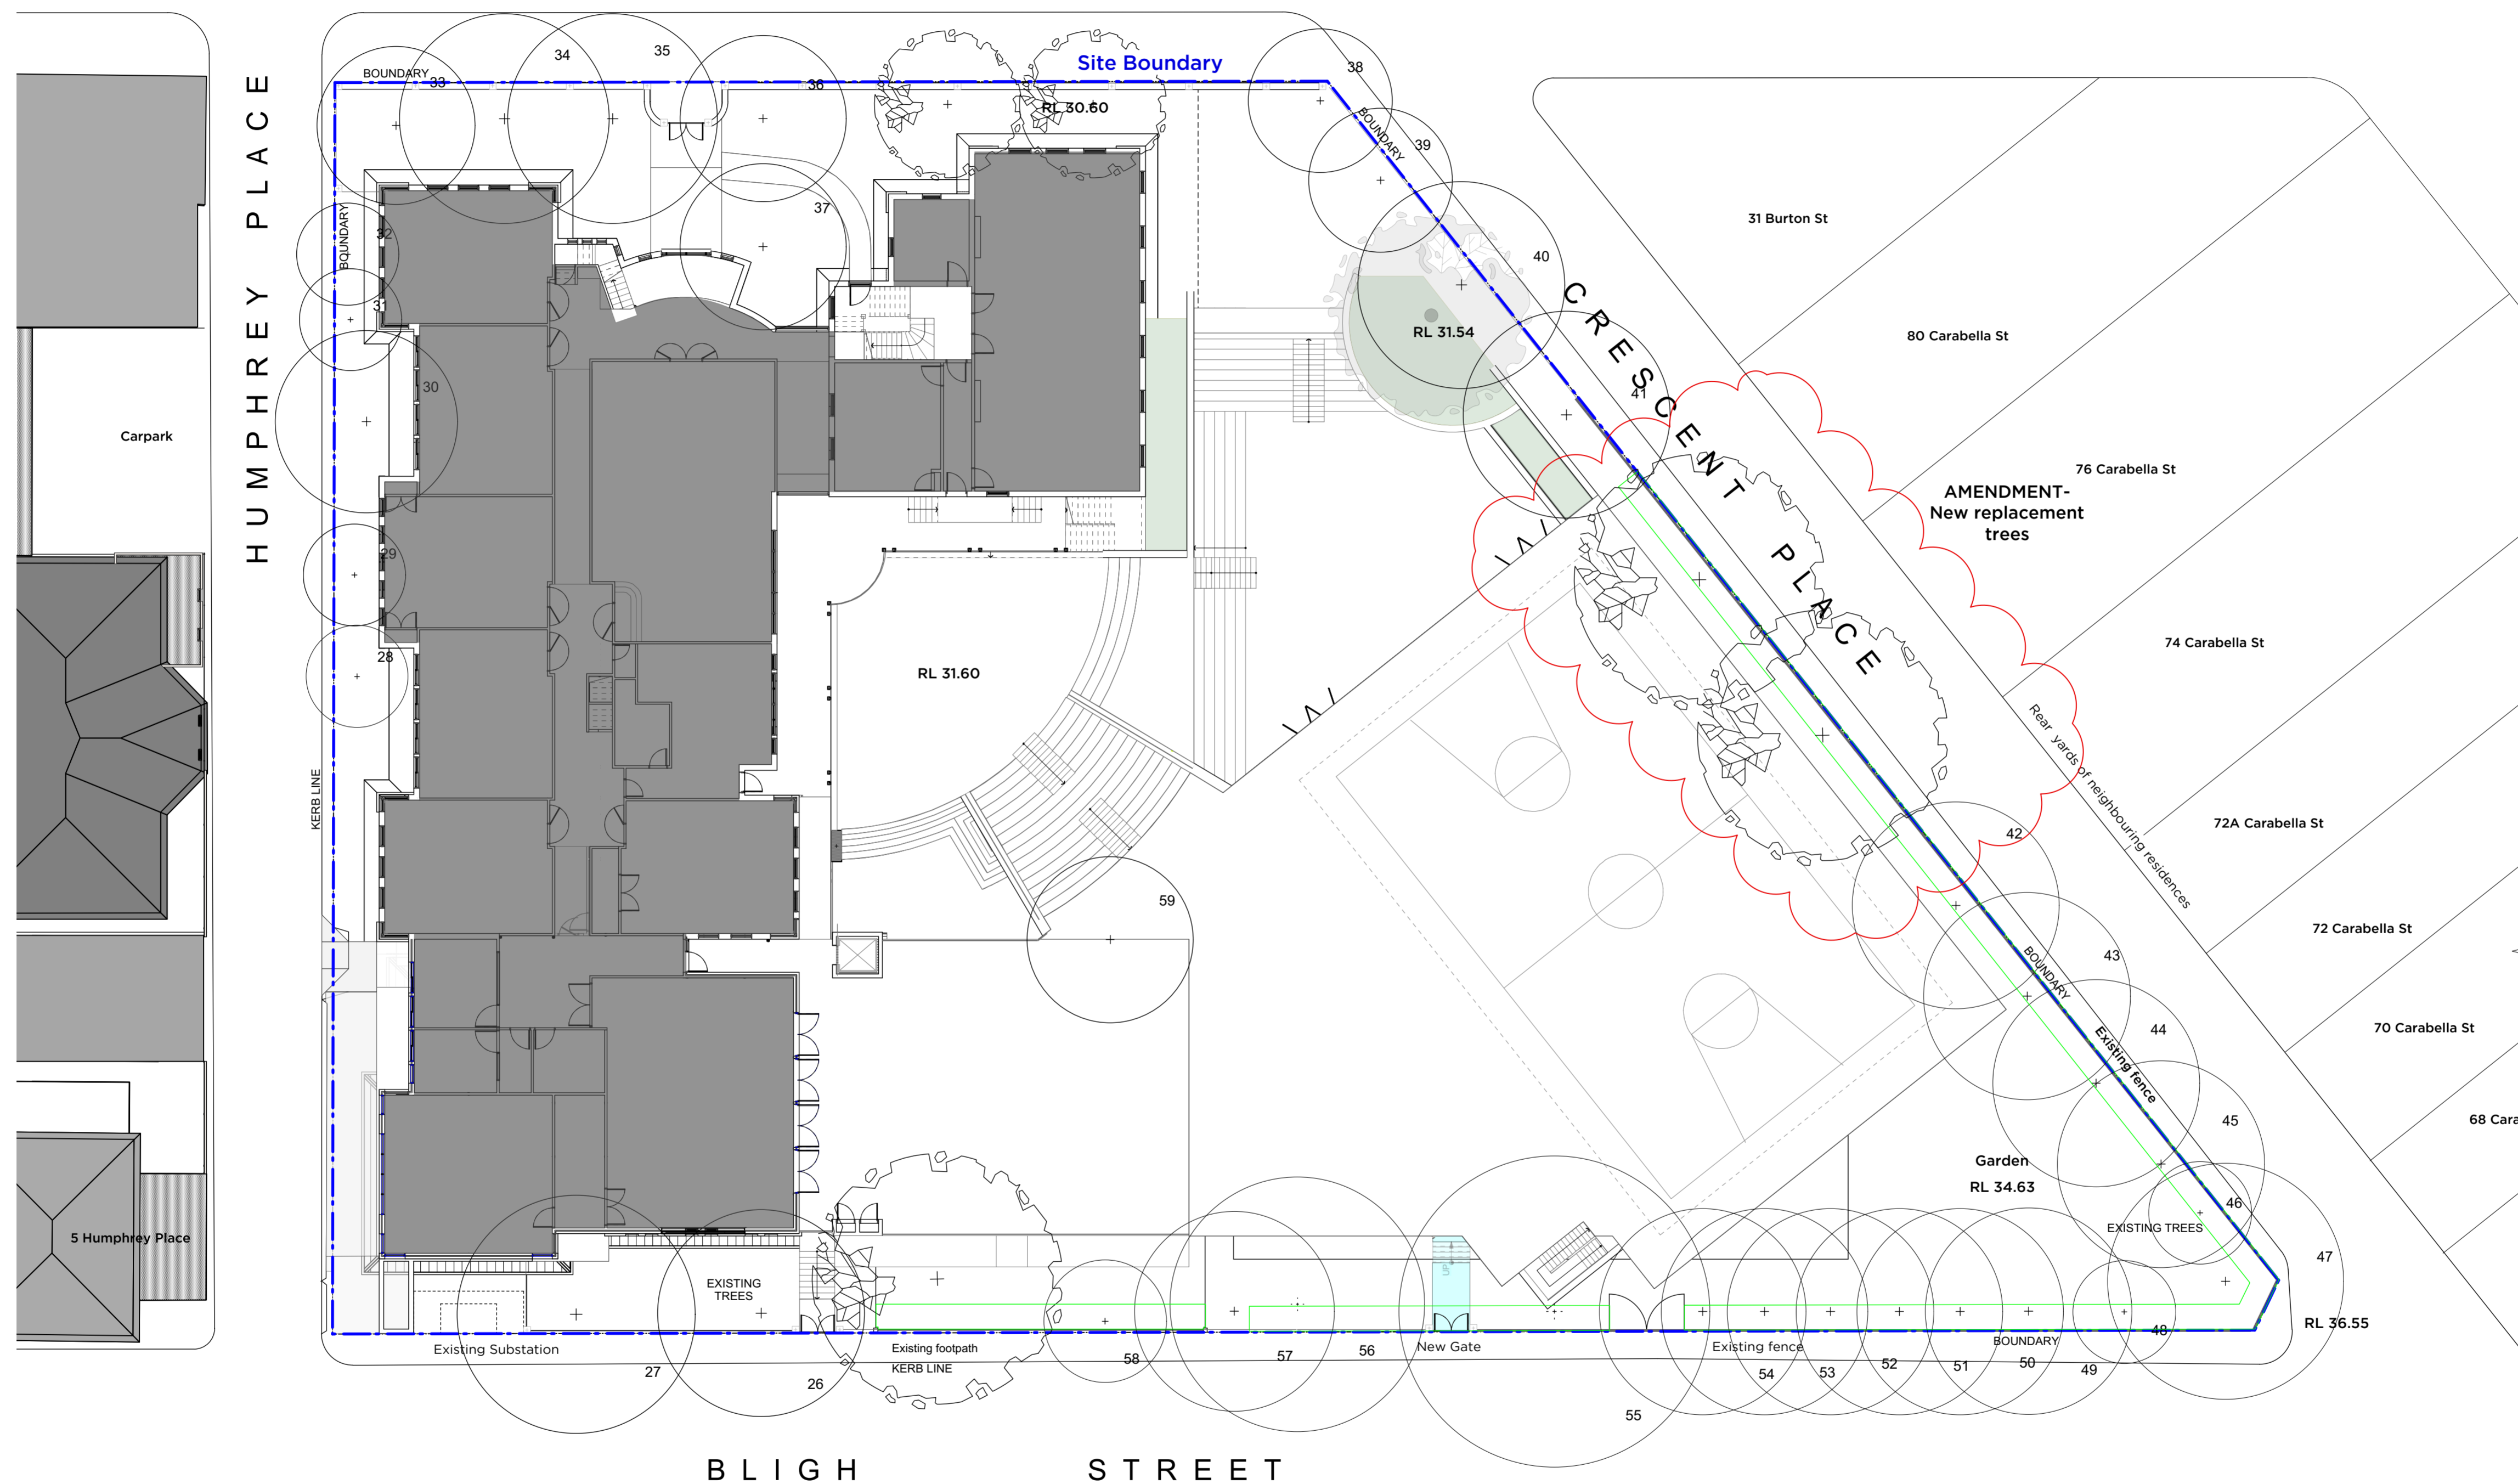


**GFA Comparison Table**

	Existing GFA	Proposed GFA
Basement	0 sqm	723 sqm
L0	906 sqm	1,199 sqm
L1	1,070 sqm	1,070 sqm
L2	16 sqm	585 sqm
<b>TOTAL</b>	<b>1,992 sqm</b>	<b>3,577 sqm</b>
<b>TOTAL NEW GFA</b>		<b>+1,585 sqm</b>

Legend:

- Proposed New building GFA
- Existing Building GFA

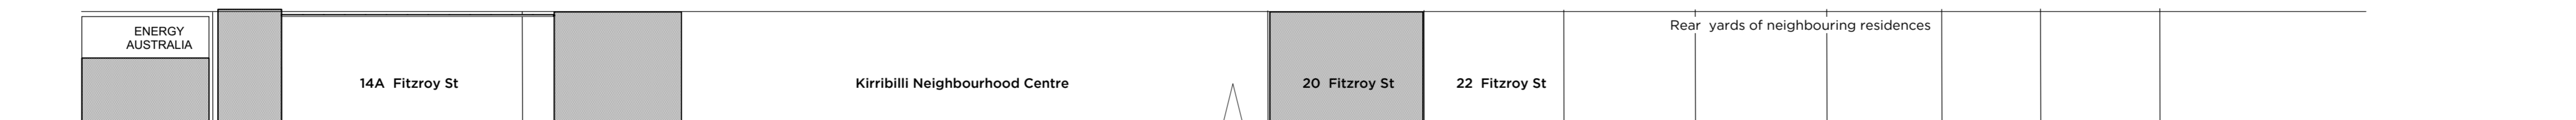

1 GFA Calculations  
Scale: 1:200

A	11/7/18	Issue for SSDA submission response
ISSUE	DATE	REVISION
0mm	50mm	100mm
DO NOT SCALE FROM DRAWING. USE FIGURED DIMENSIONS ONLY. CHECK ALL DIMENSIONS ON SITE BEFORE MANUFACTURE OR CONSTRUCTION.		
PROJECT	St. Aloysius' College SSDA	PROJECT # 2670
CLIENT	St Aloysius' College	DWG #
DWG	Burton St - L1 GFA	<b>DAB032</b>
CLIENT REF & CONTACT	DATE July 2018	DRAWN AL
St Aloysius' College	SCALE 1:200@A1	REVISION
		SC
		<b>A</b>

