



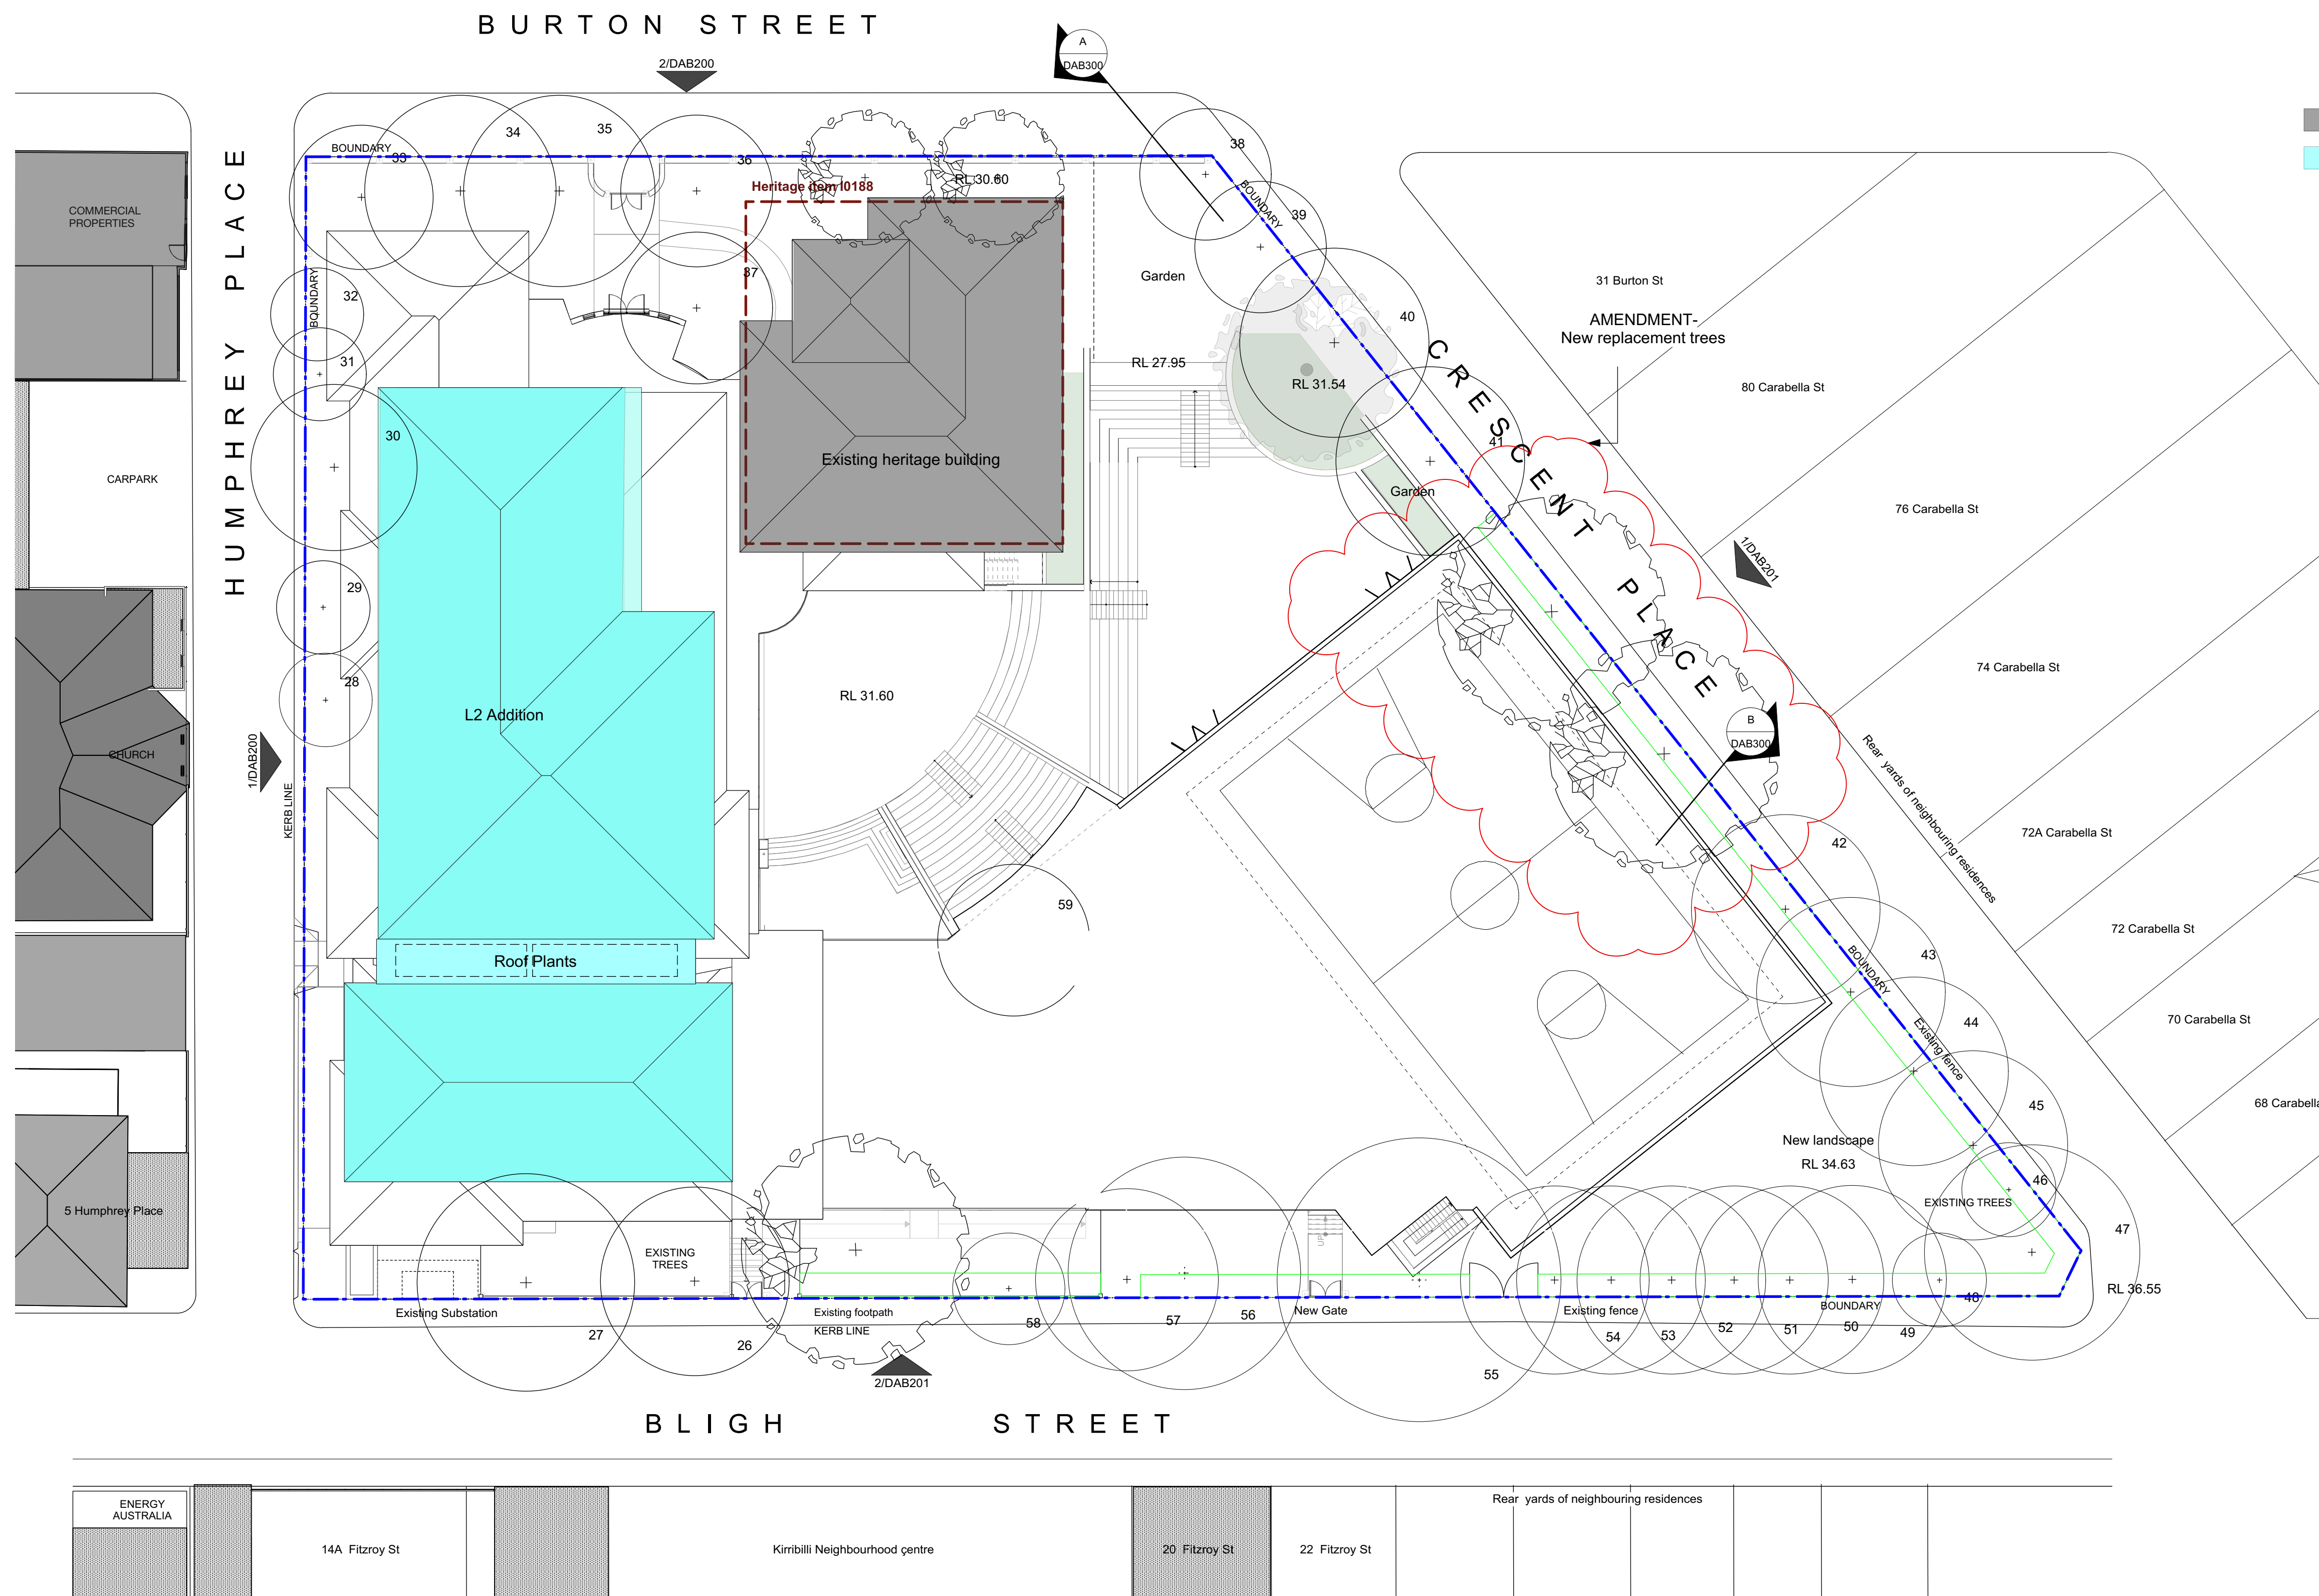

1 Plan - Roof
Scale: 1:200

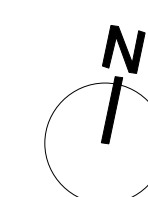

ISSUE	DATE	REVISION	PROJECT #
D	17/7/18	Issue for SSDA Submission	2670
CLIENT	St Aloysius' College	DWG #	DAB124
DWG	Burton St - Proposed Roof	REVISION	D
CLIENT REF & CONTACT	DATE	SCALE	1:200@A1
St Aloysius' College	Feb 2018	CHNG	SC