


1 Section 1
Scale: 1:200

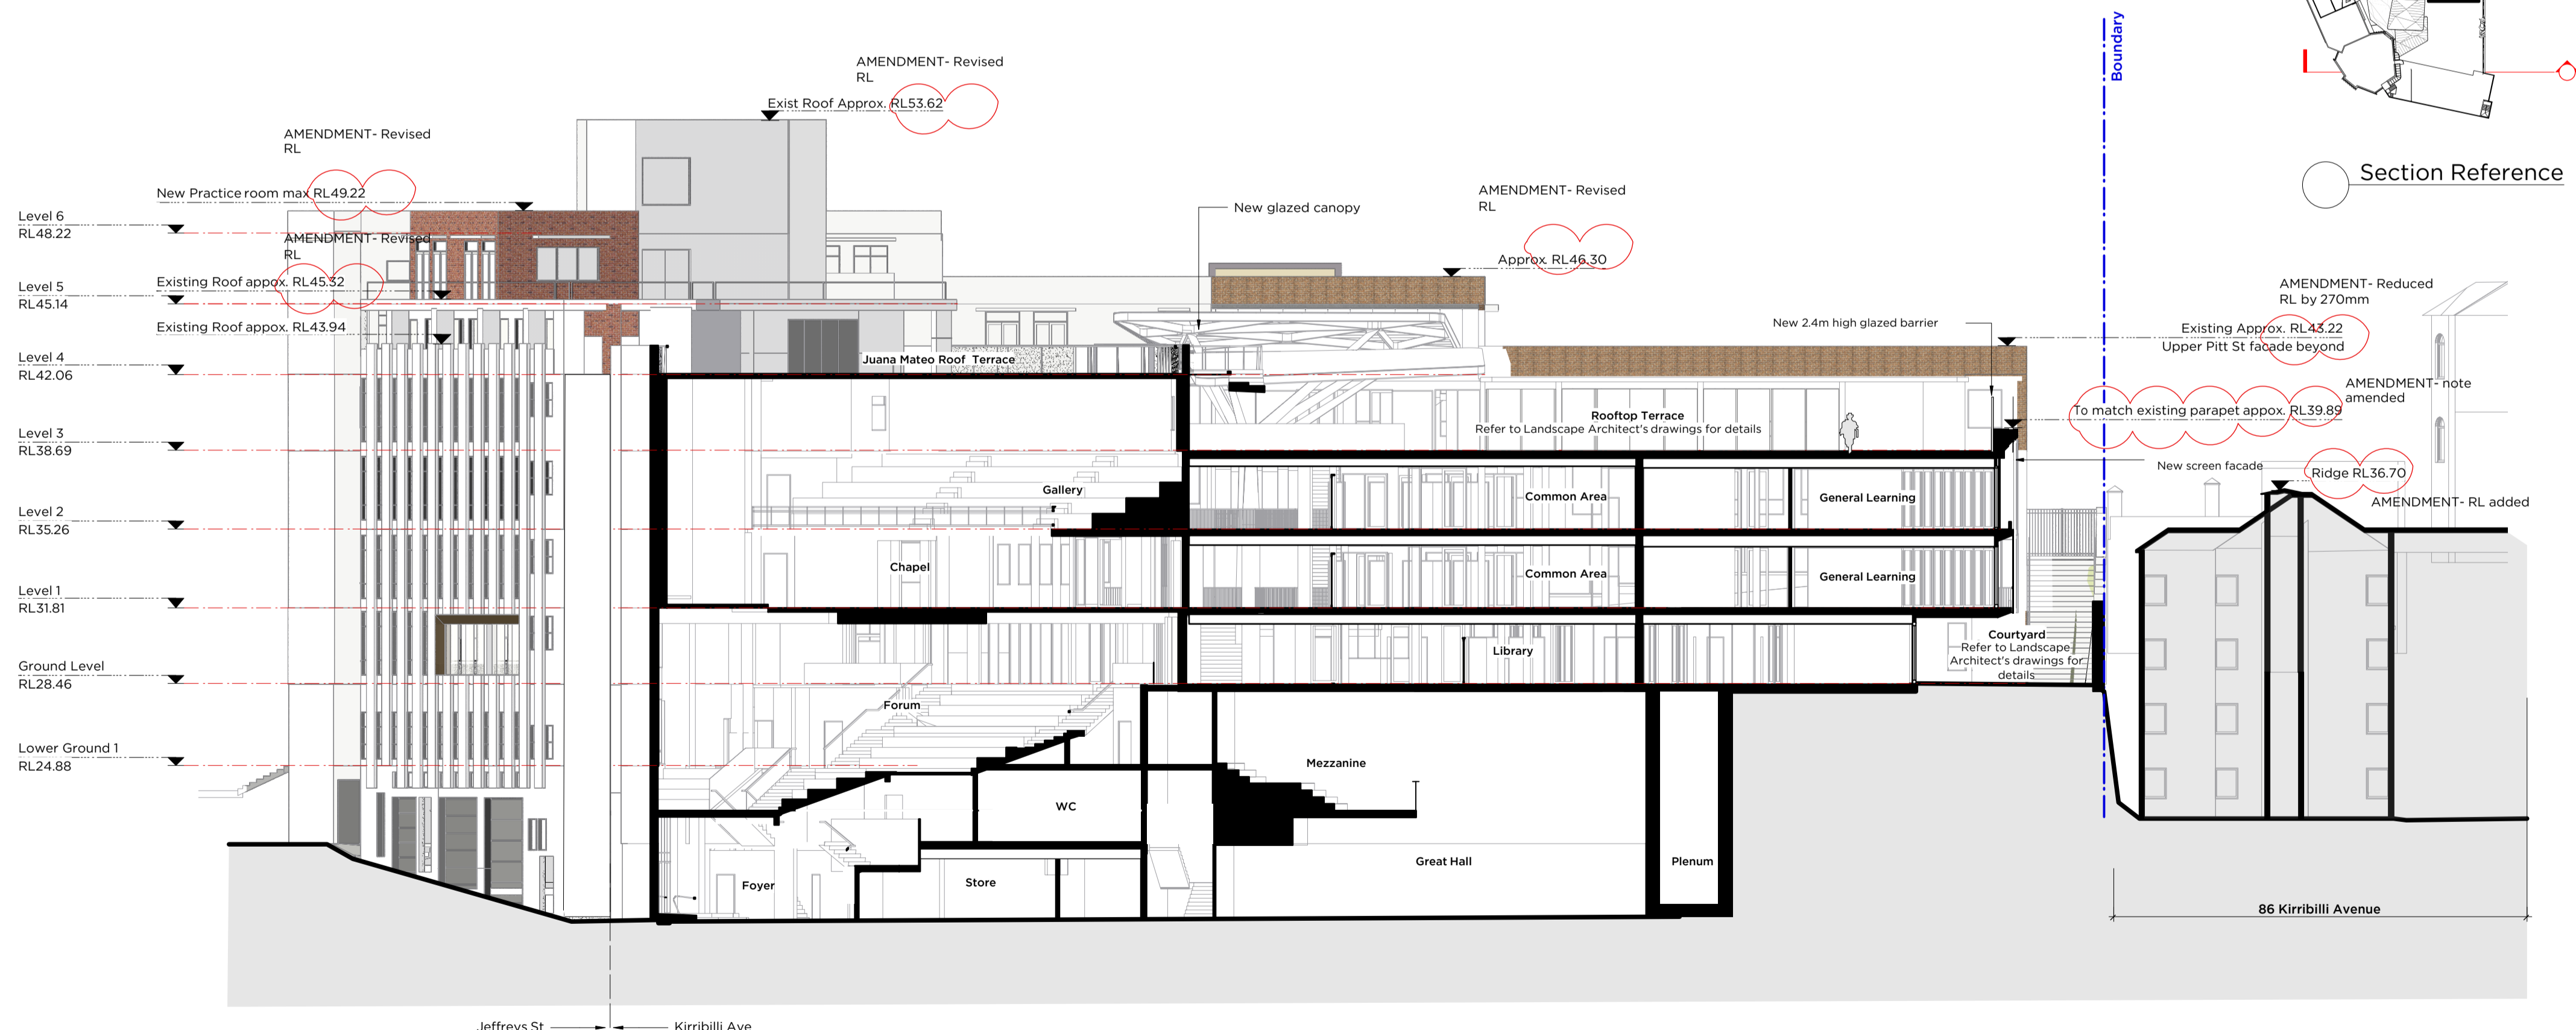

2 Section 2
Scale: 1:200

D	16/7/18	Issue for SSDA submission response
ISSUE	DATE	REVISION
0mm 50mm 100mm		
DO NOT SCALE FROM DRAWINGS USE FIGURED DIMENSIONS ONLY CHECK ALL DIMENSIONS ON SITE BEFORE MANUFACTURE OR CONSTRUCTION.		
PROJECT	St. Aloysius' College SSDA	PROJECT # 2670
CLIENT	St Aloysius' College	DWG #
DWG	Upper Pitt St - Sections	DAU302
CLIENT REF & CONTACT	DATE: Feb 2018	DRAWN: AL
St Aloysius' College	SCALE: 200@A1	ENVD: SC
		REVISION: D