


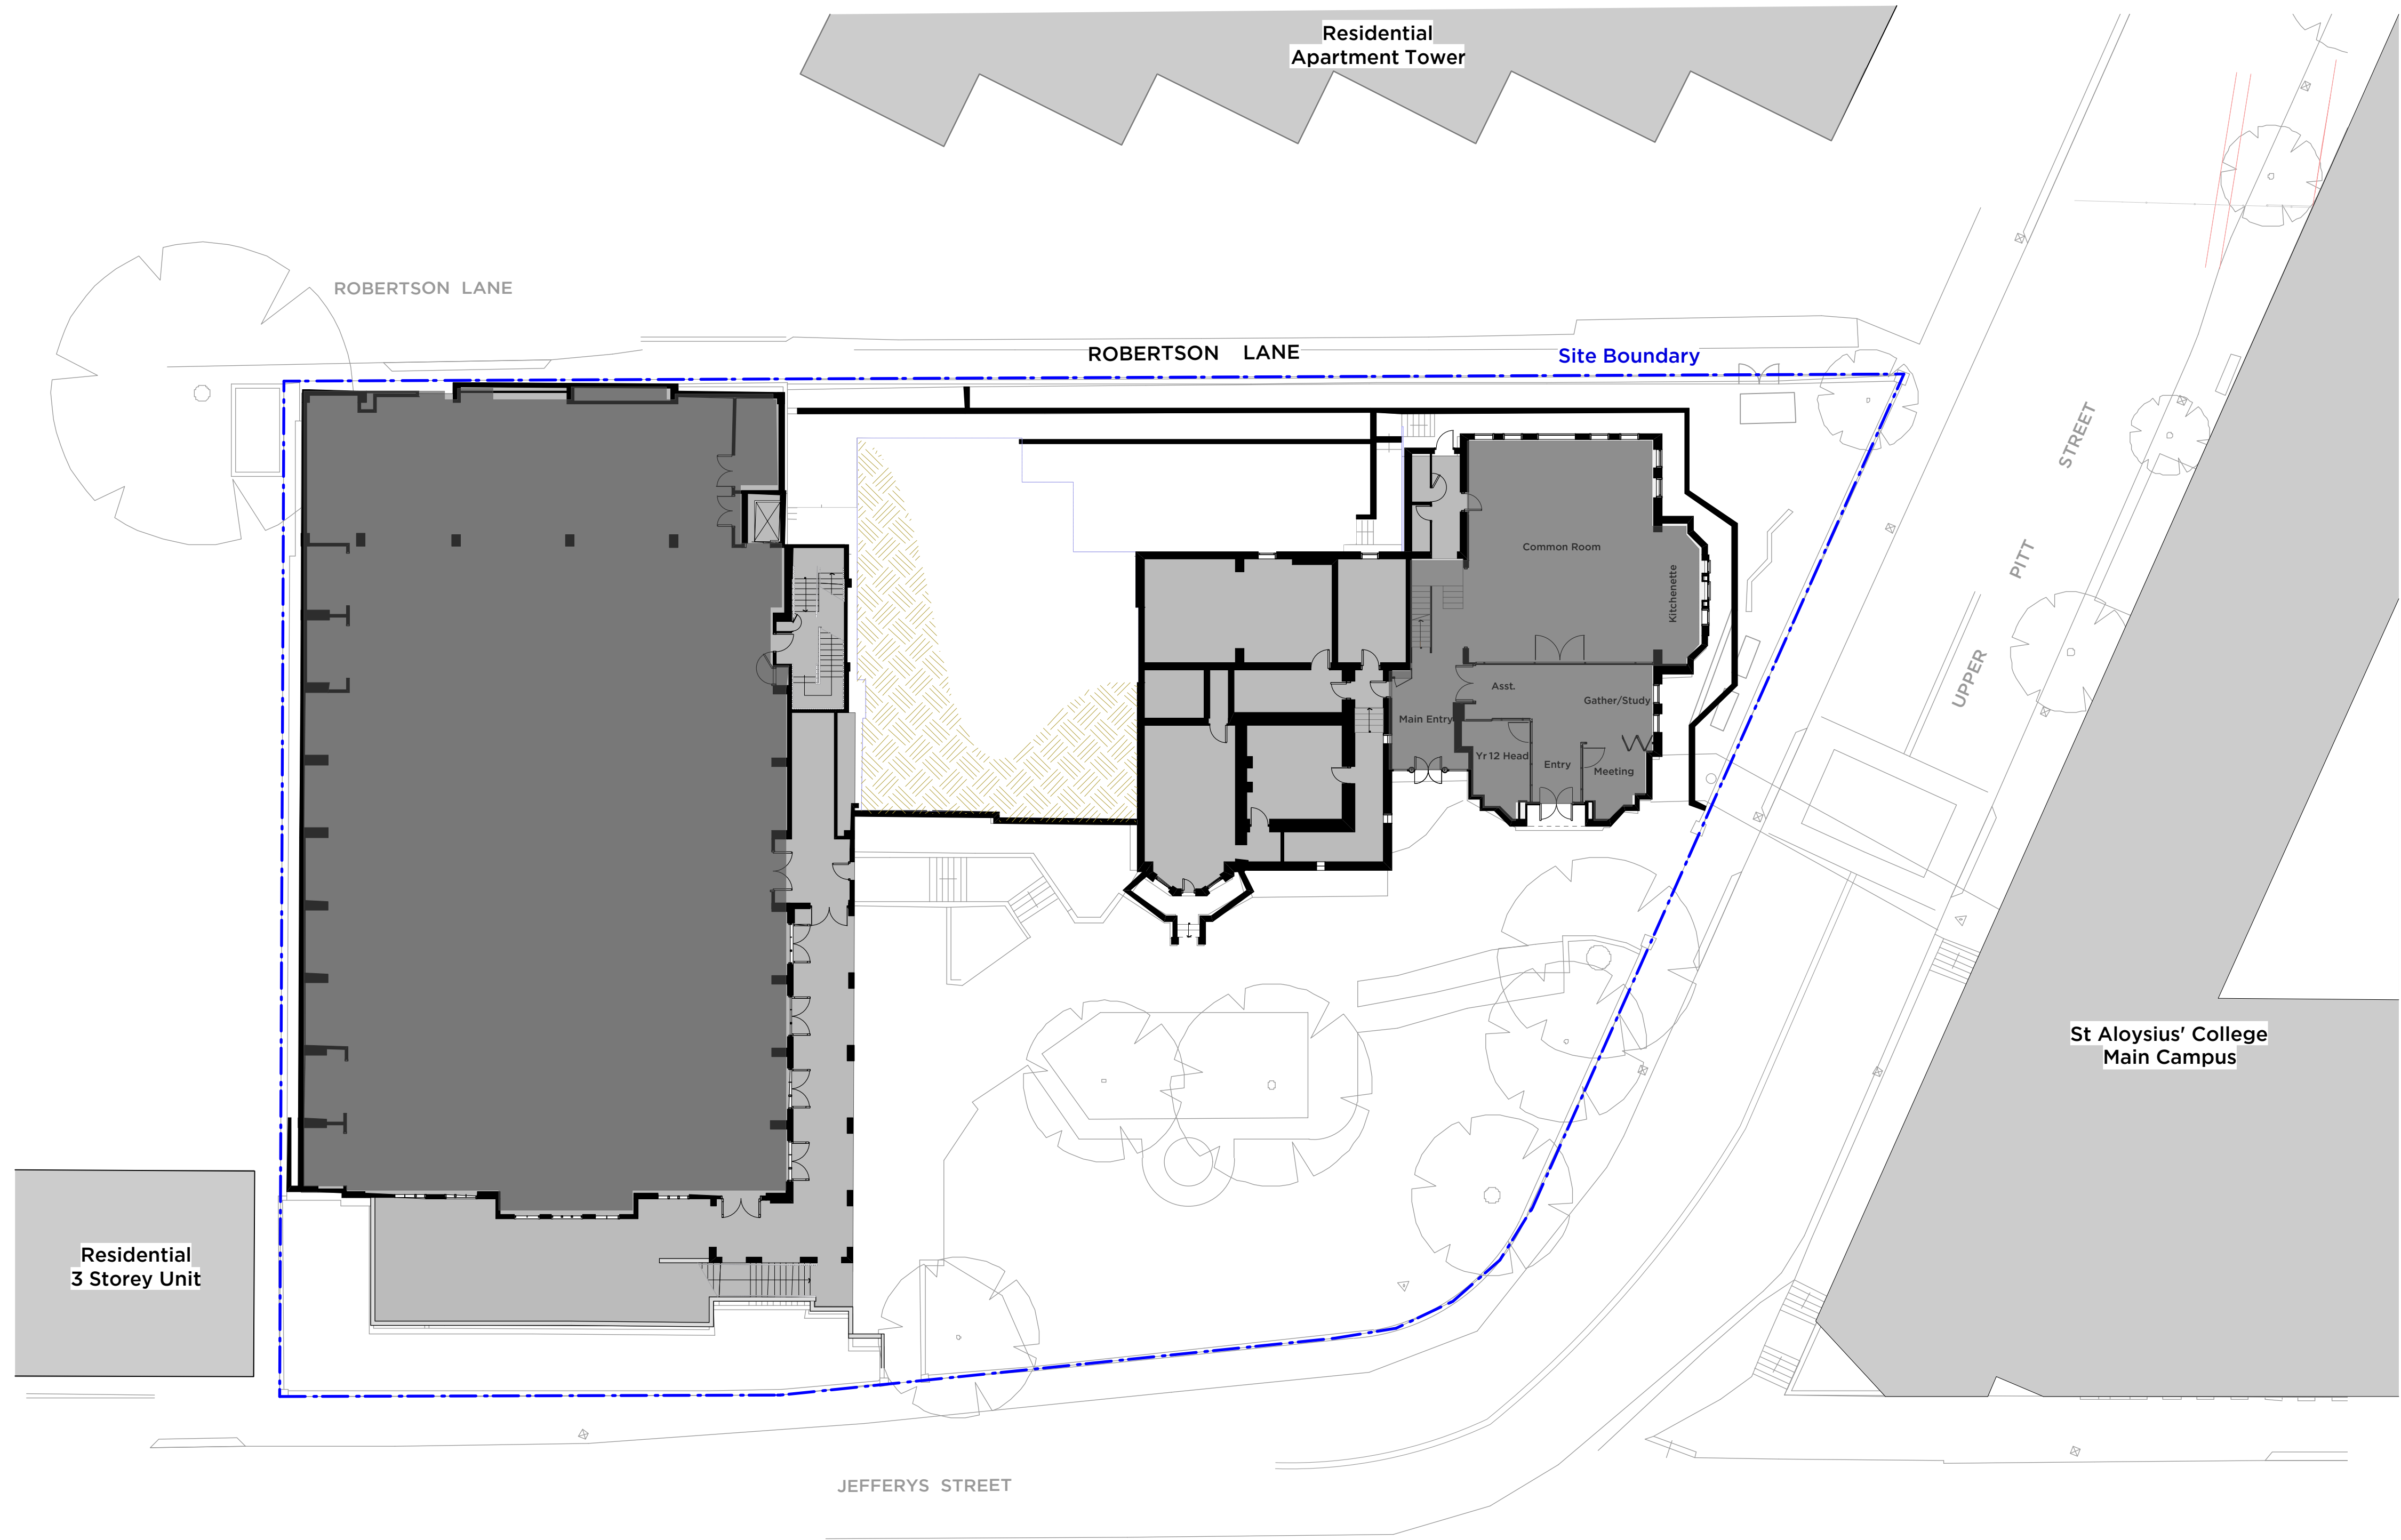

GFA Comparison Table

	Existing GFA	Proposed GFA
L0	2,293 sqm	2,293 sqm
L1	798 sqm	888 sqm
L2	577 sqm	597 sqm
L3	263 sqm	279 sqm
L4	299 sqm	296 sqm
TOTAL	4,230 sqm	4,353 sqm
TOTAL NEW GFA		+123 sqm

Legend:

- Proposed New building GFA
- Existing Building GFA
- Existing GFA to be removed

1 GFA Calculations
Scale: 1:200