


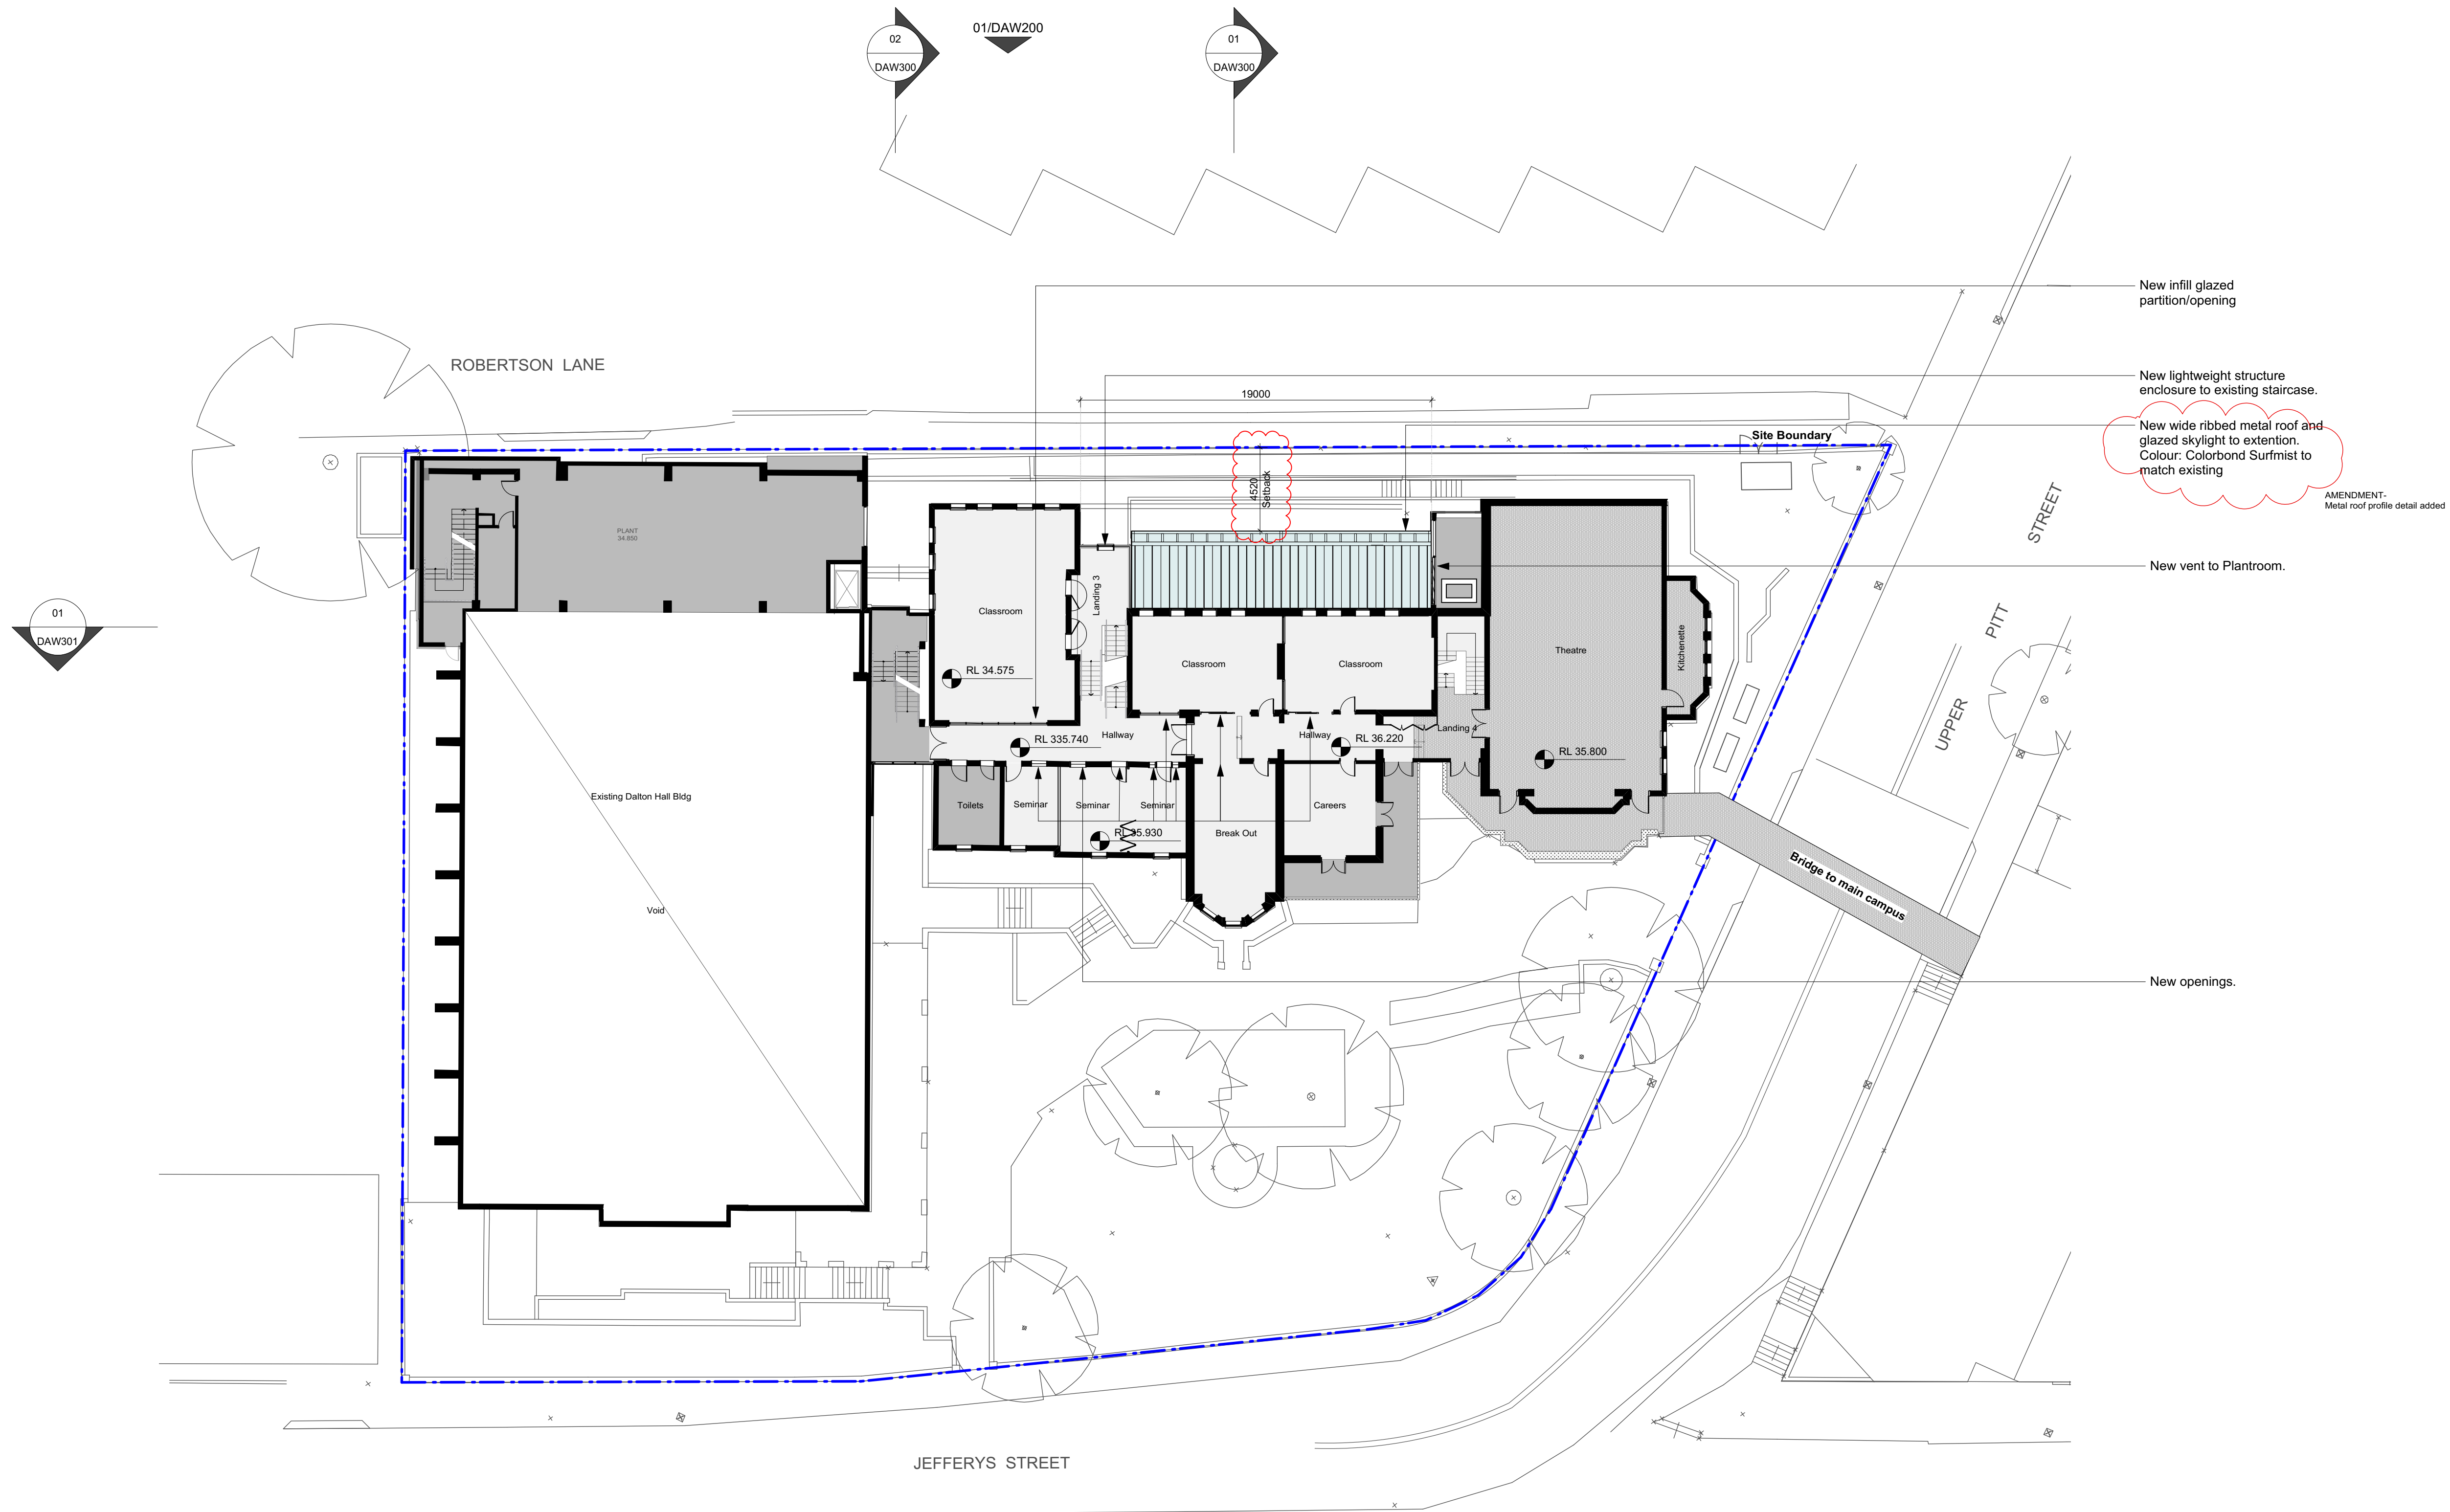

- Legend:
- Site Boundary
 - Existing Building - No works
 - Proposed New building works
 - Existing Building to be refurbished
 - Proposed Walls
 - Existing walls and structure

1 Plan - LV2
Scale: 1:200

E	16/8/18	Amendments to SSDA response
D	11/7/18	Issue for SSDA submission response
ISSUE	DATE	REVISION
0mm 50mm 100mm		
DO NOT SCALE FROM DRAWING. USE FIGURED DIMENSIONS ONLY. CHECK ALL DIMENSIONS ON SITE BEFORE MANUFACTURE OR CONSTRUCTION.		
PROJECT	St. Aloysius' College SSDA	PROJECT # 2670
CLIENT	St. Aloysius' College	DWG #
DWG	Wyalla - Plan - LV2	DAW122
CLIENT REF & CONTACT	DATE Feb 2018 DRAWN SC	REVISION
St. Aloysius' College	SCALE 1:200@A1 CHNG AP	E