



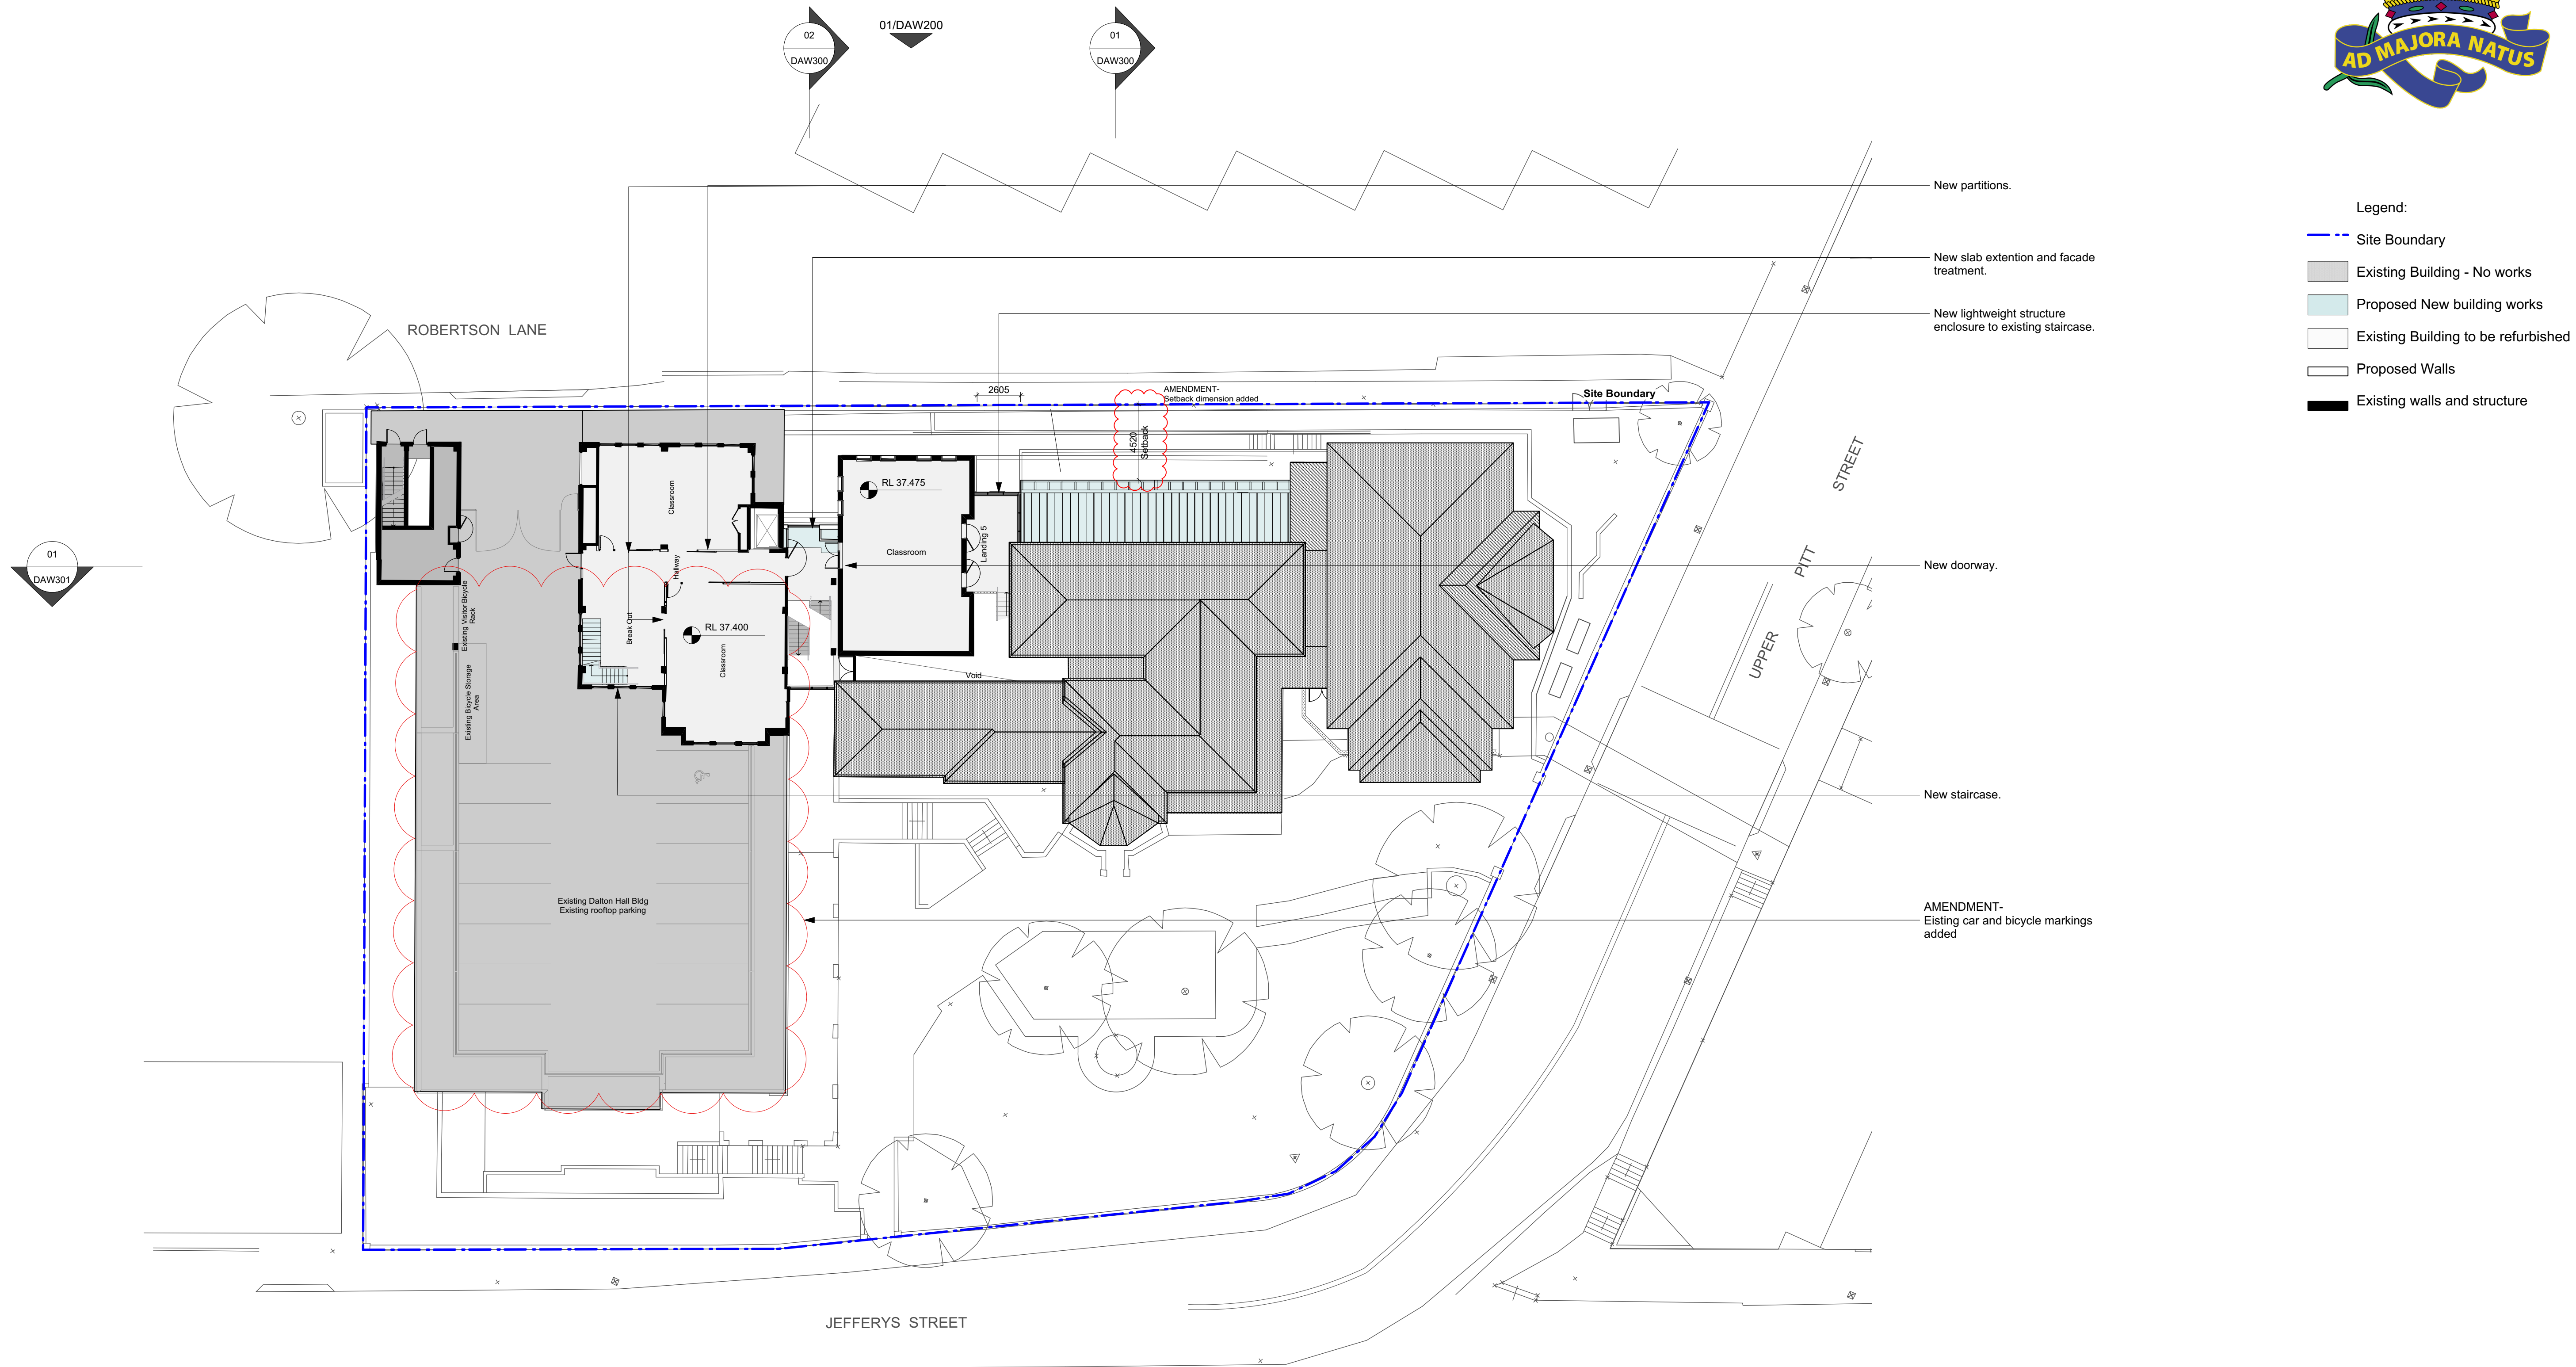

1 Plan - LV3
Scale: 1:200

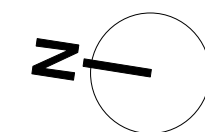

D 27/7/18 Issue for SSDA submission response			
ISSUE	DATE	REVISION	
0mm		50mm	100mm
DO NOT SCALE FROM DRAWING. USE FIGURED DIMENSIONS ONLY. CHECK ALL DIMENSIONS ON SITE BEFORE MANUFACTURE OR CONSTRUCTION.			
PROJECT	St. Aloysius' College SSDA		PROJECT # 2670
CLIENT	St Aloysius' College		DWG #
DWG	Wyalla - Plan - LV3		DAW123
CLIENT REF & CONTACT	DATE Feb 2018	DRAWN SC	REVISION
St Aloysius' College	SCALE 1:200@A1	CHD AP	D