



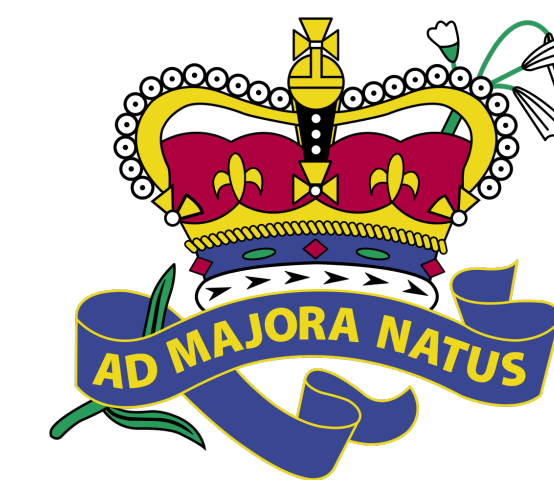


Legend:

Proposed New building works

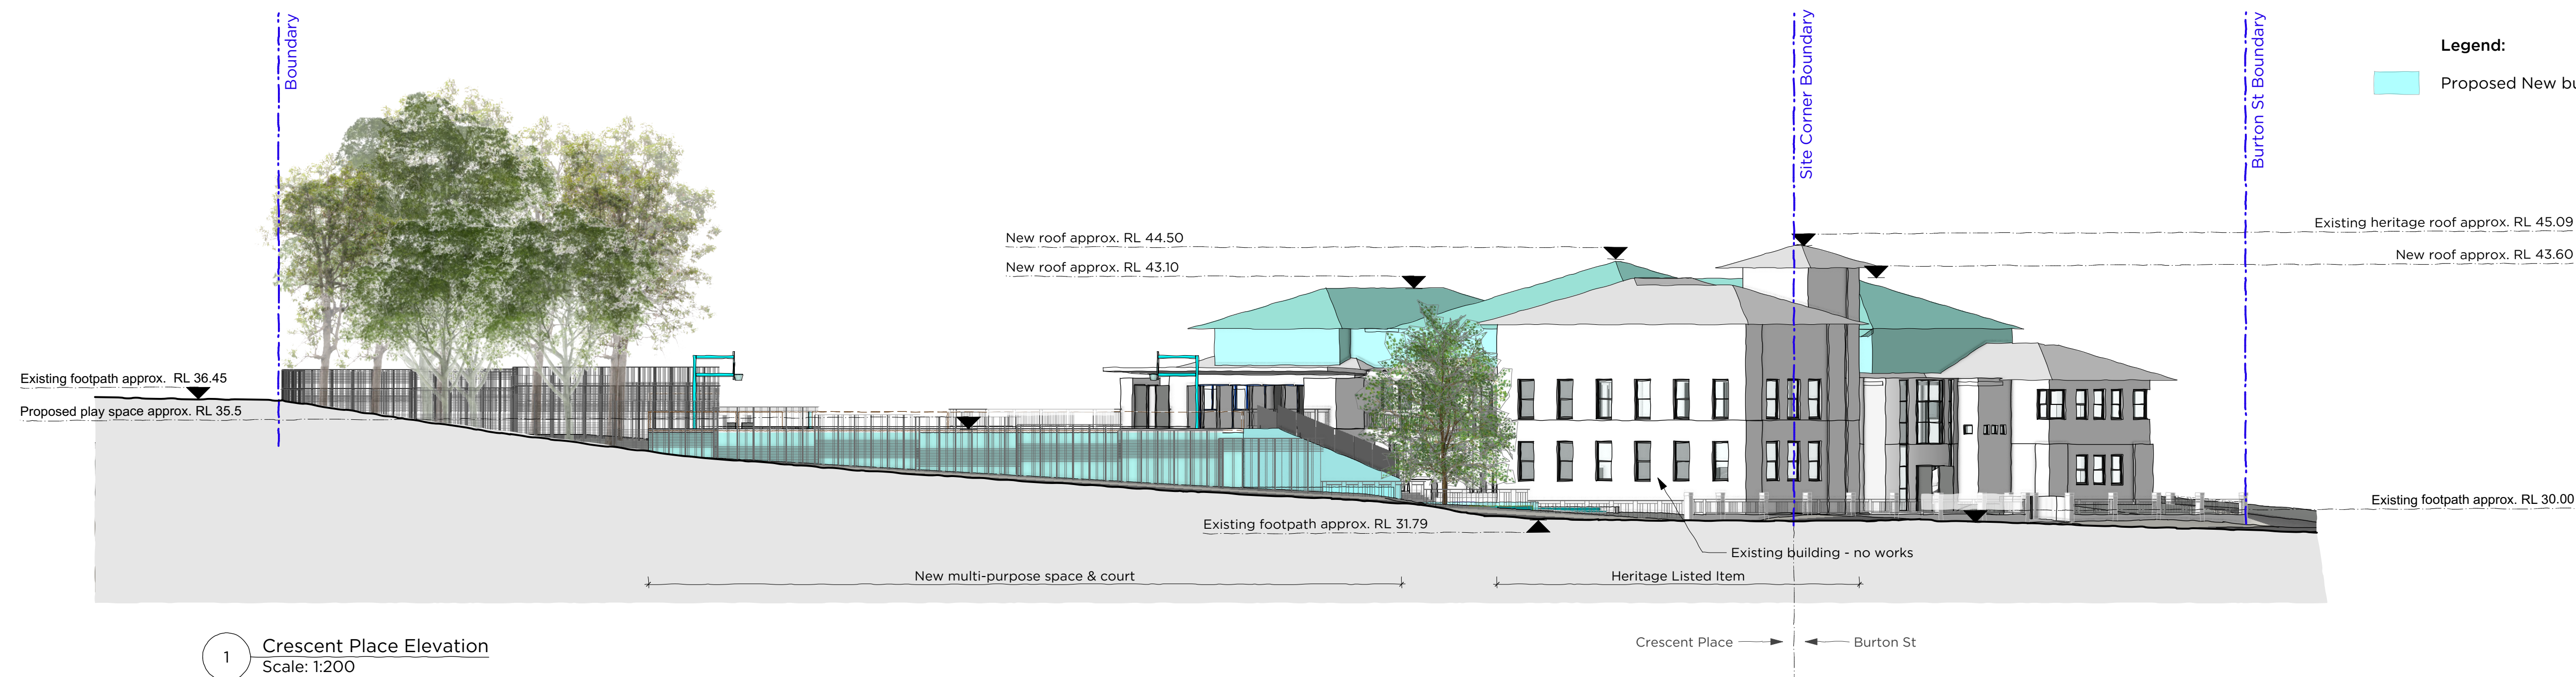

1 Crescent Place Elevation
Scale: 1:200

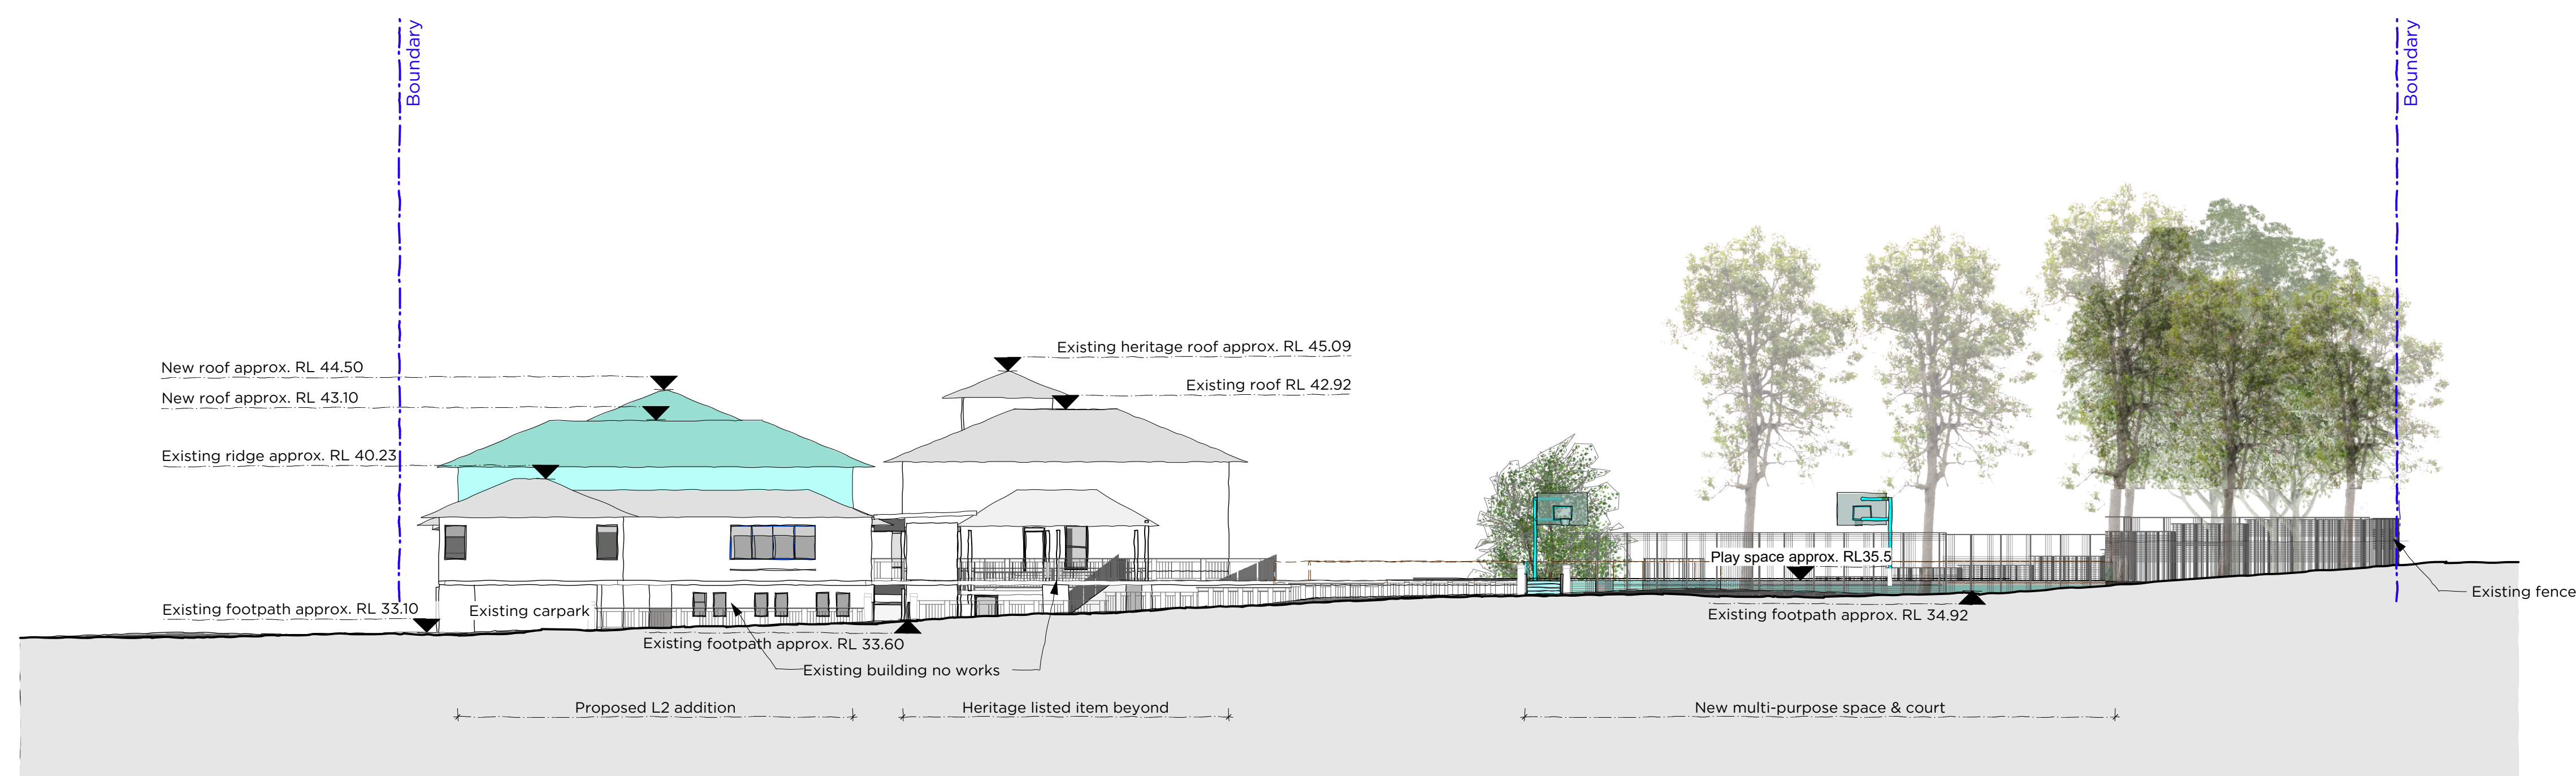

2 Bligh St Elevation
Scale: 1:200