

PLEASE NOTE:
DO NOT SCALE DRAWINGS MANUALLY OR ELECTRONICALLY. ALL INFORMATION TO BE CHECKED AND VERIFIED ON SITE BY THE BUILDER. IN THE EVENT OF DISCREPANCIES REFER TO ARCHITECT PRIOR TO COMMENCEMENT OF THE WORK. THIS DOCUMENT DESCRIBES THE INTENT OF DESIGN ONLY. DETAILS AND/OR FINISHES, SIZES AND RELATIONSHIPS OF ROOMS, BUILDING ENVELOPE. IT IS TO BE READ IN CONJUNCTION WITH ALL RELEVANT SPECIFICATIONS, CONSULTANT AND SERVICES DOCUMENTATION. THIS DOCUMENT IS THE COPYRIGHT OF COLLARD MAXWELL ARCHITECTS PTY LIMITED.

Rev	Description	Date
1	SSD ISSUE	13-02-2020
2	CLADDING TYPES UPDATED	21-02-2020
3	CONSTRUCTION ISSUE	20-03-2020
4	CLADDING TYPES UPDATED	23-04-2020
5	ROLLER SHUTTER WIDTH	28-07-2020
6	CLADDING PANEL SETOUT ADDED	28-08-2020

Legend

ABBREVIATIONS

EXTERNAL FINISHES
AL ALUMINIUM
CB COLOURBACK GLAZING
CC CONCRETE COLUMN
MF METAL FINISH
PF PAINT FINISH
RFA ROOF UNDERSIDE END
RMS ROOF METAL SHEETING
RSP SPLIT METAL SHEETING
WBF SPLIT FACED BLOCK
WFB FACE BRICK WORK
WCL WALL CLADDING
WOW SPLIT FACED BLOCK RETAINING WALL

MISCELLANEOUS ITEMS
BAL BALUSTRADE
CG COLOURBACK GLASS
EG EAVES GUTTER
HT HEIGHT
F FEMALE
FG FIXED GLAZING
FLR FLOOR
LD GLAZED LOUVRES
RL REDUCED LEVEL
WC WATER CLOSET

LEGEND

PREFINISHED FIBRE CEMENT CLADDING
WALL FACE BRICK
WALL METAL SHEETING
ROOF METAL SHEETING

Builder
ICON

Client
NSW GOVERNMENT Education

Project
**FAIRVALE HIGH SCHOOL
THORNEY ROAD
FAIRFIELD WEST**


Drawing
**ELEVATION ZONE A -
BLOCK J - SHEET 1**

Scale
1:100 @ A1
1:200 @ A3


Date
Aug 28, 2020
2:55PM

Issue
6

A-512

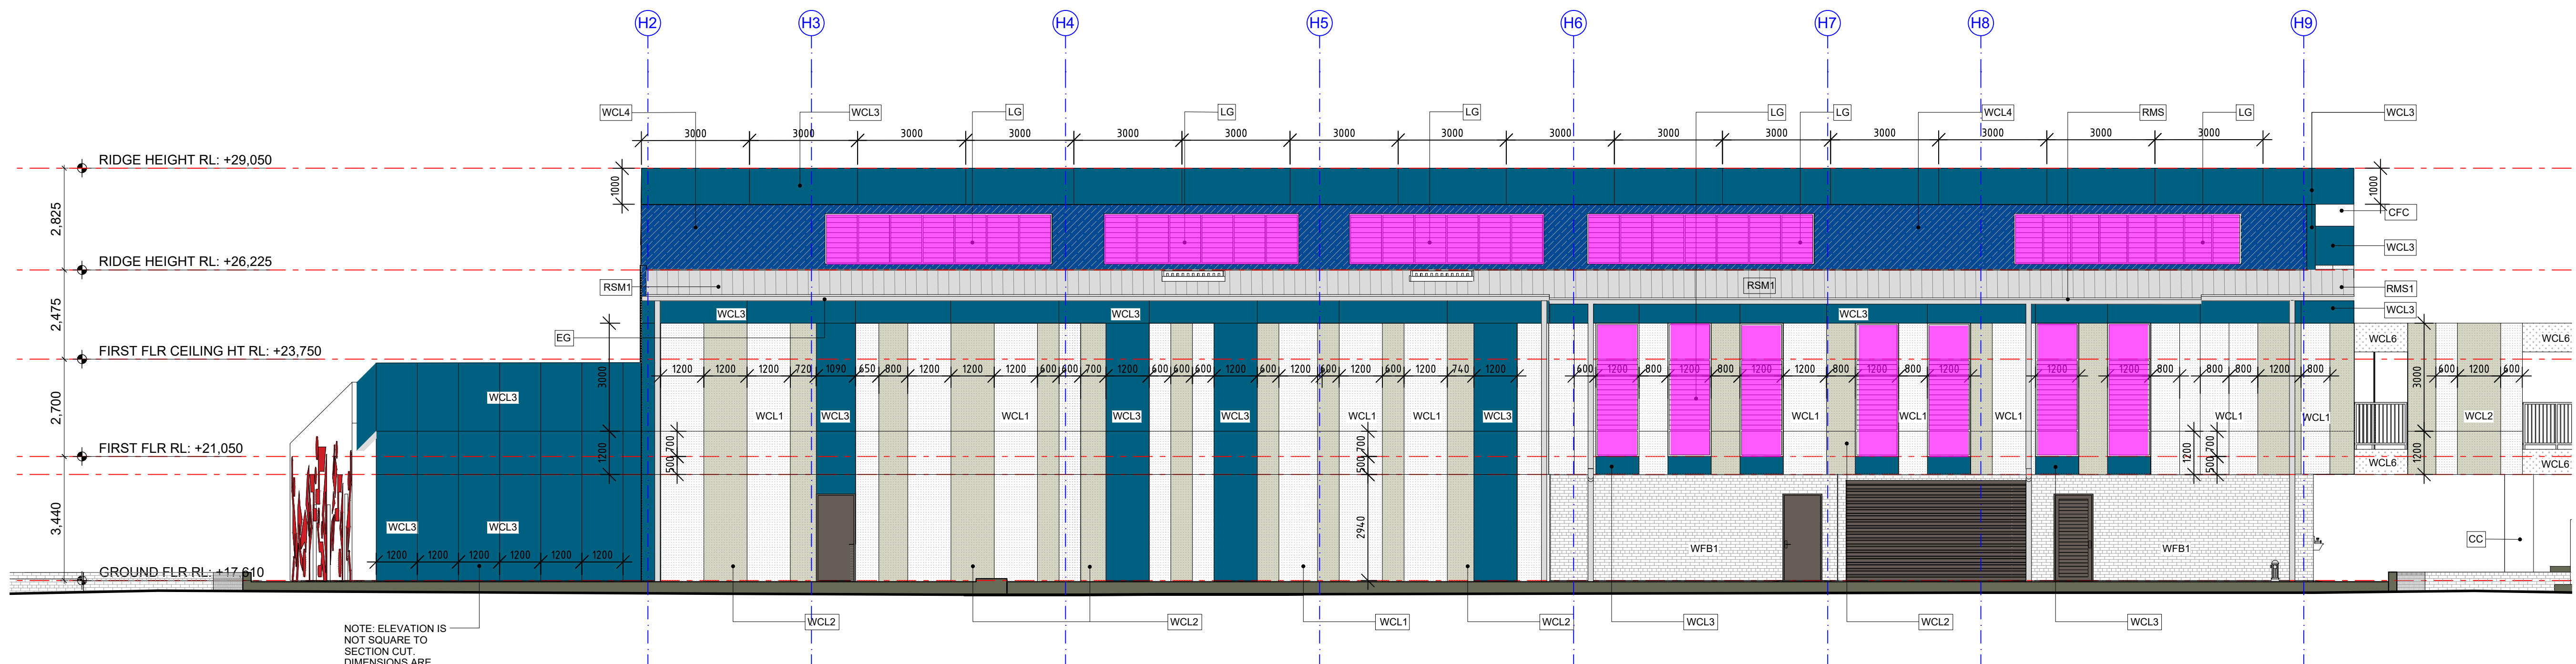

1 BLOCK J - HALL BUILDING - SOUTH ELEVATION
1:100

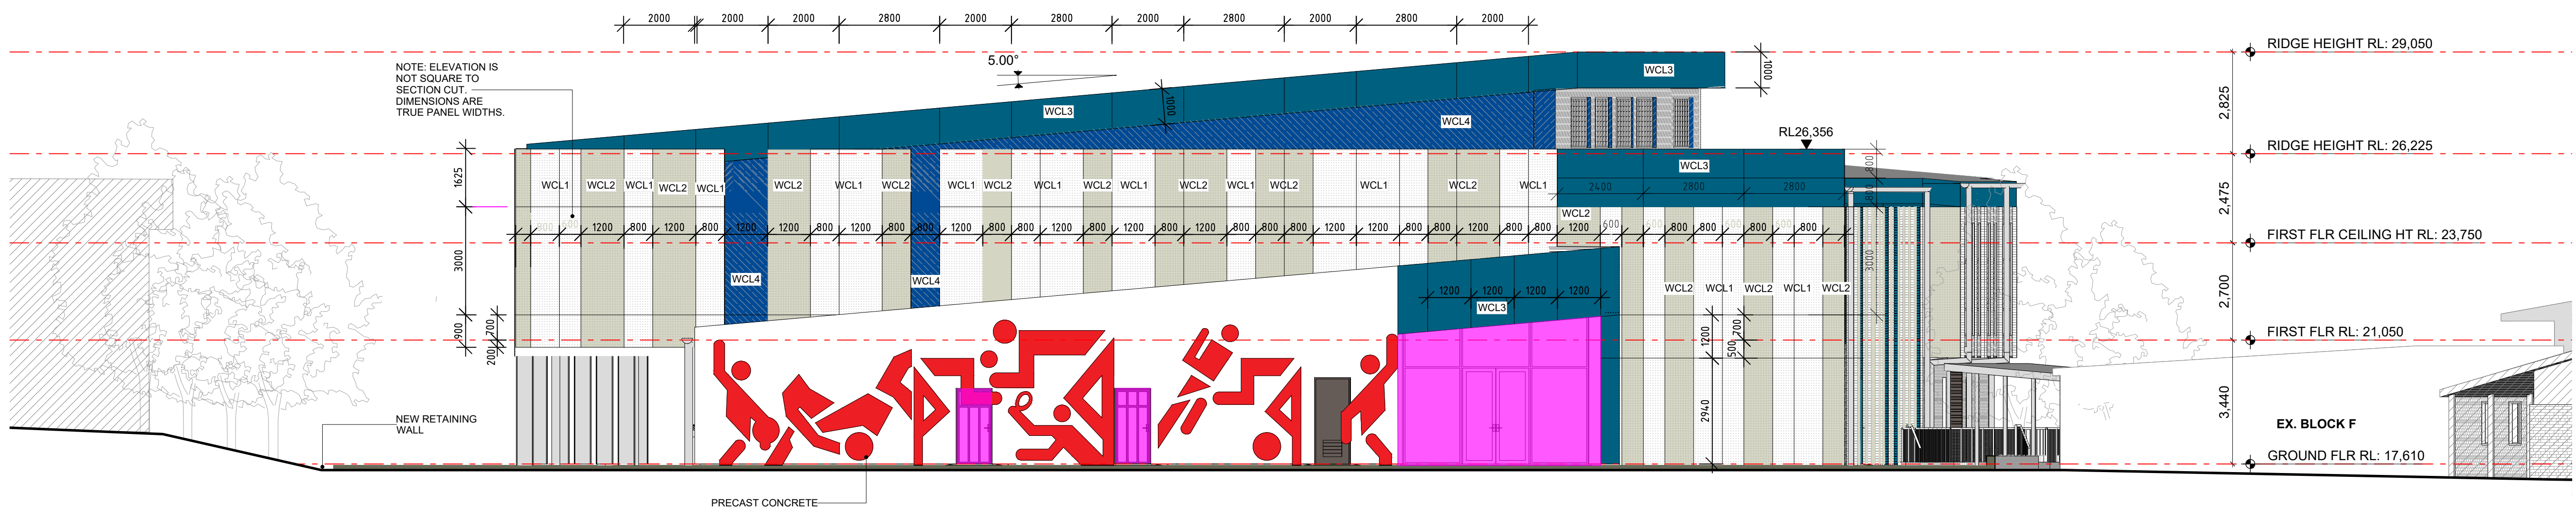

2 BLOCK J - HALL BUILDING - WEST ELEVATION
1:100

PLEASE NOTE:
DO NOT SCALE DRAWINGS MANUALLY OR ELECTRONICALLY. ALL INFORMATION TO BE CHECKED AND VERIFIED ON SITE BY THE BUILDER. IN THE EVENT OF DISCREPANCIES REFER TO ARCHITECT PRIOR TO COMMENCEMENT OF THE WORK. THIS DOCUMENT DESCRIBES THE INTENT OF DESIGN ONLY. DETAILS AND/OR FINISHES, SIZES AND RELATIONSHIPS OF ROOMS, BUILDING ENVELOPE. IT IS TO BE READ IN CONJUNCTION WITH ALL RELEVANT SPECIFICATIONS, CONSULTANT AND SERVICES DOCUMENTATION. THIS DOCUMENT IS THE COPYRIGHT OF COLLARD MAXWELL ARCHITECTS PTY LIMITED.

Rev	Description	Date
1	SSD ISSUE	13-02-2020
2	CLADDING TYPES UPDATED	21-02-2020
3	CONSTRUCTION ISSUE	20-03-2020
4	CLADDING PANEL SETOUT ADDED	28-08-2020

10	10	20	30	40	50	60	70
----	----	----	----	----	----	----	----

Legend

ABBREVIATIONS

EXTERNAL FINISHES
AL ALUMINIUM
CB COLOURBACK GLAZING
CC CONCRETE COLUMN
MF METAL FINISH
PF PAINT FINISH
RFA ROOF UNDERSIDE END
RMF ROOF METAL FASCIA
RMS ROOF METAL SHEETING
WBF SPLIT FACED BLOCK
WFB FACE BRICK WORK
WCL WALL CLADDING
WCLW SPLIT FACED BLOCK RETAINING WALL

MISCELLANEOUS ITEMS
BAL BALUSTRADE
CG COLOURBACK GLASS
ES EAVES OUTLET
HT HEIGHT
F FEMALE
FG FIXED GLAZING
FLR FLOOR
LP GLAZED LOUVRES
RL REDUCED LEVEL
WC WATER CLOSET

LEGEND

PREFINISHED FIBRE CEMENT CLADDING
WALL FACE BRICK
WALL METAL SHEETING
ROOF METAL SHEETING

Builder
ICON

Client
NSW Education
GOVERNMENT

Project
FAIRVALE HIGH SCHOOL
THORNEY ROAD
FAIRFIELD WEST



Drawing
ELEVATION ZONE A - BLOCK J - SHEET 2

Scale
1:100 @ A1
1:200 @ A3

Date
Aug 28, 2020 2:58PM

Issue
4

A-513

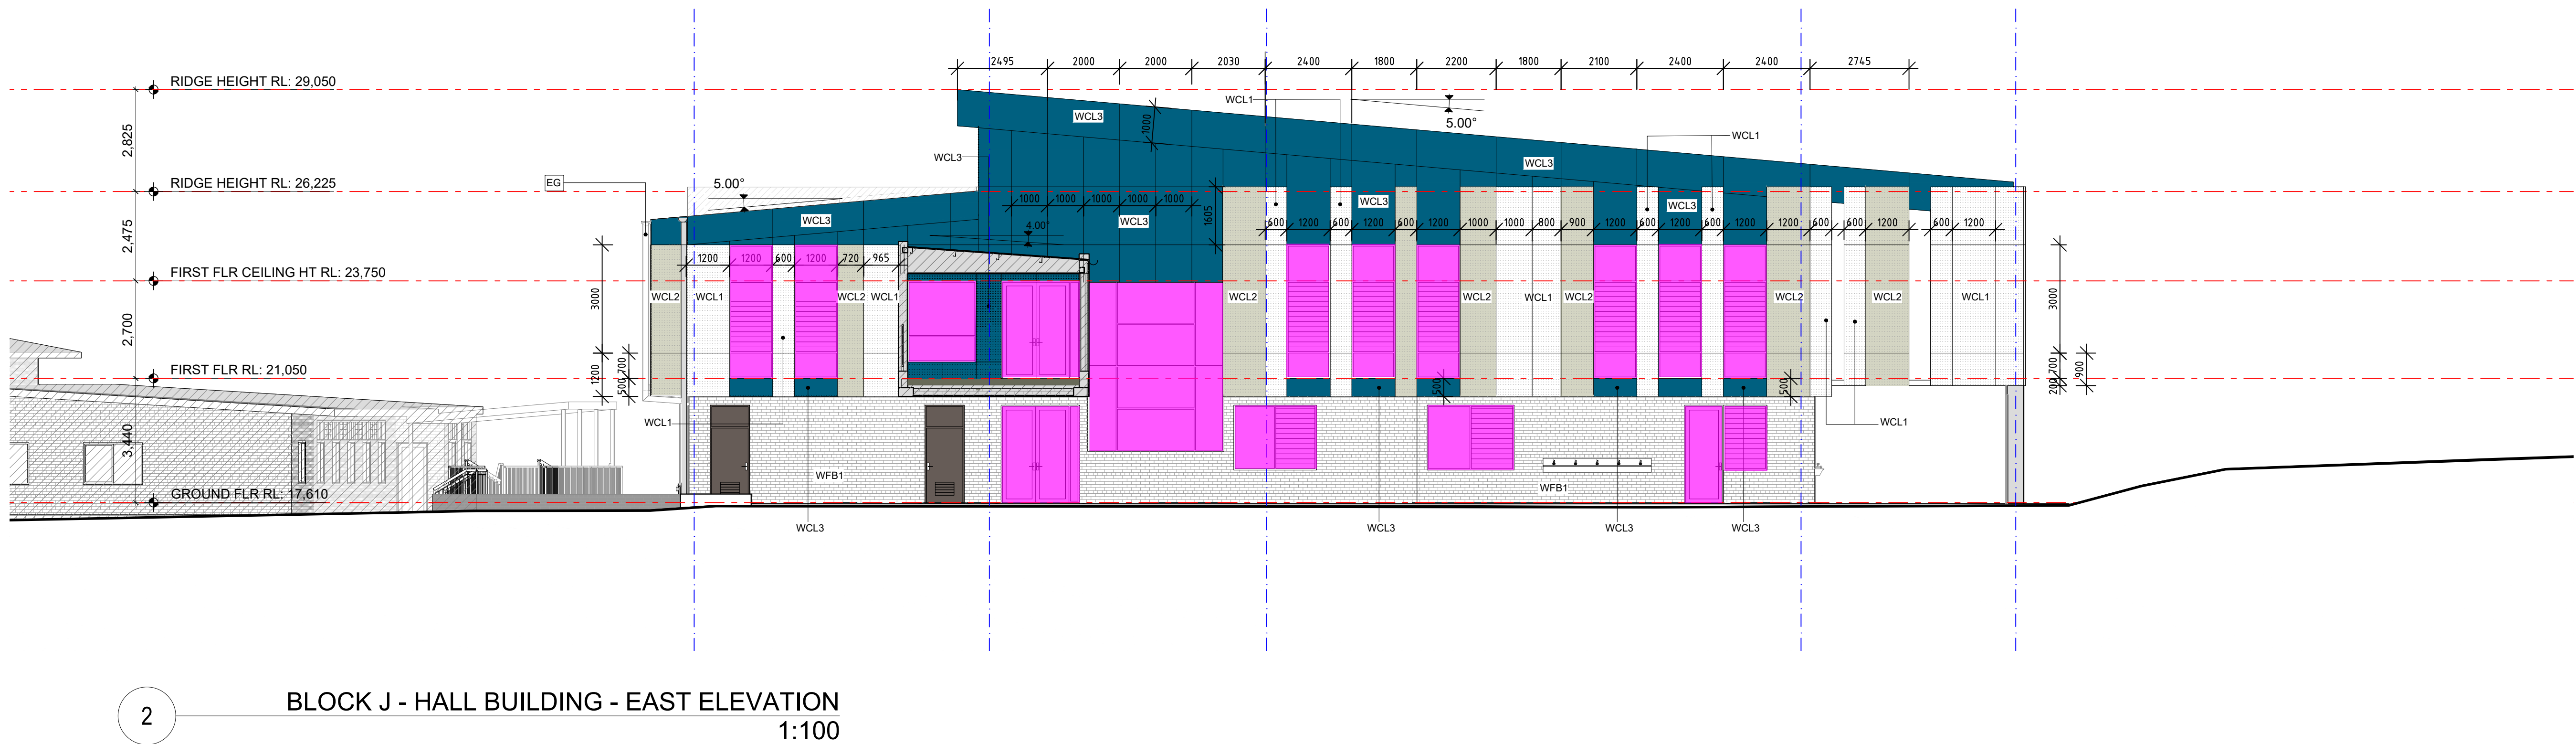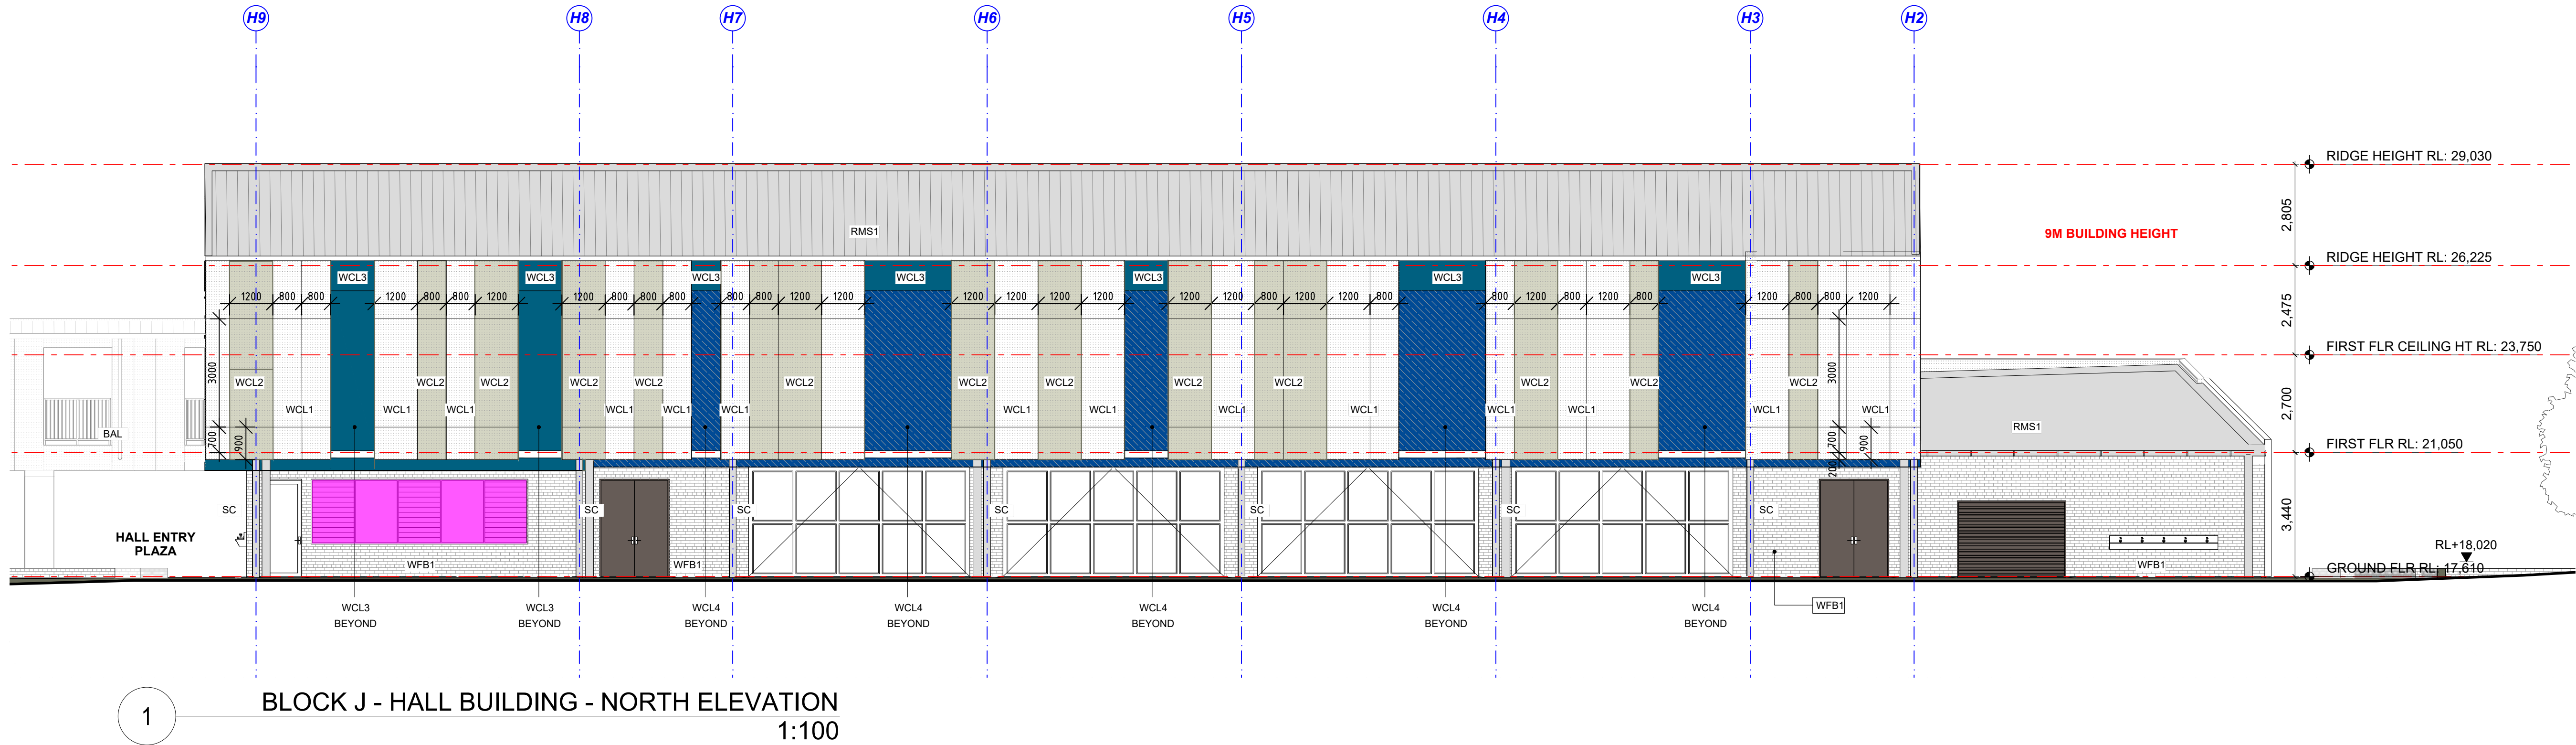

PLEASE NOTE:
DO NOT SCALE DRAWINGS MANUALLY OR ELECTRONICALLY. ALL INFORMATION TO BE CHECKED AND VERIFIED ON SITE BY THE BUILDER. IN THE EVENT OF DISCREPANCIES REFER TO ARCHITECT PRIOR TO COMMENCEMENT OF THE WORK. THIS DOCUMENT DESCRIBES THE INTENT OF DESIGN ONLY. DETAILS AND/OR FINISHES, SIZES AND RELATIONSHIPS OF ROOMS, BUILDING ENVELOPE. IT IS TO BE READ IN CONJUNCTION WITH ALL RELEVANT SPECIFICATIONS, CONSULTANT AND SERVICES DOCUMENTATION. THIS DOCUMENT IS THE COPYRIGHT OF COLLARD MAXWELL ARCHITECTS PTY LIMITED.

Rev	Description	Date
1	SSD ISSUE	13-02-2020
2	CLADDING TYPES UPDATED	21-02-2020
3	LOUVRE FEATURE CLADDING	
4	SURROUND CHANGED TO WCL6	17-03-2020
5	CONSTRUCTION ISSUE	20-03-2020
6	CLADDING TYPE UPDATED	23-04-2020
	CLADDING SETOUT ADDED	14-08-2020

Legend

ABBREVIATIONS

EXTERNAL FINISHES
AL ALUMINIUM
CB COLOURBACK GLAZING
CC CONCRETE COLUMN
MF METAL FINISH
PF PAINT FINISH
RFA ROOF UNDERSIDE END
RUF ROOF METAL FASCIA
RMS ROOF METAL SHEETING
WBF SPLIT FACED BLOCK
WFB FACE BRICK WORK
WCL WALL CLADDING
WWSPLIT FACED BLOCK RETAINING WALL

MISCELLANEOUS ITEMS
BAL BALUSTRADE
CC COLOURBACK GLASS
EG EAVES GUTTER
HT HEIGHT
F FEMALE
FG FIXED GLAZING
FLR FLOOR
LG GLAZED LOUVRES
RL REDUCED LEVEL
WC WATER CLOSET

LEGEND

PREFINISHED FIBRE CEMENT CLADDING
WALL FACE BRICK
WALL METAL SHEETING
ROOF METAL SHEETING
WCL6 SOLID ALUMINIUM CASSETTE CLADDING SYSTEM (VITRADUAL OR EQUAL)

Builder
ICON

Client
NSW Education
GOVERNMENT

Project
FAIRVALE HIGH SCHOOL
THORNEY ROAD
FAIRFIELD WEST


Drawing
**ELEVATION ZONE B-
BLOCK K - SHEET 1**

Scale
1:100 @ A1
1:200 @ A3

Date
Aug 14, 2020
10:57AM


Issue
6

A-514

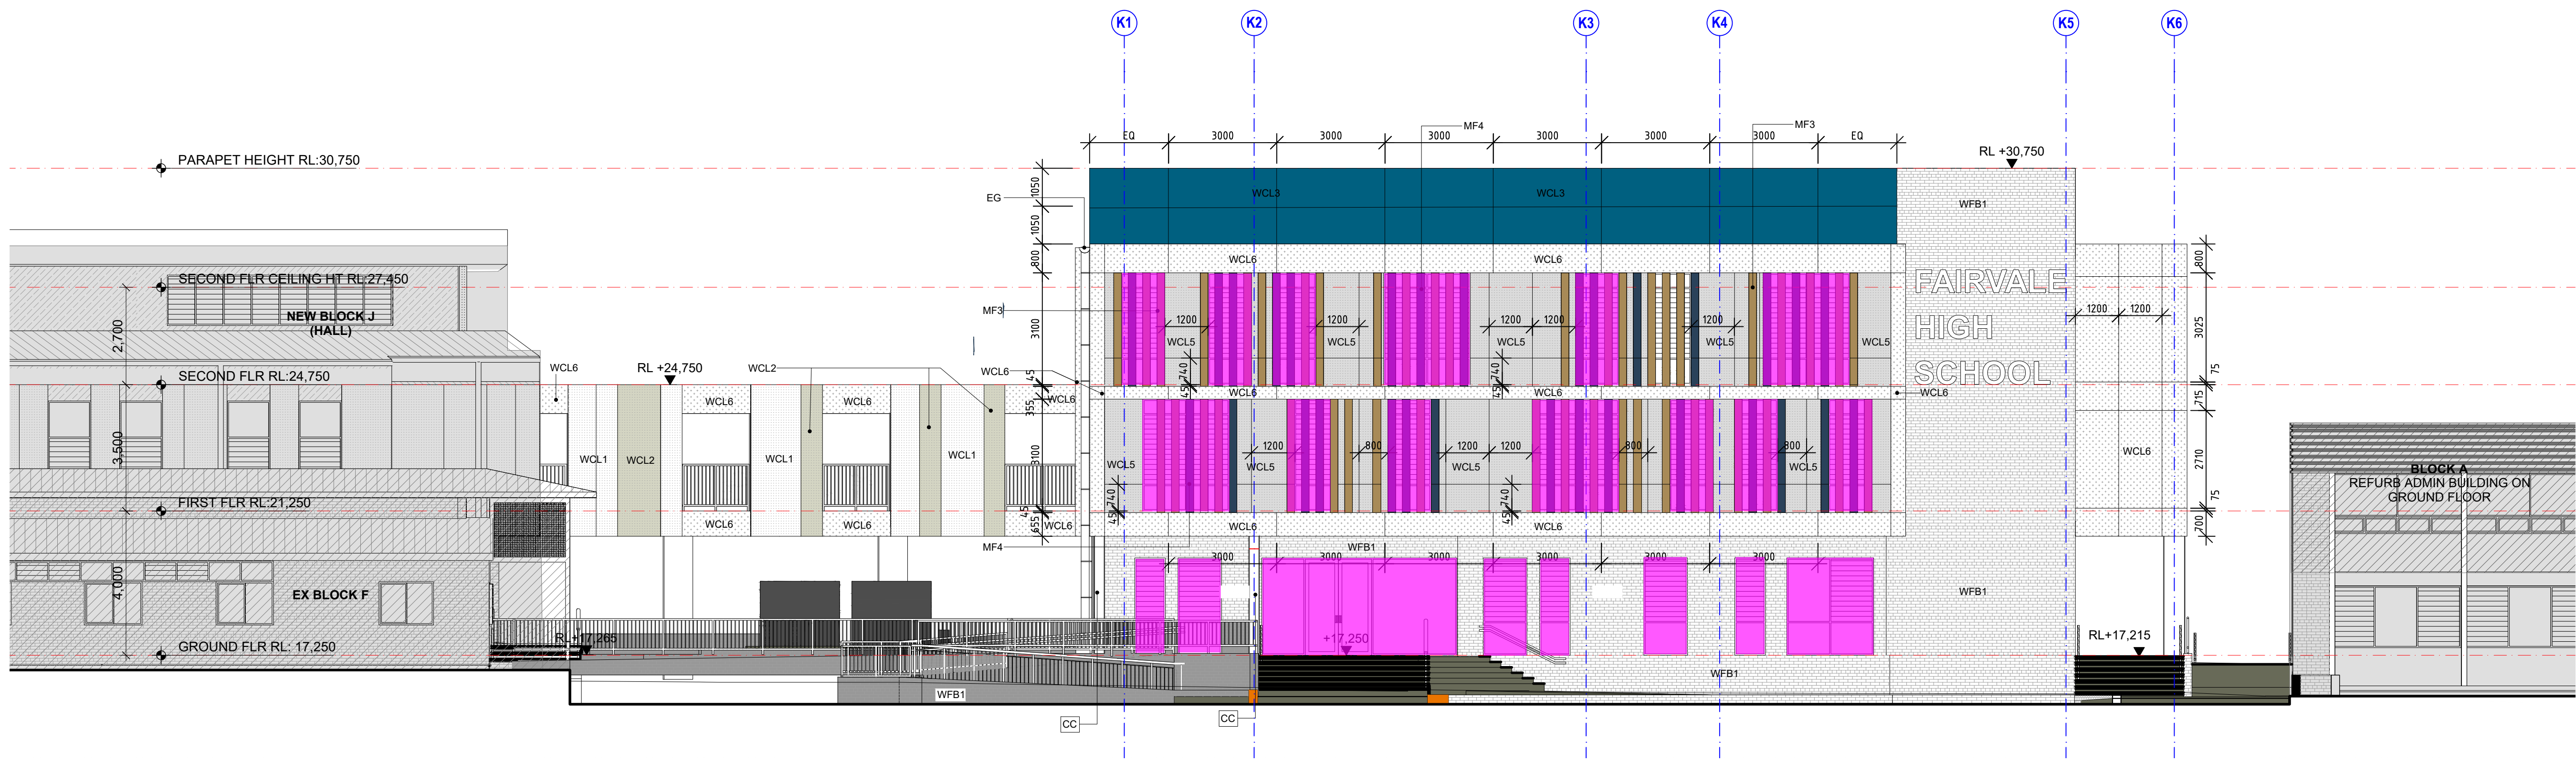

1

BLOCK K - SOUTH ELEVATION
1:100

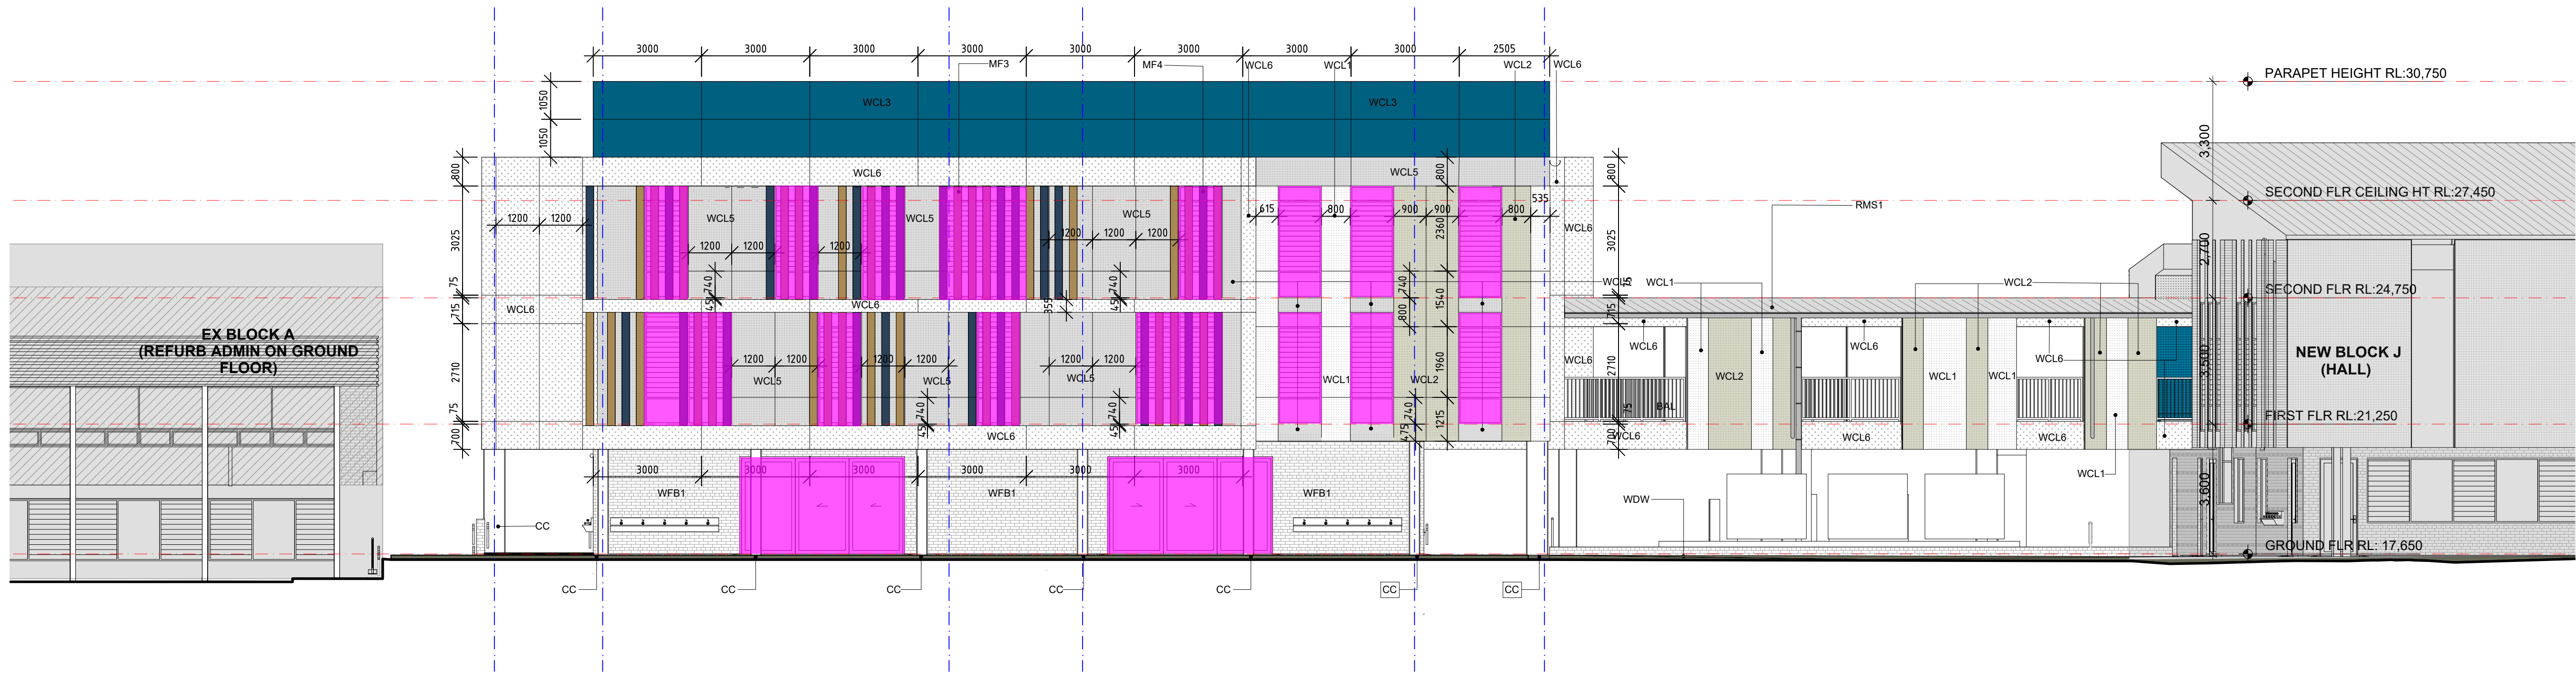

2

BLOCK K - NORTH ELEVATION
1:100

PLEASE NOTE:
DO NOT SCALE DRAWINGS MANUALLY OR ELECTRONICALLY. ALL INFORMATION TO BE CHECKED AND VERIFIED ON SITE BY THE BUILDER. IN THE EVENT OF DISCREPANCIES REFER TO ARCHITECT PRIOR TO COMMENCEMENT OF THE WORK. THIS DOCUMENT DESCRIBES THE INTENT OF DESIGN ONLY. DETAILS AND/OR FINISHES, SIZES AND RELATIONSHIPS OF ROOMS, BUILDING ENVELOPE. IT IS TO BE READ IN CONJUNCTION WITH ALL RELEVANT SPECIFICATIONS, CONSULTANT AND SERVICES DOCUMENTATION. THIS DOCUMENT IS THE COPYRIGHT OF COLLARD MAXWELL ARCHITECTS PTY LIMITED.

Rev	Description	Date
1	SSD ISSUE	13-02-2020
2	CLADDING TYPES UPDATED	21-02-2020
3	LOUVRE FEATURE CLADDING	
4	SURROUND CHANGED TO WCL6	17-03-2020
5	CONSTRUCTION ISSUE	20-03-2020
6	CLADDING SETOUT ADDED	14-08-2020

Legend

ABBREVIATIONS

EXTERNAL FINISHES
AL ALUMINIUM
CB COLOURBACK GLAZING
CC CONCRETE COLUMN
MF METAL FINISH
PF PAINT FINISH
RFA ROOF UNDERSIDE END
RMS ROOF METAL FASCIA
RMS ROOF METAL SHEETING
WFB SPLIT FACED BLOCK
WFB FACE BRICK WORK
WCL WALL CLADDING
WCLW SPLIT FACED BLOCK RETAINING WALL

MISCELLANEOUS ITEMS
BAL BALUSTRADE
CC COLOURBACK GLASS
EG EAVES GUTTER
HT HEIGHT
F FEMALE
FG FIXED GLAZING
FLR FLOOR
LG GLAZED LOUVRES
RL REDUCED LEVEL
WC WATER CLOSET

LEGEND

PREFINISHED FIBRE CEMENT CLADDING
WALL FACE BRICK
WALL METAL SHEETING
ROOF METAL SHEETING
WCL6 SOLID ALUMINIUM CASSETTE CLADDING SYSTEM (VITRUAL OR EQUAL)

Builder
ICON

Client
NSW GOVERNMENT Education

Project
**FAIRVALE HIGH SCHOOL
THORNEY ROAD
FAIRFIELD WEST**


Drawing
**ELEVATION ZONE B-
BLOCK K - SHEET 2**

Scale
1:100 @ A1
1:200 @ A3


Date
Aug 14, 2020
11:09AM

Issue
5

A-515

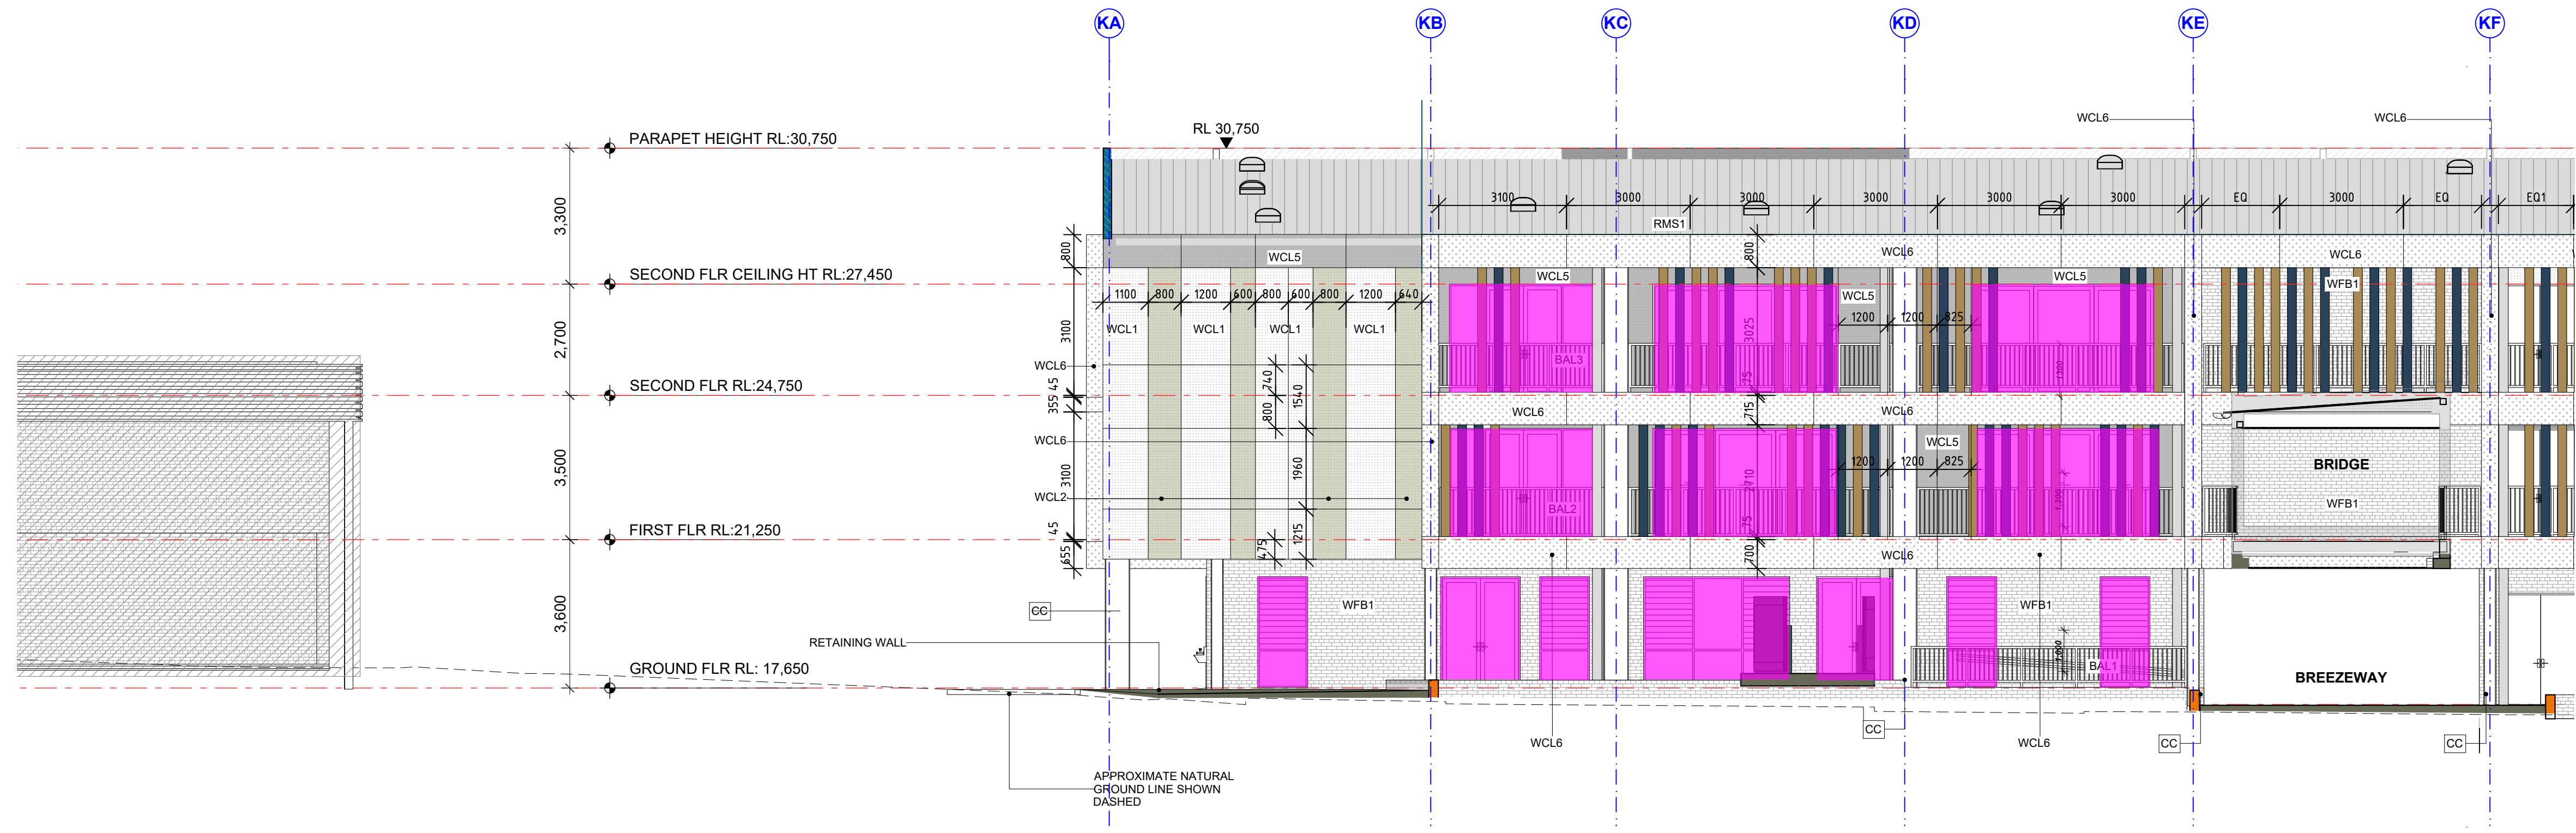

BLOCK K - WEST ELEVATION
1:100

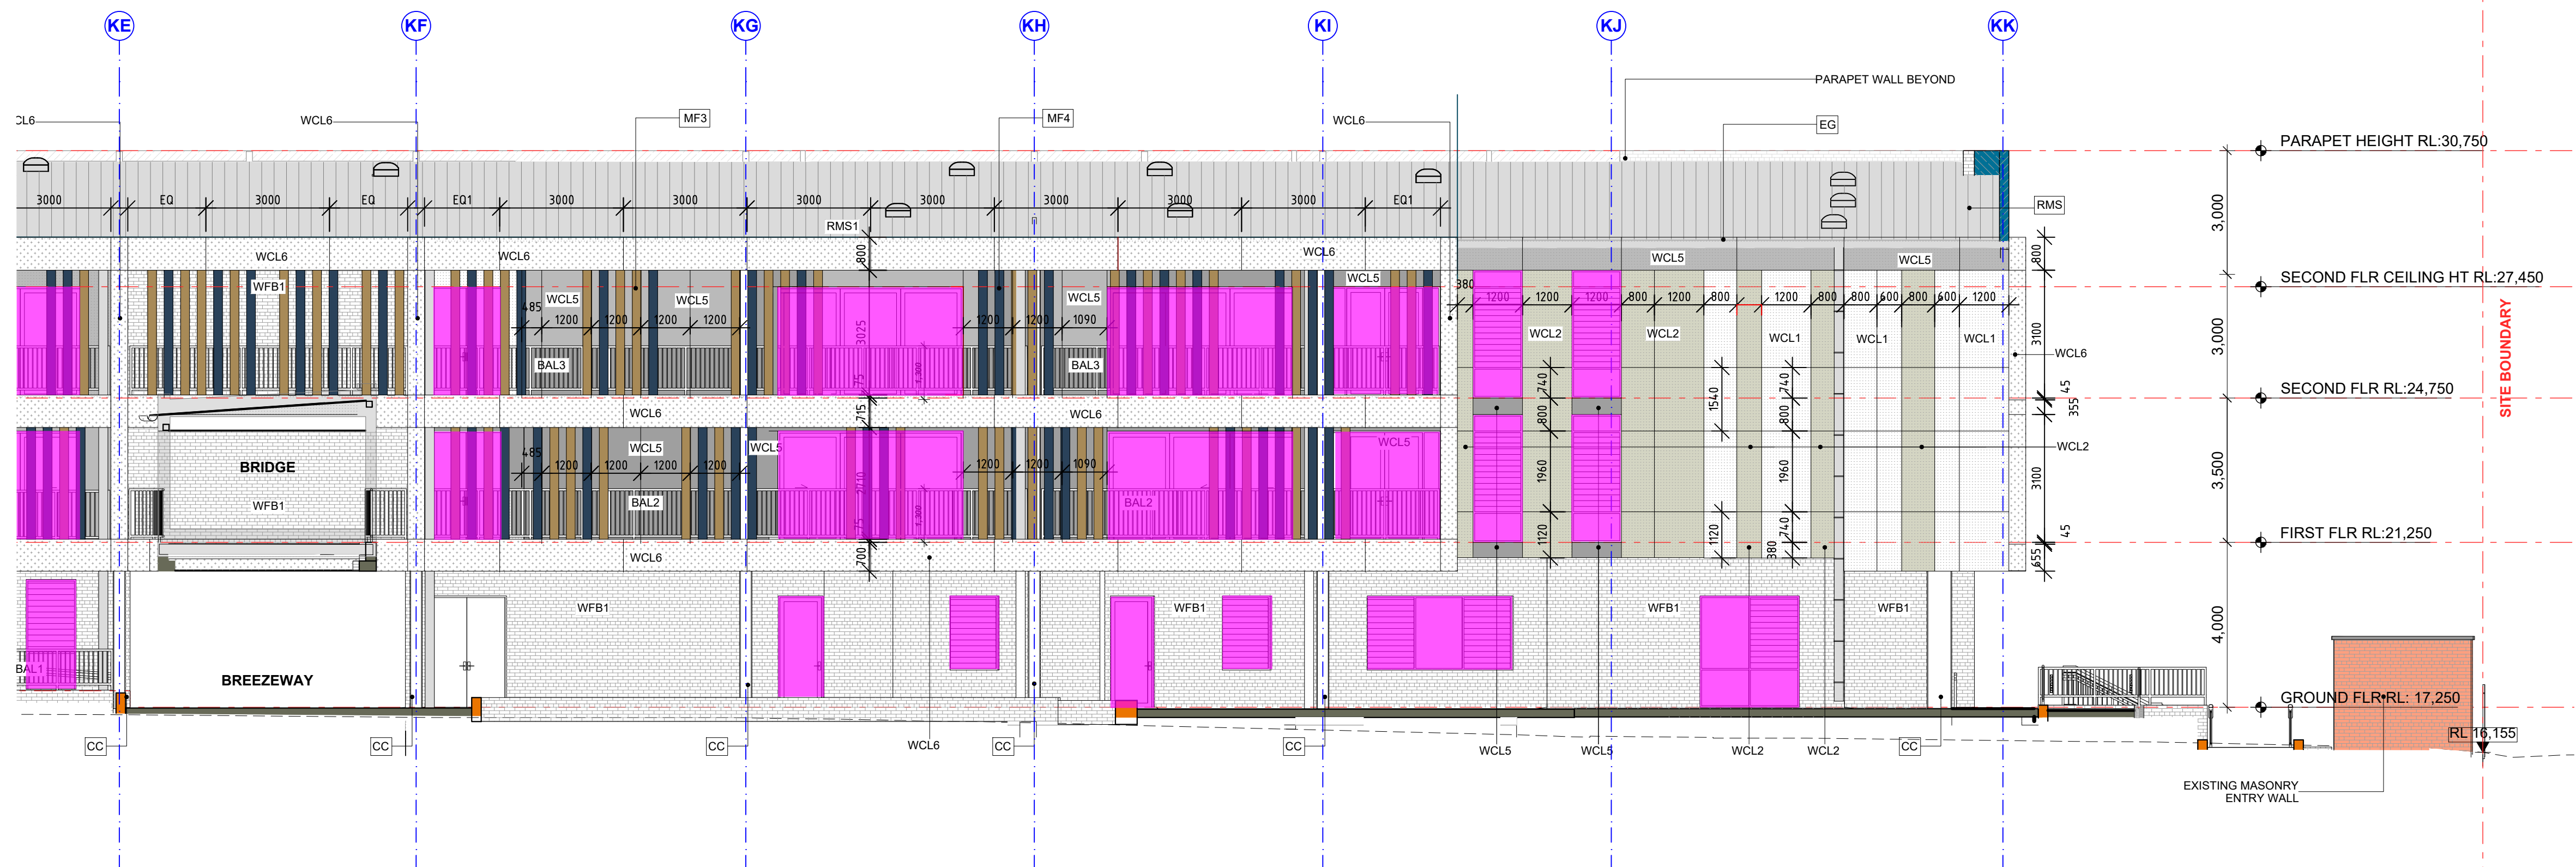

BLOCK K - WEST ELEVATION
1:100

PLEASE NOTE:
DO NOT SCALE DRAWINGS MANUALLY OR ELECTRONICALLY. ALL INFORMATION TO BE CHECKED AND VERIFIED ON SITE BY THE BUILDER. IN THE EVENT OF DISCREPANCIES REFER TO ARCHITECT PRIOR TO COMMENCEMENT OF THE WORK. THIS DOCUMENT DESCRIBES THE INTENT OF DESIGN ONLY. DETAILS AND/OR FINISHES, SIZES AND RELATIONSHIPS OF ROOMS, BUILDING ENVELOPE. IT IS TO BE READ IN CONJUNCTION WITH ALL RELEVANT SPECIFICATIONS, CONSULTANT AND SERVICES DOCUMENTATION. THIS DOCUMENT IS THE COPYRIGHT OF COLLARD MAXWELL ARCHITECTS PTY LIMITED.

Rev	Description	Date
1	SSD ISSUE	13-02-2020
2	CLADDING TYPES UPDATED	21-02-2020
3	LOUVRE FEATURE CLADDING	
4	SURROUND CHANGED TO WCL6	17-03-2020
5	CONSTRUCTION ISSUE	20-03-2020
6	CLADDING SETOUT ADDED	14-08-2020

Legend

ABBREVIATIONS

EXTERNAL FINISHES
AL ALUMINIUM
CB COLOURBACK GLAZING
CC CONCRETE COLUMN
MF METAL FINISH
PF PAINT FINISH
RFA ROOF UNDERSIDE END
RWF ROOF METAL FASCIA
RMS ROOF METAL SHEETING
WBF SPLIT FACED BLOCK
WFB FACE BRICK WORK
WCL WALL CLADDING
WWS SPLIT FACED BLOCK RETAINING WALL

MISCELLANEOUS ITEMS
BAL BALUSTRADE
CG COLOURBACK GLASS
EG EAVES GUTTER
HT HEIGHT
F FEMALE
FG FIXED GLAZING
FLR FLOOR
LGL GLAZED LOUVRES
RL REDUCED LEVEL
WC WATER CLOSET

LEGEND

PREFINISHED FIBRE CEMENT CLADDING
WALL FACE BRICK
WALL METAL SHEETING
ROOF METAL SHEETING
WCL6 SOLID ALUMINIUM CASSETTE CLADDING SYSTEM (VITRACULAR OR EQUAL)

Builder
ICON

Client
NSW GOVERNMENT Education

Project
**FAIRVALE HIGH SCHOOL
THORNEY ROAD
FAIRFIELD WEST**


Drawing
**ELEVATION ZONE B-
BLOCK K - SHEET 3**

Scale
1:100 @ A1
1:200 @ A3


Date
Aug 14, 2020
11:19AM

Issue
5

A-516

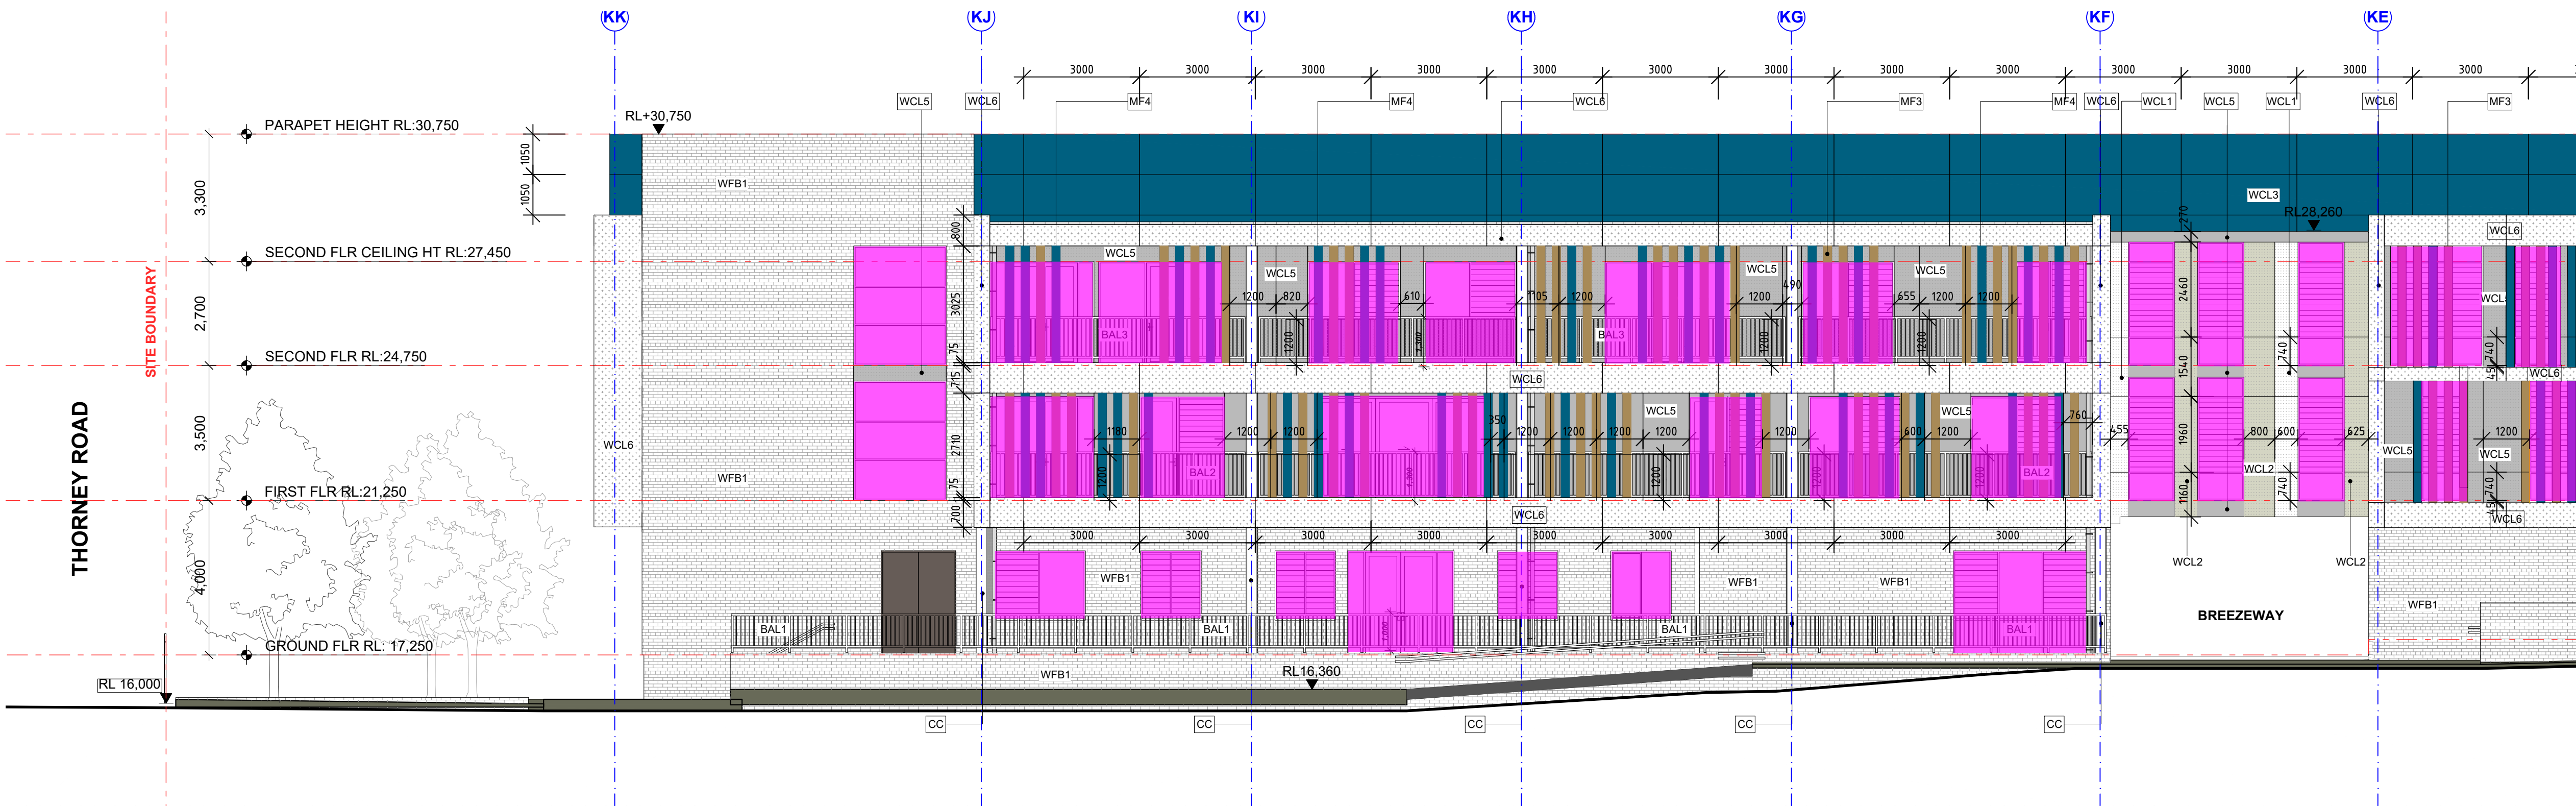

BLOCK K - EAST ELEVATION
1:100

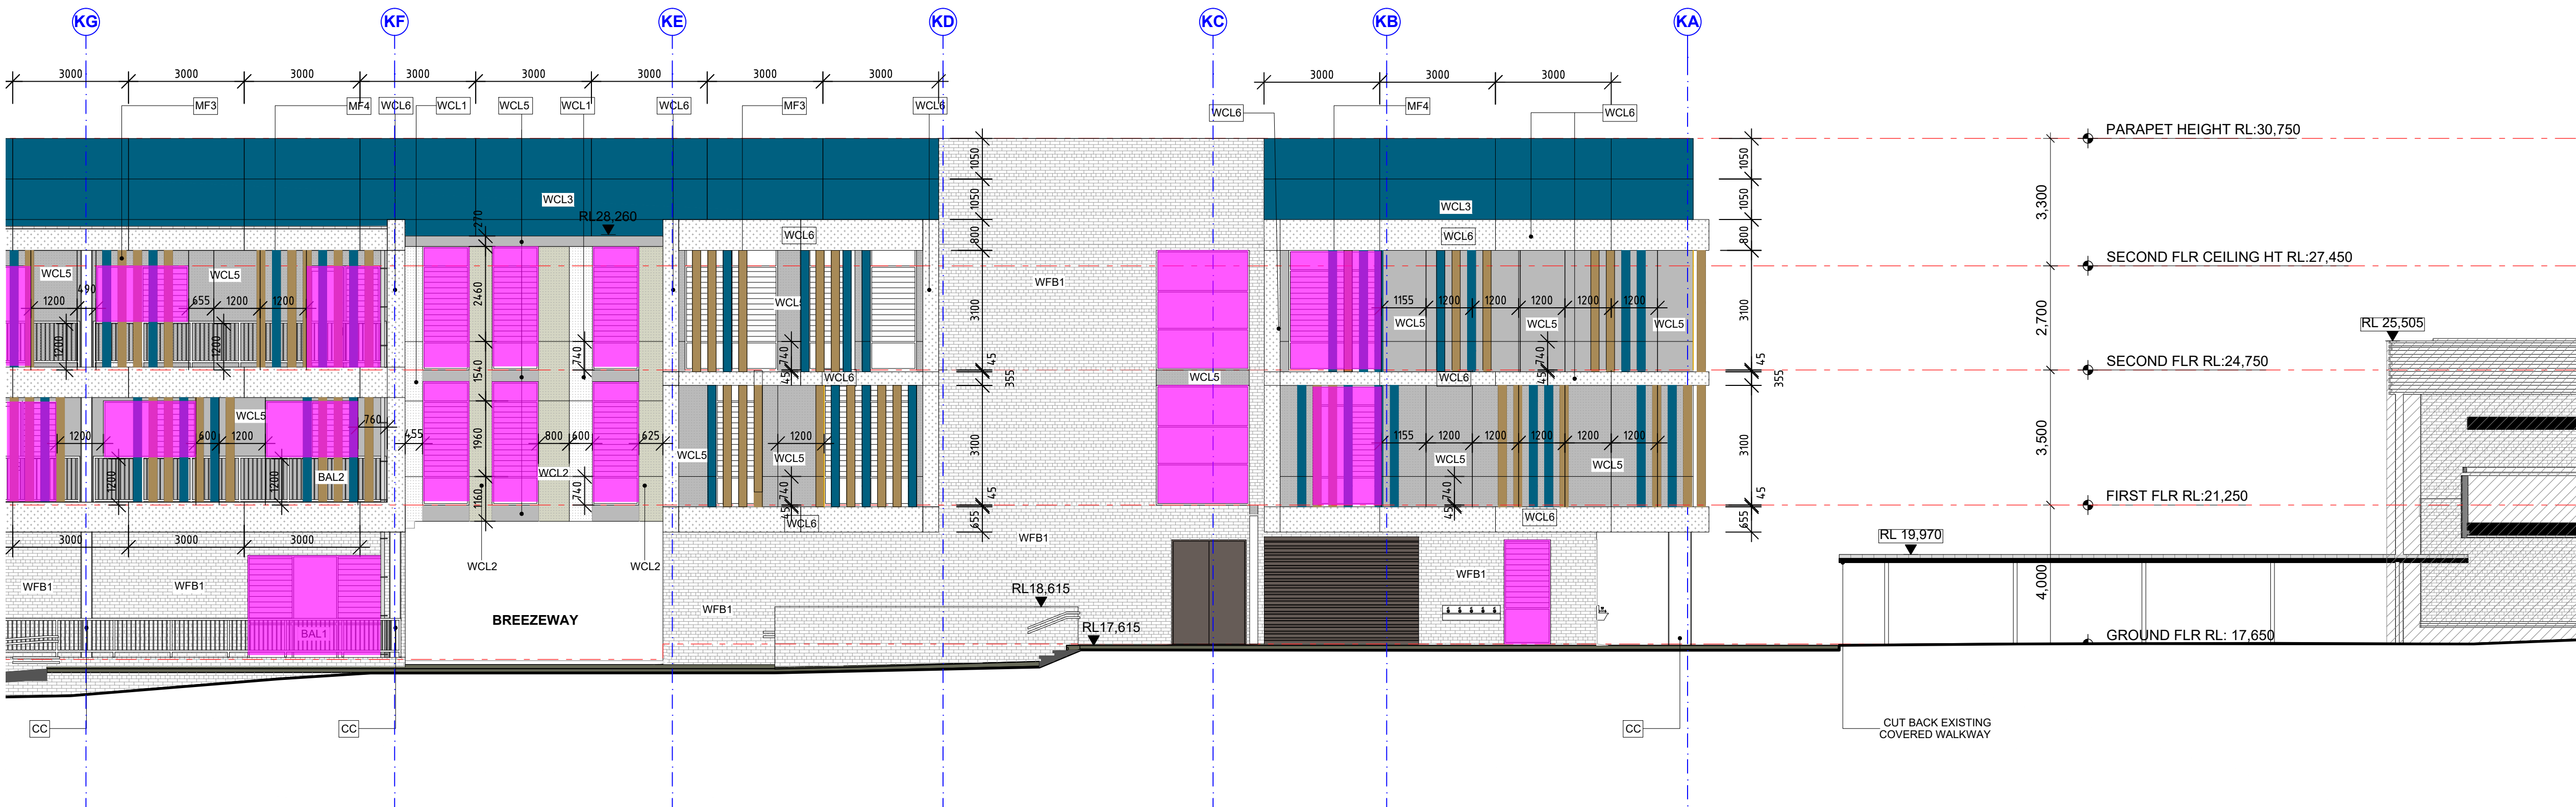

BLOCK K - EAST ELEVATION
1:100

PLEASE NOTE:
DO NOT SCALE DRAWINGS MANUALLY OR ELECTRONICALLY. ALL INFORMATION TO BE CHECKED AND VERIFIED ON SITE BY THE BUILDER. IN THE EVENT OF DISCREPANCIES REFER TO ARCHITECT PRIOR TO COMMENCEMENT OF THE WORK. THIS DOCUMENT DESCRIBES THE INTENT OF DESIGN ONLY, DETAILS AND/OR FINISHES, SIZES AND RELATIONSHIPS OF ROOMS, BUILDING ENVELOPE. IT IS TO BE READ IN CONJUNCTION WITH ALL RELEVANT SPECIFICATIONS, CONSULTANT AND SERVICES DOCUMENTATION. THIS DOCUMENT IS THE COPYRIGHT OF COLLARD MAXWELL ARCHITECTS PTY LIMITED.

Rev	Description	Date
1	SSD ISSUE	13-02-2020
2	CONSTRUCTION ISSUE	20-03-2020

Legend

ABBREVIATIONS

EXTERNAL FINISHES
AL ALUMINIUM
CB COLOURBACK GLAZING
CC CONCRETE COLUMN
PF PAINT FINISH
RFA ROOF UNDERSIDE END
RMF ROOF METAL FASCIA
RMS ROOF METAL SHEETING
WBF SPLIT FACED BLOCK
WFB FACE BRICK WORK
WCL WALL GLAZING
WDW SPLIT FACED BLOCK RETAINING WALL

MISCELLANEOUS ITEMS
BAL BALUSTRADE
CG COLOURBACK GLASS
EG EAVES GUTTER
HT HEIGHT
F FEMALE
FG FIXED GLAZING
FLR FLOOR
LG GLAZED LOUVER
RL REDUCED LEVEL
WC WATER CLOSET

LEGEND

PREFINISHED FIBRE CEMENT GLAZING
WALL FACE BRICK
WALL METAL SHEETING
ROOF METAL SHEETING

Builder
ICON

Client
NSW GOVERNMENT | **Education**

Project
FAIRVALE HIGH SCHOOL
THORNEY ROAD
FAIRFIELD WEST


Drawing
ELEVATION ZONE B - BLOCK A - SHEET 1

Scale
1:100 @ A1
1:200 @ A3


Date
Mar 20, 2020 11:13AM

Issue
2


A-517

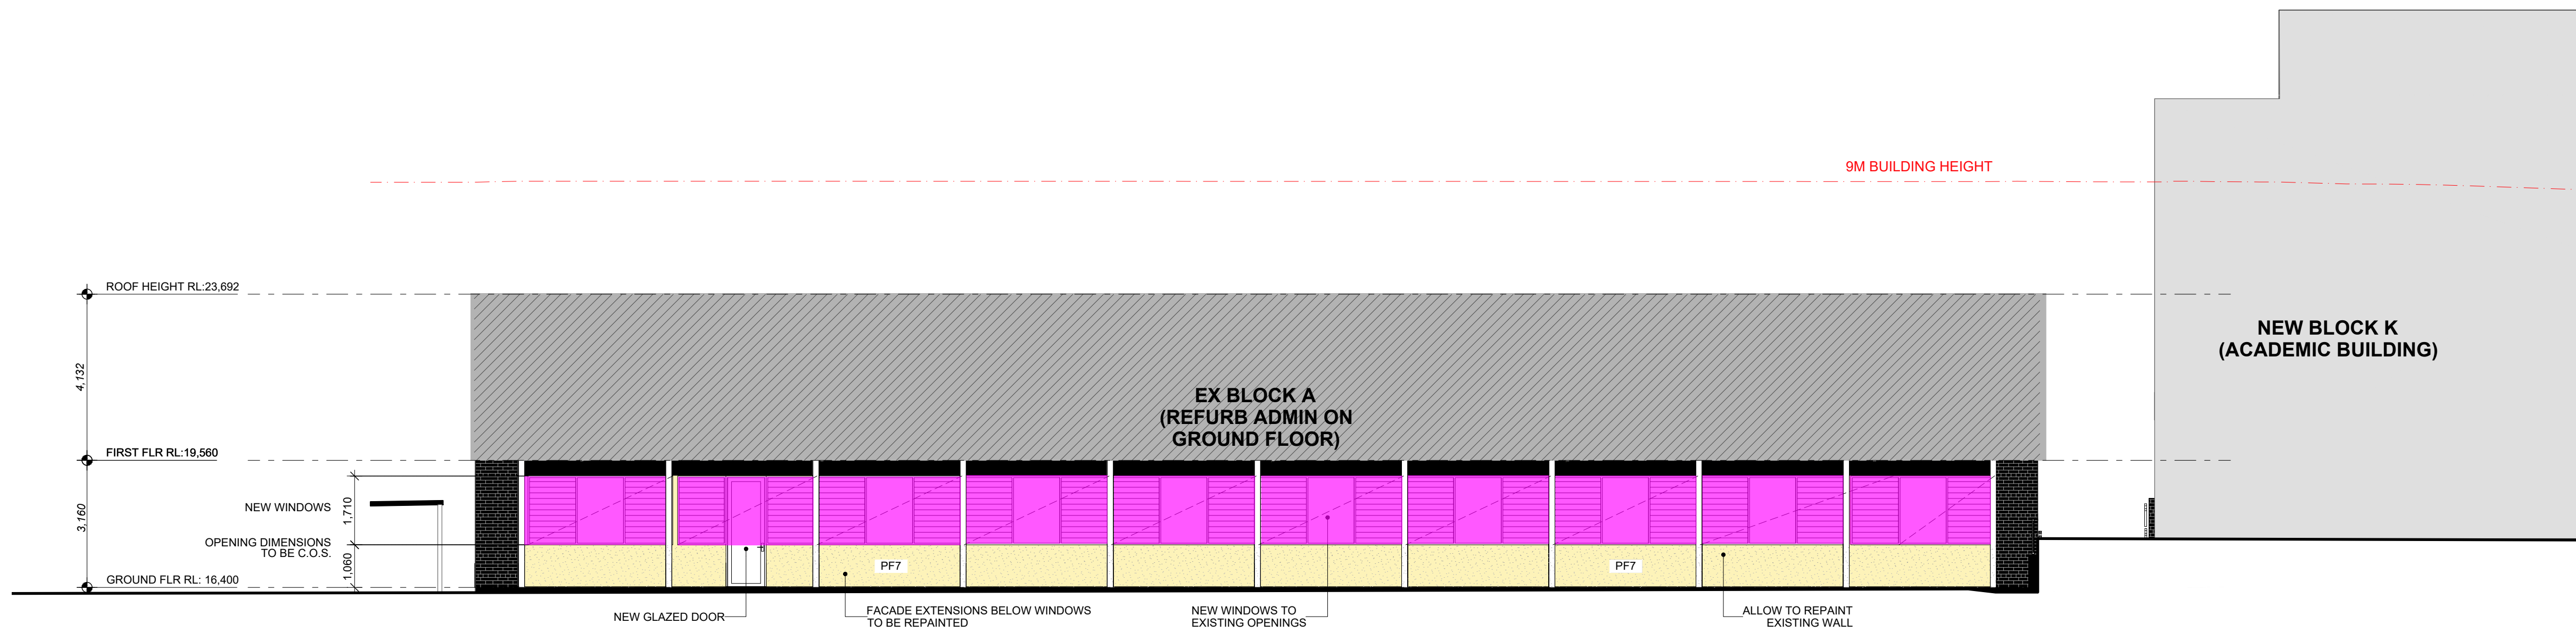


1 ZONE B - BLOCK A - NORTH ELEVATION
1:100

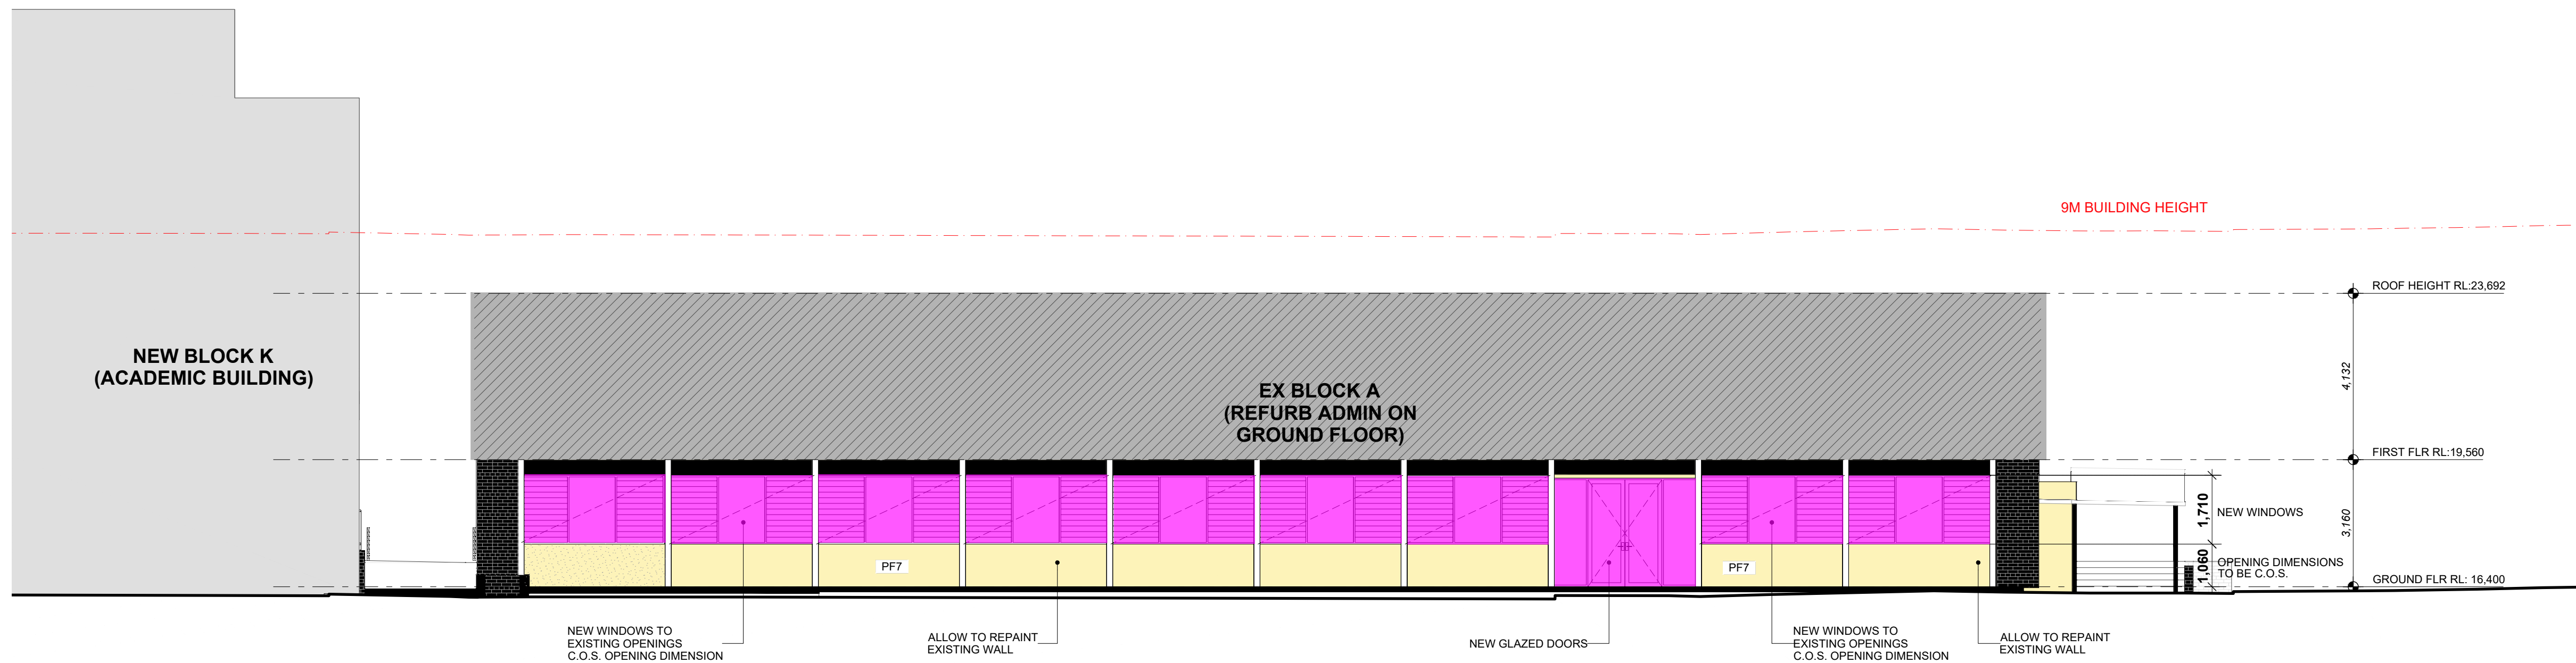


2 ZONE B - BLOCK A - SOUTH ELEVATION
1:100

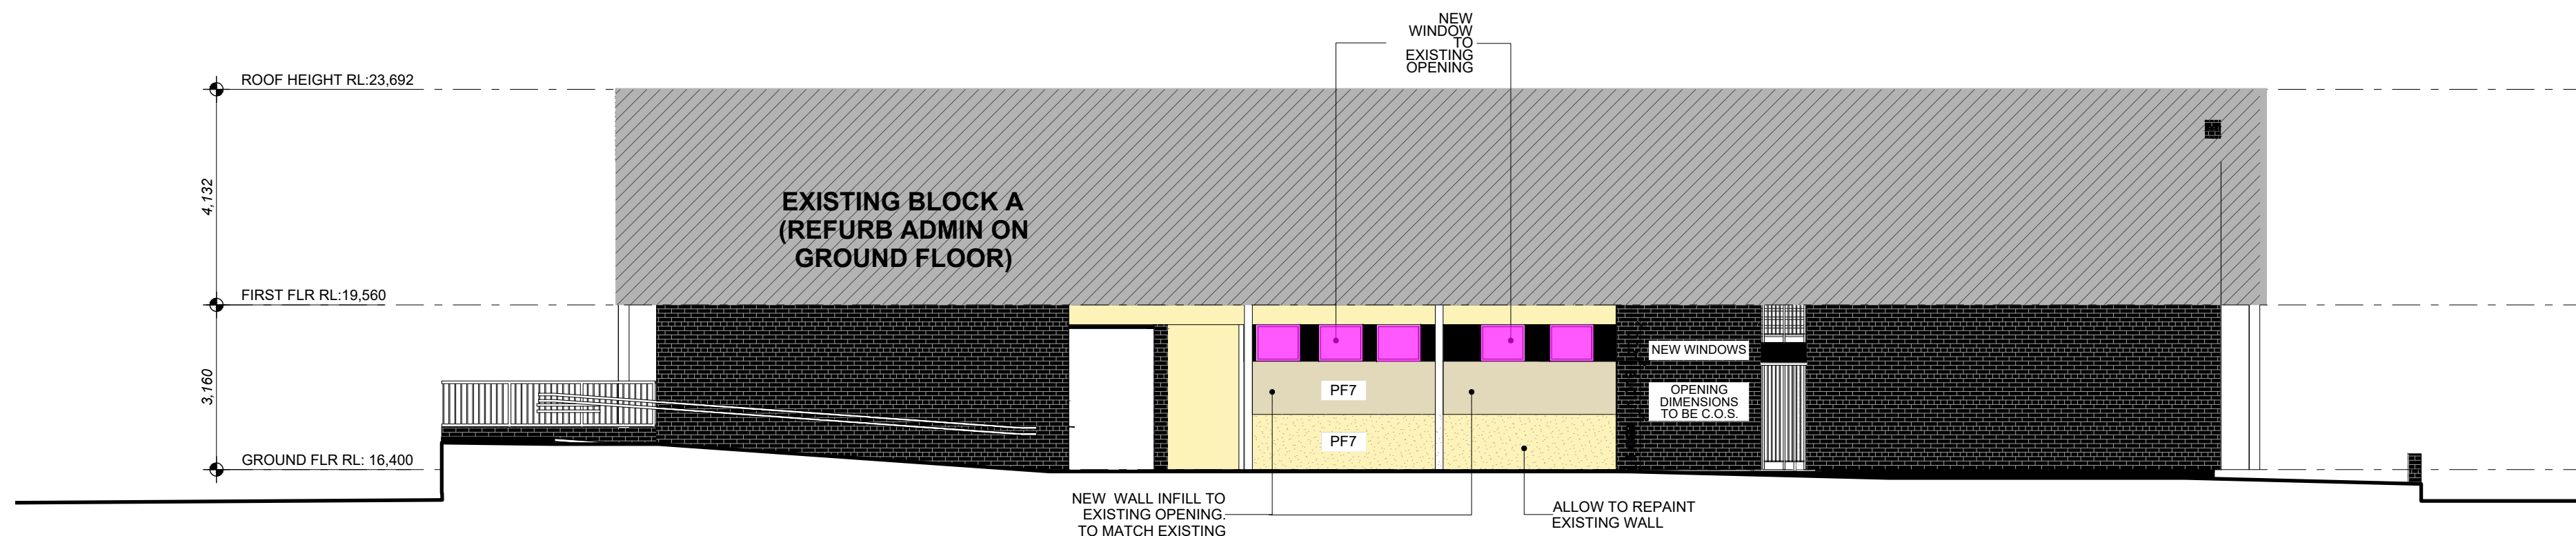


3 ZONE B - BLOCK A - WEST ELEVATION PROPOSED
1:100

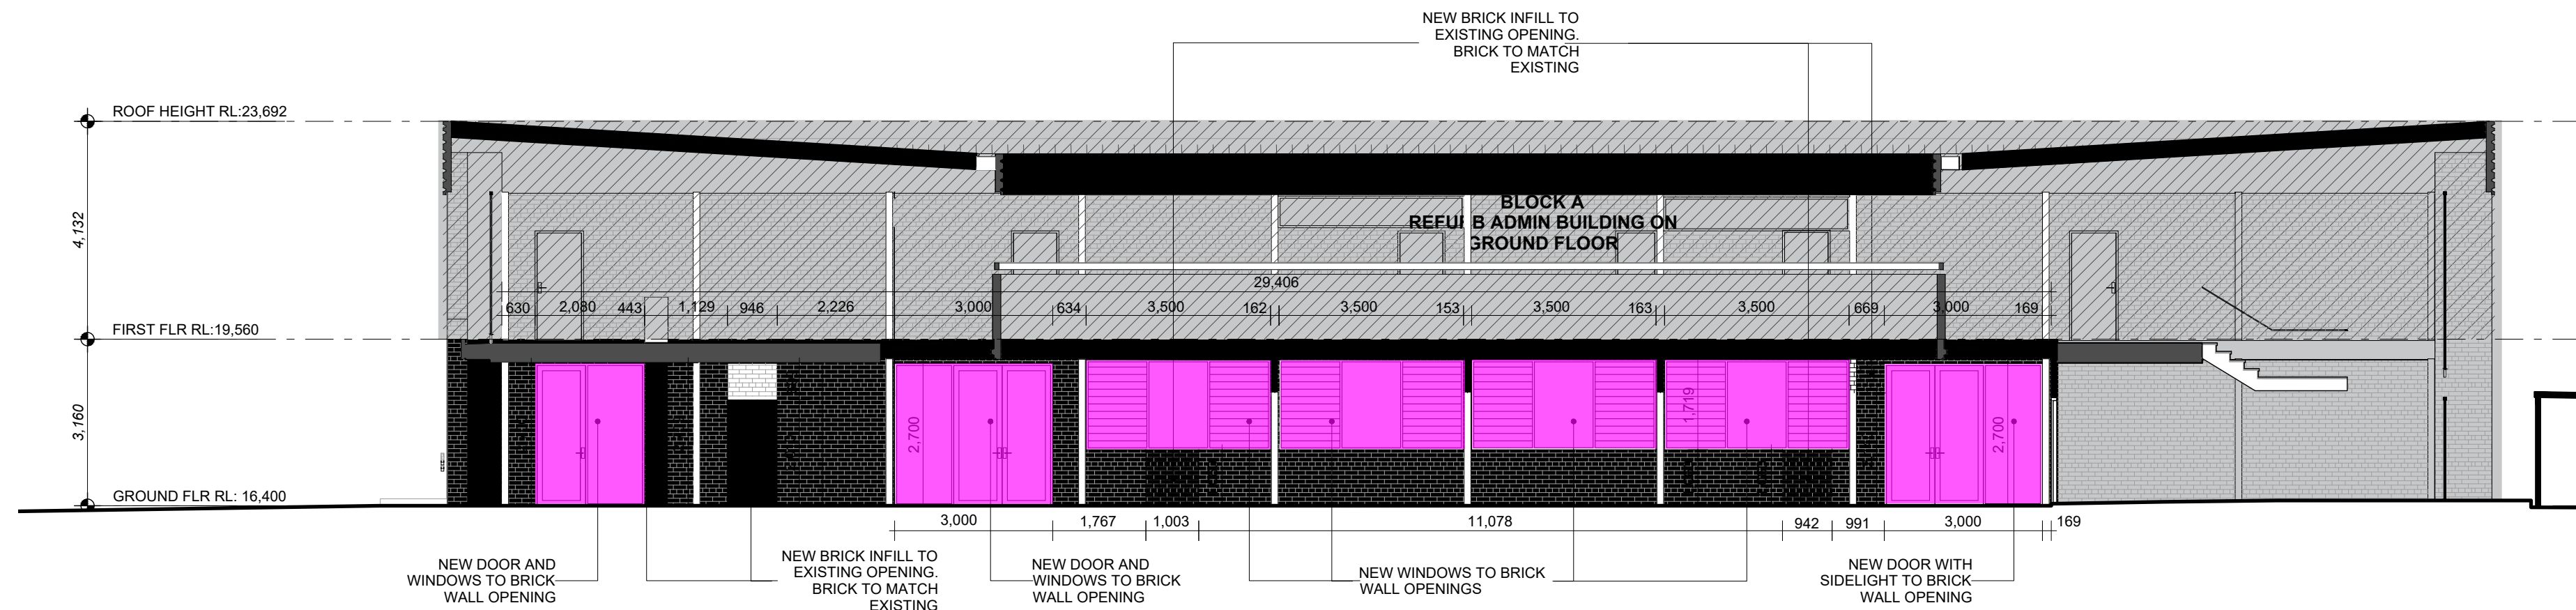

1 ZONE B - BLOCK A - PROPOSED COURTYARD - SOUTH ELEVATION
1:100

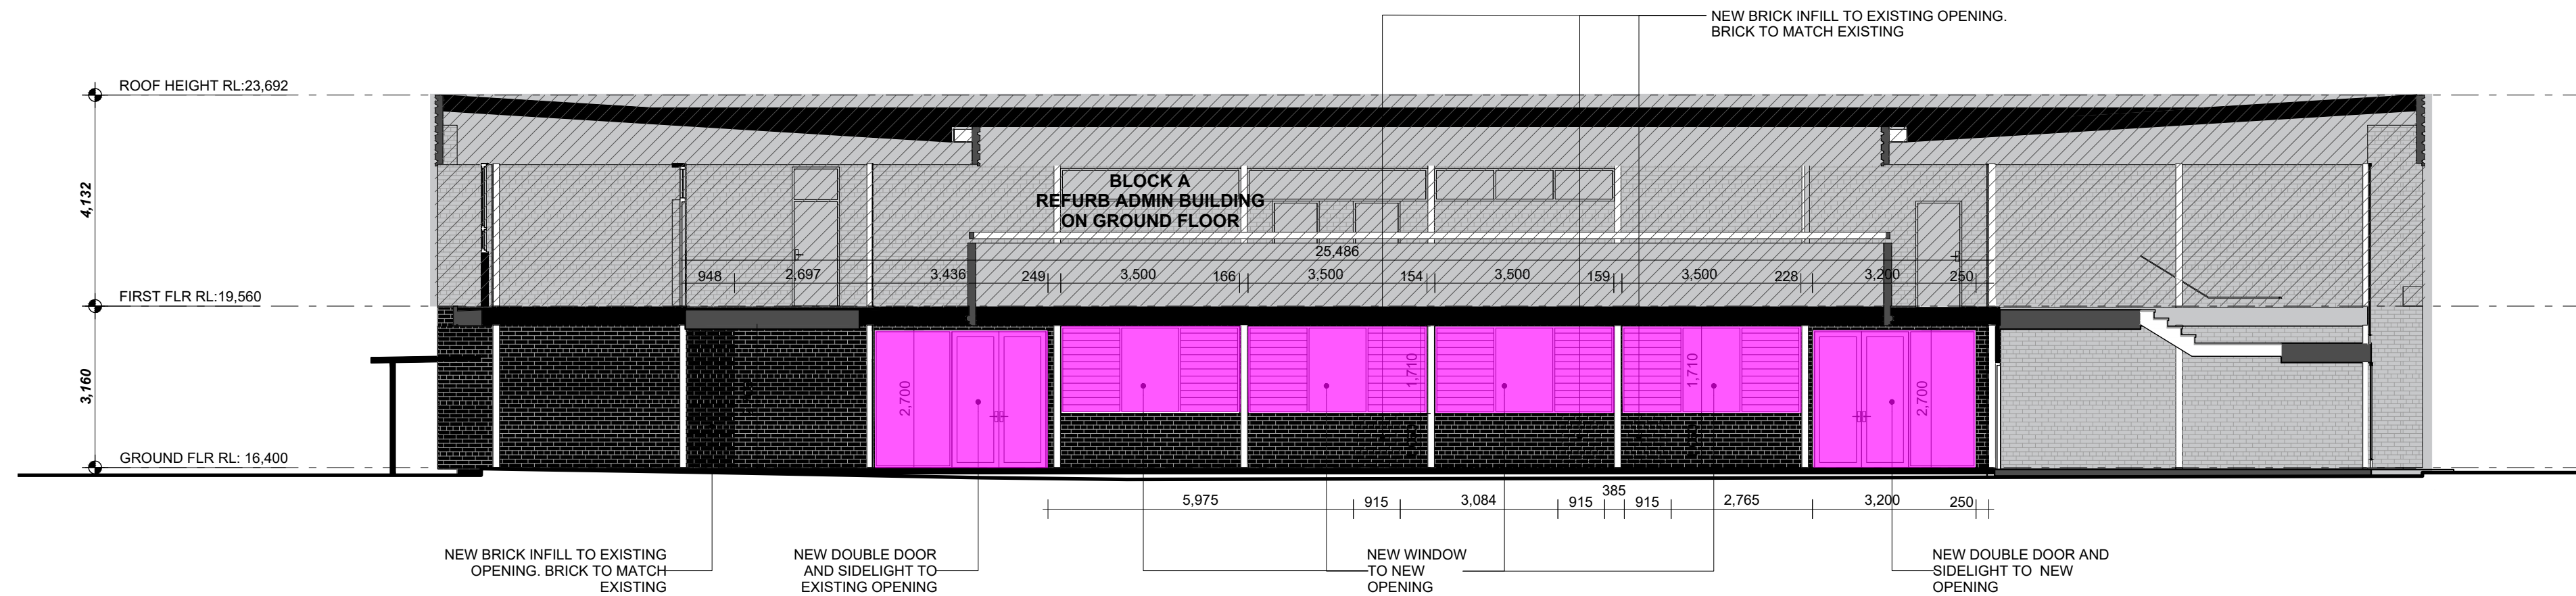

2 ZONE B - BLOCK A - PROPOSED COURTYARD - NORTH ELEVATION
1:100

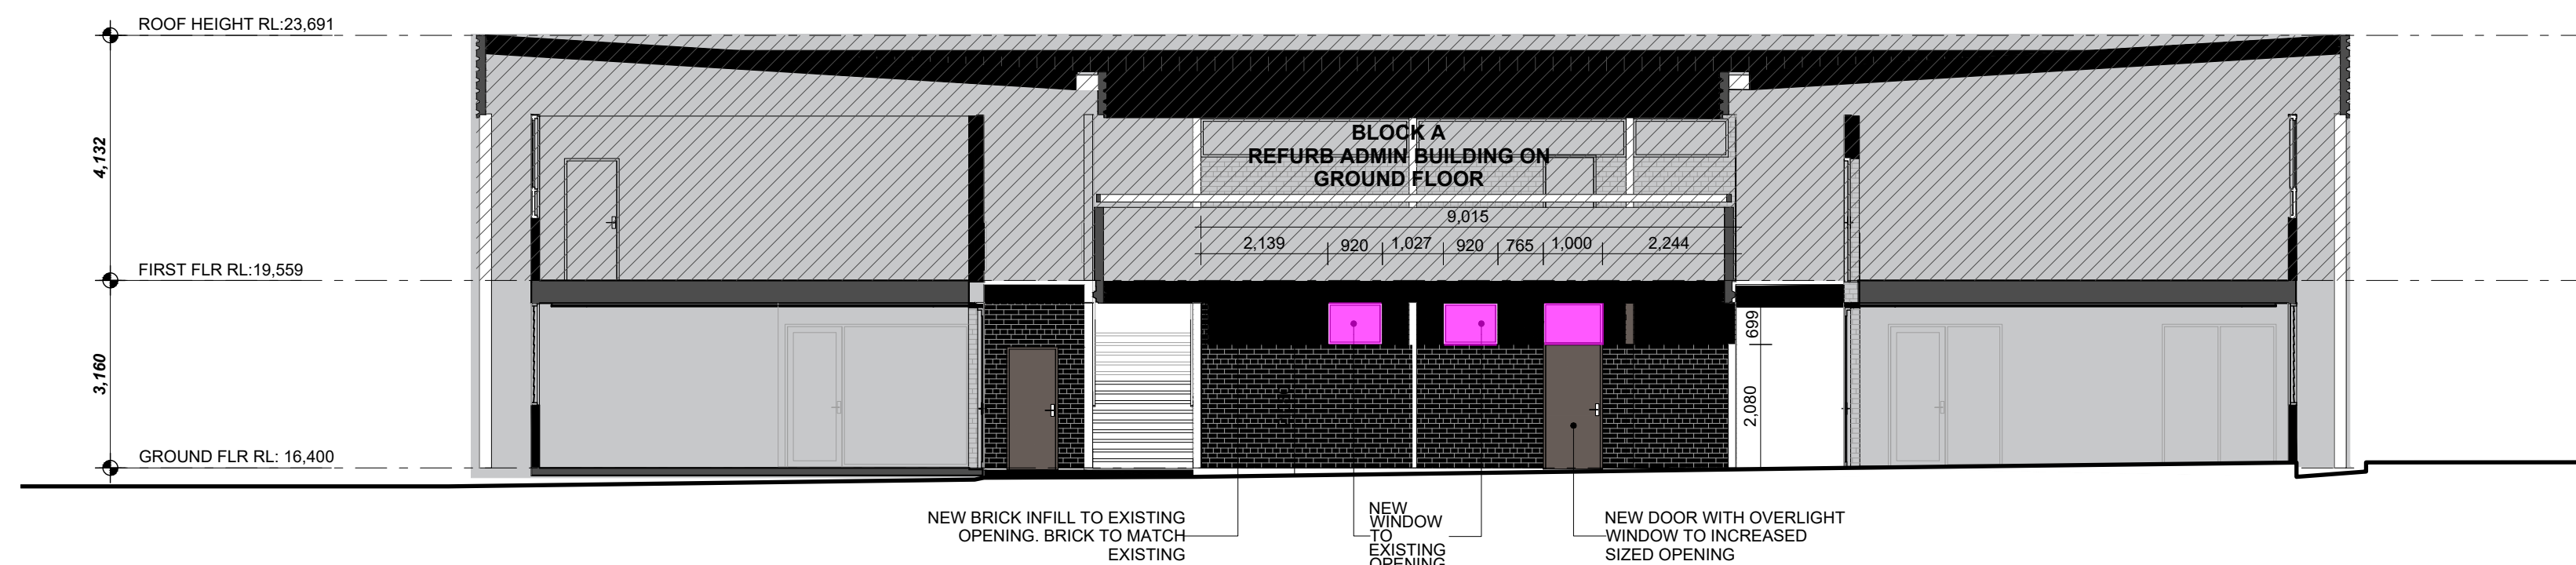

3 ZONE B - BLOCK A - PROPOSED COURTYARD - EAST ELEVATION
1:100

PLEASE NOTE:
DO NOT SCALE DRAWINGS MANUALLY OR ELECTRONICALLY. ALL INFORMATION TO BE CHECKED AND VERIFIED ON SITE BY THE BUILDER. IN THE EVENT OF DISCREPANCIES REFER TO ARCHITECT PRIOR TO COMMENCEMENT OF THE WORK. THIS DOCUMENT DESCRIBES THE INTENT OF DESIGN ONLY. DETAILS AND/OR FINISHES, SIZES AND RELATIONSHIPS OF ROOMS, BUILDING ENVELOPE. IT IS TO BE READ IN CONJUNCTION WITH ALL RELEVANT SPECIFICATIONS, CONSULTANT AND SERVICES DOCUMENTATION. THIS DOCUMENT IS THE COPYRIGHT OF COLLARD MAXWELL ARCHITECTS PTY LIMITED.

Rev	Description	Date
1	SSD ISSUE	13-02-2020
2	CONSTRUCTION ISSUE	20-03-2020

Legend



Project
**FAIRVALE
HIGH SCHOOL**
THORNEY ROAD
FAIRFIELD WEST

Drawing
**ELEVATION ZONE B-
BLOCK A - SHEET 2**

Scale
1:100 @ A1
1:200 @ A3

Date
Mar 20, 2020
11:15AM

Issue
2

A-518