


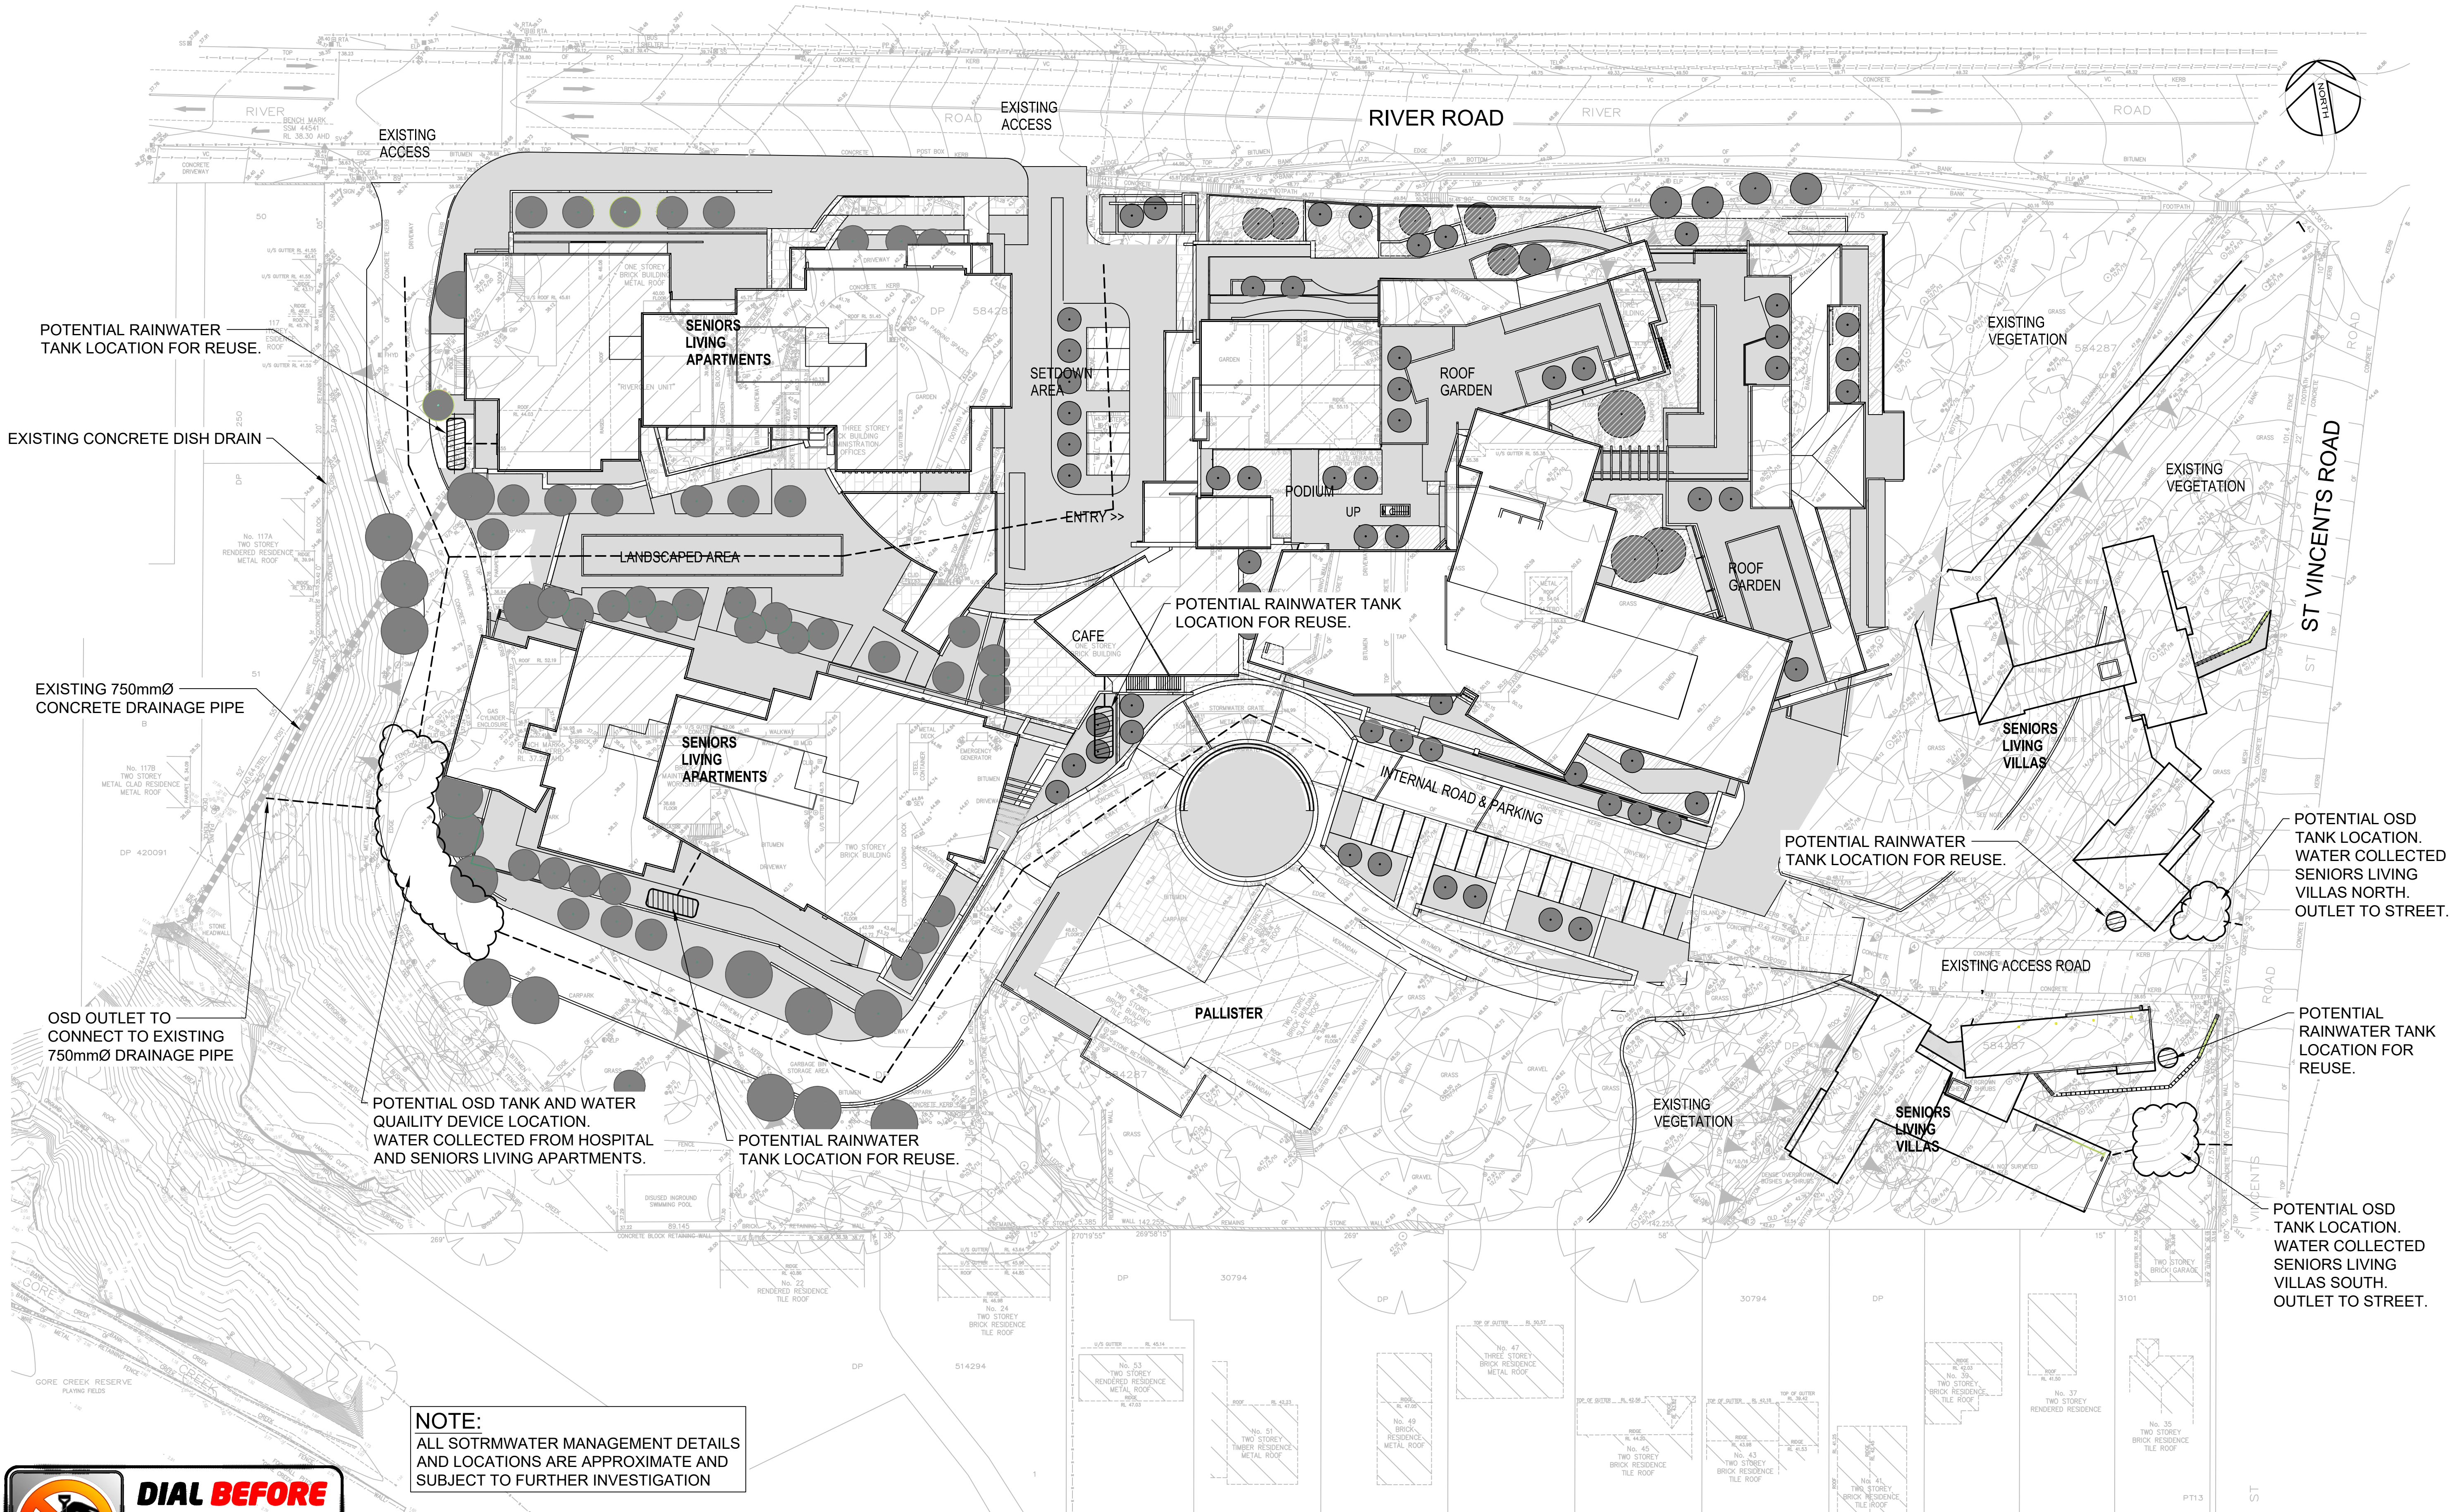

NOTE:
ALL SOTRMW MANAGEMENT DETAILS
AND LOCATIONS ARE APPROXIMATE AND
SUBJECT TO FURTHER INVESTIGATION

LEGEND

----- INDICATIVE STORMWATER PIPE LOCATION

A	23/2/18	FIRST ISSUE
No	DATE	AMENDMENT



TOTAL PROJECT SOLUTIONS
PLANNING - PROJECT MANAGEMENT - ENGINEERING - CERTIFICATION

SYDNEY
P: 02 9659 0005
CENTRAL COAST
P: 02 4325 5255
HUNTER
P: 02 4966 8388
ABN: 26 134 067 842
barkerryanstewart.com.au
mail@barkerryanstewart.com.au

Client:

HAMMONDCARE

GREENWICH HOSPITAL
97-115 RIVER ROAD, GREENWICH

PRELIMINARY STORMWATER MANAGEMENT PLAN

Designed: SP
Drawn: AS
Checked: AD

Scales: Plan 1:2500
Horiz. -
Vert. -
X-Sect. -

Datum: A.H.D.

Plan No.
CC140088E4-1

File Ref.
CC140088E4-A.dwg
SHEET 1 OF 1 SHEETS

REV.

A