


- Project area
- Indicative disturbance footprint
- Indicative BESS, switching station and substation
- Indicative construction compound and O&M facility
- Proposed transmission easement
- Solar array
- Proposed site access
- Road
- Existing 330 kV transmission line
- Watercourses
- Water body

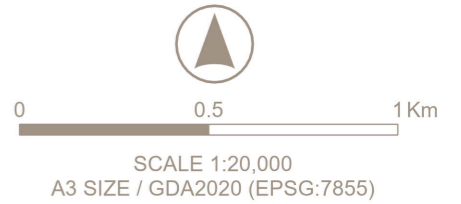

VERSION: B
 DATA SOURCES:
 Samsung CT Renewable Energy, RPS, NSW Spatial Services,
 ESRI, Geoscience Australia.



FIGURE 3-1: PRELIMINARY PROJECT LAYOUT