

Title:

# Flood Hazard Classification - Developed Scenario Probable Maximum Flood (PMF)

Figure:

C-11

Rev:

-

BMT WBM endeavours to ensure that the information provided in this map is correct at the time of publication. BMT WBM does not warrant, guarantee or make representations regarding the currency and accuracy of information contained in this map.




0 75 150m

Approx. Scale



Filepath : S:\WATERPROJECTS\20319\_FIA\_Ivanhoe\_Estate\_Redevelopment\_Ryde\MIWorkspaces\Figure\_C11\_PMF\_HazClass\_Dev\_002.wor



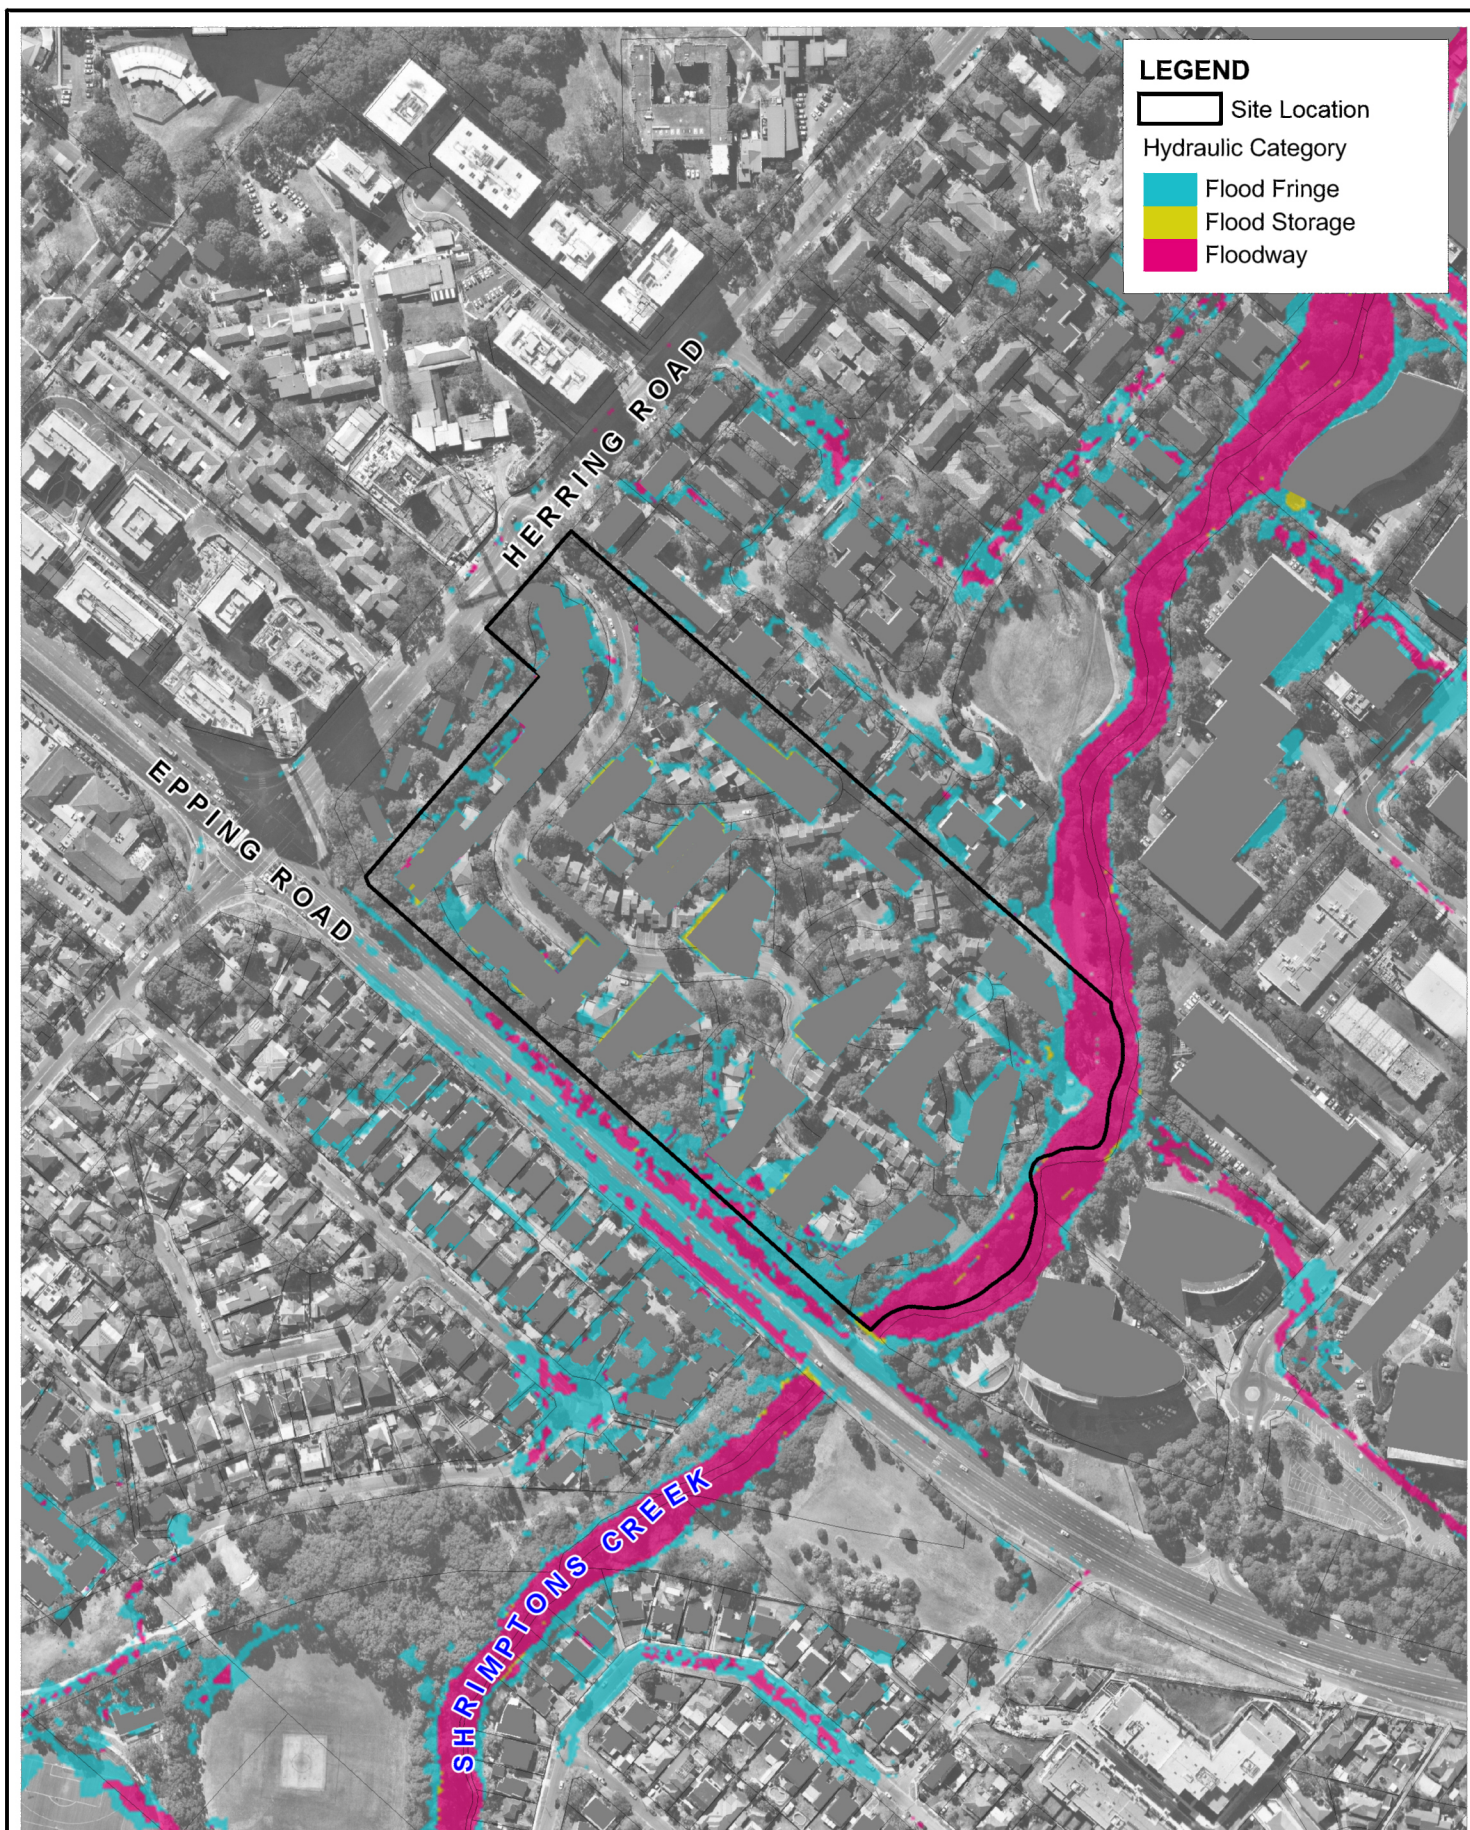

Title:  
**Flood Hydraulic Category - Developed Scenario**  
**100 yr ARI**

Figure:  
**C-12**

Rev:  
**-**

BMT WBM endeavours to ensure that the information provided in this map is correct at the time of publication. BMT WBM does not warrant, guarantee or make representations regarding the currency and accuracy of information contained in this map.



0 75 150m  
 Approx. Scale



Filepath : S:\WATERPROJECTS\20319\_FIA\_Ivanhoe\_Estate\_Redevelopment\_Ryde\MIWorkspaces\Figure\_C12\_100YR\_HydCat\_Dev\_002.wor