

Title:

Peak Velocity Depth Product - Developed Scenario Probable Maximum Flood (PMF)

Figure:

C-9

Rev:

-


BMT WBM endeavours to ensure that the information provided in this map is correct at the time of publication. BMT WBM does not warrant, guarantee or make representations regarding the currency and accuracy of information contained in this map.



0 75 150m
Approx. Scale



Filepath : S:\WATERPROJECTS\20319_FIA_Ivanhoe_Estate_Redevelopment_Ryde\MIWorkspaces\Figure_C09_PMF_VelDep_Dev_002.wor

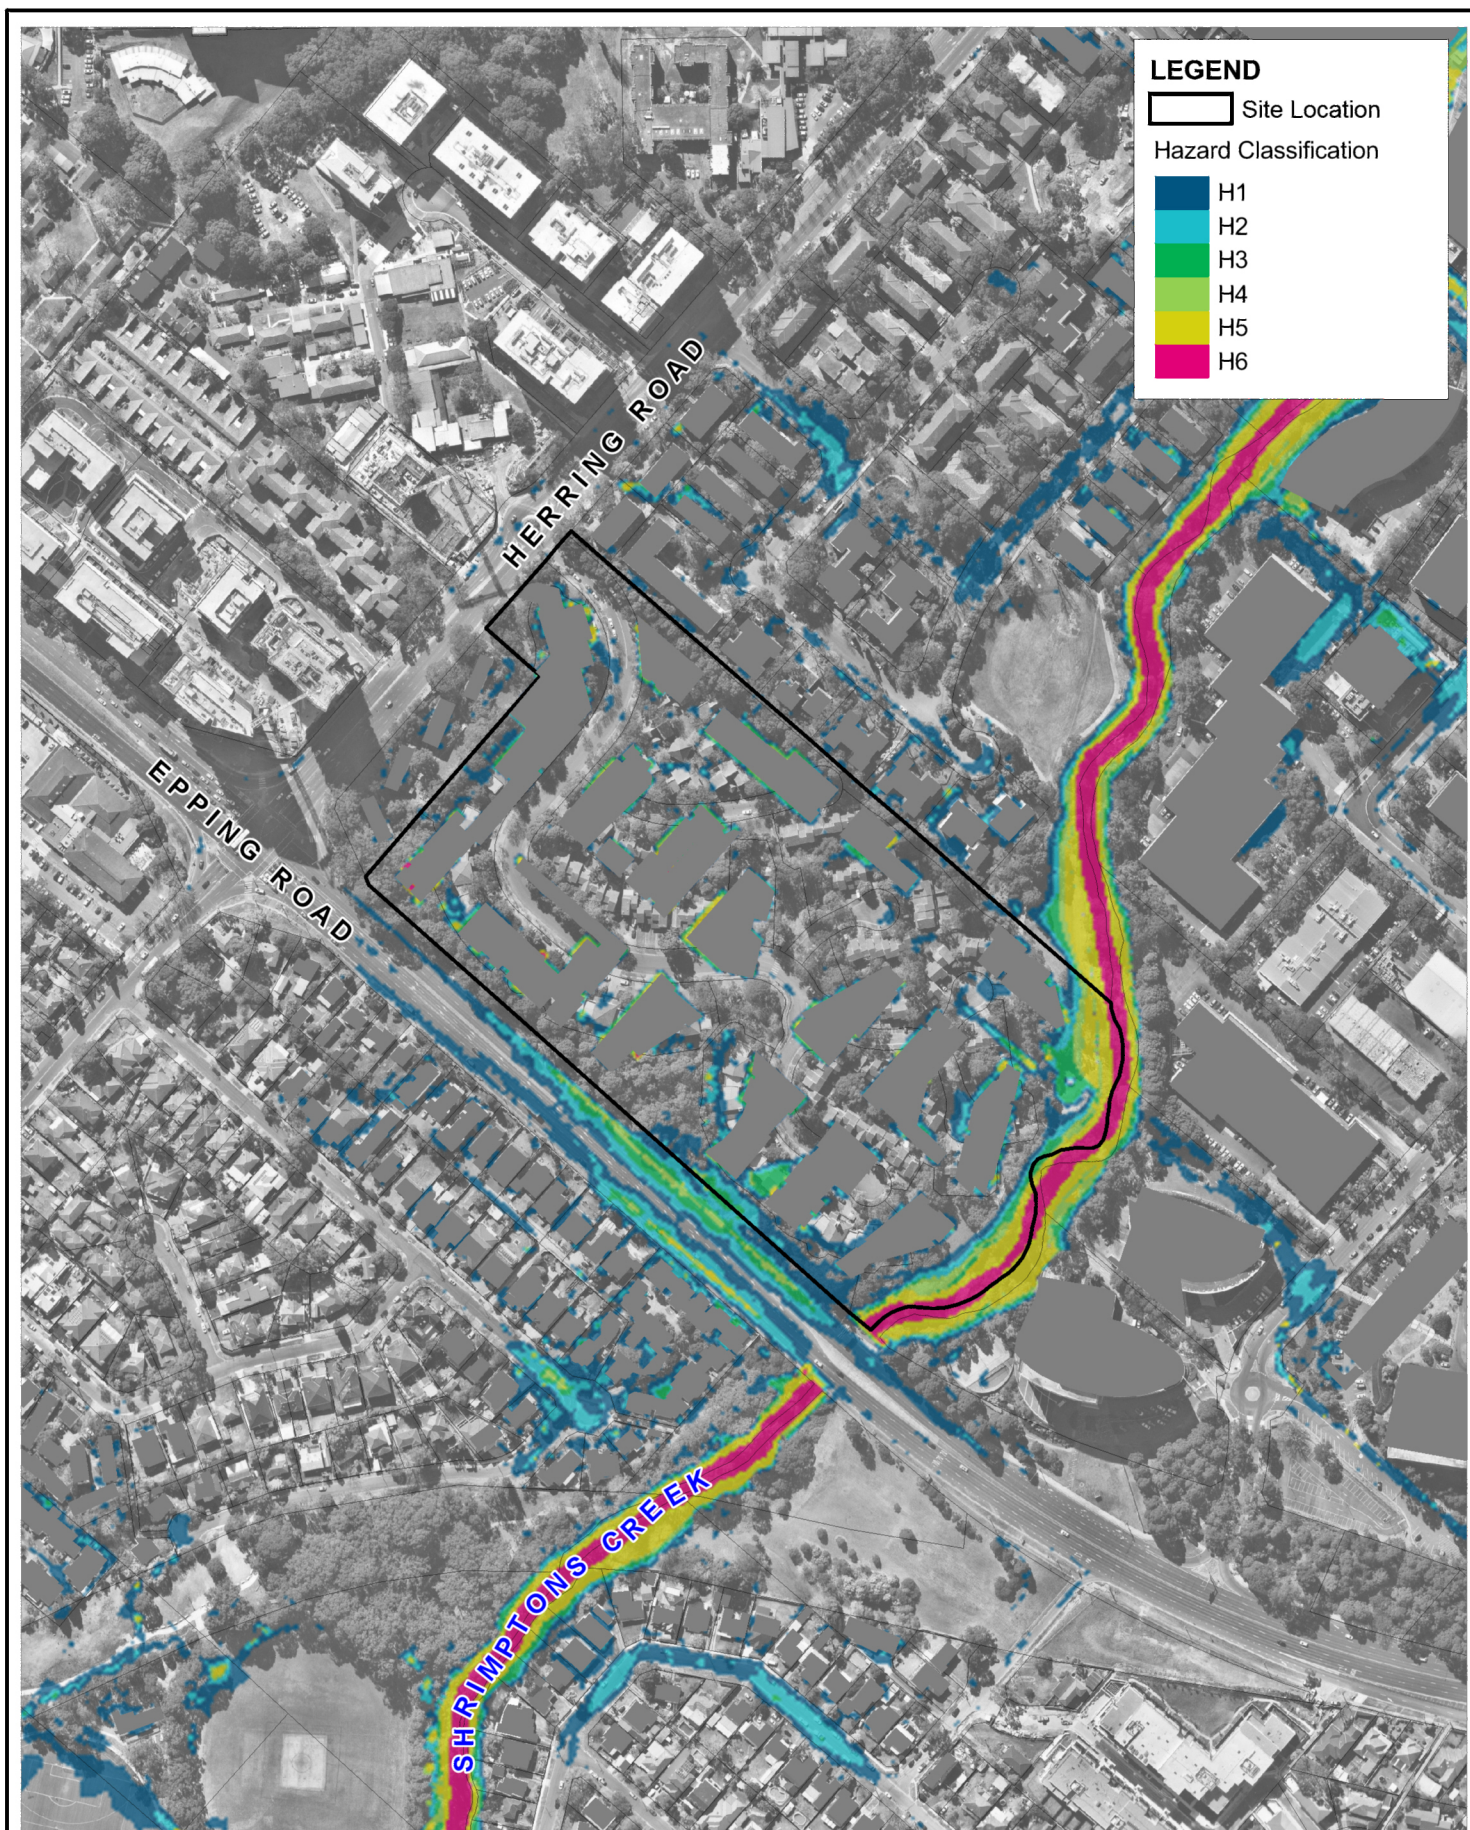

Title:
Flood Hazard Classification - Developed Scenario
100 yr ARI

Figure:
C-10

Rev:
-

BMT WBM endeavours to ensure that the information provided in this map is correct at the time of publication. BMT WBM does not warrant, guarantee or make representations regarding the currency and accuracy of information contained in this map.



0 75 150m
 Approx. Scale



Filepath : S:\WATERPROJECTS\20319_FIA_Ivanhoe_Estate_Redevelopment_Ryde\MIWorkspaces\Figure_C10_100YR_HazClass_Dev_002.wor