

Title:

Flood Hazard Classification Probable Maximum Flood (PMF)

Figure:

B-11

Rev:


-

BMT WBM endeavours to ensure that the information provided in this map is correct at the time of publication. BMT WBM does not warrant, guarantee or make representations regarding the currency and accuracy of information contained in this map.



0 75 150m
Approx. Scale

BMT WBM
www.bmtwbm.com.au

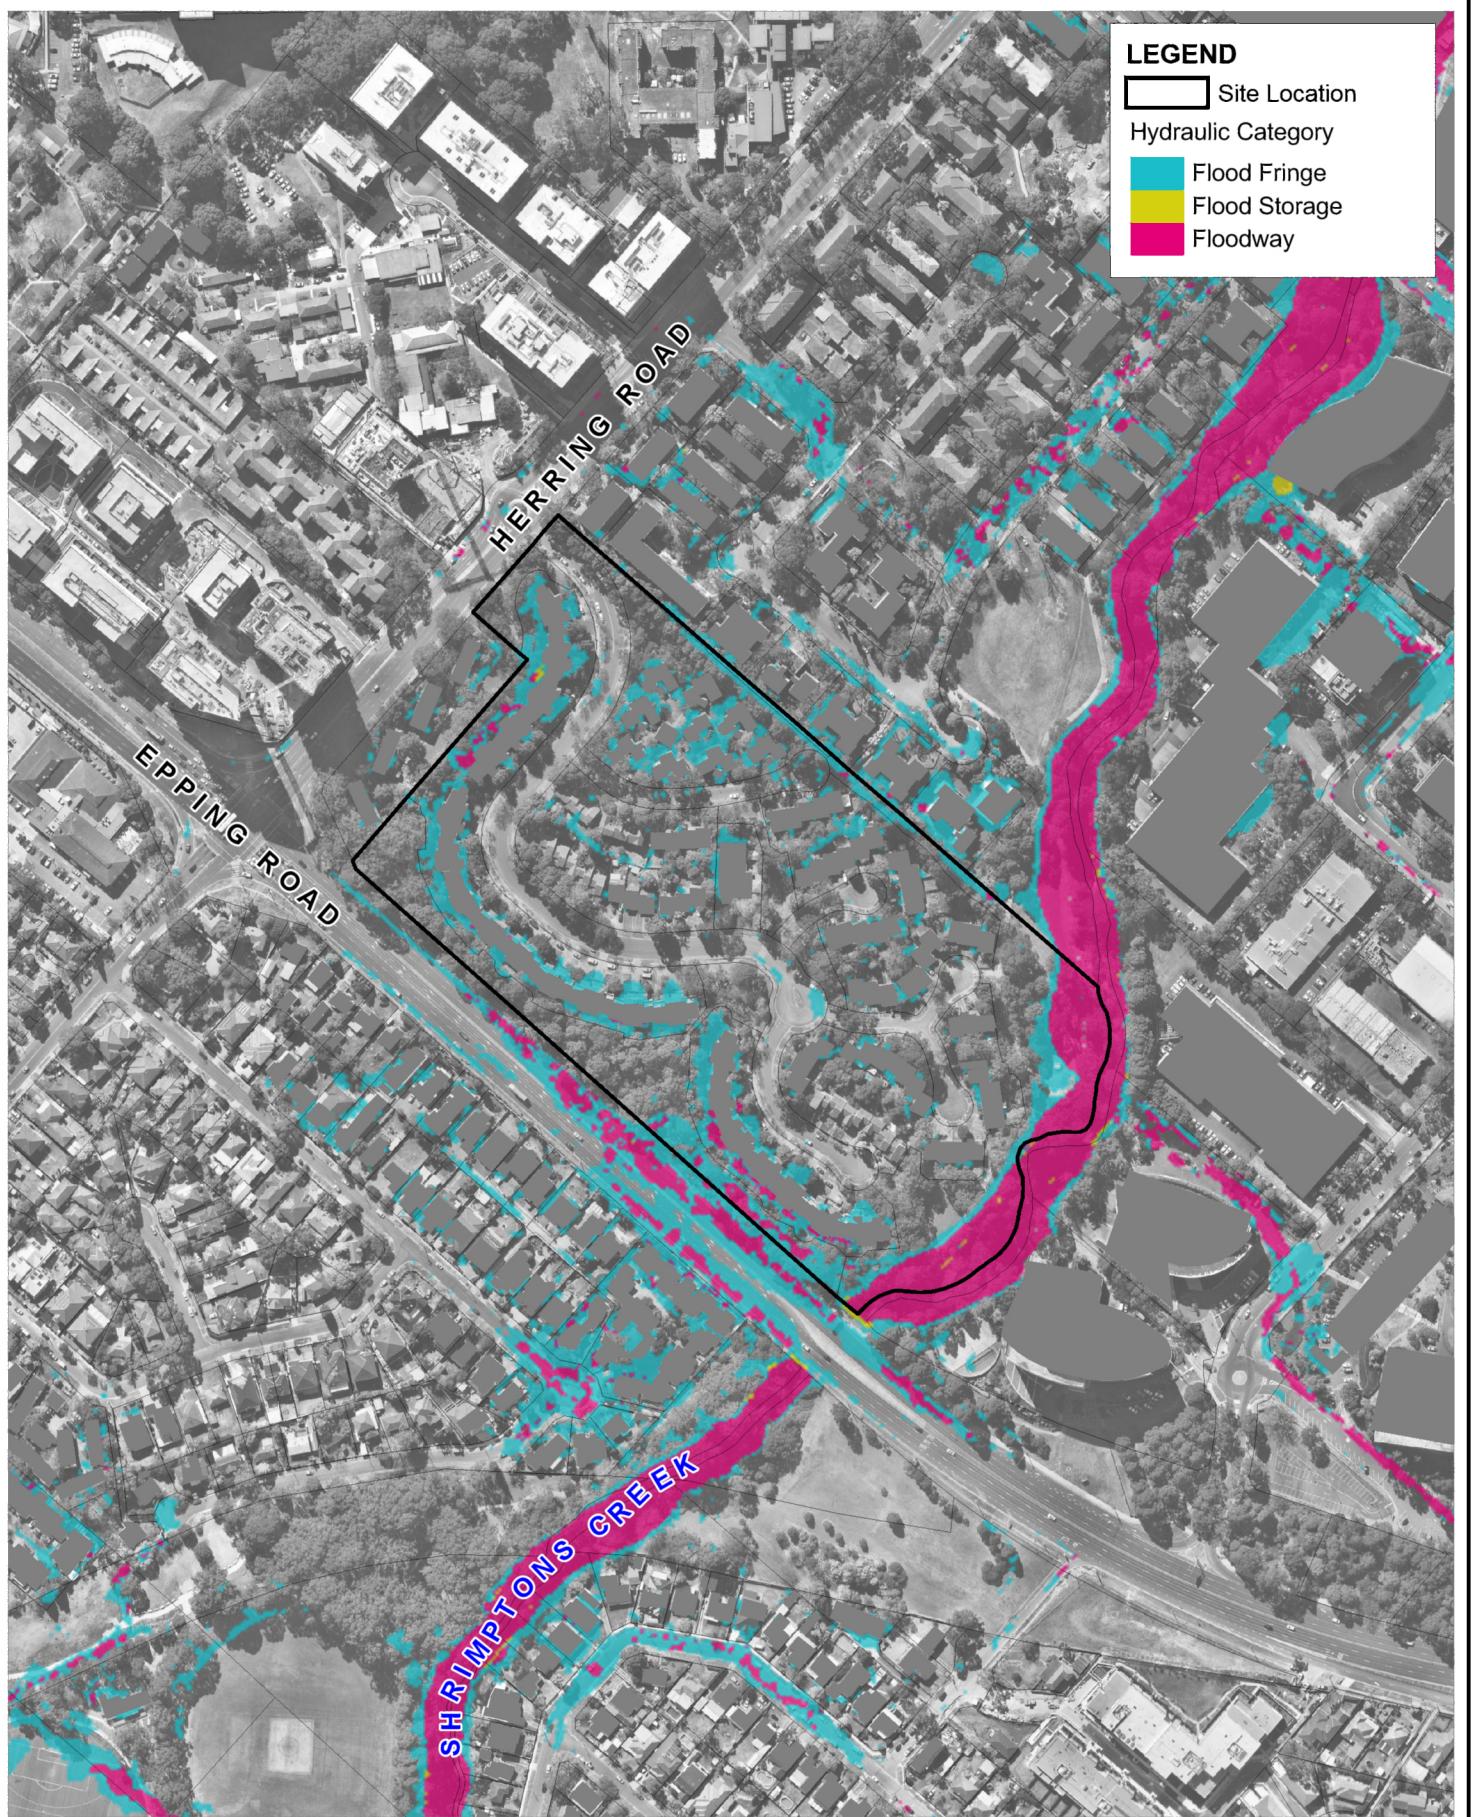

Title:
Flood Hydraulic Category
100 yr ARI

Figure:
B-12 Rev:
-

BMT WBM endeavours to ensure that the information provided in this map is correct at the time of publication. BMT WBM does not warrant, guarantee or make representations regarding the currency and accuracy of information contained in this map.



0 75 150m
Approx. Scale

BMT WBM
www.bmtwbm.com.au