

Title:
**Peak Flood Velocity - Developed Scenario
 100 yr ARI**

Figure:

C-5

Rev:

-


BMT WBM endeavours to ensure that the information provided in this map is correct at the time of publication. BMT WBM does not warrant, guarantee or make representations regarding the currency and accuracy of information contained in this map.



0 75 150m
 Approx. Scale



Filepath : S:\WATERPROJECTS\20319_FIA_Ivanhoe_Estate_Redevelopment_Ryde\MIWorkspaces\Figure_C05_100YR_Velocity_Dev_002.wor

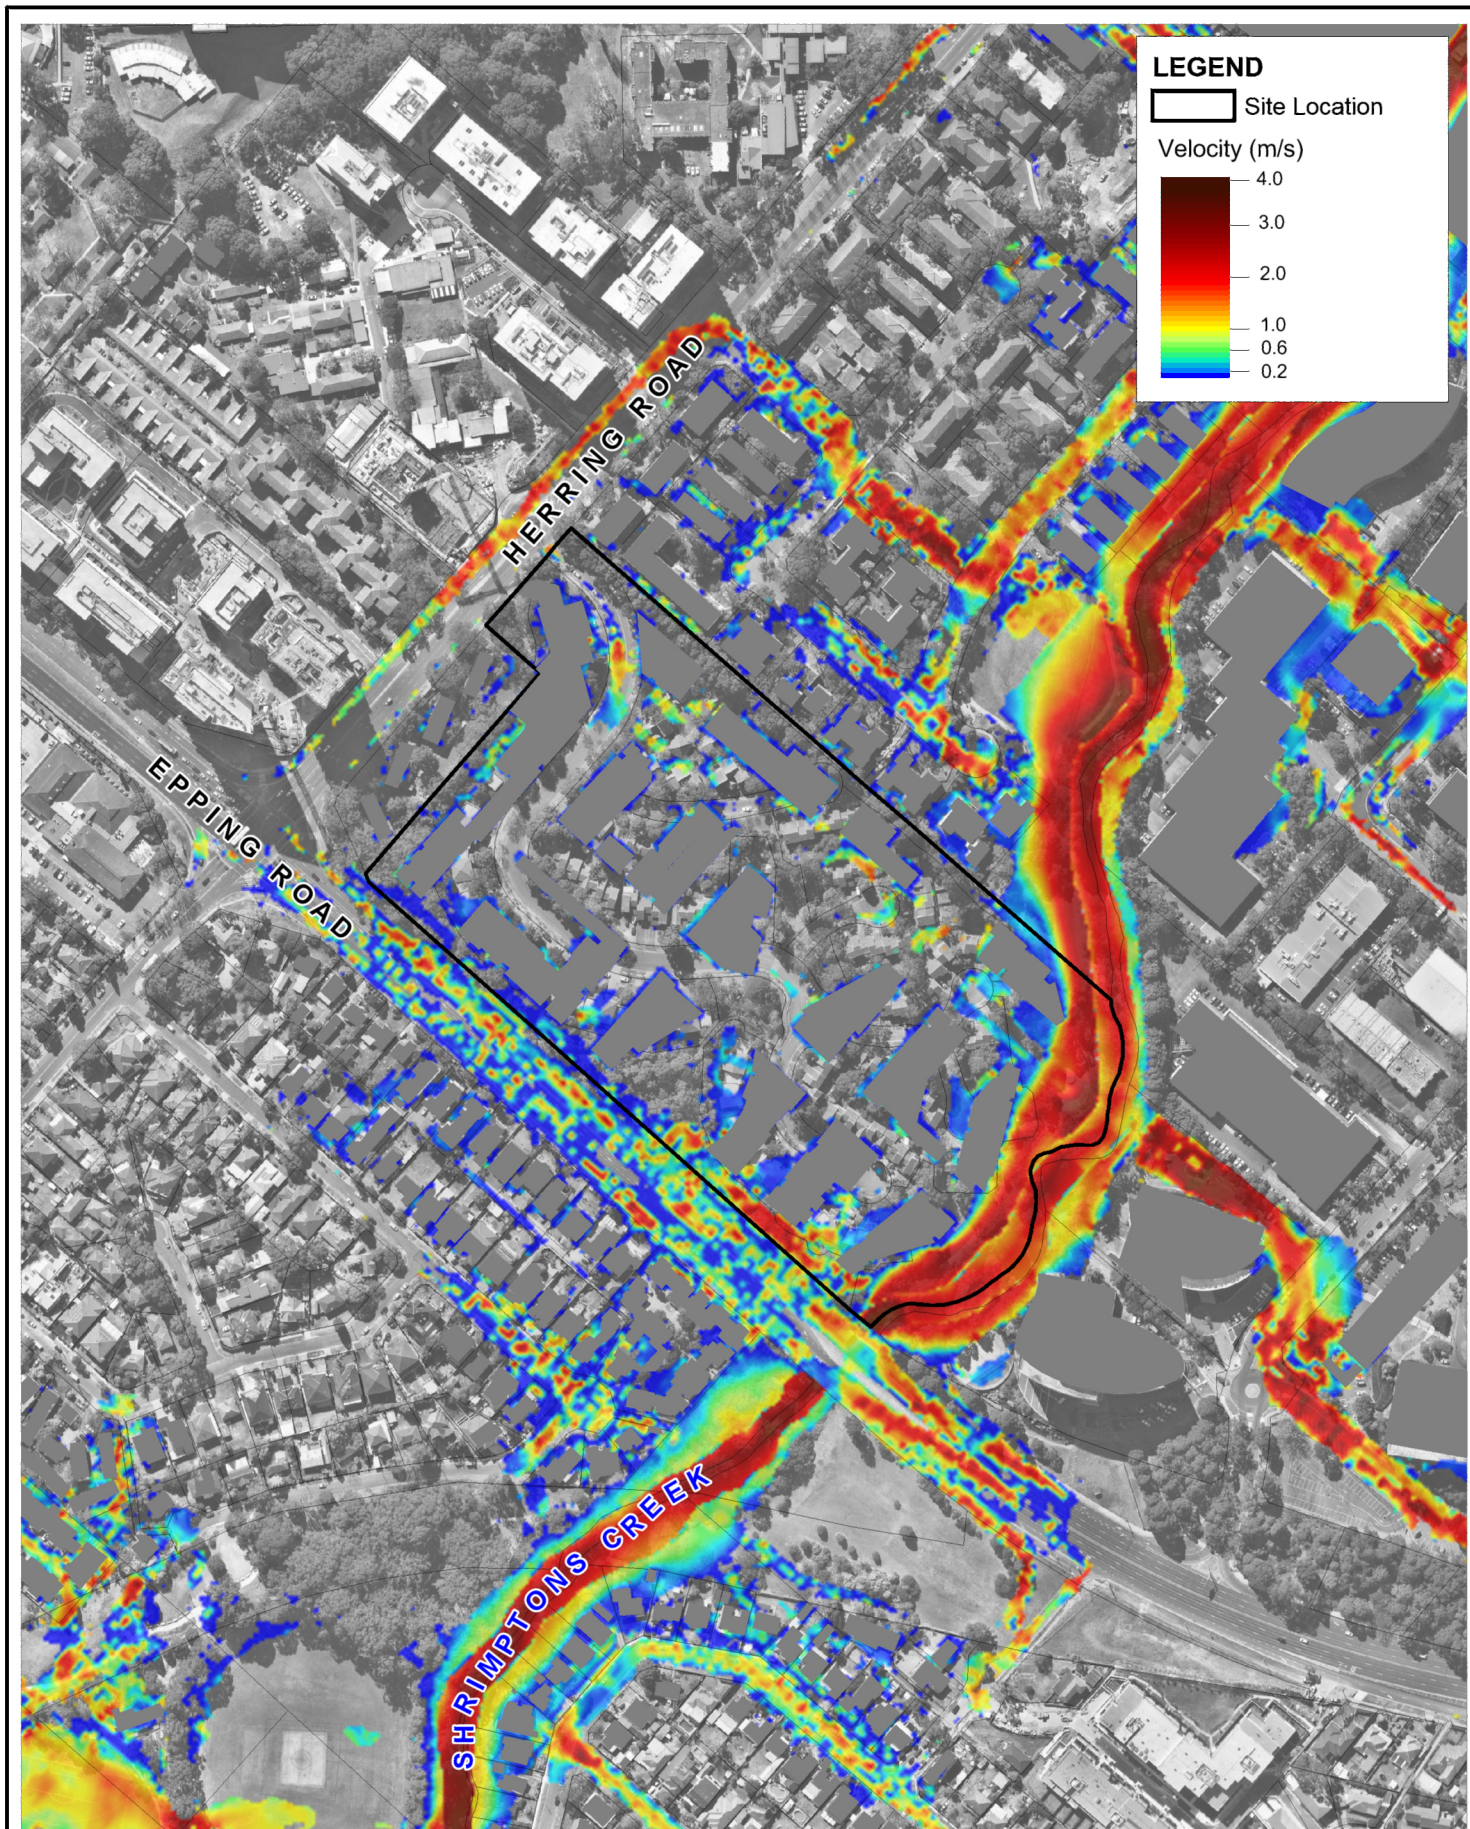

Title:
Peak Flood Velocity - Developed Scenario
Probable Maximum Flood (PMF)

Figure:

C-6

Rev:

-

BMT WBM endeavours to ensure that the information provided in this map is correct at the time of publication. BMT WBM does not warrant, guarantee or make representations regarding the currency and accuracy of information contained in this map.



0 75 150m
 Approx. Scale



Filepath : S:\WATERPROJECTS\20319_FIA_Ivanhoe_Estate_Redevelopment_Ryde\MIWorkspaces\Figure_C06_PMF_Velocity_Dev_002.wor