


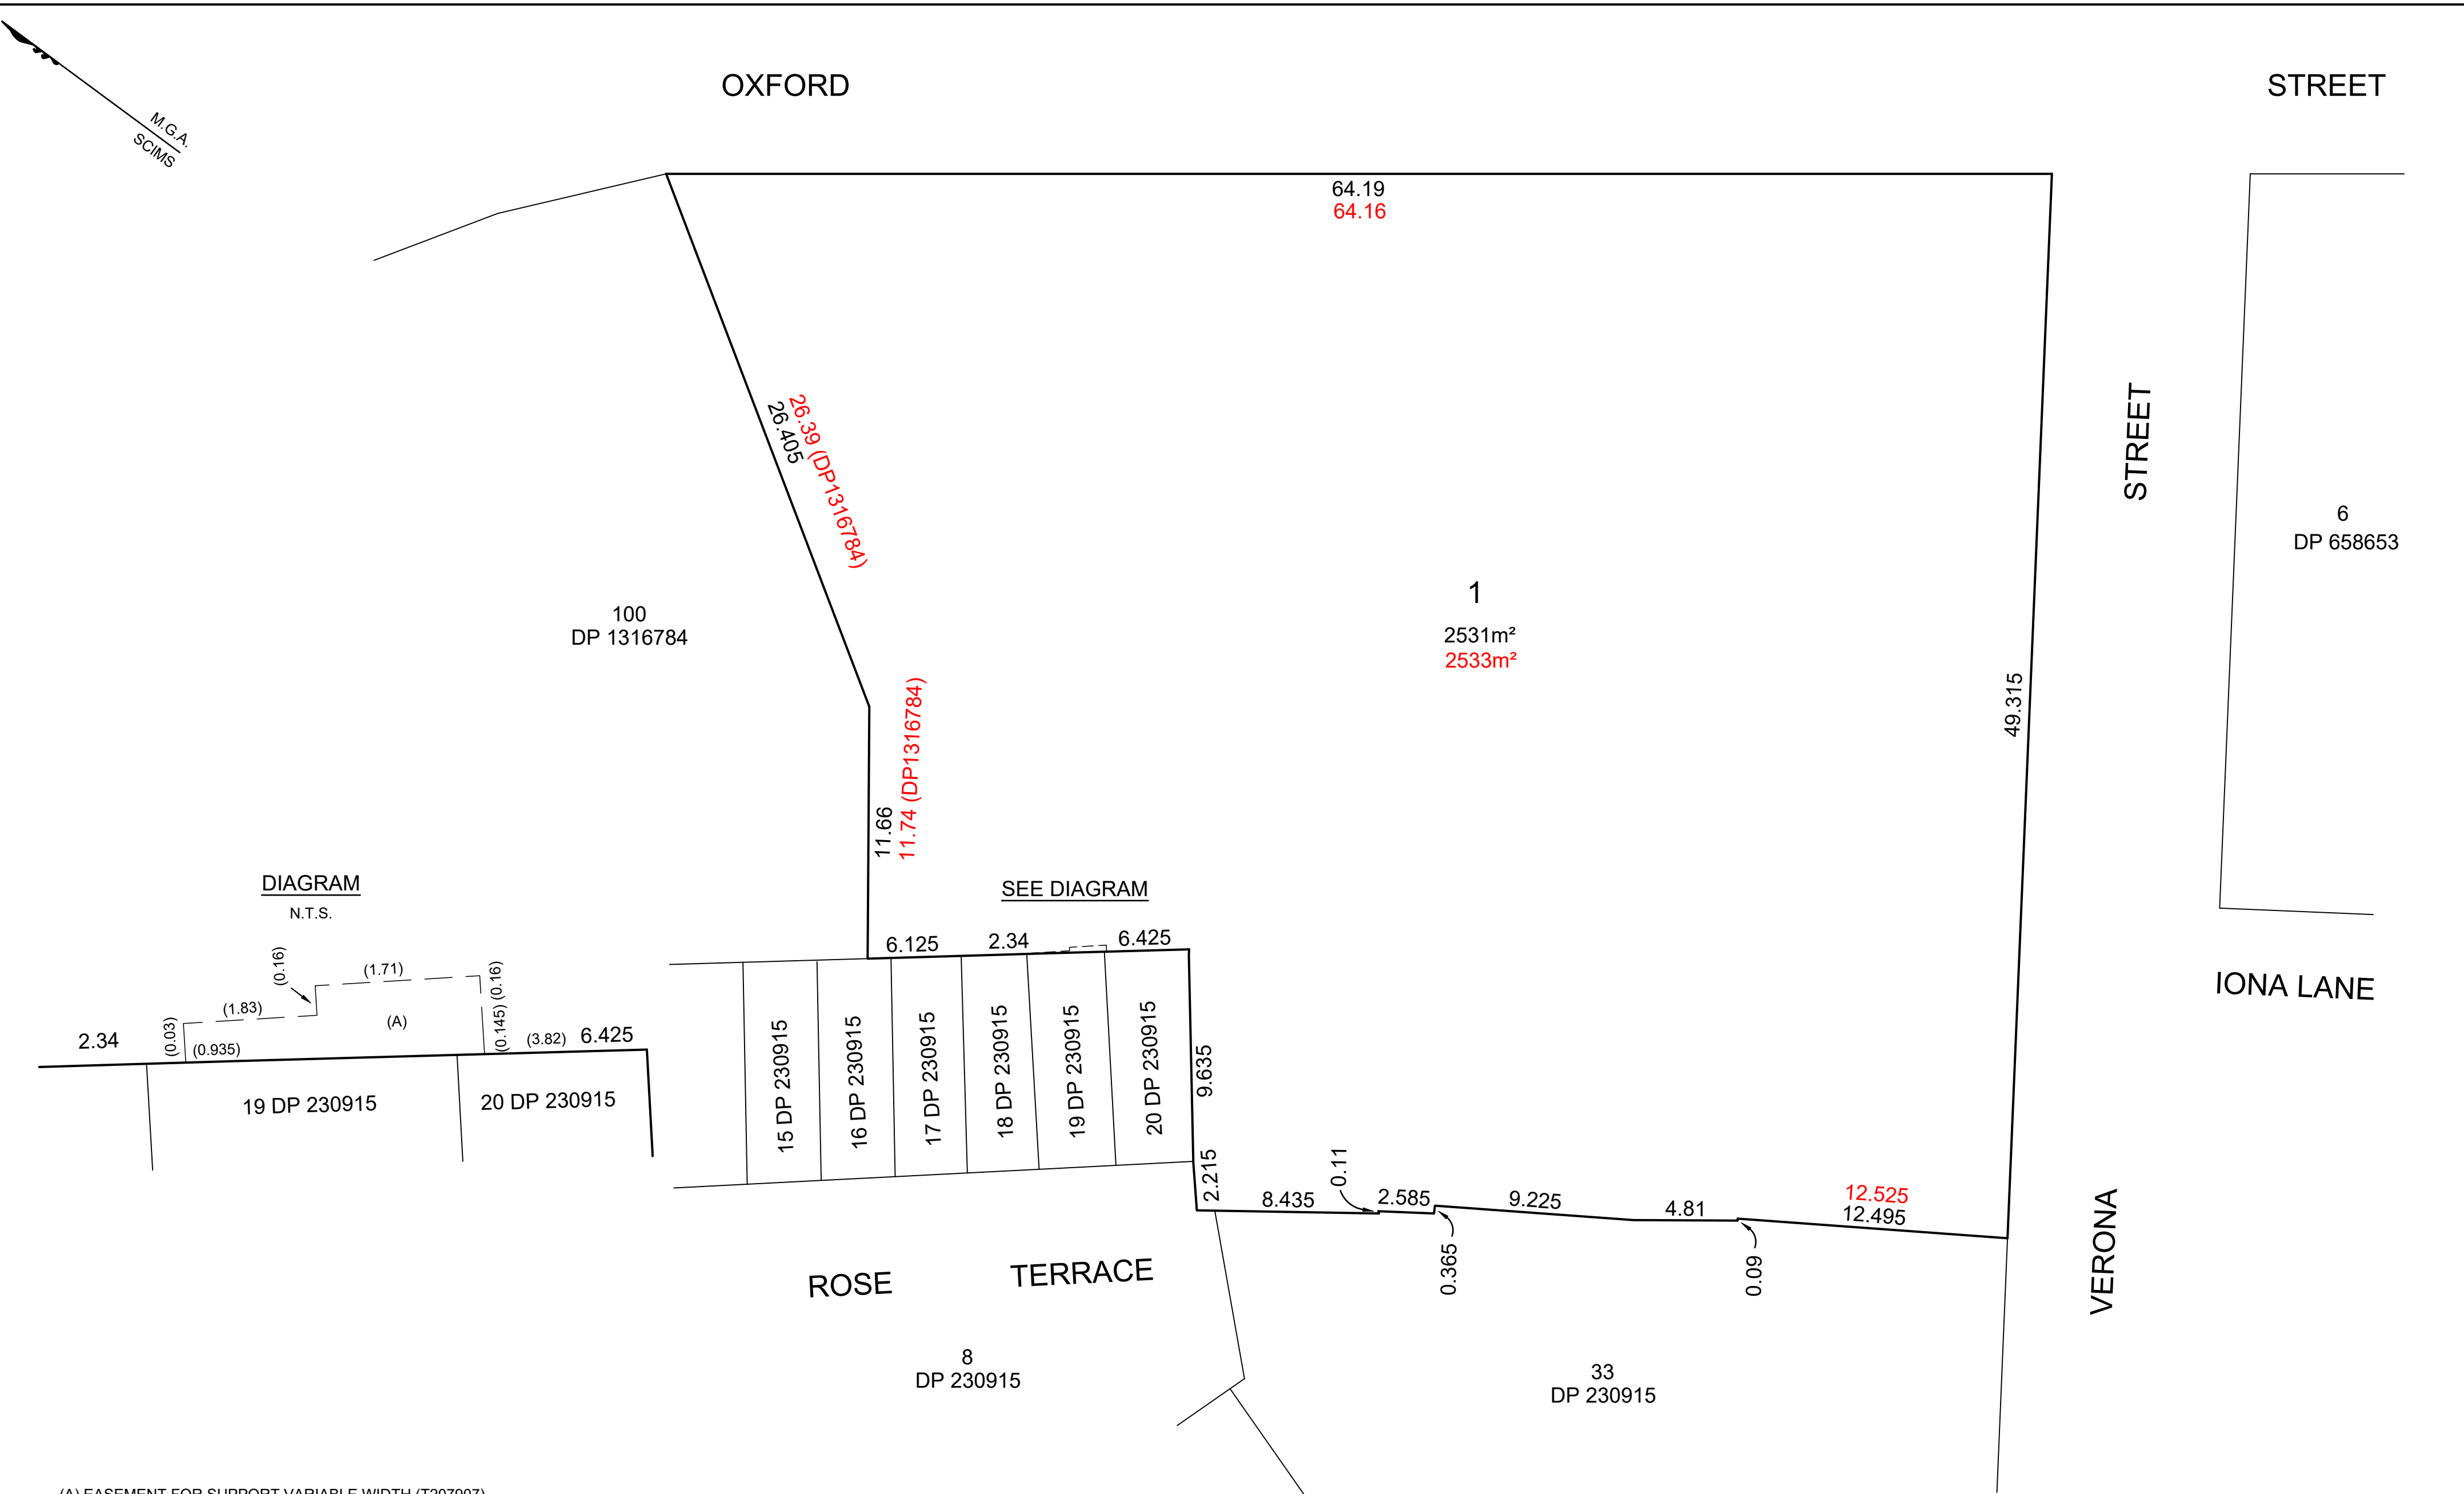

(A) EASEMENT FOR SUPPORT VARIABLE WIDTH (T207907)

NOTES:

- 1. ALL DIMENSIONS & AREAS ARE SUBJECT TO FINAL SURVEY AND REGISTRATION OF A PLAN OF SURVEY WITH LRS NSW
- 2. DISTANCES AND AREA SHOWN IN RED ARE PRELIMINARY BY SURVEY (SEE NOTE 1)

SURVEYOR Name: SHAWN LECLERC Date: 20-10-2025 Reference: 11434-005	PLAN HEADING PLAN OF CONSOLIDATION OF LOT 1 IN DP 137013, LOT 1 IN DP 75105 AND LOT 1 IN DP 708719	L.G.A.: SYDNEY Locality: PADDINGTON Reduction Ratio: 1:200 Lengths are in metres	REGISTERED	DRAFT DATE: 20-10-2025 REVISION B
--	--	--	-----------------------	--