


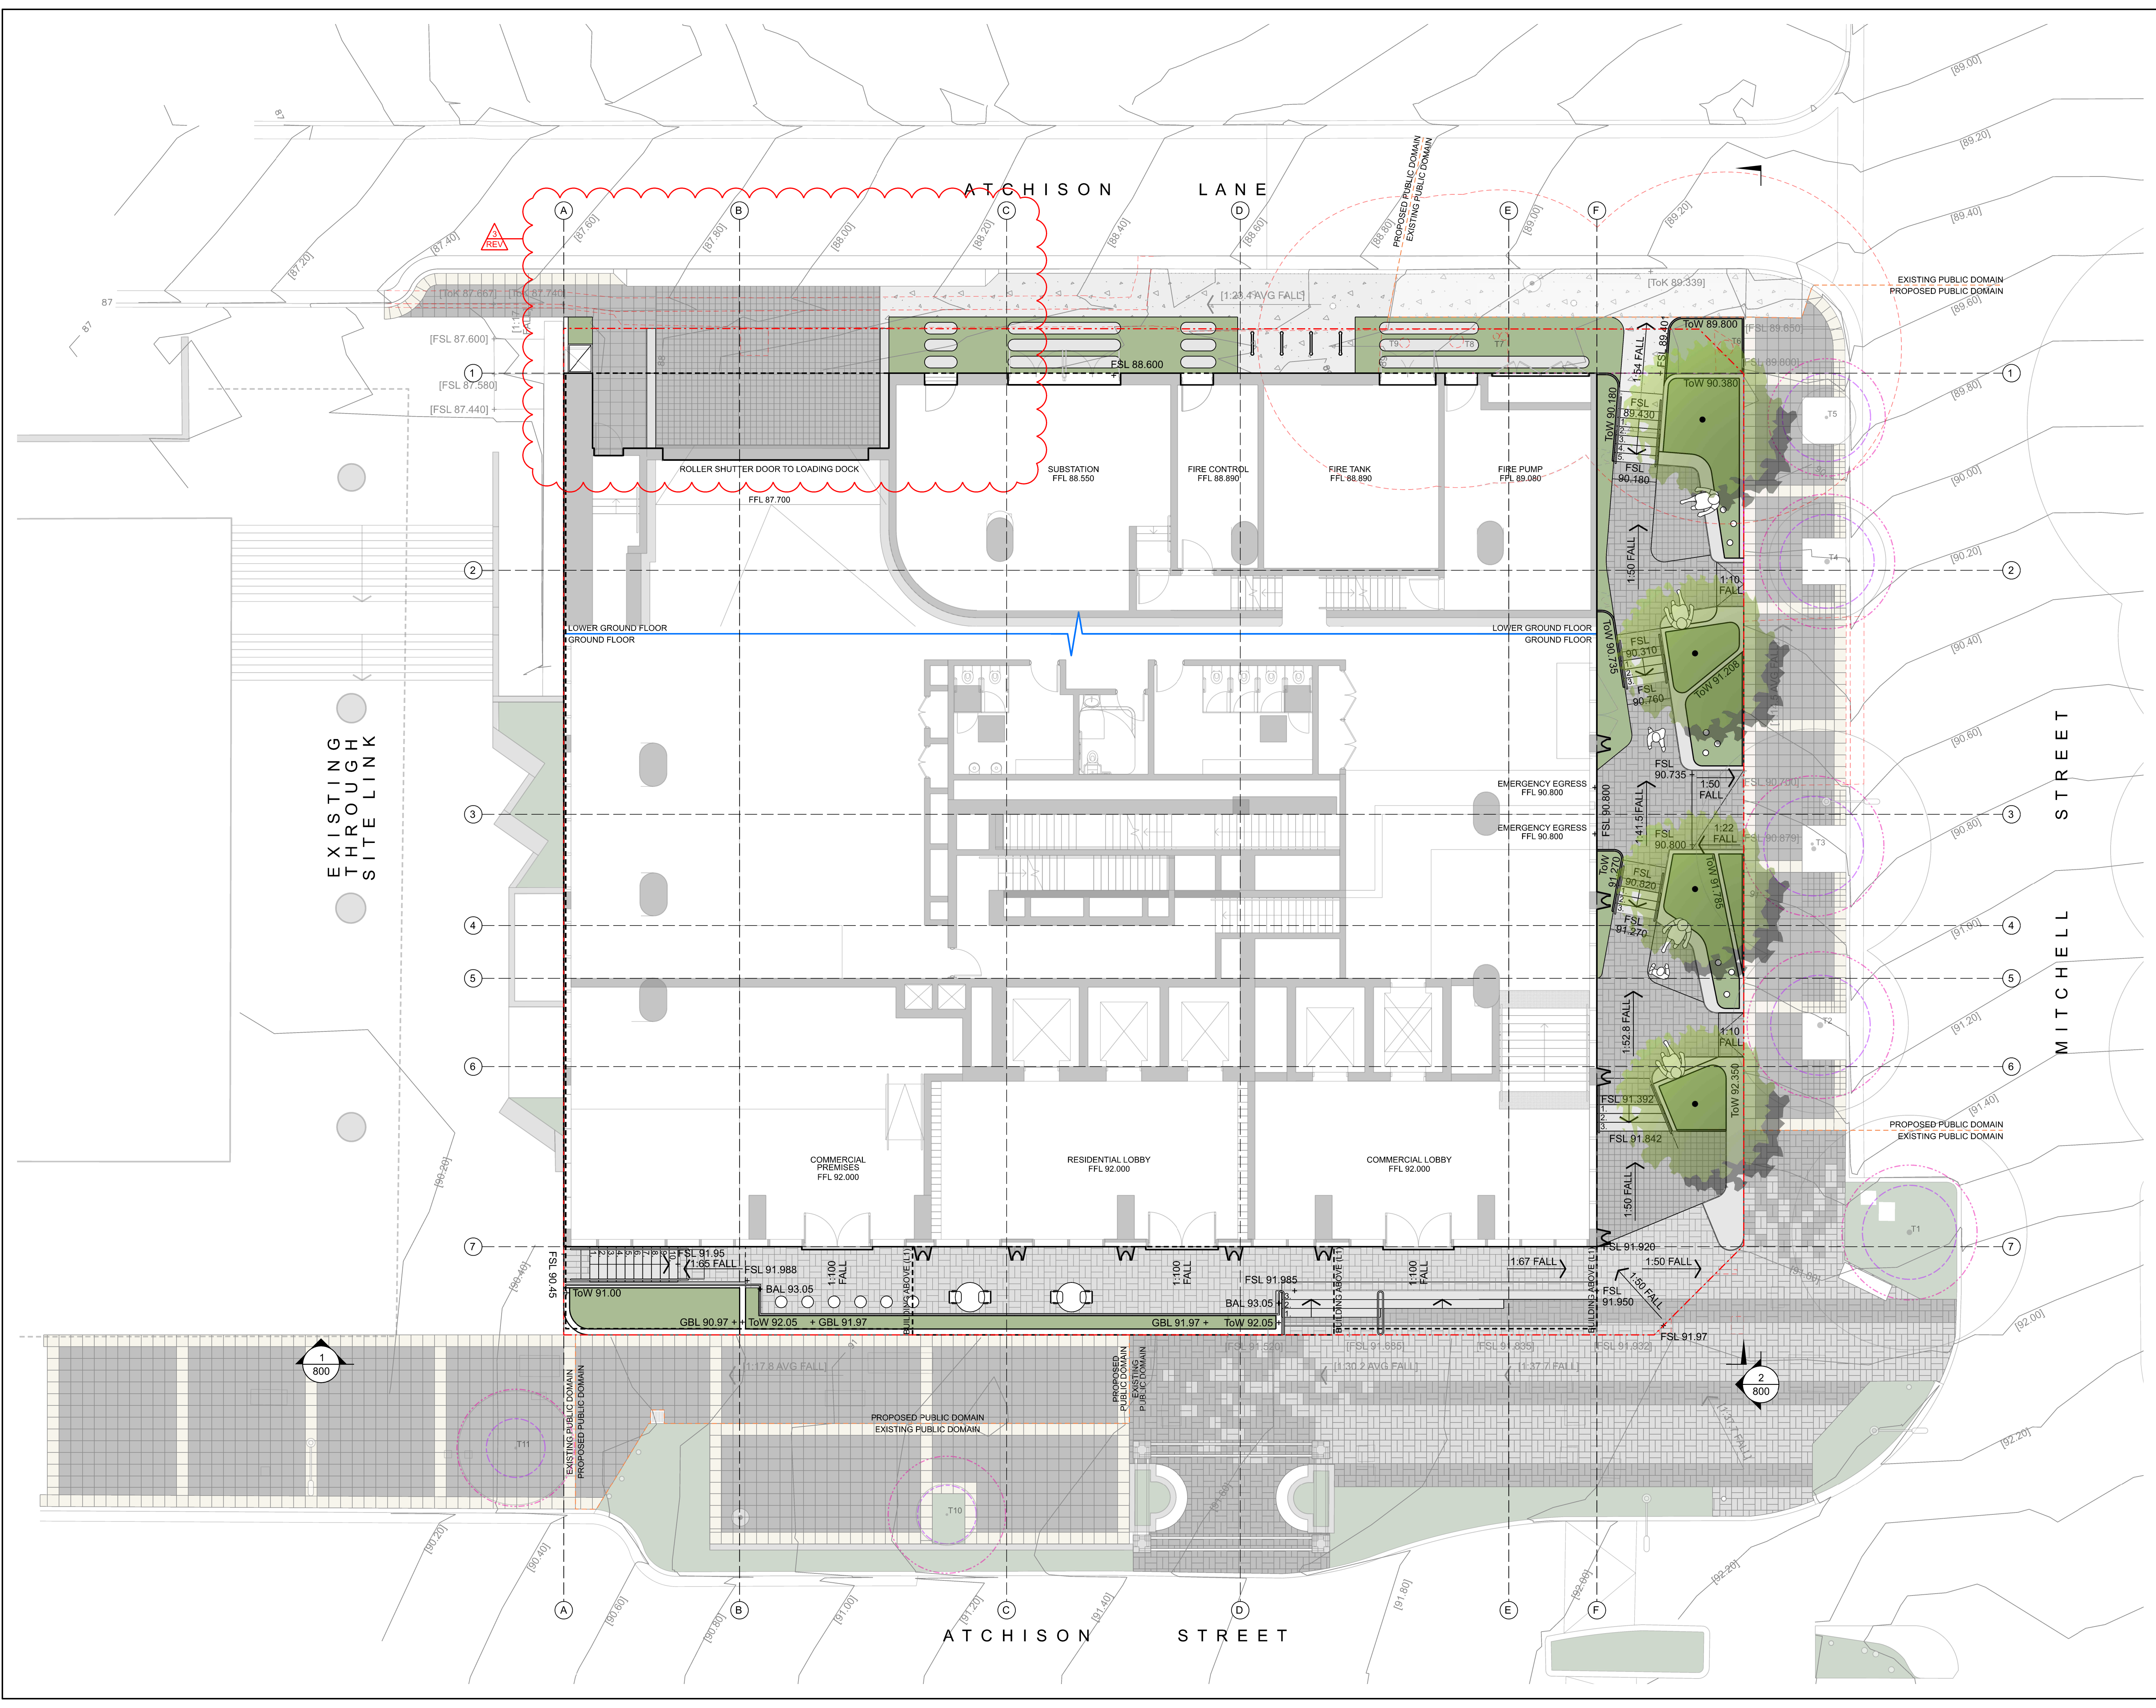

- GENERAL NOTES**
- DO NOT SCALE DRAWINGS. USE FIGURED DIMENSIONS ONLY. UNLESS OTHERWISE NOTED - ALL DIMENSIONS ARE IN MILLIMETRES AND ALL LEVELS ARE IN METRES. CHECK AND VERIFY ALL DIMENSIONS AND SITE CONDITIONS PRIOR TO ESTIMATING QUANTITIES, AND CONSTRUCTION.
 - THESE DRAWINGS ARE TO BE READ IN CONJUNCTION WITH THE SPECIFICATION AND ALL OTHER RELEVANT CONSULTANT DOCUMENTATION.
 - SERVICES SHOWN ON DRAWINGS ARE APPROXIMATE ONLY. THE EXACT LOCATION SHALL BE CONFIRMED ON SITE BY THE CONTRACTOR PRIOR TO COMMENCEMENT OF WORK. THE CONTRACTOR SHALL MAKE GOOD ALL DAMAGE TO EXISTING WORKS CAUSED BY THE ACTIVITY OF THESE WORKS.
 - THESE DRAWINGS ARE TO BE PRINTED IN COLOUR.
 - ANY DISCREPANCIES MUST BE REPORTED IMMEDIATELY TO THE SUPERINTENDENT, OR LANDSCAPE ARCHITECT PRIOR TO SUPERINTENDANT APPOINTMENT
- These designs, plans and specifications and the copyright therein are the property of TRACT CONSULTANTS PTY. LTD. and must not be used, reproduced or copied, wholly or in part, without the written permission of TRACT CONSULTANTS PTY. LTD.

 **Department of Planning, Housing and Infrastructure**

Issued under the Environmental Planning and Assessment Act 1979

Approved Application No: SSD 87486461

Approved on: 22 June 2026

Signed: AW

Sheet No: 1 of 4

**PRELIMINARY
NOT FOR CONSTRUCTION**

REV	DESCRIPTION	DATE	DRN	CHKD
A	DRAFT CONCEPT FOR REVIEW	11.07.25	BM	LH
B	REVISED CONCEPT FOR REVIEW	25.07.25	BM	LH
C	UPDATED BASE PLANS	14.08.25	BM	LH
1	SSDA SUBMISSION	18.09.25	BM	LH
2	SSDA SUBMISSION (REVISED ARCH)	24.09.25	BM	LH
3	UPDATED SSDA SUBMISSION	12.03.26	BM	LH

tract.com.au

Melbourne
Brisbane
Sydney
Geelong
Adelaide

Wurundjeri Country
Turbal & Yuggera Country
Gamaragal Country
Wadawurrung Country
Kaurna Country



PROJECT
20-22 Atchison Road
St Leonards

CLIENT
Setia

DRAWING TITLE
LANDSCAPE CONCEPT PLAN
GROUND FLOOR


DRAWING NUMBER	REVISION
225-0032-00-L-01-DR100	3

DRAWN	CHECKED	APPROVED	DATE
BM	BM	LH	11.07.25

SCALE
1:100

A1



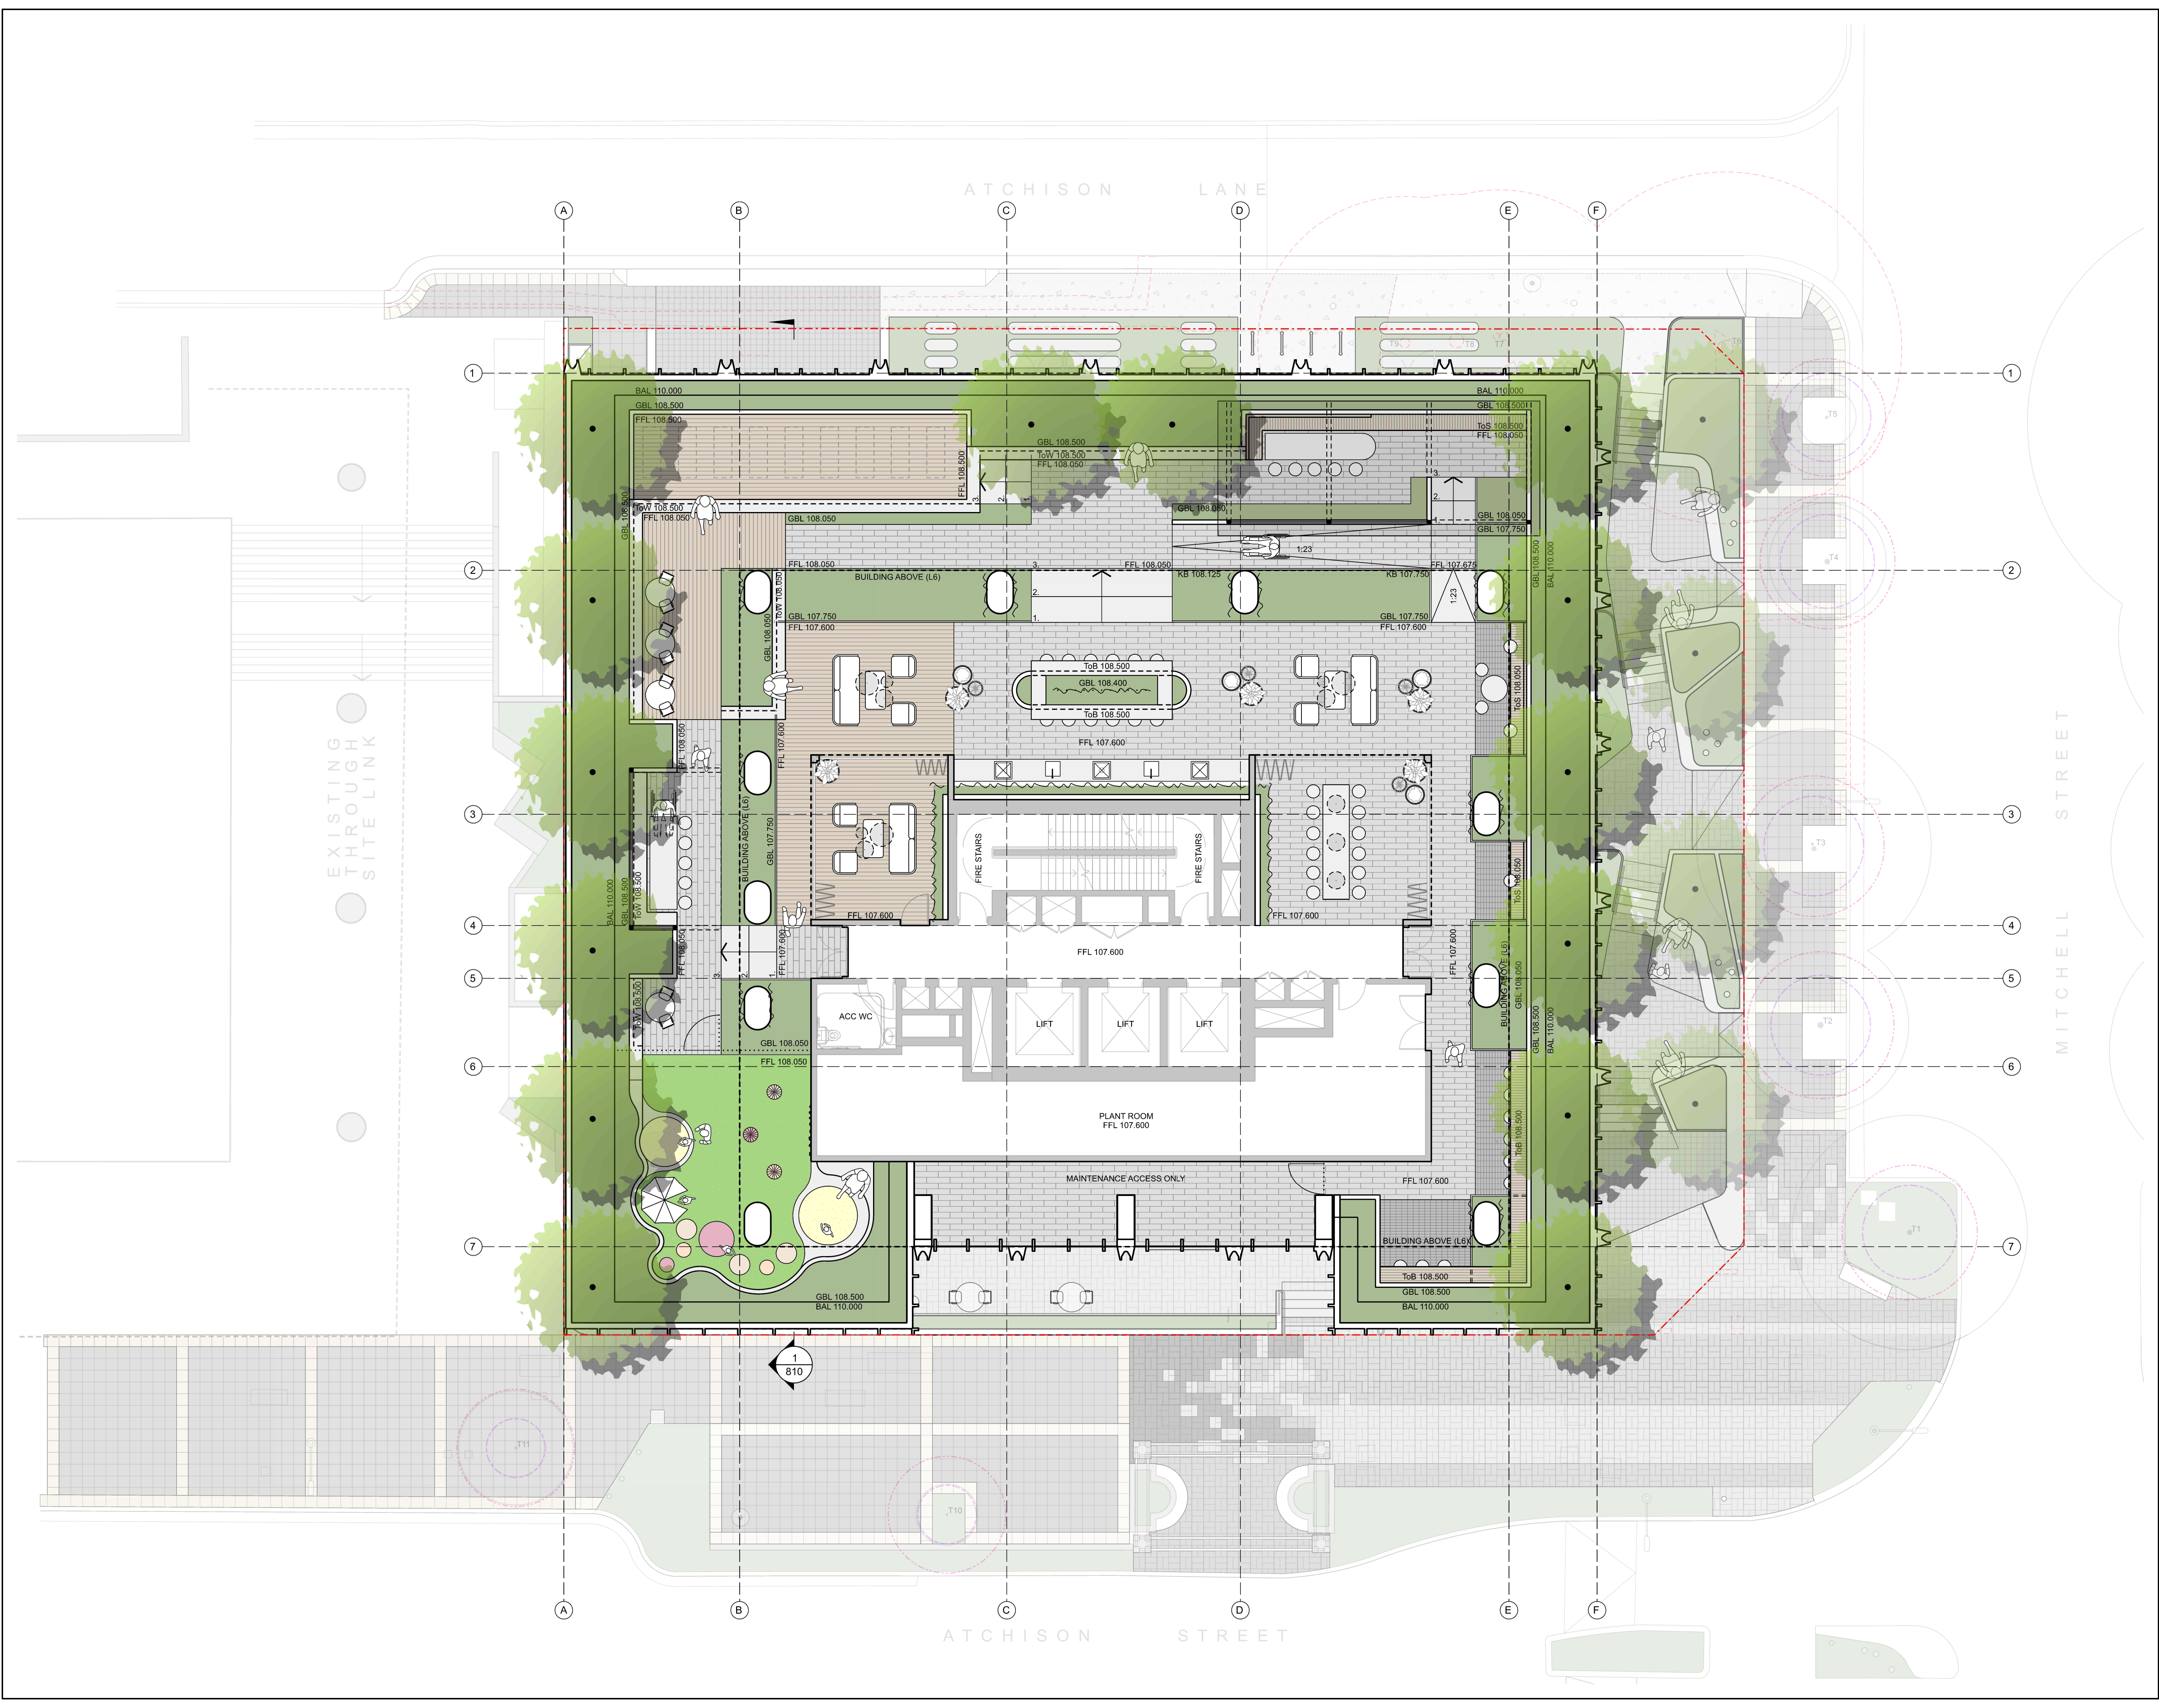

- GENERAL NOTES**
- DO NOT SCALE DRAWINGS. USE FIGURED DIMENSIONS ONLY. UNLESS OTHERWISE NOTED - ALL DIMENSIONS ARE IN MILLIMETRES AND ALL LEVELS ARE IN METRES. CHECK AND VERIFY ALL DIMENSIONS AND SITE CONDITIONS PRIOR TO ESTIMATING QUANTITIES, AND CONSTRUCTION.
 - THESE DRAWINGS ARE TO BE READ IN CONJUNCTION WITH THE SPECIFICATION AND ALL OTHER RELEVANT CONSULTANT DOCUMENTATION.
 - SERVICES SHOWN ON DRAWINGS ARE APPROXIMATE ONLY. THE EXACT LOCATION SHALL BE CONFIRMED ON SITE BY THE CONTRACTOR PRIOR TO COMMENCEMENT OF WORK. THE CONTRACTOR SHALL MAKE GOOD ALL DAMAGE TO EXISTING WORKS CAUSED BY THE ACTIVITY OF THESE WORKS.
 - THESE DRAWINGS ARE TO BE PRINTED IN COLOUR.
 - ANY DISCREPANCIES MUST BE REPORTED IMMEDIATELY TO THE SUPERINTENDENT. OR LANDSCAPE ARCHITECT PRIOR TO SUPERINTENDANT APPOINTMENT
- These designs, plans and specifications and the copyright therein are the property of TRACT CONSULTANTS PTY. LTD. and must not be used, reproduced or copied, wholly or in part, without the written permission of TRACT CONSULTANTS PTY. LTD.

 **Department of Planning,
Housing and Infrastructure**

Issued under the Environmental Planning and Assessment Act 1979

Approved Application No: SSD 87486461

Approved on: 22 June 2026

Signed: AW

Sheet No: 2 of 4

**PRELIMINARY
NOT FOR CONSTRUCTION**

REV	DESCRIPTION	DATE	DRN	CHKD
A	DRAFT CONCEPT FOR REVIEW	11.07.25	BM	LH
B	REVISED CONCEPT FOR REVIEW	25.07.25	BM	LH
C	UPDATED BASE PLANS	14.08.25	BM	LH
1	SSDA SUBMISSION	18.09.25	BM	LH
2	UPDATED SSDA SUBMISSION	12.03.2026	BM	LH

tract.com.au

Melbourne
Brisbane
Sydney
Geelong
Adelaide

Wurundjeri Country
Turrbal & Yuggera Country
Gamaragal Country
Wadawurrung Country
Kaurna Country




PROJECT
20-22 Atchison Road
St Leonards

CLIENT
Setia

DRAWING TITLE
LANDSCAPE CONCEPT PLAN
LEVEL 4 (PODIUM)

DRAWING NUMBER			REVISION
225-0032-00-L-01-DR110			2
DRAWN	CHECKED	APPROVED	DATE
BM	BM	LH	11.07.25

SCALE
1:100

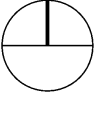

- GENERAL NOTES**
- DO NOT SCALE DRAWINGS. USE FIGURED DIMENSIONS ONLY. UNLESS OTHERWISE NOTED - ALL DIMENSIONS ARE IN MILLIMETRES AND ALL LEVELS ARE IN METRES. CHECK AND VERIFY ALL DIMENSIONS AND SITE CONDITIONS PRIOR TO ESTIMATING QUANTITIES, AND CONSTRUCTION.
 - THESE DRAWINGS ARE TO BE READ IN CONJUNCTION WITH THE SPECIFICATION AND ALL OTHER RELEVANT CONSULTANT DOCUMENTATION.
 - SERVICES SHOWN ON DRAWINGS ARE APPROXIMATE ONLY. THE EXACT LOCATION SHALL BE CONFIRMED ON SITE BY THE CONTRACTOR PRIOR TO COMMENCEMENT OF WORK. THE CONTRACTOR SHALL MAKE GOOD ALL DAMAGE TO EXISTING WORKS CAUSED BY THE ACTIVITY OF THESE WORKS.
 - THESE DRAWINGS ARE TO BE PRINTED IN COLOUR.
 - ANY DISCREPANCIES MUST BE REPORTED IMMEDIATELY TO THE SUPERINTENDENT, OR LANDSCAPE ARCHITECT PRIOR TO SUPERINTENDANT APPOINTMENT
- These designs, plans and specifications and the copyright therein are the property of TRACT CONSULTANTS PTY. LTD. and must not be used, reproduced or copied, wholly or in part, without the written permission of TRACT CONSULTANTS PTY. LTD.

PRELIMINARY
NOT FOR CONSTRUCTION

REV	DESCRIPTION	DATE	DRN	CHKD
A	DRAFT CONCEPT FOR REVIEW	11.07.25	BM	LH
B	REVISED CONCEPT FOR REVIEW	25.07.25	BM	LH
C	UPDATED BASE PLANS	14.08.25	BM	LH
1	SSDA SUBMISSION	18.09.25	BM	LH

tract.com.au

Melbourne
Brisbane
Sydney
Geelong
Adelaide

Wurundjeri Country
Turrbal & Yuggera Country
Gamaragal Country
Wadawurrung Country
Kaurna Country

PROJECT

20-22 Atchison Road
St Leonards

CLIENT

Setia

DRAWING TITLE

LANDSCAPE CONCEPT ELEVATIONS
GROUND FLOOR

DRAWING NUMBER	REVISION
225-0032-00-L-01-DR800	1

DRAWN	CHECKED	APPROVED	DATE
BM	BM	LH	11.07.25

SCALE

1:100

A1



1 Atchison Street
Southern Elevation

1:100 @ A1



2 Mitchell Street
Eastern Elevation

1:100 @ A1



**Department of Planning,
Housing and Infrastructure**

Issued under the Environmental Planning and Assessment Act 1979


Approved Application No: SSD 87486461

Approved on: 22 June 2026

Signed: AW

Sheet No: 3 of 4

Tract

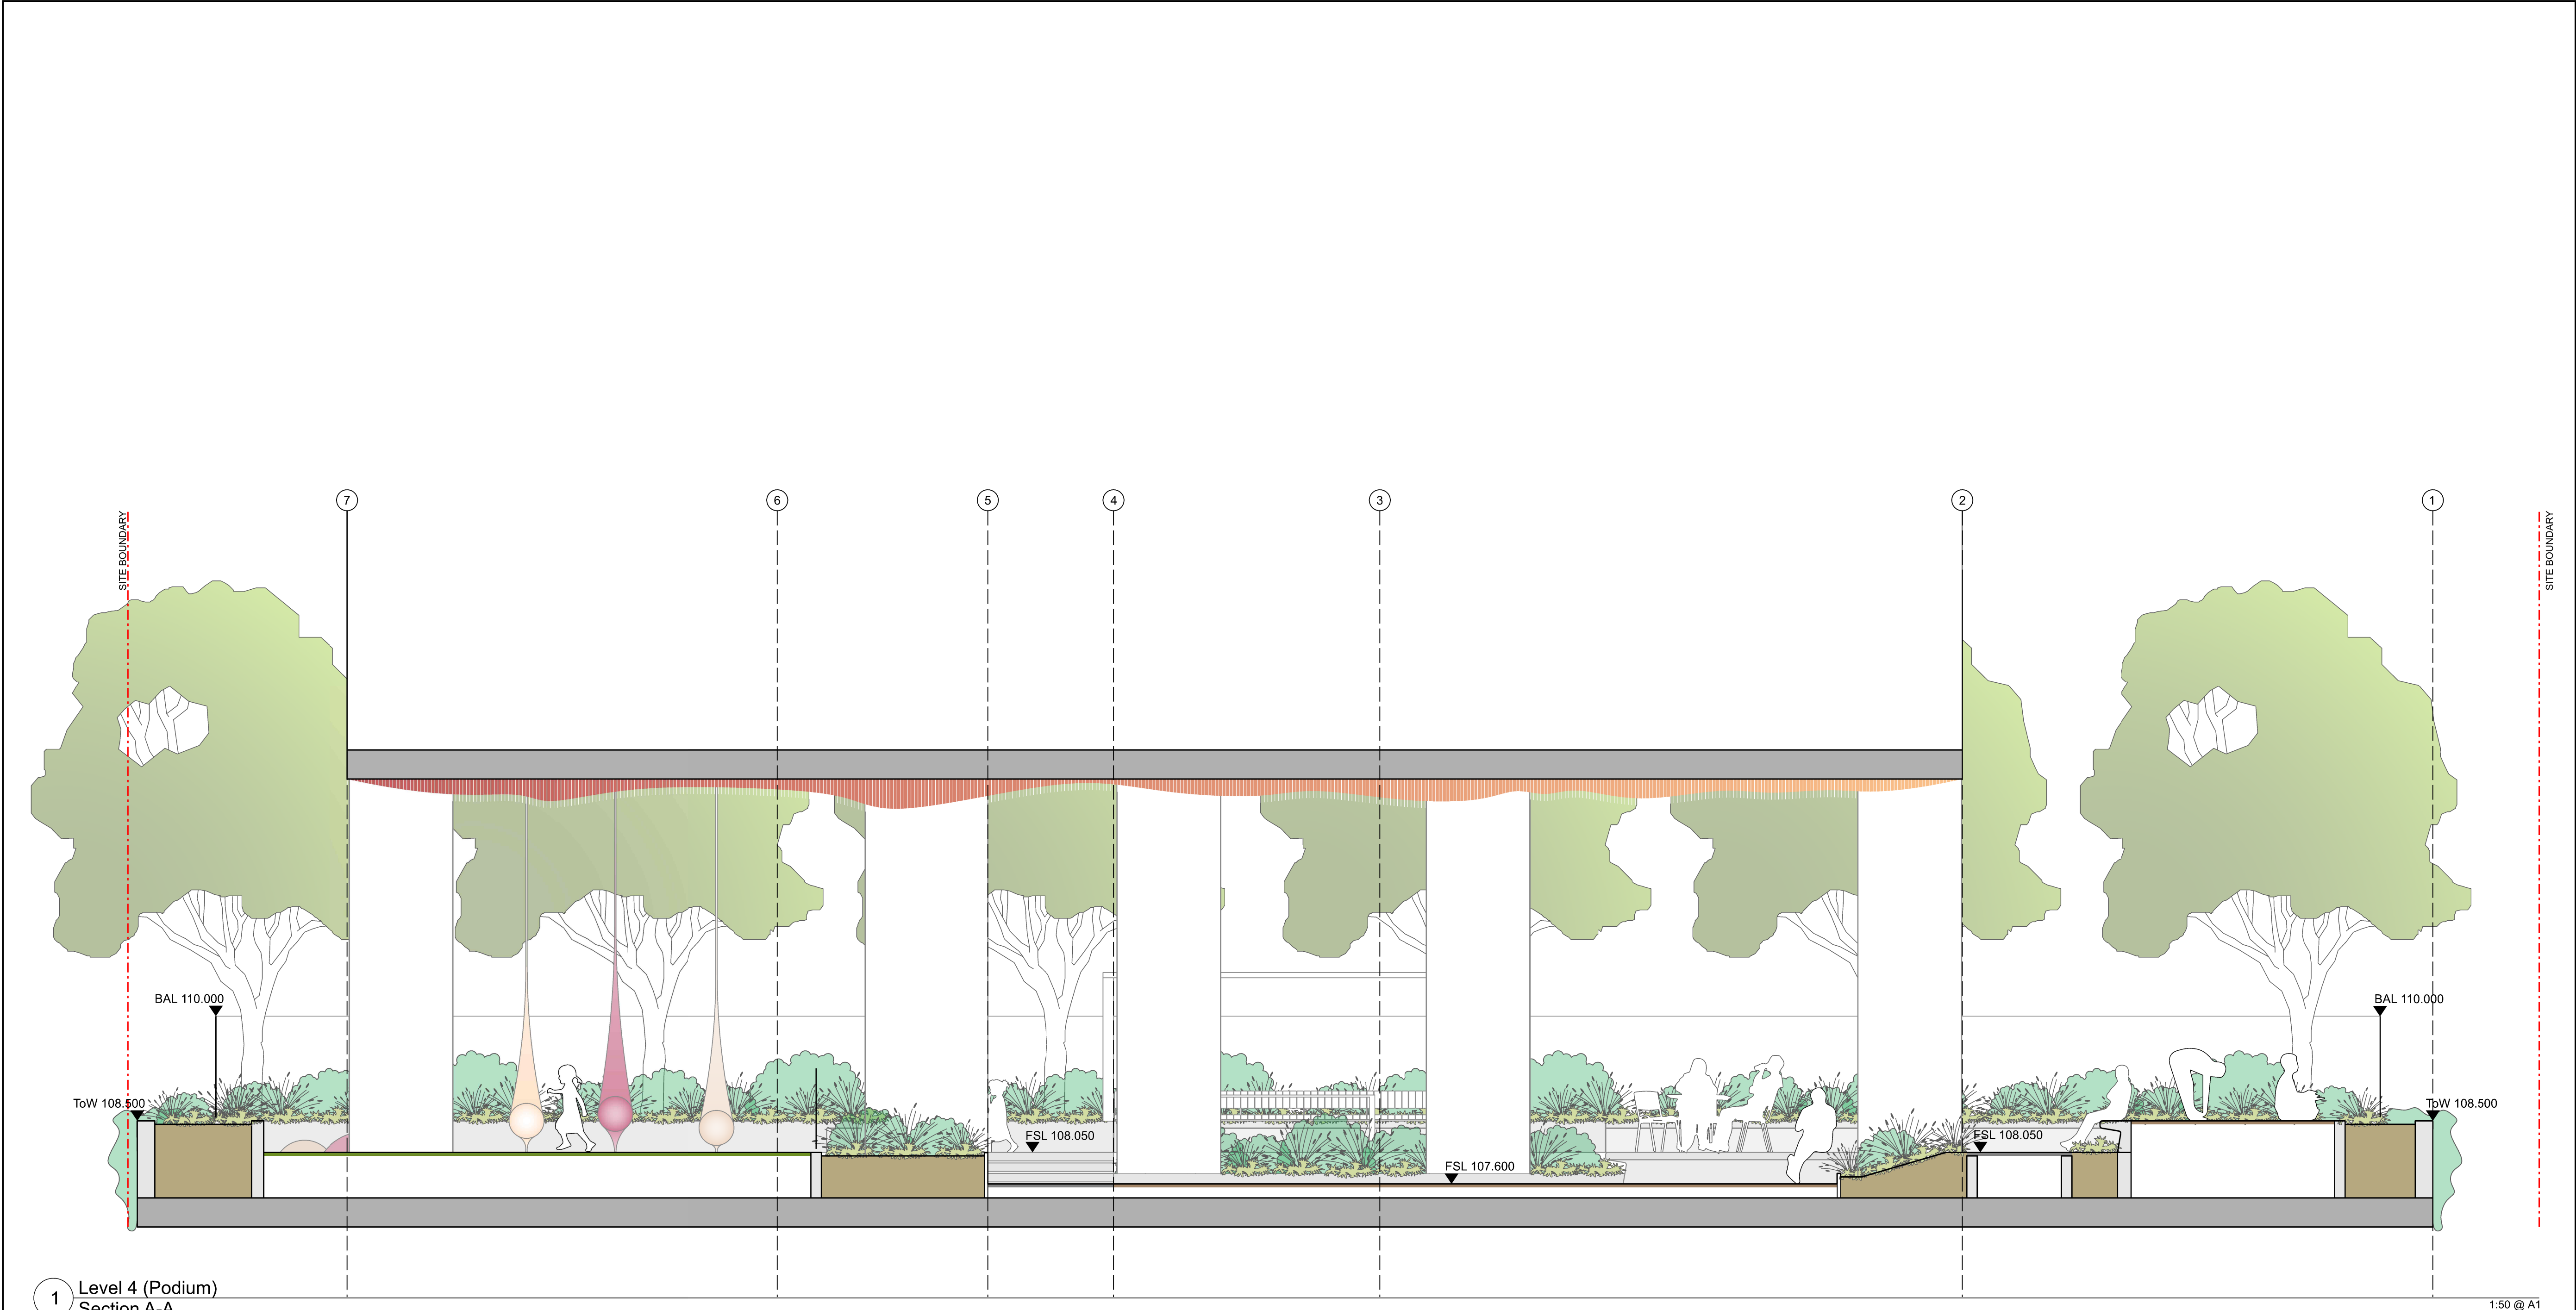

1 Level 4 (Podium)
Section A-A

1:50 @ A1



Department of Planning,
Housing and Infrastructure

Issued under the Environmental Planning and Assessment Act 1979

Approved Application No: SSD 87486461

Approved on: 22 June 2026

Signed: AW

Sheet No: 4 of 4

- GENERAL NOTES
1. DO NOT SCALE DRAWINGS. USE FIGURED DIMENSIONS ONLY. UNLESS OTHERWISE NOTED - ALL DIMENSIONS ARE IN MILLIMETRES AND ALL LEVELS ARE IN METRES. CHECK AND VERIFY ALL DIMENSIONS AND SITE CONDITIONS PRIOR TO ESTIMATING QUANTITIES, AND CONSTRUCTION.

2. THESE DRAWINGS ARE TO BE READ IN CONJUNCTION WITH THE SPECIFICATION AND ALL OTHER RELEVANT CONSULTANT DOCUMENTATION.

3. SERVICES SHOWN ON DRAWINGS ARE APPROXIMATE ONLY. THE EXACT LOCATION SHALL BE CONFIRMED ON SITE BY THE CONTRACTOR PRIOR TO COMMENCEMENT OF WORK. THE CONTRACTOR SHALL MAKE GOOD ALL DAMAGE TO EXISTING WORKS CAUSED BY THE ACTIVITY OF THESE WORKS.

4. THESE DRAWINGS ARE TO BE PRINTED IN COLOUR.

5. ANY DISCREPANCIES MUST BE REPORTED IMMEDIATELY TO THE SUPERINTENDENT, OR LANDSCAPE ARCHITECT PRIOR TO SUPERINTENDANT APPOINTMENT
- These designs, plans and specifications and the copyright therein are the property of TRACT CONSULTANTS PTY. LTD. and must not be used, reproduced or copied, wholly or in part, without the written permission of TRACT CONSULTANTS PTY. LTD.

PRELIMINARY
NOT FOR CONSTRUCTION

REV	DESCRIPTION	DATE	DRN	CHKD
A	DRAFT CONCEPT FOR REVIEW	14.08.25	BM	LH
1	SSDA SUBMISSION	18.09.25	BM	LH

tract.com.au

Melbourne
Brisbane
Sydney
Geelong
Adelaide

Wurundjeri Country
Turrbal & Yuggera Country
Gamarragal Country
Wadawurrung Country
Kaurna Country



PROJECT
20-22 Atchison Road
St Leonards

CLIENT
Setia

DRAWING TITLE
LANDSCAPE CONCEPT ELEVATIONS
LEVEL 4 (PODIUM)

DRAWING NUMBER	REVISION
225-0032-00-L-01-DR810	1

DRAWN	CHECKED	APPROVED	DATE
BM	BM	LH	11.07.25

SCALE
1:50

A1

