


NOTES

1. THE BOUNDARIES HAVE NOT BEEN MARKED
2. ORIGIN OF LEVELS FOR EXISTING CONTOURS ON A.H.D. IS TAKEN FROM SSM24943 R.L. 54.766 (A.H.D.) IN HERRING ROAD
3. CONTOUR INTERVAL 0.5 m
4. CONTOURS ARE INDICATIVE ONLY.
5. 1965 CONTOURS HAVE BEEN TAKEN FROM PLAN No Z-51336 "UNIVERSITY CENTRE - OUTLINE SITING"
6. DESIGN PLAN HAS BEEN PLACED APPROXIMATELY USING DRAWING No S5b-1,CC-AR-TS-B1-100 ISSUE D DATED 20-07-2018 BY ARCHITECTUS


MGA

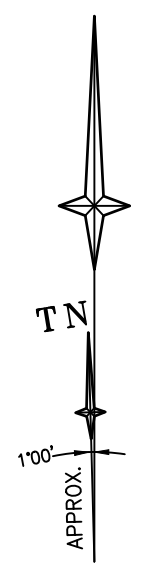

REFER TO NOTES AND LEGEND



- LEGEND
- DENOTES LOCATION OF MARS CREEK STORMWATER PIPE
 - DENOTES PROPOSED RESIDENTIAL FOOTPRINT
 - DENOTES HISTORICAL LOCATION OF WATERLOO ROAD, & EXISTING TO BE DEMOLISHED & DEMOLISHED STRUCTURES
 - DENOTES EXCAVATED AREA AT LOW POINT OF MARS CREEK

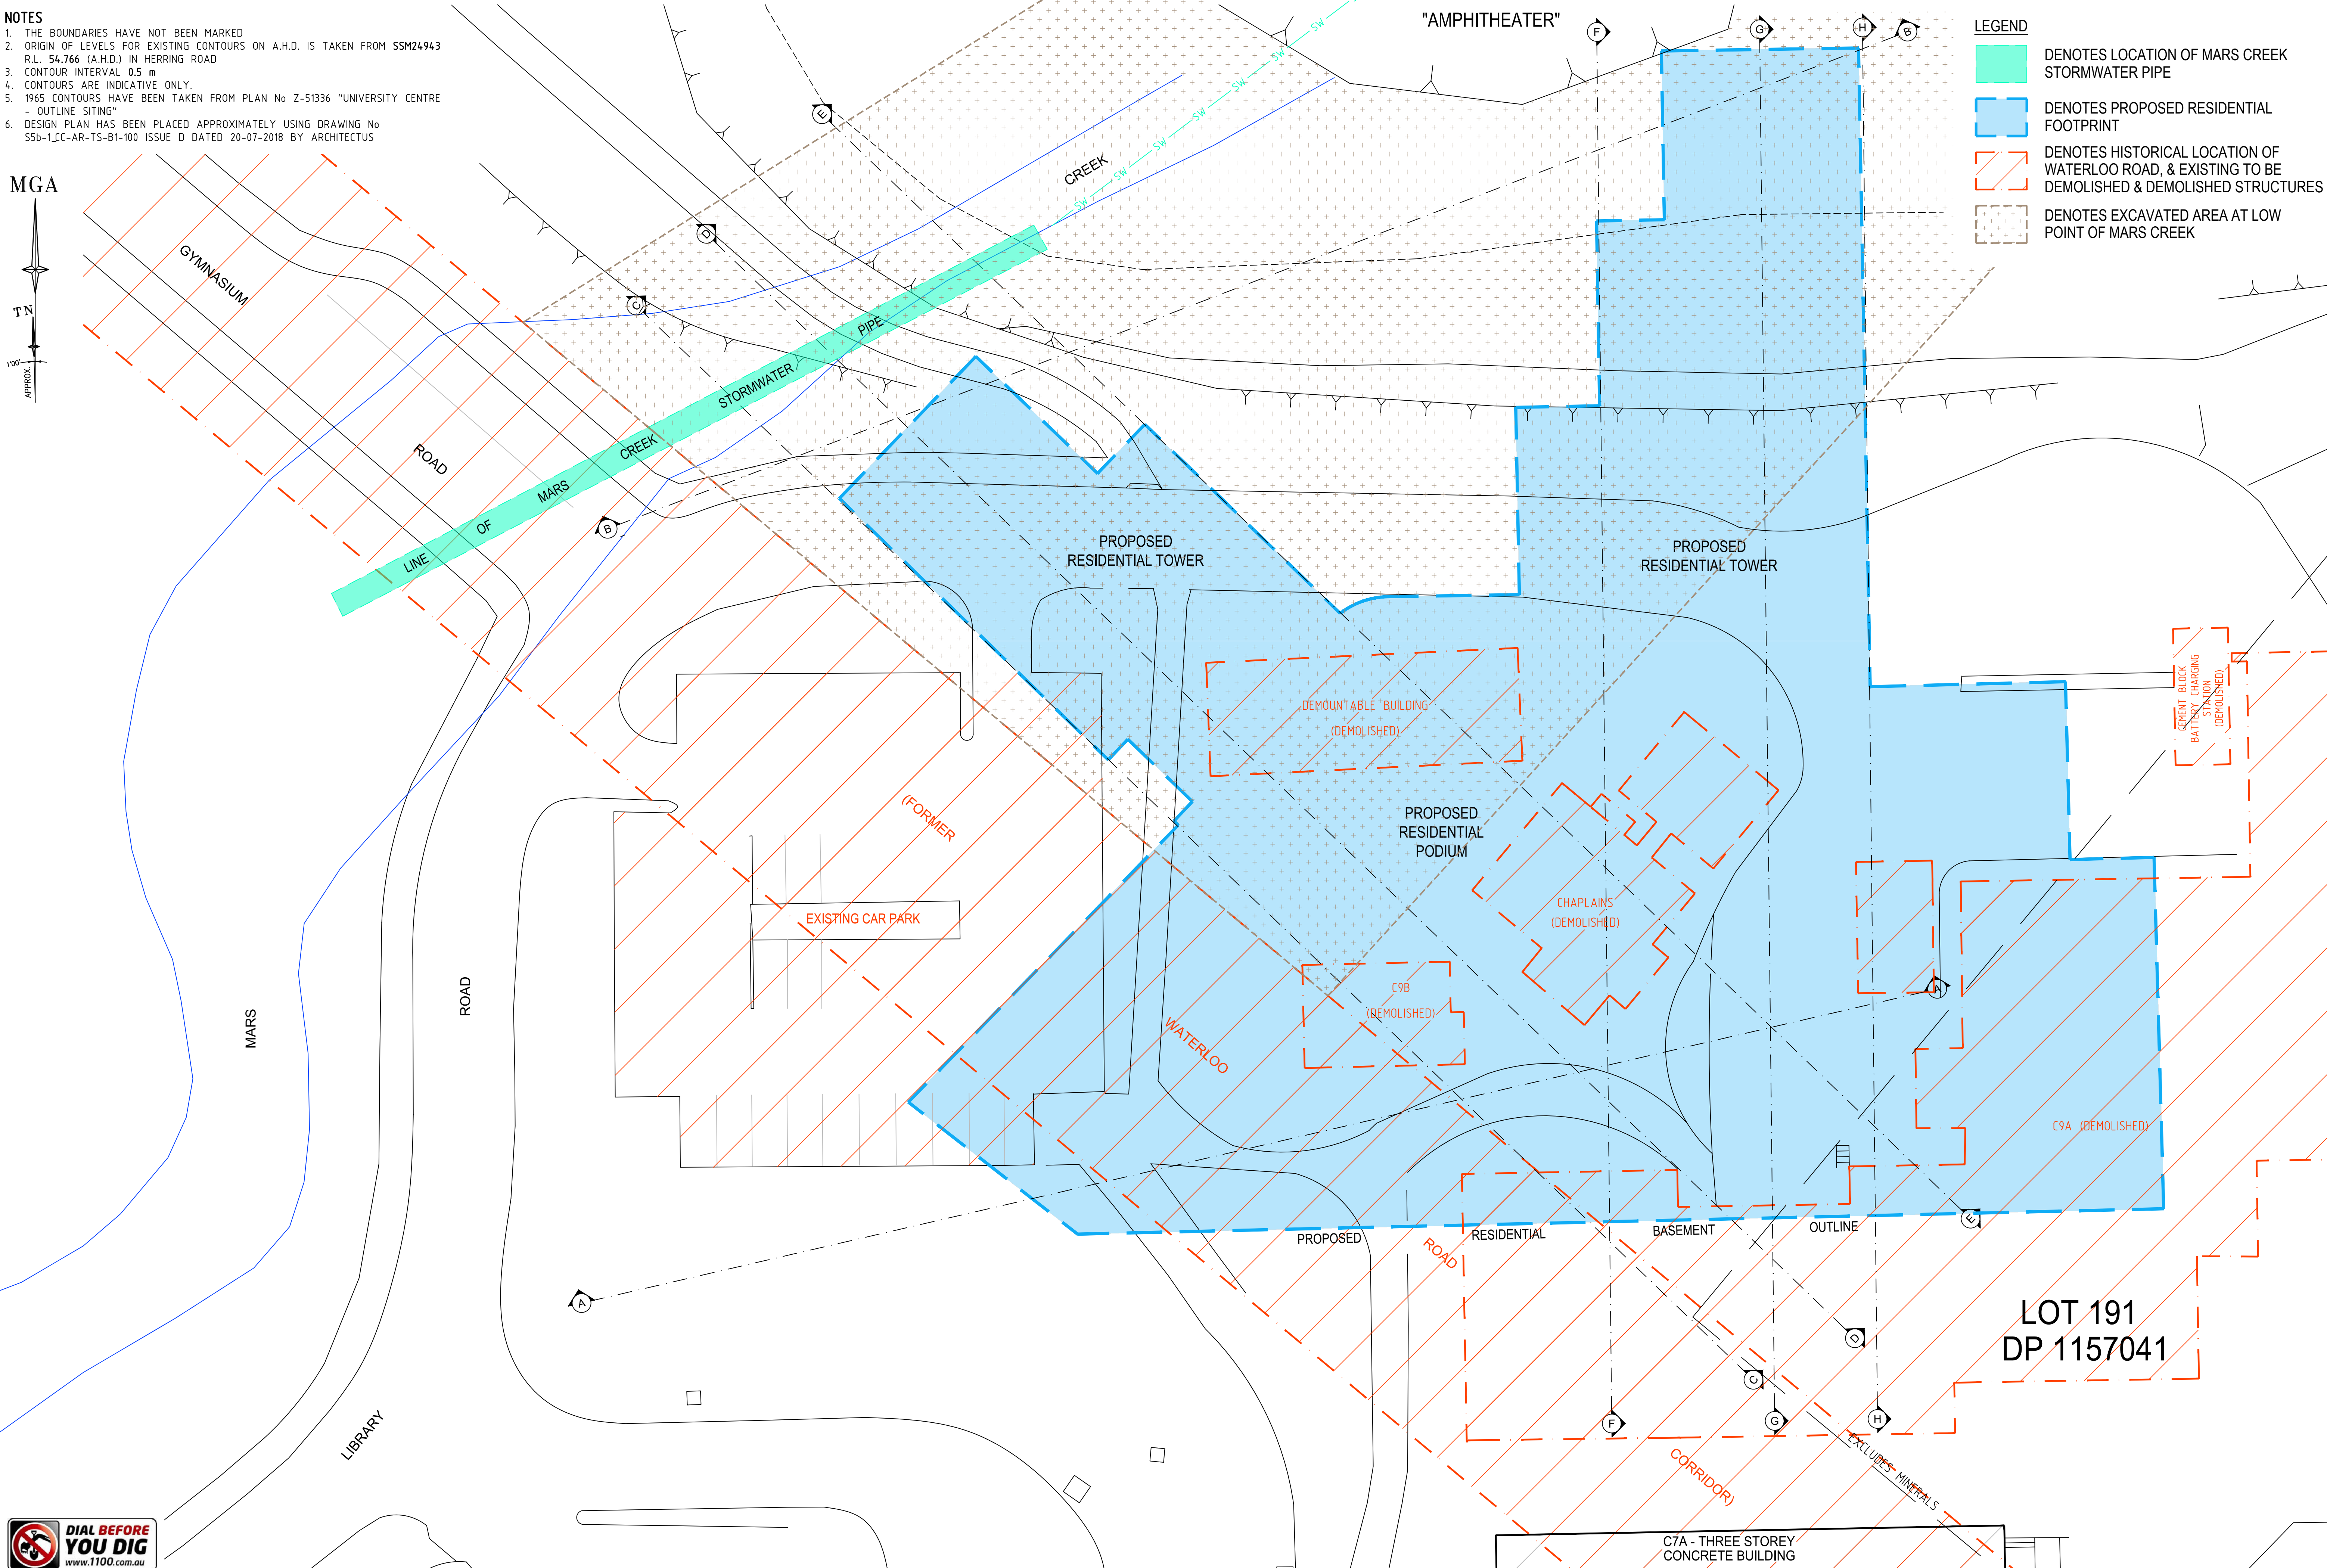

D	00/00/00	-	00
C	20/03/19	LABELLED REVISED, EXCAVATED & FILL AREA ADDED	30431 162
B	20/03/19	HATCHING AND LEGEND ADDED	30431 162
A	18/03/19	DEMOLISHED BUILDING ADDED, PROPOSED PODIUM ADDED, HISTORICAL ROAD CORRIDOR ADDED	30431 162
Revision	Date	Description	Reference

THIS IS THE PLAN REFERRED TO IN MY LETTER DATED:
Registered Surveyor NSW

LTS
LOCKLEY
Registered Surveyors NSW
www.ltsl.com.au

Suite 1, Level 1
810 Pacific Highway
Gordon NSW 2072
Locked Bag 5
Gordon NSW 2072
P 1300 587 000
F 02 9499 7760

Client **MACQUARIE UNIVERSITY**
Drawing title
**MACQUARIE UNIVERSITY CENTRAL COURTYARD PROJECT
CONTOUR COMPARISON AND THE SECTIONS A-H**

datum AHD	reference number	30431 162	INFO
site Area	scale	1:200 @A1	date of survey 19/02/2019
LGA RYDE	SHEET OF 2	1	