



1 SECTION B | CENTRAL COURTYARD
Scale 1:100 SECTION

STATUS

ISSUED FOR SSDA

NOTES

Check all dimensions and site conditions prior to commencement of any work, the purchasing or ordering of any materials, fitting, plant services or equipment and the fabrication of any components.

Do not scale drawings - refer to figured dimensions only. Any discrepancies shall immediately be referred to the landscape architect for clarification.

All drawings may not be reproduced or distributed without prior permission from the landscape architect.

WARNING



Services shown on this drawing are approximate only. The exact location is to be confirmed on site by contractor prior to commencement of work.

REV	DATE	AMENDMENTS
A	18/10/17	ISSUED FOR SSDA

CONSULTANTS

ARCHITECT
Architectus
Level 18 MLC Centre
19 Martin Place
Sydney NSW 2000
T (+61) 2 8252 8400

ACCESSIBILITY
Morris Goding
Accessibility Consulting
Studio 6, Level 1
58 Bowman Street
Pyrmont NSW 2009
T (+61) 2 9692 9322

ENGINEER
ARUP
Level 10, 201 Kent Street
Sydney NSW 2000
T (+61) 2 9320 9320

NOT FOR CONSTRUCTION

ASPECT Studios™

ASPECT Studios Pty Ltd
Level 1, 78-80 George St
Redfern NSW 2016
Australia
T 02 9699 7182
F 02 9699 7192
www.aspect.net.au
aspect@sydney@aspect.net.au
ABN 11 120 219 561

CLIENT

Macquarie University
Sydney
NSW 2019

PROJECT

Macquarie University
Central Courtyard Precinct

DRAWING

Central Courtyard
Sections

DRAWN	CHECKED	SCALE @ A1
MD	NB NI	1:100


DRAWING NO. REVISION

S_2-CCPD-LA-DA-NA-201

A

LEGEND

- LARGE FORMAT UNIT PAVER
- SMALL FORMAT UNIT PAVER
- AUSTRALIAN HARDWOOD TIMBER DECK
- REINFORCED TURF
- TURF
- PERMIABLE PAVING
- MASS PLANTING MIX A
- MASS PLANTING MIX B
- LARGE TREE
- SMALL TREE
- TIMBER BLEACHERS
- CONCRETE STAIRS
- RAISED PLANTER EDGE
- DECOMPOSED GRANITE
- FLEXIBLE SPORTS COURT
- LOOSE, MOVEABLE FURNITURE
- WATER FEATURE
- RELOCATED GRADUATION STATUES

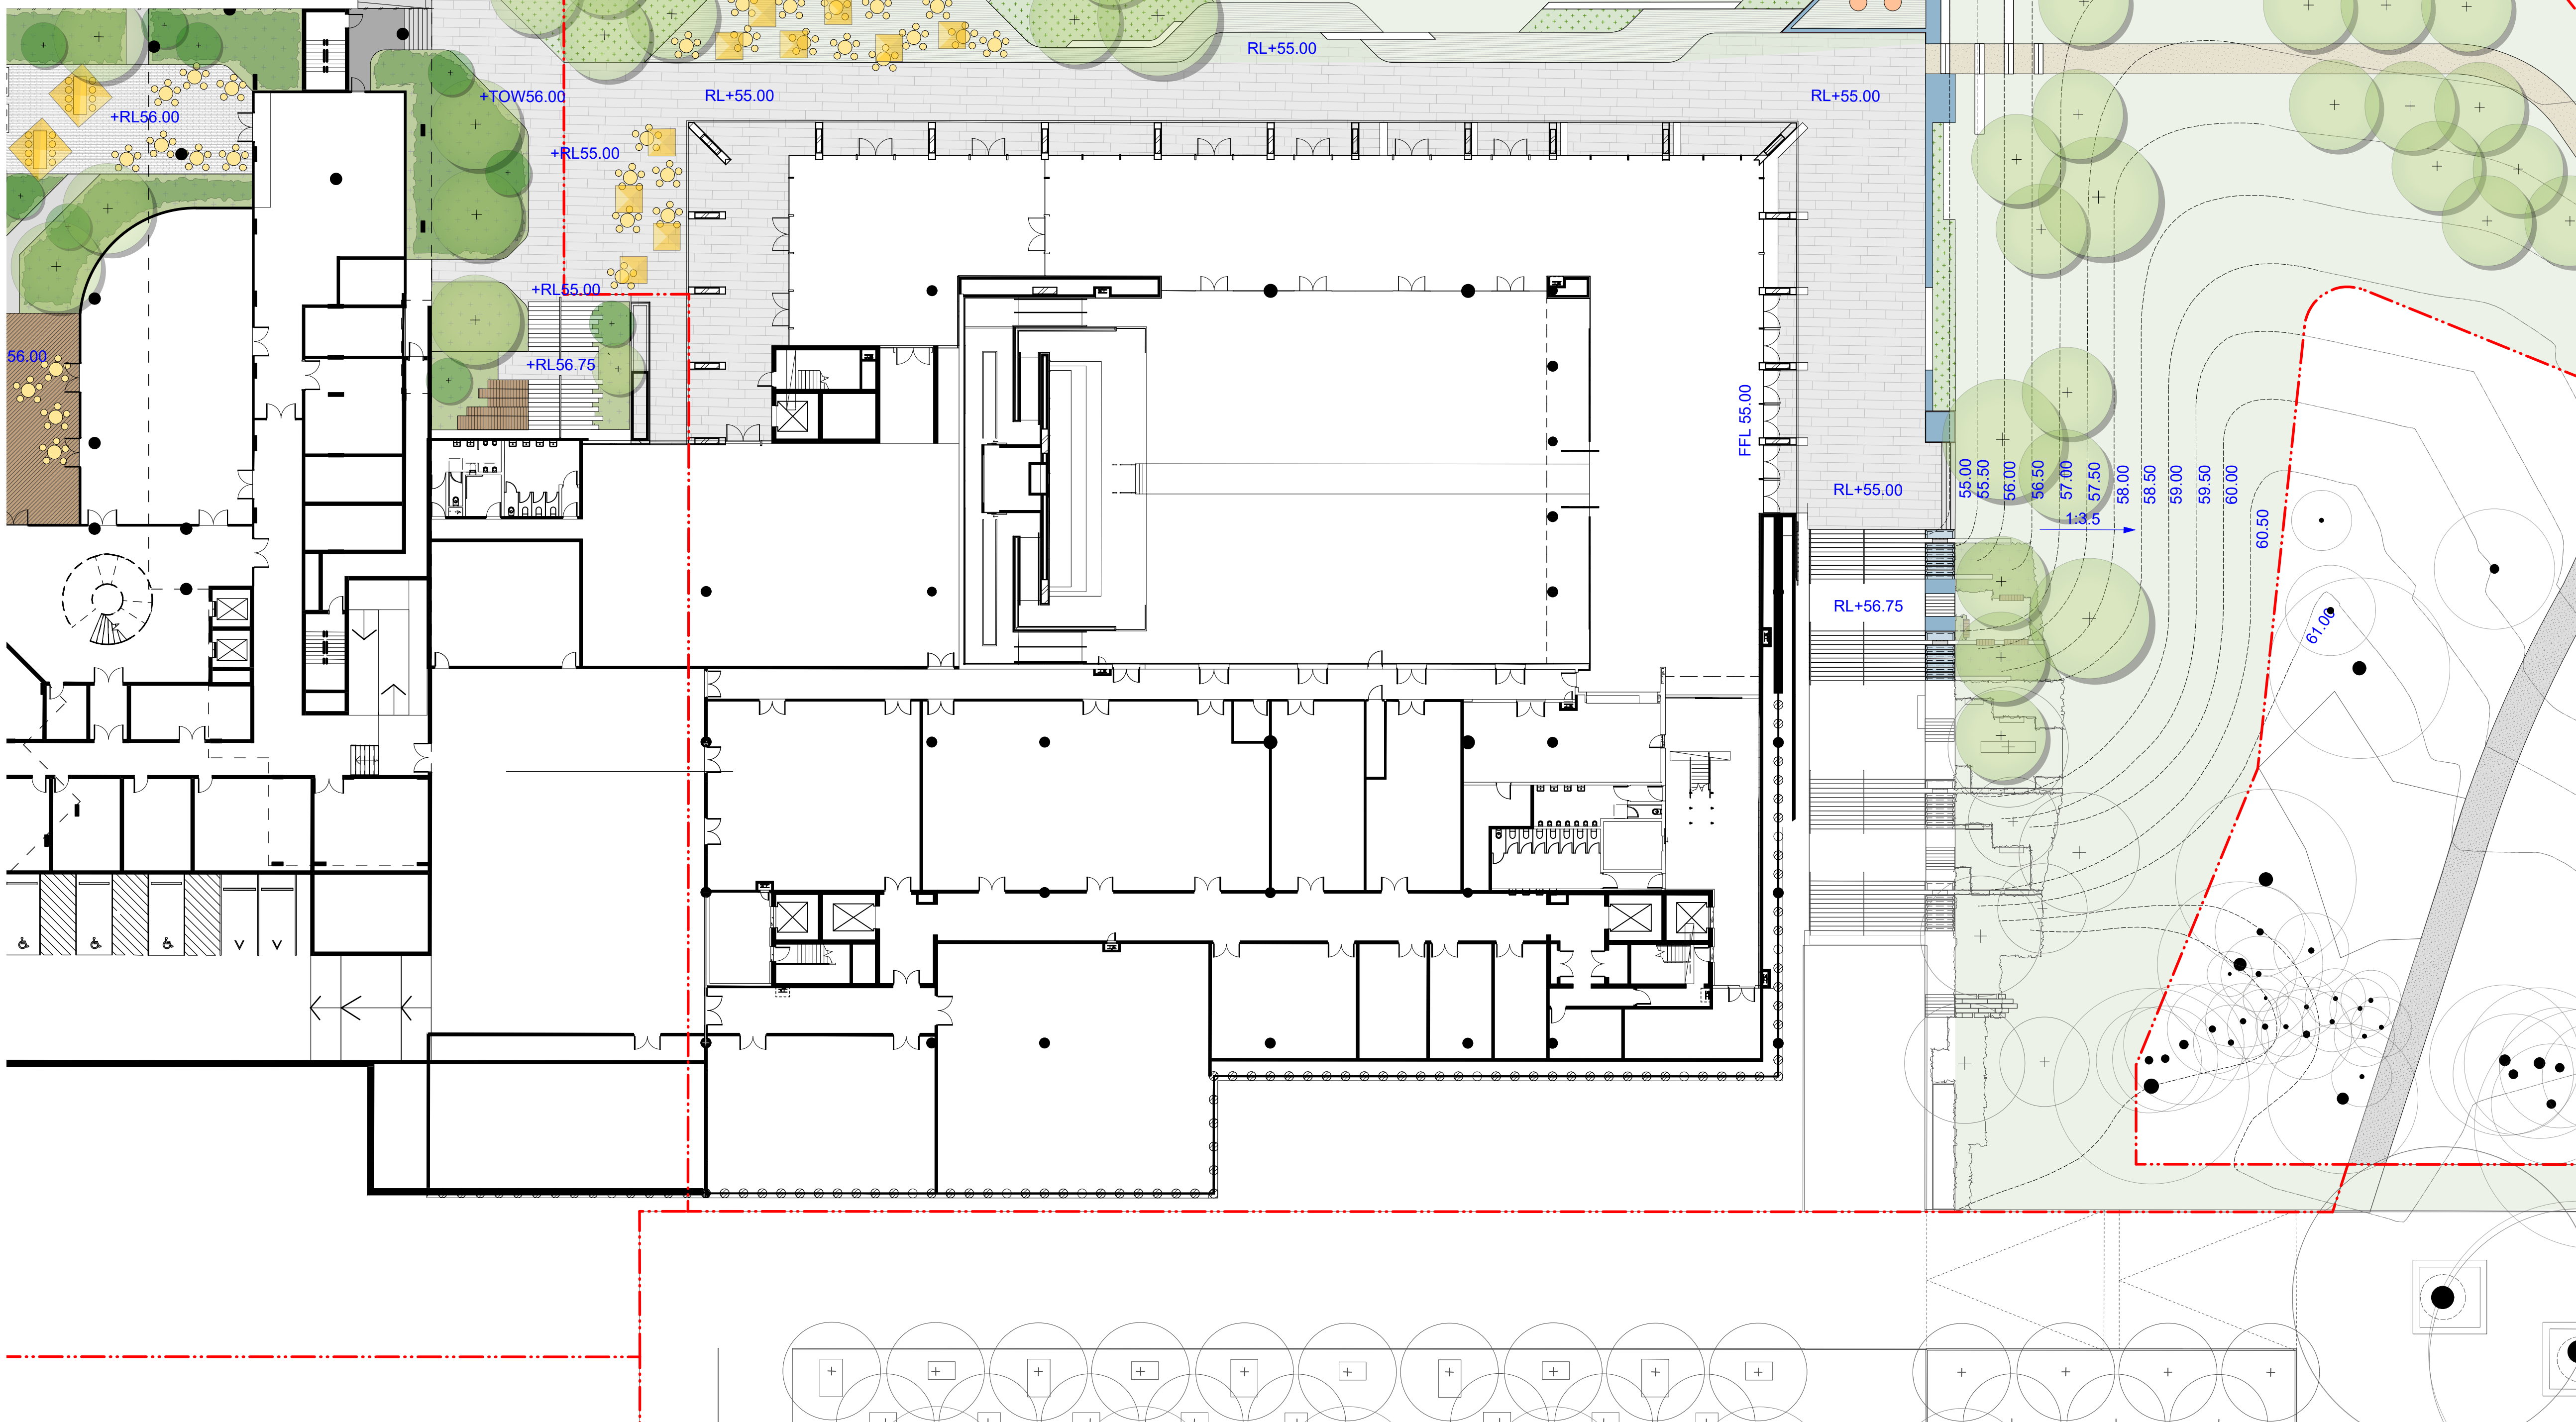

STATUS

ISSUED FOR SSDA

NOTES

Check all dimensions and site conditions prior to commencement of any work, the purchasing or ordering of any materials, fitting, plant services or equipment and the fabrication of any components.

Do not scale drawings - refer to figured dimensions only. Any discrepancies shall immediately be referred to the landscape architect for clarification.

All drawings may not be reproduced or distributed without prior permission from the landscape architect.

WARNING



Services shown on this drawing are approximate only. The exact location is to be confirmed on site by contractor prior to commencement of work.

REV	DATE	AMENDMENTS
A	18/10/17	ISSUED FOR SSDA

CONSULTANTS

ARCHITECT
Architectus
Level 18 MLC Centre
19 Martin Place
Sydney NSW 2000
T (+61) 2 8252 8400

ACCESSIBILITY
Morris Goding
Accessibility Consulting
Studio 6, Level 1
56 Bowman Street
Pyrmont NSW 2009
T (+61) 2 9692 9322

ENGINEER

ARUP
Level 10, 201 Kent Street
Sydney NSW 2000
T (+61) 2 9320 9320

NOT FOR CONSTRUCTION

ASPECT Studios™

ASPECT Studios Pty Ltd
Level 1, 78-80 George St
Redfern NSW 2016
Australia
T 02 9699 7182
F 02 9699 7192
www.aspect.net.au
aspect@sydney@aspect.net.au
ABN 11 120 219 561

CLIENT

Macquarie University
Sydney
NSW 2019

PROJECT

Macquarie University
Central Courtyard Precinct

DRAWING

1_CC
Landscape Plan - Basement Lower Level
[Parkland]

DRAWN	CHECKED	SCALE @ A1
-------	---------	------------


MD	NB NI	1:250
----	---------	-------

DRAWING NO.	REVISION
-------------	----------

S5a-1_CC-LA-DA-B1-100

A

- LARGE FORMAT UNIT PAVER
- SMALL FORMAT UNIT PAVER
- AUSTRALIAN HARDWOOD TIMBER DECK
- REINFORCED TURF
- TURF
- PERMEABLE PAVING
- MASS PLANTING MIX A
- MASS PLANTING MIX B
- LARGE TREE
- SMALL TREE
- TIMBER BLEACHERS
- CONCRETE STAIRS
- RAISED PLANTER EDGE
- DECOMPOSED GRANITE
- FLEXIBLE SPORTS COURT
- LOOSE, MOVEABLE FURNITURE
- WATER FEATURE
- RELOCATED GRADUATION STATUES

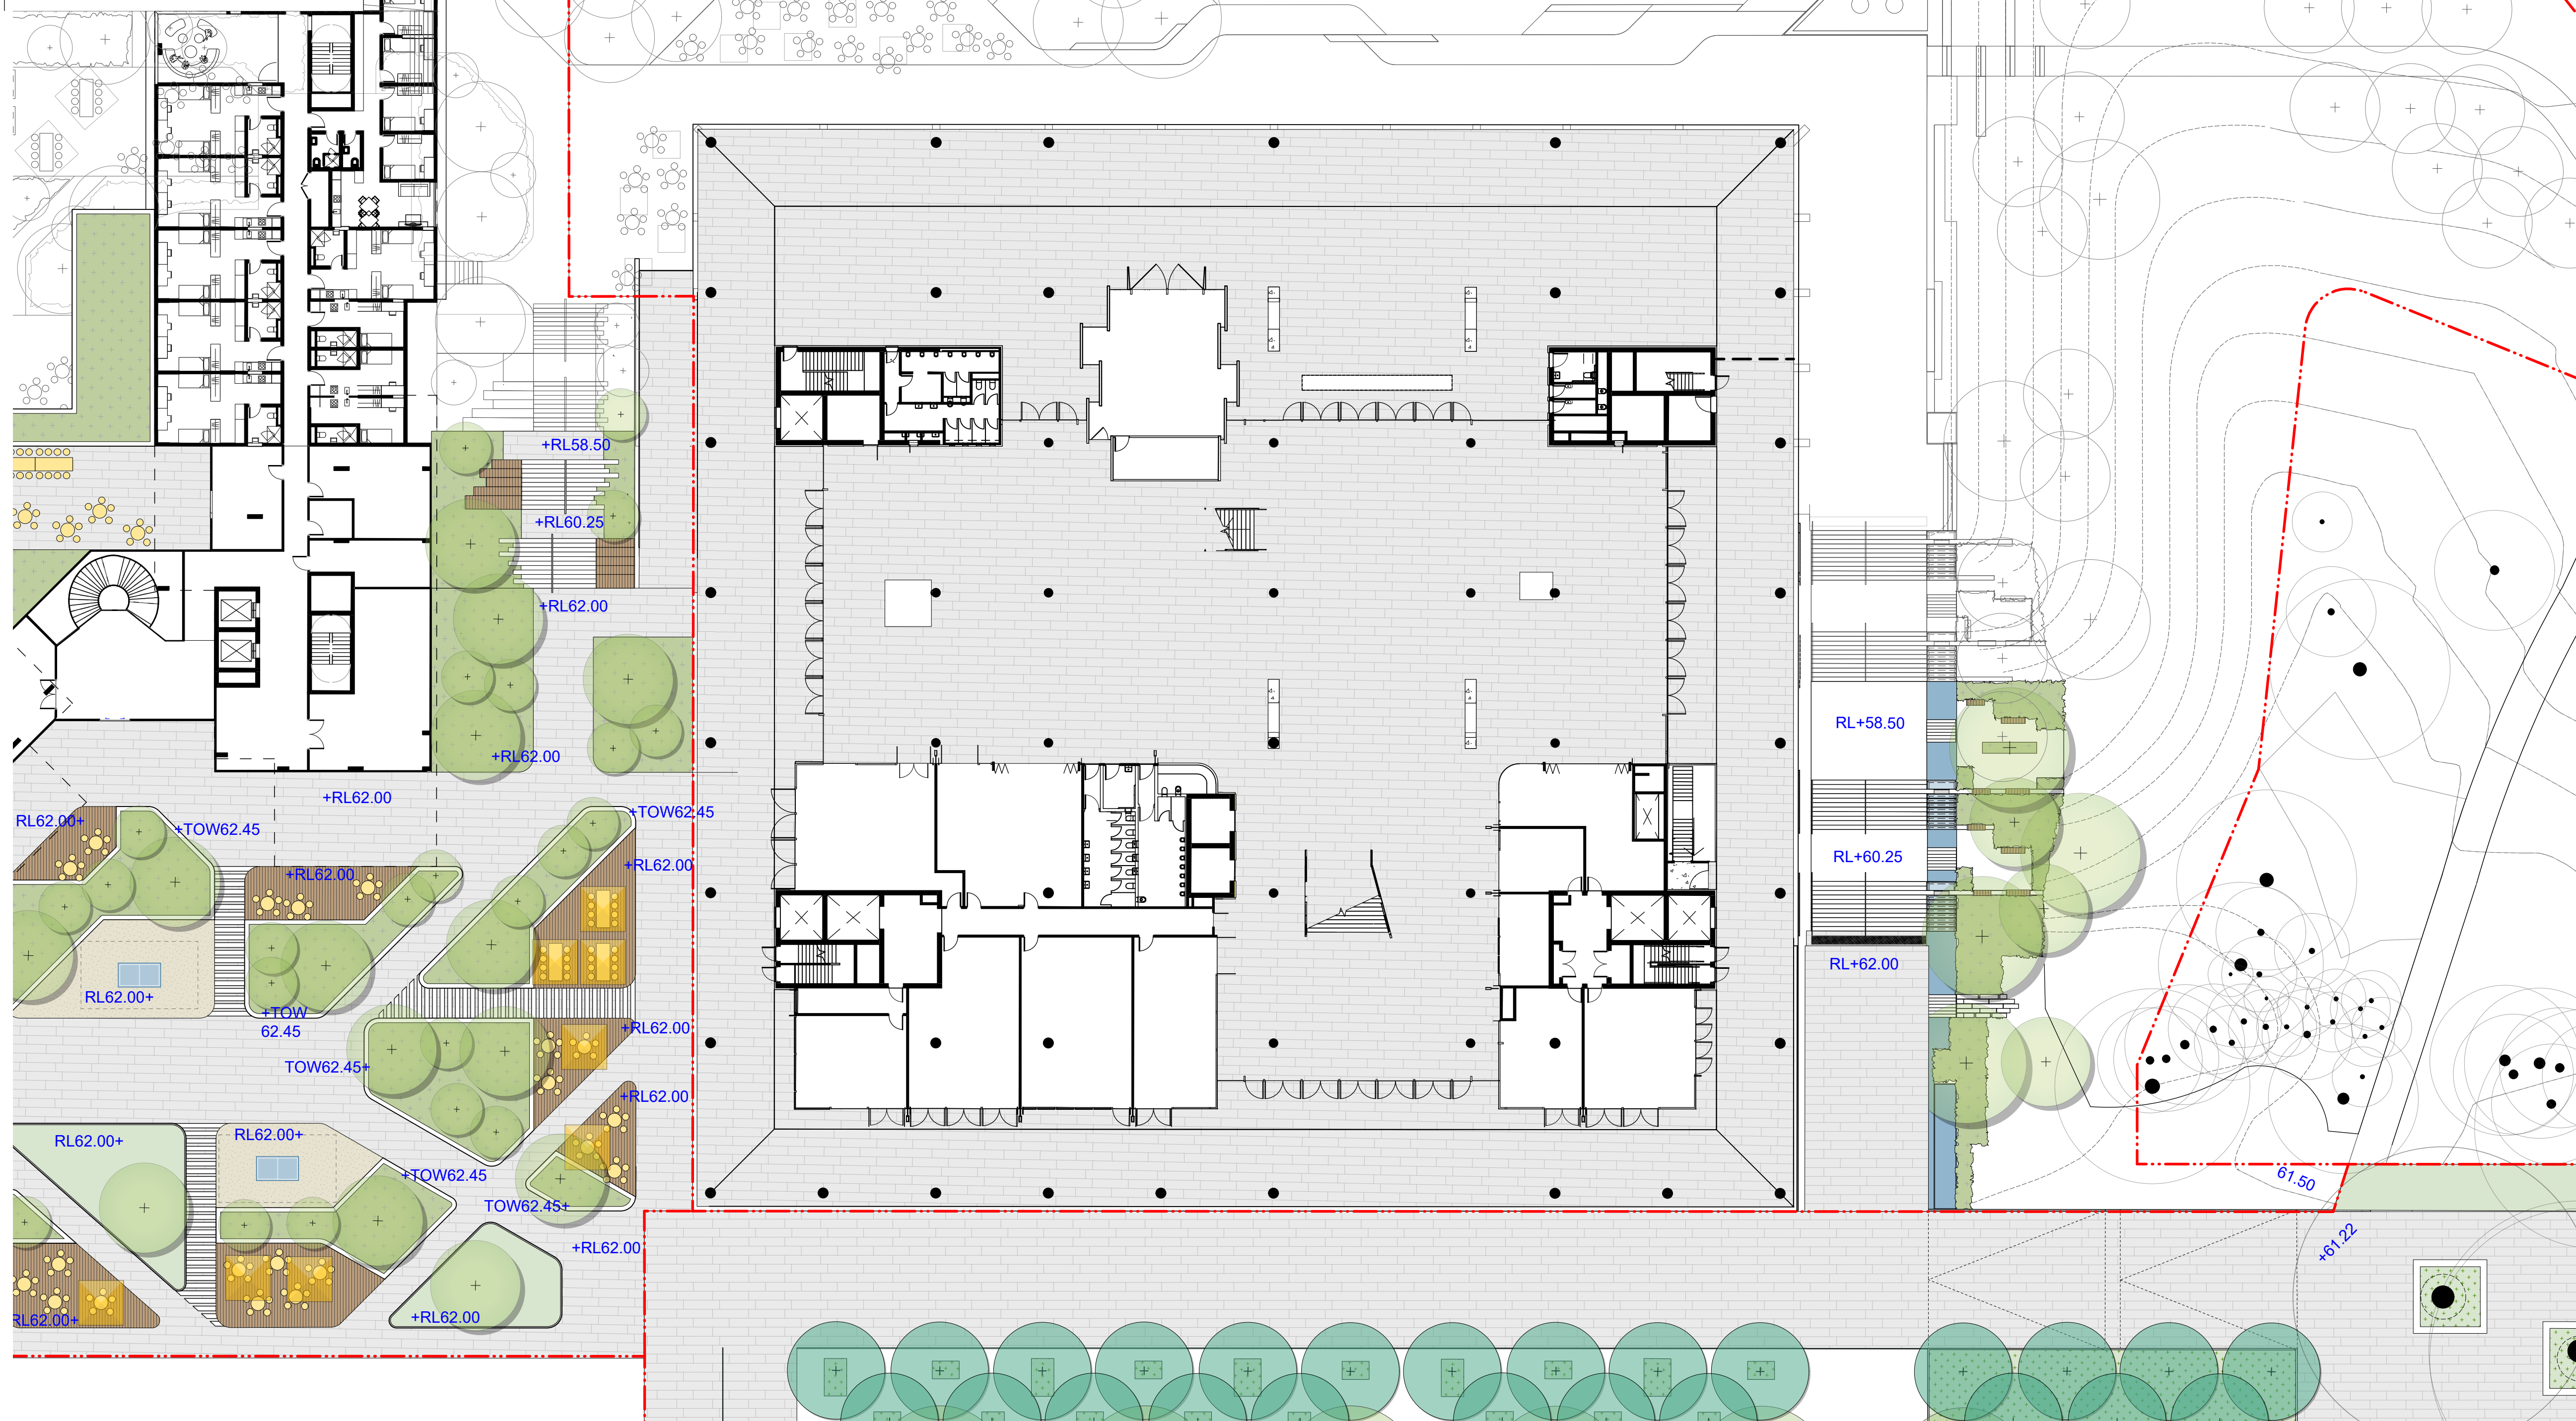

NOTES

Do not scale drawings - refer to figured dimensions only. Any discrepancies shall immediately be referred to the landscape architect for clarification.

All drawings may not be reproduced or distributed without prior permission from the landscape architect.

WARNING



Services shown on this drawing are approximate only. The exact location is to be confirmed on site by contractor prior to commencement of work.

[illegible]

CONSULTANTS

ARCHITECT
Architectus
Level 18 MLC Centre
19 Martin Place
Sydney NSW 2000
T (+61) 2 8252 8400

ACCESSIBILITY
Morris Goding
Accessibility Consulting
Studio 6, Level 1
56 Bowman Street
Pyrmont NSW 2009
T (+61) 2 9692 9322

ENGINEER

ARUP
Level 10, 201 Kent Street
Sydney NSW 2000
T (+61) 2 9320 9320

NOT FOR CONSTRUCTION

ASPECT Studios™

ASPECT Studios Pty Ltd
Level 1, 78-80 George St
Redfern NSW 2016
Australia
T 02 9699 7182
F 02 9699 7192
www.aspect.net.au
aspectsydney@aspect.net.au
ABN 11 120 219 561

CLIENT

Macquarie University
Sydney
NSW 2019

PROJECT

Macquarie University
Central Courtyard Precinct

DRAWING


1_CC
Landscape Plan - Ground Level
[Courtyard]

DRAWN	CHECKED	SCALE @ A1
MD	NB NI	1:250
DRAWING NO.		REVISION

S5a-1 CC-LA-DA-GR-102

A

- LEGEND**
- LARGE FORMAT UNIT PAVER
 - SMALL FORMAT UNIT PAVER
 - AUSTRALIAN HARDWOOD TIMBER DECK
 - REINFORCED TURF
 - TURF
 - PERMIABLE PAVING
 - MASS PLANTING MIX A
 - MASS PLANTING MIX B
 - LARGE TREE
 - SMALL TREE
 - TIMBER BLEACHERS
 - CONCRETE STAIRS
 - RAISED PLANTER EDGE
 - DECOMPOSED GRANITE
 - FLEXIBLE SPORTS COURT
 - LOOSE, MOVEABLE FURNITURE
 - WATER FEATURE
 - RELOCATED GRADUATION STATUES

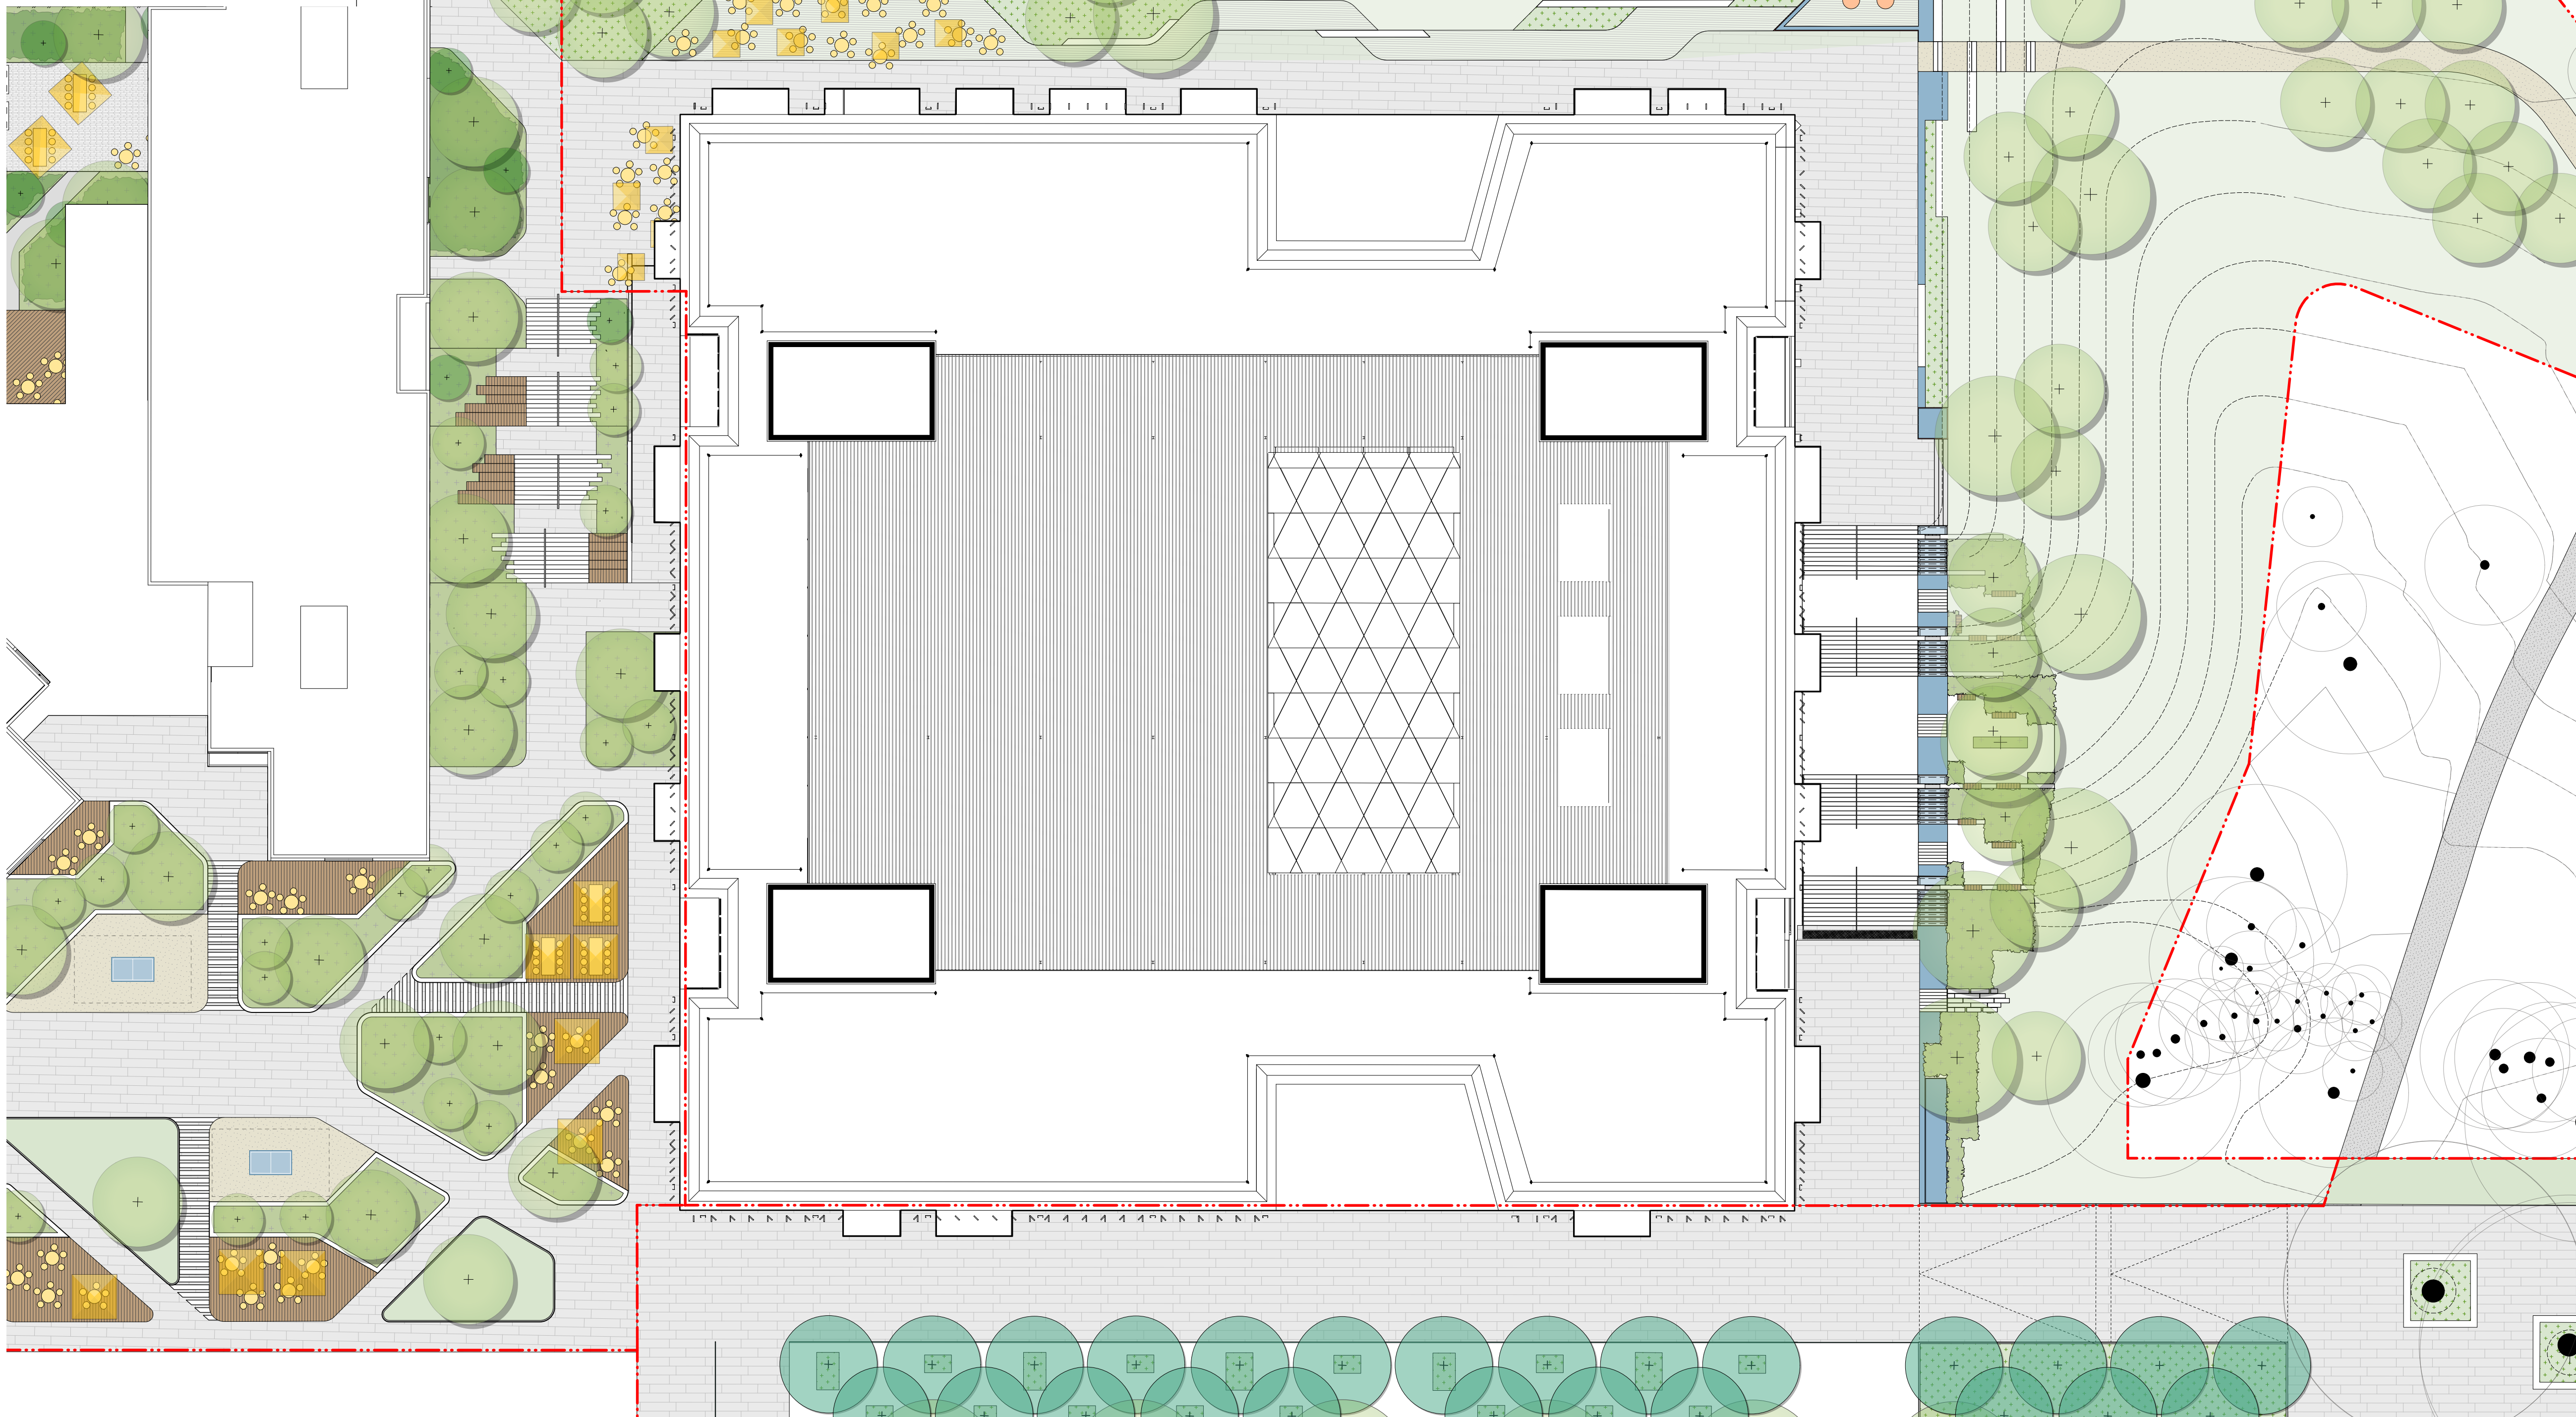

STATUS

ISSUED FOR SSDA

NOTES

Check all dimensions and site conditions prior to commencement of any work, the purchasing or ordering of any materials, fitting, plant services or equipment and the fabrication of any components.

Do not scale drawings - refer to figured dimensions only. Any discrepancies shall immediately be referred to the landscape architect for clarification.

All drawings may not be reproduced or distributed without prior permission from the landscape architect.

WARNING



Services shown on this drawing are approximate only. The exact location is to be confirmed on site by contractor prior to commencement of work.

REV	DATE	AMENDMENTS
A	18/10/17	ISSUED FOR SSDA

CONSULTANTS

ARCHITECT
Architectus
Level 18 MLC Centre
19 Martin Place
Sydney NSW 2000
T (+61) 2 8252 8400

ACCESSIBILITY
Morris Goding
Accessibility Consulting
Studio 6, Level 1
56 Bowman Street
Pyrmont NSW 2009
T (+61) 2 9692 9322

ENGINEER

ARUP
Level 10, 201 Kent Street
Sydney NSW 2000
T (+61) 2 9320 9320

NOT FOR CONSTRUCTION

ASPECT Studios™

ASPECT Studios Pty Ltd
Level 1, 78-80 George St
Redfern NSW 2016
Australia
T 02 9699 7182
F 02 9699 7192
www.aspect.net.au
aspect@sydney@aspect.net.au
ABN 11 120 219 561

CLIENT

Macquarie University
Sydney
NSW 2019

PROJECT

Macquarie University
Central Courtyard Precinct

DRAWING

1_CC
Landscape Plan
[Overall]

DRAWN	CHECKED	SCALE @ A1
MD	NB NI	1:250

DRAWING NO. REVISION

S5a-1_CC-LA-DA-NA-001

A

All drawings may not be reproduced or distributed without prior permission from the landscape architect.

Services shown on this drawing are approximate only. The exact location is to be confirmed on site by contractor prior to commencement of work.

[illegible]

ACCESSIBILITY
Morris Goding
Accessibility Consulting
Studio 6, Level 1
56 Bowman Street
Pymont NSW 2009
T (+61) 2 9692 9322

ARUP
Level 10, 201 Kent Street
Sydney NSW 2000
T (+61) 2 9320 9320



NOT FOR CONSTRUCTION

ASPECT Studios™

ASPECT Studios Pty Ltd
Level 1, 78-80 George St
Redfern NSW 2016
Australia
T 02 9699 7182
F 02 9699 7192
www.aspect.net.au
aspectsydney@aspect.net.au
ABN 11 120 219 561

Macquarie University
Sydney
NSW 2019

Macquarie University
Central Courtyard Precinct

1_CC Sections

DRAWING NO.	REVISION
-------------	----------

S5a-1_CC-LA-DA-NA-200

A

ISSUED FOR SSDA

All drawings may not be reproduced or distributed without prior permission from the landscape architect.

Services shown on this drawing are approximate only. The exact location is to be confirmed on site by contractor prior to commencement of work.

[illegible]

ACCESSIBILITY
Morris Goding
Accessibility Consulting
Studio 6, Level 1
1 Bowman Street
Burrumbidgee NSW 2009
(+61) 2 9692 9322

ARUP
Level 10, 201 Kent Street
Sydney NSW 2000
T (+61) 2 9320 9320

ASPECT Studios Pty Ltd
Level 1, 78-80 George St
Redfern NSW 2016
Australia
T 02 9699 7182
F 02 9699 7192
www.aspect.net.au
aspectsydney@aspect.net.au
ABN 11 120 219 561

Macquarie University
Sydney
NSW 2019

Macquarie University
Central Courtyard Precinct

1_CC
Sections

DRAWN	CHECKED	SCALE @ A1
MD	NB NI	1:100

S5a-1_CC-LA-DA-NA-201

A

1) Scale 1:100

SECTION



ISSUED FOR SSDA

NOTES

Check all dimensions and site conditions prior to commencement of any work, the purchasing or ordering of any materials, fitting, plant services or equipment and the fabrication of any components.

Do not scale drawings - refer to figured dimensions only. Any discrepancies shall immediately be referred to the landscape architect for clarification.

All drawings may not be reproduced or distributed without prior permission from the landscape architect.

WARNING



® Services shown on this drawing are approximate only. The exact location is to be confirmed on site by contractor prior to commencement of work.

REV	DATE	AMENDMENTS
A	18/10/17	ISSUED FOR SSDA

CONSULTANTS

ARCHITECT
Architects

Architectus
Level 18 MLC Centre
19 Martin Place
Sydney NSW 2000
T (+61) 2 8252 8400

ACCESSIBILITY

Morris Goding
Accessibility Consulting
Studio 6, Level 1
56 Bowman Street
Pymont NSW 2009
T (+61) 2 9692 9322

ENGINEER

ENGINEERS
ARUP

Level 10, 201 Kent Street
Sydney NSW 2000
T (+61) 2 9320 9320

NOT FOR CONSTRUCTION

ASPECT Studios™

ASPECT Studios Pty Ltd
Level 1, 78-80 George St
Redfern NSW 2016
Australia
T 02 9699 7182
F 02 9699 7192
www.aspect.net.au
aspectsydney@aspect.net.au
ABN 11 120 219 561

CLIENT

Macquarie University
Sydney
NSW 2019

PROJECT

Macquarie University
Central Courtyard Precinct

DRAWING


R1 - R2
General Arrangement

DRAWN	CHECKED	SCALE @ A1
MD	NB NI	1:250

DRAWING NO.	REVISION
-------------	----------

S5b-1 CC-LA-DA-B1-100

A

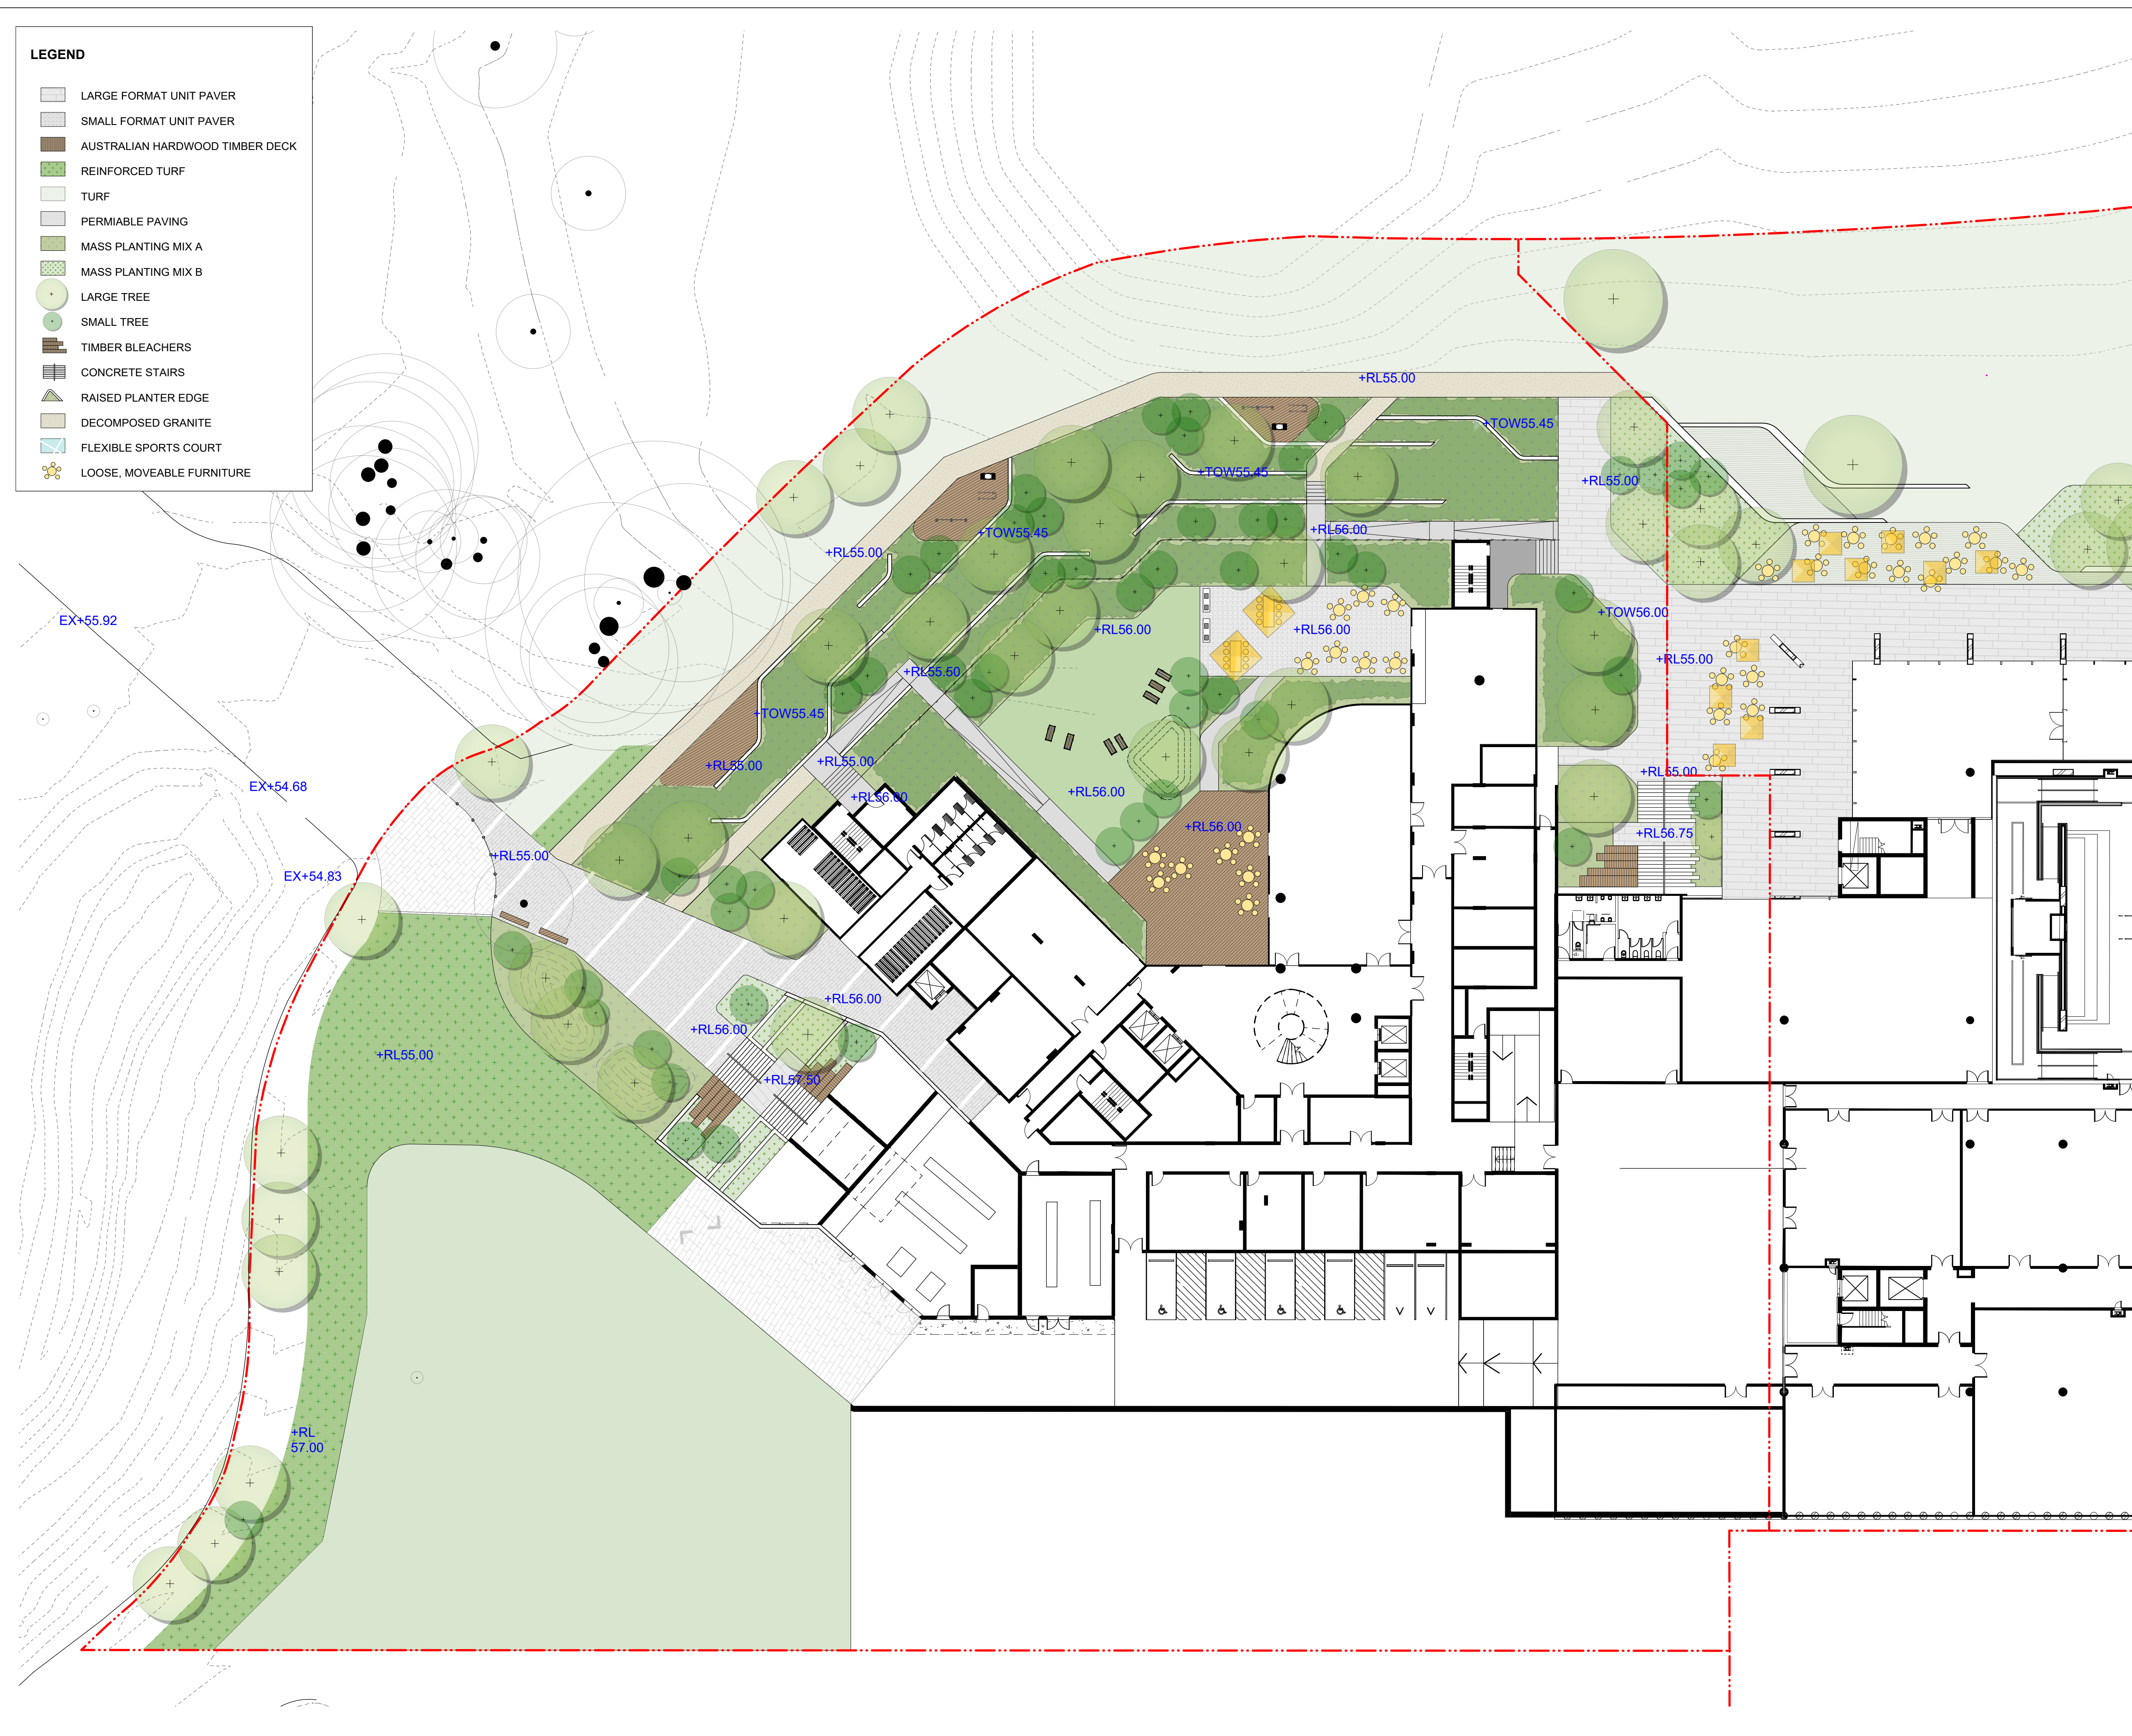

STATUS

ISSUED FOR SSDA

NOTES

Check all dimensions and site conditions prior to commencement of any work, the purchasing or ordering of any materials, fitting, plant services or equipment and the fabrication of any components.

Do not scale drawings - refer to figured dimensions only. Any discrepancies shall immediately be referred to the landscape architect for clarification.

All drawings may not be reproduced or distributed without prior permission from the landscape architect.

WARNING



Services shown on this drawing are approximate only. The exact location is to be confirmed on site by contractor prior to commencement of work.

REV	DATE	AMENDMENTS
A	18/10/17	ISSUED FOR SSDA

CONSULTANTS

ARCHITECT
Architectus
Level 18 MLC Centre
19 Martin Place
Sydney NSW 2000
T (+61) 2 8252 8400

ACCESSIBILITY
Morris Goding
Accessibility Consulting
Studio 6, Level 1
56 Bowman Street
Pyrmont NSW 2009
T (+61) 2 9692 9322

ENGINEER

ARUP
Level 10, 201 Kent Street
Sydney NSW 2000
T (+61) 2 9320 9320

NOT FOR CONSTRUCTION

ASPECT Studios™

ASPECT Studios Pty Ltd
Level 1, 78-80 George St
Redfern NSW 2016
Australia
T 02 9699 7182
F 02 9699 7192
www.aspect.net.au
aspectsydney@aspect.net.au
ABN 11 120 219 561

CLIENT

Macquarie University
Sydney
NSW 2019

PROJECT

Macquarie University
Central Courtyard Precinct

DRAWING

R1 - R2
General Arrangement

DRAWN	CHECKED	SCALE @ A1
MD	NB NI	1:250

DRAWING NO. REVISION

	LARGE FORMAT UNIT PAVER
	SMALL FORMAT UNIT PAVER
	AUSTRALIAN HARDWOOD TIMBER DECK
	REINFORCED TURF
	TURF
	PERMEABLE PAVING
	MASS PLANTING MIX A
	MASS PLANTING MIX B
	LARGE TREE
	SMALL TREE
	TIMBER BLEACHERS
	CONCRETE STAIRS
	RAISED PLANTER EDGE
	DECOMPOSED GRANITE
	FLEXIBLE SPORTS COURT
	LOOSE, MOVEABLE FURNITURE

ISSUED FOR SSDA

Check all dimensions and site conditions prior to commencement of any work, the purchasing or ordering of any materials, fitting, plant services or equipment and the fabrication of any components.

Do not scale drawings - refer to figured dimensions only. Any discrepancies shall immediately be referred to the landscape architect for clarification.

All drawings may not be reproduced or distributed without prior permission from the landscape architect.



**DIAL BEFORE
YOU DIG**
www.1100.com.au

⑤ Services shown on this drawing are approximate only. The exact location is to be confirmed on site by contractor prior to commencement of work.

REV	DATE	AMENDMENTS
A	18/10/17	ISSUED FOR SSDA

ARCHITECT
Architectus
Level 18 MLC Centre
19 Martin Place
Sydney NSW 2000
T (+61) 2 8252 8400

ACCESSIBILITY
Morris Goding
Accessibility Consulting
Studio 6, Level 1
56 Bowman Street
Pyrmont NSW 2009
T (+61) 2 9692 9322

ARUP
Level 10, 201 Kent Street
Sydney NSW 2000
T (+61) 2 9320 9320

NOT FOR CONSTRUCTION

ASPECT Studios™

ASPECT Studios Pty Ltd
Level 1, 78-80 George St
Redfern NSW 2016
Australia
T 02 9699 7182
F 02 9699 7192
www.aspect.net.au
aspectsydney@aspect.net.au
ABN 11 120 219 561

Macquarie University
Sydney
NSW 2019

Macquarie University
Central Courtyard Precinct

R1 - R2
General Arrangement

DRAWN	CHECKED	SCALE @ A1
MD	NB NI	1:250

DRAWING NO. REVISION

S5b-1 CC-LA-DA-NA-001

A

All drawings may not be reproduced or distributed without prior permission from the landscape architect.

Services shown on this drawing are approximate only. The exact location is to be confirmed on site by contractor prior to commencement of work.

REV	DATE	AMENDMENTS
A	18/10/17	ISSUED FOR SSDA

ACCESSIBILITY
Morris Goding
Accessibility Consulting
Studio 6, Level 1
56 Bowman Street
Pymont NSW 2009
T (+61) 2 9692 9322

ARUP
Level 10, 201 Kent Street
Sydney NSW 2000
T (+61) 2 9320 9320

ASPECT Studios Pty Ltd
Level 1, 78-80 George St
Redfern NSW 2016
Australia
T 02 9699 7182
F 02 9699 7192
www.aspect.net.au
aspectsydney@aspect.net.au
ABN 11 120 219 561

CLIENT
Macquarie University
Sydney
NSW 2019

PROJECT
Macquarie University
Central Courtyard Precinct

DRAWING
R1 - R2
Sections

DRAWN	CHECKED	SCALE @ A1
MD	NB NI	1:100

DRAWING NO.

S5b-1_CC-LA-DA-NA-200

A

SECTION E | GYMNASIUM ROAD STAIRS
Scale 1:100

SECTION F | STUDENT COURTYARD
Scale 1:100

Scale 1:100

ISSUED FOR SSDA

All drawings may not be reproduced or distributed without prior permission from the landscape architect.

Services shown on this drawing are approximate only. The exact location is to be confirmed on site by contractor prior to commencement of work.

[illegible]

ACCESSIBILITY
Morris Goding
Accessibility Consulting
Studio 6, Level 1
56 Bowman Street
Pyrmont NSW 2009
T (+61) 2 9692 9322

ARUP
Level 10, 201 Kent Street
Sydney NSW 2000
T (+61) 2 9320 9320

S5b-1_CC-LA-DA-NA-201


A




3 SECTION G | STUDENT COURTYARD
Scale 1:100



4 SECTION H | STUDENT COURTYARD
Scale 1:100

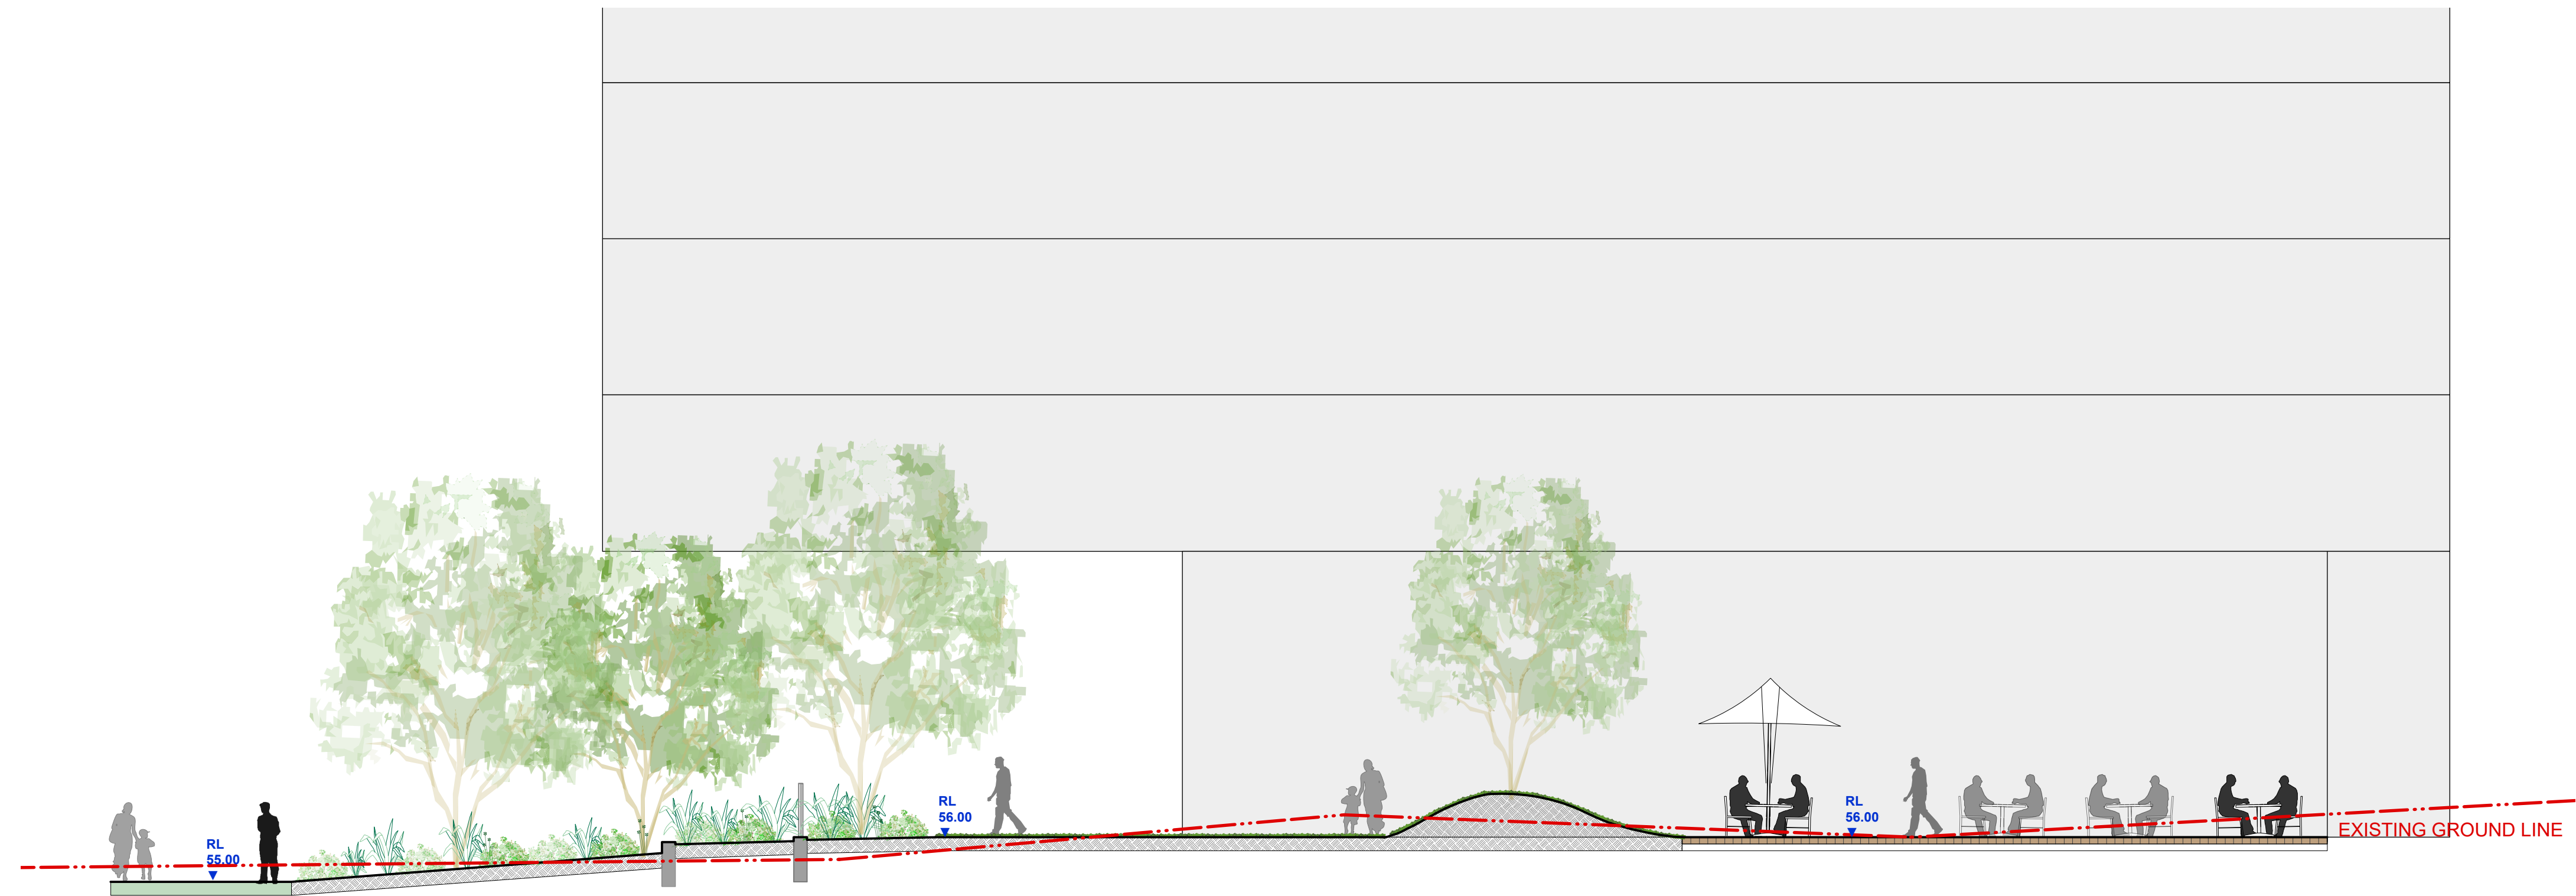

1 SECTION I | RESIDENTIAL COURTYARD
Scale 1:100

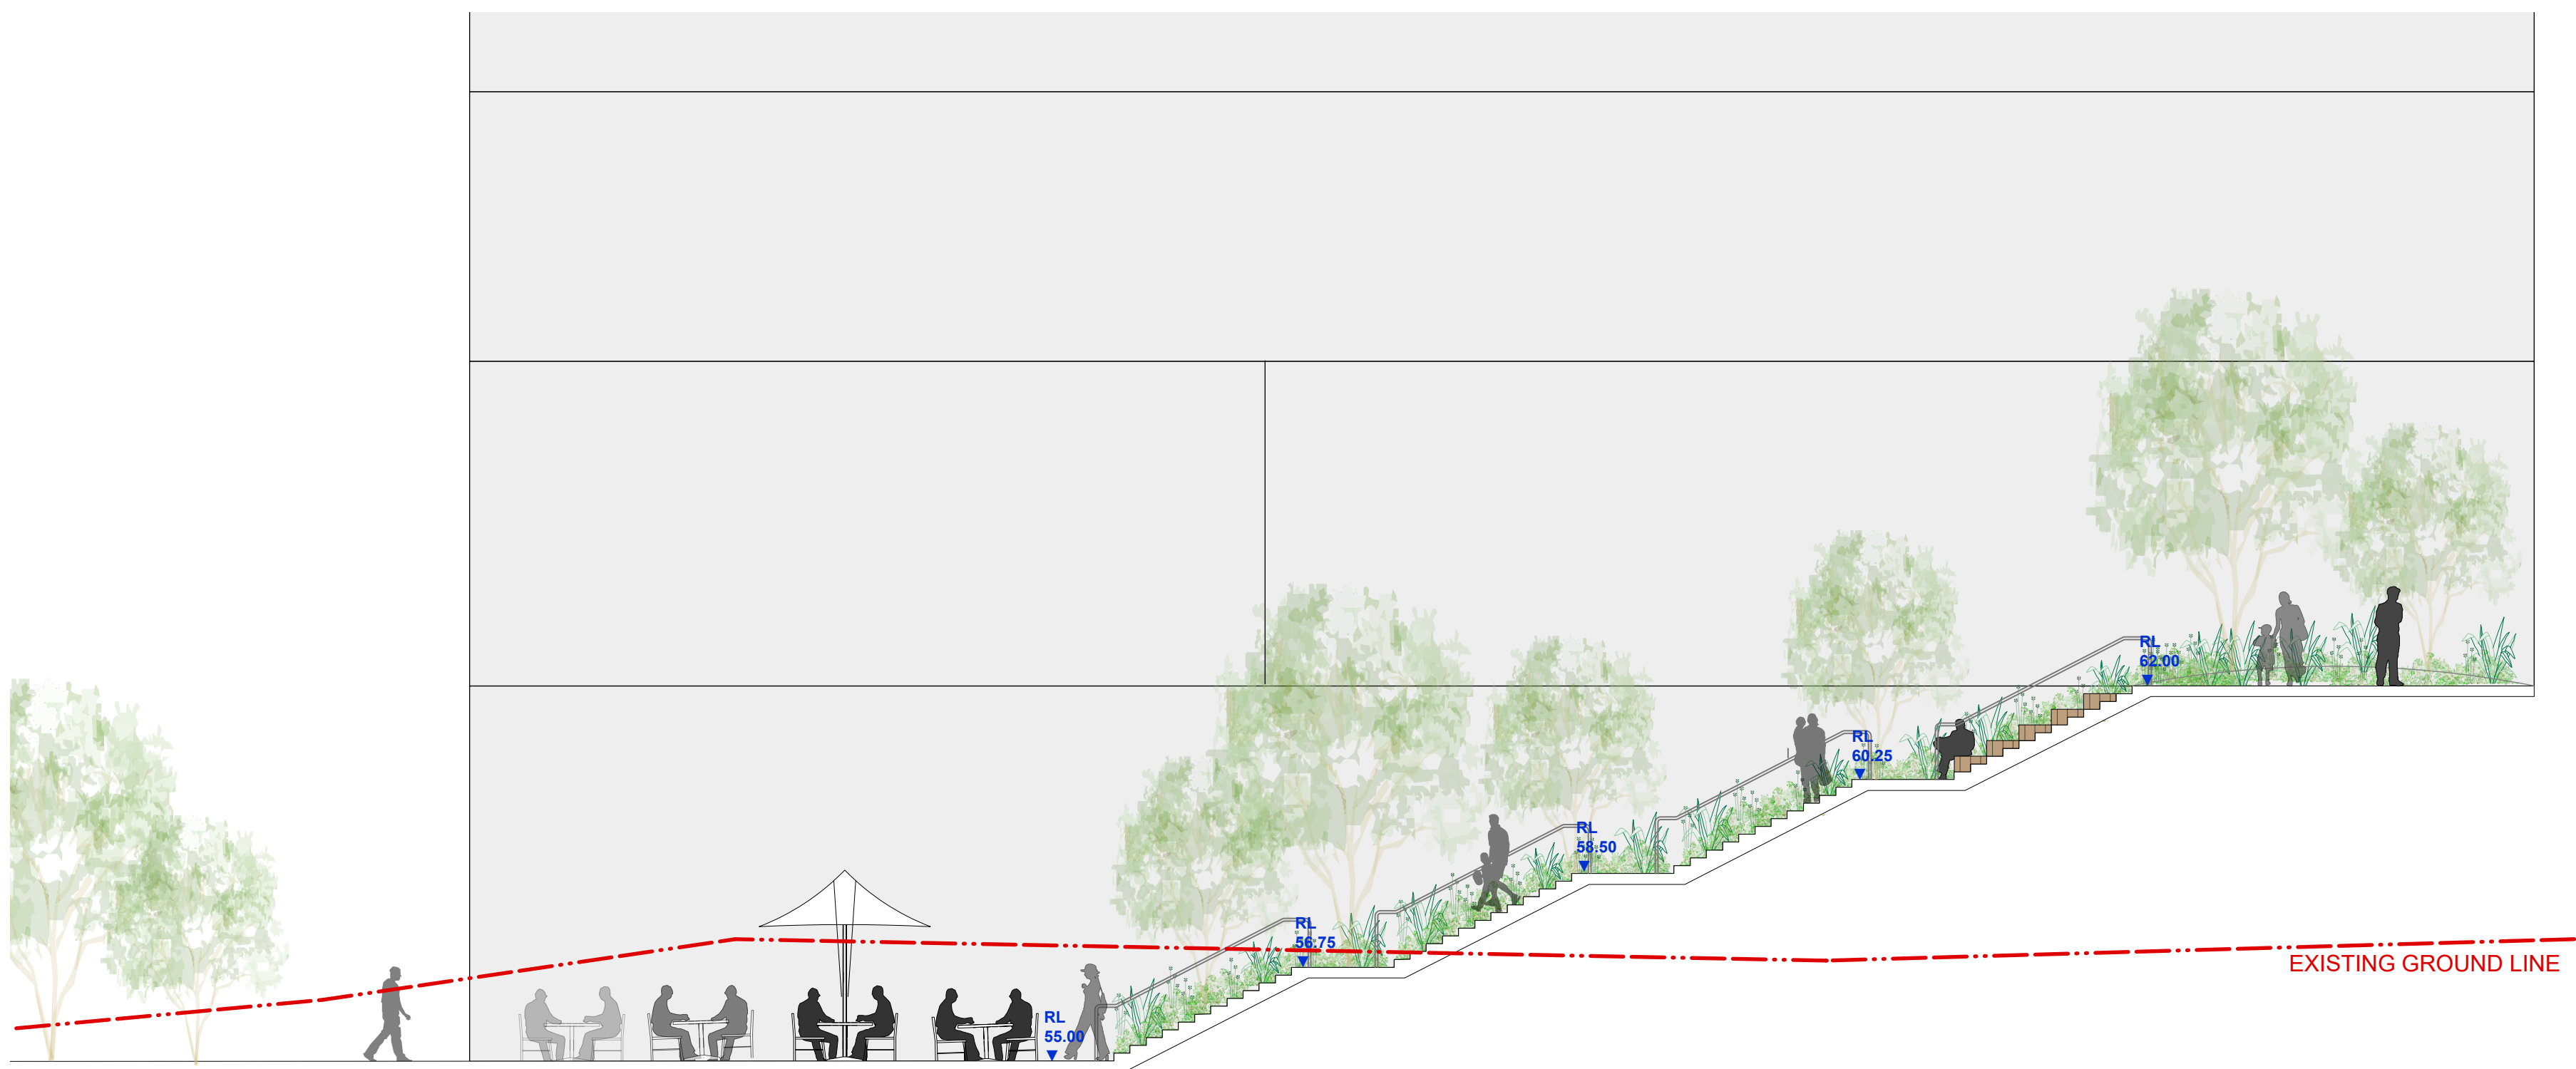

2 SECTION J | 1_CC STAIRS
Scale 1:100

STATUS

ISSUED FOR SSDA

NOTES

Check all dimensions and site conditions prior to commencement of any work, the purchasing or ordering of any materials, fitting, plant services or equipment and the fabrication of any components.

Do not scale drawings - refer to figured dimensions only. Any discrepancies shall immediately be referred to the landscape architect for clarification.

All drawings may not be reproduced or distributed without prior permission from the landscape architect.

WARNING



Services shown on this drawing are approximate only. The exact location is to be confirmed on site by contractor prior to commencement of work.

REV	DATE	AMENDMENTS
A	18/10/17	ISSUED FOR SSDA

CONSULTANTS

ARCHITECT
Architectus
Level 18 MLC Centre
19 Martin Place
Sydney NSW 2000
T (+61) 2 8252 8400

ACCESSIBILITY
Morris Goding
Accessibility Consulting
Studio 6, Level 1
56 Bowman Street
Pyrmont NSW 2009
T (+61) 2 9692 9322

ENGINEER
ARUP
Level 10, 201 Kent Street
Sydney NSW 2000
T (+61) 2 9320 9320

NOT FOR CONSTRUCTION

ASPECT Studios Pty Ltd
Level 1, 78-80 George St
Redfern NSW 2016
Australia
T 02 9699 7182
F 02 9699 7192
www.aspect.net.au
aspect@redfern@aspect.net.au
ABN 11 120 219 561

CLIENT
Macquarie University
Sydney
NSW 2019

PROJECT
Macquarie University
Central Courtyard Precinct

DRAWING
R1 - R2
Sections

DRAWN	CHECKED	SCALE @ A1
MD	NB NI	1:100

DRAWING NO.	REVISION
S5b-1_CC-LA-DA-NA-202	A