

FINISHES LEGEND

Code Description

FAC-01 SMALL FORMAT MASONRY / CERAMIC CLADDING - TERRACOTTA / NATURAL
FAC-02 PREFINISHED TILE CLADDING - TERRACOTTA / NATURAL
FAC-05A PREFINISHED 'FLAT' METAL CLADDING - WHITE
FAC-05B PREFINISHED 'PROFILED' METAL CLADDING - WHITE
FAC-05C PREFINISHED 'FLAT' METAL CLADDING - DARK GREY
FAC-05D PREFINISHED 'PROFILED' METAL CLADDING - DARK GREY

GLZ-01 VISION GLAZING
GLZ-04 COLOURBACK GLAZING - DARK GREY
GLZ-06 COLOURBACK GLAZING - TERRACOTTA / NATURAL

LVR-01 HORIZONTAL METAL LOUVRES - TERRACOTTA / NATURAL
LVR-02 HORIZONTAL METAL LOUVRES - WHITE
LVR-03 HORIZONTAL METAL LOUVRES - DARK GREY



1 A0-300-NORTH ELEVATION
1: 250



Telephone +61 2 8297 7200
Facsimile +61 2 8297 7299
www.bvn.com.au

INTELLECTUAL PROPERTY
COPYRIGHT BVN ARCHITECTURE PTY LIMITED. UNLESS OTHERWISE
AGREED IN WRITING ALL RIGHTS TO THIS DOCUMENT ARE SUBJECT TO
INVESTMENT OF ALL BVN CHARGES THIS DOCUMENT MAY ONLY
BE USED FOR THE EXPRESS PURPOSE AND PROJECT FOR WHICH IT
HAS BEEN CREATED AND DELIVERED AS NOTIFIED IN WRITING BY
BVN AND THIS DOCUMENT MAY NOT BE COPIED, REPRODUCED, OR
ANY UNAUTHORIZED USE OF THIS DOCUMENT IS AT THE USER'S SOLE
RISK AND WITHOUT LIMITING OUR RIGHTS THE USER RELEASES AND
INDEMNIFIES BVN FROM AND AGAINST ALL LOSS TO ARISING.

NOTE
CONTRACTOR TO CHECK AND VERIFY ALL DIMENSIONS ON SITE PRIOR
TO COMMENCEMENT OF WORK OR PREPARATION OF SHOP DRAWINGS.
DO NOT SCALE THIS DRAWING.

ISSUE	DATE	FOR
A	28/03/18	Issued for SSDA

CONSULTANT
BONACCI GROUP PTY LTD
(02) 8247 8400

CONSULTANT
STEENSEN VARMING
(02) 9967 2200

CONSULTANT
WSP
(02) 9272 5100

CONSULTANT
MBM (02) 9270 1000

CONSULTANT
BLACKETT MAGUIRE AND GOLDSMITH
(02) 9211 7777
PROJECT MANAGER

CBRE
(02) 9333 3333
MANAGING CONTRACTOR




HEALTH INFRASTRUCTURE
CLIENT NUMBER

NHR
PROJECT

NEPEAN
DERBY ST
KINGSWOOD NSW 2747
BVN PROJECT NUMBER

S1607004 INH
DRAWING KEY

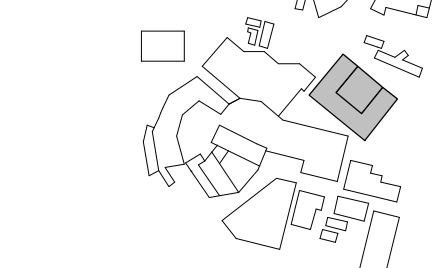

TRUE NORTH PROJECT NORTH

GRAPHIC SCALE
0 2000 5000
SCALE

As indicated@B1 DO NOT SCALE
STATUS

FOR INFORMATION
DRAWING

ELEVATIONS - NORTH
NHR-BVN-AR-K-DWG
A0 - 300
ISSUE
A

FINISHES LEGEND

Code Description

FAC-01 SMALL FORMAT MASONRY / CERAMIC CLADDING - TERRACOTTA / NATURAL
FAC-02 PREFINISHED TILE CLADDING - TERRACOTTA / NATURAL
FAC-05A PREFINISHED 'FLAT' METAL CLADDING - WHITE
FAC-05B PREFINISHED 'PROFILED' METAL CLADDING - WHITE
FAC-05C PREFINISHED 'FLAT' METAL CLADDING - DARK GREY
FAC-05D PREFINISHED 'PROFILED' METAL CLADDING - DARK GREY

GLZ-01 VISION GLAZING
GLZ-04 COLOURBACK GLAZING - DARK GREY
GLZ-06 COLOURBACK GLAZING - TERRACOTTA / NATURAL

LVR-01 HORIZONTAL METAL LOUVRES - TERRACOTTA / NATURAL
LVR-02 HORIZONTAL METAL LOUVRES - WHITE
LVR-03 HORIZONTAL METAL LOUVRES - DARK GREY



1 A0-300-SOUTH ELEVATION
1: 250



Telephone +61 2 8597 7200
Facsimile +61 2 8597 7299
www.bvn.com.au

INTELLECTUAL PROPERTY

COPYRIGHT BVN ARCHITECTURE PTY LIMITED. UNLESS OTHERWISE AGREED IN WRITING ALL RIGHTS TO THIS DOCUMENT ARE SUBJECT TO THE BEST INTERESTS OF ALL BVN CHARGES THIS DOCUMENT MAY ONLY BE USED FOR THE EXPRESS PURPOSES AND PROJECT FOR WHICH IT HAS BEEN CREATED AND DELIVERED AS NOTIFIED IN WRITING BY BVN AND THIS DOCUMENT MAY NOT BE COPIED, REPRODUCED, OR ANY UNAUTHORIZED USE OF THE DOCUMENT IS AT THE USER'S SOLE RISK AND WITHOUT LIMITING OUR RIGHTS THE USER RELEASES AND INDEMNIFIES BVN FROM AND AGAINST ALL LOSS TO ARISING.

NOTE

CONTRACTOR TO CHECK AND VERIFY ALL DIMENSIONS ON SITE PRIOR TO COMMENCEMENT OF WORK OR PREPARATION OF SHOP DRAWINGS. DO NOT SCALE THIS DRAWING.

ISSUE	DATE	FOR
A	28/03/18	Issued for SSQA

CONSULTANT

BONACCI GROUP PTY LTD
(02) 8247 8400

STEENSEN VARMING
(02) 9967 2200

CONSULTANT

WSP
(02) 9272 5100

CONSULTANT

MBM (02) 9270 1000

CONSULTANT

BLACKETT MAGUIRE AND GOLDSMITH
(02) 9211 7777

PROJECT MANAGER

CBRE
(02) 9333 3333

MANAGING CONTRACTOR

CPB
CONTRACTORS

CLIENT

NSW
GOVERNMENT

CLIENT

Health
Infrastructure

CLIENT

HEALTH INFRASTRUCTURE

CLIENT NUMBER

NHR

PROJECT

NEPEAN
DERBY ST
KINGSWOOD NSW 2747

BVN PROJECT NUMBER

S1607004 INH

DRAWING KEY

TRUE NORTH PROJECT NORTH

GRAPHIC SCALE

0 2000 5000

SCALE

As indicated@B1 DO NOT SCALE

STATUS

FOR INFORMATION

DRAWING

ELEVATIONS - SOUTH

NHR-BVN-AR-K-DWG

A0 - 301

ISSUE

A

FINISHES LEGEND

Code	Description
FAC-01	SMALL FORMAT MASONRY / CERAMIC CLADDING – TERRACOTTA / NATURAL
FAC-02	PREFINISHED TILE CLADDING - TERRACOTTA / NATURAL
FAC-05A	PREFINISHED 'FLAT' METAL CLADDING - WHITE
FAC-05B	PREFINISHED 'PROFILED' METAL CLADDING - WHITE
FAC-05C	PREFINISHED 'FLAT' METAL CLADDING - DARK GREY
FAC-05D	PREFINISHED 'PROFILED' METAL CLADDING - DARK GREY
GLZ-01	VISION GLAZING
GLZ-04	COLOURBACK GLAZING - DARK GREY
GLZ-06	COLOURBACK GLAZING - TERRACOTTA / NATURAL
LVR-01	HORIZONTAL METAL LOUVRES – TERRACOTTA / NATURAL
LVR-02	HORIZONTAL METAL LOUVRES - WHITE
LVR-03	HORIZONTAL METAL LOUVRES - DARK GREY



1 A0-301-WEST ELEVATION
1 : 250



Telephone +61 2 8297 7200
Facsimile +61 2 8297 7299
www.bvn.com.au

INTELLECTUAL PROPERTY
COPYRIGHT BVN ARCHITECTURE PTY LIMITED. UNLESS OTHERWISE AGREED IN WRITING ALL RIGHTS TO THIS DOCUMENT ARE SUBJECT TO IN WRITING. ALL OF ALL BVN CHARGES THIS DOCUMENT MAY ONLY BE USED FOR THE EXPRESS PURPOSE AND PROJECT FOR WHICH IT HAS BEEN CREATED AND DELIVERED AS NOTIFIED IN WRITING BY BVN AND THIS DOCUMENT MAY NOT BE COPIED, REPRODUCED, OR ANY UNAUTHORIZED USE OF THIS DOCUMENT IS AT THE USER'S SOLE RISK AND WITHOUT LIMITING OUR RIGHTS THE USER RELEASES AND INDEMNIFIES BVN FROM AND AGAINST ALL LOSS TO ARISING.

NOTE
CONTRACTOR TO CHECK AND VERIFY ALL DIMENSIONS ON SITE PRIOR TO COMMENCEMENT OF WORK OR PREPARATION OF SHOP DRAWINGS. DO NOT SCALE THIS DRAWING.

ISSUE	DATE	FOR
A	28/03/18	Issued for SSQA

CONSULTANT
BONACCI GROUP PTY LTD
(02) 8247 8400

CONSULTANT
STEENSEN VARMING
(02) 9967 2200

CONSULTANT
WSP
(02) 9272 5100

CONSULTANT
MBM (02) 9270 1000

CONSULTANT
BLACKETT MAGUIRE AND GOLDSMITH
(02) 9211 7777
PROJECT MANAGER

CBRE
(02) 9333 3333
MANAGING CONTRACTOR

CPB
CONTRACTORS
CLIENT



NSW
GOVERNMENT
Health
Infrastructure

HEALTH INFRASTRUCTURE
CLIENT NUMBER

NHR
PROJECT

NEPEAN
DERBY ST
KINGSWOOD NSW 2747
BVN PROJECT NUMBER

S1607004.INH
DRAWING KEY

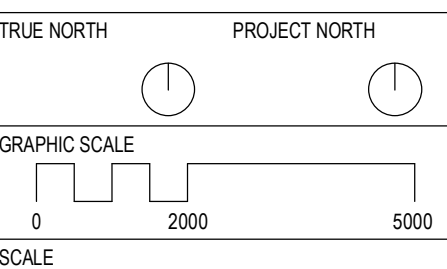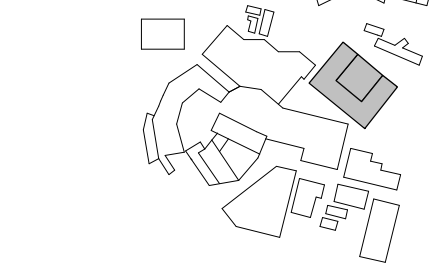


As indicated@B1 DO NOT SCALE
STATUS

FOR INFORMATION
DRAWING

ELEVATIONS - WEST
NHR-BVN-AR-K-DWG
A0 - 302
ISSUE
A

FINISHES LEGEND

Code	Description
FAC-01	SMALL FORMAT MASONRY / CERAMIC CLADDING – TERRACOTTA / NATURAL
FAC-02	PREFINISHED TILE CLADDING - TERRACOTTA / NATURAL
FAC-05A	PREFINISHED 'FLAT' METAL CLADDING - WHITE
FAC-05B	PREFINISHED 'PROFILED' METAL CLADDING - WHITE
FAC-05C	PREFINISHED 'FLAT' METAL CLADDING - DARK GREY
FAC-05D	PREFINISHED 'PROFILED' METAL CLADDING - DARK GREY
GLZ-01	VISION GLAZING
GLZ-04	COLOURBACK GLAZING - DARK GREY
GLZ-06	COLOURBACK GLAZING - TERRACOTTA / NATURAL
LVR-01	HORIZONTAL METAL LOUVRES – TERRACOTTA / NATURAL
LVR-02	HORIZONTAL METAL LOUVRES - WHITE
LVR-03	HORIZONTAL METAL LOUVRES - DARK GREY

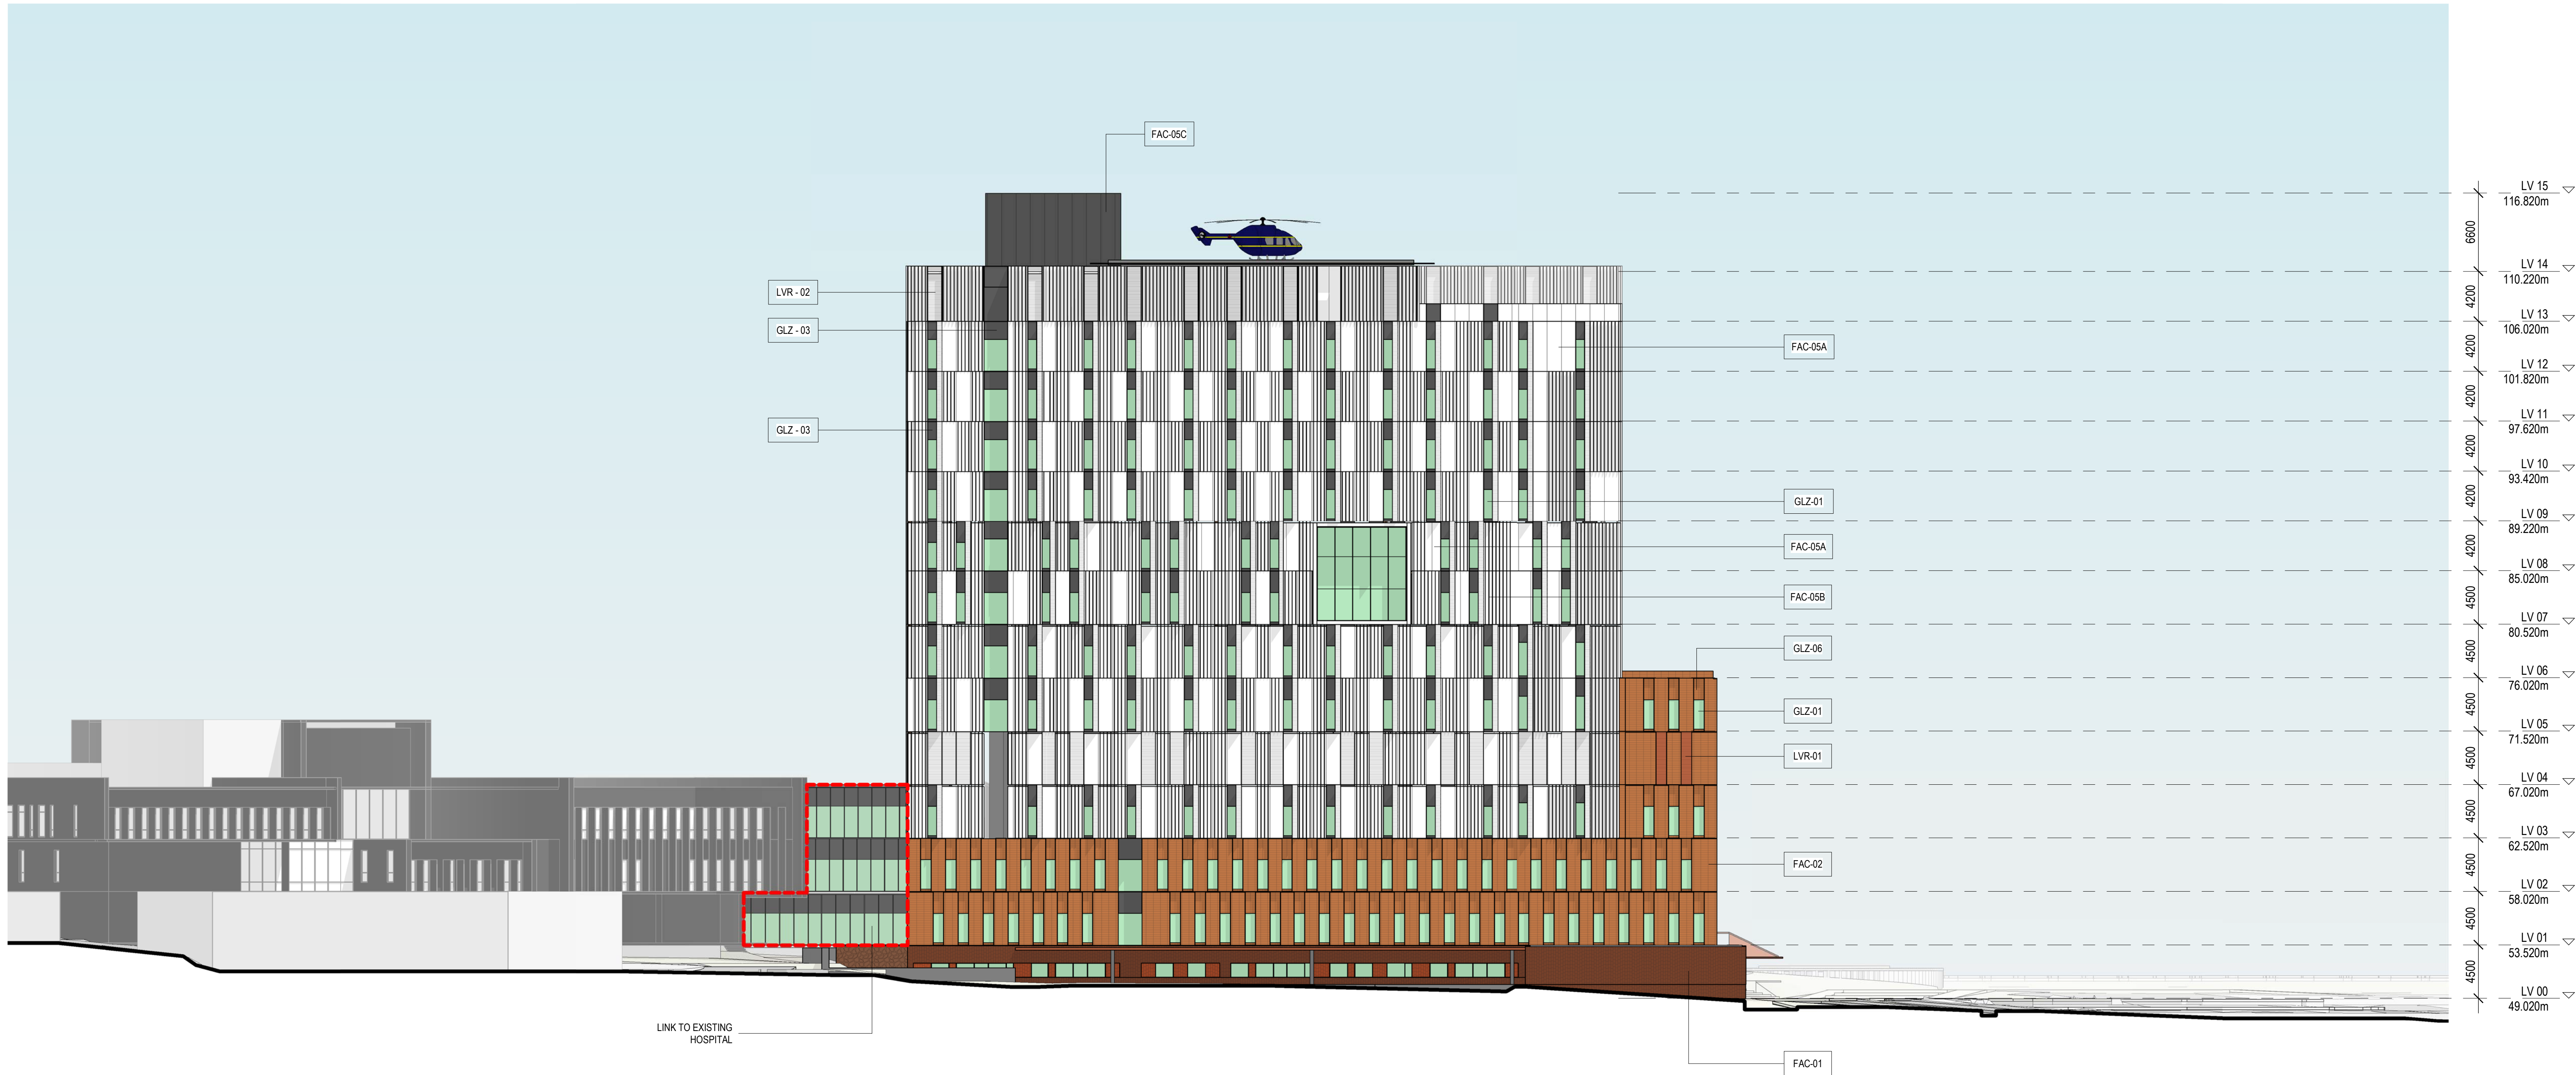

1 A0-301-EAST ELEVATION
1 : 250



Telephone +61 2 8297 7200
Facsimile +61 2 8297 7299
www.bvn.com.au

INTELLECTUAL PROPERTY
COPYRIGHT BVN ARCHITECTURE PTY LIMITED. UNLESS OTHERWISE
AGREED IN WRITING ALL RIGHTS TO THIS DOCUMENT ARE SUBJECT TO
IN WRITING. ALL RIGHTS TO THIS DOCUMENT ARE SUBJECT TO
BE USED FOR THE PURPOSES OF THE PROJECT AND PROJECTS IN WHICH IT
HAS BEEN CREATED AND DELIVERED AS NOTIFIED IN WRITING BY
BVN AND THIS DOCUMENT MAY NOT BE COPIED, REPRODUCED, OR
ANY UNAUTHORIZED USE OF THIS DOCUMENT IS AT THE USER'S SOLE
RISK AND WITHOUT LIMITING BVN'S RIGHTS TO THE USER RELEASED AND
INDemnIFIED BVN FROM AND AGAINST ALL LOSS TO ARISING.

NOTE
CONTRACTOR TO CHECK AND VERIFY ALL DIMENSIONS ON SITE PRIOR
TO COMMENCEMENT OF WORK OR PREPARATION OF SHOP DRAWINGS.
DO NOT SCALE THIS DRAWING.

ISSUE	DATE	FOR
A	28/03/18	Issued for SSQA

CONSULTANT
BONACCI GROUP PTY LTD
(02) 8247 8400

CONSULTANT
STEENSEN VARMING
(02) 9967 2200

CONSULTANT
WSP
(02) 9272 5100

CONSULTANT
MBM (02) 9270 1000

CONSULTANT
BLACKETT MAGUIRE AND GOLDSMITH
(02) 9211 7777
PROJECT MANAGER

CBRE
(02) 9333 3333
MANAGING CONTRACTOR




HEALTH INFRASTRUCTURE
CLIENT NUMBER

NHR
PROJECT

NEPEAN
DERBY ST
KINGSWOOD NSW 2747
BVN PROJECT NUMBER

S1607004 INH
DRAWING KEY

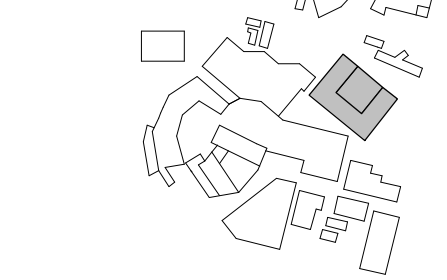

TRUE NORTH PROJECT NORTH

GRAPHIC SCALE
0 2000 5000
SCALE

As indicated@B1 DO NOT SCALE
STATUS

FOR INFORMATION
DRAWING

ELEVATIONS - EAST
NHR-BVN-AR-K-DWG
A0 - 303
ISSUE
A



1 A0-310-SECTION 1
1:250

CONSULTANT
BONACCI GROUP PTY LTD
(02) 8247 8400

CONSULTANT
STEENSEN VARMING
(02) 9967 2200

CONSULTANT
WSP
(02) 9272 5100

CONSULTANT
MBM (02) 9270 1000

CONSULTANT
BLACKETT MAGUIRE AND GOLDSMITH
(02) 9211 7777

PROJECT MANAGER
CBRE
(02) 9333 3333

MANAGING CONTRACTOR
CPB
CONTRACTORS

CLIENT
NSW
GOVERNMENT

Health
Infrastructure

HEALTH INFRASTRUCTURE

CLIENT NUMBER

NHR


PROJECT

NEPEAN
DERBY ST
KINGSWOOD NSW 2747

BVN PROJECT NUMBER

S1607004.INH

DRAWING KEY

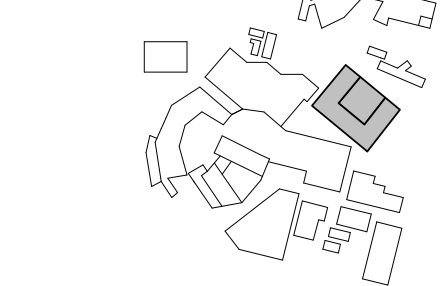

TRUE NORTH PROJECT NORTH

GRAPHIC SCALE

0 2000 5000

SCALE

1:250@B1 DO NOT SCALE

STATUS

FOR INFORMATION

DRAWING

BUILDING SECTIONS

NHR-BVN-AR-K-DWG

A0-310

ISSUE
A



1 A0-310-SECTION 2
1 : 250

CONSULTANT
BONACCI GROUP PTY LTD
(02) 8247 8400
CONSULTANT
STEENSEN VARMING
(02) 9967 2200
CONSULTANT
WSP
(02) 9272 5100
CONSULTANT
MBM (02) 9270 1000

CONSULTANT
BLACKETT MAGUIRE AND GOLDSMITH
(02) 9211 7777
PROJECT MANAGER

CBRE
(02) 9333 3333
MANAGING CONTRACTOR

CPB
CONTRACTORS
CLIENT



NSW
GOVERNMENT
Health
Infrastructure

HEALTH INFRASTRUCTURE
CLIENT NUMBER

NHR
PROJECT

NEPEAN
DEPOT ST
KINGSWOOD NSW 2747
BVN PROJECT NUMBER

S1607004.INH
DRAWING KEY

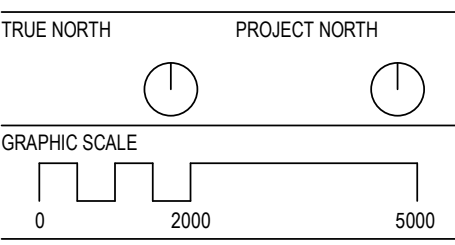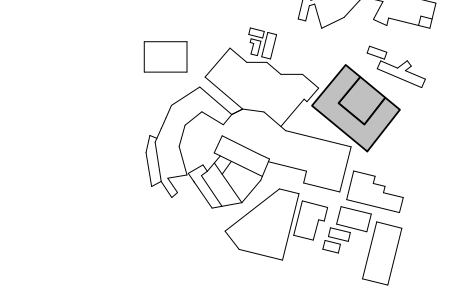

1 : 250@B1
STATUS
DO NOT SCALE

FOR INFORMATION
DRAWING

BUILDING SECTIONS
NHR-BVN-AR-K-DWG
A0 - 311
ISSUE
A