



**INTELLECTUAL PROPERTY**

© 1997 BY BUNN ARCHAECTURE PTY LIMITED. UNLESS OTHERWISE INDICATED IN WRITING, ALL RIGHTS TO THIS DOCUMENT ARE SUBJECT TO THE FOLLOWING TERMS AND CONDITIONS: THIS DOCUMENT MAY ONLY BE USED FOR THE EXPRESS PURPOSE AND PROJECT FOR WHICH IT WAS CREATED AND DELIVERED, AS NOTIFIED IN WRITING BY BUNN. THIS DOCUMENT MAY NOT BE OTHERWISE USED, OR COPIED, REPRODUCED, OR TRANSMITTED IN ANY MANNER WITHOUT THE WRITTEN AUTHORIZATION OF BUNN. THIS DOCUMENT IS AT THE USER'S SOLE RISK AND WITHOUT LIMITING BUNN'S RIGHTS THE USER RELEASES AND AGREES TO HOLD BUNN HARMLESS FROM AND AGAINST ALL LOSS OR ARISING FROM THE USE OF THIS DOCUMENT.

TRACTOR TO CHECK AND VERIFY ALL DIMENSIONS ON SITE PRIOR  
COMMENCEMENT OF WORK OR PREPARATION OF SHOP DRAWINGS.  
NOT SCALE THIS DRAWING

| ISSUE | DATE     | FOR             |
|-------|----------|-----------------|
|       | 28/03/18 | Issued for SSDA |

CONSULTANT  
UNACCI GROUP PTY LTD  
2) 8247 8400

---

CONSULTANT  
EENSEN VARMING  
2) 9967 2200

---

CONSULTANT  
SP  
2) 9272 5100

---

CONSULTANT  
BM (02) 9270 1000

CONSULTANT  
JACKETT MAGUIRE AND GOLDSMITH  
(2) 9211 7777  
PROJECT MANAGER  
BRE  
(2) 9333 3333  
MANAGING CONTRACTOR

HEALTH INFRASTRUCTURE  
 EVENT NUMBER


HR \_\_\_\_\_  
PROJECT \_\_\_\_\_

PEAN  
RBY ST  
NGSWOOD NSW 2747  
PROJECT NUMBER

607004.INH

---

DRAWING KEY

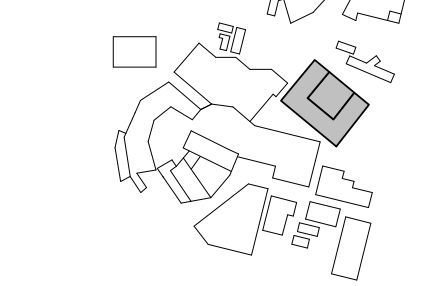

| DATE NORTH                                                                            | PROJECT NORTH                                                                         |
|---------------------------------------------------------------------------------------|---------------------------------------------------------------------------------------|
|  |  |

GRAPHIC SCALE

0 2000 5000

500861 DO NOT SCALE

FOR INFORMATION

---

AWING

|               |       |
|---------------|-------|
| 08 FLOOR PLAN | ISSUE |
|---------------|-------|

|                 |       |
|-----------------|-------|
| HR-BVN-AR-K-DWG | ISSUE |
| 0 - 208         | A     |



**INTELLECTUAL PROPERTY**

© BRYN ARNOLD ARCHITECTURE PTY LIMITED. UNLESS OTHERWISE SPECIFIED IN WRITING, ALL RIGHTS TO THIS DOCUMENT ARE SUBJECT TO THE FOLLOWING: THIS DOCUMENT IS THE PROPERTY OF BRYN ARNOLD ARCHITECTURE PTY LIMITED AND IS TO BE USED ONLY FOR THE EXPRESS PURPOSE AND PROJECT FOR WHICH IT WAS CREATED AND DELIVERED. AS NOTIFIED IN WRITING BY BRYN ARNOLD ARCHITECTURE PTY LIMITED. THIS DOCUMENT MAY NOT BE OTHERWISE USED, OR COPIED, REPRODUCED, TRANSMITTED, OR OTHERWISE DISCLOSED IN ANY MANNER WITHOUT THE WRITTEN PERMISSION OF BRYN ARNOLD ARCHITECTURE PTY LIMITED. ANY UNAUTHORISED USE OF THIS DOCUMENT IS AT THE USER'S SOLE RISK AND WITHOUT LIMITING BRYN ARNOLD ARCHITECTURE PTY LIMITED'S RIGHTS, THE USER RELEASES AND AGREES TO HOLD BRYN ARNOLD ARCHITECTURE PTY LIMITED HARMLESS FROM AND AGAINST ALL LOSS SO ARISING.

TRACTOR TO CHECK AND VERIFY ALL DIMENSIONS ON SITE PRIOR  
COMMENCEMENT OF WORK OR PREPARATION OF SHOP DRAWINGS.  
NOT SCALE THIS DRAWING

| ISSUE | DATE     | FOR             |
|-------|----------|-----------------|
|       | 28/03/18 | Issued for SSDA |

S  
CONSULTANT  
ONACCI GROUP PTY LTD  
2) 8247 8400  
CONSULTANT  
EENSEN VARMING  
2) 9967 2200  
CONSULTANT  
SP  
2) 9272 5100  
CONSULTANT  
BM (02) 9270 1000

CONSULTANT  
JACKETT MAGUIRE AND GOLDSMITH  
(2) 9211 7777  
PROJECT MANAGER  
BRE  
(2) 9333 3333  
MANAGING CONTRACTOR

HEALTH INFRASTRUCTURE  
EVENT NUMBER

IR \_\_\_\_\_  
SUBJECT \_\_\_\_\_

PEAN  
ERBY ST  
NGSWOOD NSW 2747


---

PROJECT NUMBER

607004.INH

---

DRAWING KEY

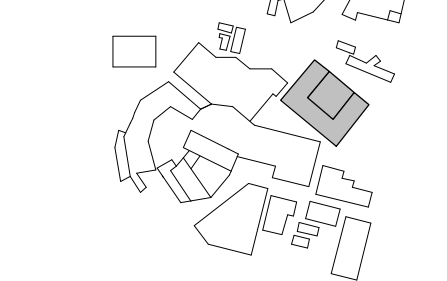

| TRUE NORTH                                                                            | PROJECT NORTH                                                                         |
|---------------------------------------------------------------------------------------|---------------------------------------------------------------------------------------|
|  |  |

GRAPHIC SCALE



0 2000 5000

50081 DO NOT SCALE

FOR INFORMATION

---

AWING

|                 |       |
|-----------------|-------|
| HR-BVN-AR-K-DWG | ISSUE |
| 0 - 209         | A     |



**INTELLECTUAL PROPERTY**

© BRYN AERIN ARCHITECTURE PTY LIMITED. UNLESS OTHERWISE SPECIFIED IN WRITING, ALL RIGHTS TO THIS DOCUMENT ARE SUBJECT TO THE FOLLOWING: THIS DOCUMENT IS THE PROPERTY OF BRYN AERIN ARCHITECTURE PTY LIMITED AND IS TO BE USED ONLY FOR THE EXPRESS PURPOSE AND PROJECT FOR WHICH IT WAS CREATED AND DELIVERED. AS NOTIFIED IN WRITING BY BRYN AERIN ARCHITECTURE PTY LIMITED. THIS DOCUMENT MAY NOT BE OTHERWISE USED, OR COPIED, REPRODUCED, OR TRANSMITTED IN ANY FORM OR BY ANY MEANS, WITHOUT THE WRITTEN PERMISSION OF BRYN AERIN ARCHITECTURE PTY LIMITED. ANY UNAUTHORISED USE OF THIS DOCUMENT IS AT THE USER'S SOLE RISK AND WITHOUT LIMITING BRYN AERIN ARCHITECTURE PTY LIMITED'S RIGHTS, THE USER RELEASES AND AGREES TO HOLD BRYN AERIN ARCHITECTURE PTY LIMITED HARMLESS FROM AND AGAINST ALL LOSS SO ARISING.

TRACTOR TO CHECK AND VERIFY ALL DIMENSIONS ON SITE PRIOR  
COMMENCEMENT OF WORK OR PREPARATION OF SHOP DRAWINGS.  
NOT SCALE THIS DRAWING

| ISSUE | DATE     | FOR             |
|-------|----------|-----------------|
|       | 28/03/18 | Issued for SSDA |

S  
CONSULTANT  
ONACCI GROUP PTY LTD  
2) 8247 8400  
CONSULTANT  
EENSEN VARMING  
2) 9967 2200  
CONSULTANT  
SP  
2) 9272 5100  
CONSULTANT  
BM (02) 9270 1000

CONSULTANT  
JACKETT MAGUIRE AND GOLDSMITH  
(2) 9211 7777  
PROJECT MANAGER  
BRE  
(2) 9333 3333  
MANAGING CONTRACTOR

HEALTH INFRASTRUCTURE  
EVENT NUMBER

IR \_\_\_\_\_  
SUBJECT \_\_\_\_\_

PEAN  
ERBY ST  
NGSWOOD NSW 2747


---

PROJECT NUMBER

607004.INH

---

DRAWING KEY

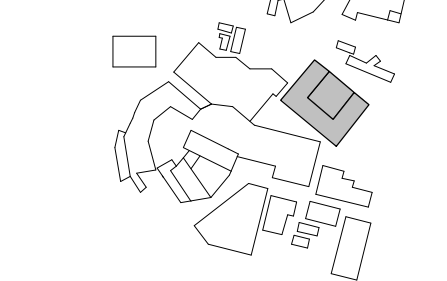

| TRUE NORTH                                                                            | PROJECT NORTH                                                                         |
|---------------------------------------------------------------------------------------|---------------------------------------------------------------------------------------|
|  |  |

GRAPHIC SCALE


SALE

STATUS

## FOR INFORMATION

|               |       |
|---------------|-------|
| 10 FLOOR PLAN | ISSUE |
|---------------|-------|

|                 |      |
|-----------------|------|
| HR-BVN-AR-K-DWG | 1000 |
| 0 - 210         | A    |

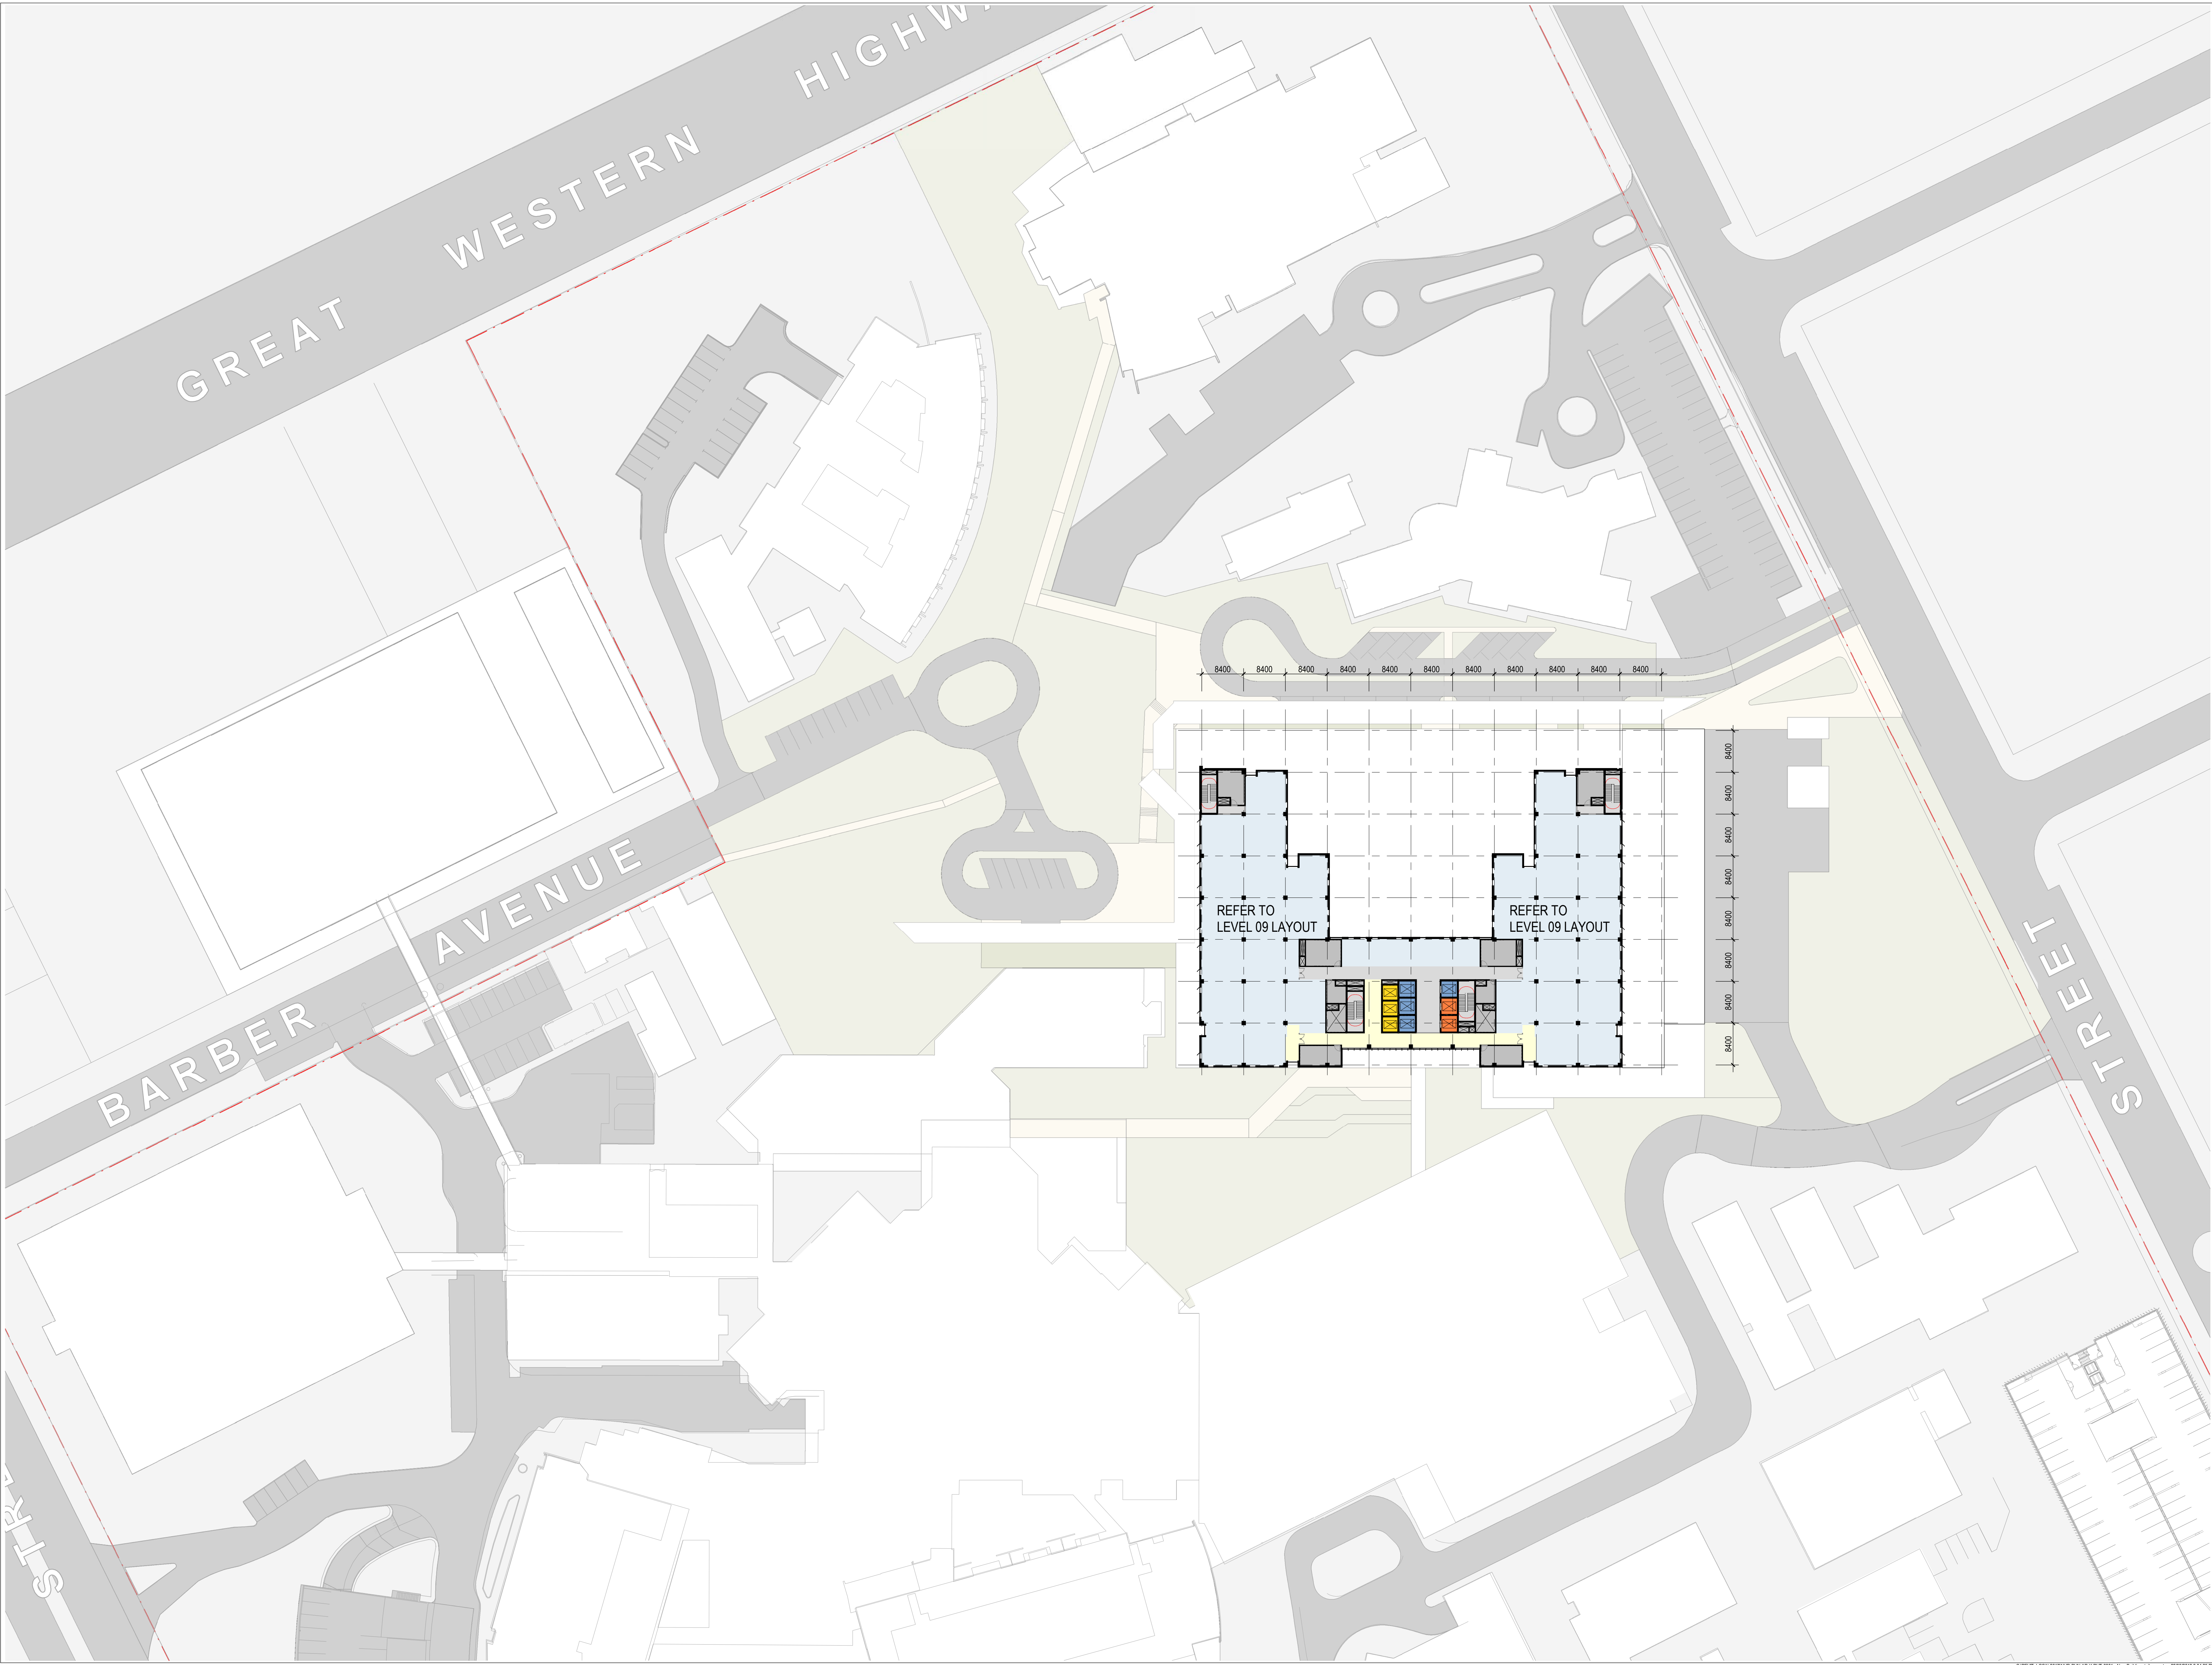

Telephone +61 2 8297 7200  
Facsimile +61 2 8297 7299  
www.bvn.com.au

INTELLECTUAL PROPERTY  
COPYRIGHT BVN ARCHITECTURE PTY LIMITED. UNLESS OTHERWISE  
AGREED IN WRITING, ALL RIGHTS TO THE DOCUMENT ARE SUBJECT TO  
APPROPRIATE RIGHTS. THE DOCUMENT MAY NOT BE REPRODUCED OR  
TRANSMITTED IN ANY FORM OR BY ANY MEANS, ELECTRONIC OR  
MECHANICAL, INCLUDING PHOTOCOPYING, RECORDING, OR BY ANY  
INFORMATION STORAGE AND RETRIEVAL SYSTEM, WITHOUT THE  
WRITTEN PERMISSION OF BVN ARCHITECTURE PTY LIMITED. ANY  
UNAUTHORIZED USE OF THIS DOCUMENT IS AT THE USER'S SOLE  
RISK AND WITHOUT LIMITING BVN'S RIGHTS, THE USER RELEASES AND  
WARRANTIES BVN FROM AND AGAINST ALL LOSS SO ARISING.

NOTE  
CONTRACTOR TO CHECK AND VERIFY ALL DIMENSIONS ON SITE PRIOR  
TO COMMENCEMENT OF WORK OR PREPARATION OF SHOP DRAWINGS.  
DO NOT SCALE THIS DRAWING.

| ISSUE | DATE     | FOR             |
|-------|----------|-----------------|
| A     | 28/03/18 | Issued for SSDA |

CONSULTANT  
BONACCI GROUP PTY LTD  
(02) 8247 8400  
CONSULTANT  
STEENSEN VARMIING  
(02) 9967 2200  
CONSULTANT  
WSP  
(02) 9272 5100  
CONSULTANT  
MBM (02) 9270 1000

CONSULTANT  
BLACKETT MAGUIRE AND GOLDSMITH  
(02) 9211 7777  
PROJECT MANAGER  
CBRE  
(02) 9333 3333  
MANAGING CONTRACTOR




HEALTH INFRASTRUCTURE  
CLIENT NUMBER

NHR  
PROJECT

NEPEAN  
DERBY ST  
KINGSWOOD NSW 2747  
BVN PROJECT NUMBER

S1607004.INH  
DRAWING KEY

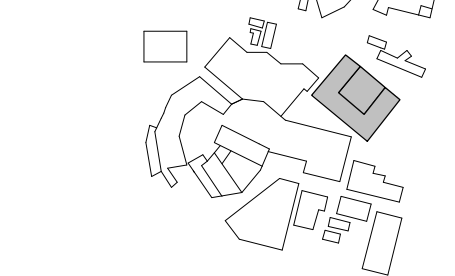


TRUE NORTH PROJECT NORTH

GRAPHIC SCALE  
0 2000 5000  
SCALE

1:500@B1 DO NOT SCALE  
STATUS

FOR INFORMATION  
DRAWING

LV 11 FLOOR PLAN  
NHR-BVN-AR-K-DWG  
A0 - 211  
ISSUE  
A

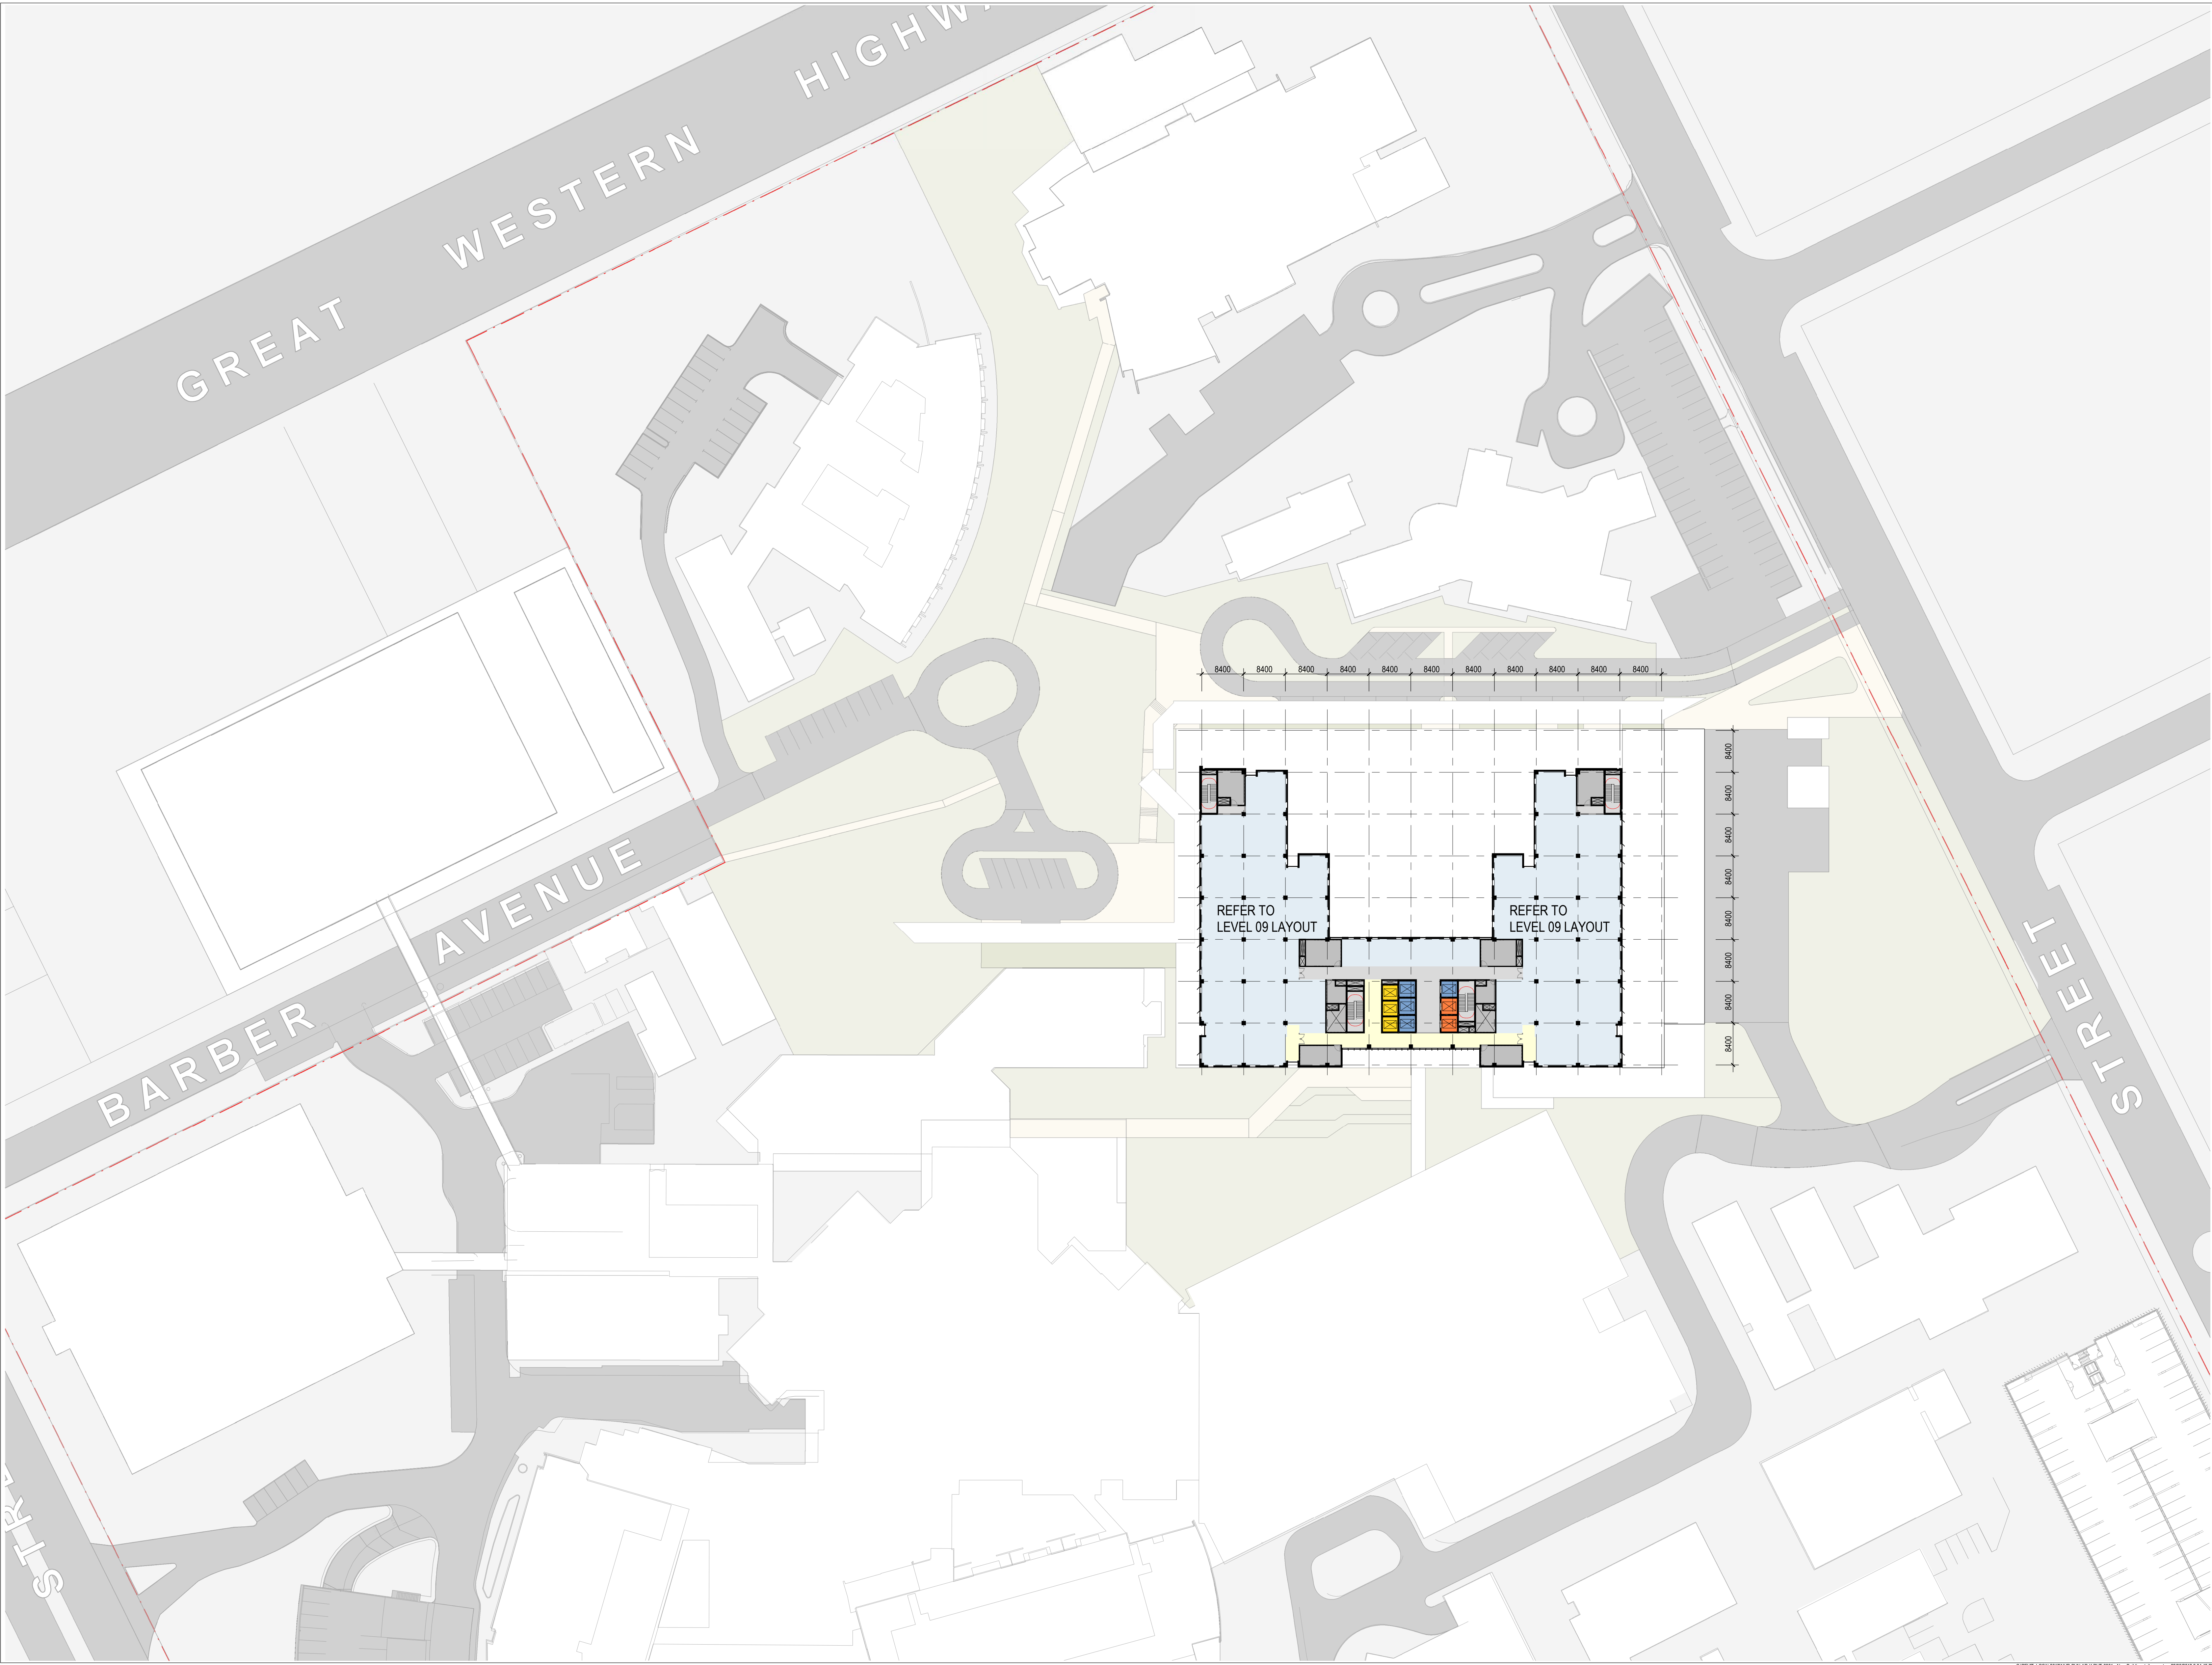

Telephone +61 2 8297 7200  
Facsimile +61 2 8297 7299  
www.bvn.com.au

INTELLECTUAL PROPERTY  
COPYRIGHT BVN ARCHITECTURE PTY LIMITED. UNLESS OTHERWISE  
AGREED IN WRITING, ALL RIGHTS TO THIS DOCUMENT ARE SUBJECT TO  
APPROPRIATE PATENT RIGHTS. THIS DOCUMENT MAY NOT  
BE USED FOR THE EXPRESS PURPOSES AND PROJECTS FOR WHICH IT  
HAS BEEN CREATED AND DELIVERED. AS NOTIFIED IN WRITING BY  
BVN AND THIS DOCUMENT MAY NOT BE COPIED, REPRODUCED, OR  
ANY UNAUTHORIZED USE OF THIS DOCUMENT MAY BE THE SUBJECT OF  
LITIGATION AND WITHOUT LIMITING BVN'S RIGHTS THE USER RELEASES AND  
WARRANTIES BVN FROM AND AGAINST ALL LOSS SO ARISING.

NOTE  
CONTRACTOR TO CHECK AND VERIFY ALL DIMENSIONS ON SITE PRIOR  
TO COMMENCEMENT OF WORK OR PREPARATION OF SHOP DRAWINGS.  
DO NOT SCALE THIS DRAWING.

| ISSUE | DATE     | FOR             |
|-------|----------|-----------------|
| A     | 28/03/18 | Issued for SSDA |

CONSULTANT  
BONACCI GROUP PTY LTD  
(02) 8247 8400  
CONSULTANT  
STEENSEN VARMING  
(02) 9967 2200  
CONSULTANT  
WSP  
(02) 9272 5100  
CONSULTANT  
MBM (02) 9270 1000

CONSULTANT  
BLACKETT MAGUIRE AND GOLDSMITH  
(02) 9211 7777  
PROJECT MANAGER  
CBRE  
(02) 9333 3333  
MANAGING CONTRACTOR




HEALTH INFRASTRUCTURE  
CLIENT NUMBER

NHR  
PROJECT

NEPEAN  
DERBY ST  
KINGSWOOD NSW 2747  
BVN PROJECT NUMBER

S1607004.INH  
DRAWING KEY

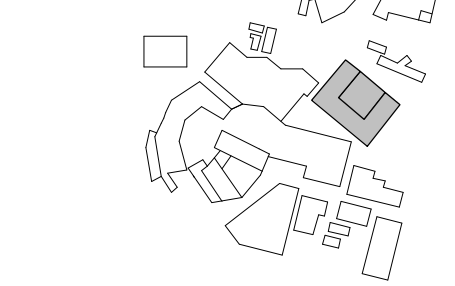


TRUE NORTH PROJECT NORTH

GRAPHIC SCALE  
0 2000 5000  
SCALE

1:500@B1 DO NOT SCALE  
STATUS

FOR INFORMATION  
DRAWING

LV 12 FLOOR PLAN  
NHR-BVN-AR-K-DWG  
A0 - 212  
ISSUE  
A

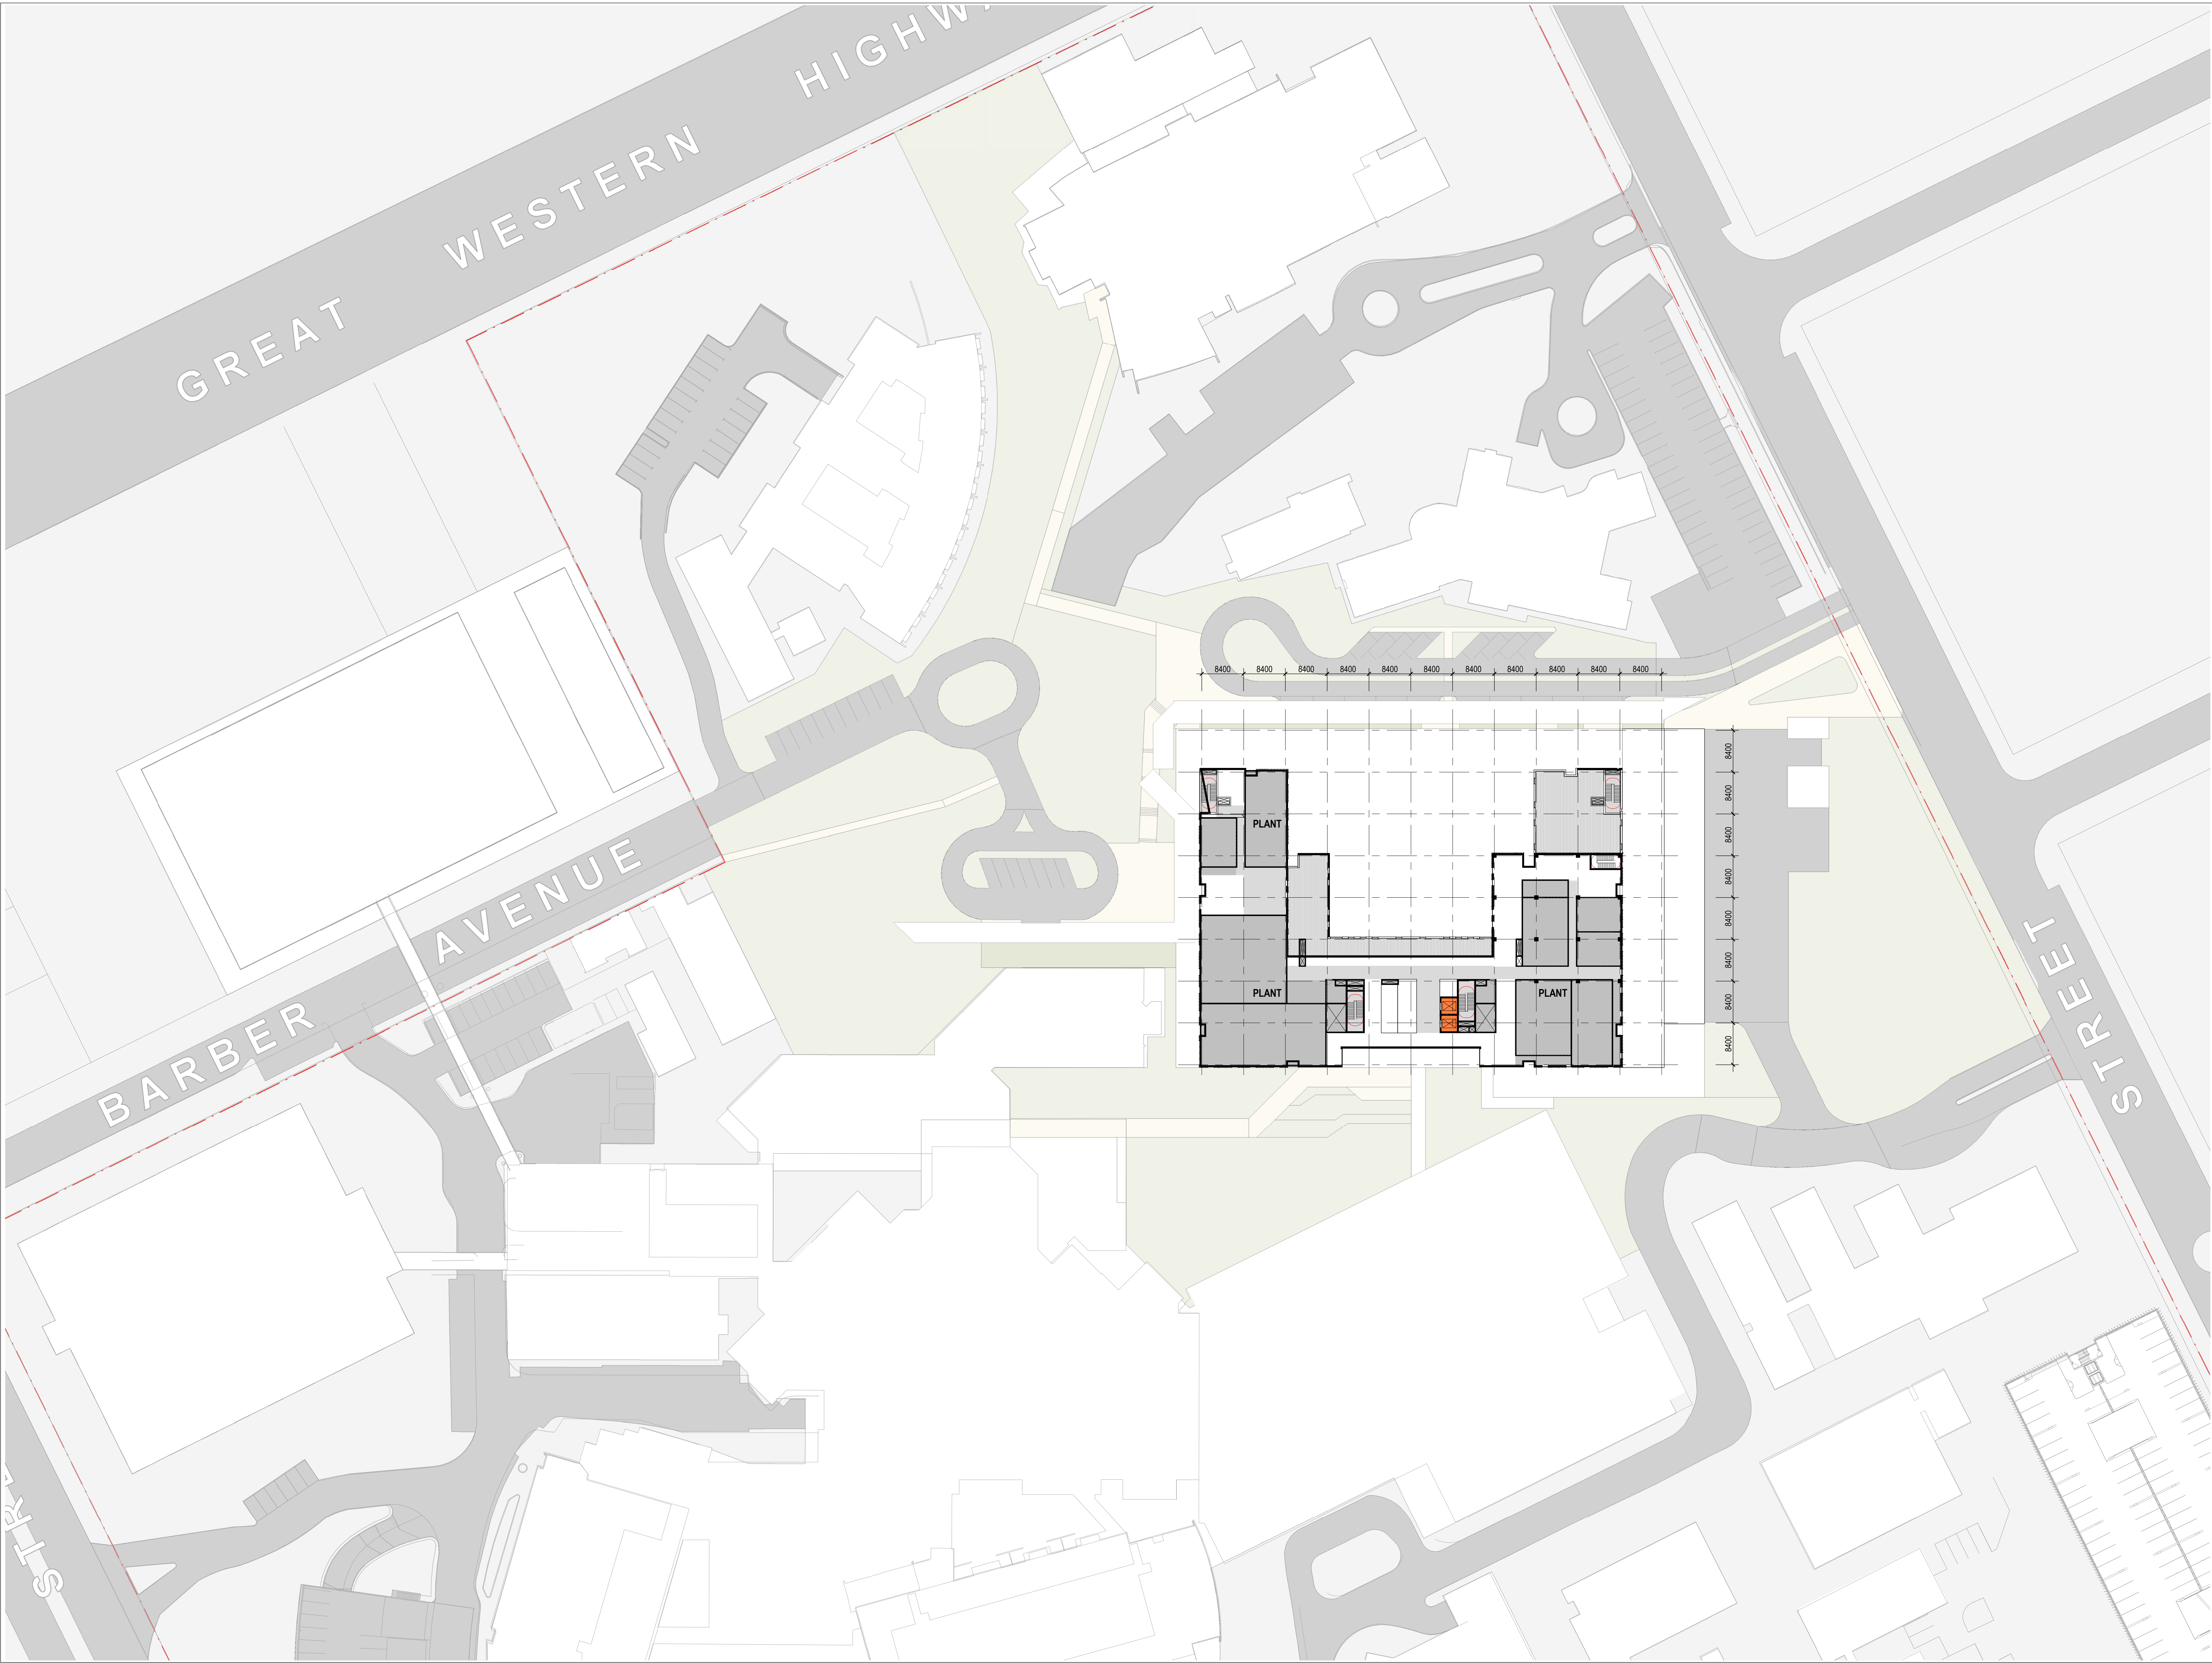

Telephone +61 2 8297 7200  
Facsimile +61 2 8297 7299  
www.bvn.com.au

INTELLECTUAL PROPERTY  
COPYRIGHT BVN ARCHITECTURE PTY LIMITED. UNLESS OTHERWISE  
AGREED IN WRITING, ALL RIGHTS TO THIS DOCUMENT ARE SUBJECT TO  
PAYMENT IN FULL OF ALL BVN CHARGES. THIS DOCUMENT MAY ONLY  
BE USED FOR THE EXPRESS PURPOSES AND PROJECT FOR WHICH IT  
HAS BEEN CREATED AND DELIVERED. AS NOTIFIED IN WRITING BY  
BVN AND THIS DOCUMENT MAY NOT BE COPIED, REPRODUCED, OR  
ANY UNAUTHORIZED USE OF THIS DOCUMENT BEAT THE USER'S SOLE  
RISK AND WITHOUT LIMITING BVN'S RIGHTS THE USER RELEASES AND  
WARRANTIES BVN FROM AND AGAINST ALL LOSS SO ARISING.

NOTE  
CONTRACTOR TO CHECK AND VERIFY ALL DIMENSIONS ON SITE PRIOR  
TO COMMENCEMENT OF WORK OR PREPARATION OF SHOP DRAWINGS.  
DO NOT SCALE THIS DRAWING.

| ISSUE | DATE     | FOR             |
|-------|----------|-----------------|
| A     | 28/03/18 | Issued for SSDA |

CONSULTANT  
BONACCI GROUP PTY LTD  
(02) 8247 8400  
CONSULTANT  
STEENSEN VARMING  
(02) 9967 2200  
CONSULTANT  
WSP  
(02) 9272 5100  
CONSULTANT  
MBM (02) 9270 1000

CONSULTANT  
BLACKETT MAGUIRE AND GOLDSMITH  
(02) 9211 7777  
PROJECT MANAGER  
CBRE  
(02) 9333 3333  
MANAGING CONTRACTOR




HEALTH INFRASTRUCTURE  
CLIENT NUMBER

NHR  
PROJECT

NEPEAN  
DERBY ST  
KINGSWOOD NSW 2747  
BVN PROJECT NUMBER

S1607004.INH  
DRAWING KEY

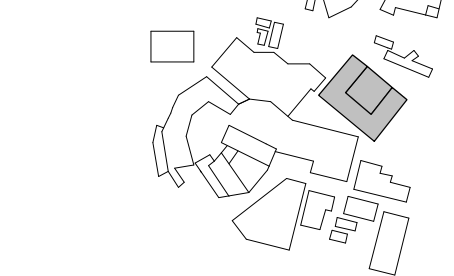

TRUE NORTH PROJECT NORTH

GRAPHIC SCALE  
0 2000 5000

SCALE  
1:500@B1 DO NOT SCALE


STATUS

FOR INFORMATION  
DRAWING

LV 13 FLOOR PLAN

NHR-BVN-AR-K-DWG  
A0 - 213

ISSUE  
A

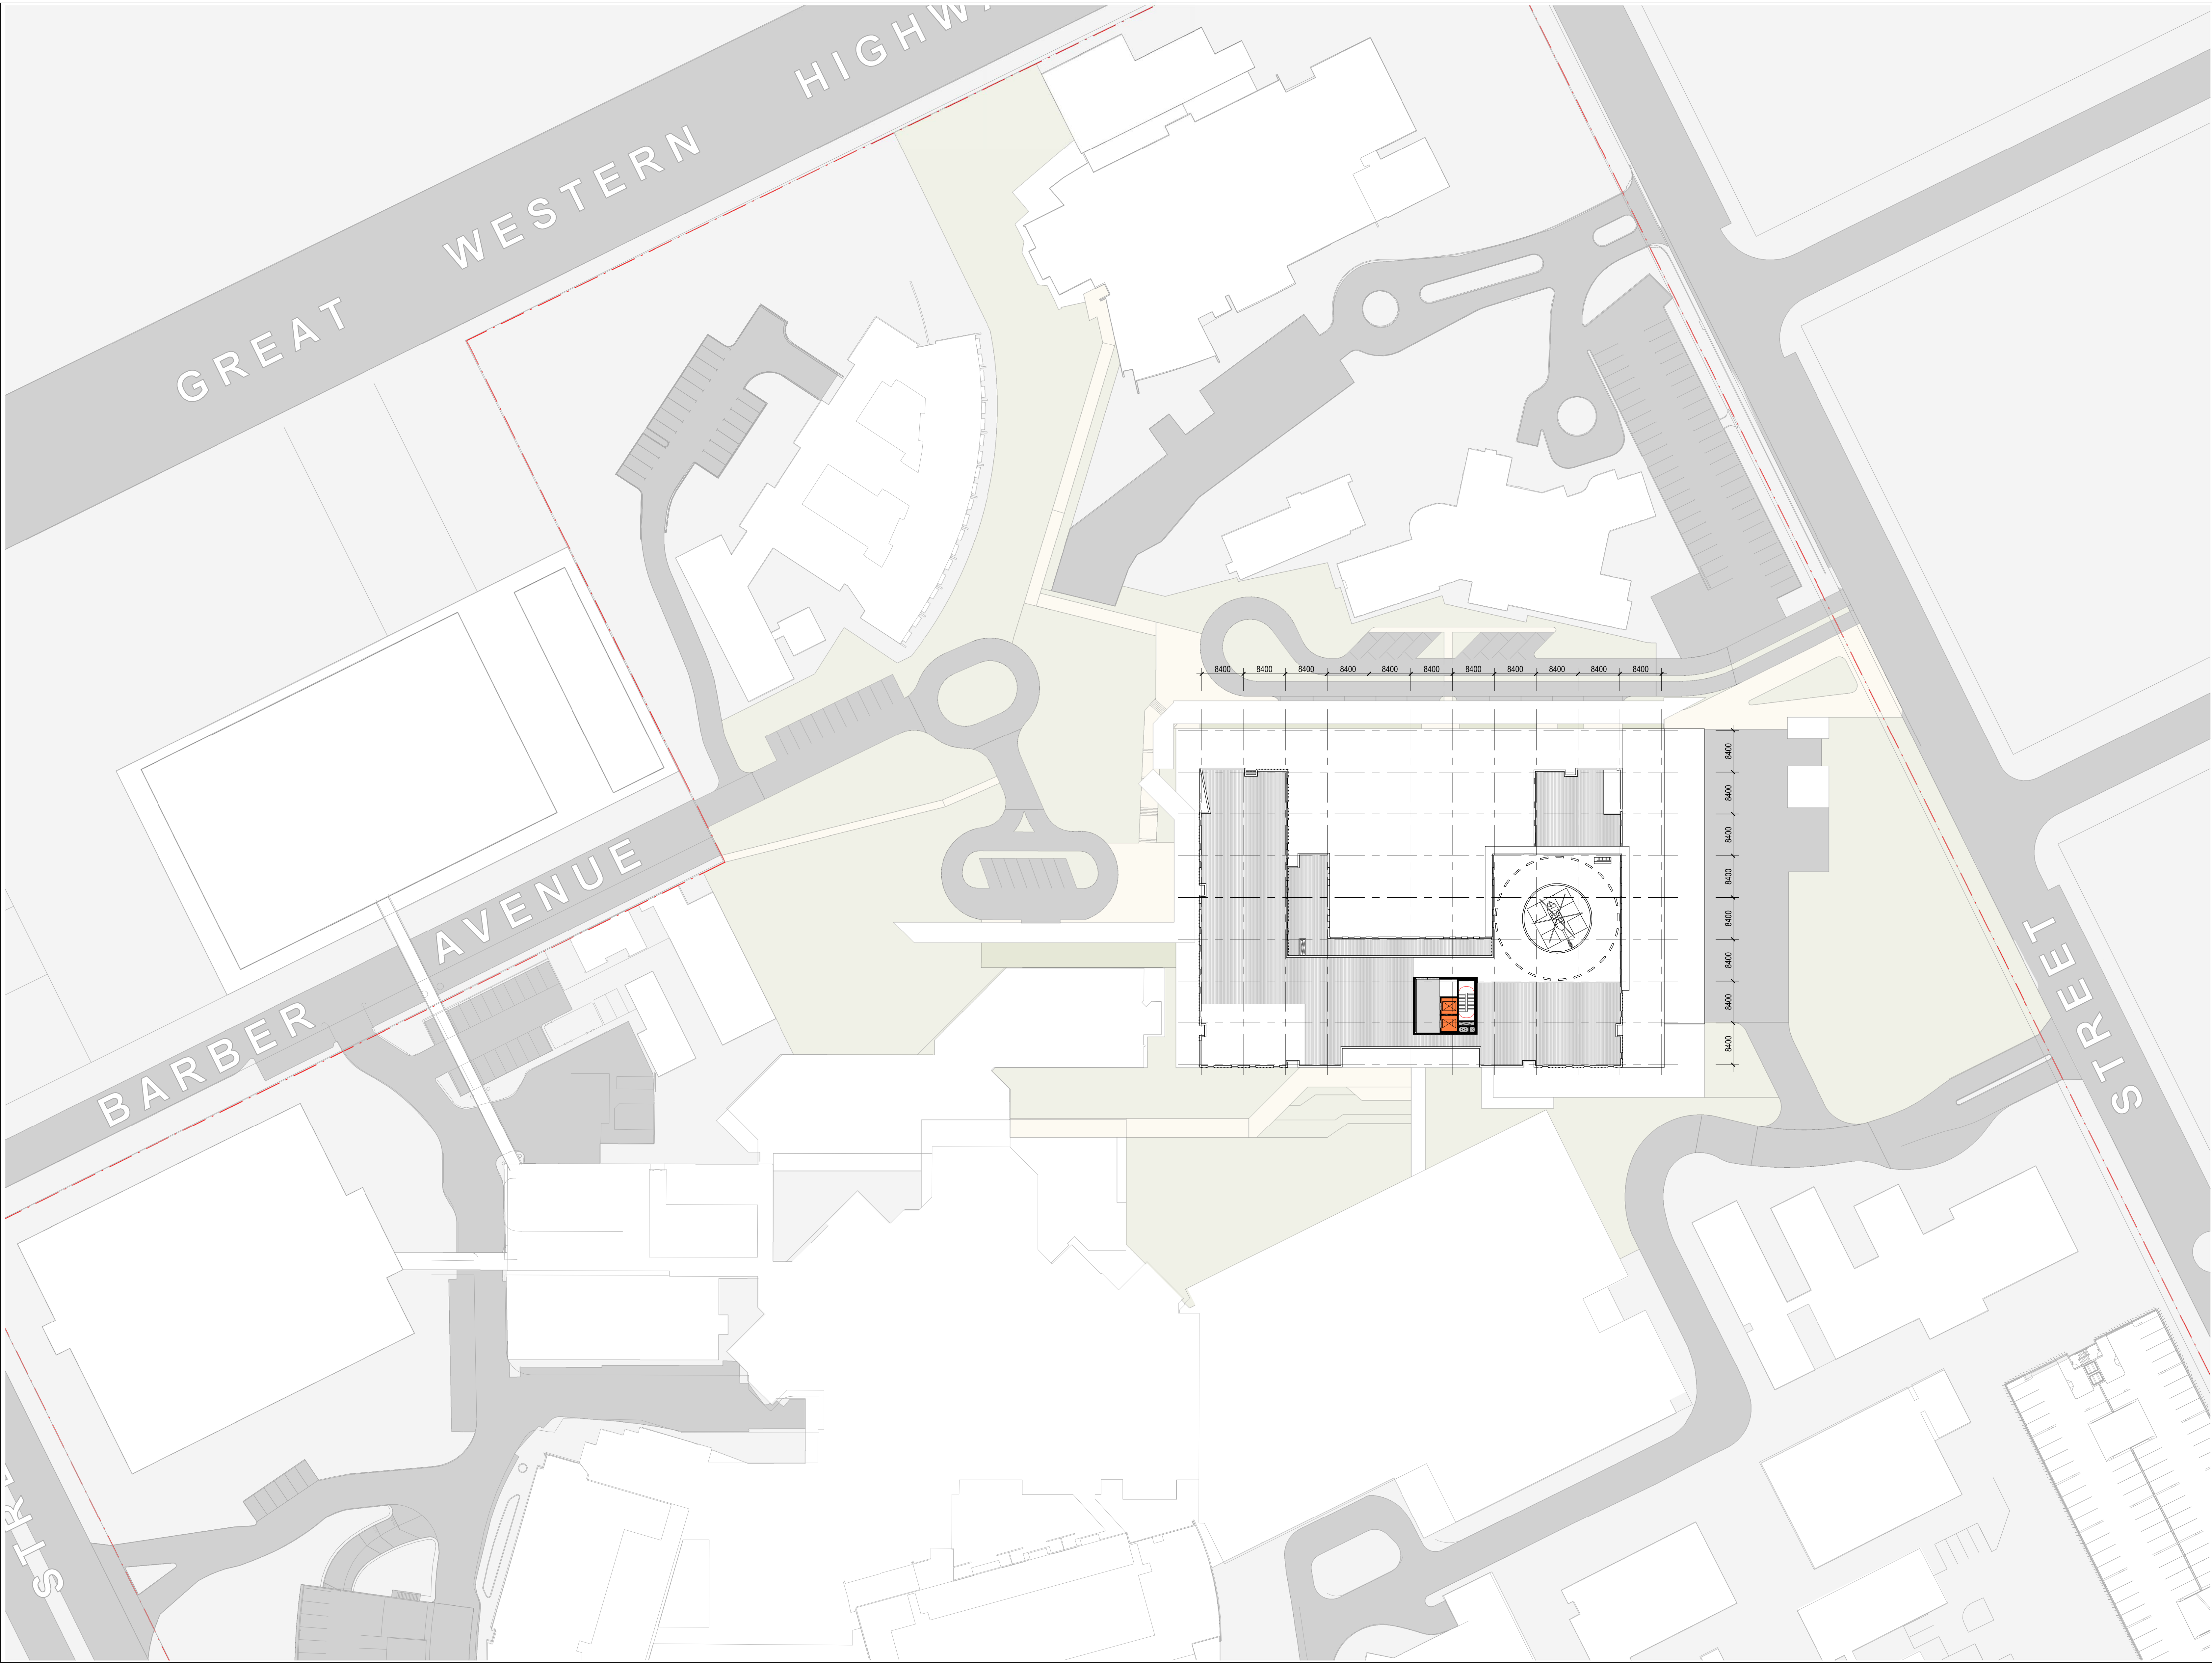

Telephone +61 2 8297 7200  
Facsimile +61 2 8297 7299  
www.bvn.com.au

INTELLECTUAL PROPERTY  
COPYRIGHT BVN ARCHITECTURE PTY LIMITED. UNLESS OTHERWISE  
AGREED IN WRITING, ALL RIGHTS TO THE DOCUMENT ARE SUBJECT TO  
APPROPRIATE RIGHTS. THE DOCUMENT MAY NOT  
BE USED FOR THE EXPRESS PURPOSES AND PROJECTS FOR WHICH IT  
HAS BEEN CREATED AND DELIVERED. AS NOTIFIED IN WRITING BY  
BVN AND THE DOCUMENT MAY NOT BE COPIED, REPRODUCED, OR  
ANY UNAUTHORIZED USE OF THE DOCUMENT MAY BE THE SUBJECT OF  
LITIGATION AND WITHOUT LIMITING REMEDIES THE USER RELEASES AND  
WARRANTIES BVN FROM AND AGAINST ALL LOSS SO ARISING.

NOTE  
CONTRACTOR TO CHECK AND VERIFY ALL DIMENSIONS ON SITE PRIOR  
TO COMMENCEMENT OF WORK OR PREPARATION OF SHOP DRAWINGS.  
DO NOT SCALE THIS DRAWING.

| ISSUE | DATE     | FOR             |
|-------|----------|-----------------|
| A     | 28/03/18 | Issued for SSDA |

CONSULTANT  
BONACCI GROUP PTY LTD  
(02) 8247 8400  
CONSULTANT  
STEENSEN VARMIING  
(02) 9967 2200  
CONSULTANT  
WSP  
(02) 9272 5100  
CONSULTANT  
MBM (02) 9270 1000

CONSULTANT  
BLACKETT MAGUIRE AND GOLDSMITH  
(02) 9211 7777  
PROJECT MANAGER  
CBRE  
(02) 9333 3333  
MANAGING CONTRACTOR




HEALTH INFRASTRUCTURE  
CLIENT NUMBER

NHR  
PROJECT

NEPEAN  
DERBY ST  
KINGSWOOD NSW 2747  
BVN PROJECT NUMBER

S1607004.INH  
DRAWING KEY

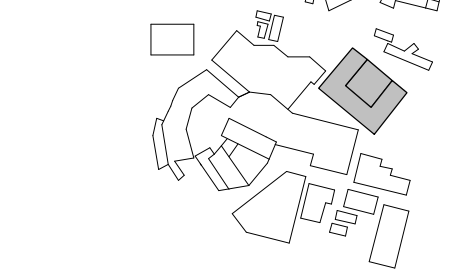

TRUE NORTH PROJECT NORTH

GRAPHIC SCALE  
0 2000 5000

SCALE  
1:500@B1 DO NOT SCALE

STATUS

FOR INFORMATION  
DRAWING

LV 14 FLOOR PLAN

NHR-BVN-AR-K-DWG  
A0 - 214

ISSUE  
A



**INTELLECTUAL PROPERTY**

© BRYN ARNOLD ARCHITECTURE PTY LIMITED. UNLESS OTHERWISE SPECIFIED IN WRITING, ALL RIGHTS TO THIS DOCUMENT ARE SUBJECT TO THE FOLLOWING: THIS DOCUMENT IS THE PROPERTY OF BRYN ARNOLD ARCHITECTURE PTY LIMITED AND IS LOANED TO YOU. IT IS NOT TO BE REPRODUCED, COPIED, OR TRANSMITTED IN ANY FORM OR BY ANY MEANS, WITHOUT THE WRITTEN PERMISSION OF BRYN ARNOLD ARCHITECTURE PTY LIMITED. THE INFORMATION CONTAINED HEREIN IS UNCLASSIFIED AND IS NOT TO BE RELEASED TO THE PUBLIC OR TO ANY OTHER PERSON WITHOUT THE WRITTEN PERMISSION OF BRYN ARNOLD ARCHITECTURE PTY LIMITED. THE INFORMATION CONTAINED HEREIN IS UNCLASSIFIED AND IS NOT TO BE RELEASED TO THE PUBLIC OR TO ANY OTHER PERSON WITHOUT THE WRITTEN PERMISSION OF BRYN ARNOLD ARCHITECTURE PTY LIMITED.

TRACTOR TO CHECK AND VERIFY ALL DIMENSIONS ON SITE PRIOR  
COMMENCEMENT OF WORK OR PREPARATION OF SHOP DRAWINGS.  
NOT SCALE THIS DRAWING

| ISSUE | DATE     | FOR             |
|-------|----------|-----------------|
|       | 28/03/18 | Issued for SSDA |

S  
CONSULTANT  
ONACCI GROUP PTY LTD  
2) 8247 8400  
CONSULTANT  
EENSEN VARMING  
2) 9967 2200  
CONSULTANT  
SP  
2) 9272 5100  
CONSULTANT  
BM (02) 9270 1000

CONSULTANT  
JACKETT MAGUIRE AND GOLDSMITH  
(2) 9211 7777  
PROJECT MANAGER  
BRE  
(2) 9333 3333  
MANAGING CONTRACTOR

HEALTH INFRASTRUCTURE  
EVENT NUMBER

IR \_\_\_\_\_  
 SUBJECT \_\_\_\_\_

PEAN  
RBY ST  
NGSWOOD NSW 2747


---

PROJECT NUMBER

607004.INH

---

DRAWING KEY

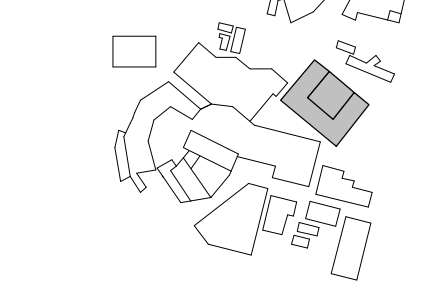

PROJECT NORTH

GRAPHIC SCALE

0 2000 5000

900@B1 DO NOT SCALE

---

STATUS

---

FOR INFORMATION

---

DRAWING

|                 |       |
|-----------------|-------|
| HR-BVN-AR-K-DWG | ISSUE |
| 0 - 215         | A     |




Telephone +61 2 8297 7200  
Facsimile +61 2 8297 7299  
www.bvn.com.au

INTELLECTUAL PROPERTY  
COPYRIGHT BVN ARCHITECTURE PTY LIMITED. UNLESS OTHERWISE  
AGREED IN WRITING ALL RIGHTS TO THIS DOCUMENT ARE SUBJECT TO  
PAYMENT IN FULL OF ALL BVN CHARGES. THIS DOCUMENT MAY ONLY  
BE USED FOR THE EXPRESS PURPOSE AND PROJECT FOR WHICH IT  
HAS BEEN CREATED AND DELIVERED. AS NOTIFIED IN WRITING BY  
BVN AND THIS DOCUMENT MAY NOT BE COPIED, REPRODUCED, DISCLOSED,  
ANY UNAUTHORIZED USE OF THIS DOCUMENT IS AT THE USER'S SOLE  
RISK AND WITHOUT LIMITING BVN'S RIGHTS THE USER RELEASES AND  
INDEMNIFIES BVN FROM AND AGAINST ALL LOSS SO ARISING.

NOTE  
CONTRACTOR TO CHECK AND VERIFY ALL DIMENSIONS ON SITE PRIOR  
TO COMMENCEMENT OF WORK OR PREPARATION OF SHOP DRAWINGS.  
DO NOT SCALE THIS DRAWING.

| ISSUE | DATE     | FOR             |
|-------|----------|-----------------|
| A     | 28/03/18 | Issued for SSDA |

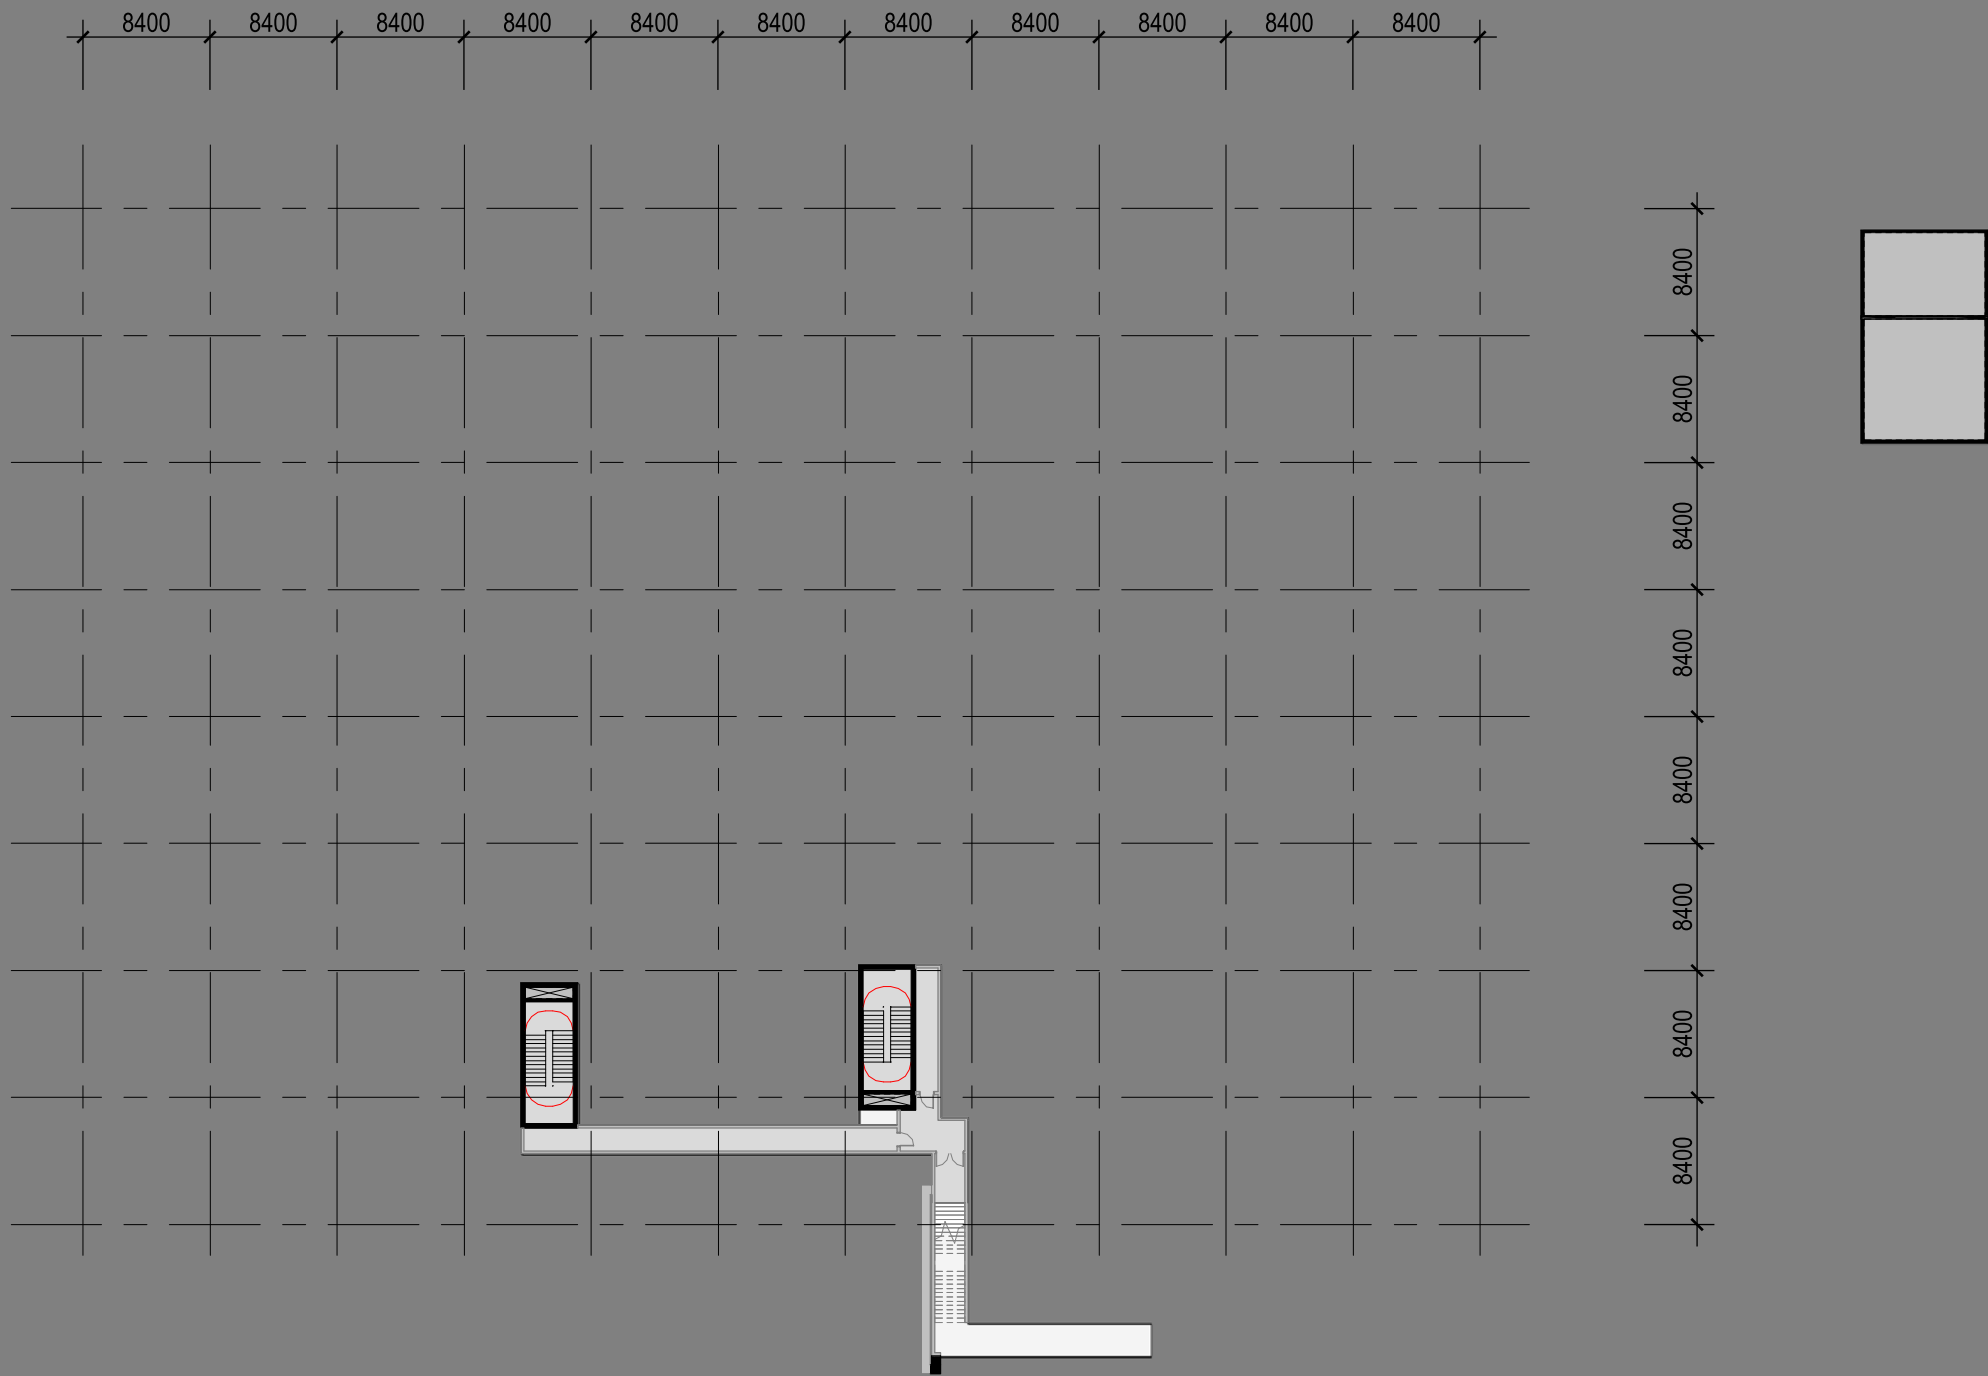

CONSULTANT  
BONACCI GROUP PTY LTD  
(02) 8247 8400

CONSULTANT  
STEENSEN VARMING  
(02) 9967 2200

CONSULTANT  
WSP  
(02) 9272 5100

CONSULTANT  
MBM (02) 9270 1000

CONSULTANT  
BLACKETT MAGUIRE AND GOLDSMITH  
(02) 9211 7777  
PROJECT MANAGER

CBRE  
(02) 9333 3333  
MANAGING CONTRACTOR



CLIENT




HEALTH INFRASTRUCTURE  
CLIENT NUMBER


NHR  
PROJECT

NEPEAN  
DERBY ST  
KINGSWOOD NSW 2747  
BVN PROJECT NUMBER

S1607004.INH  
DRAWING KEY

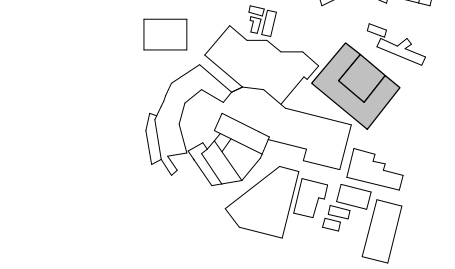

TRUE NORTH PROJECT NORTH

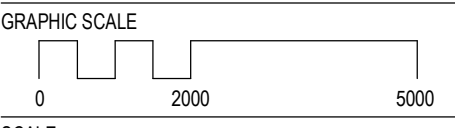

SCALE  
1: 500@B1 DO NOT SCALE  
STATUS

FOR INFORMATION  
DRAWING

LV B1 FLOOR PLAN  
NHR-BVN-AR-K-DWG  
A0 - 216

|       |
|-------|
| ISSUE |
| A     |