

PROPOSED ZONAL MASTERPLAN

- Acute, IPU's, Clinical Support
- Ambulatory Care
- Commercial
- Education/Research/Admin
- Mental Health
- Non-Clinical Support
- Private Hospital
- Car parking
- Green Zone
- Expansion
- Pedestrian Access
- Emergency Vehicles
- Ambulatory Care
- Service Vehicles
- Car park Entrance
- Hospital Pedestrian Spine
- 24 Hour Zone
- Campus Boundary



CONSULTANT
BONACCI GROUP PTY LTD
(02) 8247 8400
CONSULTANT
STEENSEN VARMING
(02) 9967 2200
CONSULTANT
WSP
(02) 9272 5100
CONSULTANT
MBM (02) 9270 1000



CONSULTANT
BLACKETT MAGUIRE AND GOLDSMITH
(02) 9211 7777
PROJECT MANAGER
CBRE
(02) 9333 3333
MANAGING CONTRACTOR
CPB
CONTRACTORS
CLIENT

NSW
GOVERNMENT
Health
Infrastructure

HEALTH INFRASTRUCTURE
CLIENT NUMBER
NHR
PROJECT

NEPEAN
DERBY ST
KINGSWOOD NSW 2747
BVN PROJECT NUMBER

S1607004.INH
DRAWING KEY

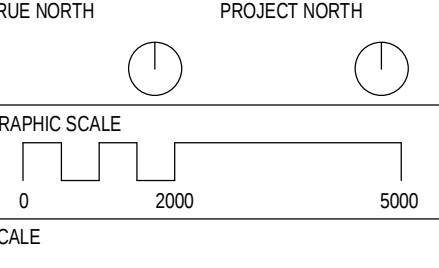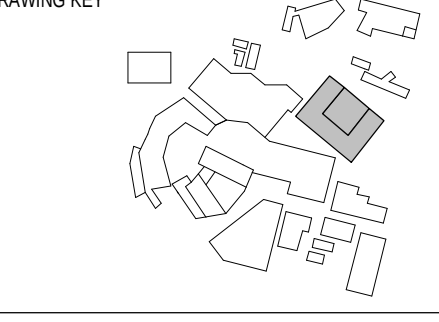

DO NOT SCALE
STATUS
FOR INFORMATION
DRAWING

PROPOSED ZONAL
MASTERPLAN
NHR-BVN-AR-K-DWG
AQ - 102
ISSUE
A