


Riggers using grillion (pole strap) connected to crane structure as primary fall restraint with lanyard connected as secondary fall arrest

Chains detailed by site specific, using JASO lifting points

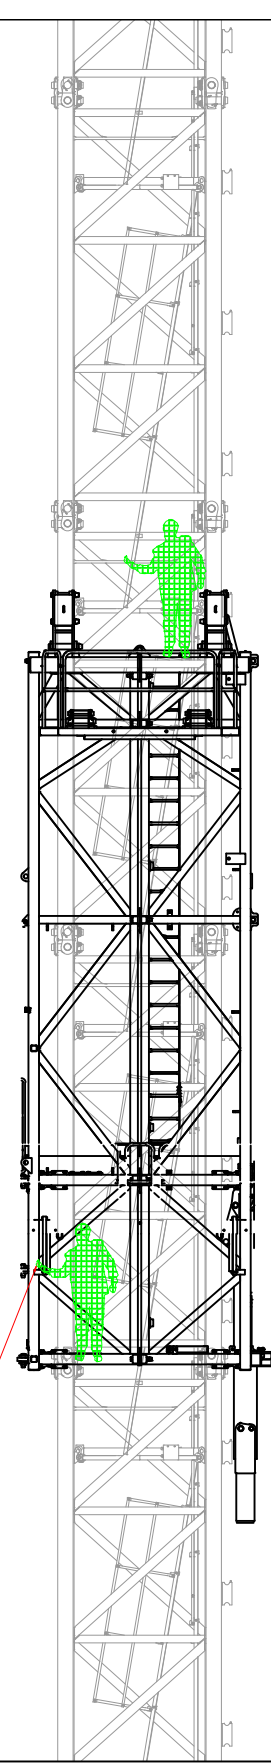

Riggers using grillion (pole strap) connected to crane structure as primary fall restraint with lanyard connected as secondary fall arrest

**Step 1: Prepare Climbing frame on the ground.  
Hook the climbing frame onto the tower and lower into place.**

**Step 2: Close and Lock lower gate into place**



**TITAN**  
GROUP OF COMPANIES

TITAN Cranes & Rigging  
7 Curtis Rd, Mulgrave  
NSW 2765  
+61 1300 30 40 52

Client

Project  
TM20PASR-5.6 INSTALLATION  
METHODOLOGY


Drawing  
STEP 01 & 02

Rev	Description	Drn.	Chk.	Date
P1	Information	AK	-	09.12.19

Sheet No. **T100** Scale **1:100 @ A3** Drawn By **ak**


These drawings remain the property of Titan Cranes, any modification/reproduction of them in any form is prohibited without written consent from Titan Cranes. Please make sure you have the latest revision of this drawing, it is not Titan Cranes responsibility. Do not scale off this drawing - If you need dimensions please contact Titan Cranes.

Current Revision **P1**

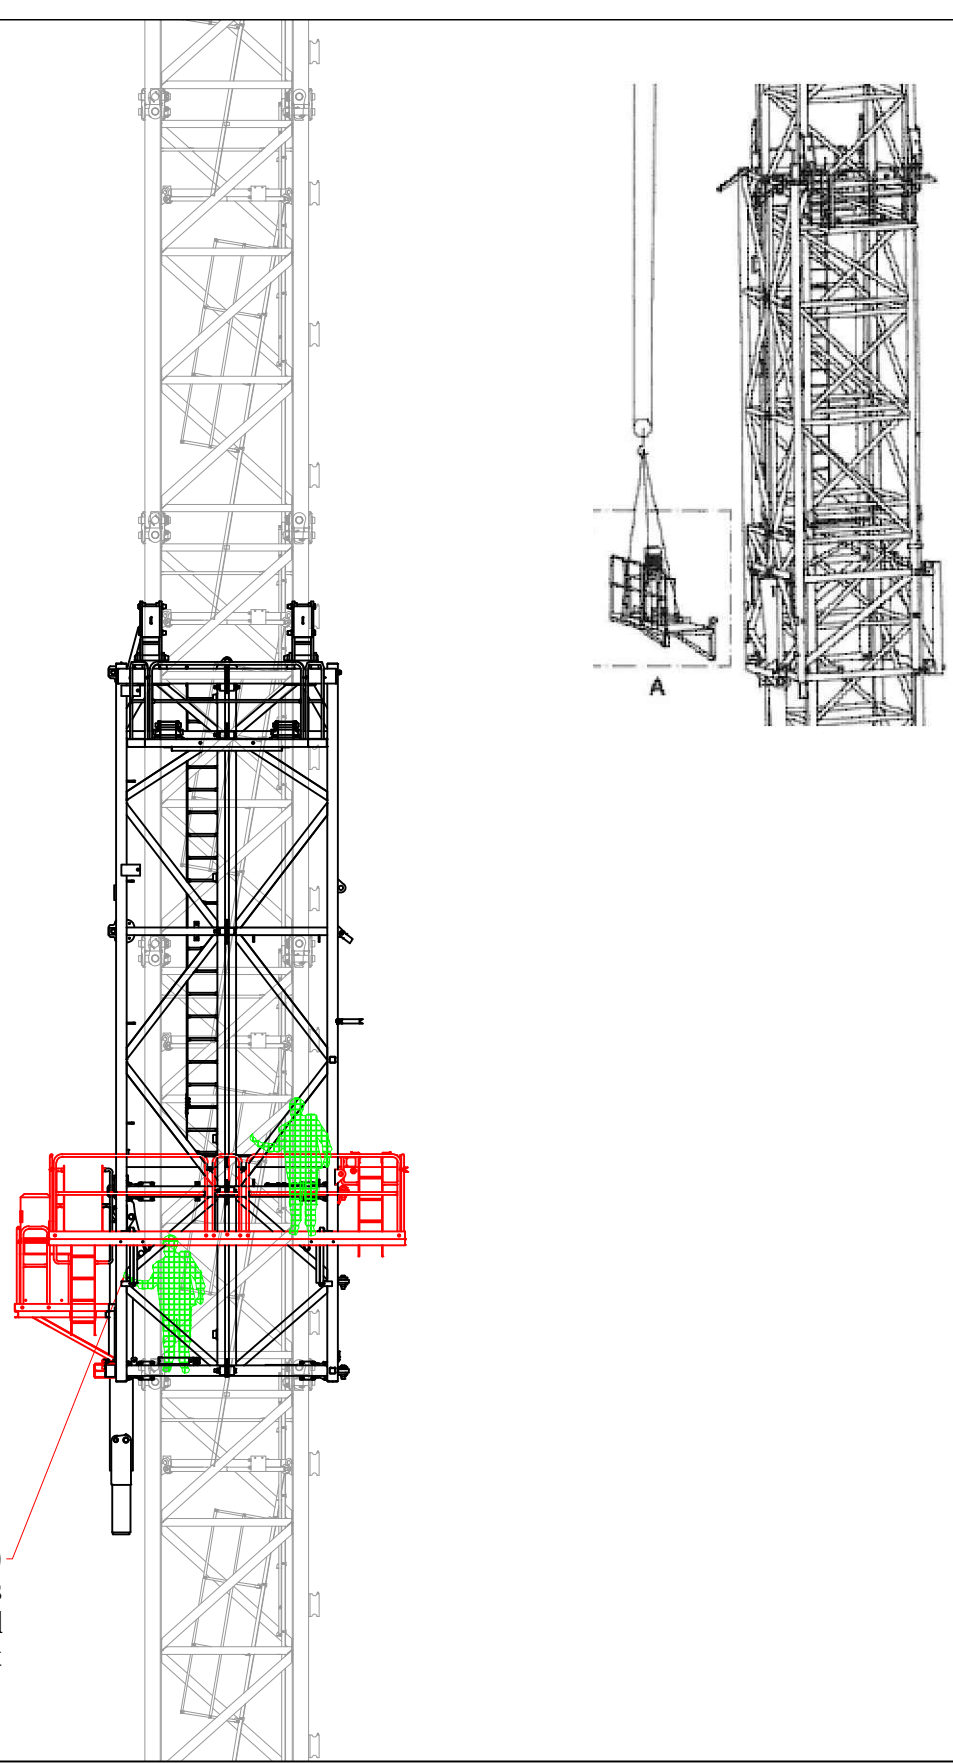

Riggers using grillion (pole strap) connected to crane structure as primary fall restraint with lanyard connected as secondary fall arrest

Step 3: Lift into place Side platforms as required

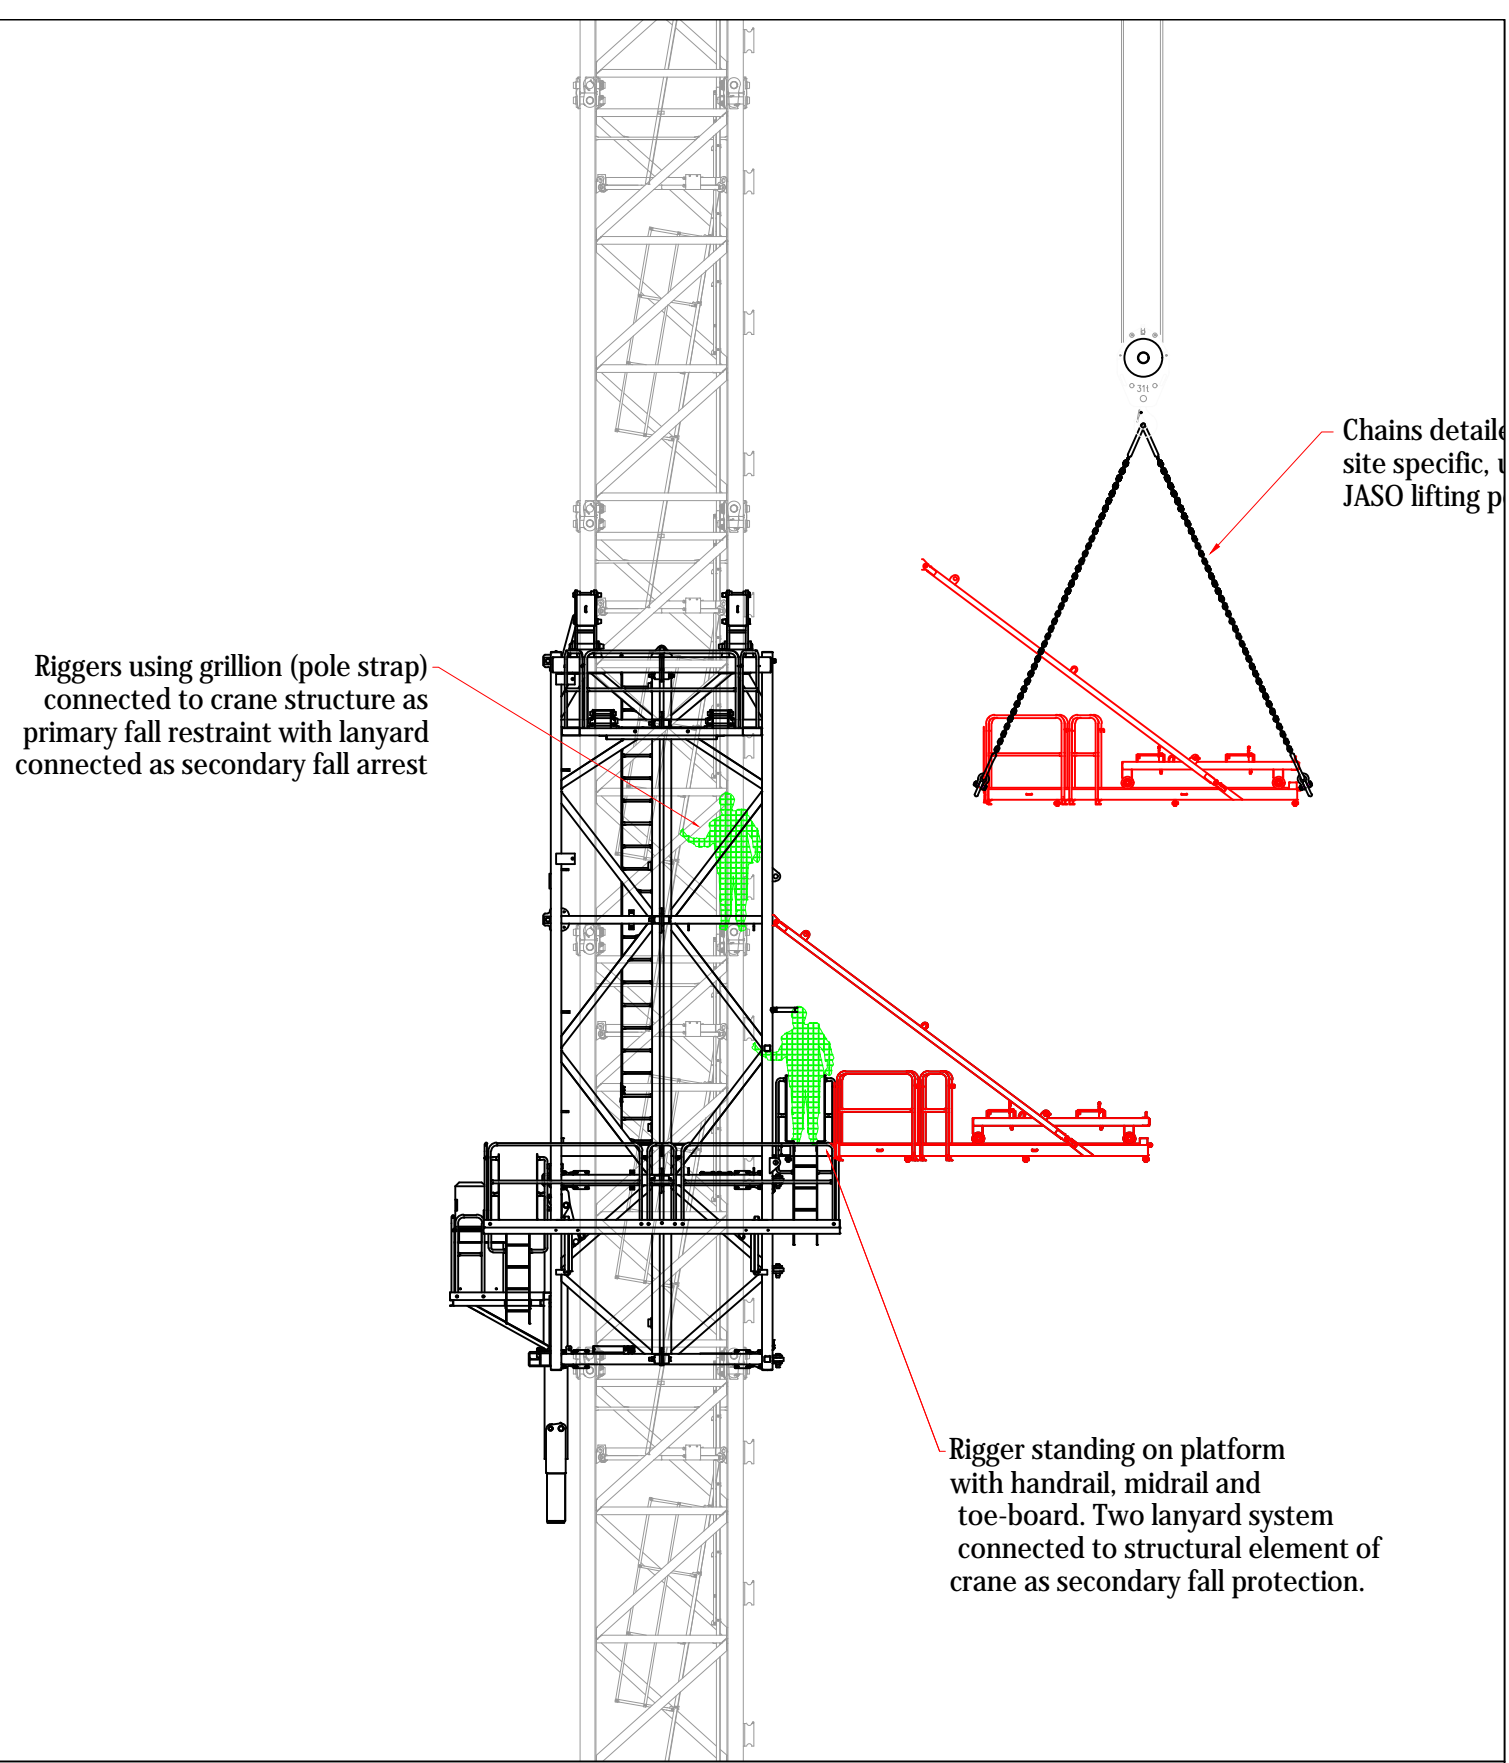

Riggers using grillion (pole strap) connected to crane structure as primary fall restraint with lanyard connected as secondary fall arrest

Chains detailed site specific, per JASO lifting plans

Rigger standing on platform with handrail, midrail and toe-board. Two lanyard system connected to structural element of crane as secondary fall protection.

Step 4: Install Landing Platform


**TITAN** GROUP OF COMPANIES  
**TITAN Cranes & Rigging**  
 7 Curtis Rd, Mulgrave  
 NSW 2765  
 +61 1300 30 40 52

Client

Project  
**TM20PASR-5.6 INSTALLATION METHODOLOGY**  
 Drawing  
**STEP 03 & 04**

Rev	Description	Drn.	Chk.	Date	Sheet No.	Scale	Drawn By
P1	Information	AK	-	09.12.19	T101	1:100 @ A3	ak
<small>These drawings remain the property of Titan Cranes, any modification/reproduction of them in any form is prohibited without written consent from Titan Cranes. Please make sure you have the latest revision of this drawing, it is not Titan Cranes responsibility. Do not scale off this drawing - If you need dimensions please contact Titan Cranes.</small>							
Current Revision						<b>P1</b>	

Riggers using grillion (pole strap) connected to crane structure as primary fall restraint with lanyard connected as secondary fall arrest

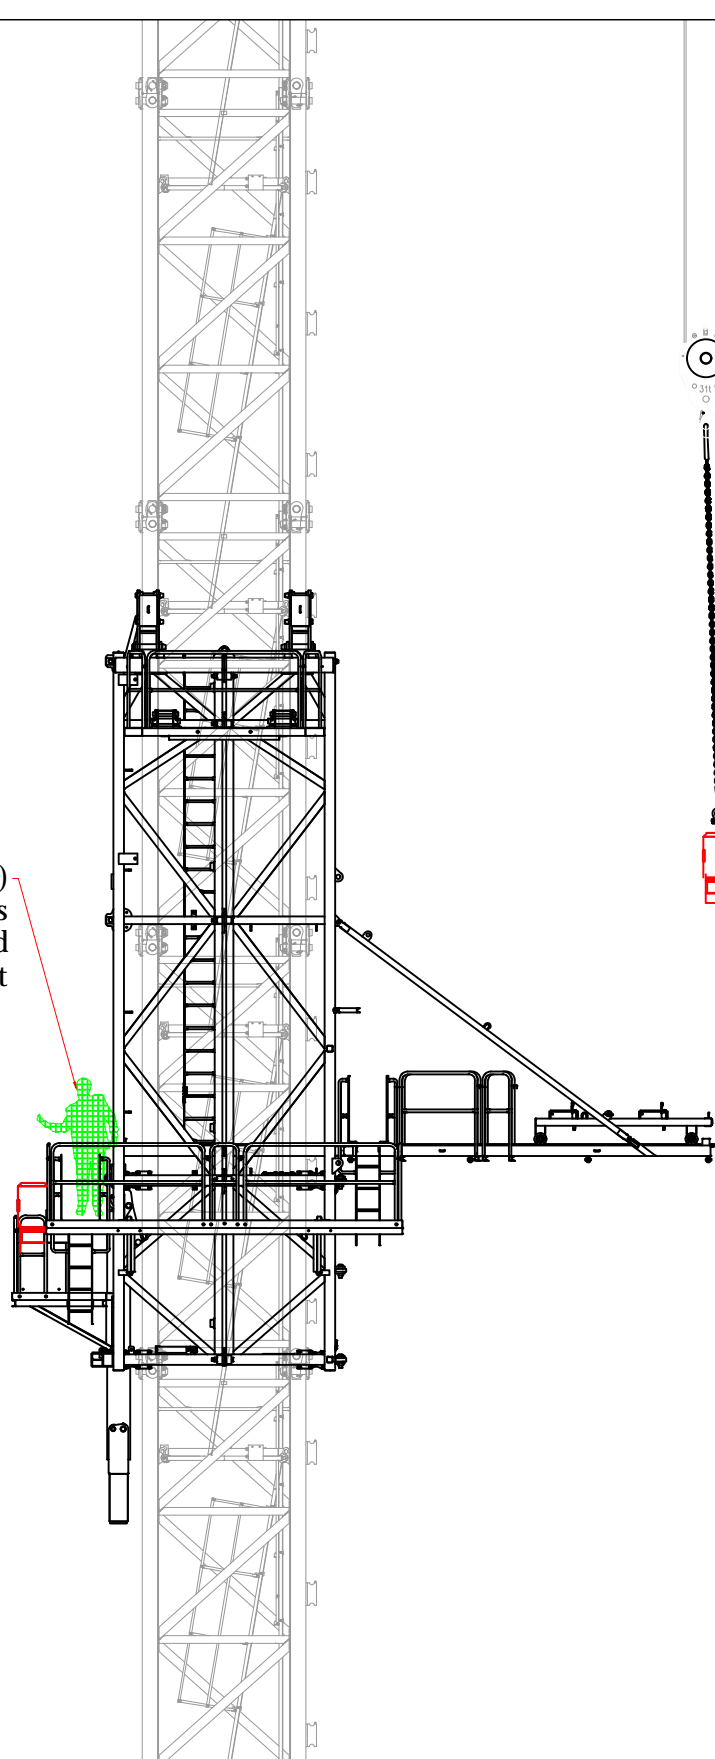

Chains detailed by site specific, using JASO lifting points

### Step 5: Install Hydraulic Pump



**TITAN**  
GROUP OF COMPANIES

**TITAN Cranes & Rigging**  
7 Curtis Rd, Mulgrave  
NSW 2765  
+61 1300 30 40 52

Client

Project  
TM20PASR-5.6 INSTALLATION  
METHODOLOGY

Drawing  
STEP 05

Rev	Description	Drn.	Chk.	Date
P1	Information	AK	-	09.12.19

Sheet No.	Scale	Drawn By
T102	1:100 @ A3	ak

These drawings remain the property of Titan Cranes, any modification/reproduction of them in any form is prohibited without written consent from Titan Cranes. Please make sure you have the latest revision of this drawing, it is not Titan Cranes responsibility. Do not scale off this drawing - If you need dimensions please contact Titan Cranes.

Current Revision **P1**