

LEGEND


- BOUNDARY
- EXISTING CONTOURS
- TIMBER GARDEN EDGE
- CONCRETE
- PROPOSED TURF
- MULCH
- TREE PROTECTION ZONE
- TPZ GROUND PROTECTION
- TREE TO BE RETAINED
- TREE TO BE REMOVED REFER TO ARBORIST REPORT

PROPOSED PLANT SCHEDULE

KEY	BOTANICAL NAME	COMMON NAME	QTY	MATURE HGT	POT SIZE
TREES					
AS	ACMENA SMITHII var MINOR	DWARF LILLY PILLY	1	5m	75Ltr
ER	ELAEOCARPUS RETICULATUS	BLUEBERRY ASH	1	8m	75Ltr
TL	TRISTANIOPSIS LAURINA 'LUSCIOUS'	LUSCIOUS WATER GUM	1	8m	75Ltr
SHRUBS					
CV	CALLISTEMON VIMINALIS 'RED ALERT'	RED ALERT BOTTLEBRUSH	1	2.5m	200mm
DE	DORYANTHES EXCELSA	GYMNEA LILLY	5	1.5m	200mm
GF	GARDENIA AUGUSTA 'FLORIDA'	GARDENIA	5	1m	250mm
RE	RHAPIS EXCELSA	RHAPIS PALM	3	2m	300mm
SR	STRELITZIA REGINAE	BIRD OF PARADISE	7	1.3m	250mm
GRASSES / GROUND COVERS					
AA	ASPENIUM AUSTRALASICUM	BIRDS NEST FERN	3	1m	200mm
AR	AJUGA REPTANS 'JUNGLE BEAUTY'	CARPET BUGLE	5	0.2m	200mm
LG	LIRIOPE MUSCARI 'JUST RIGHT'	JUST RIGHT	8	0.5m	200mm
LH	LOMANDRA HYSTRIX 'LUCKY STRIPE'	LUCKY STRIPE LOMANDRA	9	0.9m	200mm
LT	LOMANDRA LONGIFOLIA 'TANICA'	TANICA	64	0.6m	200mm

EXISTING TREE REMOVAL SCHEDULE

KEY	BOTANICAL NAME	DBH (mm)	Height (m)	Canopy Spread Radius (m)	Status
5	CORYMBIA MACULATA	400	20	10	REMOVE
6	CORYMBIA MACULATA	400	18	9	REMOVE
9	EUCALYPTUS MOLUCCANA	600	26	12	REMOVE
10	JACARANDA MIMOSIFOLIA	250	10	9	REMOVE
11	EUCALYPTUS MOLUCCANA	600	18	10	REMOVE
12	EUCALYPTUS MOLUCCANA	300	16	8	REMOVE
13	EUCALYPTUS MOLUCCANA	300	14	9	REMOVE
14	EUCALYPTUS MOLUCCANA	400	16	10	REMOVE
15	EUCALYPTUS MOLUCCANA	450	18	10	REMOVE
23	JACARANDA MIMOSIFOLIA	150	7	5	REMOVE
24	EUCALYPTUS TERETICORNIS	350	14	9	REMOVE
25	GREVILLEA ROBUSTA	300	10	6	REMOVE

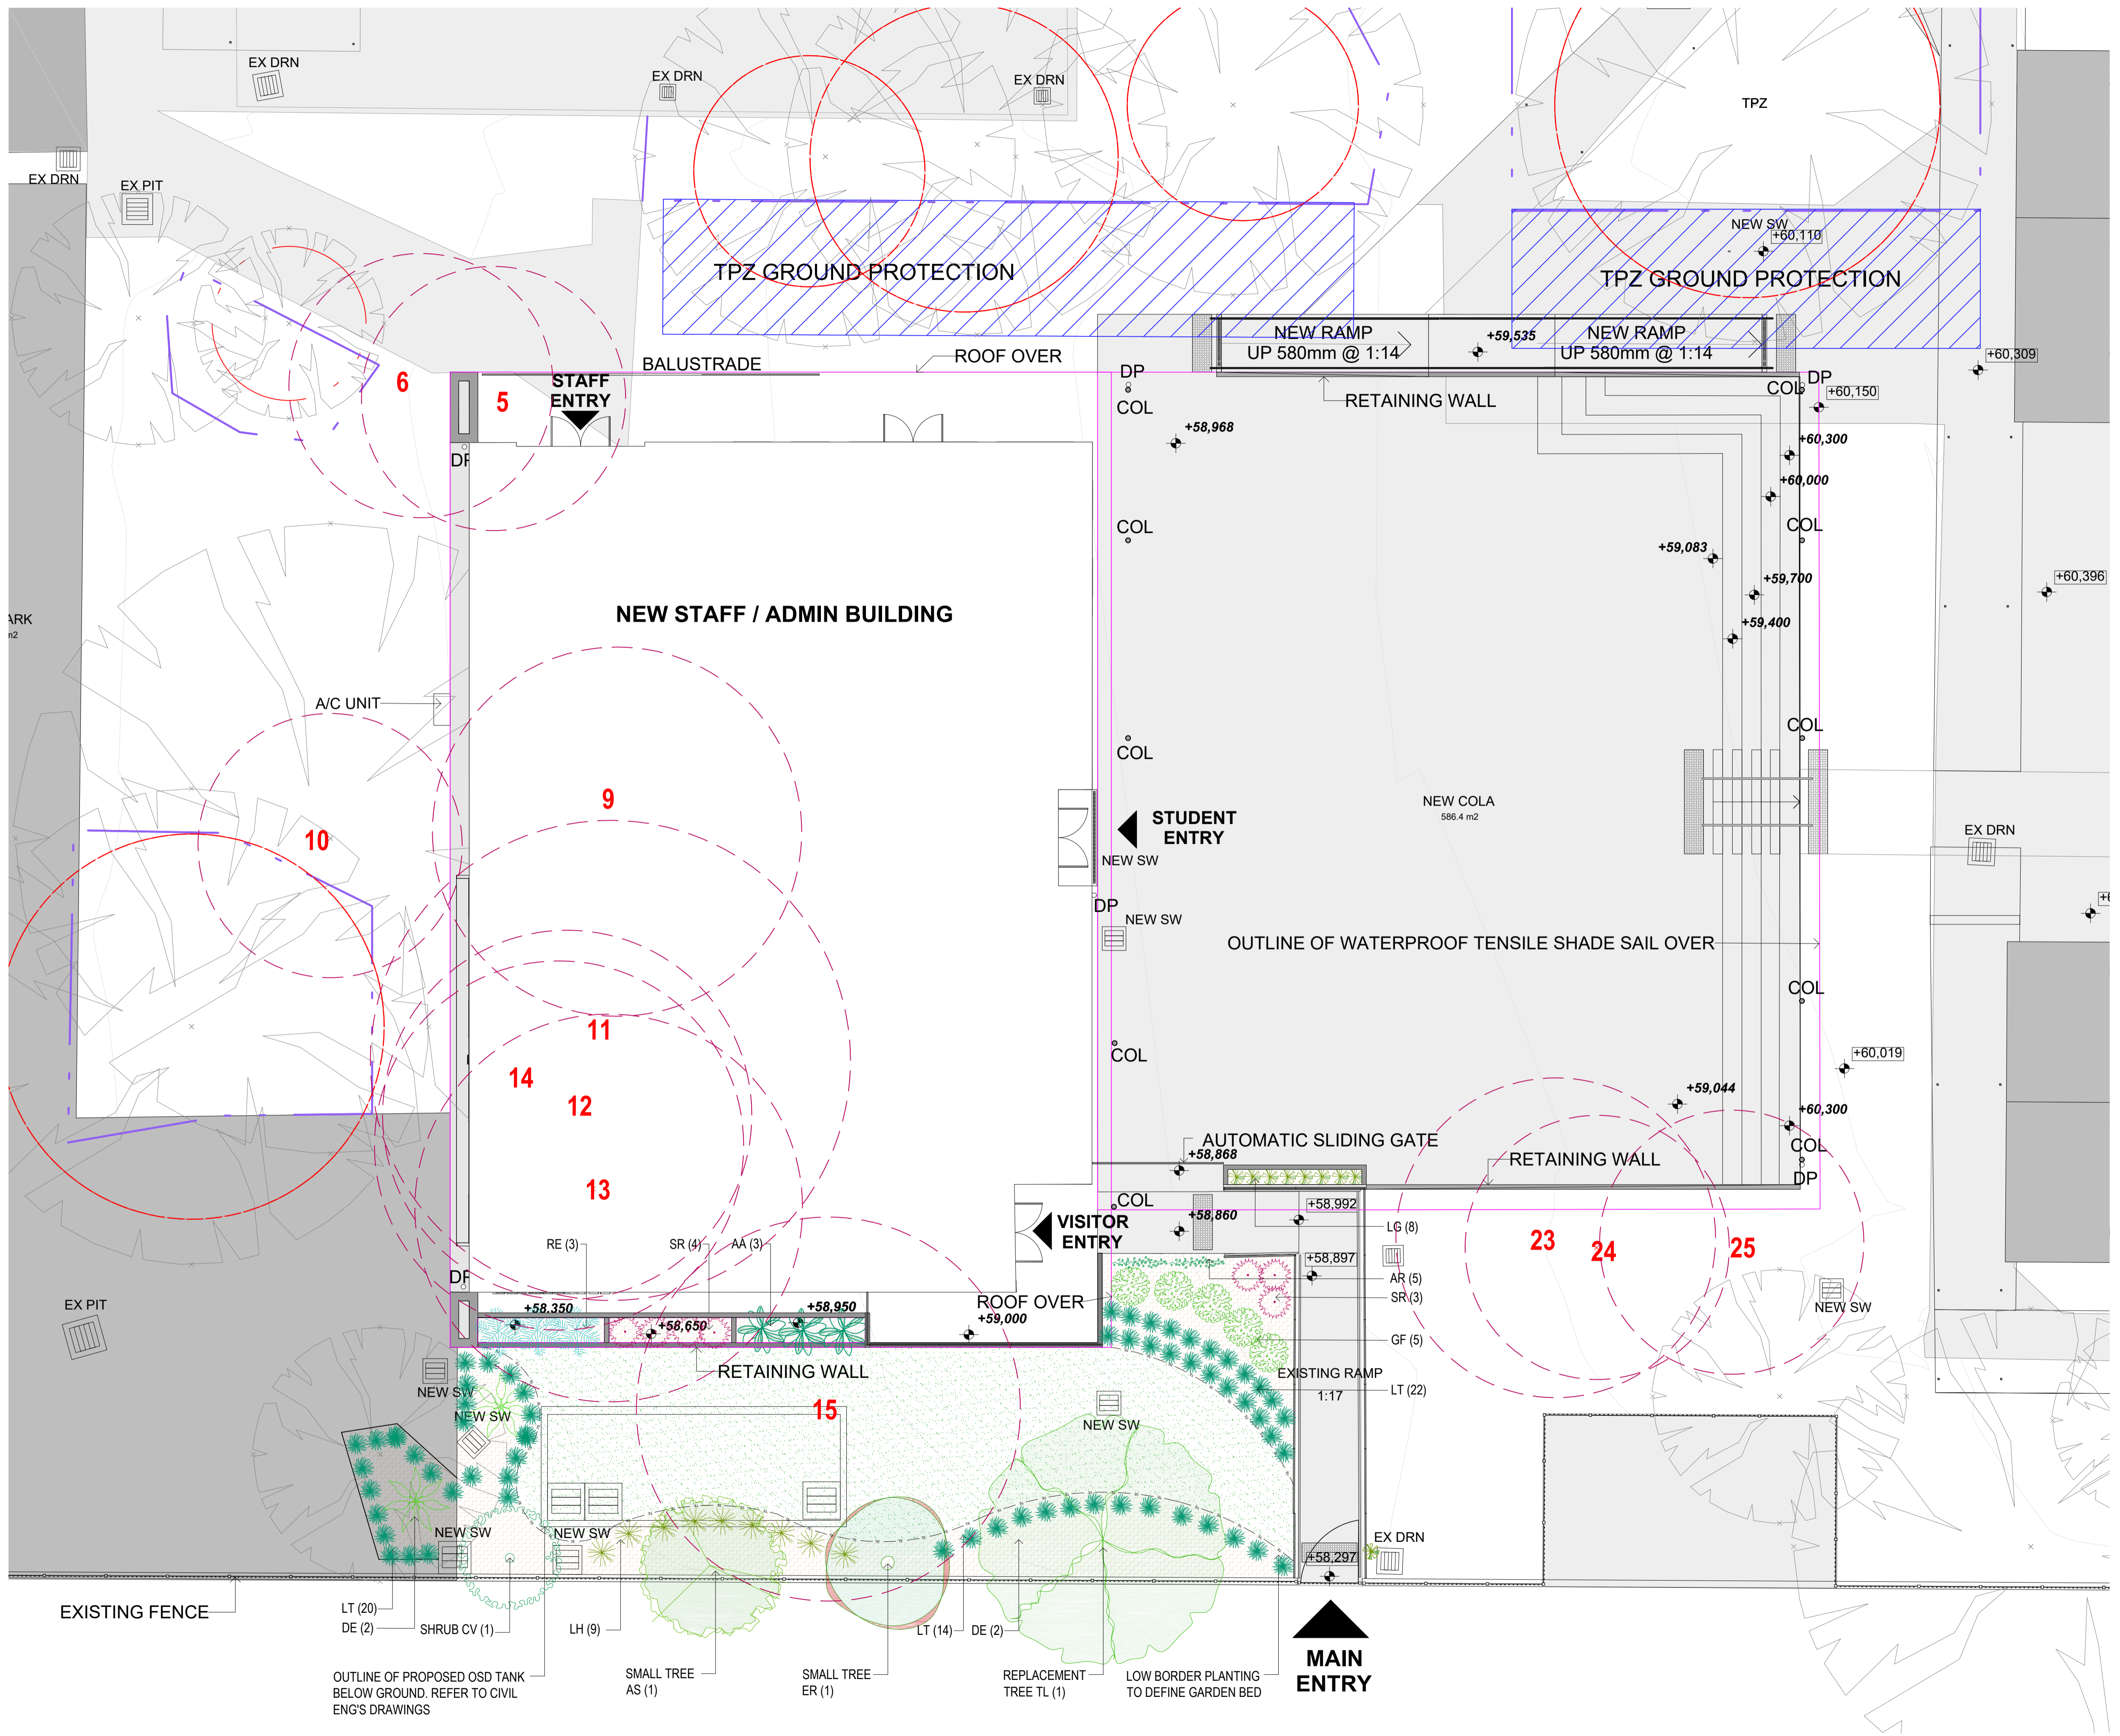

NOTES:

- Checkpoints to check and verify all dimensions and all levels on site prior to any works.
- Any discrepancies should be immediately referred to Space Landscape Design.
- All works to comply with S.C.A. Safety Code and relevant Australian Standards.
- Dimensions to be as shown unless otherwise indicated.

Rev.	Date	Issue	Checked
A	06/07/17	Preliminary Issue	AE
B	29/09/17	Preliminary Issue	AE
C	09/11/17	DA Issue	AE
D	28/11/17	DA Issue	AE
E	30/11/17	DA Issue	AE

ARCHITECT
JDH architects
 JDH ARCHITECTS PTY LTD
 info@jdharchitects.com.au
 ABN 71 110 978 802
 24 Lisie Oxford Street
 Darlinghurst, NSW, 2010
 Telephone: 02 9261 8897
 www.jdharchitects.com.au

SPACE
 LANDSCAPE DESIGNS
 Space Landscape Designs Pty Ltd
 ABN 60 759 603 614 ACN 129 216 201
 info@spacedesigns.com.au
 spacedesigns.com.au
 P 02 9905 7870 F 02 9905 7657
 Suite 138, 117 Old Pittwater Rd,
 Brookvale NSW 2100

PROJECT
 Greystanes Public School
 ADDRESS 781 Merrylands Road
 Greystanes

DRN: C.Wallace (B.LArch)
DATE: 06/07/2017
SCALE: 1:100@A1
PROJECT NO: 171444

LANDSCAPE PLAN
ADMIN FACILITIES
 L-01

Rev E