



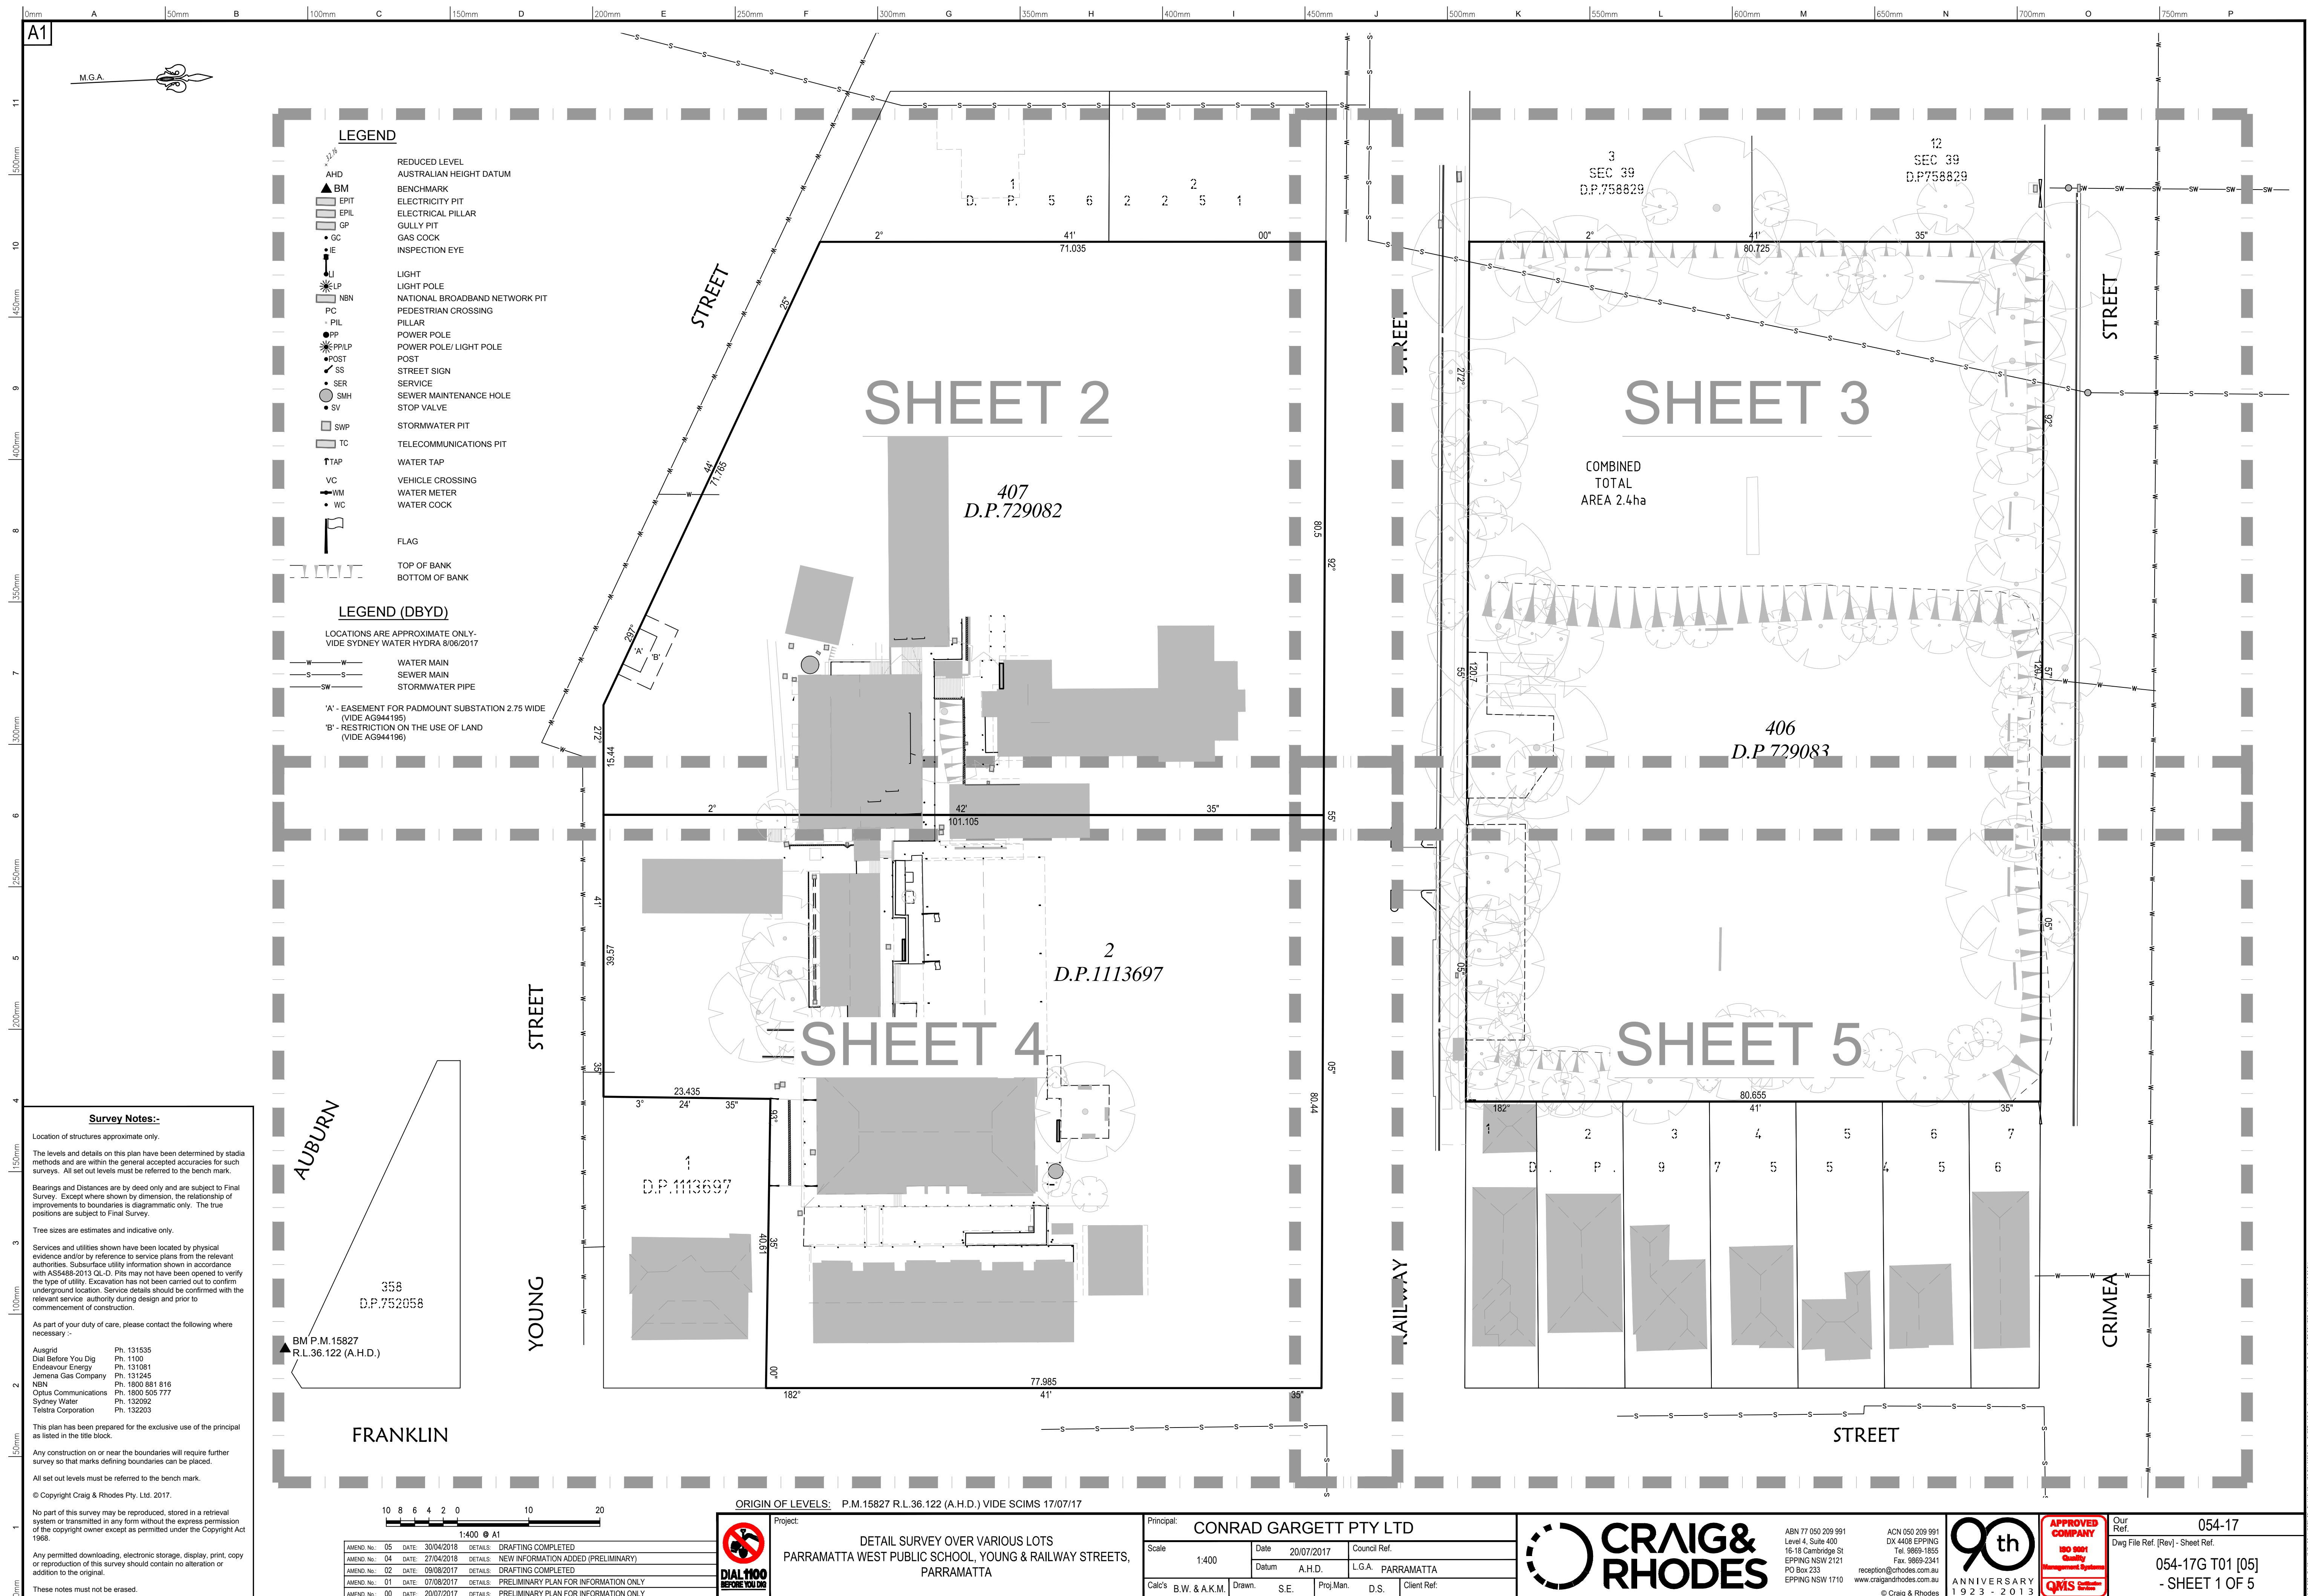

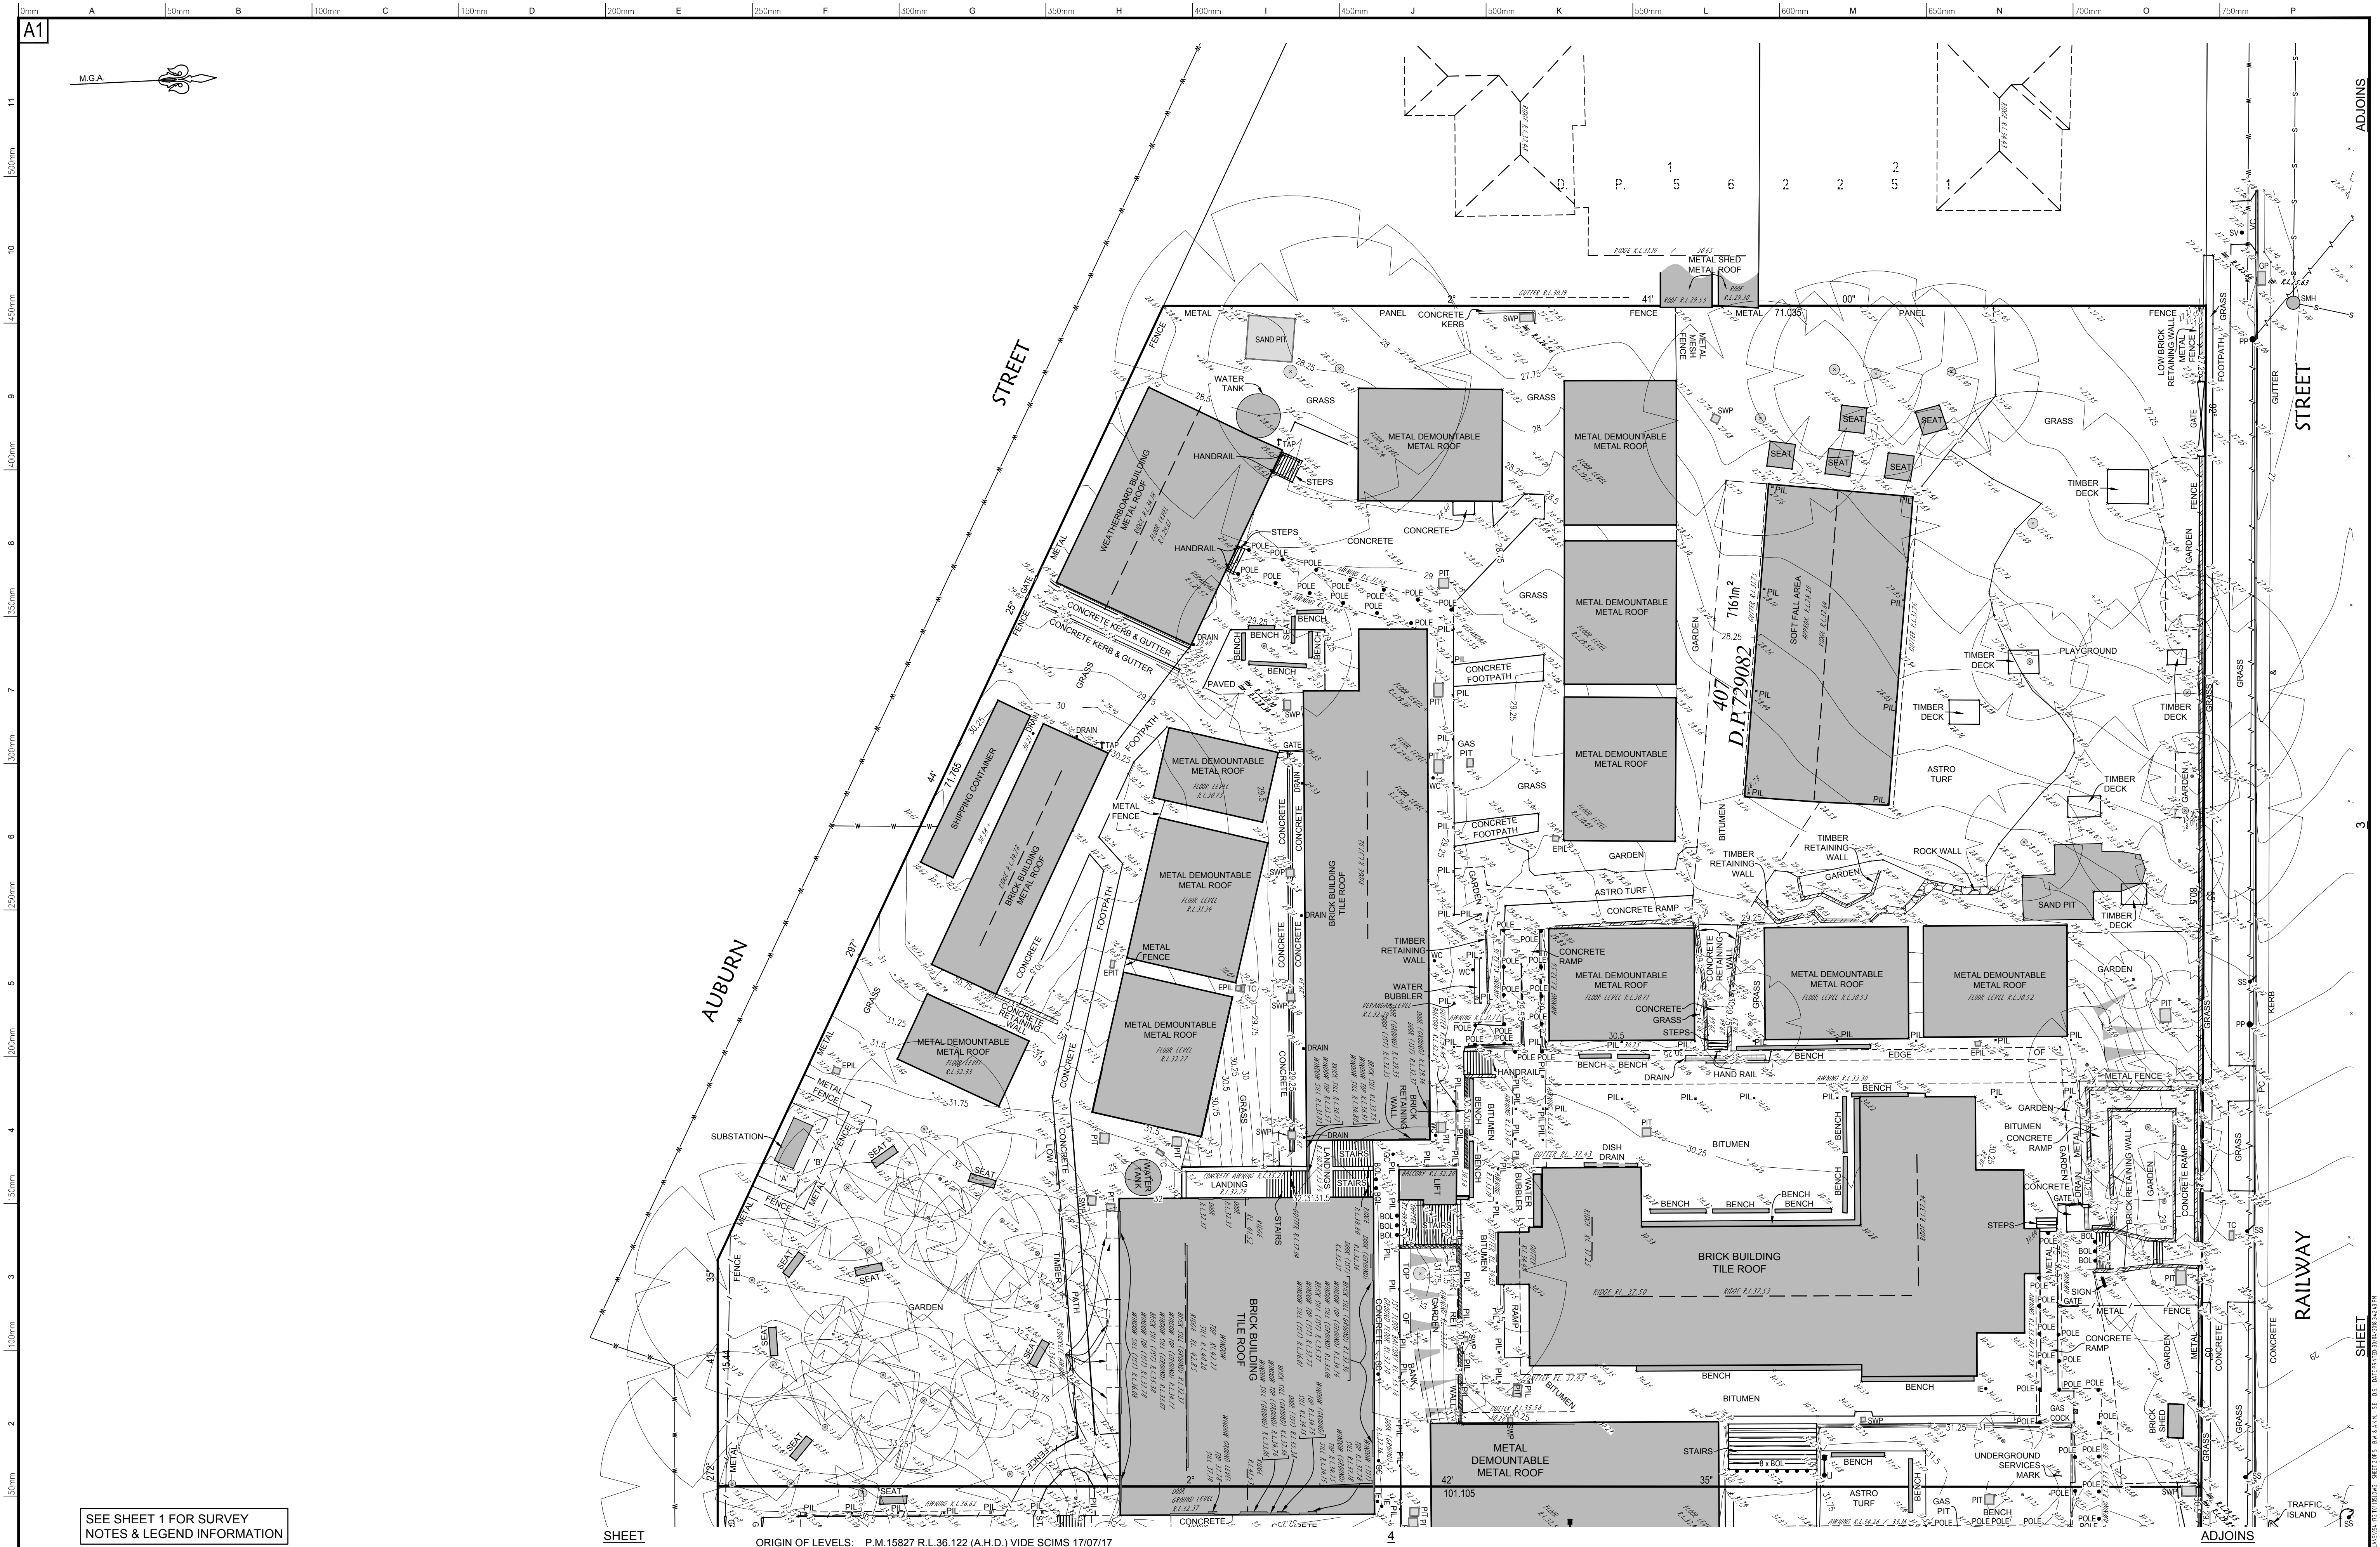

SEE SHEET 1 FOR SURVEY
NOTES & LEGEND INFORMATION

ORIGIN OF LEVELS: P.M.15827 R.L.36.122 (A.H.D.) VIDE SCIMS 17/07/17

AMEND. No.	05	DATE:	30/04/2018	DETAILS:	DRAFTING COMPLETED
AMEND. No.	04	DATE:	27/04/2018	DETAILS:	NEW INFORMATION ADDED (PRELIMINARY)
AMEND. No.	02	DATE:	09/08/2017	DETAILS:	DRAFTING COMPLETED
AMEND. No.	01	DATE:	07/08/2017	DETAILS:	PRELIMINARY PLAN FOR INFORMATION ONLY
AMEND. No.	00	DATE:	20/07/2017	DETAILS:	PRELIMINARY PLAN FOR INFORMATION ONLY



Project: **DETAIL SURVEY OVER VARIOUS LOTS
PARRAMATTA WEST PUBLIC SCHOOL, YOUNG & RAILWAY STREETS,
PARRAMATTA**

Principal:	CONRAD GARGETT PTY LTD			
Scale:	1:200	Date:	20/07/2017	Council Ref:
Calcs:	B.W. & A.K.M.	Drawn:	S.E.	Proj. Man. D.S.
				Client Ref:




ABN 77 050 209 991
Level 4, Suite 400
16-18 Cambridge St
PO Box 235
EPPING NSW 1710


ACN 050 209 991
DX 4408 EPPING
Tel. 9669-1855
Fax. 9669-2341
reception@craigandrhodes.com.au
www.craigandrhodes.com.au
© Craig & Rhodes



Our Ref: **054-17**
Dwg File Ref. (Rev.) - Sheet Ref.
054-17G T01 [05]
- SHEET 2 OF 5

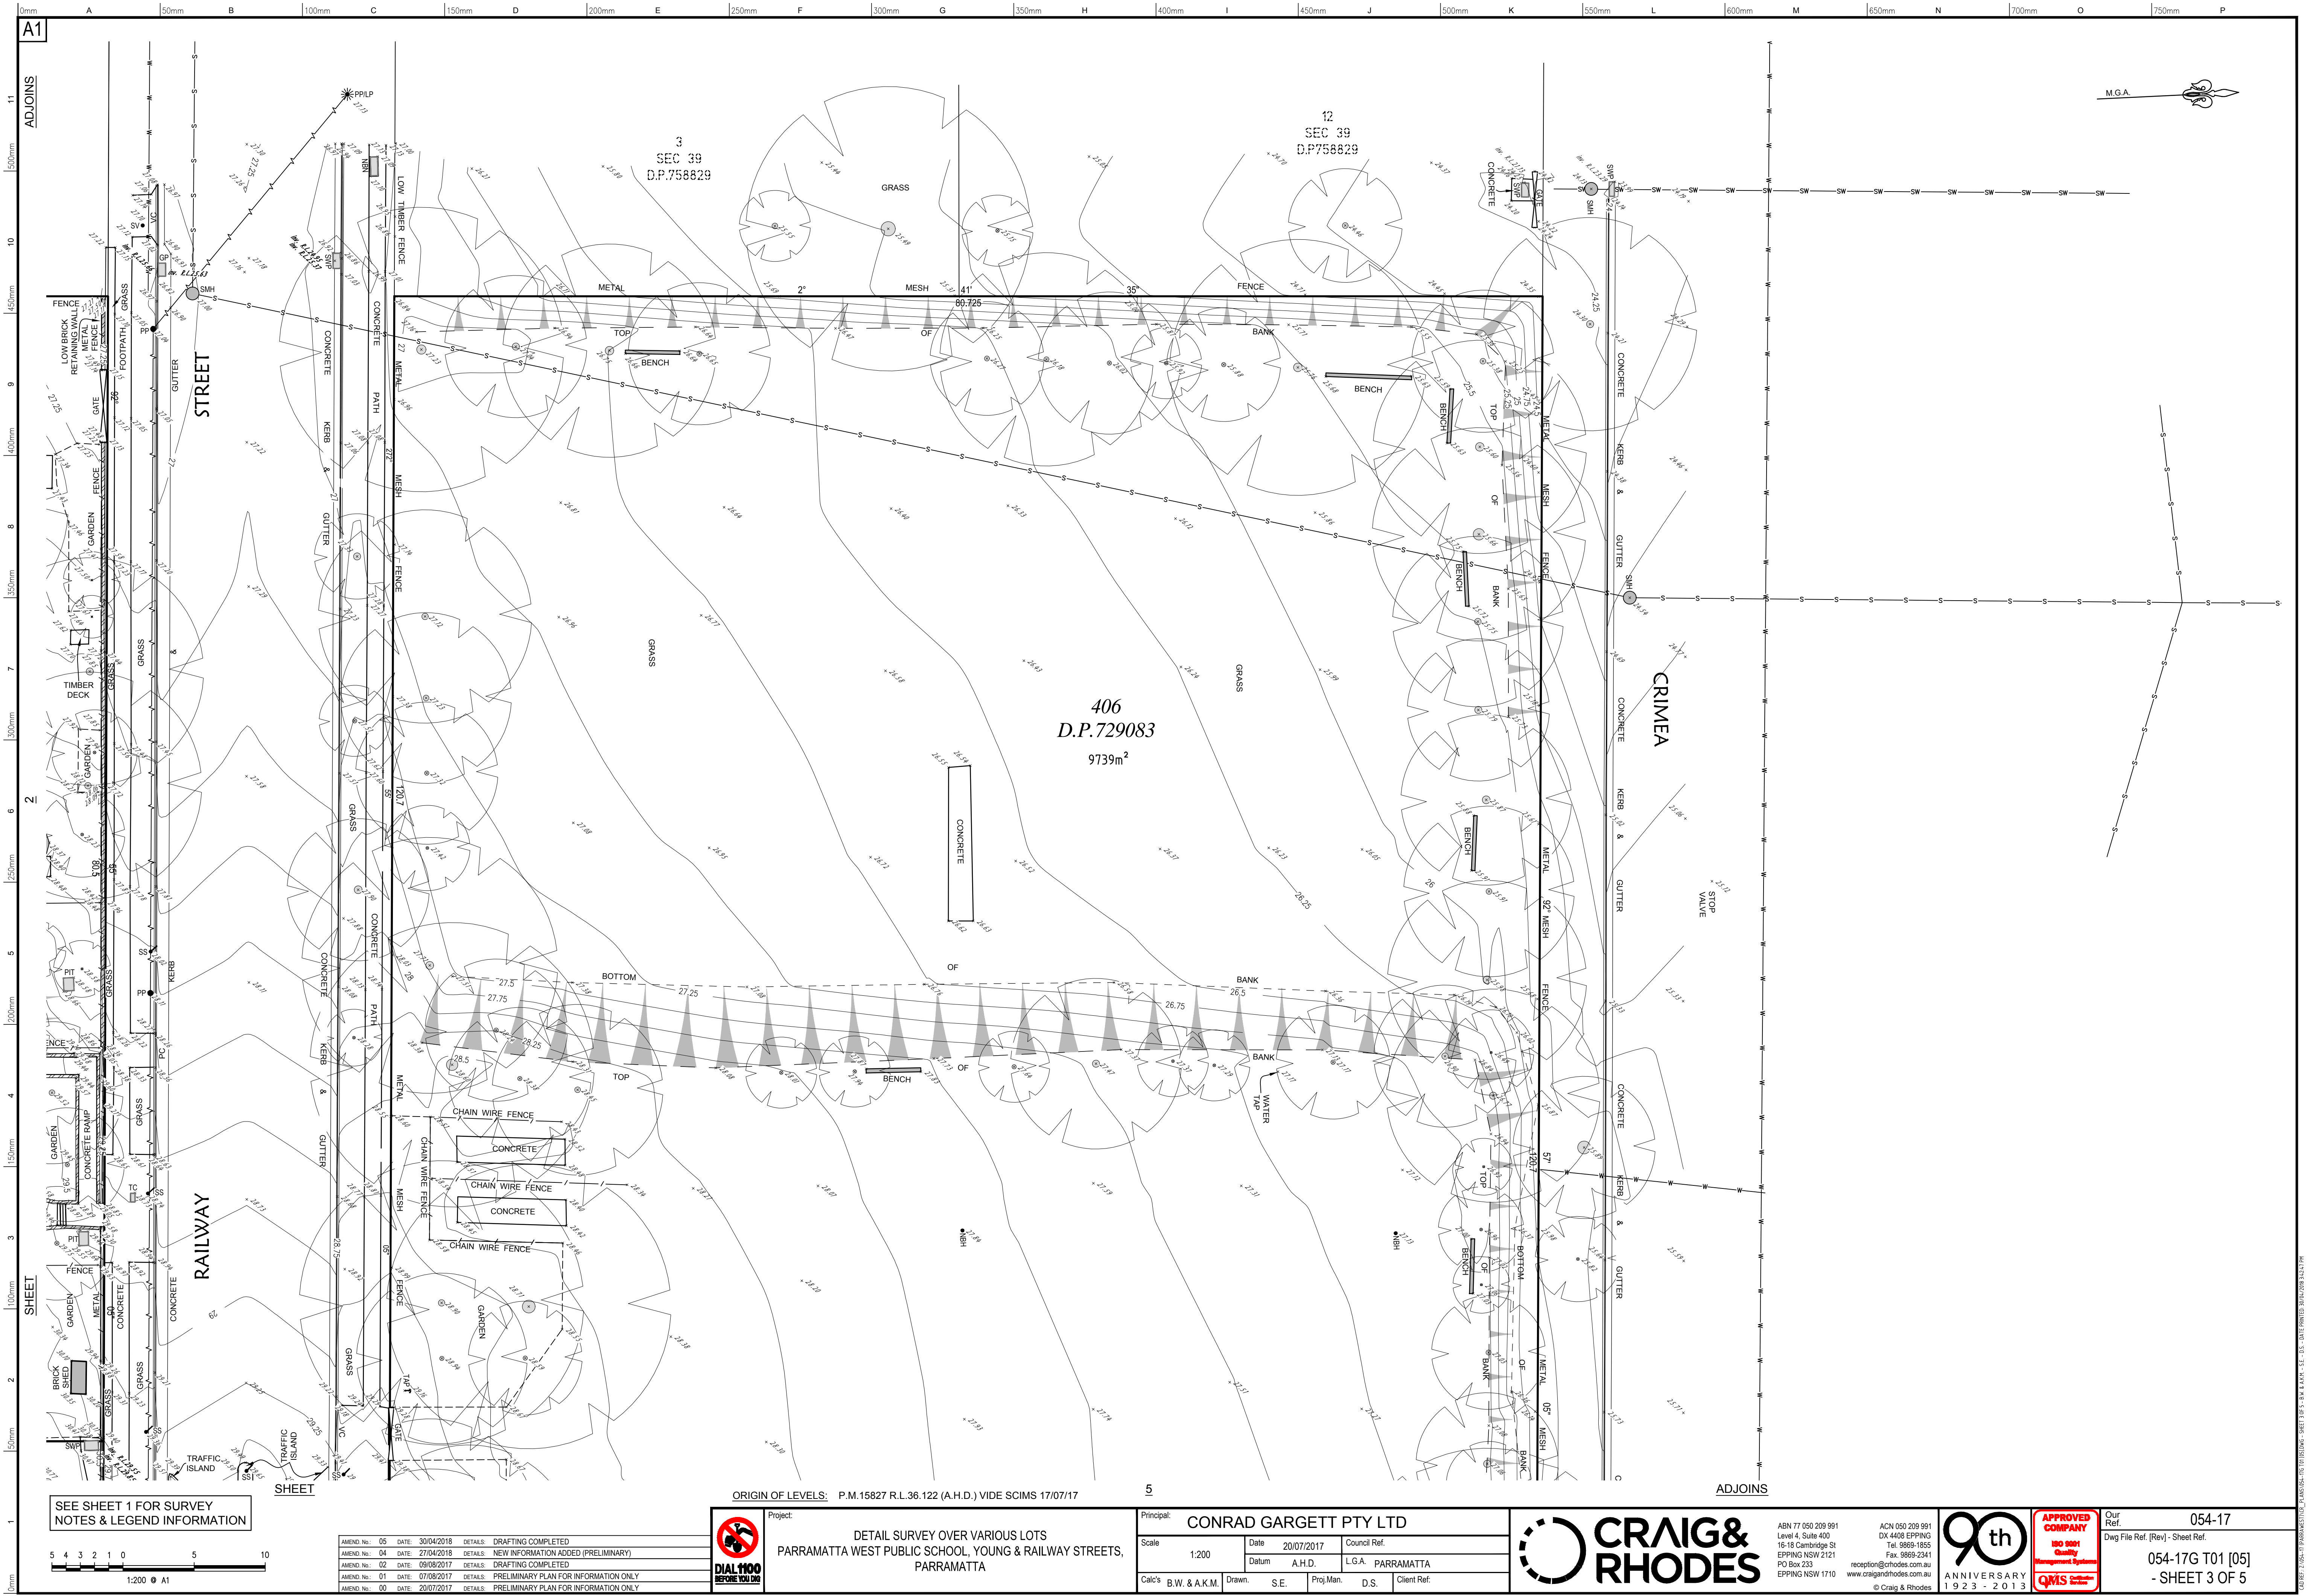

SEE SHEET 1 FOR SURVEY
NOTES & LEGEND INFORMATION

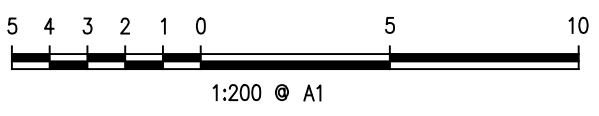

AMEND. No.	05	DATE:	30/04/2018	DETAILS:	DRAFTING COMPLETED
AMEND. No.	04	DATE:	27/04/2018	DETAILS:	NEW INFORMATION ADDED (PRELIMINARY)
AMEND. No.	02	DATE:	09/08/2017	DETAILS:	DRAFTING COMPLETED
AMEND. No.	01	DATE:	07/08/2017	DETAILS:	PRELIMINARY PLAN FOR INFORMATION ONLY
AMEND. No.	00	DATE:	20/07/2017	DETAILS:	PRELIMINARY PLAN FOR INFORMATION ONLY

ORIGIN OF LEVELS: P.M.15827 R.L.36.122 (A.H.D.) VIDE SCIMS 17/07/17



Project:
DETAIL SURVEY OVER VARIOUS LOTS
PARRAMATTA WEST PUBLIC SCHOOL, YOUNG & RAILWAY STREETS,
PARRAMATTA


Principal:	CONRAD GARGETT PTY LTD			
Scale:	1:200	Date:	20/07/2017	Council Ref:
Calcs:	B.W. & A.K.M.	Datum:	A.H.D.	L.G.A. PARRAMATTA
Drawn:	S.E.	Proj Man:	D.S.	Client Ref:



ABN 77 050 209 991
Level 4, Suite 400
16-18 Cambridge St
EPPING NSW 2121
PO Box 235
EPPING NSW 1710
www.craigandrhodes.com.au
© Craig & Rhodes



Our Ref. 054-17
Dwg File Ref. (Rev) - Sheet Ref.
054-17G T01 [05]
- SHEET 3 OF 5

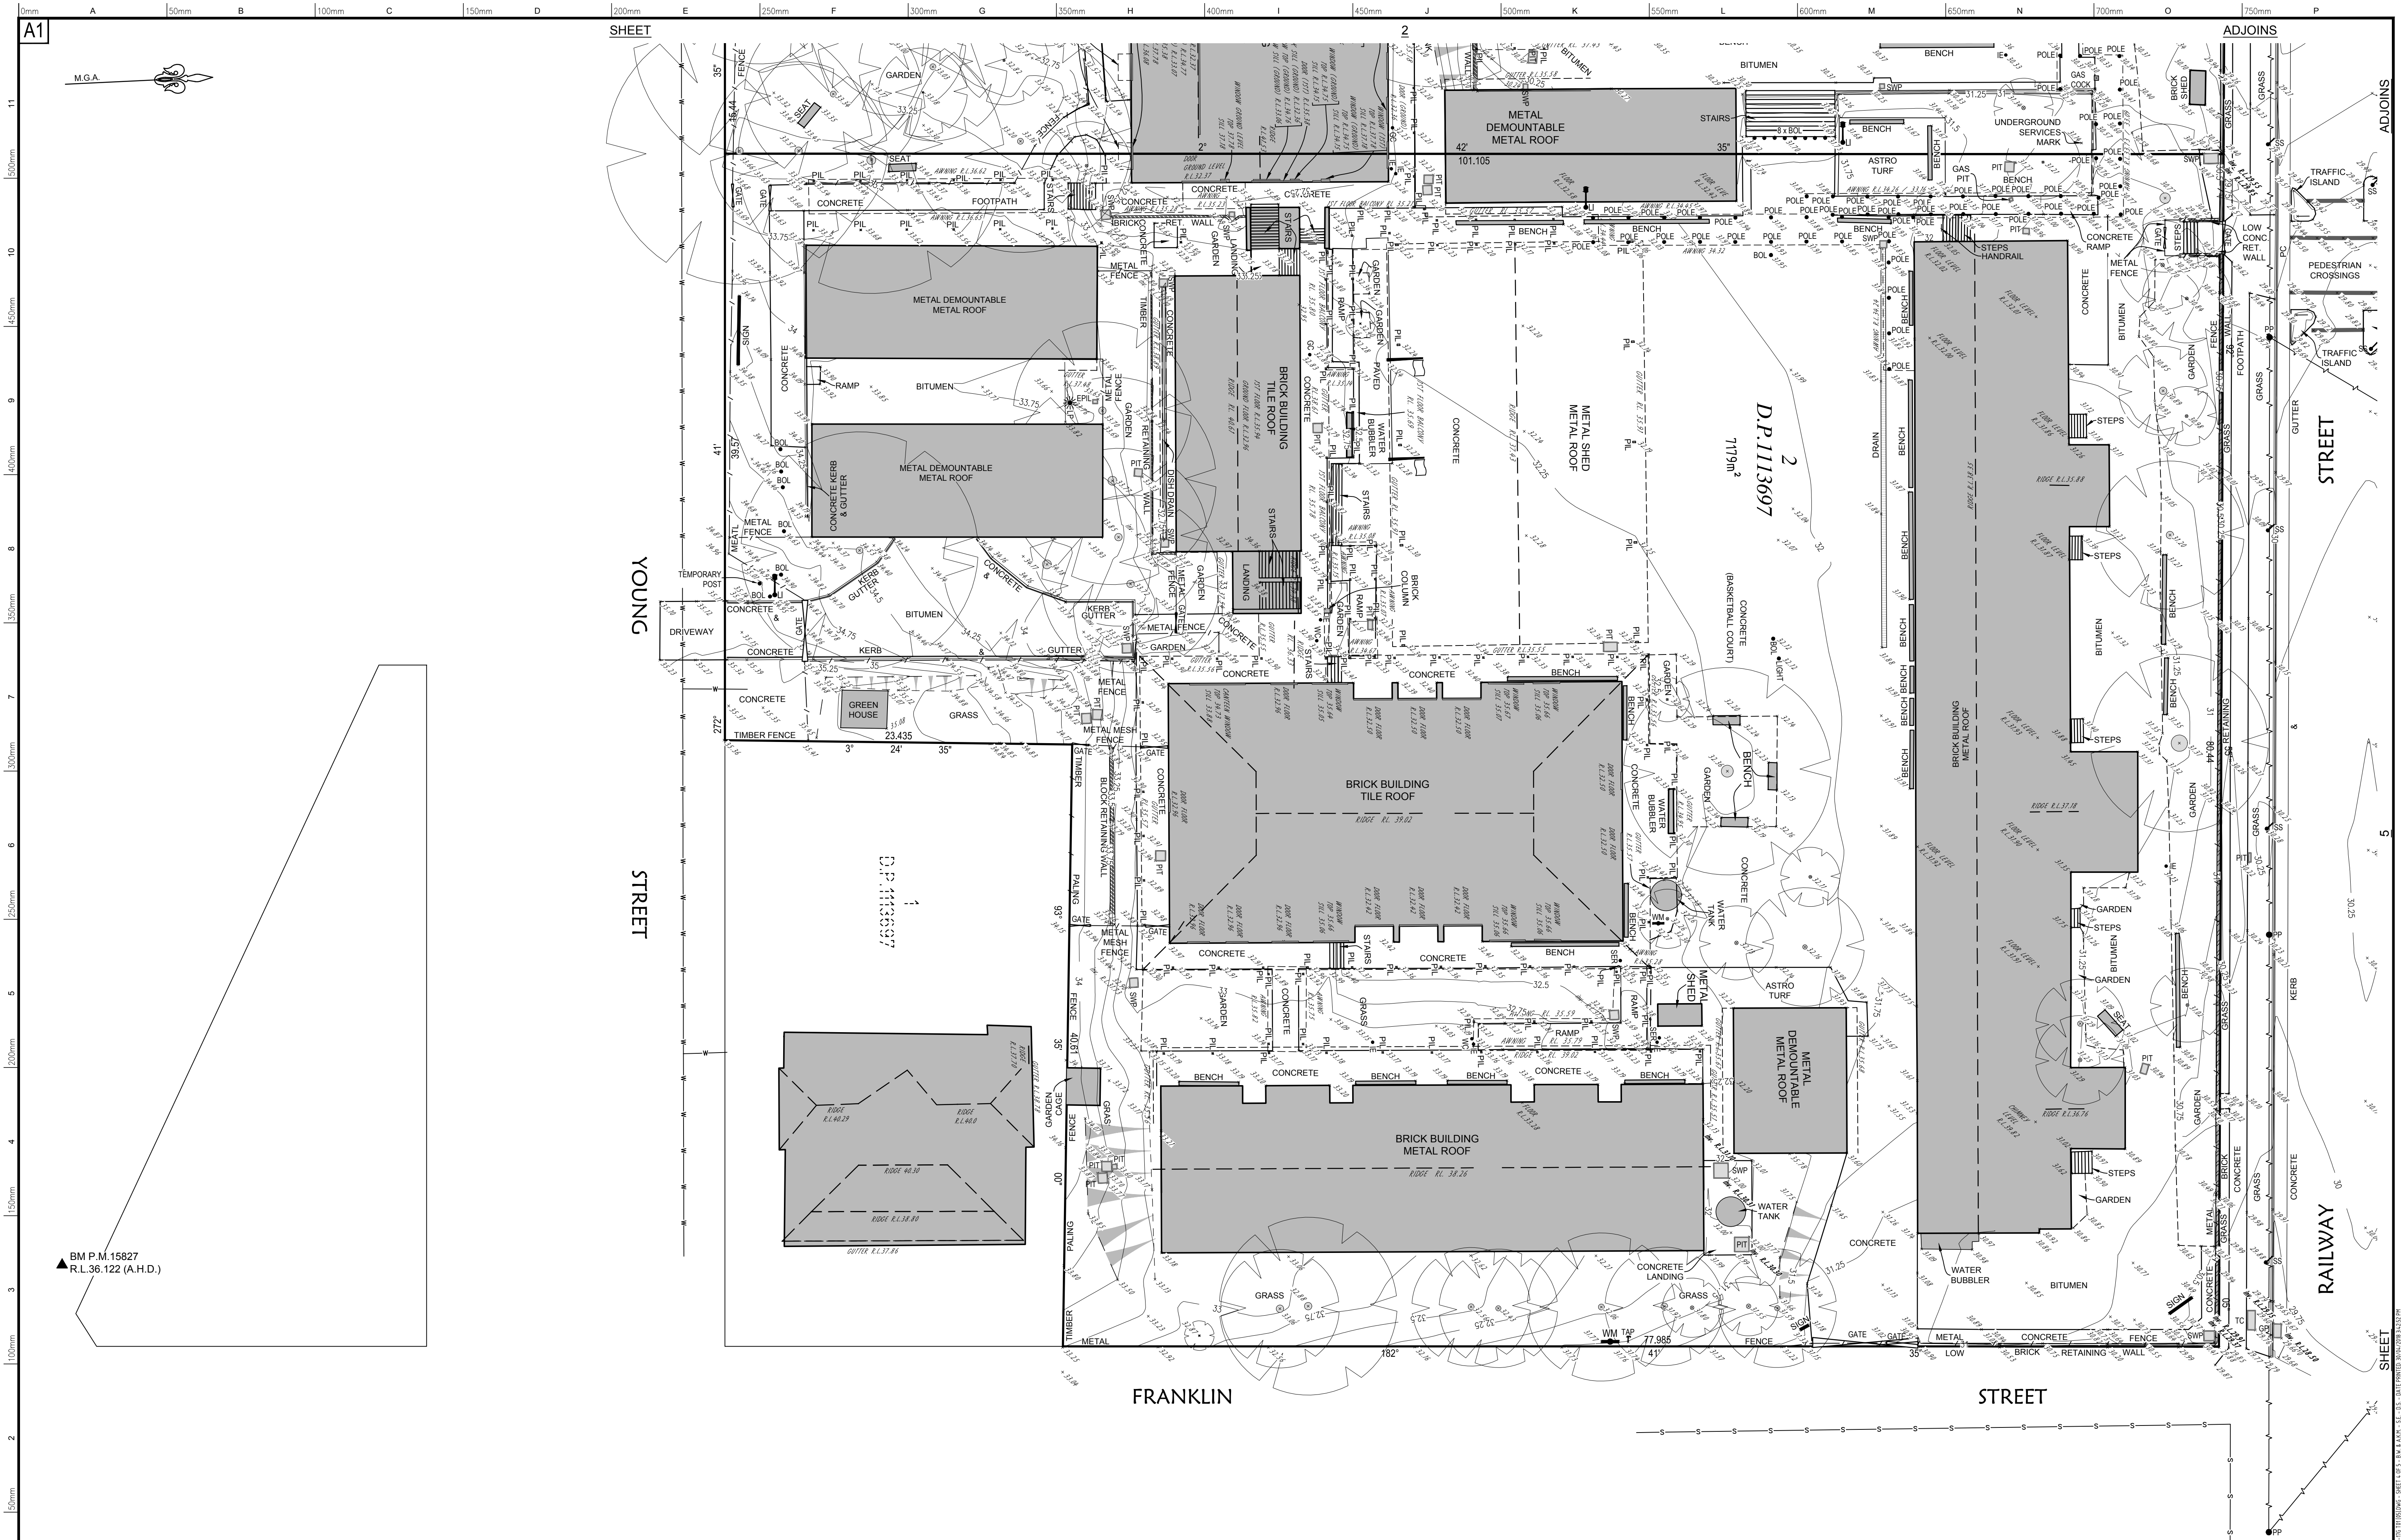

SEE SHEET 1 FOR SURVEY
NOTES & LEGEND INFORMATION

ORIGIN OF LEVELS: P.M.15827 R.L.36.122 (A.H.D.) VIDE SCIMS 17/07/17

AMEND. No.	05	DATE:	30/04/2018	DETAILS:	DRAFTING COMPLETED
AMEND. No.	04	DATE:	27/04/2018	DETAILS:	NEW INFORMATION ADDED (PRELIMINARY)
AMEND. No.	02	DATE:	09/08/2017	DETAILS:	DRAFTING COMPLETED
AMEND. No.	01	DATE:	07/08/2017	DETAILS:	PRELIMINARY PLAN FOR INFORMATION ONLY
AMEND. No.	00	DATE:	20/07/2017	DETAILS:	PRELIMINARY PLAN FOR INFORMATION ONLY



Project:
**DETAIL SURVEY OVER VARIOUS LOTS
PARRAMATTA WEST PUBLIC SCHOOL, YOUNG & RAILWAY STREETS,
PARRAMATTA**

Principal:	CONRAD GARGETT PTY LTD			
Scale:	1:200	Date:	20/07/2017	Council Ref:
		Datum:	A.H.D.	L.G.A. PARRAMATTA
Calc's	B.W. & A.K.M.	Drawn:	S.E.	Proj. Man. D.S.
				Client Ref:



ABN 77 050 209 991
Level 4, Suite 400
16-18 Cambridge St
EPPING NSW 2121
PO Box 233
EPPING NSW 1710

ACN 050 209 991
DX 4408 EPPING
Tel. 9669-1855
Fax. 9669-2341
reception@craigandrhodes.com.au
www.craigandrhodes.com.au
© Craig & Rhodes



Our Ref. **054-17**
Dwg File Ref. (Rev.) - Sheet Ref.
054-17G T01 [05]
- SHEET 4 OF 5



SEE SHEET 1 FOR SURVEY
NOTES & LEGEND INFORMATION



AMEND. No.	05	DATE:	30/04/2018	DETAILS:	DRAFTING COMPLETED
AMEND. No.	04	DATE:	27/04/2018	DETAILS:	NEW INFORMATION ADDED (PRELIMINARY)
AMEND. No.	02	DATE:	09/08/2017	DETAILS:	DRAFTING COMPLETED
AMEND. No.	01	DATE:	07/08/2017	DETAILS:	PRELIMINARY PLAN FOR INFORMATION ONLY
AMEND. No.	00	DATE:	20/07/2017	DETAILS:	PRELIMINARY PLAN FOR INFORMATION ONLY

ORIGIN OF LEVELS: P.M.15827 R.L.36.122 (A.H.D.) VIDE SCIMS 17/07/17



Project:
DETAIL SURVEY OVER VARIOUS LOTS
PARRAMATTA WEST PUBLIC SCHOOL, YOUNG & RAILWAY STREETS,
PARRAMATTA

Principal:	CONRAD GARGETT PTY LTD			
Scale:	1:200	Date:	20/07/2017	Council Ref:
Datum:	A.H.D.	L.G.A.:	PARRAMATTA	
Calc's:	B.W. & A.K.M.	Drawn:	S.E.	Proj Man: D.S. Client Ref:



ABN 77 050 209 991
Level 4, Suite 400
16-18 Cambridge St
EPPING NSW 2121
PO Box 235
EPPING NSW 1710
www.craigandrhodes.com.au
© Craig & Rhodes



Our Ref. 054-17
Dwg File Ref (Rev) - Sheet Ref.
054-17G T01 [05]
- SHEET 5 OF 5