


7000
WIDTH TO BE CONFIRMED

PARRAMATTA WEST PUBLIC SCHOOL

460
350
460

NOTE:
INDIVIDUAL 600H 10mm THICK LAZER CUT METAL LETTERS. PVF2 FINISH.
INDIVIDUAL FIXED TO ANGLED EXTERNAL FACADE WITH 180mm STAINLESS
STEEL SPACERS AD CONCEALLED FIXING. ALLOW FOR LED LIGHTING TO BACK
OF ARIAL FONT INDIVIDUAL LETTERS. ALLOW TO INCLUDE LARGE FORMAT
SCHOOL EMBLEM.

TYPE 'MSS'
MAIN SCHOOL SIGN

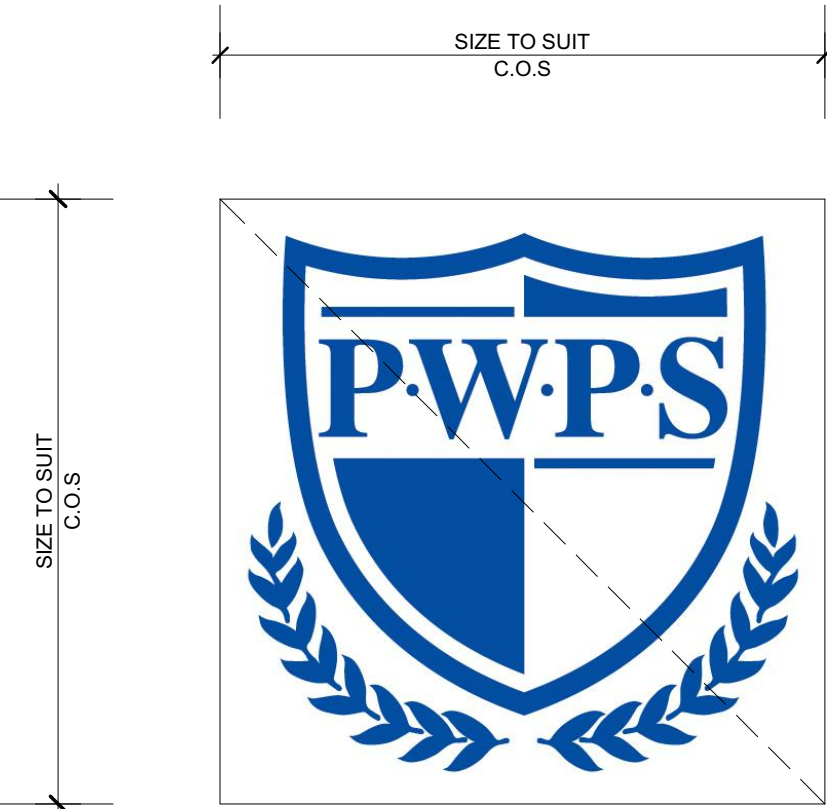

NOTE:
10mm THICK LAZER CUT PLATE. PVF2 FINISH. FIXED TO
EXTERNAL FACADE WITH 180mm STAINLESS STEEL
SPACERS AND CONCEALLED FIXING. ALLOW FOR LED
LIGHTING TO BACK.

TYPE 'SES'
SCHOOL EMBLEM SIGN



Parramatta Region Schools Finishes Board