



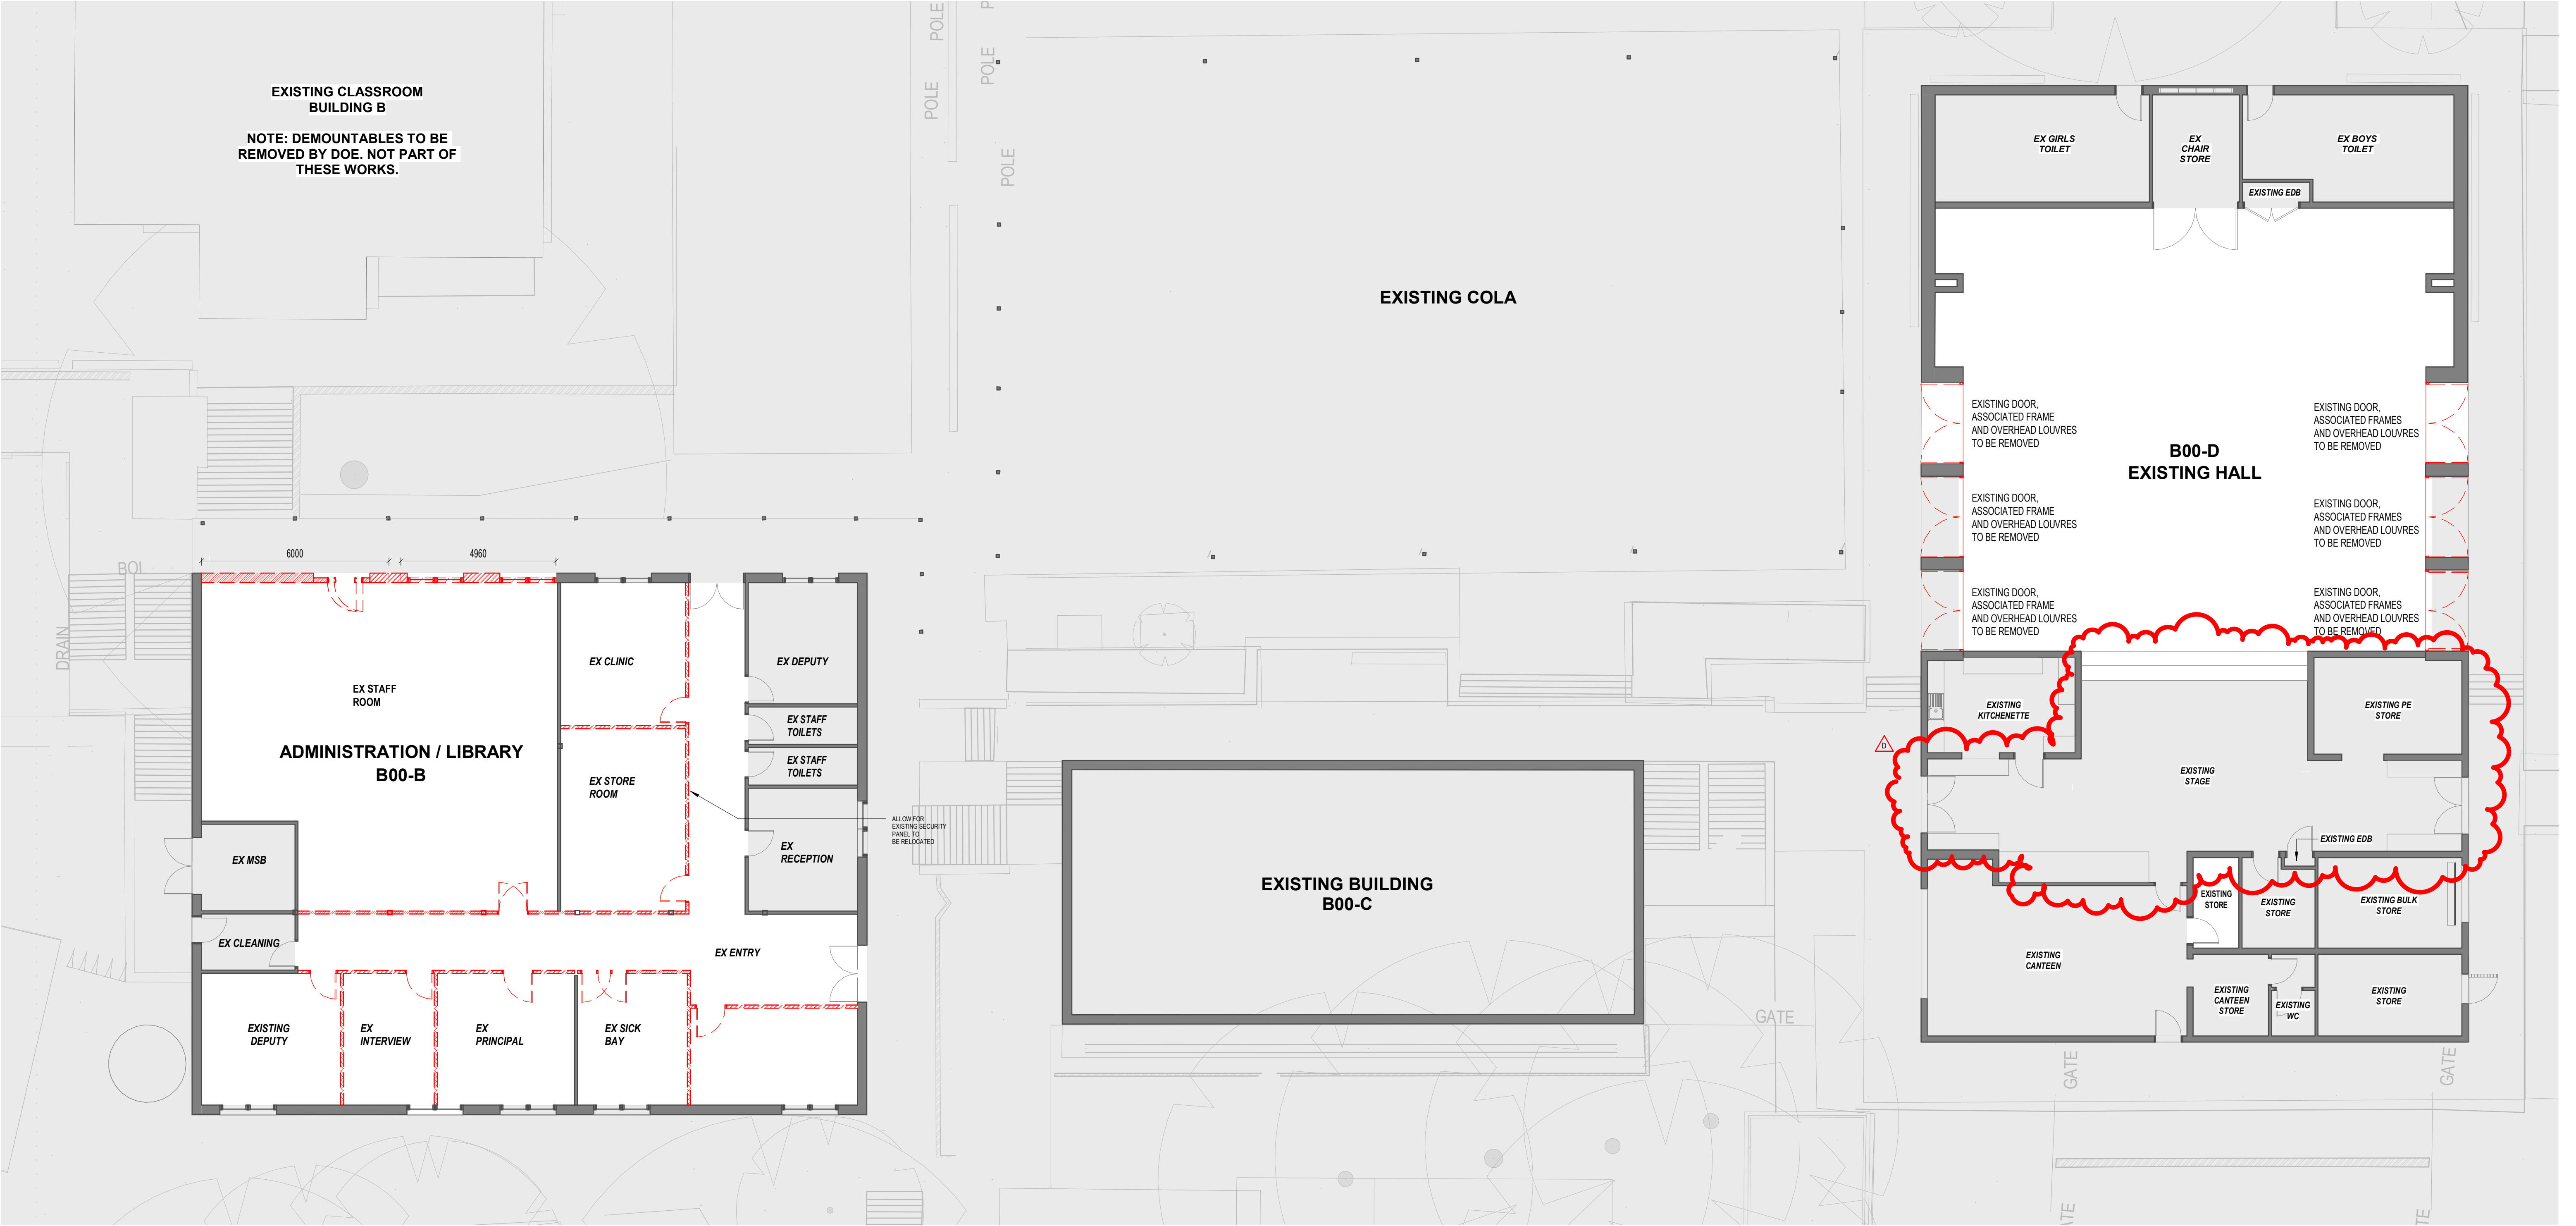

10201

Ground Floor - Demolition Plan - South Site B00B and B00D

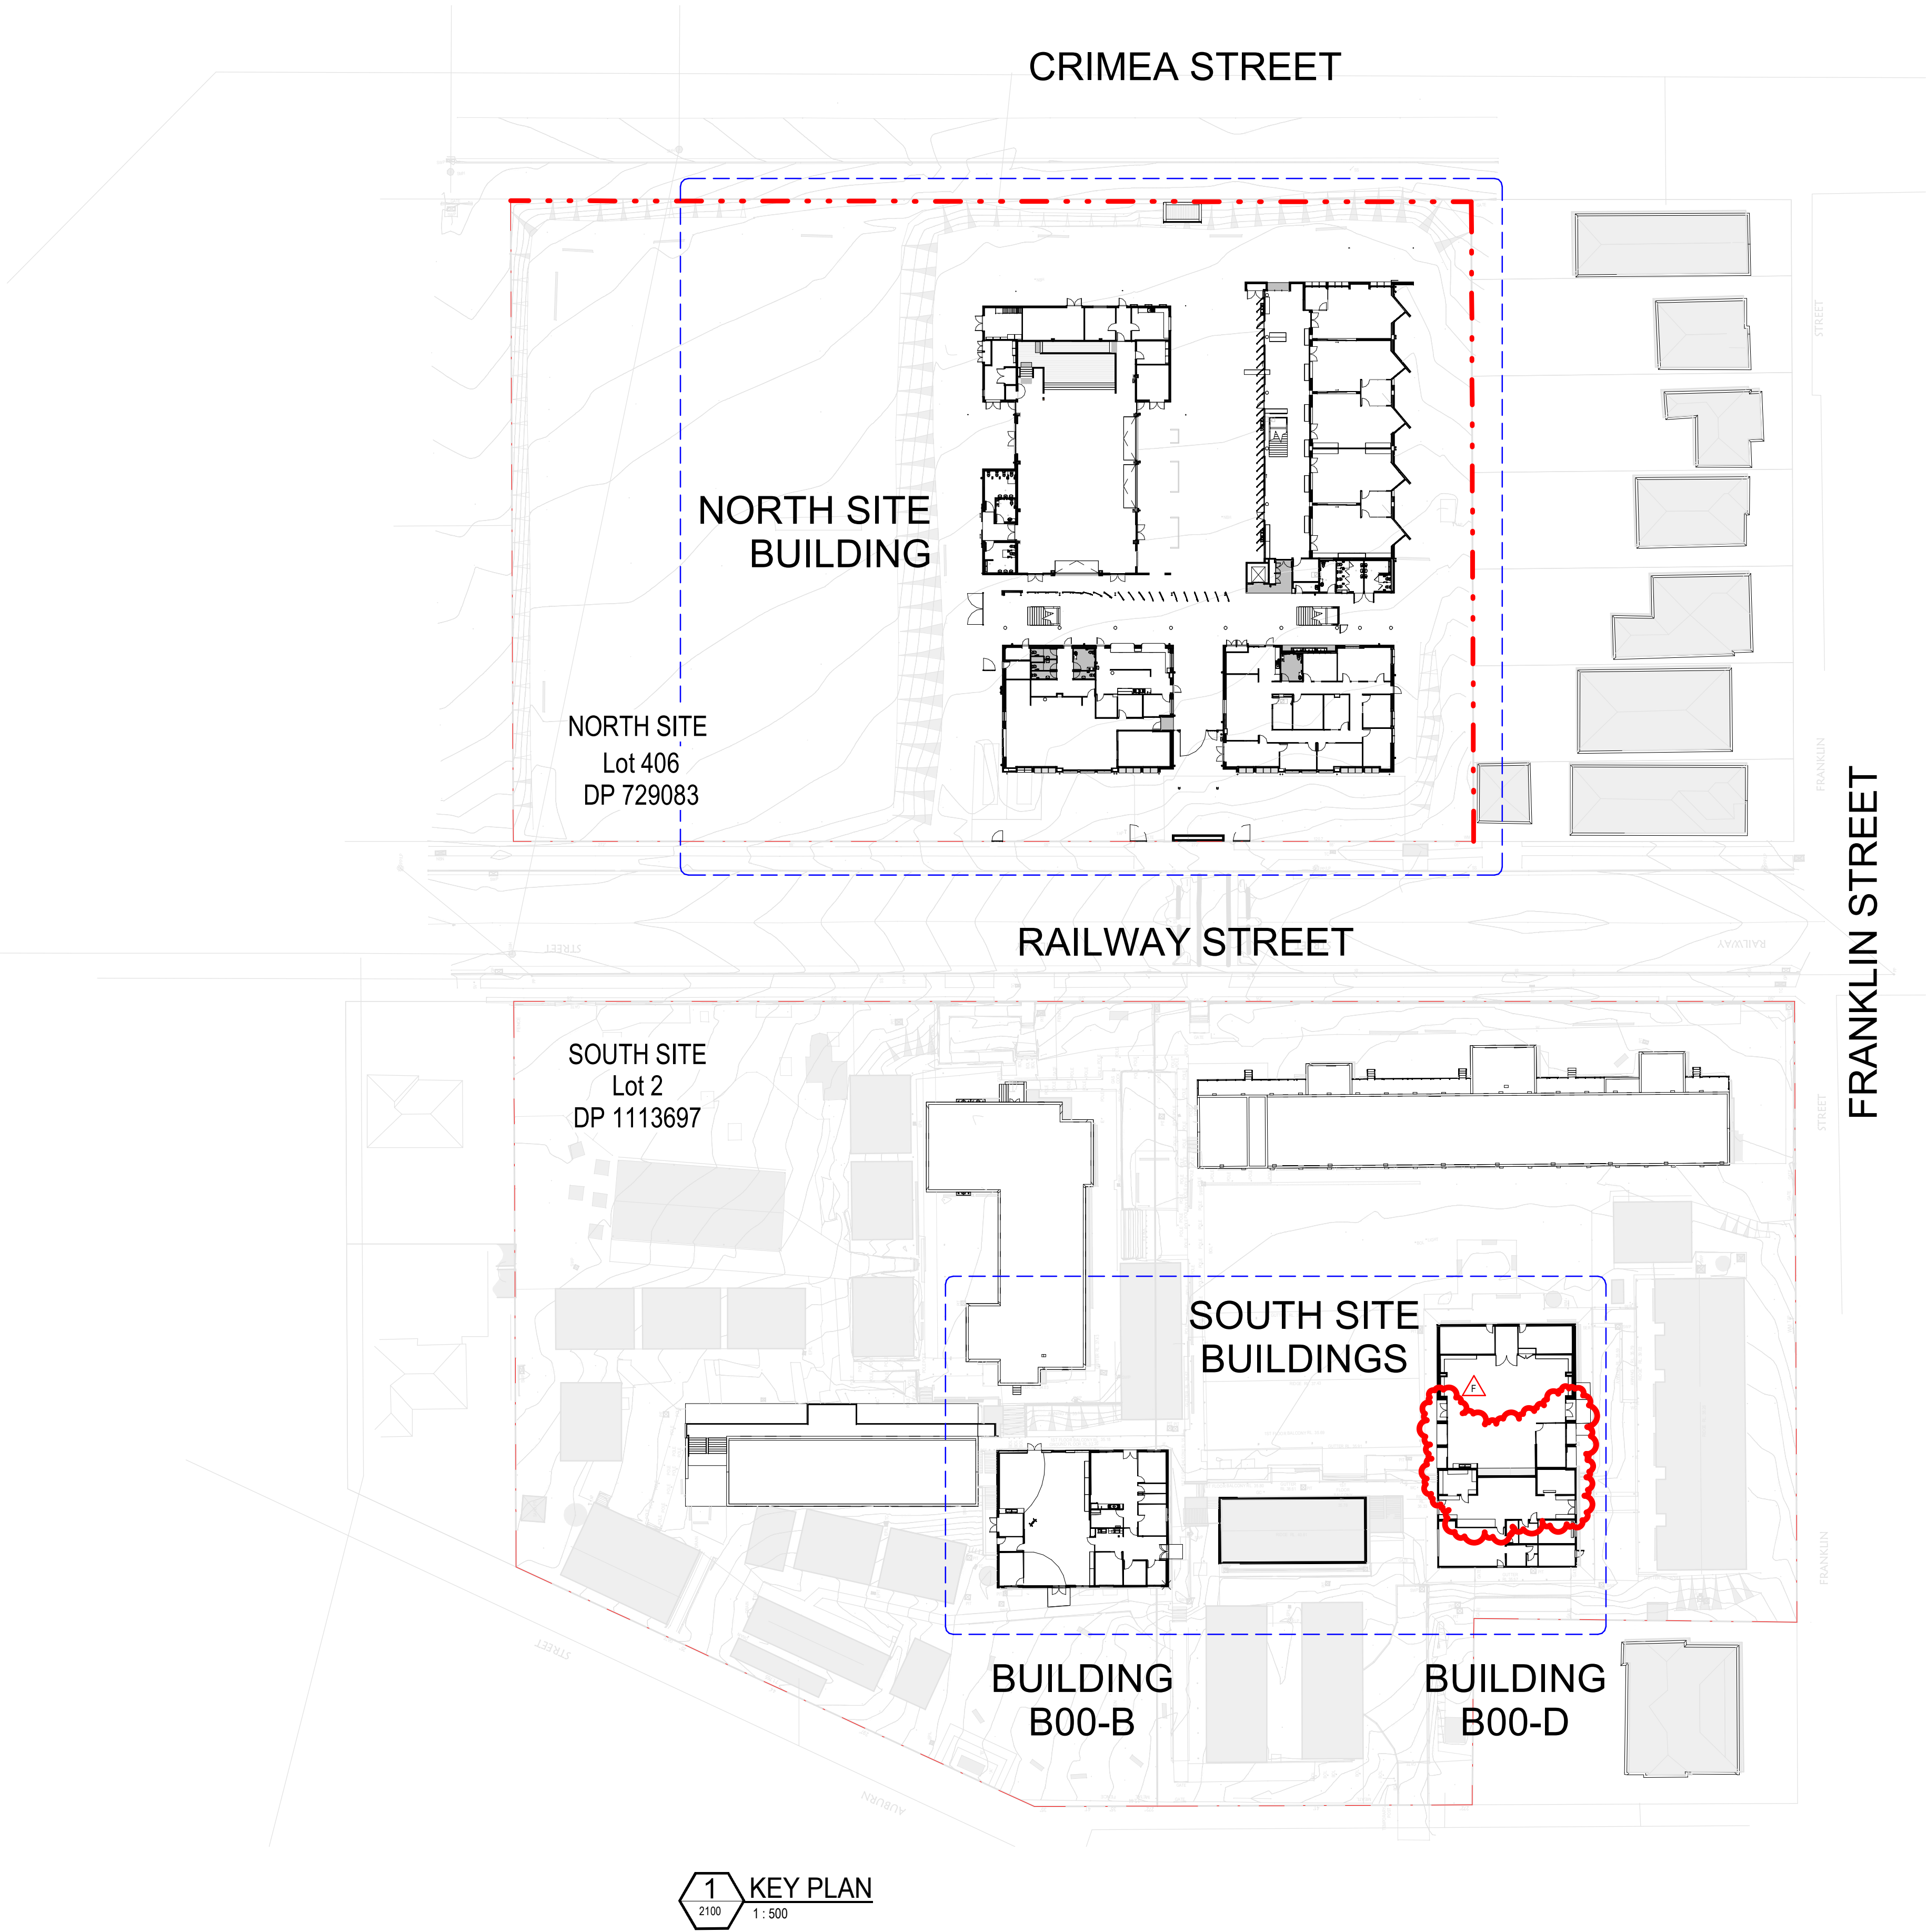

1 KEY PLAN
2100 1:500

CLIENT



Education
School Infrastructure

PROJECT MANAGER

blueVisions
certainty. innovation. excellence.

ARCHITECT

Conrad
Gargett

CONTRACTOR

TAYLOR

SCHOOL

Parramatta West Public School
SINSW PROJECT
Parramatta Region Schools - Package 2 (SINSW-17-418)
CGA INTERNAL PROJECT No:
16461

DATE:
29.10.20

© CONRAD GARGETT
mail@conradgargett.com.au
DO NOT SCALE DRAWING & VERIFY ALL DIMENSIONS AND LEVELS ON SITE
NOMINATED ARCHITECT: BRUCE WOLFE NSW Reg. 6969

ABN 49 325 121 350

NORTH




DRAWING

KEY PLAN

REV	DESCRIPTION	DATE	APPD
A	For Coordination	08.06.18	JS
B	SEARS SSD Application - Revision	22.06.18	JS
C	SSD Application - Revision 1	29.06.18	JS
D	SSD Application Revision	27.05.19	JM
E	SSD Application Revision	14.11.19	JM
F	Section 4.55 Modification	29.10.20	IT

SSD APPLICATION

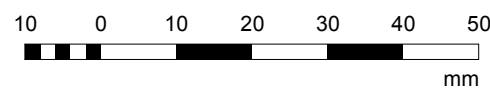

SCHOOL ID PAC ID STAGE DISCIPLINE DOC TYPE DRAWING No: REV:
PW - 01 -SD -AR -DR -2100 -F

