


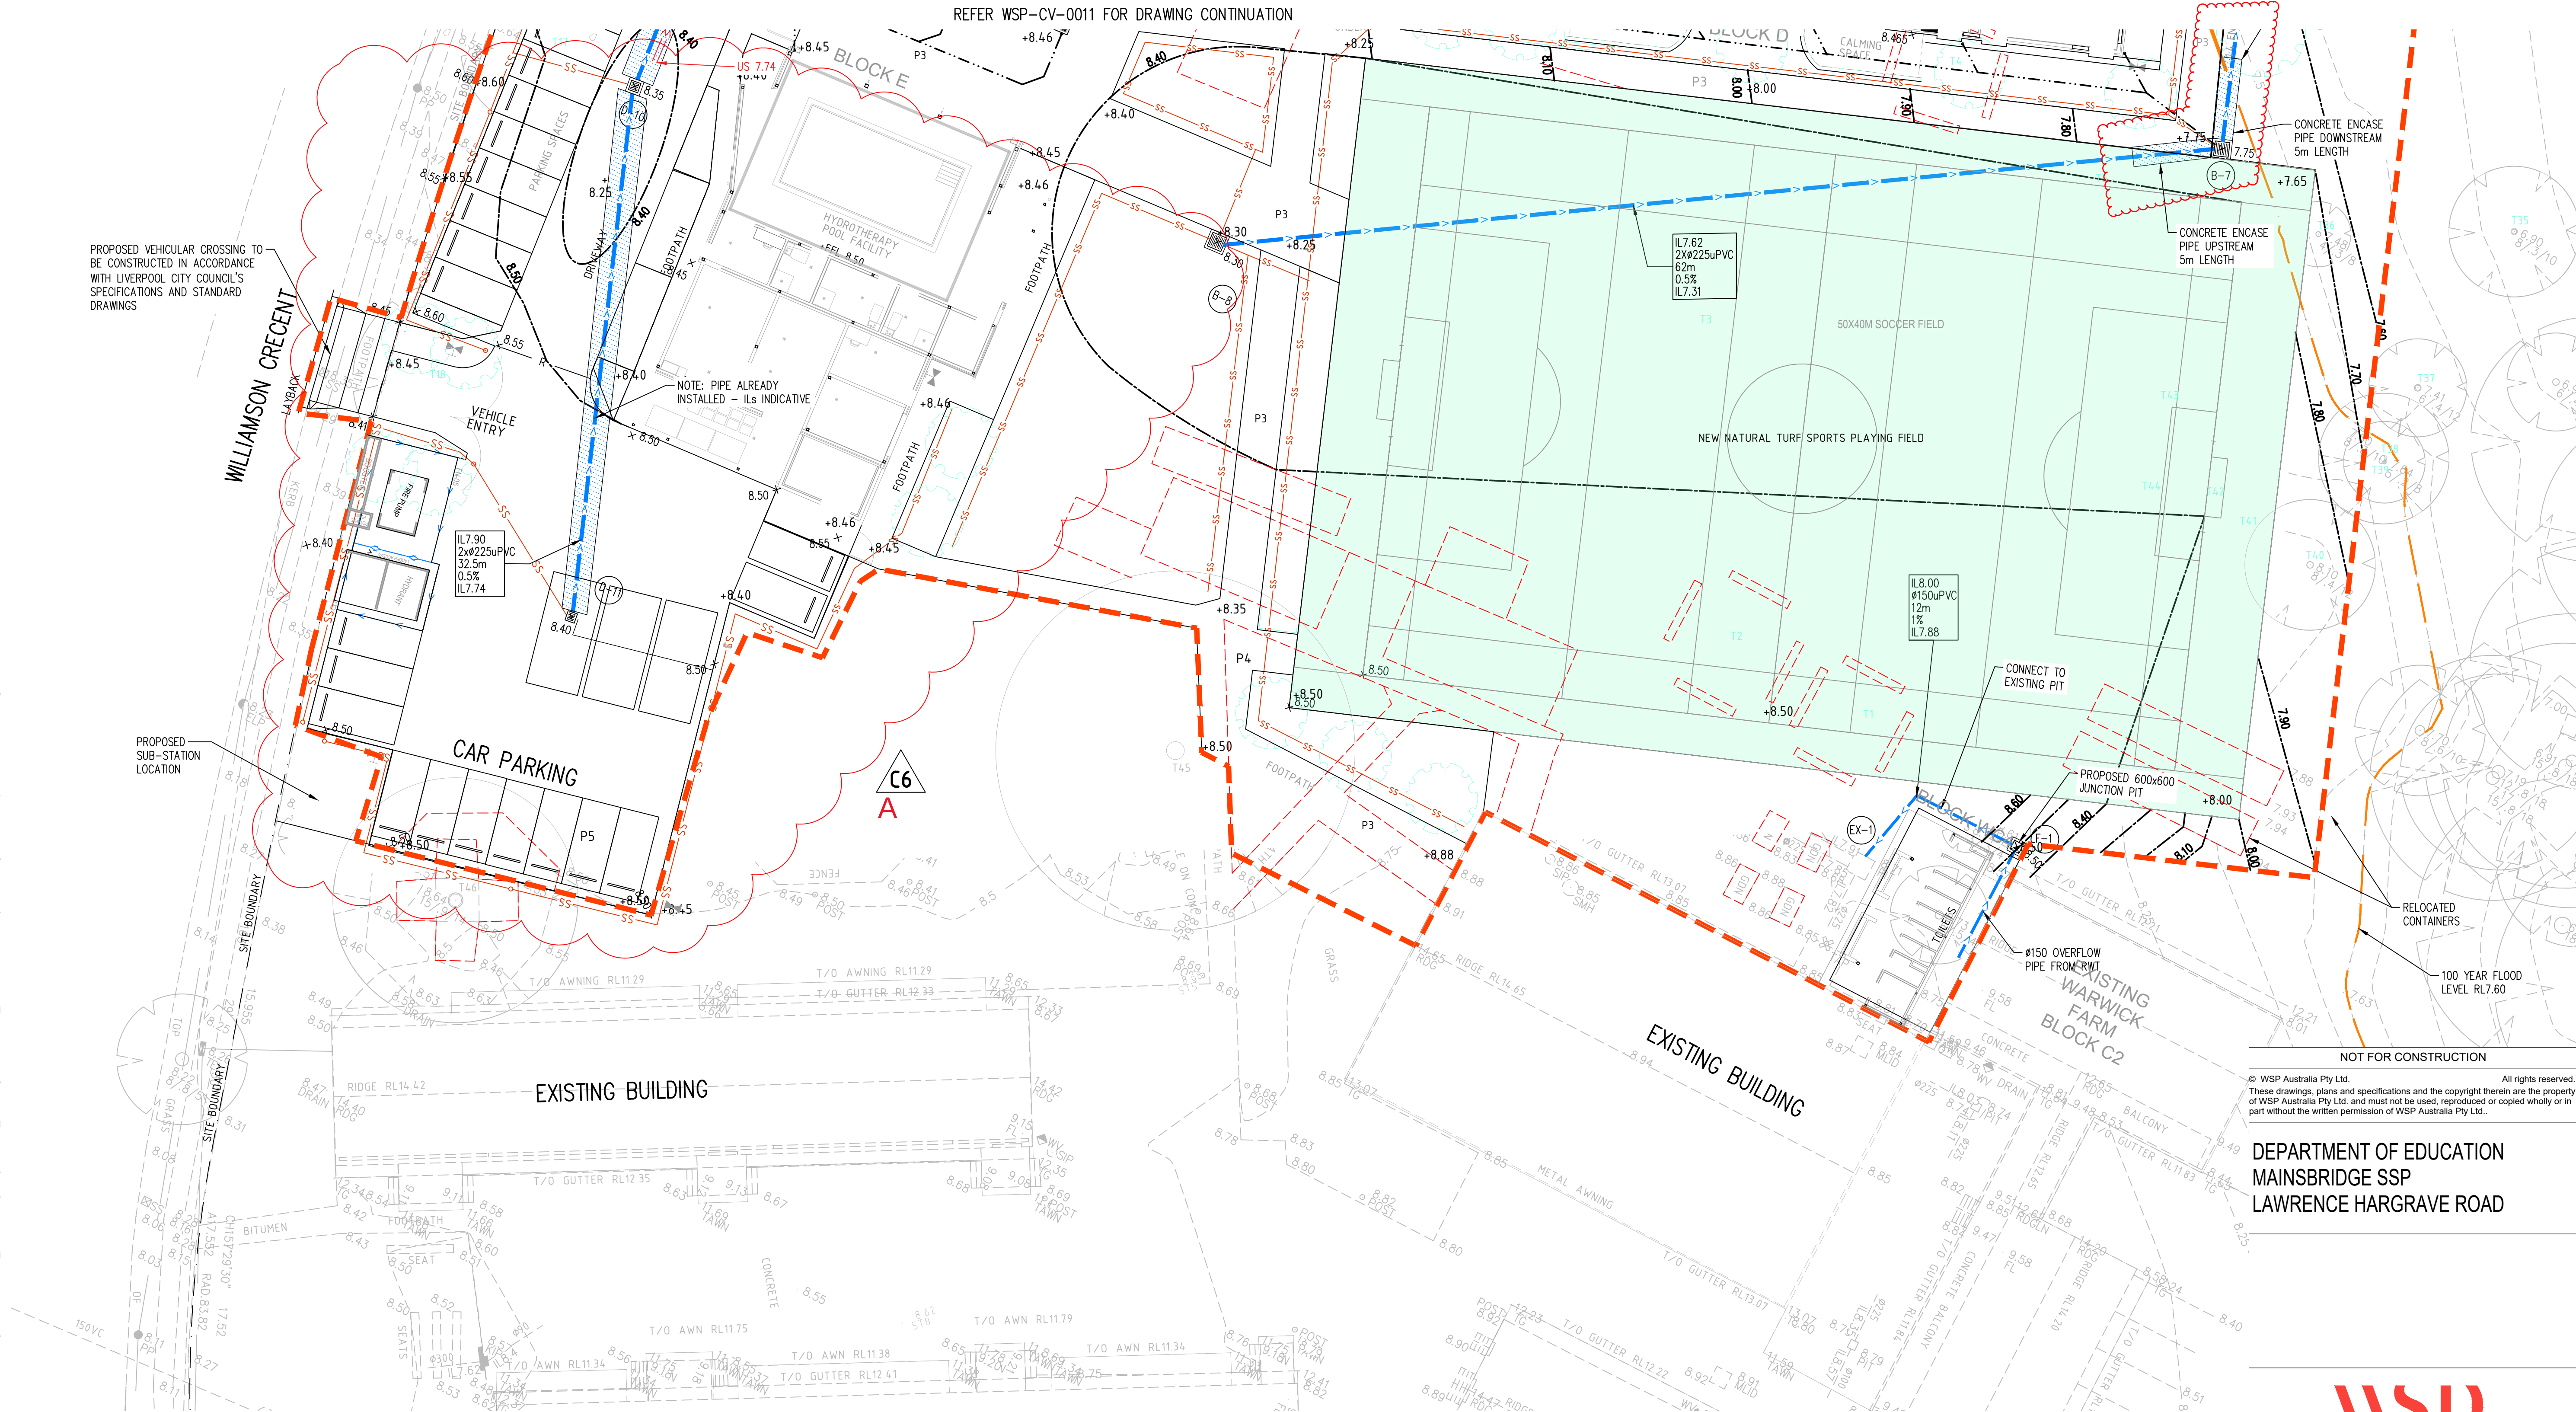

GENERAL ARRANGEMENT PLAN – SHEET 2 OF 2
SCALE: 1:200

LEGEND

- | | | | |
|--|-----------------------------|--|--|
| | SITE BOUNDARY | | LINE LETTER |
| | PROPOSED JUNCTION PITS | | PIT NUMBER |
| | PROPOSED SURFACE INLET PITS | | PROPOSED PIT TAG |
| | PROPOSED GRATED DRAIN | | STORMWATER UPSTREAM INVERT RL |
| | PROPOSED STORMWATER PIPE | | STORMWATER PIPE DIAMETER & CLASS |
| | PROPOSED CONTOURS | | STORMWATER PIPE LENGTH |
| | PROPOSED SPOT LEVEL | | STORMWATER PIPE GRADE |
| | | | STORMWATER DOWNSTREAM INVERT RL |
| | | | PROPOSED SUB-SOIL PIPE |
| | | | PROPOSED RETAINING WALL |
| | | | 100 YEARS FLOOD LEVEL – PRE-DEVELOPMENT |
| | | | 100 YEARS FLOOD LEVEL – POST DEVELOPMENT |

DESIGN CHANGE LEGEND

- A - MINOR CARPARK ADJUSTMENT
- NEW HYDRANT TANK
- ADDITIONAL CONCRETE ENCASEMENT TO STORMWATER
- B - ADDITIONAL CONCRETE ENCASEMENT TO STORMWATER

INFORMATION

DEPARTMENT OF EDUCATION
MAINSBRIDGE SSP
LAWRENCE HARGRAVE ROAD



www.wsp.com

GENERAL ARRANGEMENT PLAN
SHEET 2 OF 2

CIVIL DRAWING

Designed	SH	Approved		North
Drawn	JL	Project Engineer/Director	Date	
Scale	1:200@A1	Drawing No:		Issue
Date	AUG 2018	WSP-CV-C0012		C6