




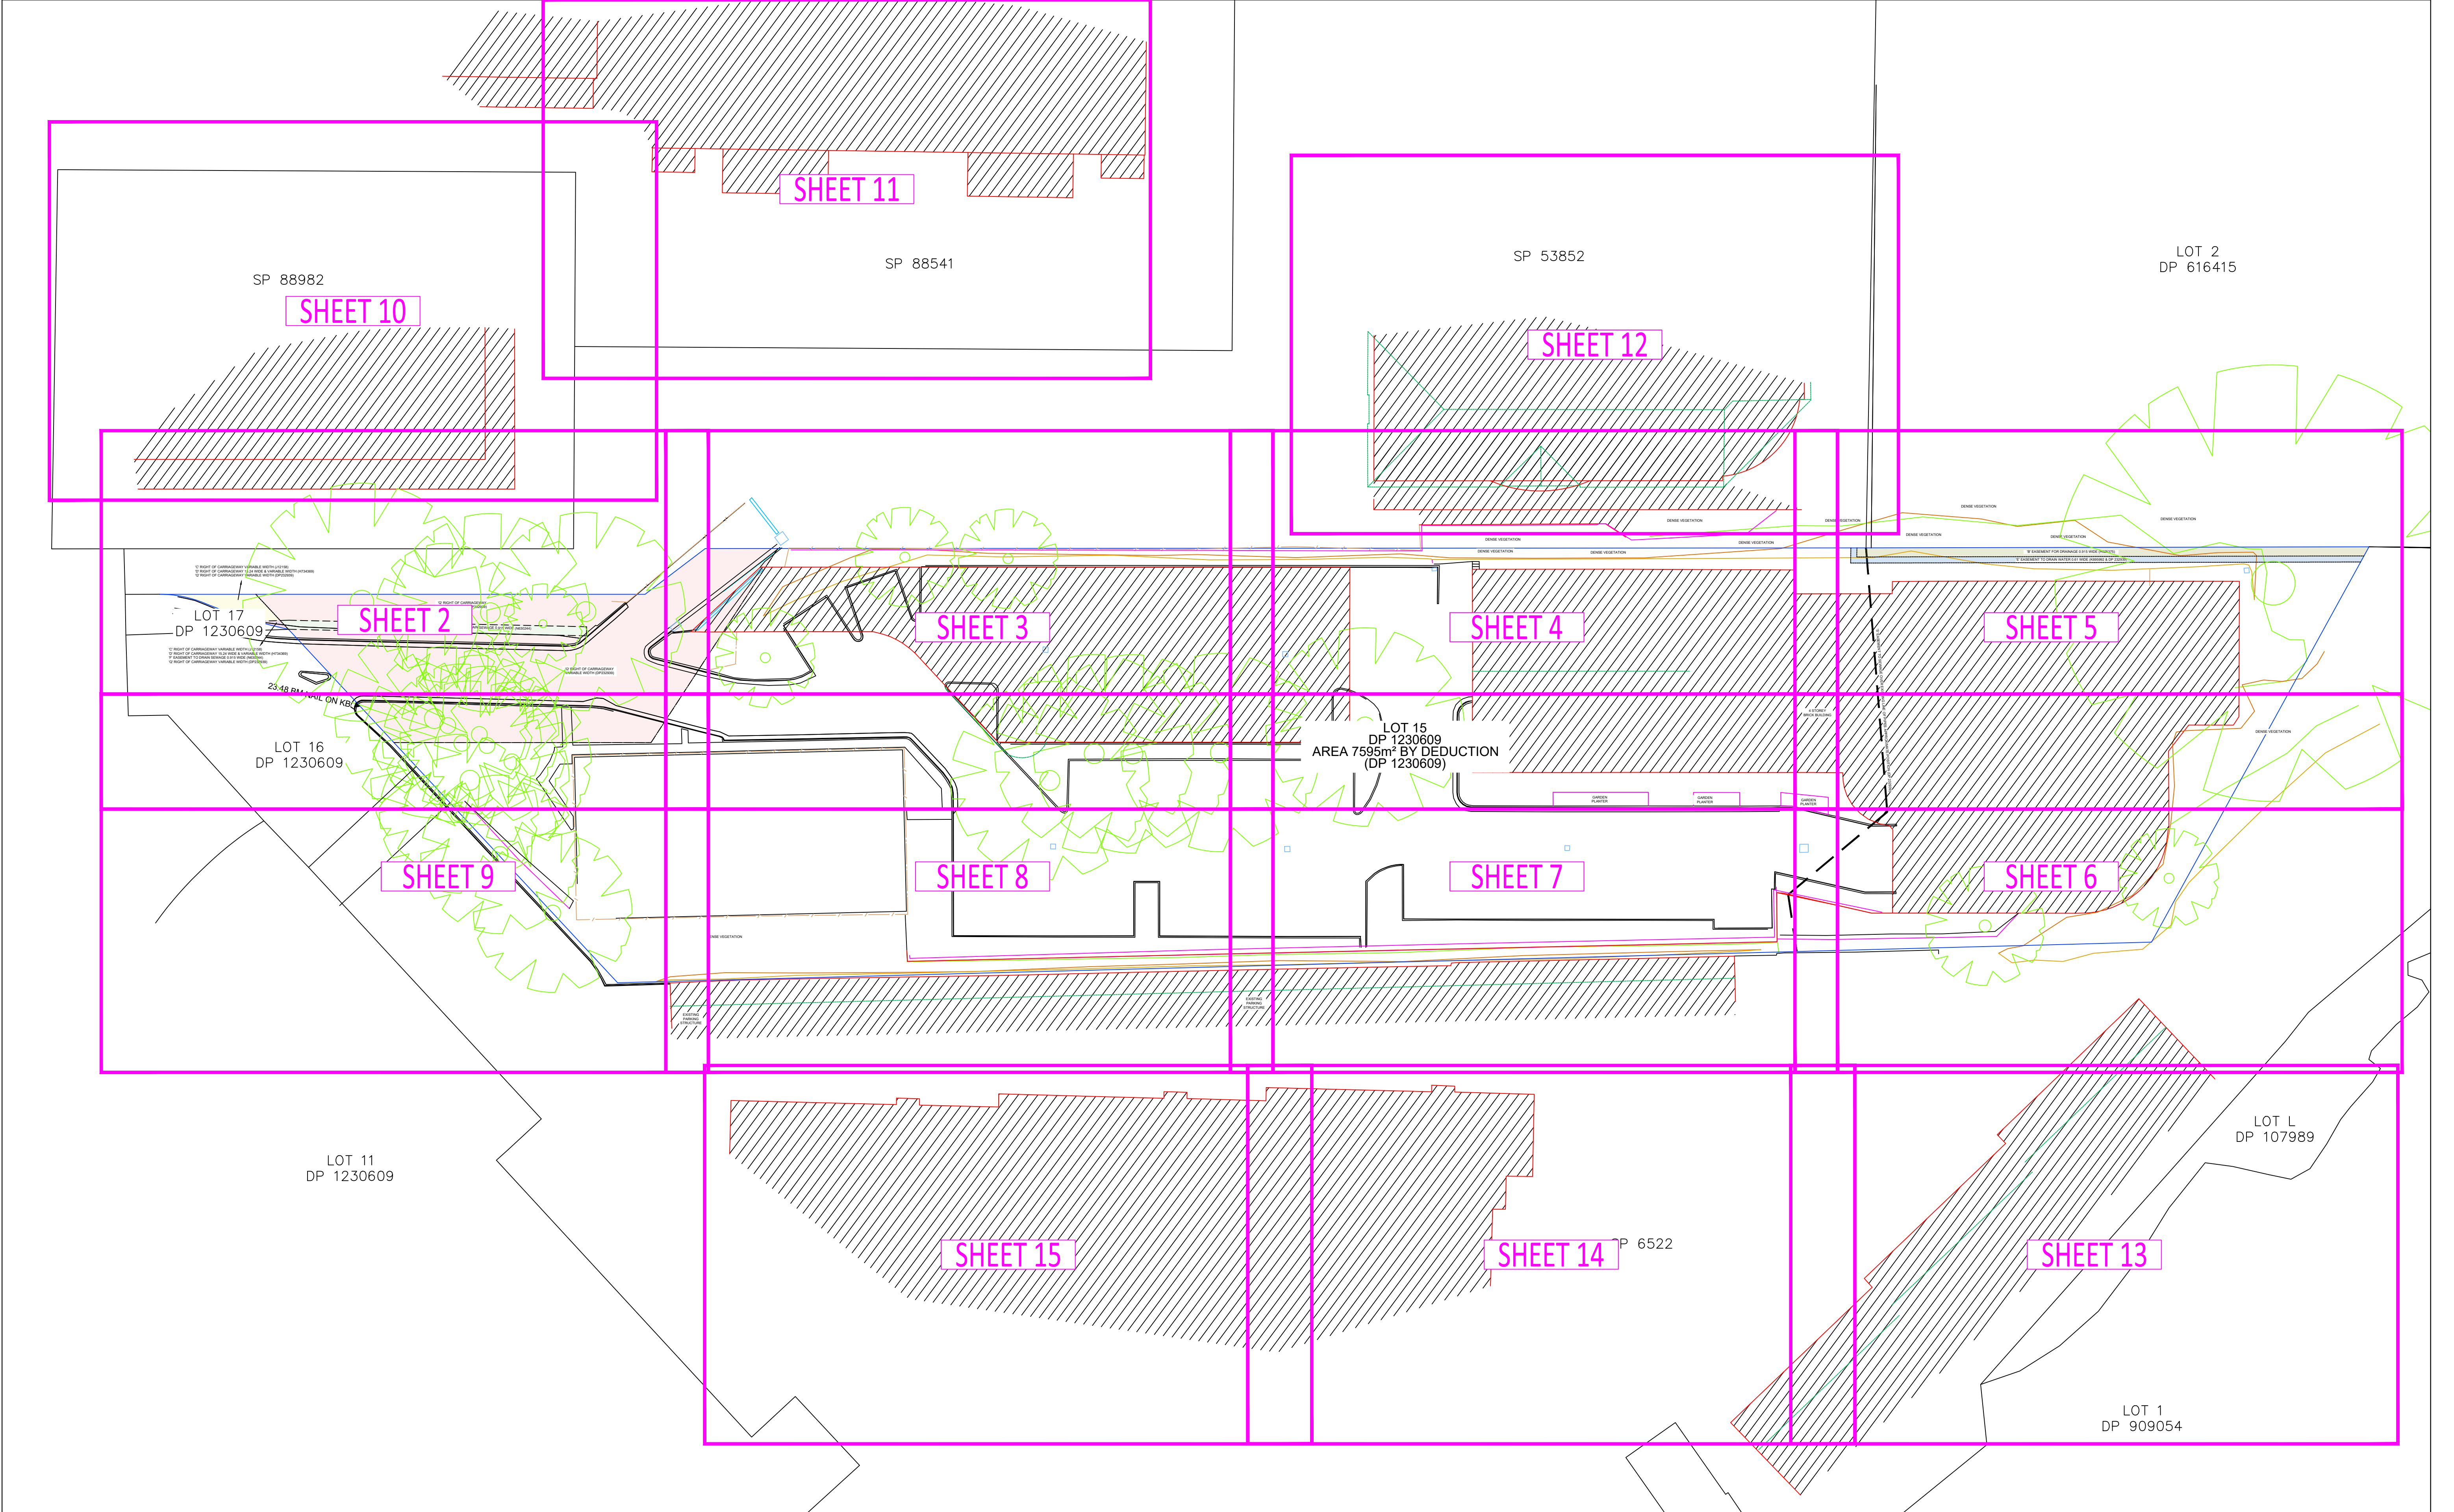

LOCATION PLAN SCALE 1:300 @A1
SHEETS SCALE 1:75 @A1

D	CONTOURS REMOVED	16.09.24
C	ADDITIONAL TREE DATA ADDED	13.08.24
B	ADDITIONAL DATA ADDED	13.08.24
A	ISSUE TO CLIENT	30.05.24
REV.	AMENDMENTS	DATE

DATUM: AHD
ORIGIN: PM 51190 - MGA2020
DWG REF: 240019-DETAIL-01[D]
SURVEYOR: PU
DRAWN: GP
DATE OF SURVEY: 16.05.24
CHECKED: ST
AERIAL IMAGE FOR VISUAL REFERENCE ONLY



Exceed Consulting Group
EXCEEDING THE STANDARD
IS THE STANDARD

PREPARED BY:

PLAN OF:
SITE LEVELS & CONTOURS
300 BURNS BAY ROAD, LANE COVE,
NSW, LOT 15 DP 1230609

CLIENT:
HADD GROUP PTY LTD


LEGEND

PA	PATH/CONCRETE	BB	BOTTOM BANK / CLIFF
TK	TOP KERB	TB	TOP BANK / CLIFF
BK	BACK KERB	TW	TOP WALL
LIP	LIP KERB	RTW	RETAINING WALL
KI	KERB INVERT		
EB	EDGE BITUMEN		
NS	GROUND LEVEL		
GP	GRATED PIT		

ADJOINING BOUNDARY LINES
ARE INDICATIVE ONLY
DO NOT USE FROM THIS PLAN

SHEET 1 OF 15

CO-ORDS: MGA2020
PLAN PRINT SIZE A1

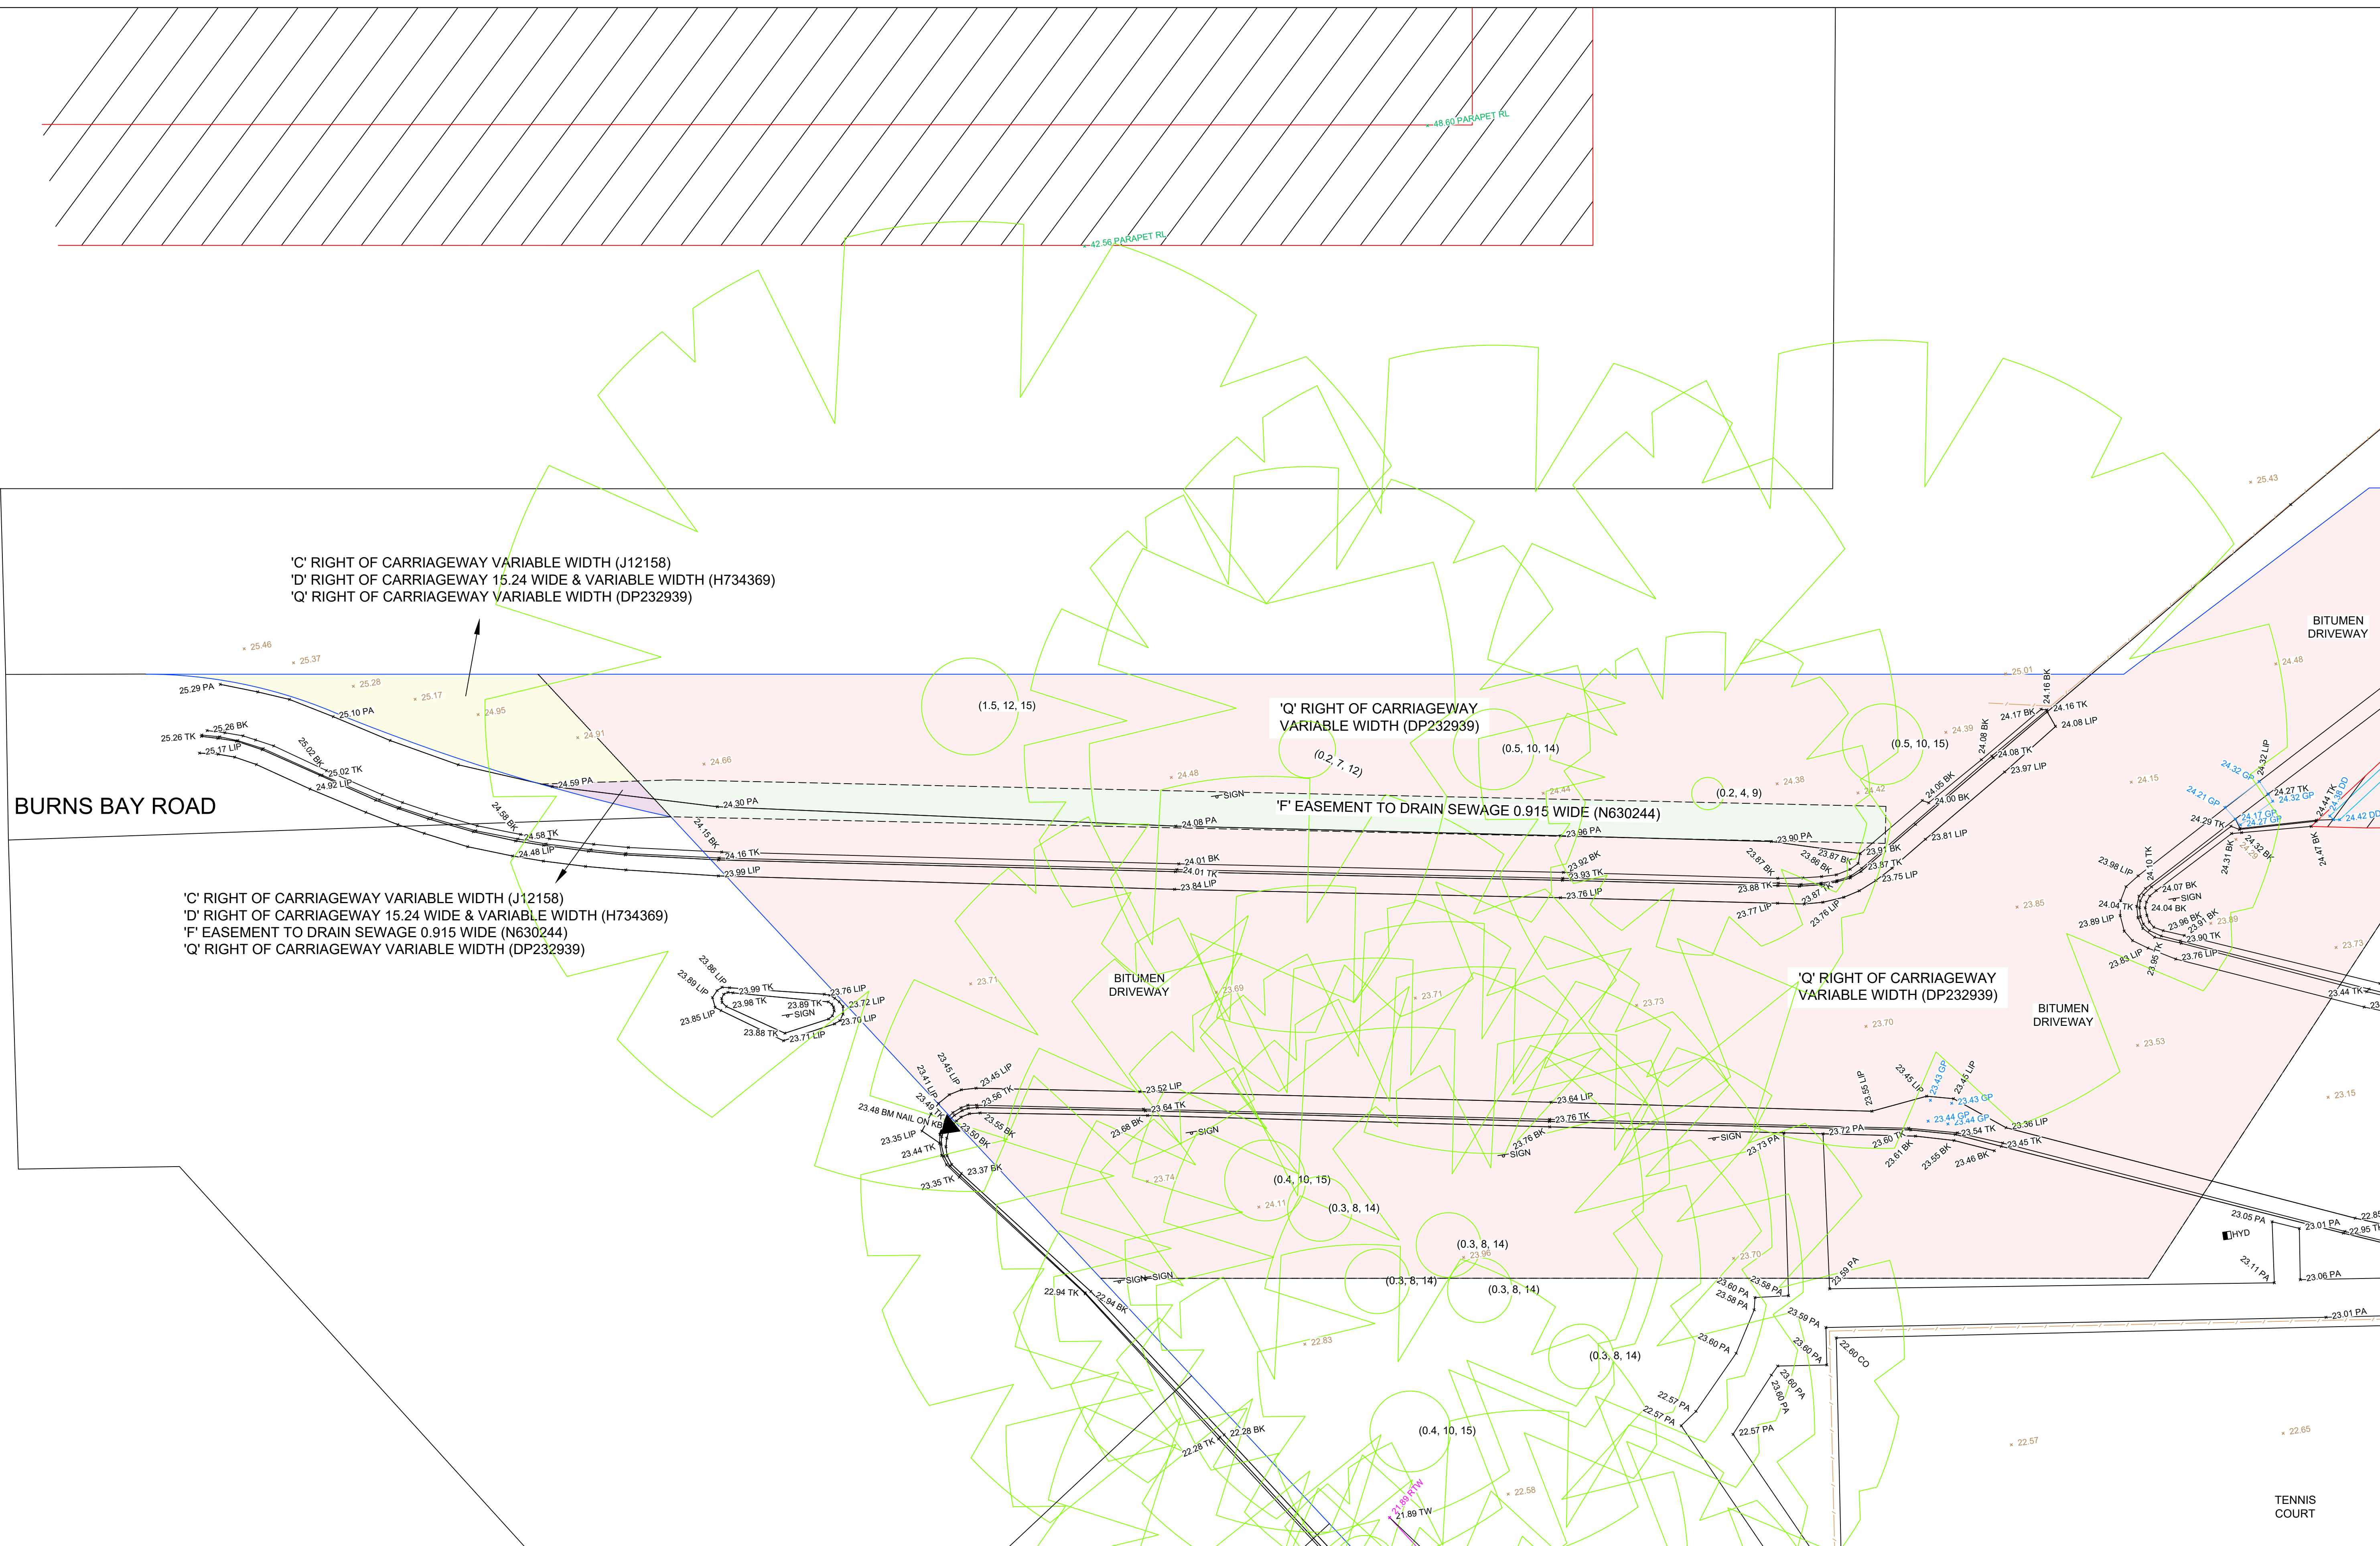

LOCATION PLAN SCALE 1:300 @A1
SHEETS SCALE 1:75 @A1

D	CONTOURS REMOVED	16.09.24
C	ADDITIONAL TREE DATA ADDED	13.08.24
B	ADDITIONAL DATA ADDED	13.08.24
A	ISSUE TO CLIENT	30.05.24
REV.	AMENDMENTS	DATE

DATUM: AHD
ORIGIN: PM 51190 - MGA2020
DWG REF: 240019-DETAIL-01[D]
SURVEYOR: PU
DRAWN: GP
DATE OF SURVEY: 16.05.24
CHECKED: ST

4	AERIAL IMAGE FOR VISUAL REFERENCE ONLY
---	--

PREPARED BY:



Exceed Consulting Group
EXCEEDING THE STANDARD
IS THE STANDARD

PLAN OF:
SITE LEVELS & CONTOURS
300 BURNS BAY ROAD, LANE COVE,
NSW, LOT 15 DP 1230609

CLIENT:
HADD GROUP PTY LTD


LEGEND	
--------	--

PA	PATH/CONCRETE	BB	BOTTOM BANK / CLIFF
TK	TOP KERB	TB	TOP BANK / CLIFF
BK	BACK KERB	TW	TOP WALL
LIP	LIP KERB	RTW	RETAINING WALL
KI	KERB INVERT		
EB	EDGE BITUMEN		
NS	GROUND LEVEL		
GP	GRADED PIT		

**ADJOINING BOUNDARY LINES
ARE INDICATIVE ONLY
DO NOT USE FROM THIS PLAN**

SHEET 2 OF 15

CO-ORDS:	MGA2020
PLAN PRINT SIZE	A1

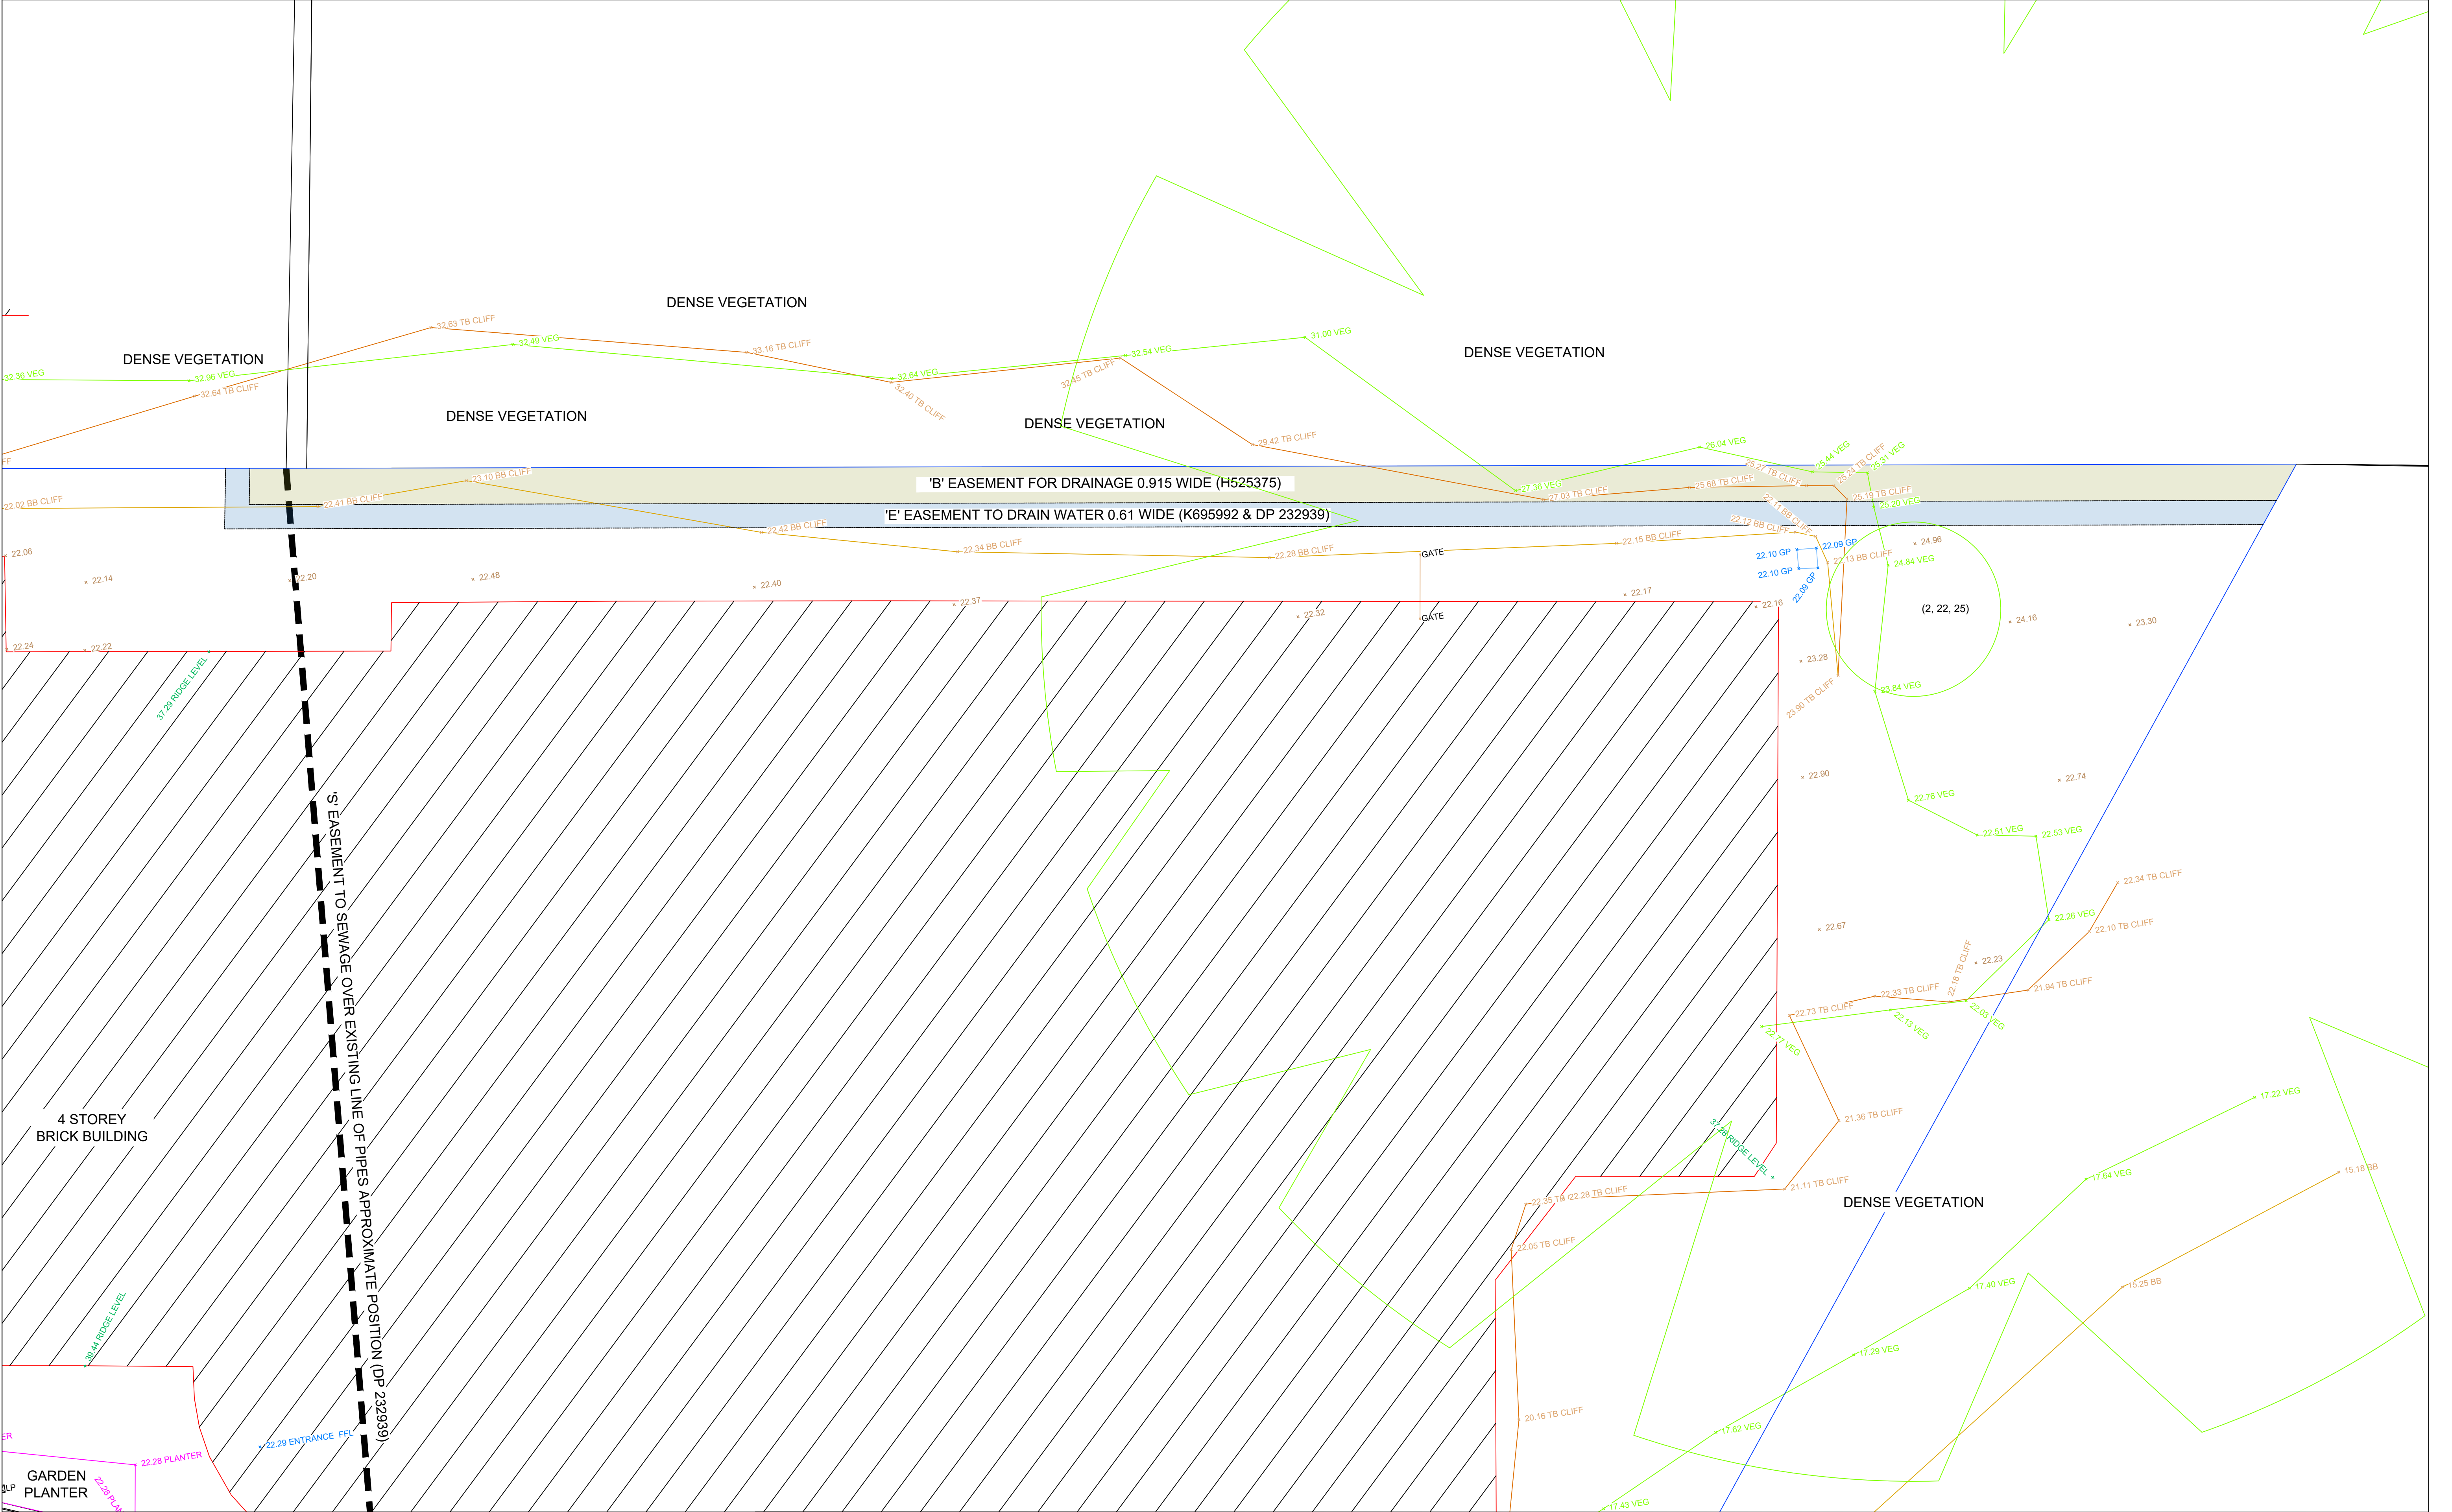



LOCATION PLAN SCALE 1:300 @A1
SHEETS SCALE 1:75 @A1

D	CONTOURS REMOVED	16.09.24
C	ADDITIONAL TREE DATA ADDED	13.08.24
B	ADDITIONAL DATA ADDED	13.08.24
A	ISSUE TO CLIENT	30.05.24
REV.	AMENDMENTS	DATE

DATUM: AHD
ORIGIN: PM 51190 - MGA2020
DWG REF: 240019-DETAIL-01[D]
SURVEYOR: PU
DRAWN: GP
DATE OF SURVEY: 16.05.24
CHECKED: ST
AERIAL IMAGE FOR VISUAL REFERENCE ONLY



Exceed Consulting Group
EXCEEDING THE STANDARD
IS THE STANDARD

PREPARED BY:

PLAN OF:
SITE LEVELS & CONTOURS
300 BURNS BAY ROAD, LANE COVE,
NSW, LOT 15 DP 1230609

CLIENT:
HADD GROUP PTY LTD

PA

TK

BK

LIP

KI

EB

NS

GP

PATH/CONCRETE

TOP KERB

BACK KERB

LIP KERB

KERB INVERT

EDGE BITUMEN

GROUND LEVEL

GRATED PIT

BB

TB

TW

RTW

BOTTOM BANK / CLIFF

TOP BANK / CLIFF

TOP WALL


RETAINING WALL

ADJOINING BOUNDARY LINES
ARE INDICATIVE ONLY
DO NOT USE FROM THIS PLAN

CO-ORDS: MGA2020

PLAN PRINT SIZE A1

SHEET 5 OF 15

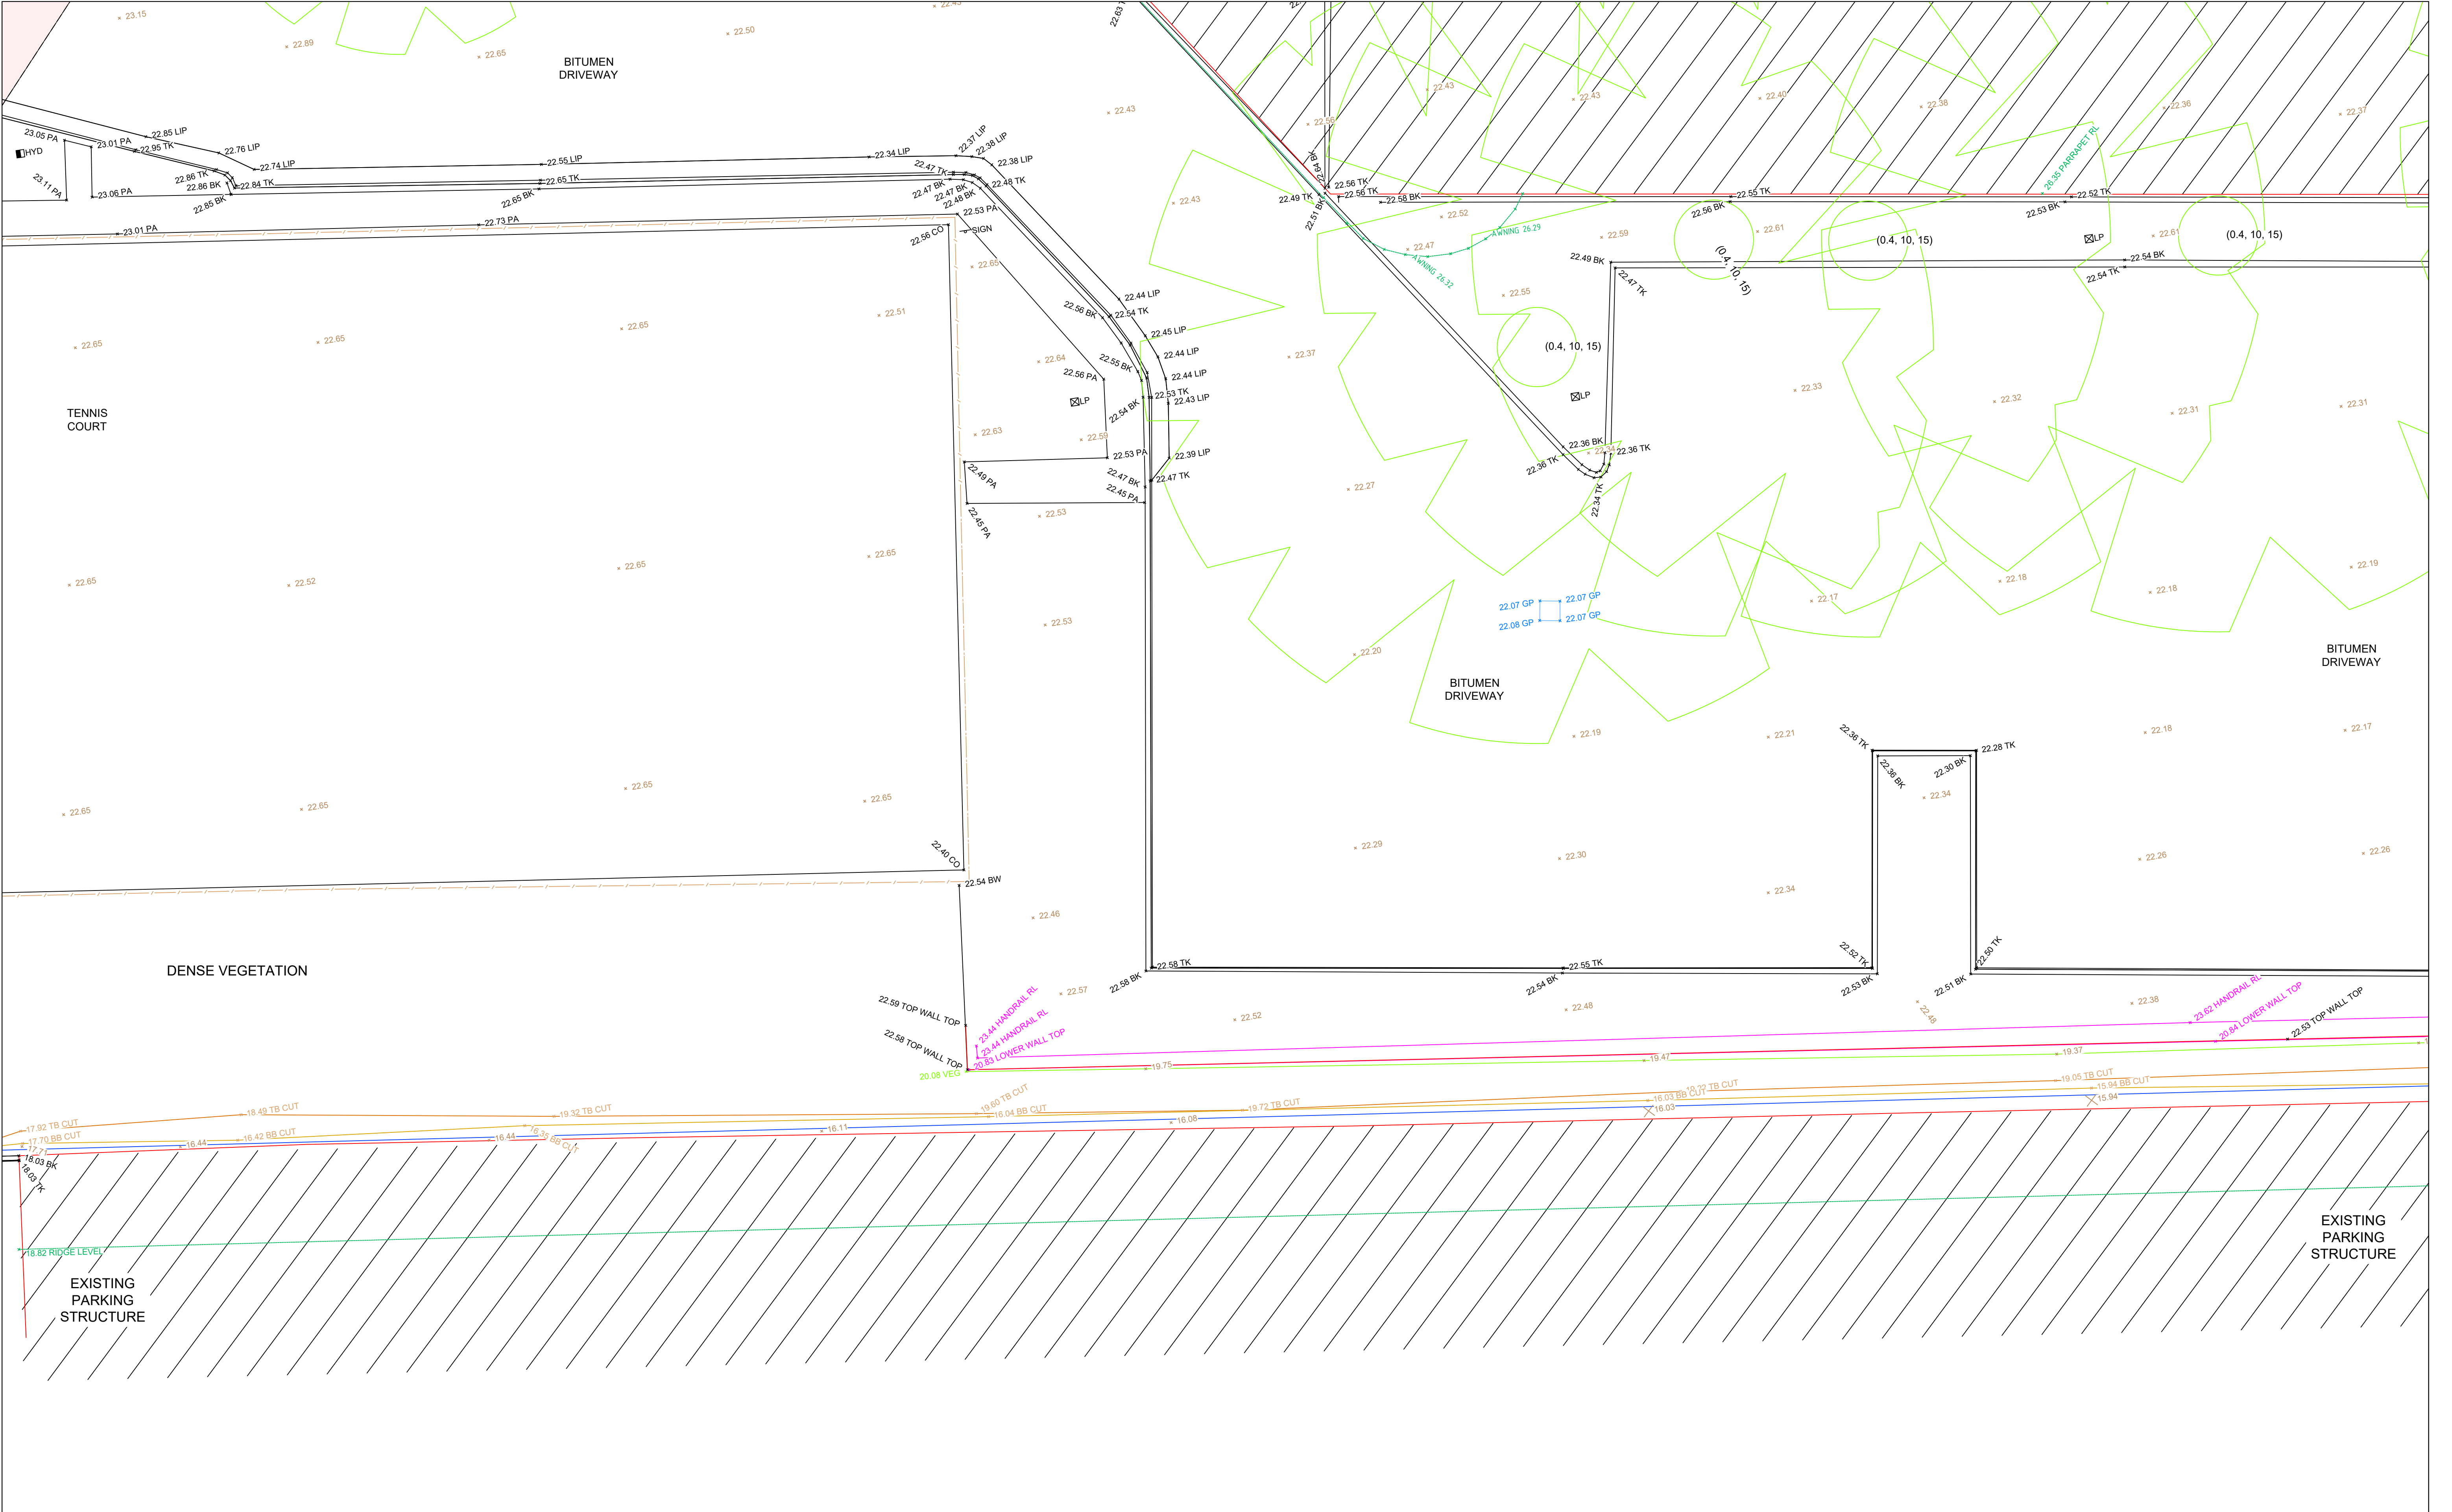

LOCATION PLAN SCALE 1:300 @A1
SHEETS SCALE 1:75 @A1

D	CONTOURS REMOVED	16.09.24
C	ADDITIONAL TREE DATA ADDED	13.08.24
B	ADDITIONAL DATA ADDED	13.08.24
A	ISSUE TO CLIENT	30.05.24
REV.	AMENDMENTS	DATE

DATUM: AHD
ORIGIN: PM 51190 - MGA2020
DWG REF: 240019-DETAIL-01[D]
SURVEYOR: PU
DRAWN: GP
DATE OF SURVEY: 16.05.24
CHECKED: ST
AERIAL IMAGE FOR VISUAL REFERENCE ONLY

Exceed Consulting Group
EXCEEDING THE STANDARD
IS THE STANDARD

PREPARED BY:

PLAN OF:
SITE LEVELS & CONTOURS
300 BURNS BAY ROAD, LANE COVE,
NSW, LOT 15 DP 1230609


CLIENT:
HADD GROUP PTY LTD

LEGEND
PA PATH/CONCRETE
TK TOP KERB
BK BACK KERB
LIP LIP KERB
KI KERB INVERT
EB EDGE BITUMEN
NS GROUND LEVEL
GP GRATED PIT
BB BOTTOM BANK / CLIFF
TB TOP BANK / CLIFF
TW TOP WALL
RTW RETAINING WALL

ADJOINING BOUNDARY LINES
ARE INDICATIVE ONLY
DO NOT USE FROM THIS PLAN

SHEET 8 OF 15

CO-ORDS: MGA2020
PLAN PRINT SIZE A1

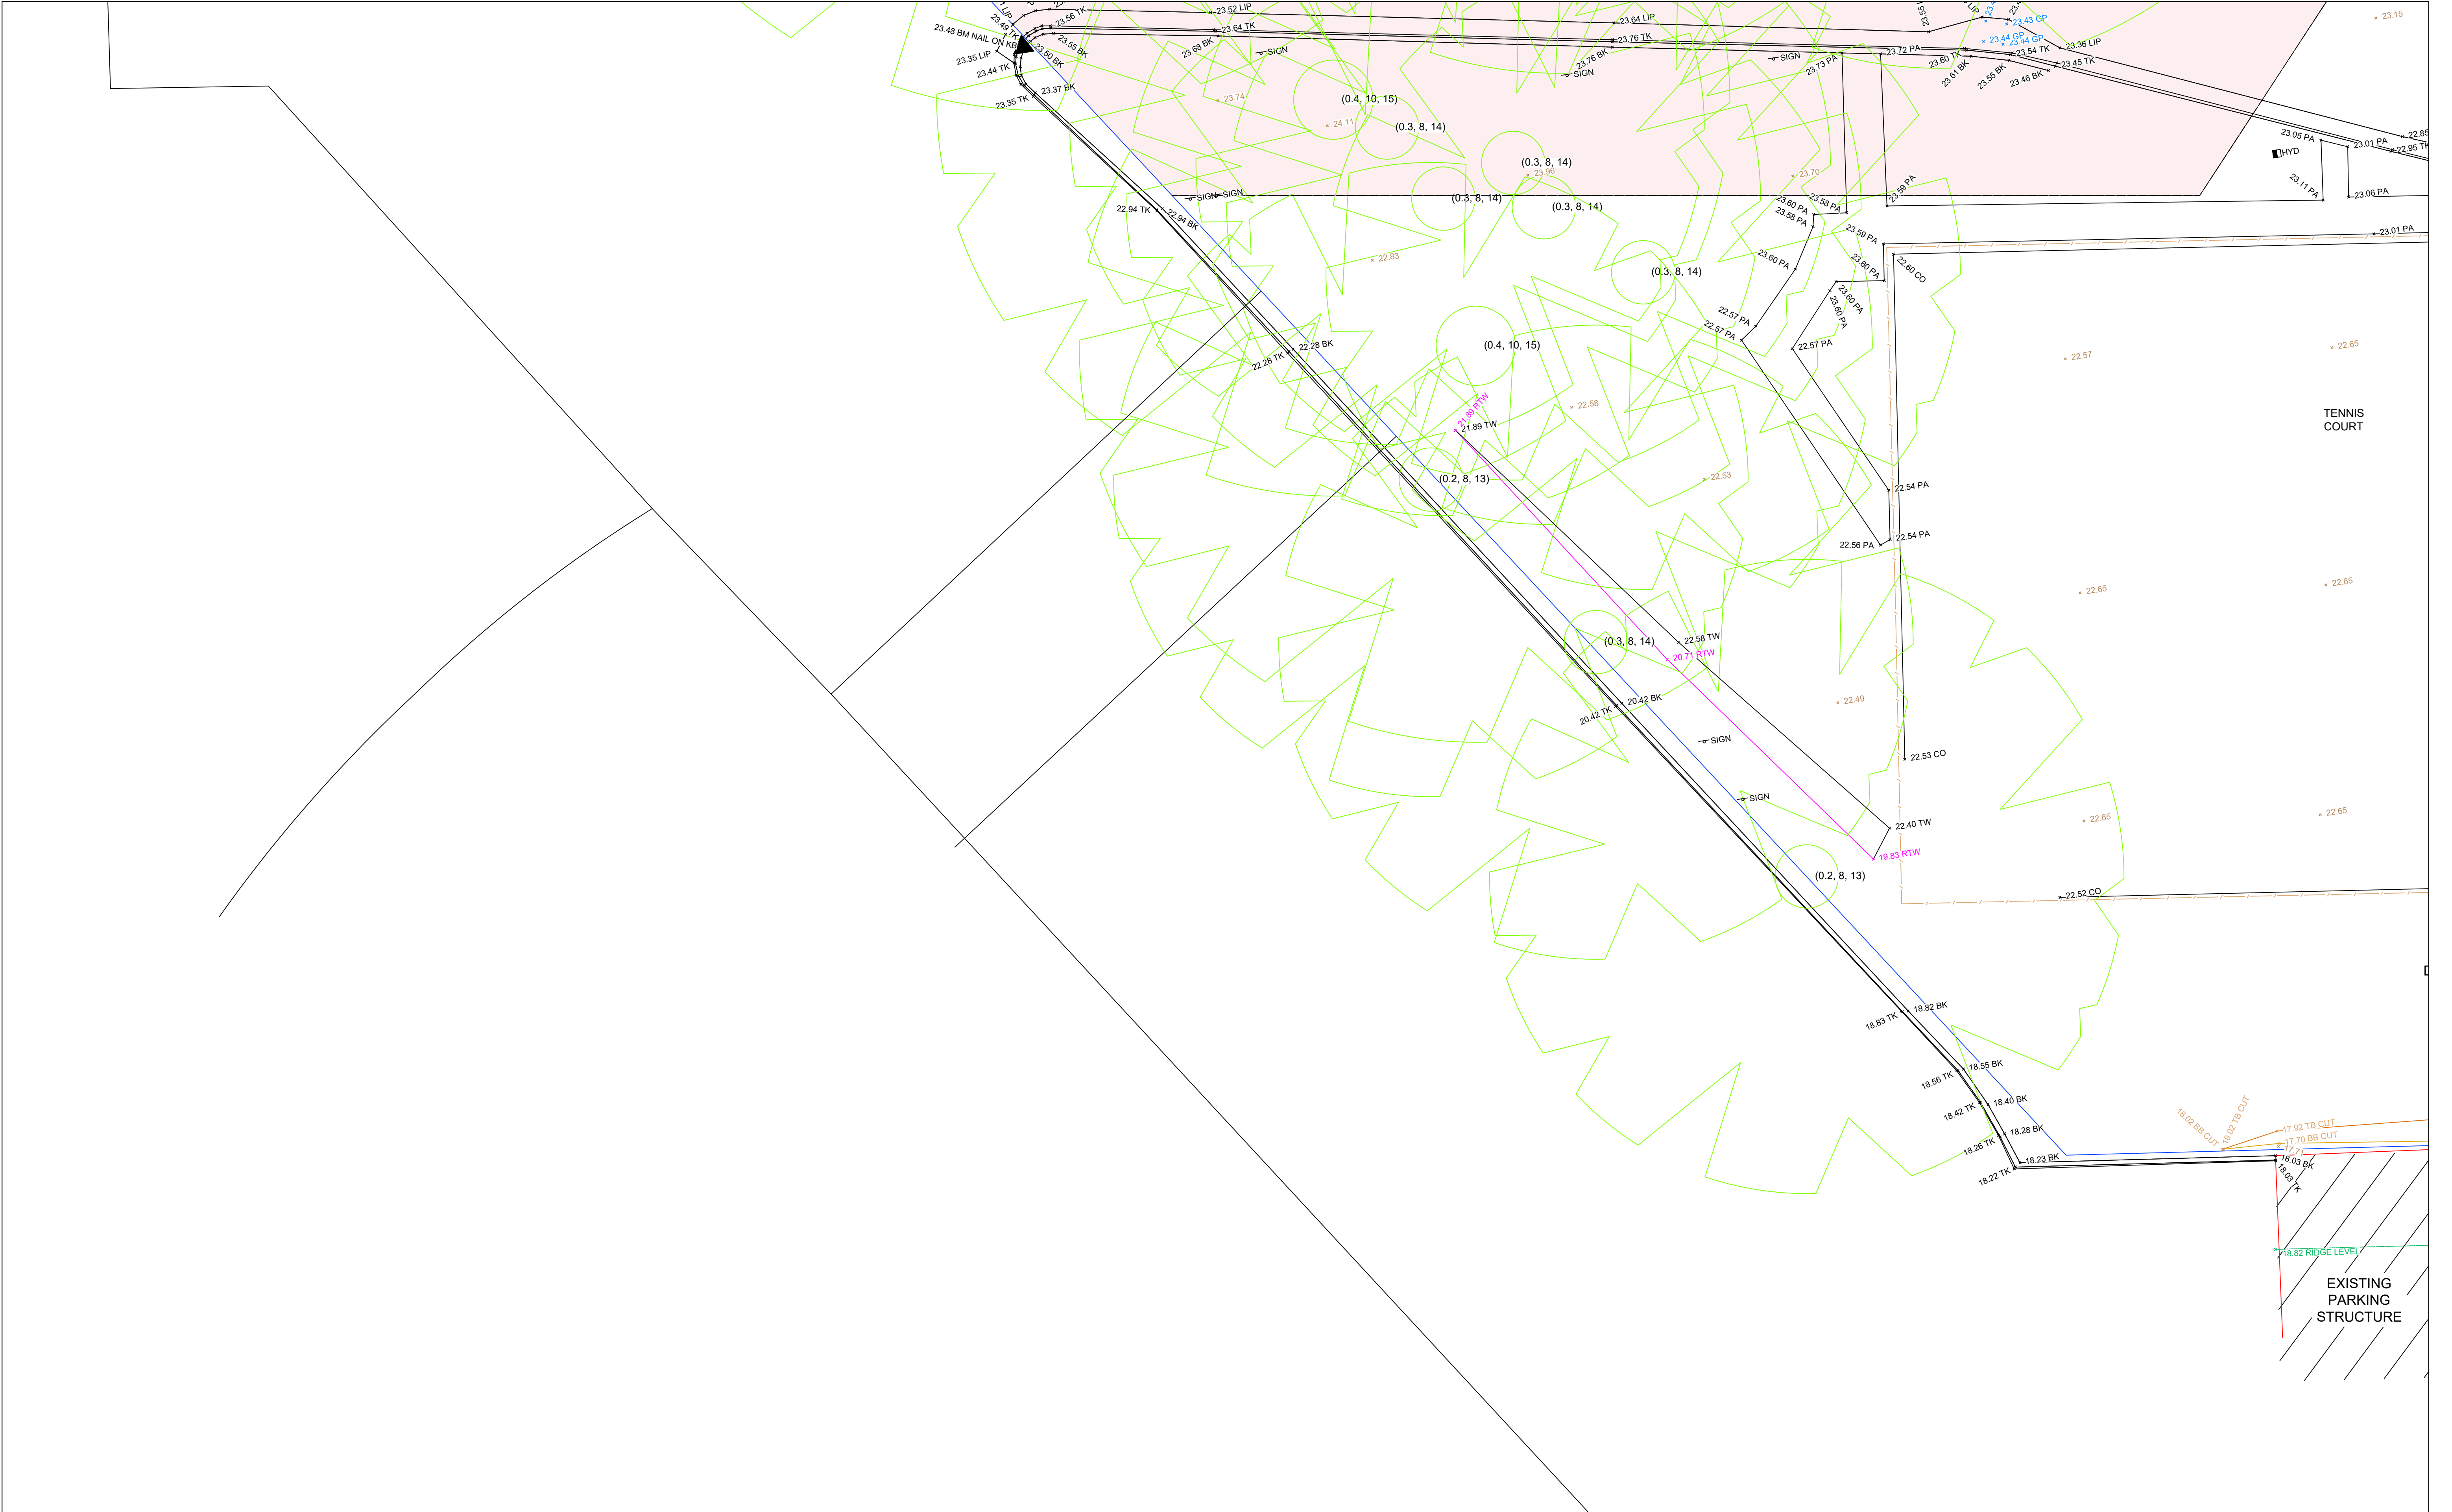



LOCATION PLAN SCALE 1:300 @A1
SHEETS SCALE 1:75 @A1

D	CONTOURS REMOVED	16.09.24
C	ADDITIONAL TREE DATA ADDED	13.08.24
B	ADDITIONAL DATA ADDED	13.08.24
A	ISSUE TO CLIENT	30.05.24
REV.	AMENDMENTS	DATE

DATUM: AHD
ORIGIN: PM 51190 - MGA2020
DWG REF: 240019-DETAIL-01[D]
SURVEYOR: PU
DRAWN: GP
DATE OF SURVEY: 16.05.24
CHECKED: ST
AERIAL IMAGE FOR VISUAL REFERENCE ONLY



Exceed Consulting Group
EXCEEDING THE STANDARD
IS THE STANDARD

PREPARED BY:

PLAN OF:
SITE LEVELS & CONTOURS
300 BURNS BAY ROAD, LANE COVE,
NSW, LOT 15 DP 1230609

CLIENT:
HADD GROUP PTY LTD


LEGEND

PA	PATH/CONCRETE	BB	BOTTOM BANK / CLIFF
TK	TOP KERB	TB	TOP BANK / CLIFF
BK	BACK KERB	TW	TOP WALL
LIP	LIP KERB	RTW	RETAINING WALL
KI	KERB INVERT		
EB	EDGE BITUMEN		
NS	GROUND LEVEL		
GP	GRATED PIT		

ADJOINING BOUNDARY LINES
ARE INDICATIVE ONLY
DO NOT USE FROM THIS PLAN

SHEET 9 OF 15

CO-ORDS: MGA2020
PLAN PRINT SIZE A1

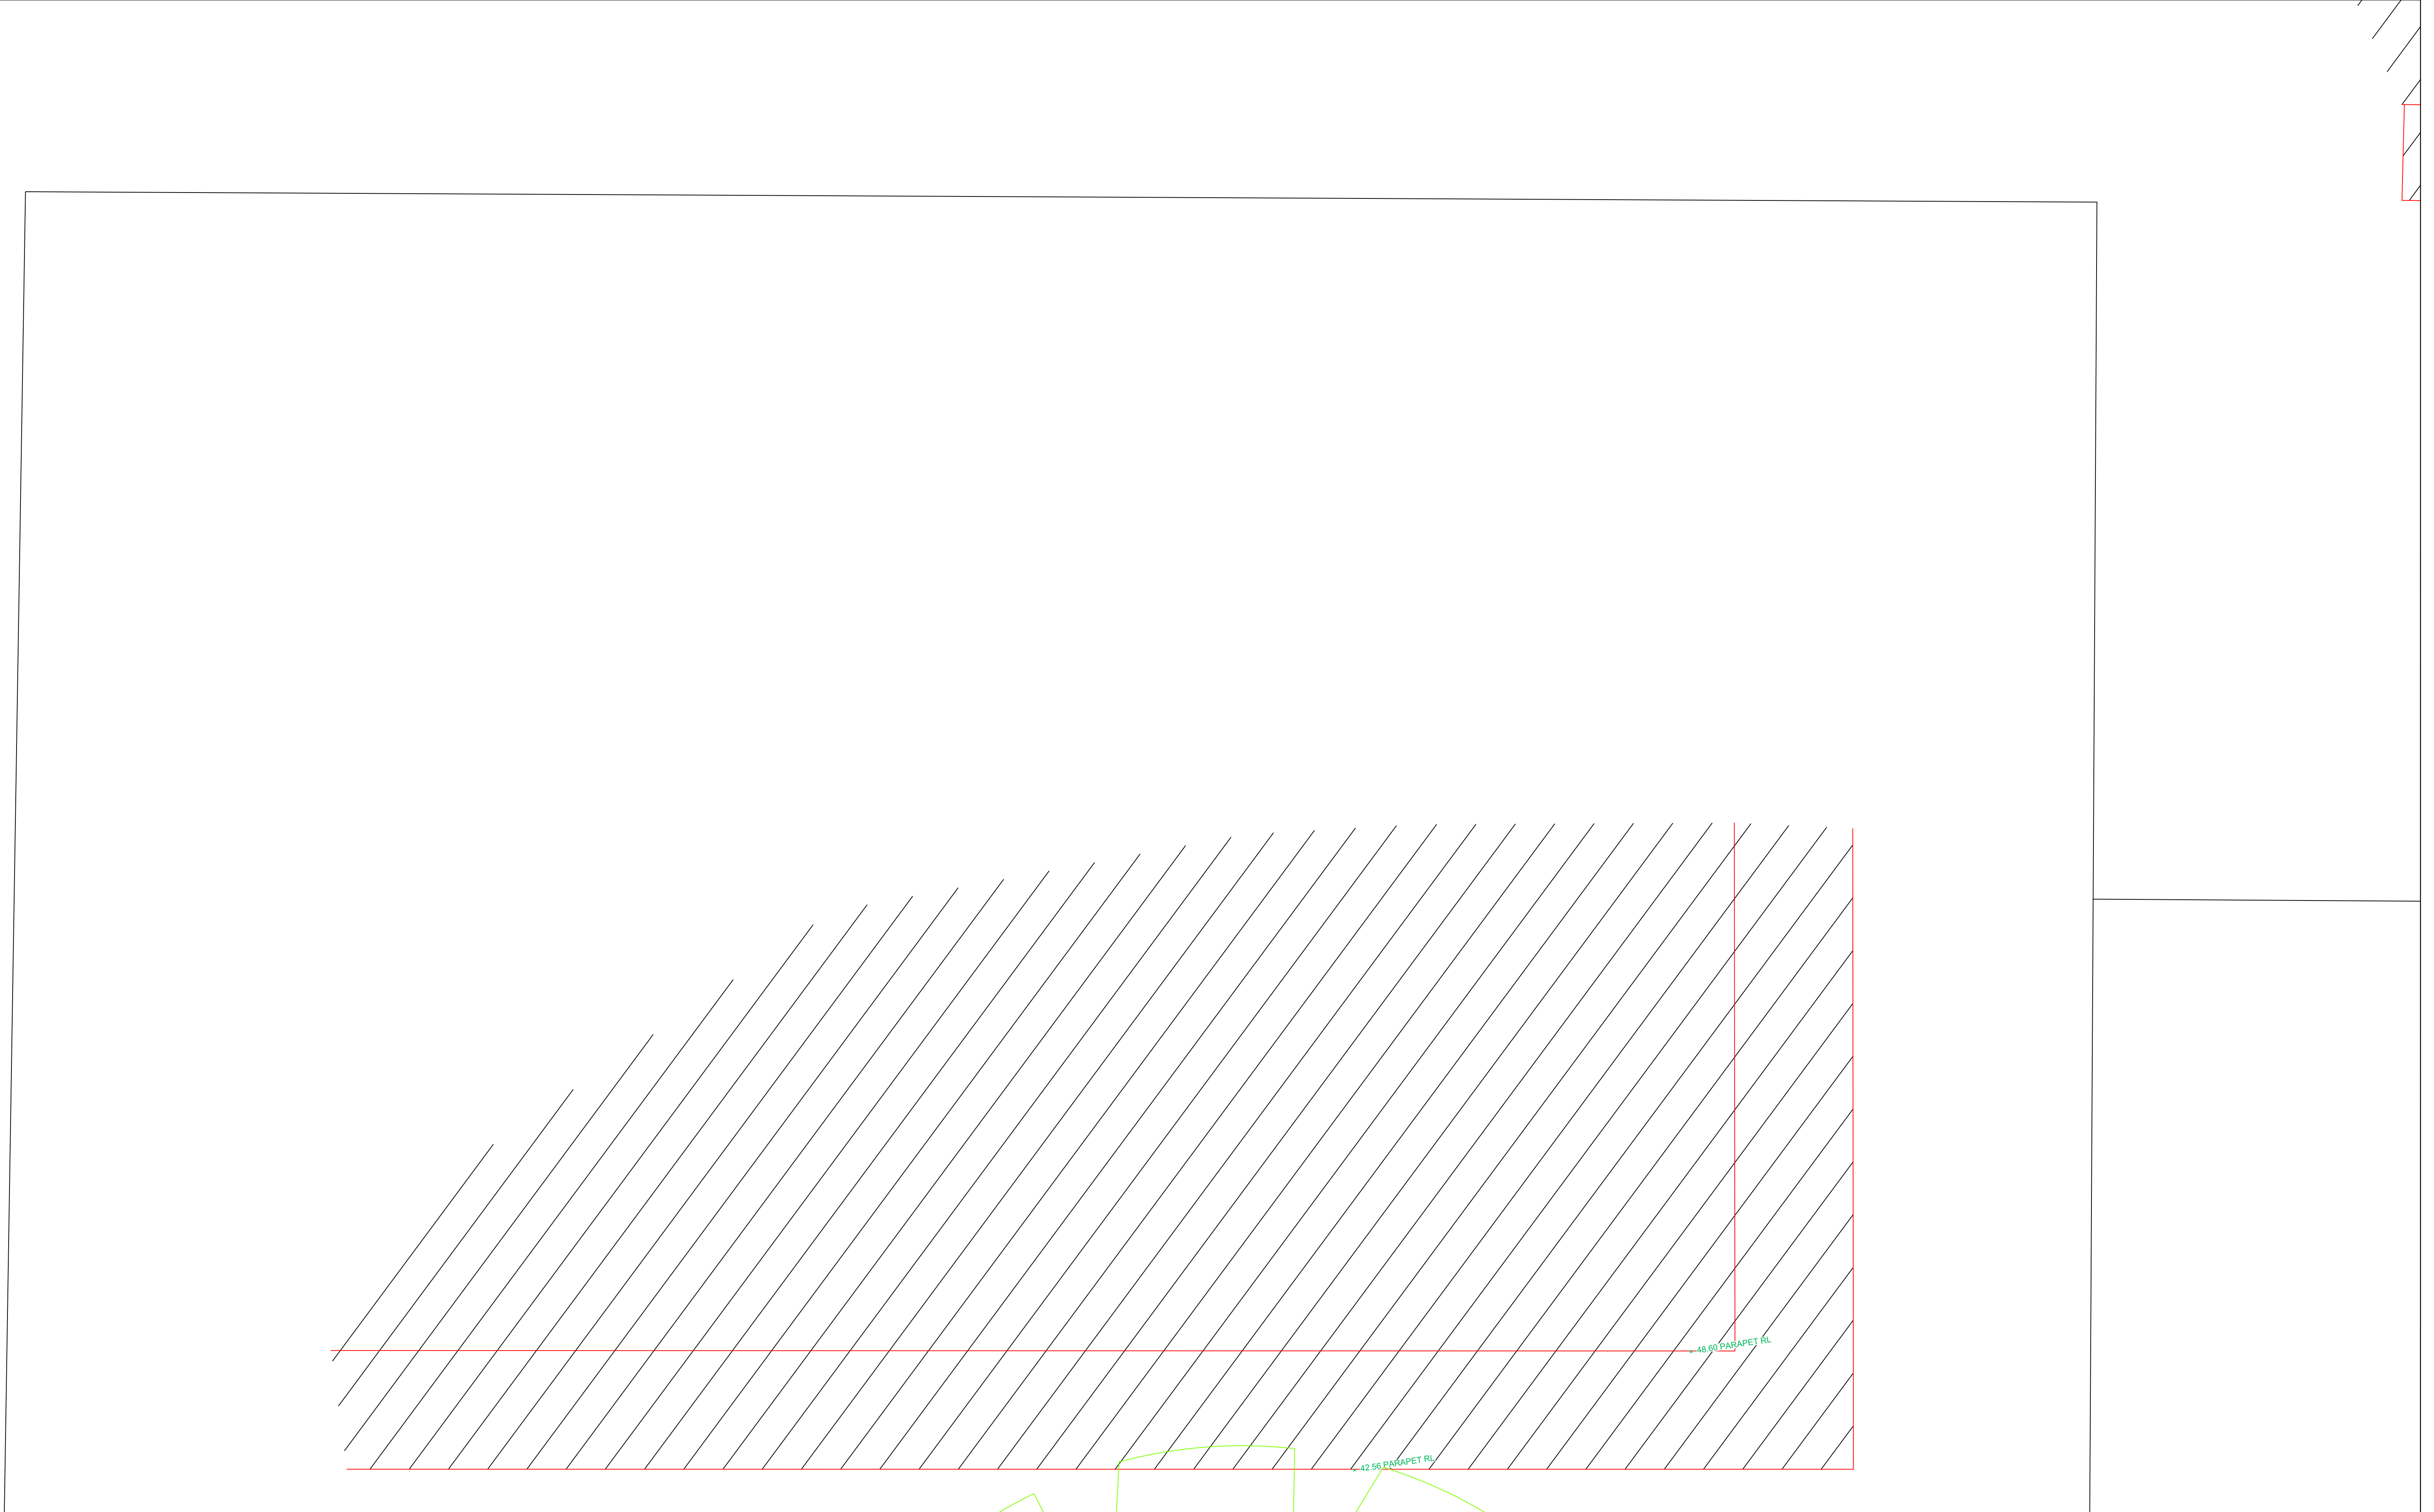



LOCATION PLAN SCALE 1:300 @A1
SHEETS SCALE 1:75 @A1

D	CONTOURS REMOVED	16.09.24
C	ADDITIONAL TREE DATA ADDED	13.08.24
B	ADDITIONAL DATA ADDED	13.08.24
A	ISSUE TO CLIENT	30.05.24
REV.	AMENDMENTS	DATE

DATUM: AHD
ORIGIN: PM 51190 - MGA2020
DWG REF: 240019-DETAIL-01[D]
SURVEYOR: PU
DRAWN: GP
DATE OF SURVEY: 16.05.24
CHECKED: ST
AERIAL IMAGE FOR VISUAL REFERENCE ONLY



Exceed Consulting Group
EXCEEDING THE STANDARD
IS THE STANDARD

PREPARED BY:

PLAN OF:
SITE LEVELS & CONTOURS
300 BURNS BAY ROAD, LANE COVE,
NSW, LOT 15 DP 1230609

CLIENT:
HADD GROUP PTY LTD

PA
TK
BK
LIP
KI
EB
NS
GP

PATH/CONCRETE
TOP KERB
BACK KERB
LIP KERB
KERB INVERT
EDGE BITUMEN
GROUND LEVEL
GRADED PIT

BB
TB
TW
RTW


BOTTOM BANK / CLIFF
TOP BANK / CLIFF
TOP WALL
RETAINING WALL



ADJOINING BOUNDARY LINES
ARE INDICATIVE ONLY
DO NOT USE FROM THIS PLAN

CO-ORDS:
PLAN PRINT SIZE

MGA2020
A1

SHEET 10 OF 15

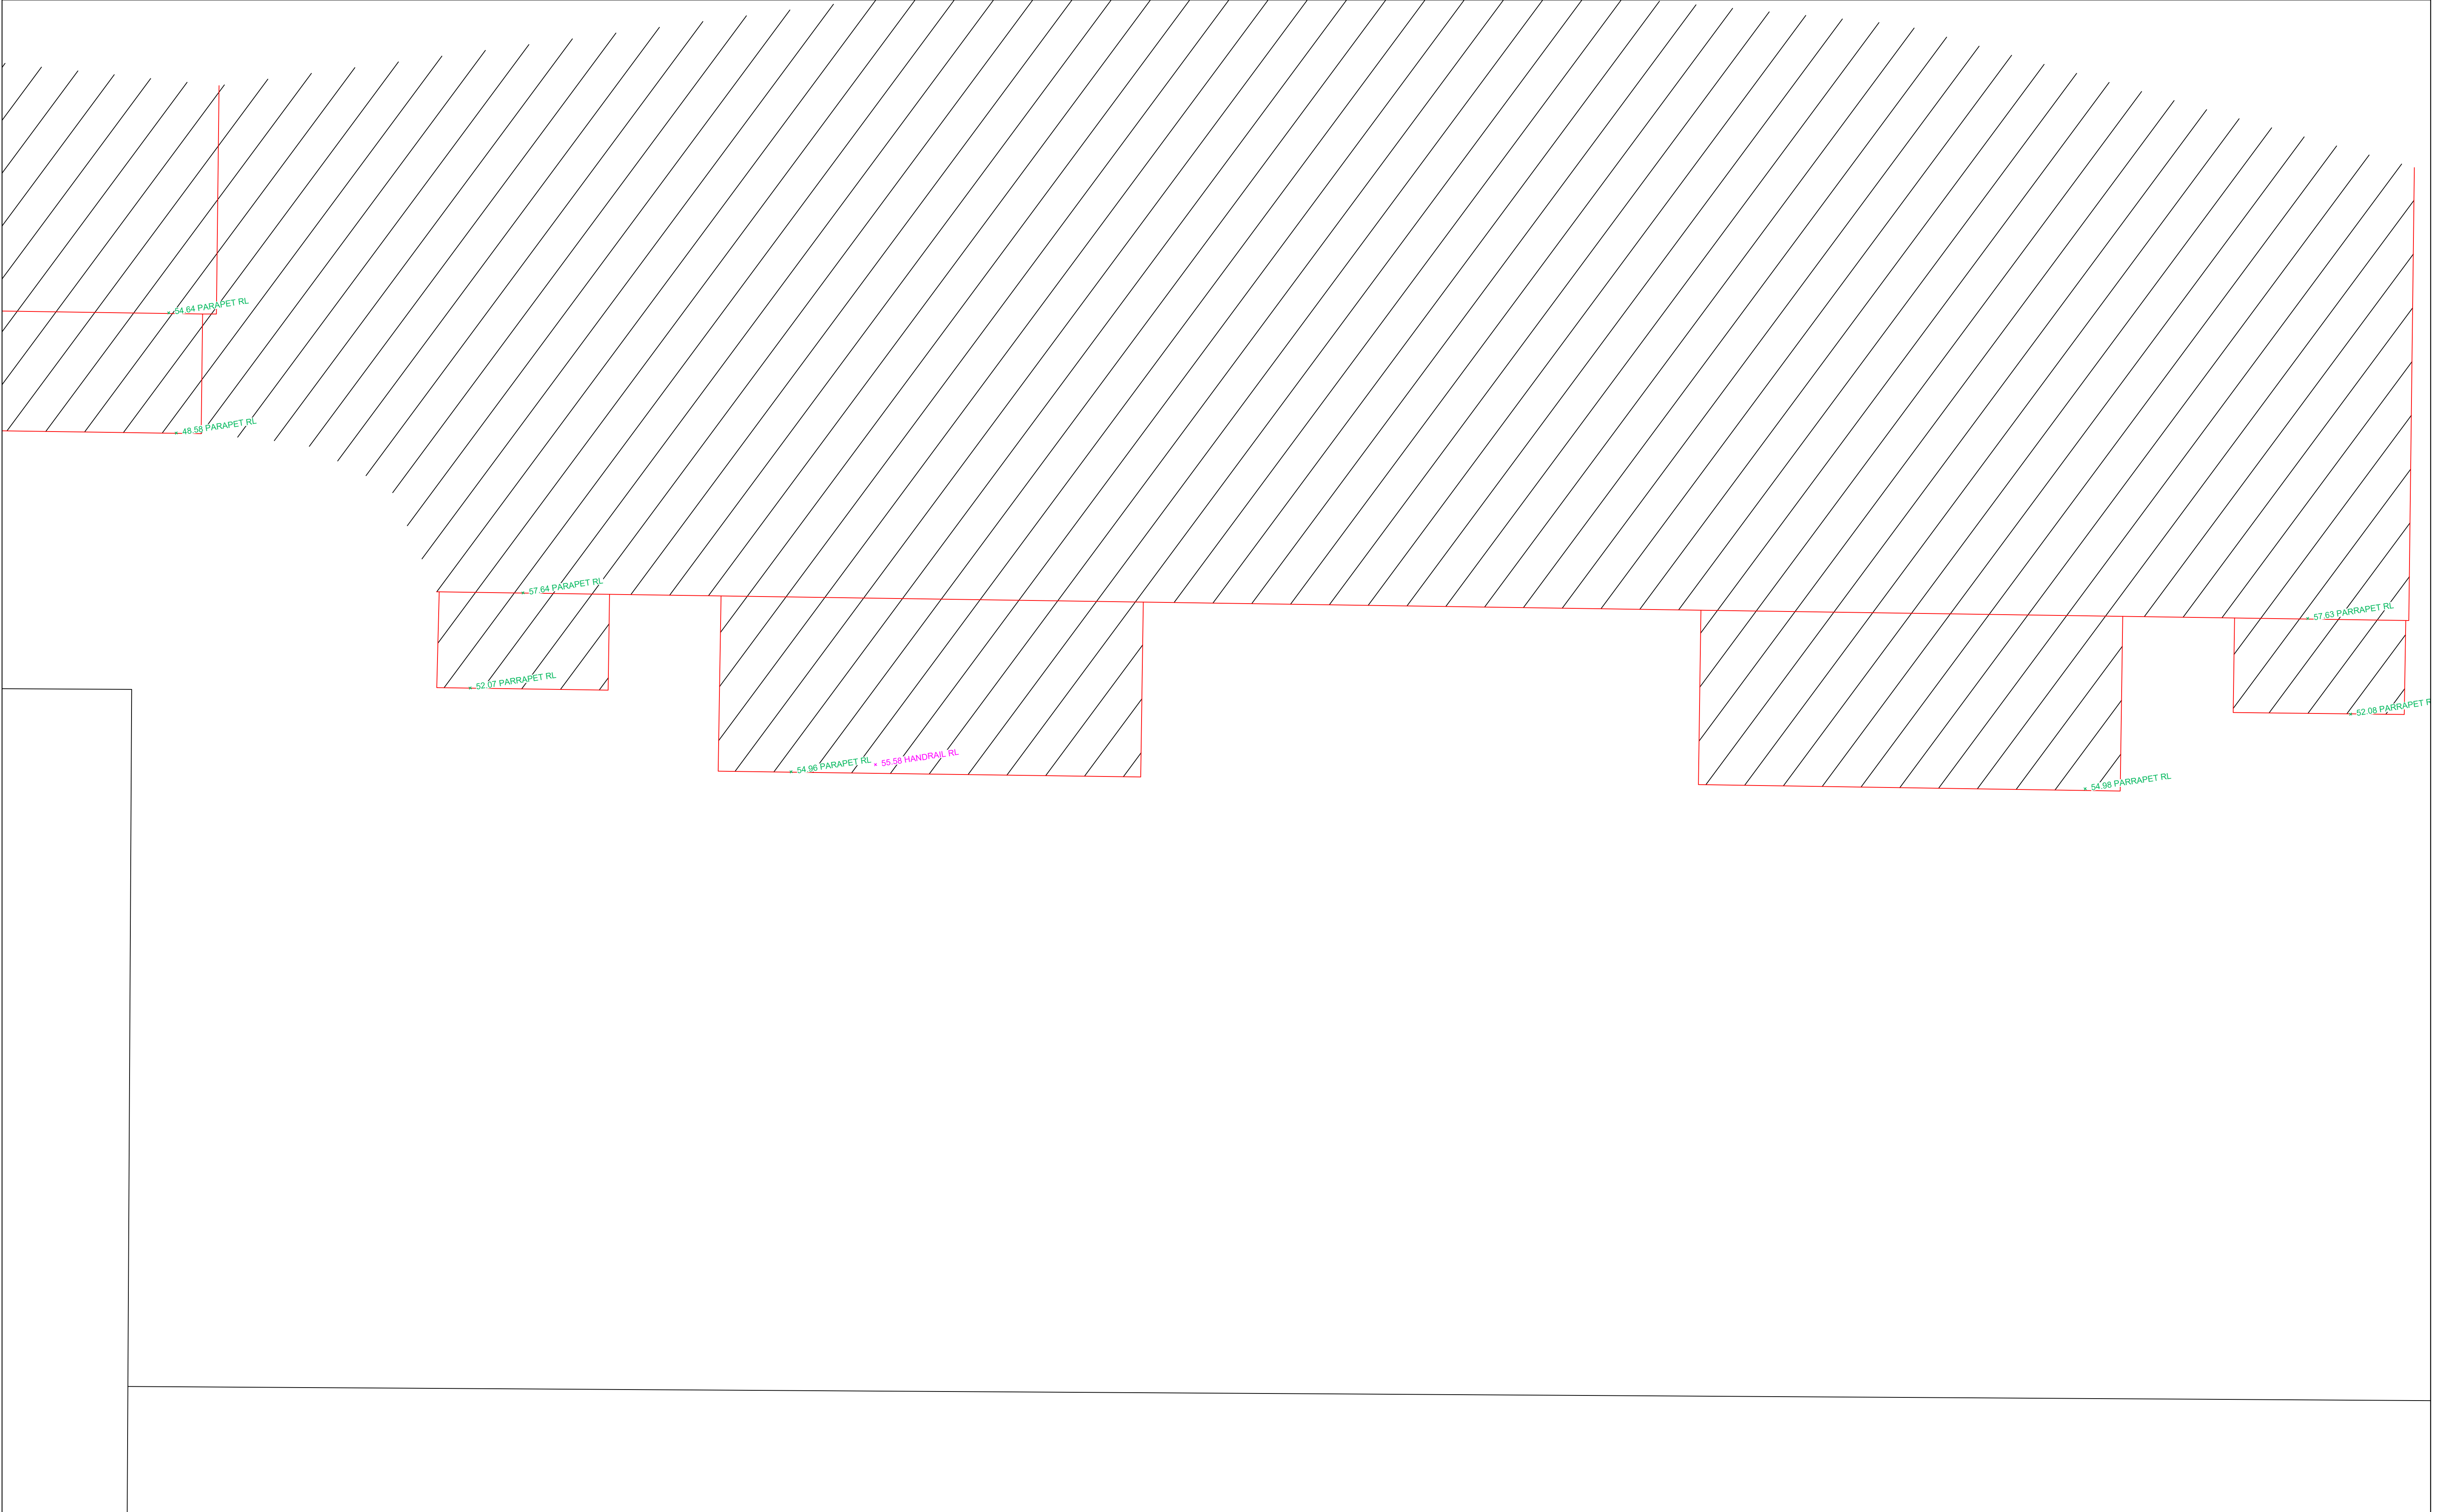

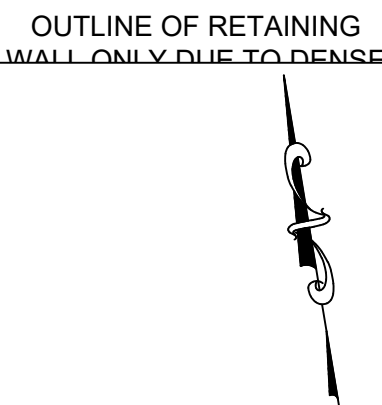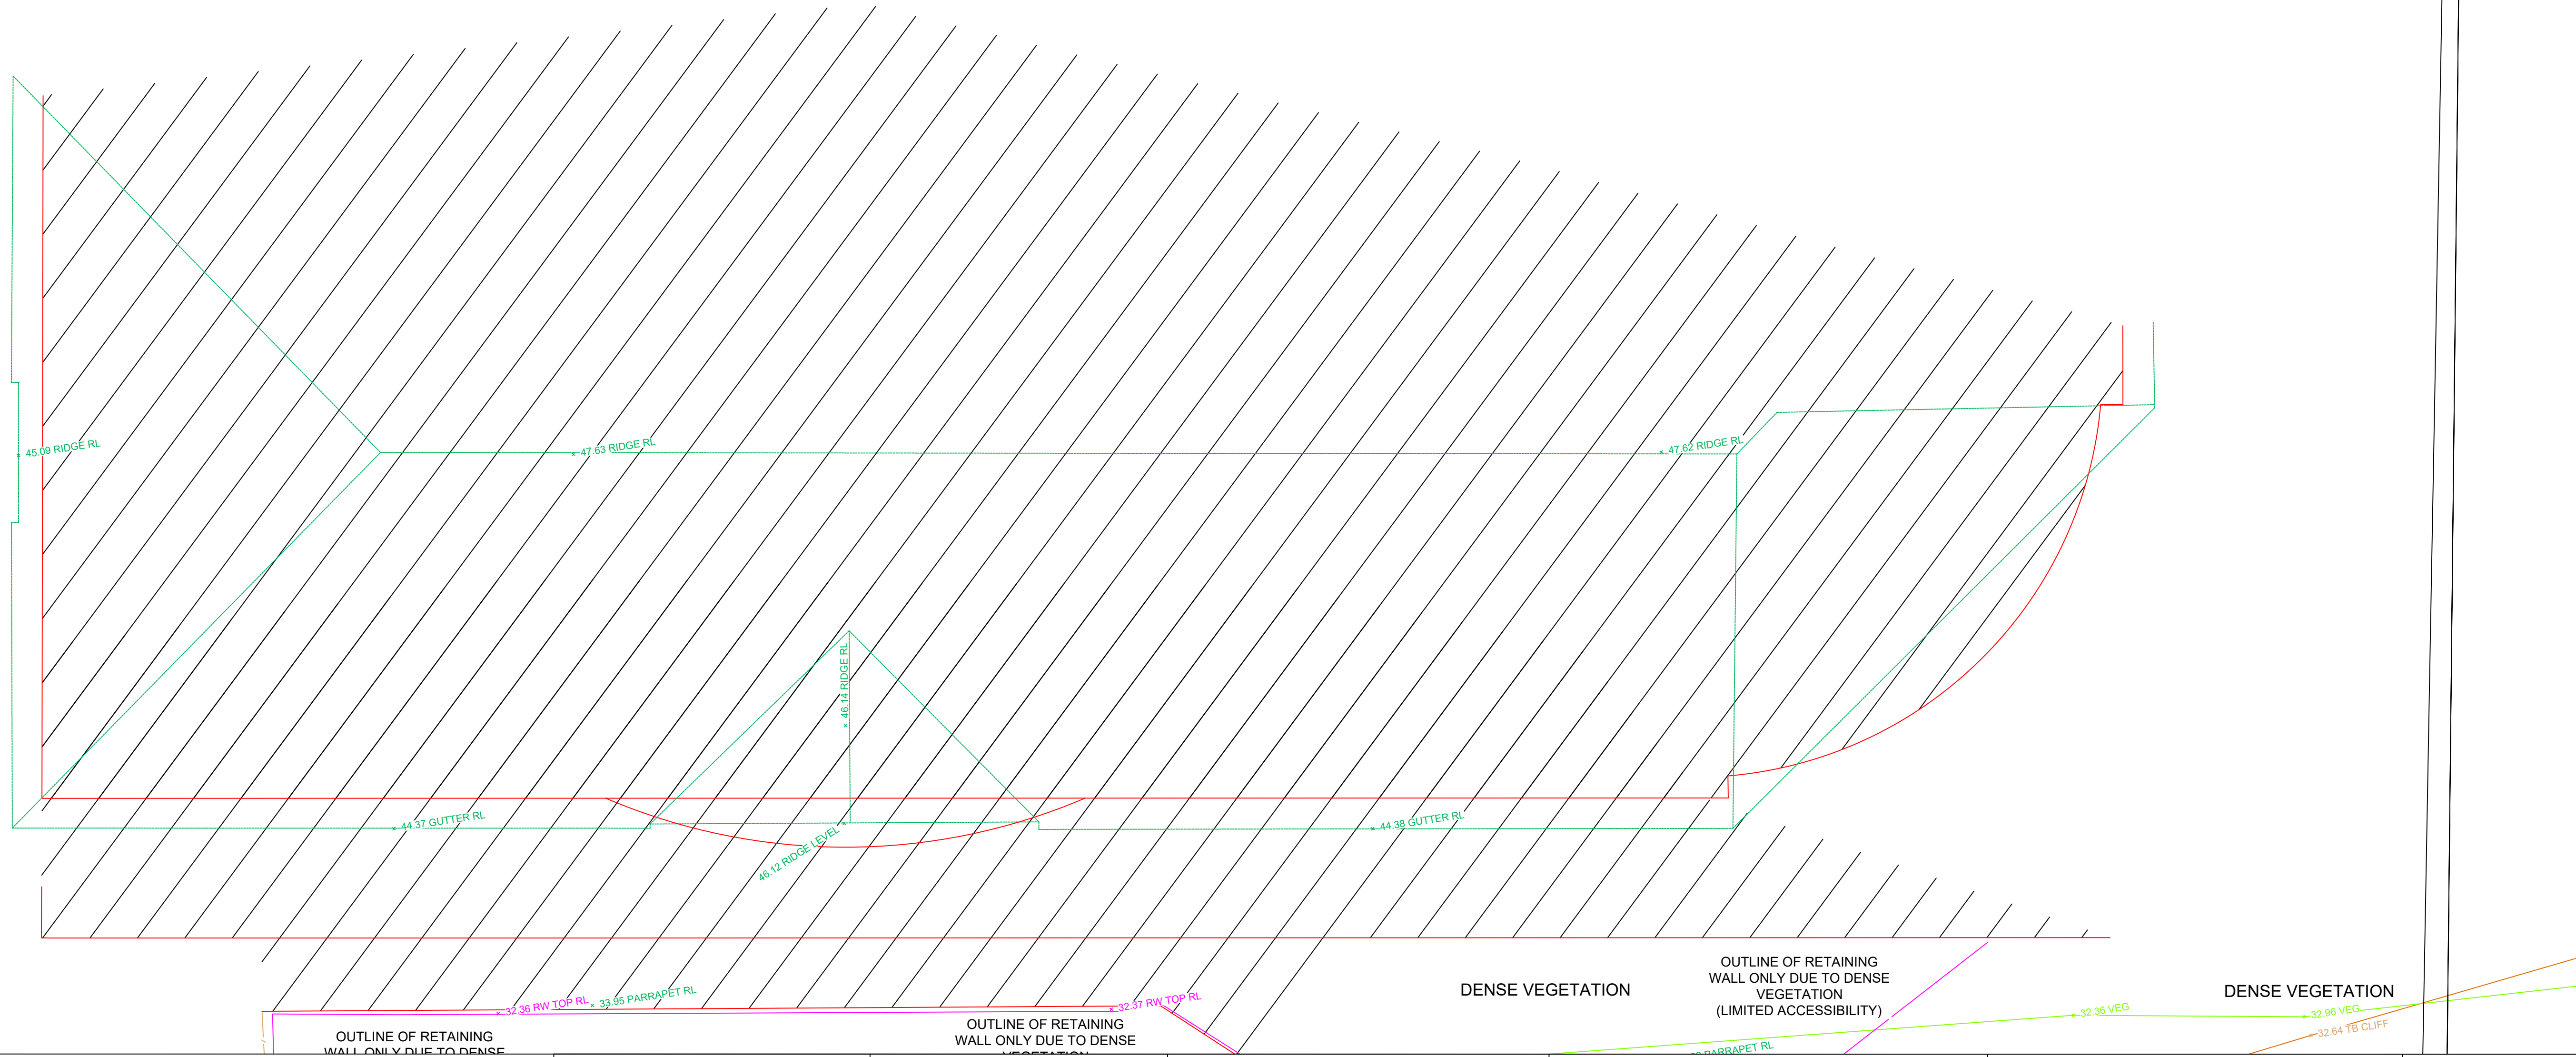

LOCATION PLAN SCALE 1:300 @A1 SHEETS SCALE 1:75 @A1			DATUM: AHD ORIGIN: PM 51190 - MGA2020 DWG REF: 240019-DETAIL-01[D] SURVEYOR: PU DRAWN: GP DATE OF SURVEY: 16.05.24 CHECKED: ST AERIAL IMAGE FOR VISUAL REFERENCE ONLY
D	CONTOURS REMOVED	16.09.24	
C	ADDITIONAL TREE DATA ADDED	13.08.24	
B	ADDITIONAL DATA ADDED	13.08.24	
A	ISSUE TO CLIENT	30.05.24	
REV.	AMENDMENTS	DATE	



Exceed Consulting Group
EXCEEDING THE STANDARD
IS THE STANDARD


PREPARED BY:

PLAN OF:
SITE LEVELS & CONTOURS
300 BURNS BAY ROAD, LANE COVE,
NSW, LOT 15 DP 1230609

CLIENT:
HADD GROUP PTY LTD

LEGEND			
PA	PATH/CONCRETE	BB	BOTTOM BANK / CLIFF
TK	TOP KERB	TB	TOP BANK / CLIFF
BK	BACK KERB	TW	TOP WALL
LIP	LIP KERB	RTW	RETAINING WALL
KI	KERB INVERT		
EB	EDGE BITUMEN		
NS	GROUND LEVEL		
GP	GRATED PIT		

ADJOINING BOUNDARY LINES
ARE INDICATIVE ONLY
DO NOT USE FROM THIS PLAN

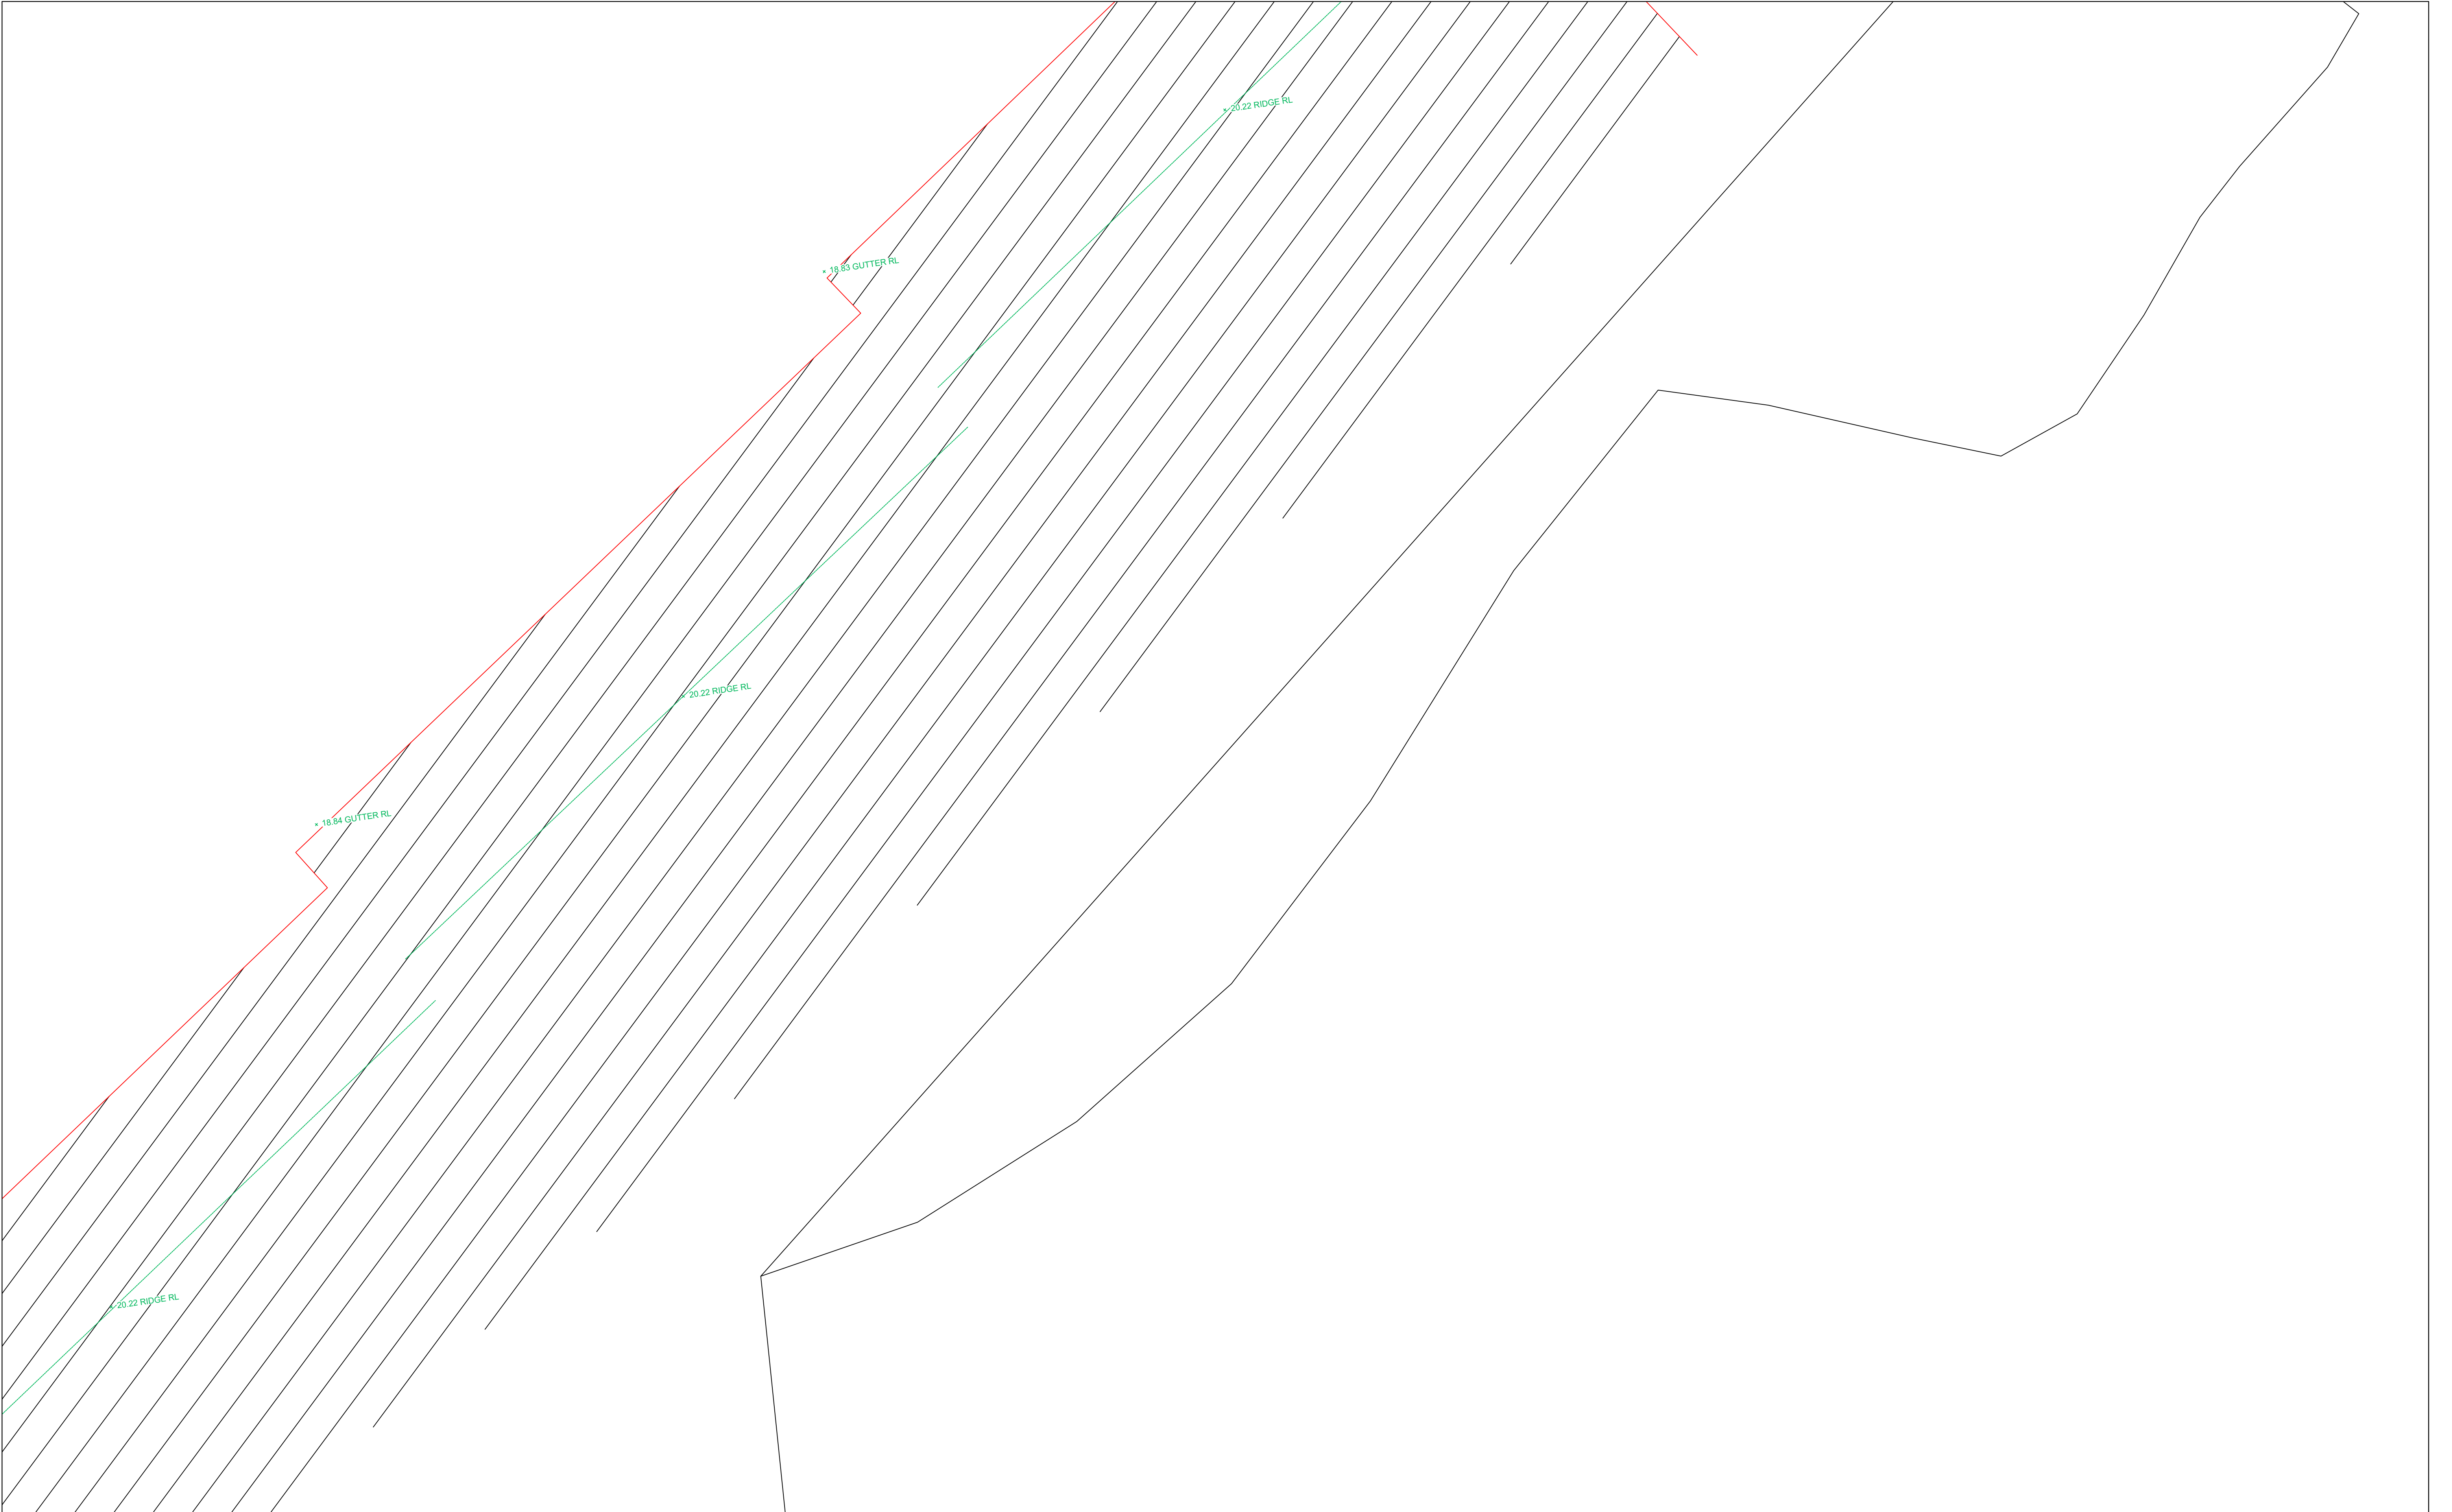



LOCATION PLAN SCALE 1:300 @A1
SHEETS SCALE 1:75 @A1

D	CONTOURS REMOVED	16.09.24
C	ADDITIONAL TREE DATA ADDED	13.08.24
B	ADDITIONAL DATA ADDED	13.08.24
A	ISSUE TO CLIENT	30.05.24
REV.	AMENDMENTS	DATE

DATUM: AHD
ORIGIN: PM 51190 - MGA2020
DWG REF: 240019-DETAIL-01[D]
SURVEYOR: PU
DRAWN: GP
DATE OF SURVEY: 16.05.24
CHECKED: ST
AERIAL IMAGE FOR VISUAL REFERENCE ONLY



Exceed Consulting Group
EXCEEDING THE STANDARD
IS THE STANDARD

PREPARED BY:

PLAN OF:
SITE LEVELS & CONTOURS
300 BURNS BAY ROAD, LANE COVE,
NSW, LOT 15 DP 1230609

CLIENT:
HADD GROUP PTY LTD

PA	PATH/CONCRETE	BB	BOTTOM BANK / CLIFF
TK	TOP KERB	TB	TOP BANK / CLIFF
BK	BACK KERB	TW	TOP WALL
LIP	LIP KERB	RTW	RETAINING WALL
KI	KERB INVERT		
EB	EDGE BITUMEN		
NS	GROUND LEVEL		
GP	GRADED PIT		


ADJOINING BOUNDARY LINES
ARE INDICATIVE ONLY
DO NOT USE FROM THIS PLAN

LEGEND

CO-ORDS: MGA2020

SHEET 13 OF 15

PLAN PRINT SIZE A1

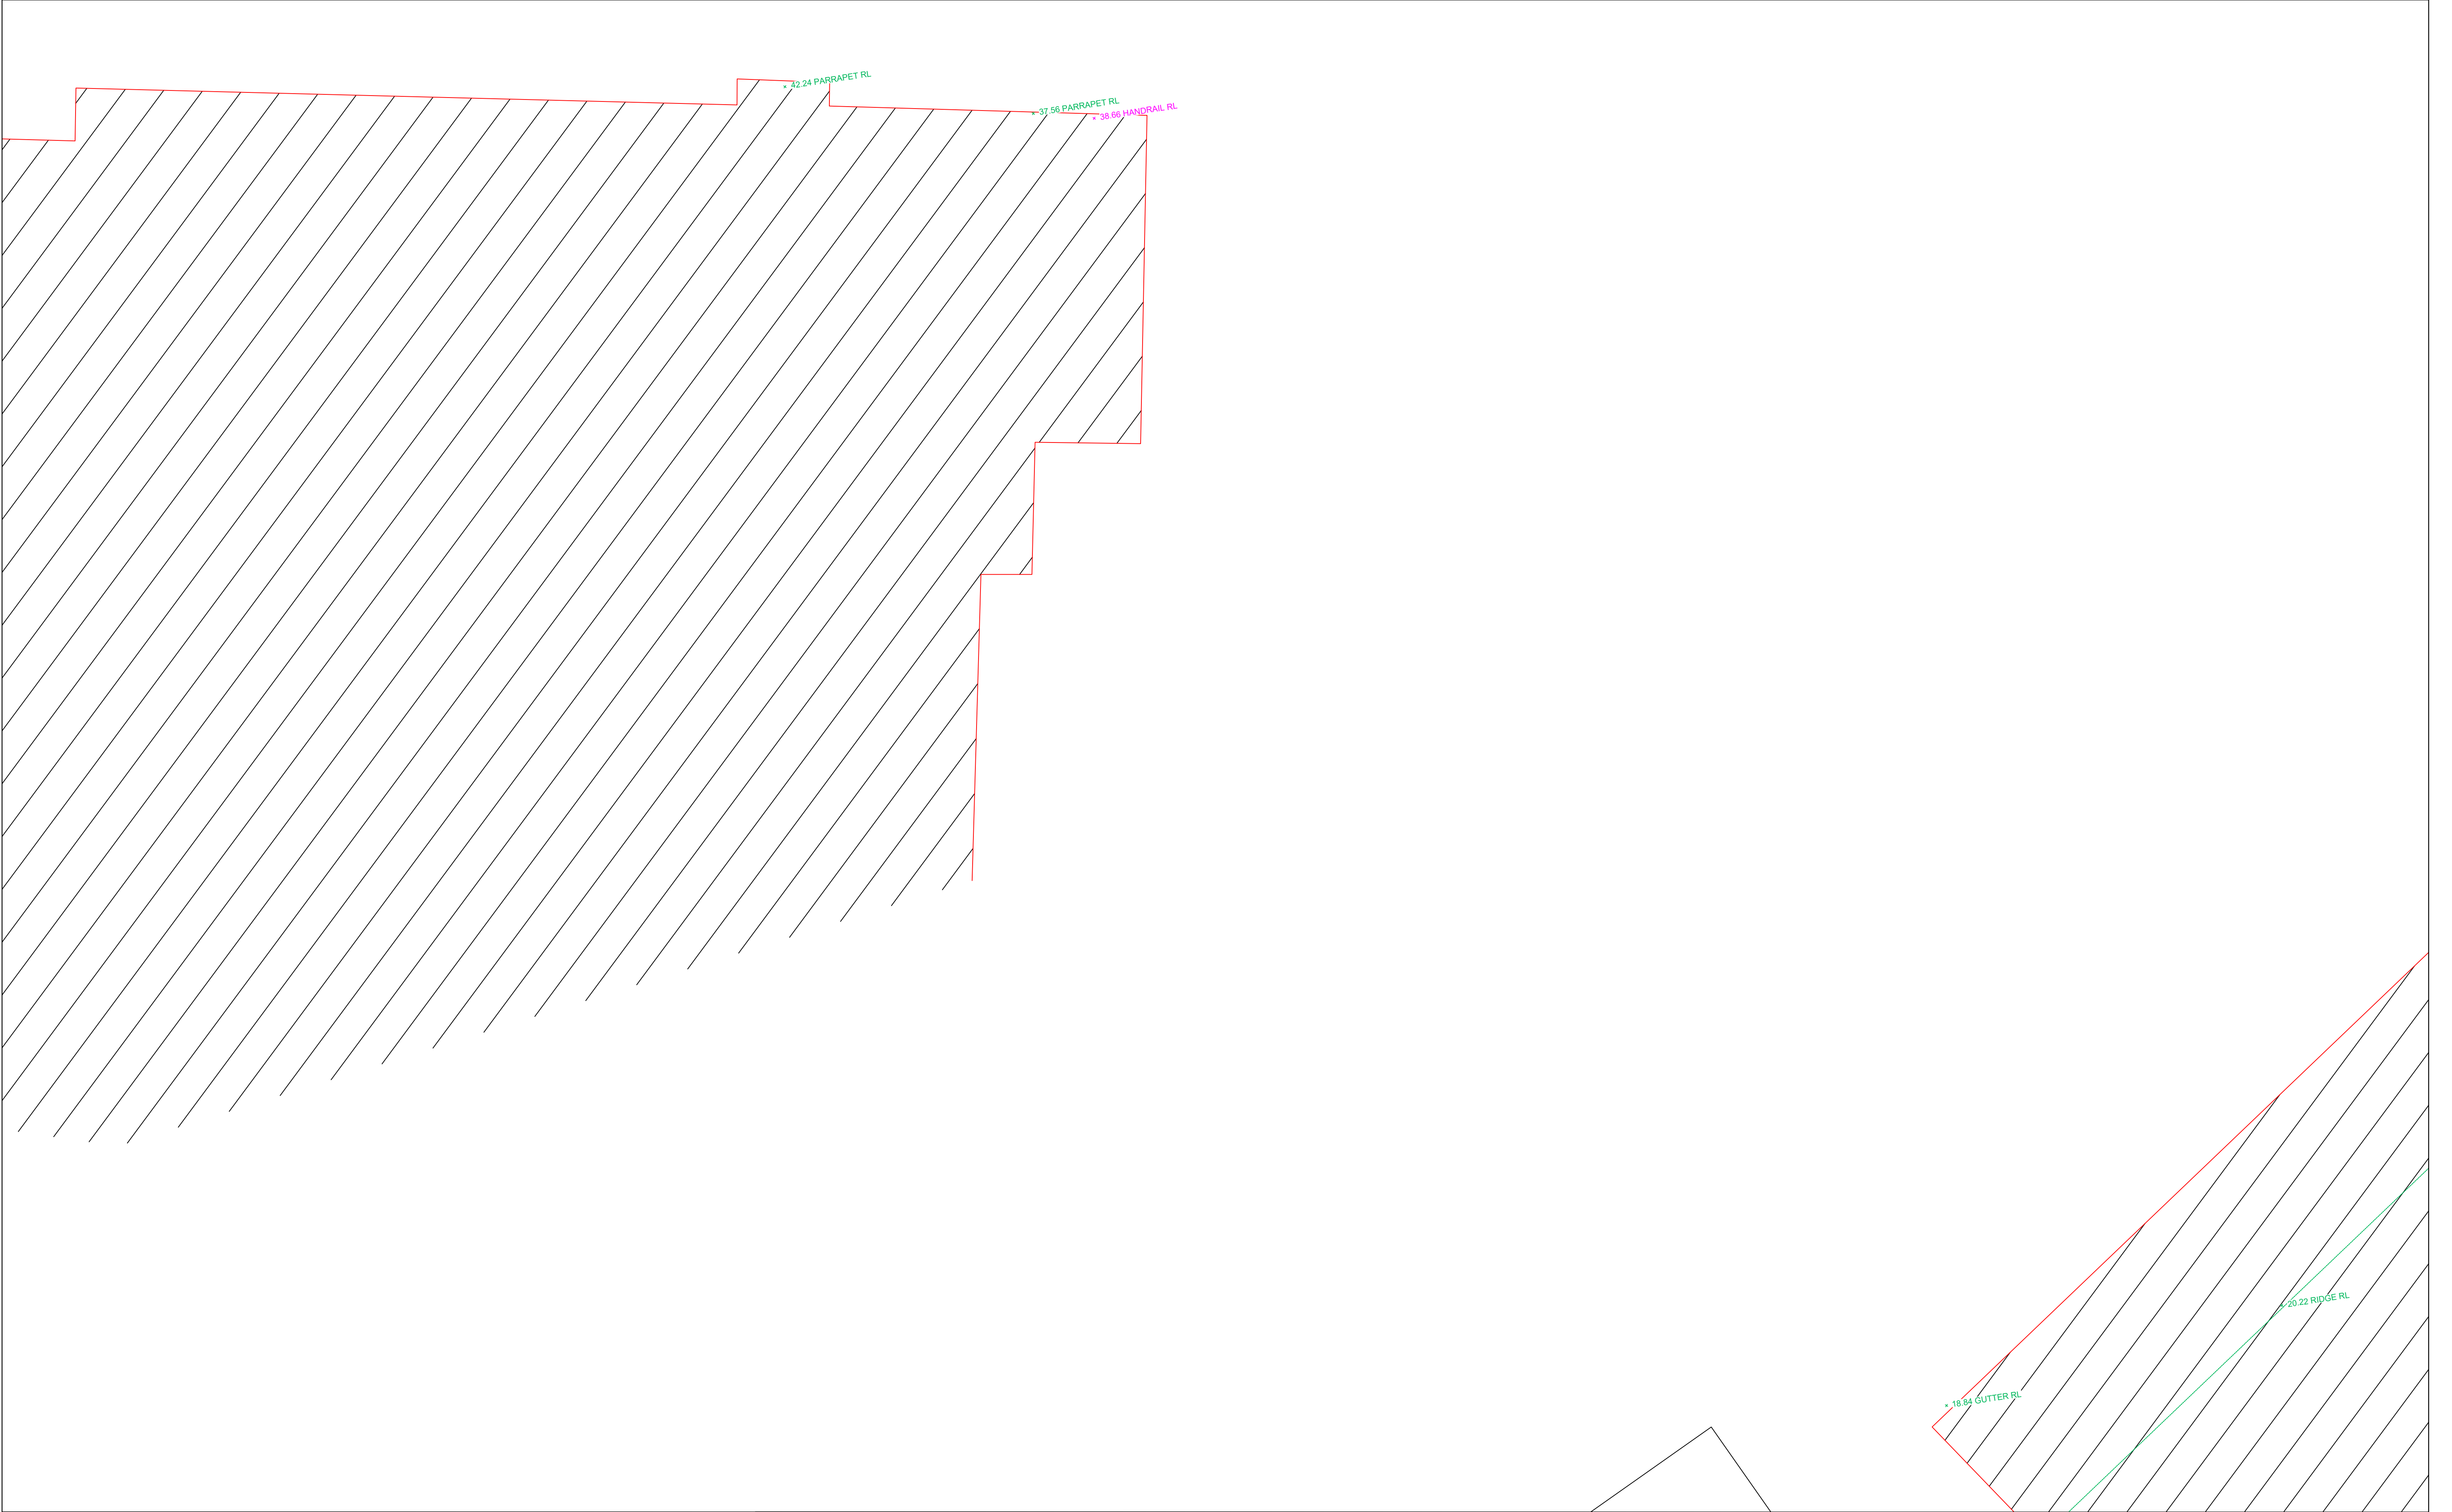



LOCATION PLAN SCALE 1:300 @A1
SHEETS SCALE 1:75 @A1

D	CONTOURS REMOVED	16.09.24
C	ADDITIONAL TREE DATA ADDED	13.08.24
B	ADDITIONAL DATA ADDED	13.08.24
A	ISSUE TO CLIENT	30.05.24
REV.	AMENDMENTS	DATE

DATUM: AHD
ORIGIN: PM 51190 - MGA2020
DWG REF: 240019-DETAIL-01[D]
SURVEYOR: PU
DRAWN: GP
DATE OF SURVEY: 16.05.24
CHECKED: ST
AERIAL IMAGE FOR VISUAL REFERENCE ONLY



Exceed Consulting Group
EXCEEDING THE STANDARD
IS THE STANDARD

PREPARED BY:

PLAN OF:
SITE LEVELS & CONTOURS
300 BURNS BAY ROAD, LANE COVE,
NSW, LOT 15 DP 1230609

CLIENT:
HADD GROUP PTY LTD


LEGEND

PA	PATH/CONCRETE	BB	BOTTOM BANK / CLIFF
TK	TOP KERB	TB	TOP BANK / CLIFF
BK	BACK KERB	TW	TOP WALL
LIP	LIP KERB	RTW	RETAINING WALL
KI	KERB INVERT		
EB	EDGE BITUMEN		
NS	GROUND LEVEL		
GP	GRADED PIT		

ADJOINING BOUNDARY LINES
ARE INDICATIVE ONLY
DO NOT USE FROM THIS PLAN

SHEET 14 OF 15

CO-ORDS: MGA2020
PLAN PRINT SIZE A1

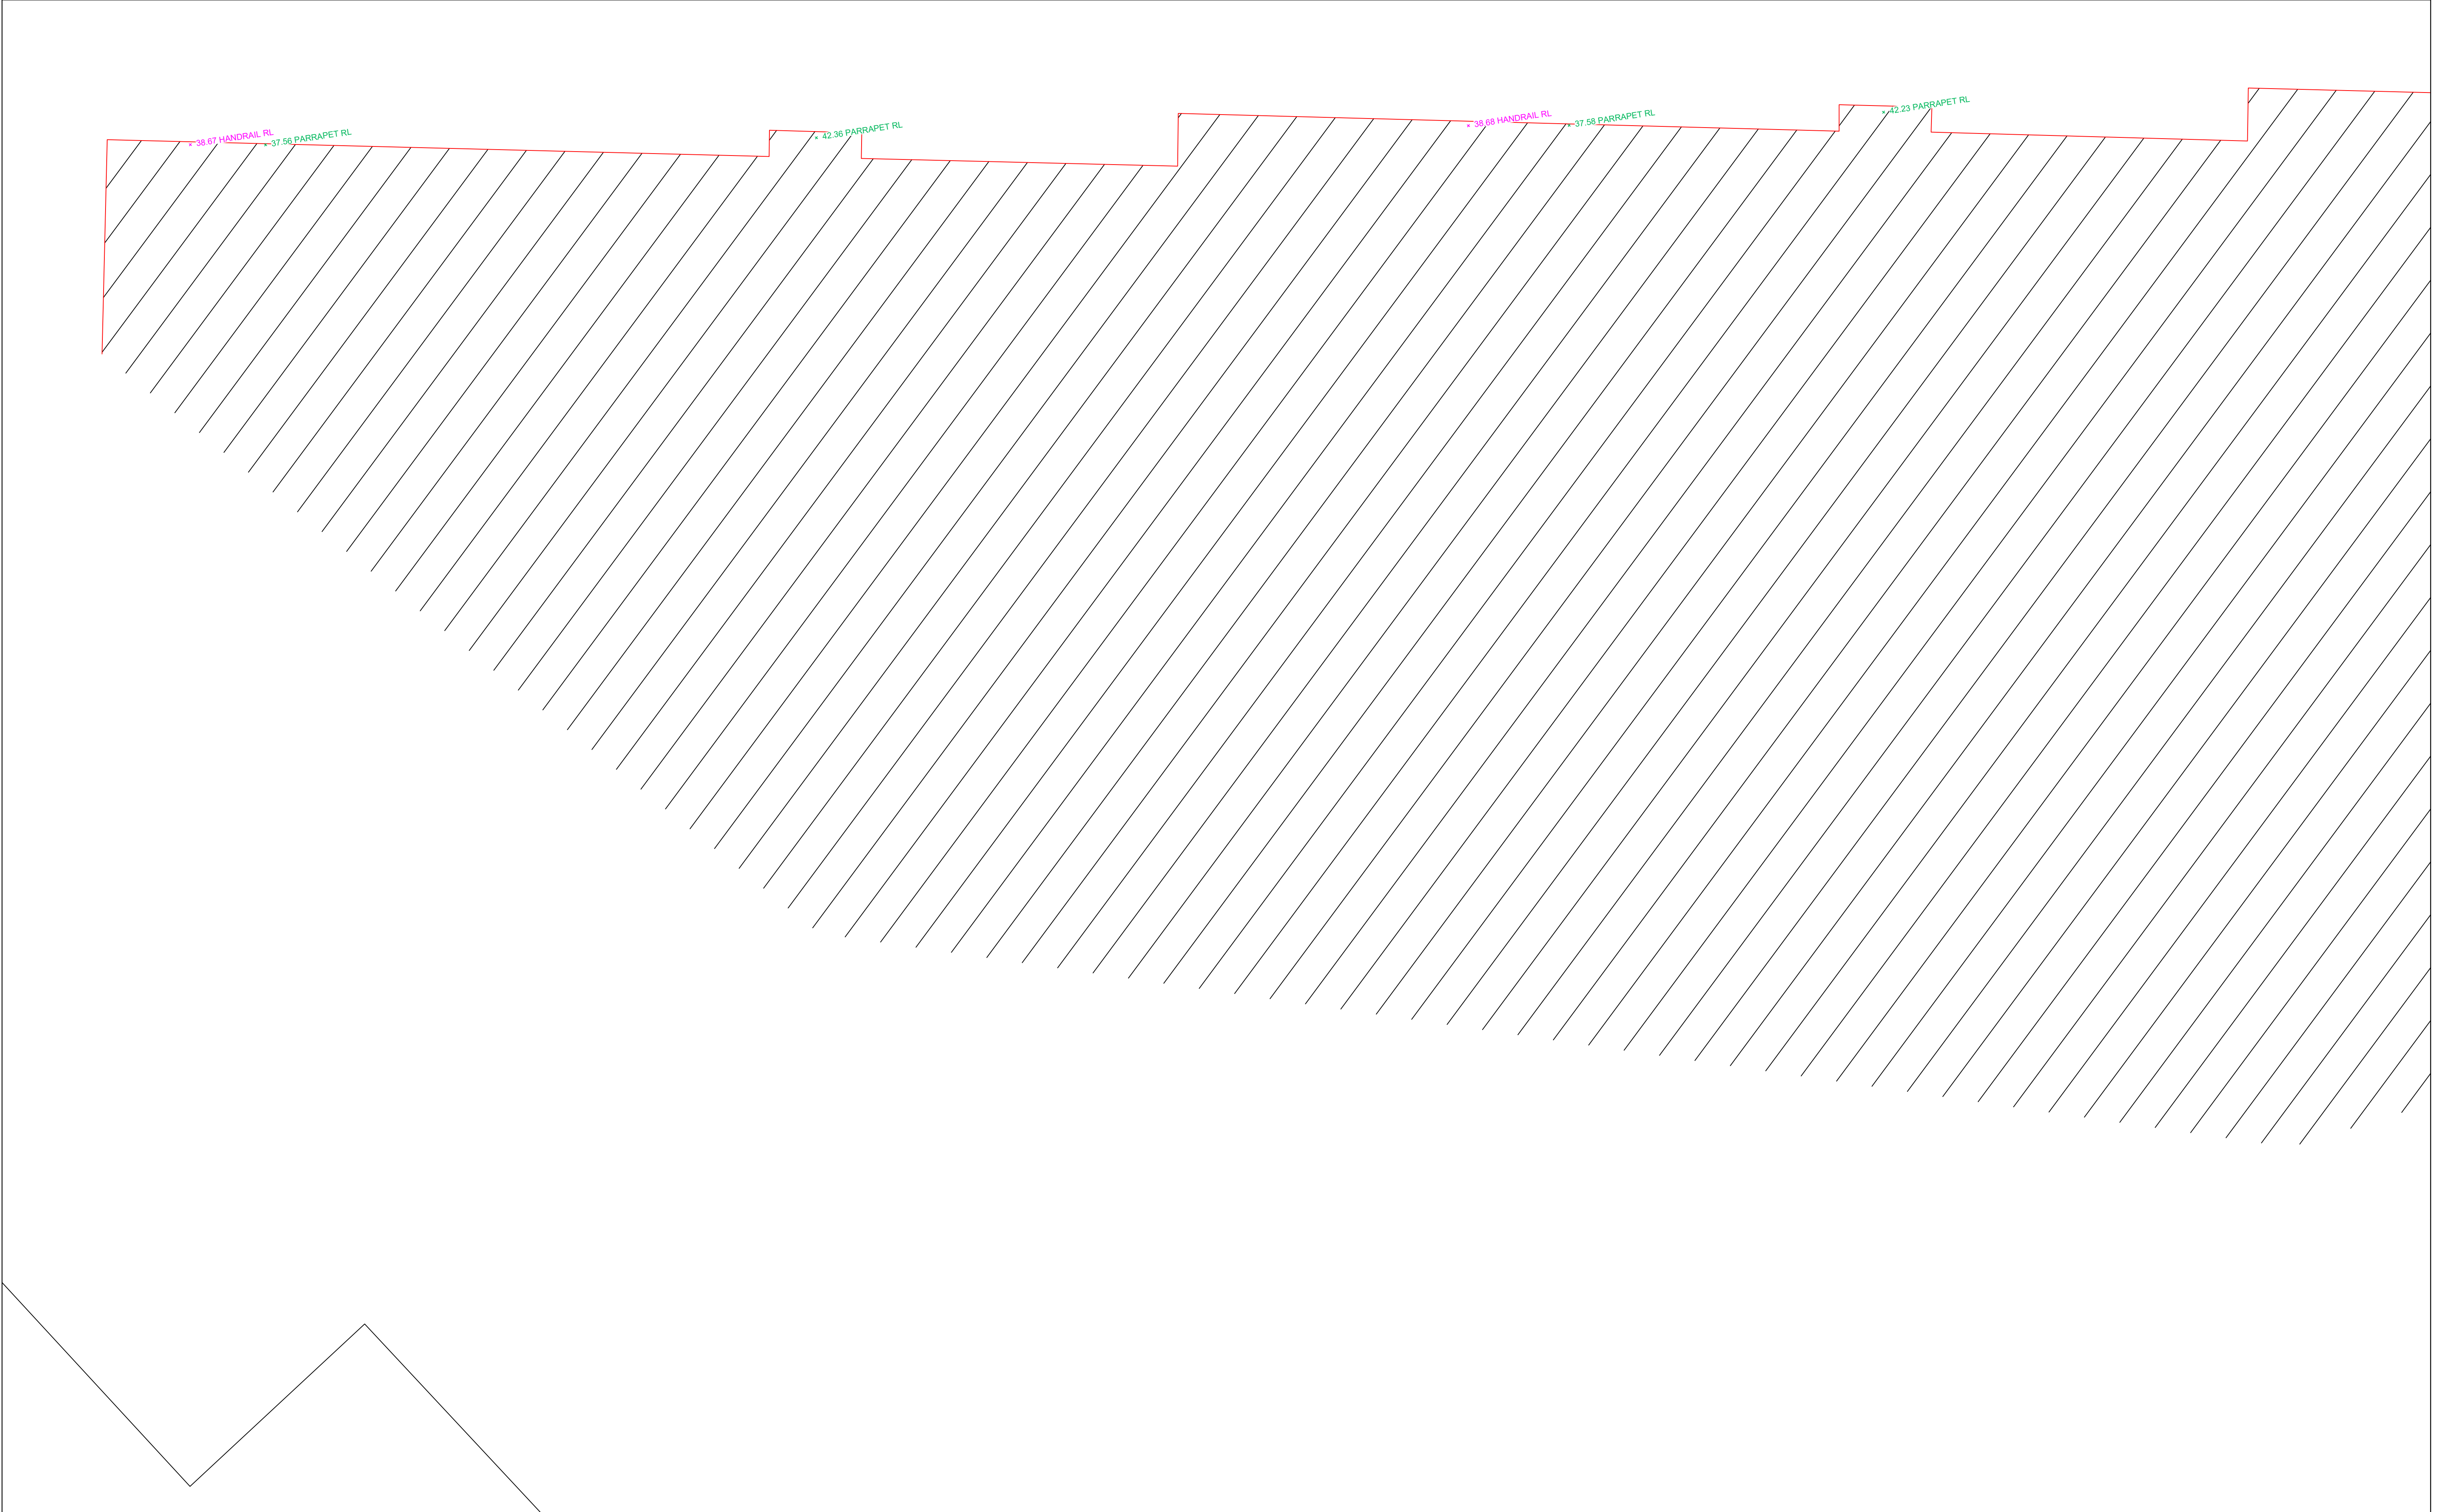



LOCATION PLAN SCALE 1:300 @A1
SHEETS SCALE 1:75 @A1

D	CONTOURS REMOVED	16.09.24
C	ADDITIONAL TREE DATA ADDED	13.08.24
B	ADDITIONAL DATA ADDED	13.08.24
A	ISSUE TO CLIENT	30.05.24
REV.	AMENDMENTS	DATE

DATUM: AHD
ORIGIN: PM 51190 - MGA2020
DWG REF: 240019-DETAIL-01[D]
SURVEYOR: PU
DRAWN: GP
DATE OF SURVEY: 16.05.24
CHECKED: ST
AERIAL IMAGE FOR VISUAL REFERENCE ONLY



Exceed Consulting Group
EXCEEDING THE STANDARD
IS THE STANDARD

PREPARED BY:

PLAN OF:
SITE LEVELS & CONTOURS
300 BURNS BAY ROAD, LANE COVE,
NSW, LOT 15 DP 1230609

CLIENT:
HADD GROUP PTY LTD

LEGEND

PA	PATH/CONCRETE	BB	BOTTOM BANK / CLIFF
TK	TOP KERB	TB	TOP BANK / CLIFF
BK	BACK KERB	TW	TOP WALL
LIP	LIP KERB	RTW	RETAINING WALL
KI	KERB INVERT		
EB	EDGE BITUMEN		
NS	GROUND LEVEL		
GP	GRADED PIT		

ADJOINING BOUNDARY LINES
ARE INDICATIVE ONLY
DO NOT USE FROM THIS PLAN

CO-ORDS: MGA2020

SHEET 15 OF 15

PLAN PRINT SIZE A1