




architectus™

Architectus Group Pty Ltd is the owner of the copyright subsisting in these drawings, plans, designs and specifications. They must not be used, reproduced or copied, in whole or in part, nor may the information, ideas and concepts contained therein (which are confidential to Architectus Group Pty Ltd) be disclosed to any person without the prior written consent of that company.



Do not scale drawings. Verify all dimensions on site

| issue | amendment | date |
|-------|-----------------|------------|
| 1 | ISSUED FOR SSDA | 20/04/2018 |
| | | |
| | | |
| | | |

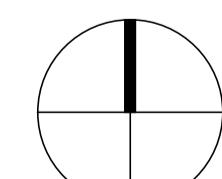

0 2.5 5 7.5 10 12.5 25
m

| |
|------------------------|
| PERKINS |
| BISHOP BUILDING |
| CRANBROOK HOUSE |
| WAR MEMORIAL HALL |
| MANSFIELD |
| JOHN SAUNDERS PAVILION |




architectus™

Sydney
Melbourne
Adelaide
Auckland
Christchurch
Brisbane

Architectus Sydney
Level 18 MLC Centre
19 Martin Place
Sydney NSW 2000
T (61 2) 8252 8400
F (61 2) 8252 8600
sydney@architectus.com.au
ABN 90 131 245 684

checked CV/KM scale 1 : 250 @ A1
drawn JTK project no 170113

project Cranbrook School
drawing Existing Plans
drawing no. CB-DA-0002
issue 1
4/20/2018 3:51:02 PM

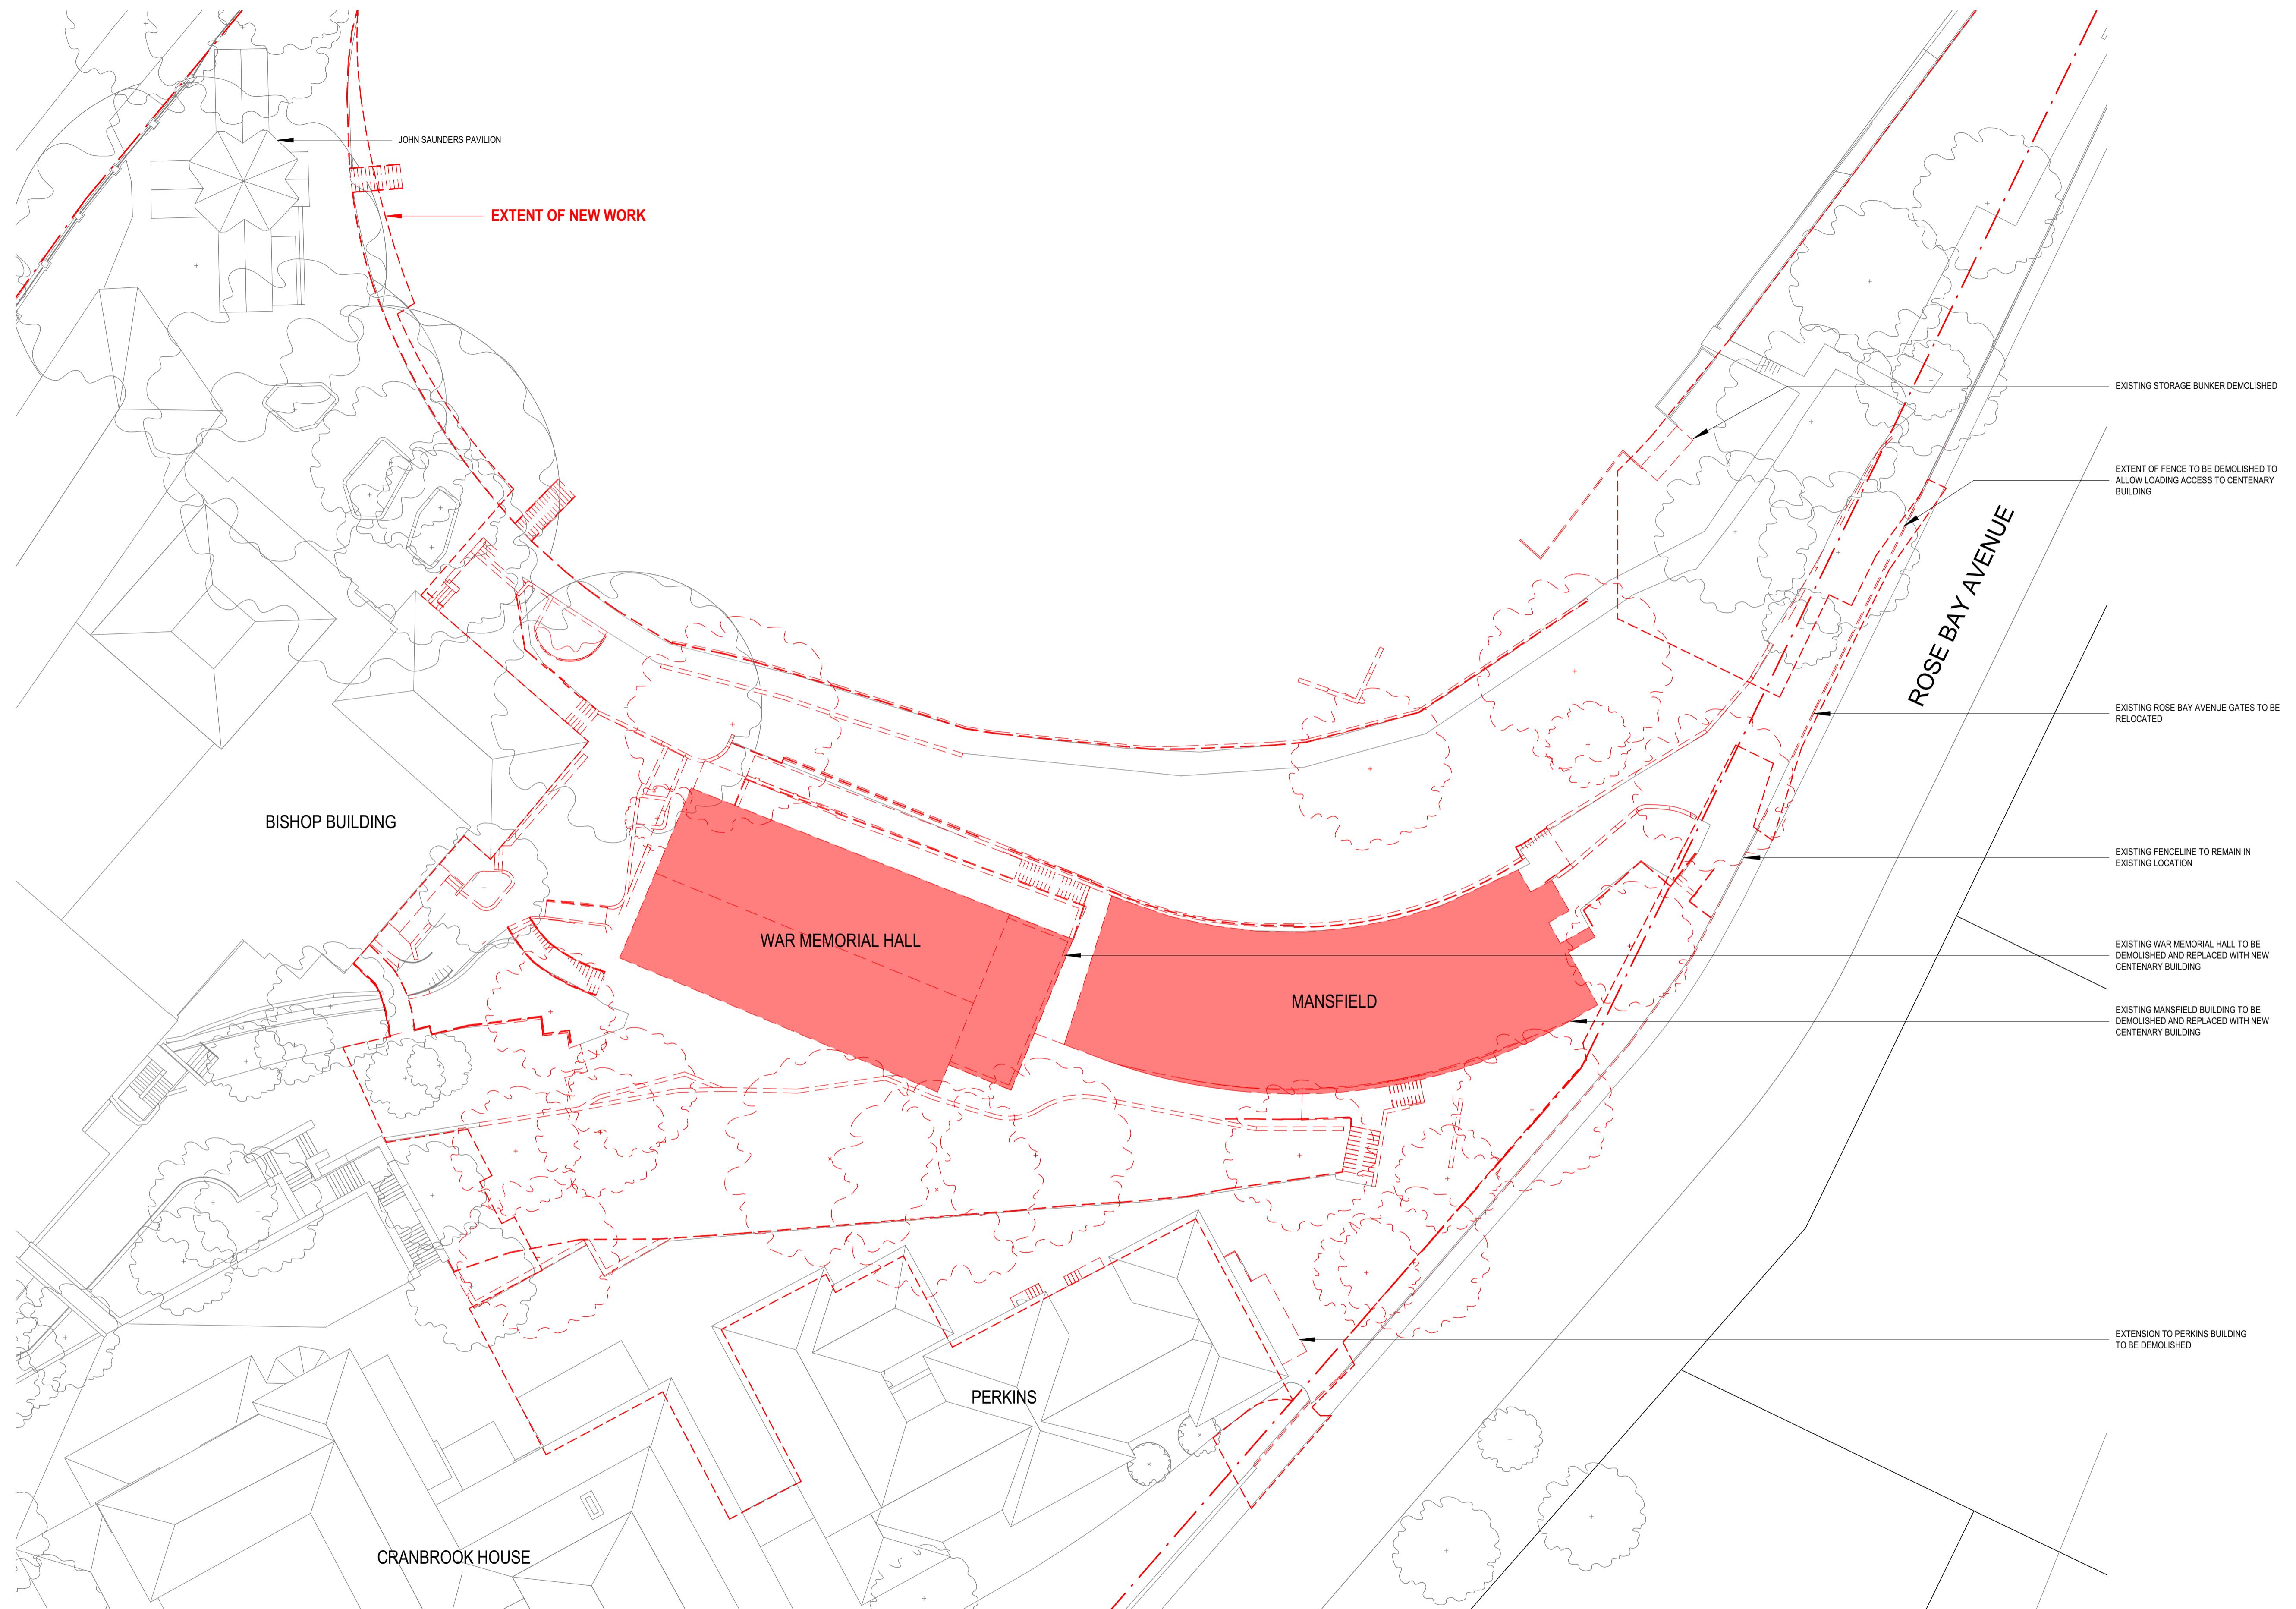


architectus™

Architectus Group Pty Ltd is the owner of the copyright subsisting in these drawings, plans, designs and specifications. They must not be used, reproduced or copied, in whole or in part, nor may the information, ideas and concepts contained therein (which are confidential to Architectus Group Pty Ltd) be disclosed to any person without the prior written consent of that company.



Do not scale drawings. Verify all dimensions on site

| issue | amendment | date |
|-------|-----------------|------------|
| 1 | ISSUED FOR SSDA | 20/04/2018 |
| 2 | ISSUED FOR SSDA | 26/04/2018 |
| | | |
| | | |

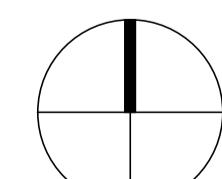

0 2.5 5 7.5 10 12.5 25 m

■ BUILDING TO BE DEMOLISHED
- - - RED DASHED LINE DENOTES ELEMENT TO BE DEMOLISHED



architectus™

Architectus Sydney
Level 18 MLC Centre
19 Martin Place
Sydney NSW 2000
T (61 2) 8252 8400
F (61 2) 8252 8600
sydney@architectus.com.au
ABN 90 131 245 684

checked CV/KM scale 1 : 250@A1
drawn JTK project no 170113

project Cranbrook School
drawing
Demolition Plans
drawing no. CB-DA-0003
issue 2
26/04/2018 8:53:52 AM