


CO-ORDINATE LISTING FOR BOUNDARY CORNERS

No.	EASTING	NORTHING
1	332 674.0	6 256 005.1
2	332 763.3	6 256 057.0
3	332 770.8	6 256 052.7
4	332 778.2	6 256 065.6
5	332 803.5	6 256 080.3
6	332 812.3	6 256 027.4
7	332 784.4	6 256 004.6
8	332 766.9	6 255 988.5
9	332 704.6	6 255 952.4
10	332 707.6	6 255 979.3
11	332 693.4	6 256 003.7
12	332 737.8	6 256 029.5
13	332 756.0	6 256 007.4

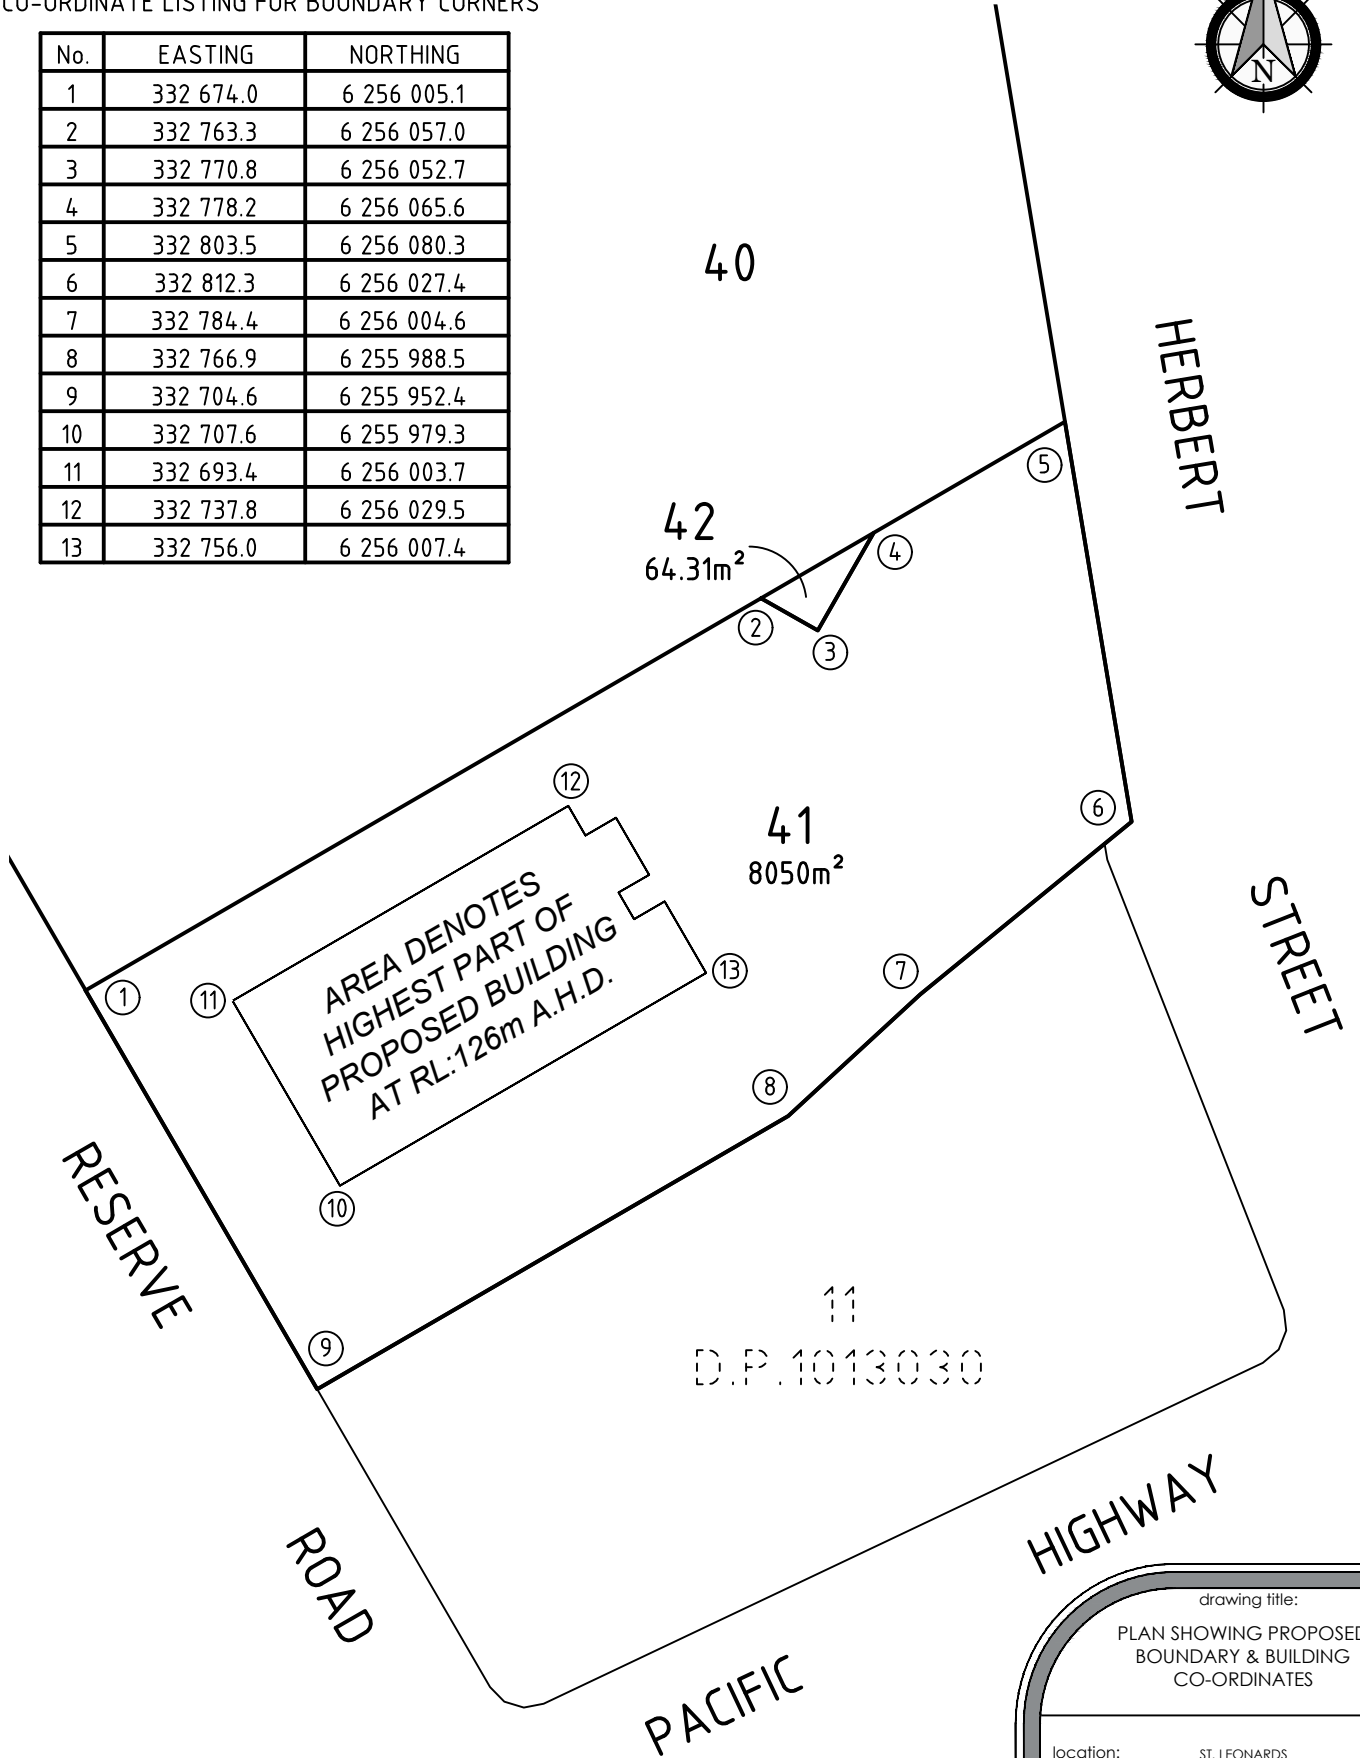

NOTE: ALL BOUNDARY AND BUILDING CO-ORDINATES SHOWN ARE SUBJECT TO CONSTRUCTION AND FINAL PLAN REGISTRATION WITH THE LAND REGISTRY SERVICES NSW

ver.	date	comment	drawn	pm	level information	scale (A4 original size)
A	27.02.18	INITIAL ISSUE	C.M.	C.M.	DATUM: N/A CONTOUR INTERVAL: N/A	NOT TO SCALE

drawing title:
PLAN SHOWING PROPOSED
BOUNDARY & BUILDING
CO-ORDINATES

location: ST. LEONARDS

council: WILLOUGHBY

dwg ref: 190311-SSK-009

client:



central coast office ph: (02) 4305 4300
hunter office ph: (02) 4978 5100
sydney office ph: (02) 8046 7411

www.adwjohnson.com.au

working beyond expectations