


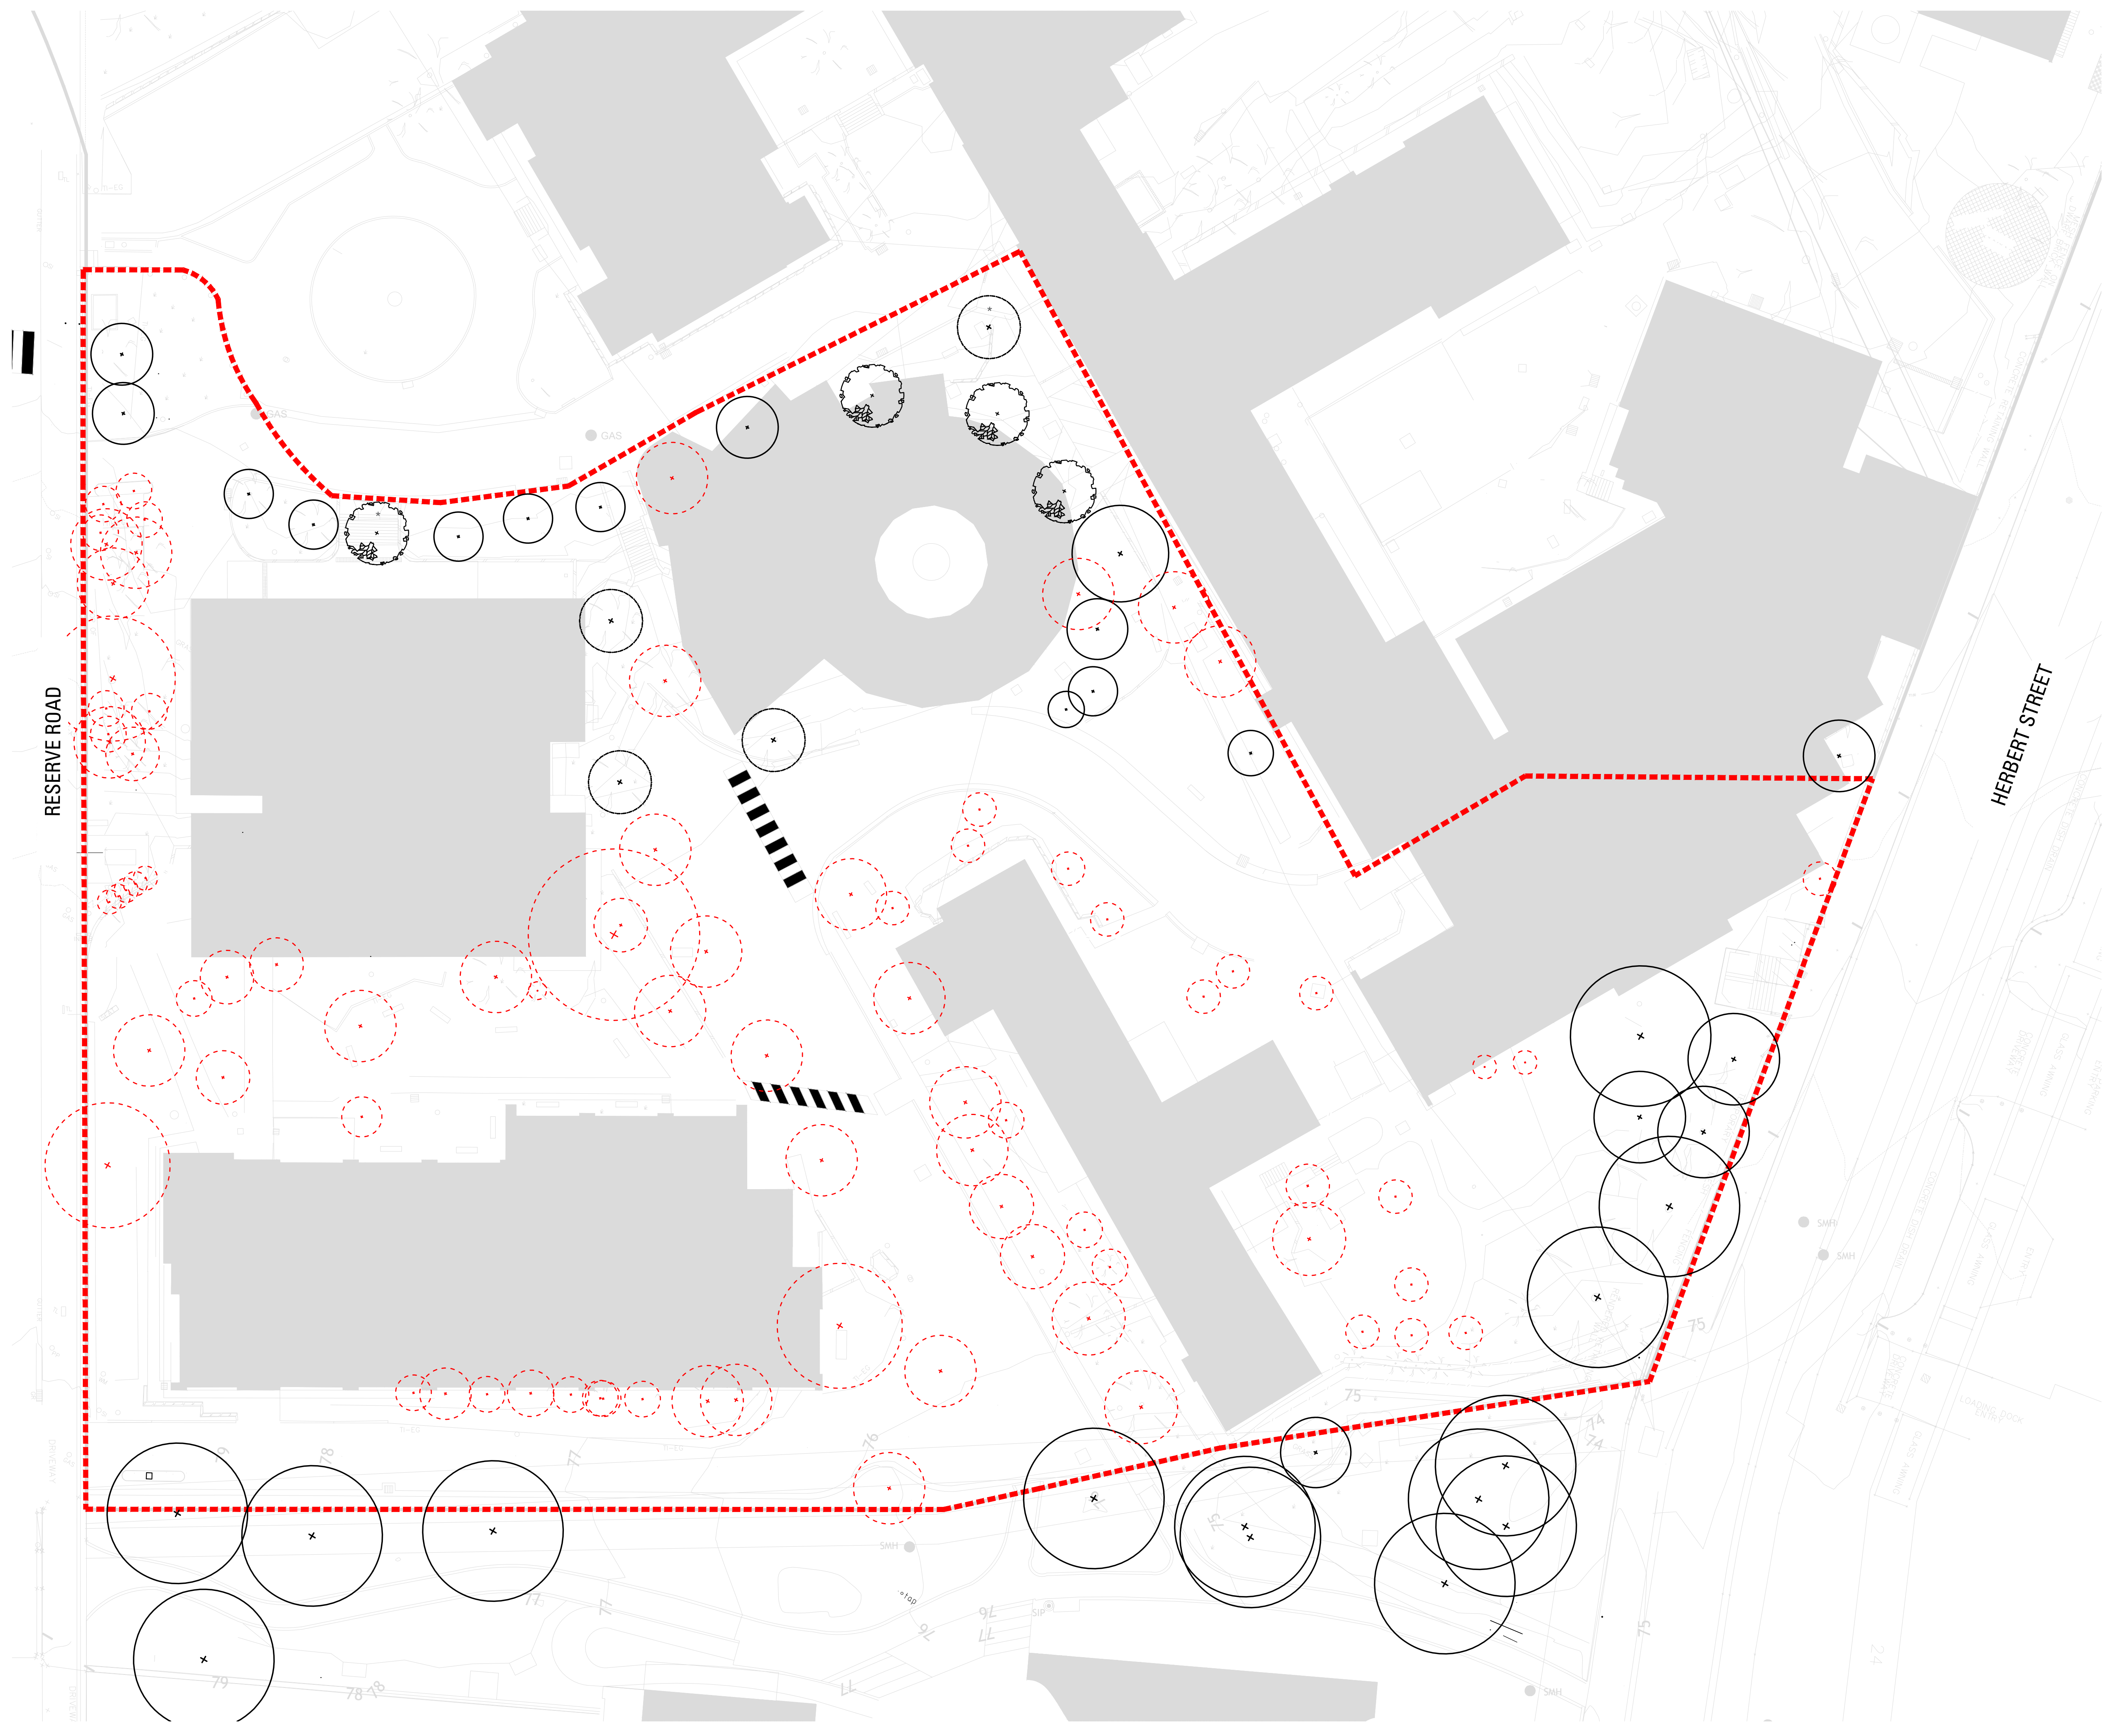

LEGEND

- EXISTING TREES TO BE RETAINED  
Refer Landscape Specification
- EXISTING TREES TO BE REMOVED  
Refer Landscape Specification
- EXISTING TREE TO BE RELOCATED  
Refer Landscape Specification
- EXISTING TREE RELOCATED  
Refer Landscape Specification
- SPECIFIC EXISTING TREE RELOCATION  
Refer Landscape Specification

NOT FOR CONSTRUCTION

| Issue | Revision Description | Drawn | Check | Date     |
|-------|----------------------|-------|-------|----------|
|       |                      |       |       |          |
|       |                      |       |       |          |
| A     | TENDER               | MD    | ALMB  | 31.05.17 |
| B     | TENDER               | DS    | AL    | 09.05.18 |

SHOR  
RNSH  
ST LEONARDS  
TENDER

HEALTH INFRASTRUCTURE NSW

DRAWING NAME  
VEGETATION MANAGEMENT PLAN

JOB#  
17-432

SHEET#  
101

ISSUE  
B

NORTH

SCALE  
1:250 @ A1

ARCADIA  
LANDSCAPE ARCHITECTURE

Lower Deck Jones Bay Wharf Suite 76 / 26-32 Pirrama Rd  
Pyrmont 2009 NSW p 61 2 8571 2900