



Telephone +61 7 3852 2525
Facsimile +61 7 3852 2544
www.bvm.com.au

INTELLECTUAL PROPERTY

COPYRIGHT BVM ARCHITECTURE PTY LIMITED. UNLESS OTHERWISE AGREED IN WRITING, ALL RIGHTS TO THIS DOCUMENT ARE SUBJECT TO PAYMENT IN FULL OF ALL BVM CHARGES. THIS DOCUMENT MAY ONLY BE USED FOR THE EXPRESS PURPOSE AND PROJECT FOR WHICH IT HAS BEEN CREATED AND DELIVERED. AS NOTIFIED IN WRITING BY BVM AND THIS DOCUMENT MAY NOT BE OTHERWISE USED OR COPIED. ANY UNAUTHORISED USE OF THIS DOCUMENT IS AT THE USER'S SOLE RISK AND WITHOUT LIMITING BVM'S RIGHTS, THE USER RELEASES AND INDEMNIFIES BVM FROM AND AGAINST ALL LOSS SO ARISING.

NOTE

CONTRACTOR TO CHECK AND VERIFY ALL DIMENSIONS ON SITE PRIOR TO COMMENCEMENT OF WORK OR PREPARATION OF SHOP DRAWINGS. DO NOT SCALE THIS DRAWING.

ISSUE	DATE	FOR
1	07.02.17	PRELIMINARY TENDER ISSUE
2	17.02.17	PRE TENDER UPDATE
A	24.02.17	TENDER ISSUE

STRUCTURAL & CIVIL ENSTRUCT

MECHANICAL ELECTRICAL DRY FIRE & ESD WOOD & GRIEVE ENGINEERS

HYDRAULIC & WET FIRE MEDLAND ENGINEERING

FAÇADE SURFACE DESIGN

TRAFFIC ASON GROUP

QUANTITY SURVEYOR RIDER LEVETT BUCKNALL

VERTICAL TRANSPORTATION NORMAN DISNEY & YOUNG

PROJECT MANAGER SAVILLS PROJECT MANAGEMENT

CLIENT

HEALTH INFRASTRUCTURE NSW PROJECT

ST LEONARDS HEALTH ORGANISATIONS RELOCATION (SHOR) RNSH - ST LEONARDS, SYDNEY

BVM PROJECT NUMBER

1609521.000

DRAWING KEY

TRUE NORTH PROJECT NORTH

GRAPHIC SCALE

SCALE @ A1

1:125

SCALE @ A3

1:250

STATUS

FOR TENDER


DRAWING


RCP - BASEMENT LEVEL 2

AR-E-B2-01

ISSUE

A

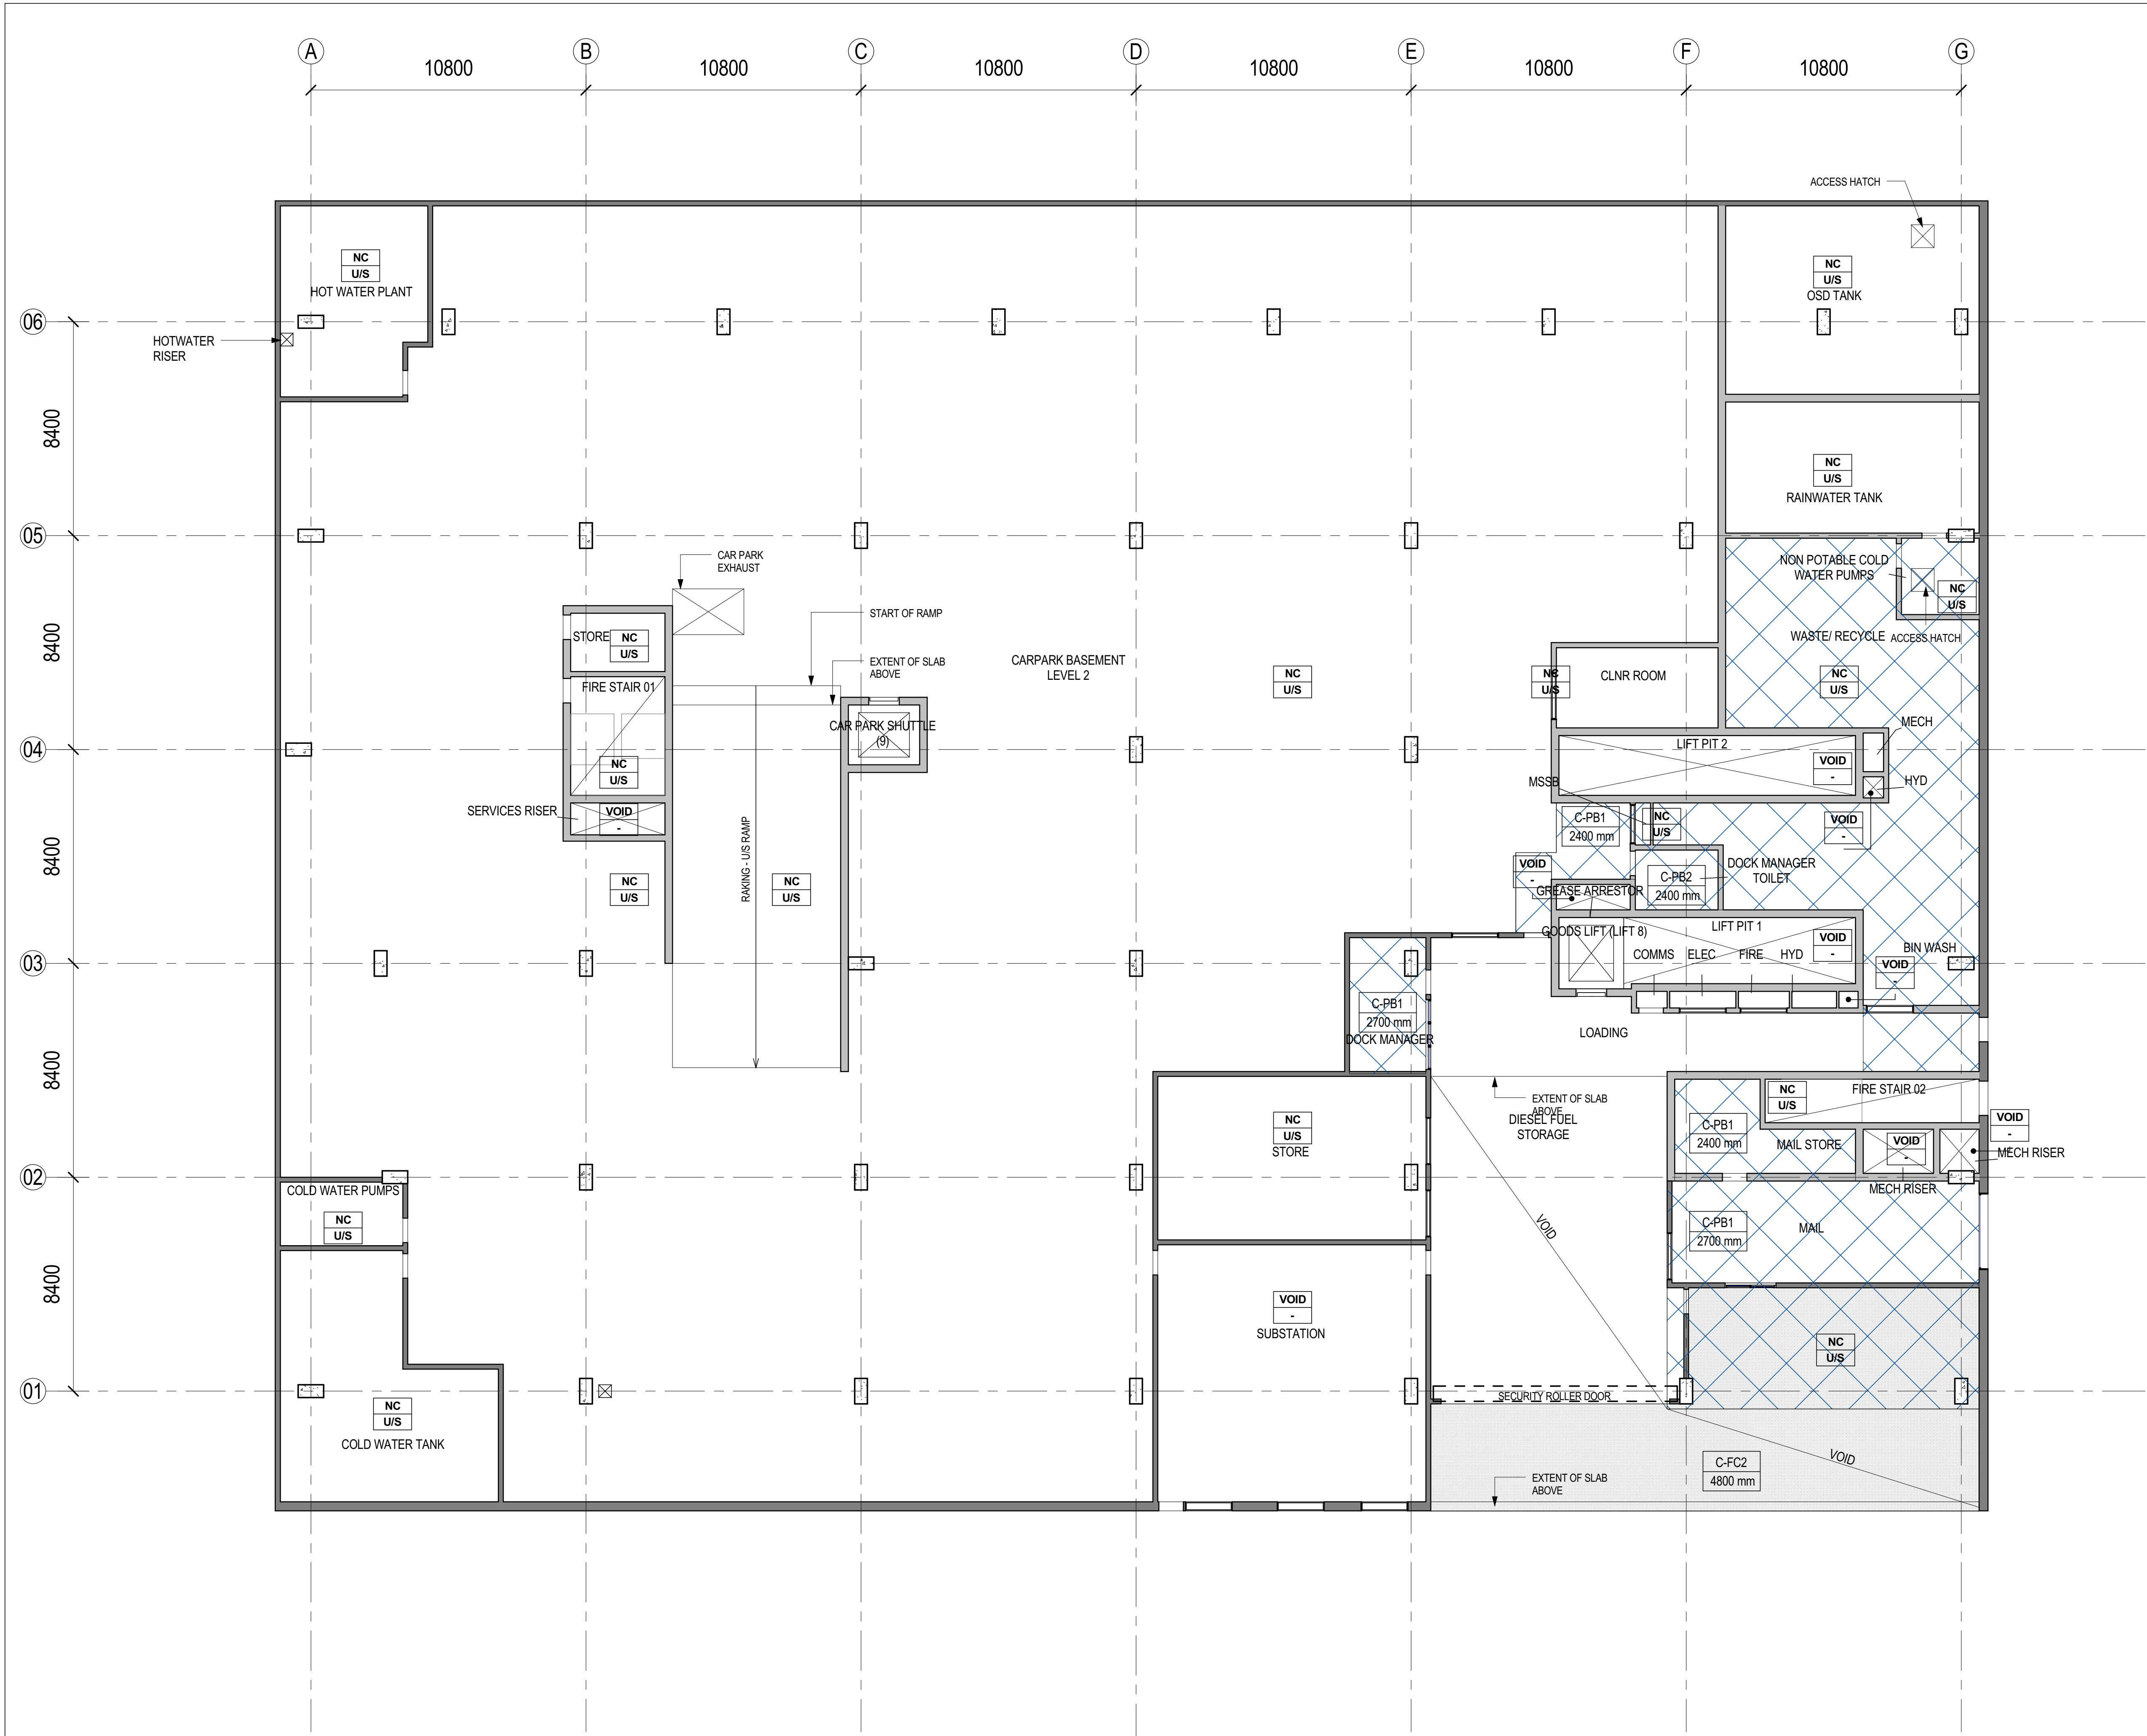

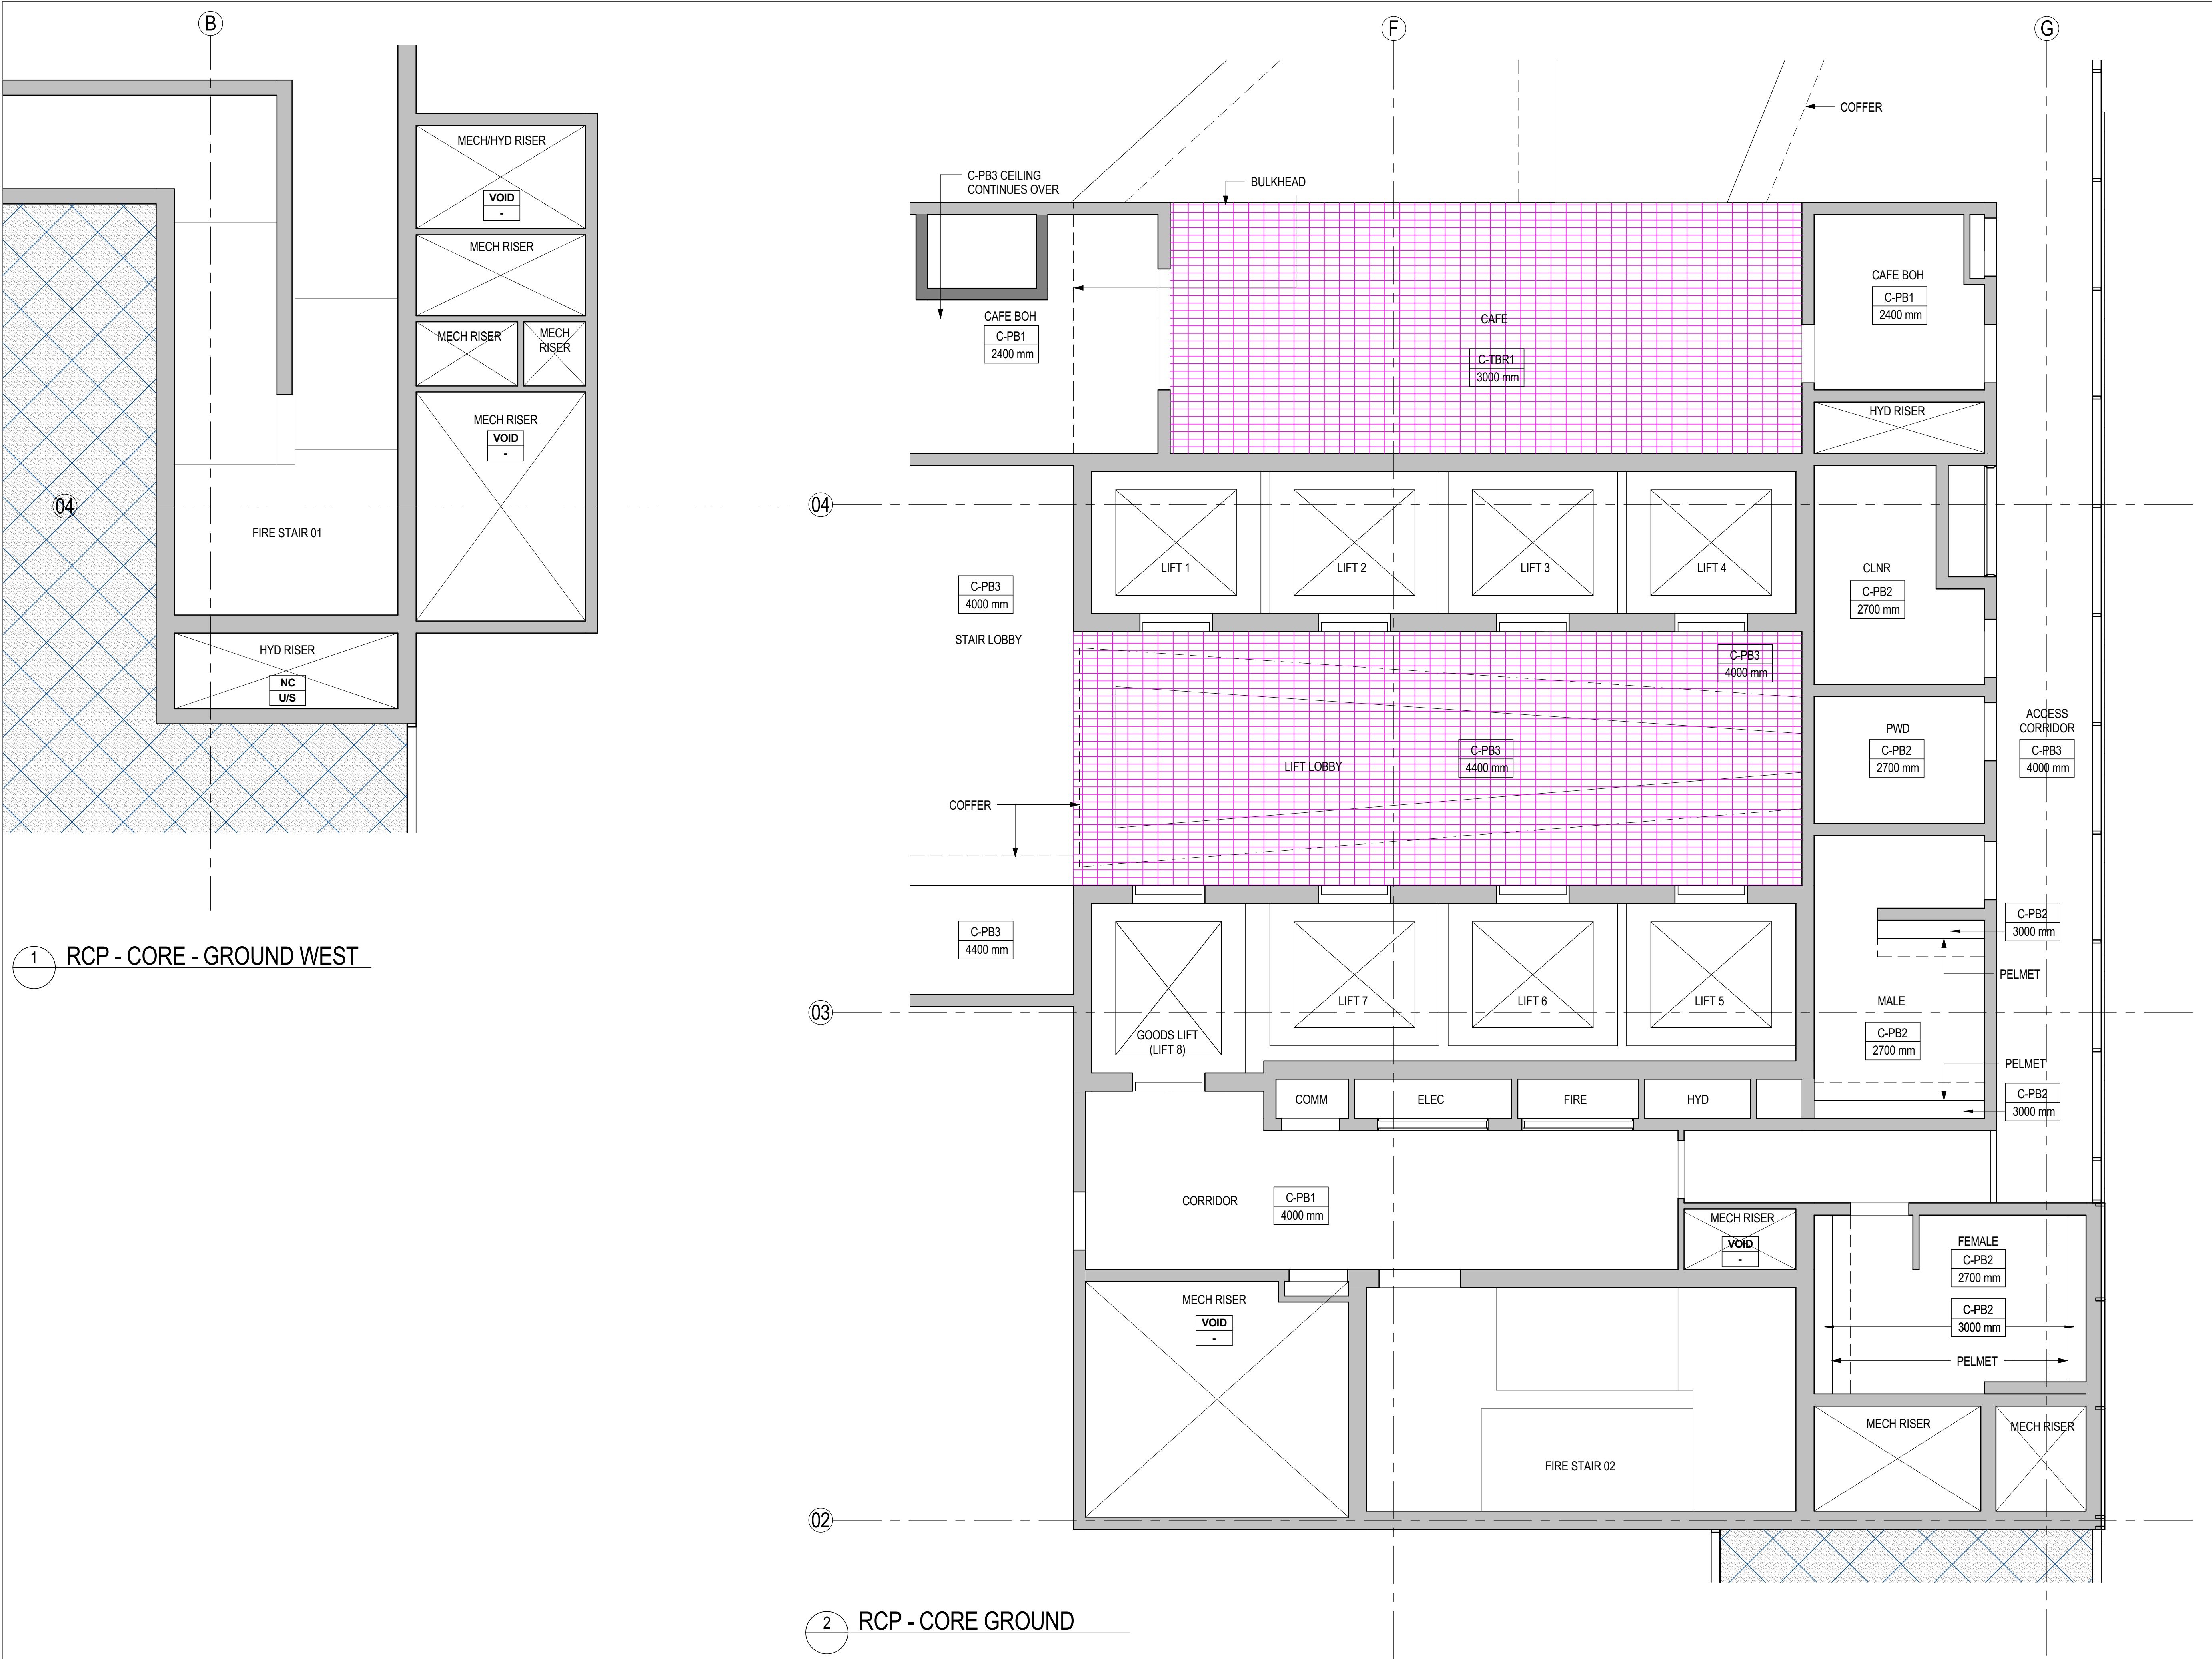

Telephone +61 7 3852 2525
Facsimile +61 7 3852 2544
www.bvm.com.au

INTELLECTUAL PROPERTY
COPYRIGHT BVM ARCHITECTURE PTY LIMITED. UNLESS OTHERWISE AGREED IN WRITING, ALL RIGHTS TO THIS DOCUMENT ARE SUBJECT TO PAYMENT IN FULL OF ALL BVM CHARGES. THIS DOCUMENT MAY ONLY BE USED FOR THE EXPRESS PURPOSE AND PROJECT FOR WHICH IT HAS BEEN CREATED AND DELIVERED. AS NOTIFIED IN WRITING BY BVM AND THIS DOCUMENT MAY NOT BE OTHERWISE REPRODUCED OR COPIED. ANY UNAUTHORISED USE OF THIS DOCUMENT IS AT THE USER'S SOLE RISK AND WITHOUT LIMITING BVM'S RIGHTS TO THE USER RELEASES AND INDEMNIFIES BVM FROM AND AGAINST ALL LOSS SO ARISING.

NOTE
CONTRACTOR TO CHECK AND VERIFY ALL DIMENSIONS ON SITE PRIOR TO COMMENCEMENT OF WORK OR PREPARATION OF SHOP DRAWINGS. DO NOT SCALE THIS DRAWING.

ISSUE	DATE	FOR
A	24.02.17	TENDER ISSUE

STRUCTURAL & CIVIL
ENSTRUCT

MECHANICAL ELECTRICAL DRY FIRE & ESD
WOOD & GRIEVE ENGINEERS

HYDRAULIC & WET FIRE
MEDLAND ENGINEERING

FACADE
SURFACE DESIGN

TRAFFIC
ASON GROUP

QUANTITY SURVEYOR
RIDER LEVETT BUCKNALL

VERTICAL TRANSPORTATION
NORMAN DISNEY & YOUNG

PROJECT MANAGER
SAVILLS PROJECT MANAGEMENT

CLIENT


HEALTH INFRASTRUCTURE NSW
PROJECT

ST LEONARDS HEALTH
ORGANISATIONS RELOCATION
(SHOR)
RNSH - ST LEONARDS, SYDNEY

BVM PROJECT NUMBER

1609521.000

DRAWING KEY

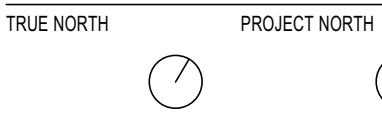

SCALE @ A1

1: 50

SCALE @ A3

1: 100


STATUS

FOR TENDER

DRAWING

CORE RCP - GROUND LEVEL

ISSUE
AR-G-00-01
A

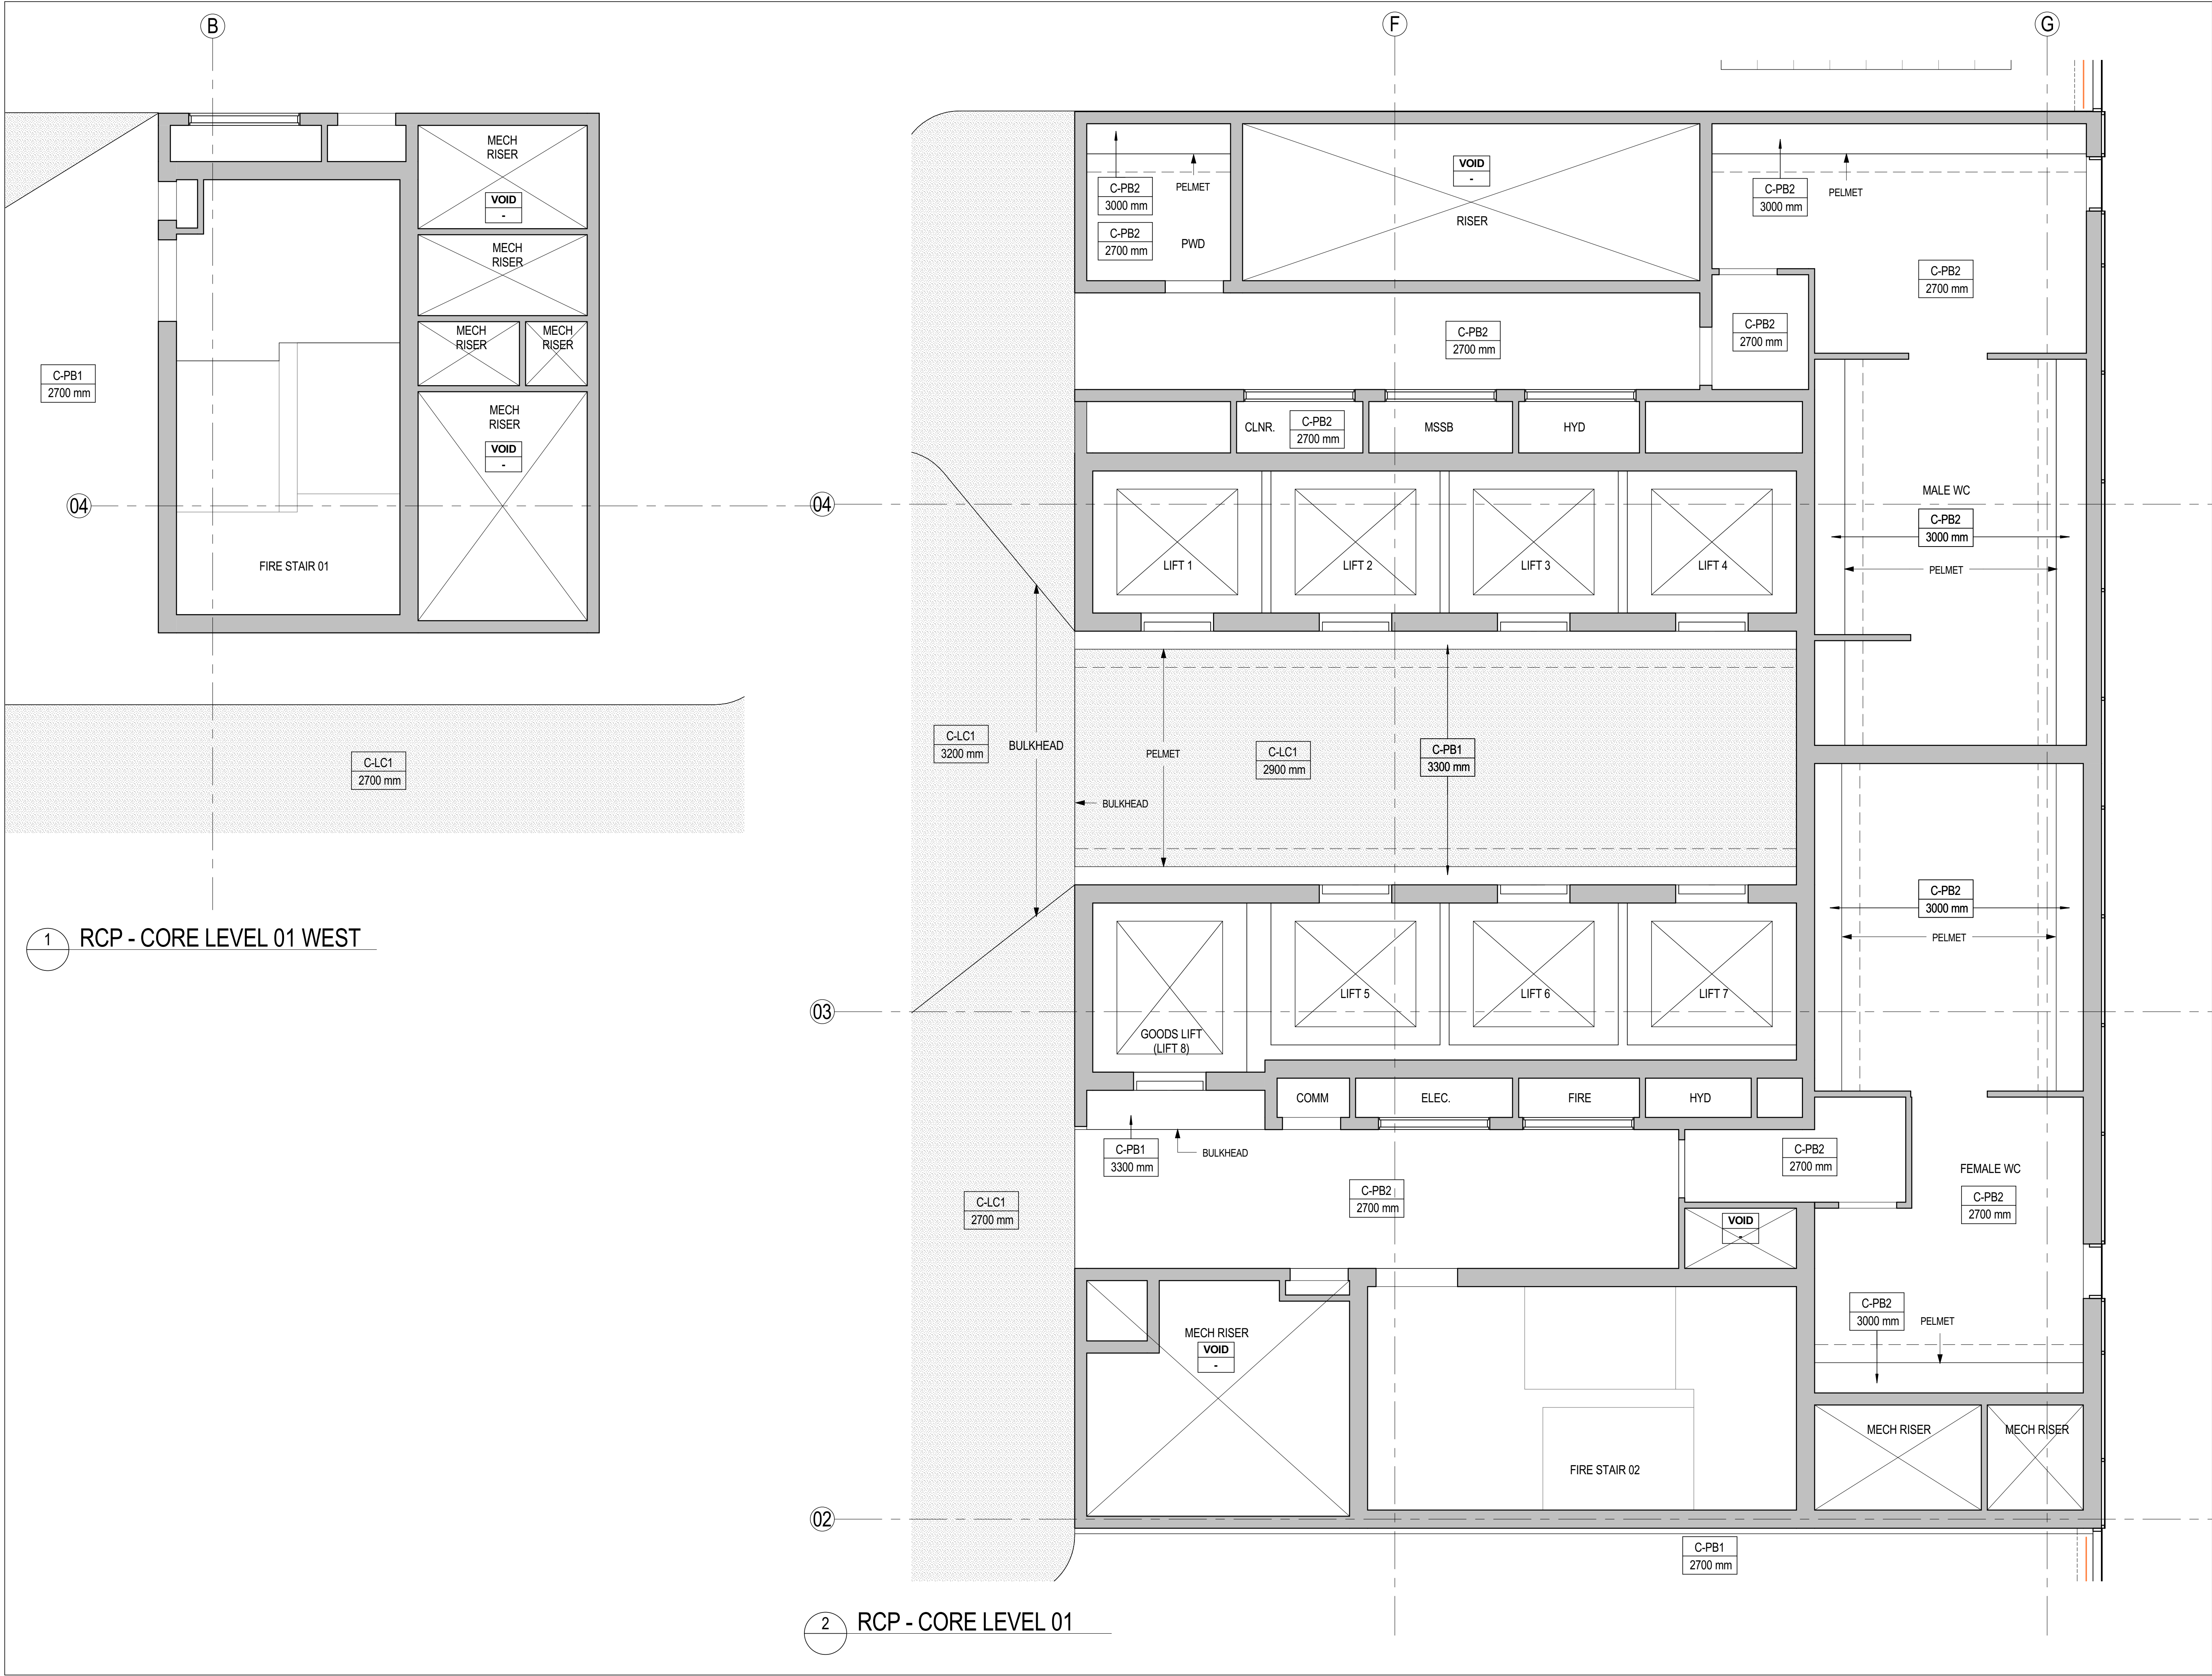

Telephone +61 7 3852 2525
Facsimile +61 7 3852 2544
www.bvm.com.au

INTELLECTUAL PROPERTY

COPYRIGHT BVM ARCHITECTURE PTY LIMITED. UNLESS OTHERWISE AGREED IN WRITING, ALL RIGHTS TO THIS DOCUMENT ARE SUBJECT TO PAYMENT IN FULL OF ALL BVM CHARGES. THIS DOCUMENT MAY ONLY BE USED FOR THE EXPRESS PURPOSE AND PROJECT FOR WHICH IT HAS BEEN CREATED AND DELIVERED. AS NOTIFIED IN WRITING BY BVM AND THIS DOCUMENT MAY NOT BE OTHERWISE USED OR COPIED. ANY UNAUTHORISED USE OF THIS DOCUMENT IS AT THE USER'S SOLE RISK AND WITHOUT LIMITING BVM'S RIGHTS TO THE USER RELEASES AND INDEMNIFIES BVM FROM AND AGAINST ALL LOSS SO ARISING.

NOTE

CONTRACTOR TO CHECK AND VERIFY ALL DIMENSIONS ON SITE PRIOR TO COMMENCEMENT OF WORK OR PREPARATION OF SHOP DRAWINGS. DO NOT SCALE THIS DRAWING.

ISSUE	DATE	FOR
A	24.02.17	TENDER ISSUE

STRUCTURAL & CIVIL
ENSTRUCT

MECHANICAL ELECTRICAL DRY FIRE & ESD
WOOD & GRIEVE ENGINEERS

HYDRAULIC & WET FIRE
MEDLAND ENGINEERING

FACADE
SURFACE DESIGN

TRAFFIC
ASON GROUP

QUANTITY SURVEYOR
RIDER LEVETT BUCKNALL

VERTICAL TRANSPORTATION
NORMAN DISNEY & YOUNG


PROJECT MANAGER
SAVILLS PROJECT MANAGEMENT

CLIENT

HEALTH INFRASTRUCTURE NSW
PROJECT

ST LEONARDS HEALTH
ORGANISATIONS RELOCATION
(SHOR)
RNSH - ST LEONARDS, SYDNEY
BVM PROJECT NUMBER

1609521.000
DRAWING KEY

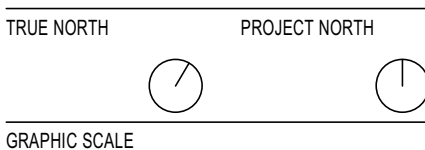


SCALE @ A1
1:50
SCALE @ A3
1:100
STATUS
DO NOT SCALE


FOR TENDER
DRAWING

CORE RCP - LEVEL 1
ISSUE

AR-G-01-01
A

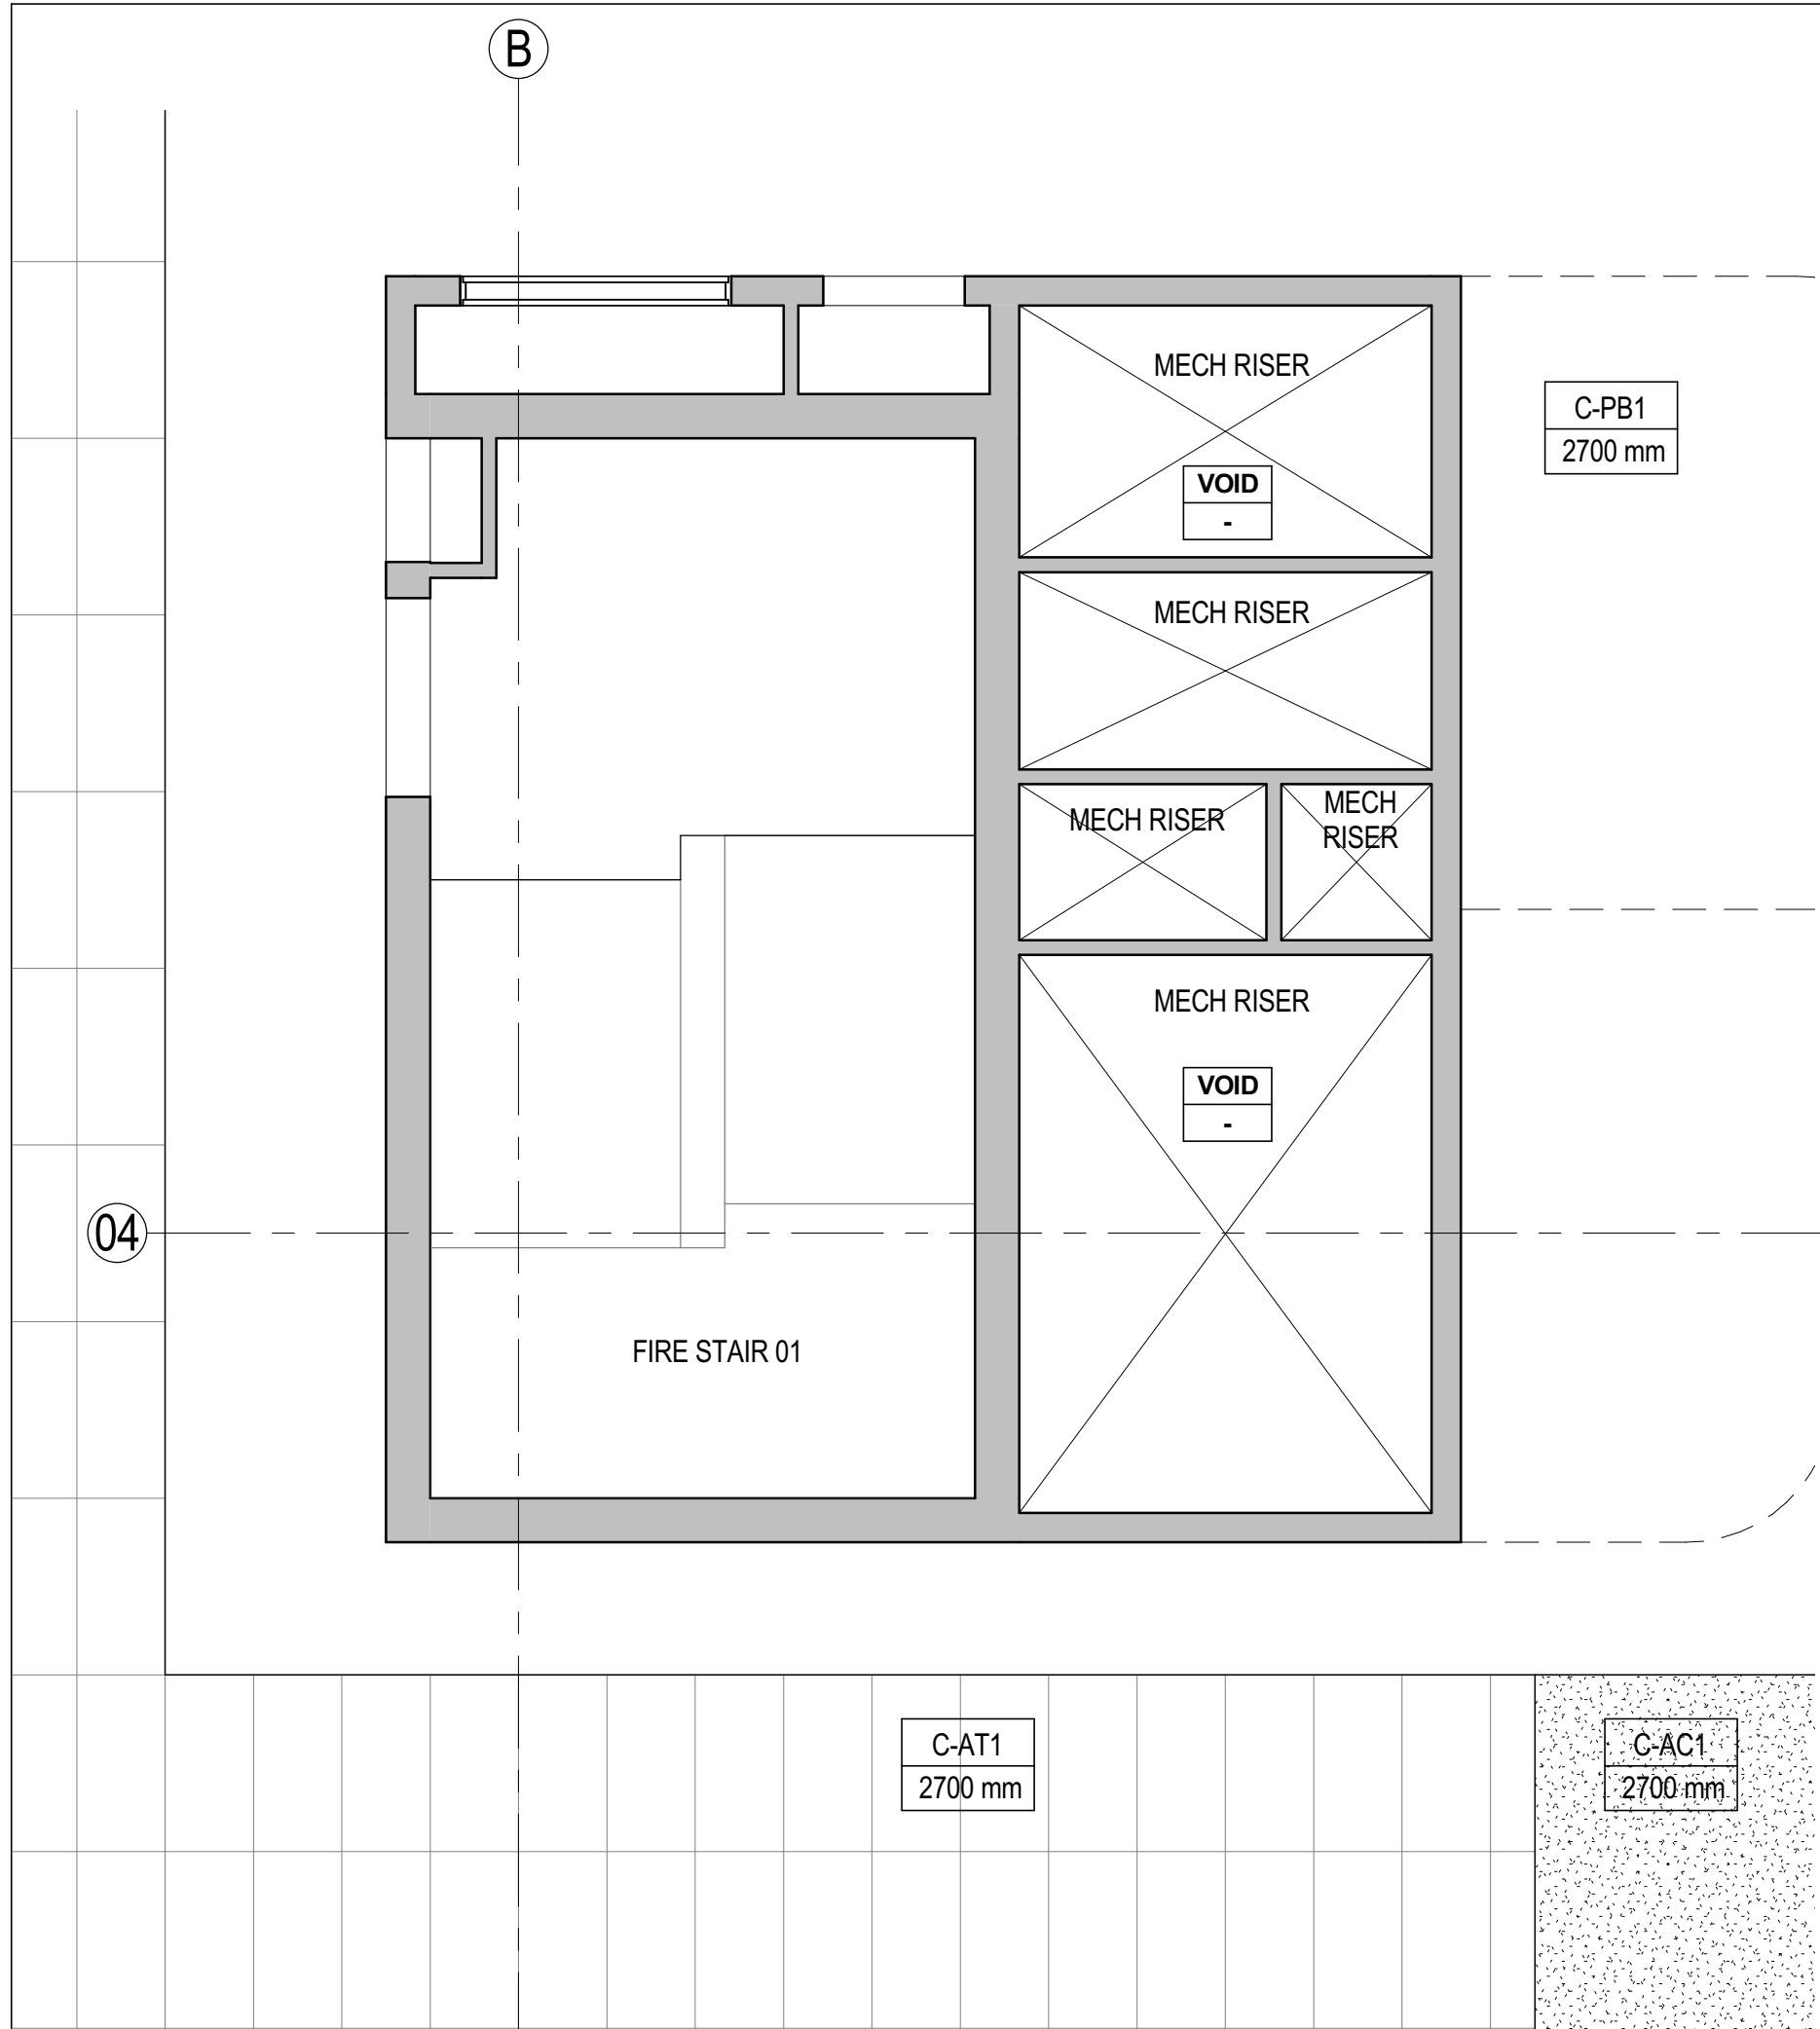

1 RCP - TYPICAL CORE WEST

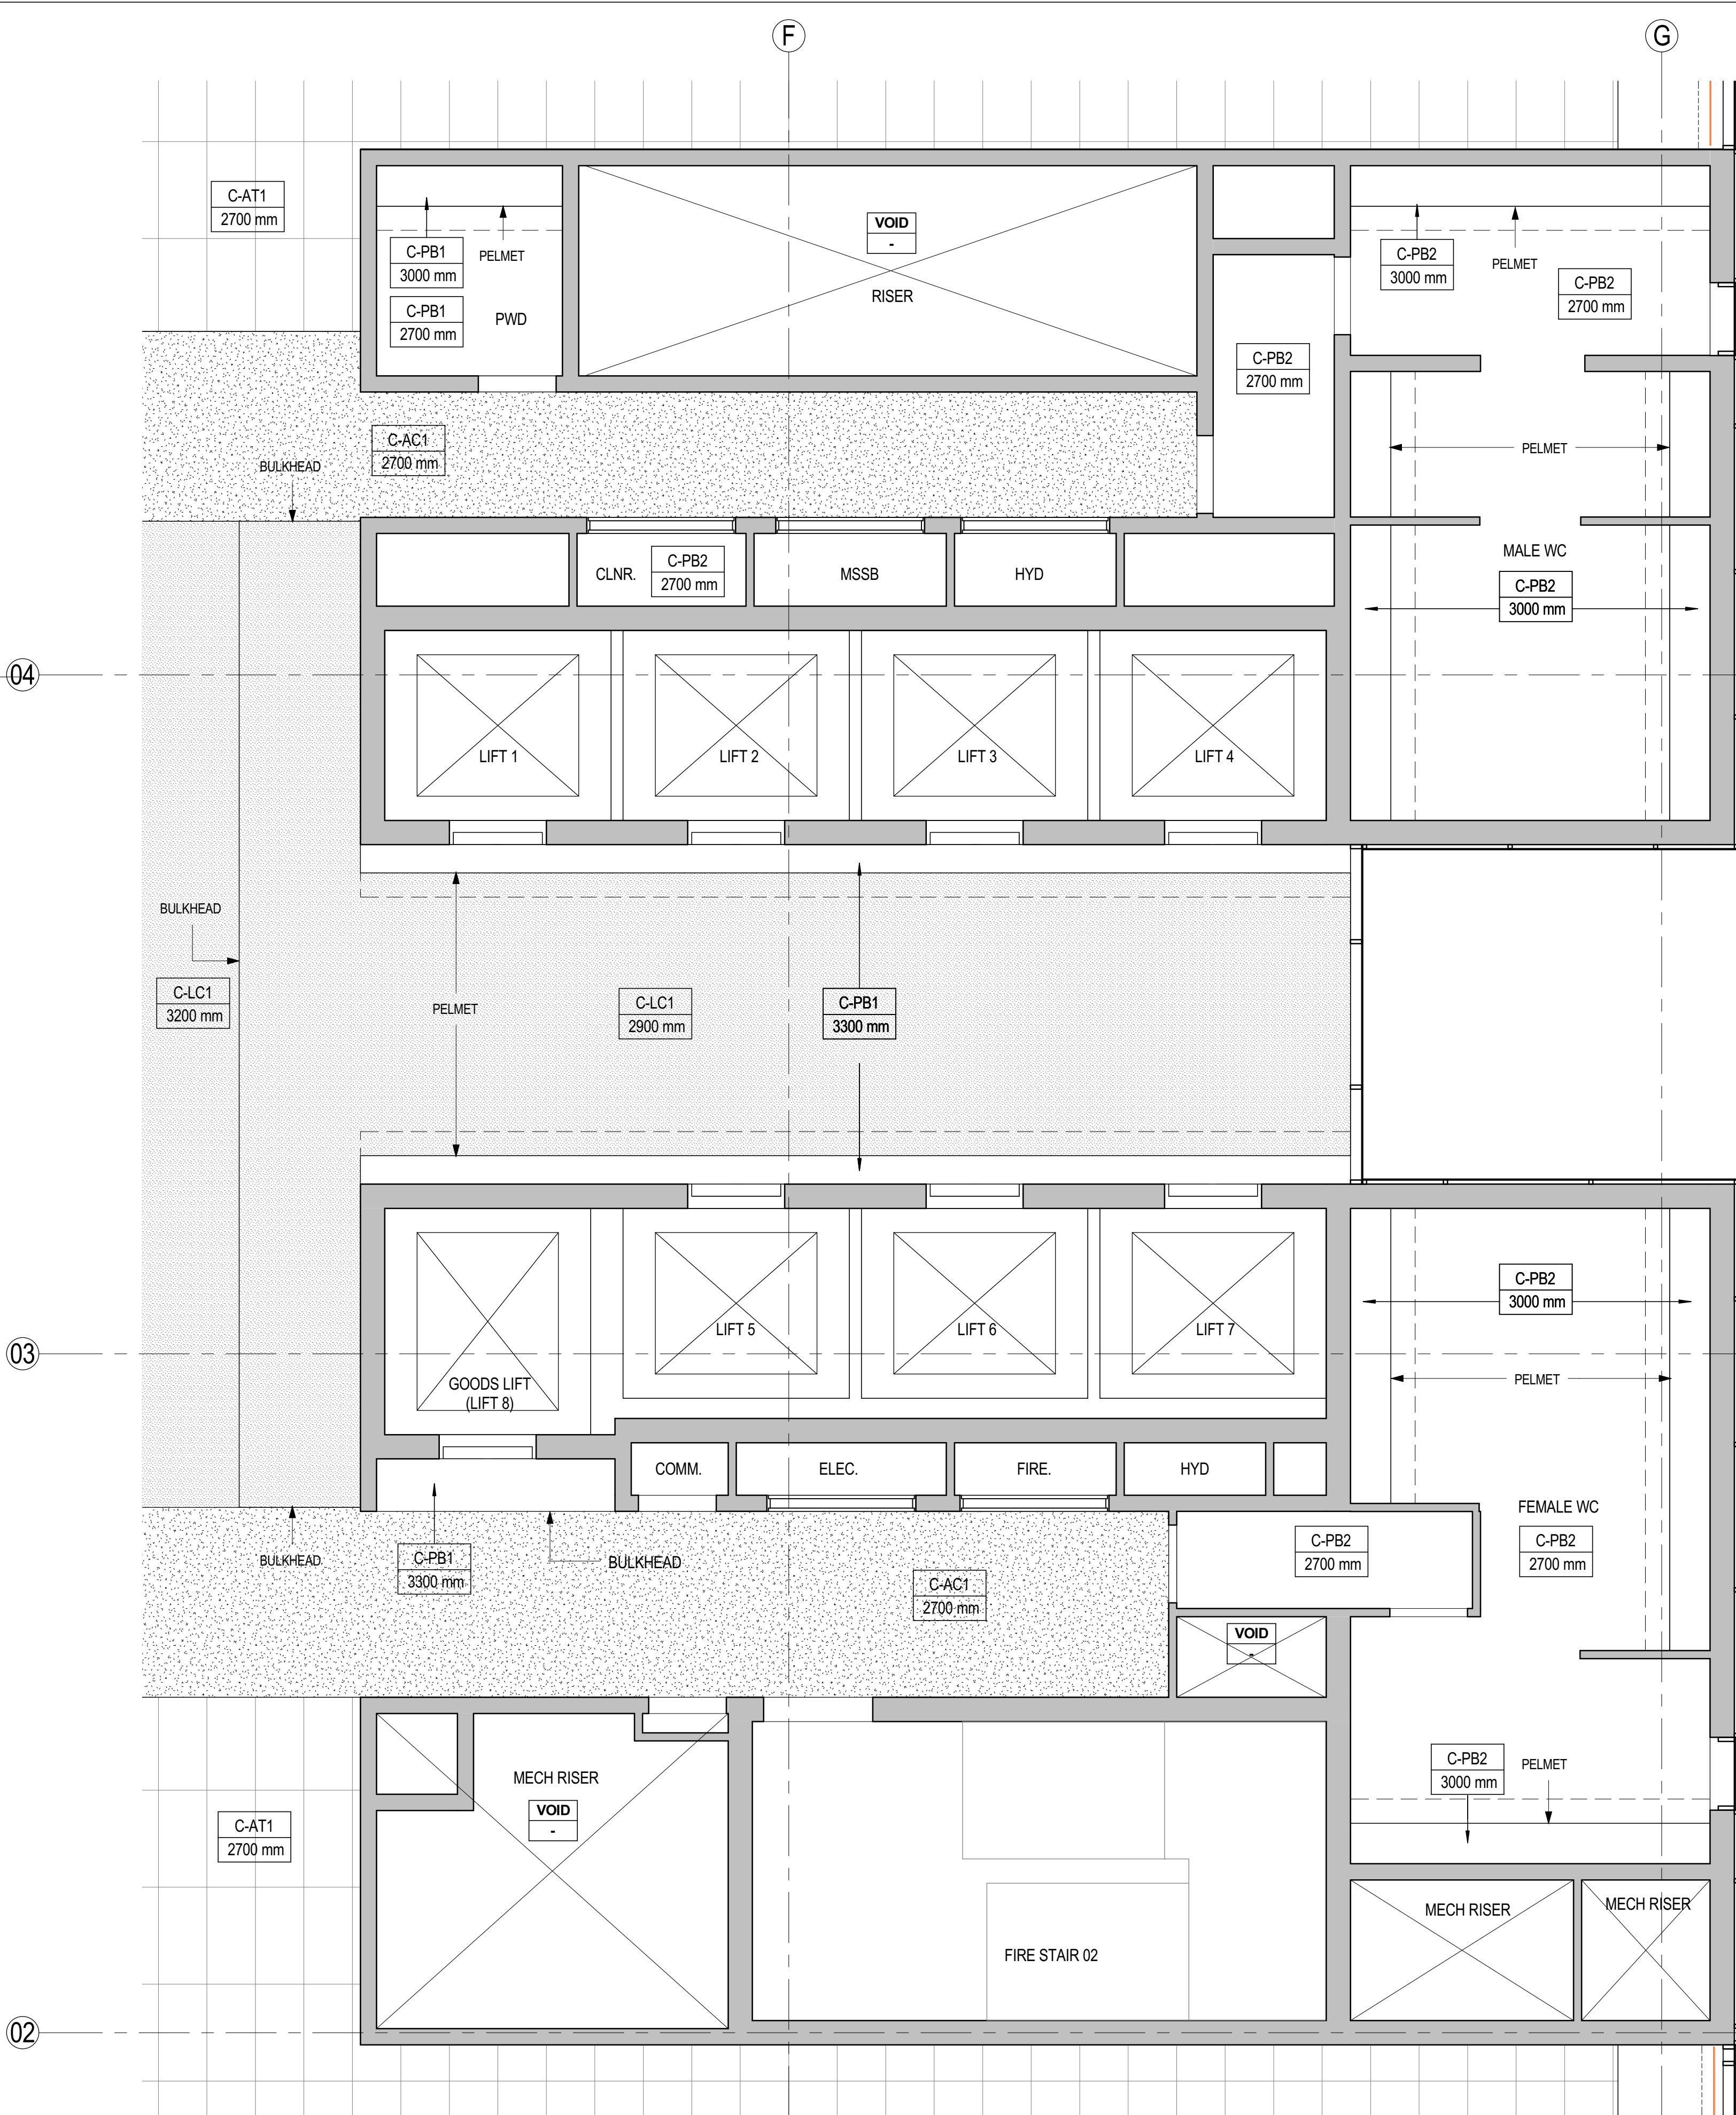

2 RCP - TYPICAL CORE



Telephone +61 7 3852 2525
Facsimile +61 7 3852 2544
www.bvm.com.au

INTELLECTUAL PROPERTY
COPYRIGHT BVM ARCHITECTURE PTY LIMITED. UNLESS OTHERWISE
AGREED IN WRITING ALL RIGHTS TO THIS DOCUMENT ARE SUBJECT TO
PAYMENT IN FULL OF ALL BVM CHARGES THIS DOCUMENT MAY ONLY BE
USED FOR THE EXPRESS PURPOSE AND PROJECT FOR WHICH IT HAS
BEEN CREATED AND DELIVERED. AS NOTIFIED IN WRITING BY BVM AND
THIS DOCUMENT MAY NOT BE OTHERWISE REPRODUCED OR COPIED. ANY
UNAUTHORISED USE OF THIS DOCUMENT IS AT THE USER'S SOLE RISK
AND WITHOUT LIMITING BVM'S RIGHTS THE USER RELEASES AND
INDEMNIFIES BVM FROM AND AGAINST ALL LOSS SO ARISING.

NOTE
CONTRACTOR TO CHECK AND VERIFY ALL DIMENSIONS ON SITE PRIOR TO
COMMENCEMENT OF WORK OR PREPARATION OF SHOP DRAWINGS. DO NOT
SCALE THIS DRAWING.

ISSUE	DATE	FOR
A	24.02.17	TENDER ISSUE

STRUCTURAL & CIVIL
ENSTRUCT

MECHANICAL ELECTRICAL DRY FIRE & ESD
WOOD & GRIEVE ENGINEERS

HYDRAULIC & WET FIRE
MEDLAND ENGINEERING

FACADE
SURFACE DESIGN

TRAFFIC
ASON GROUP

QUANTITY SURVEYOR
RIDER LEVETT BUCKNALL

VERTICAL TRANSPORTATION
NORMAN DISNEY & YOUNG

PROJECT MANAGER
SAVILLS PROJECT MANAGEMENT

CLIENT

HEALTH INFRASTRUCTURE NSW
PROJECT

ST LEONARDS HEALTH
ORGANISATIONS RELOCATION
(SHOR)
RNSH - ST LEONARDS, SYDNEY
BVM PROJECT NUMBER

1609521.000
DRAWING KEY

TRUE NORTH PROJECT NORTH
GRAPHIC SCALE

SCALE @ A1
1: 50
SCALE @ A3
1: 100
STATUS
DO NOT SCALE

FOR TENDER
DRAWING

CORE RCP - TYPICAL
(LEVELS 2-5, 7-9)

AR-G-02-01

ISSUE
A

INTELLECTUAL PROPERTY

COPYRIGHT BVN ARCHITECTURE PTY LIMITED. UNLESS OTHERWISE AGREED IN WRITING, ALL RIGHTS TO THIS DOCUMENT ARE SUBJECT TO PAYMENT IN FULL OF ALL BVN CHARGES. THIS DOCUMENT MAY ONLY BE USED FOR THE EXPRESS PURPOSE AND PROJECT FOR WHICH IT HAS BEEN CREATED AND DELIVERED. AS NOTIFIED IN WRITING BY BVN AND THIS DOCUMENT MAY NOT BE OTHERWISE USED OR COPIED. ANY UNAUTHORISED USE OF THIS DOCUMENT IS AT THE USER'S SOLE RISK AND WITHOUT LIMITING BVN'S RIGHTS, THE USER RELEASES AND INDEMNIFIES BVN FROM AND AGAINST ALL LOSS SO ARISING.

NOTE

CONTRACTOR TO CHECK AND VERIFY ALL DIMENSIONS ON SITE PRIOR TO COMMENCEMENT OF WORK OR PREPARATION OF SHOP DRAWINGS. DO NOT SCALE THIS DRAWING.

ISSUE	DATE	FOR
A	24.02.17	TENDER ISSUE

STRUCTURAL & CIVIL

ENSTRUCT

MECHANICAL ELECTRICAL DRY FIRE & ESD

WOOD & GRIEVE ENGINEERS

HYDRAULIC & WET FIRE

MEDLAND ENGINEERING

FACADE

SURFACE DESIGN

TRAFFIC

ASON GROUP

QUANTITY SURVEYOR

RIDER LEVETT BUCKNALL

VERTICAL TRANSPORTATION

NORMAN DISNEY & YOUNG

PROJECT MANAGER

SAVILLS PROJECT MANAGEMENT

CLIENT

HEALTH INFRASTRUCTURE NSW

PROJECT

ST LEONARDS HEALTH

ORGANISATIONS RELOCATION

(SHOR)

RNSH - ST LEONARDS, SYDNEY

BVN PROJECT NUMBER

1609521.000

DRAWING KEY

TRUE NORTH

PROJECT NORTH

GRAPHIC SCALE

SCALE @ A1

1: 50

SCALE @ A3

1: 100

STATUS

FOR TENDER

DRAWING


CORE RCP - LEVEL 6 (WARM

SHELL)


AR-G-06-01

ISSUE


A

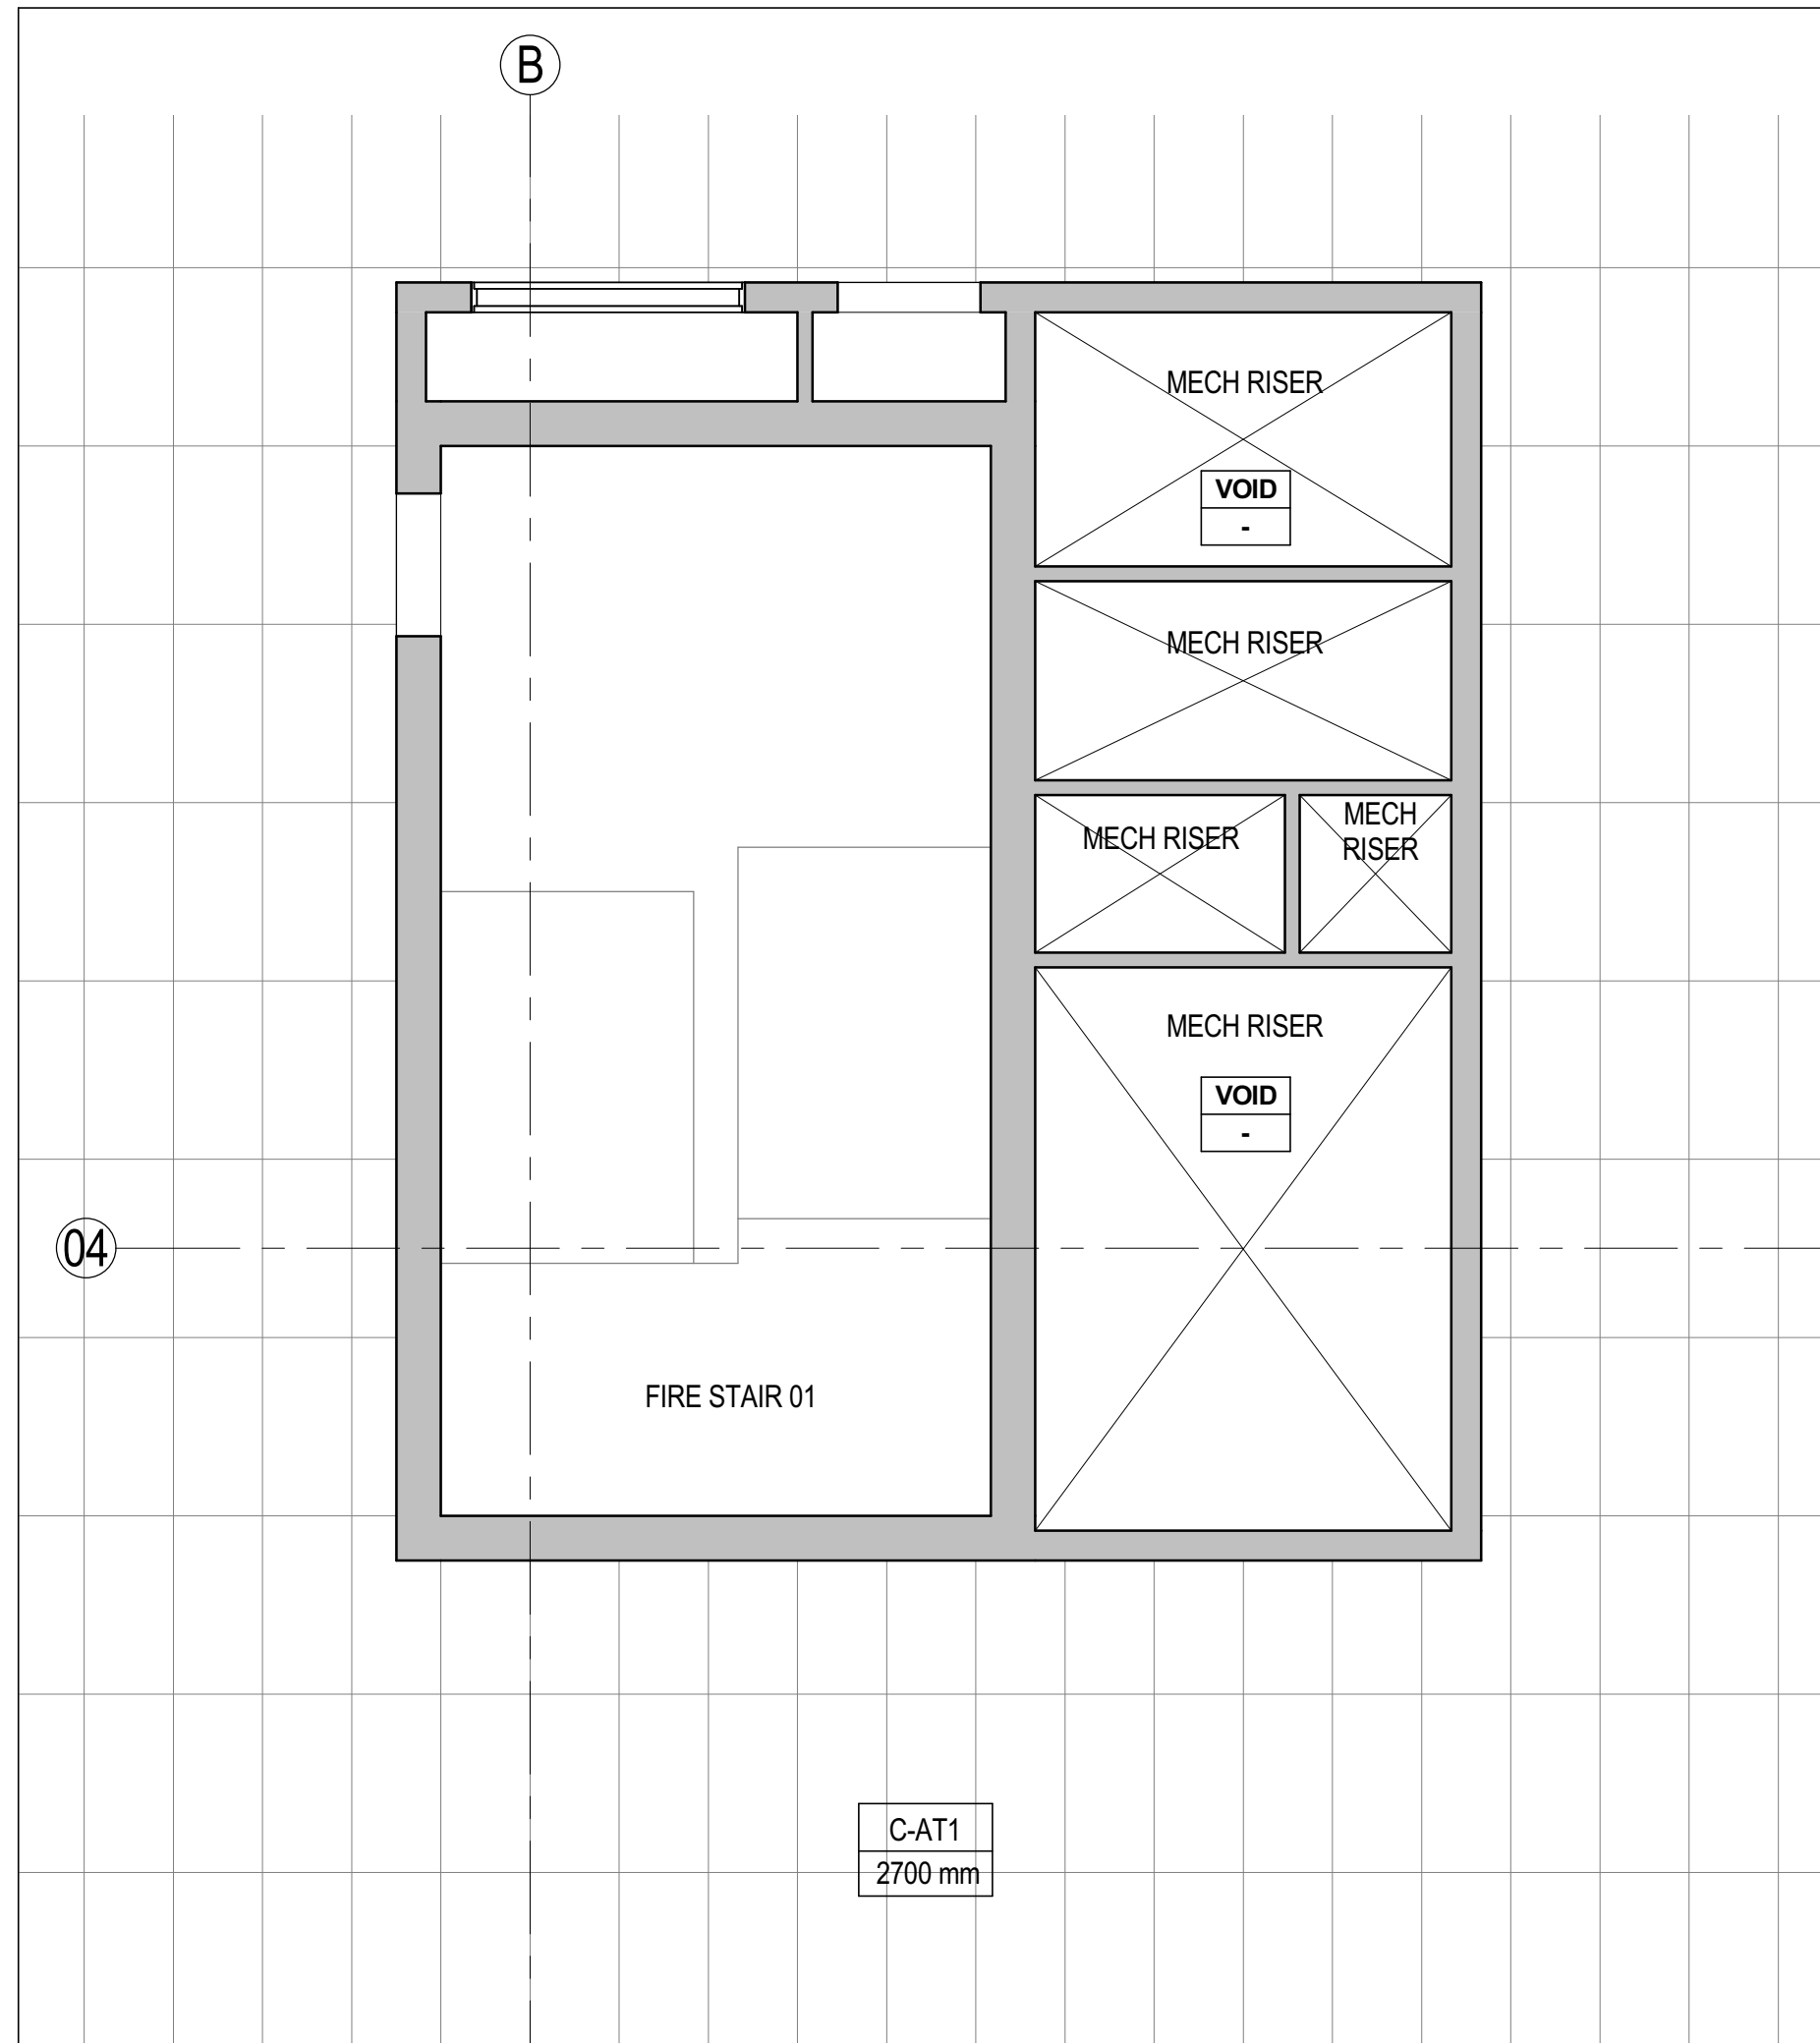

1 RCP - WARM SHELL CORE WEST

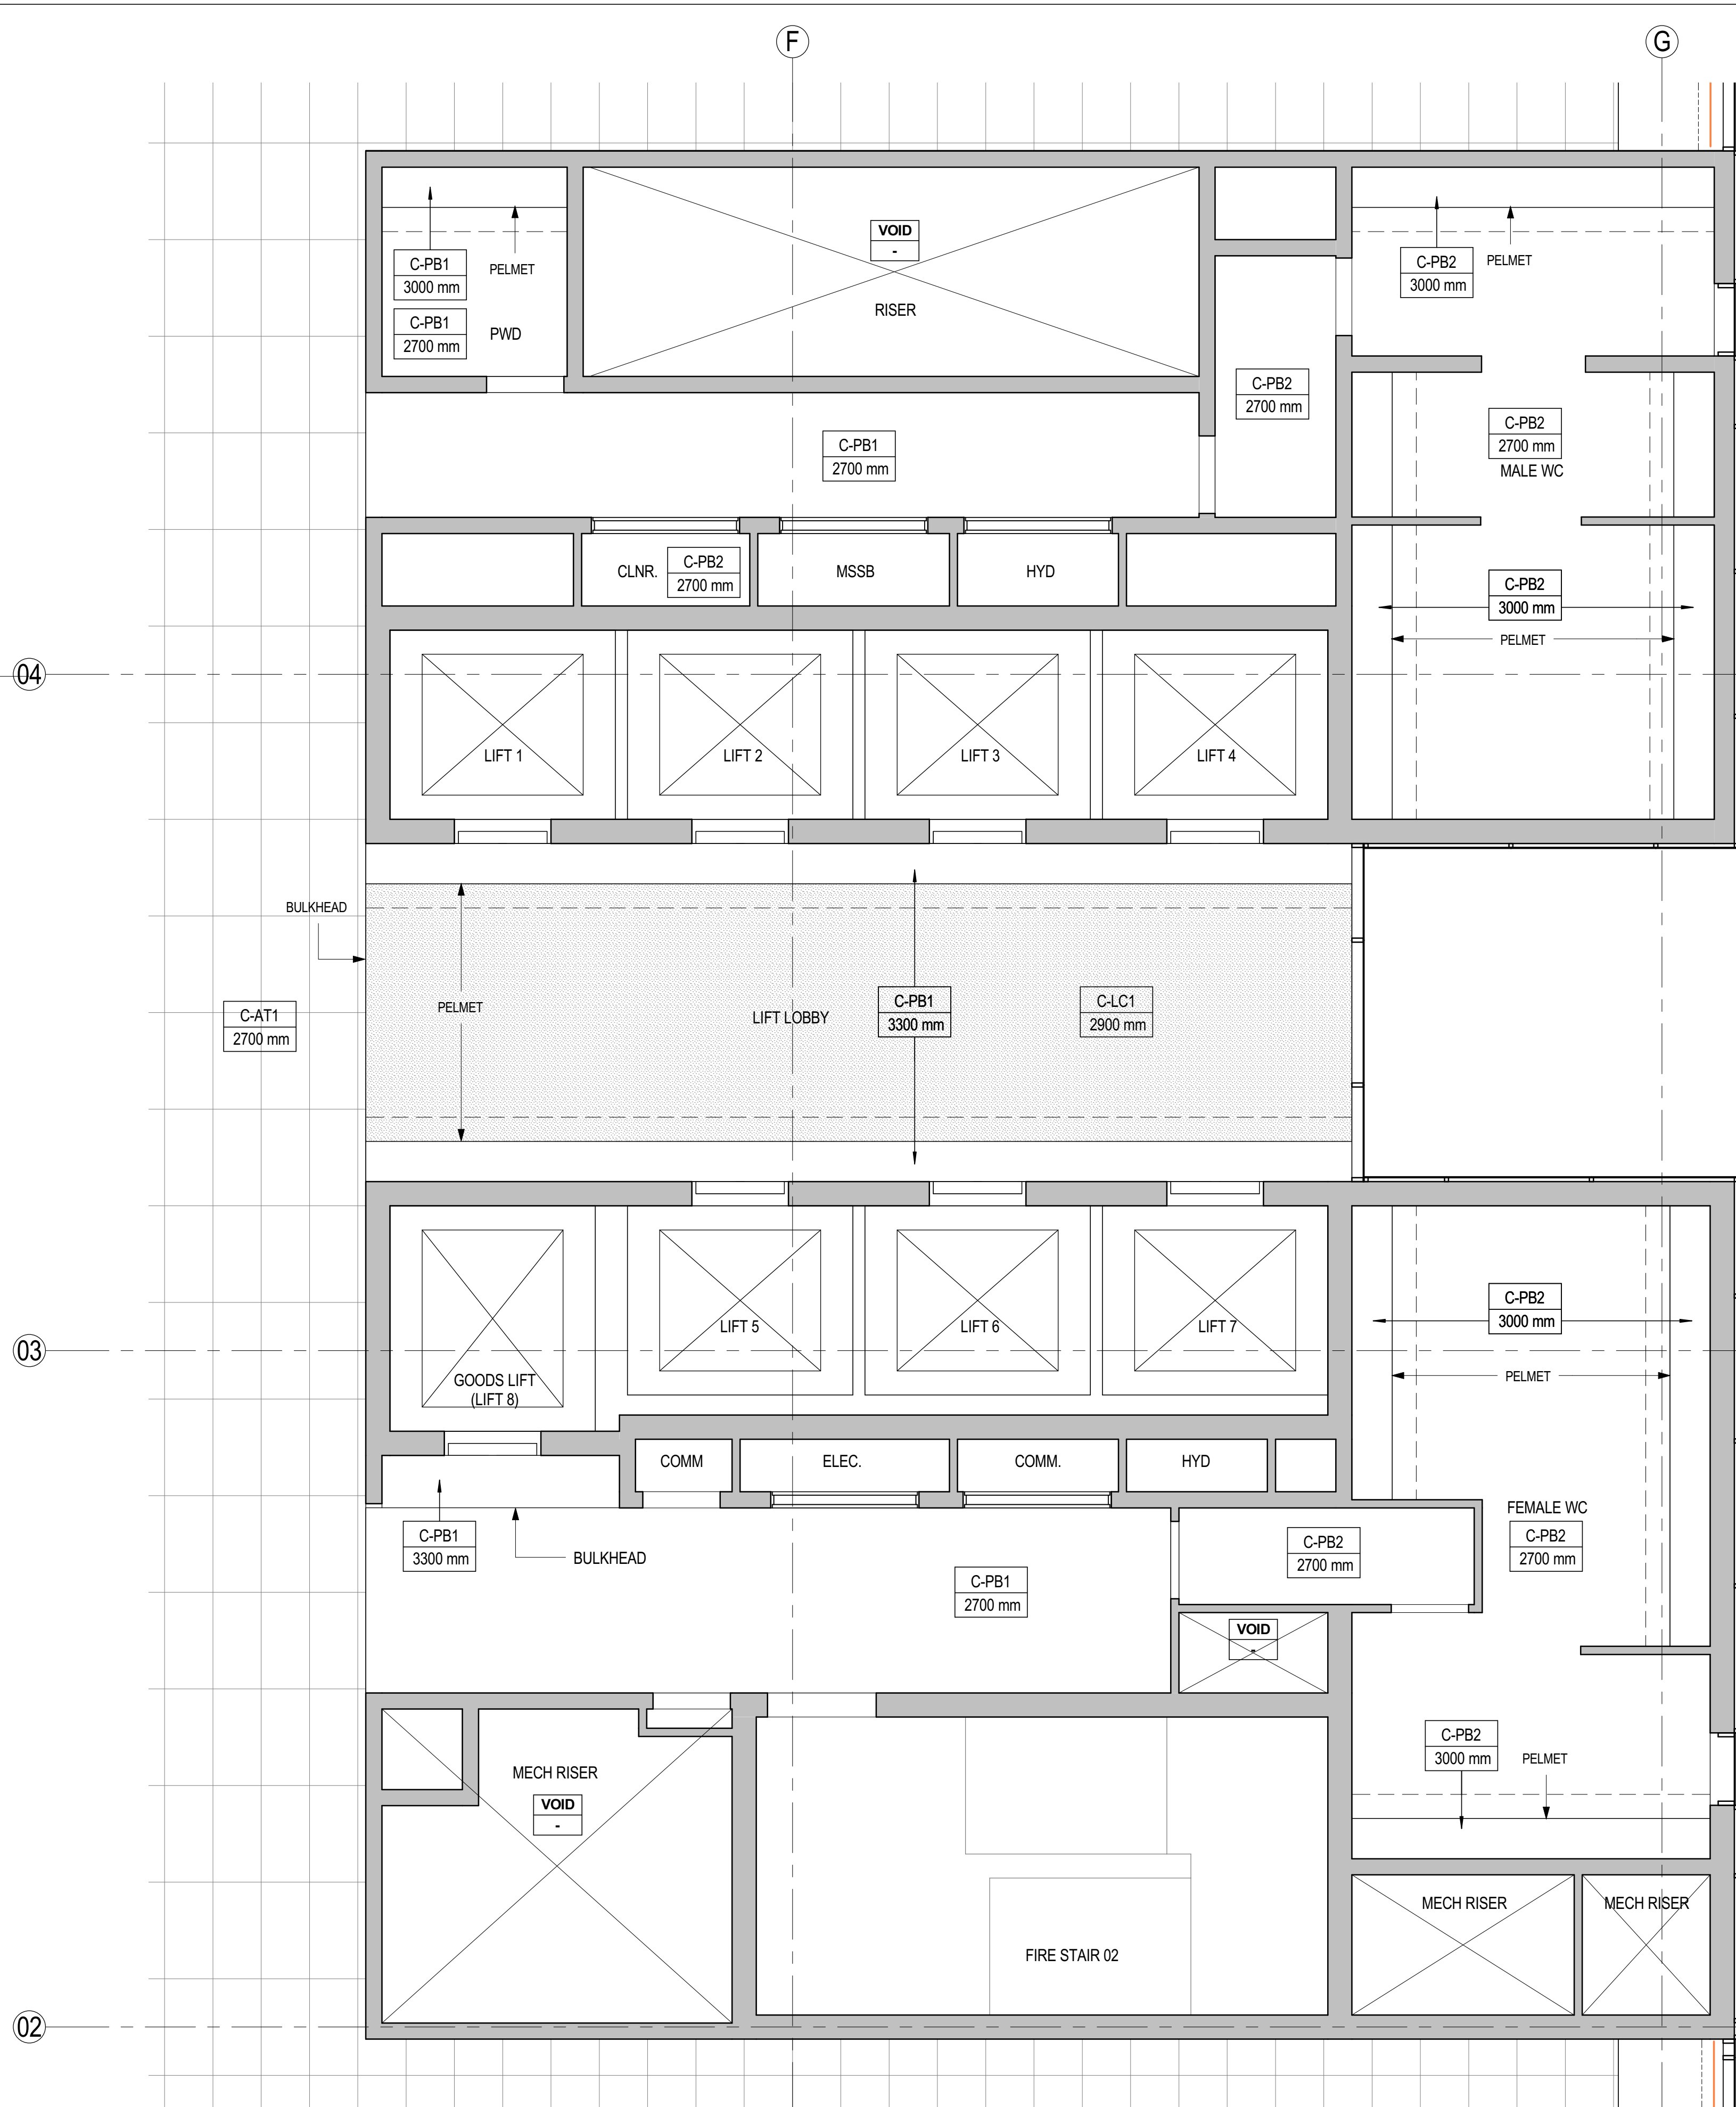

2 RCP - WARM SHELL CORE

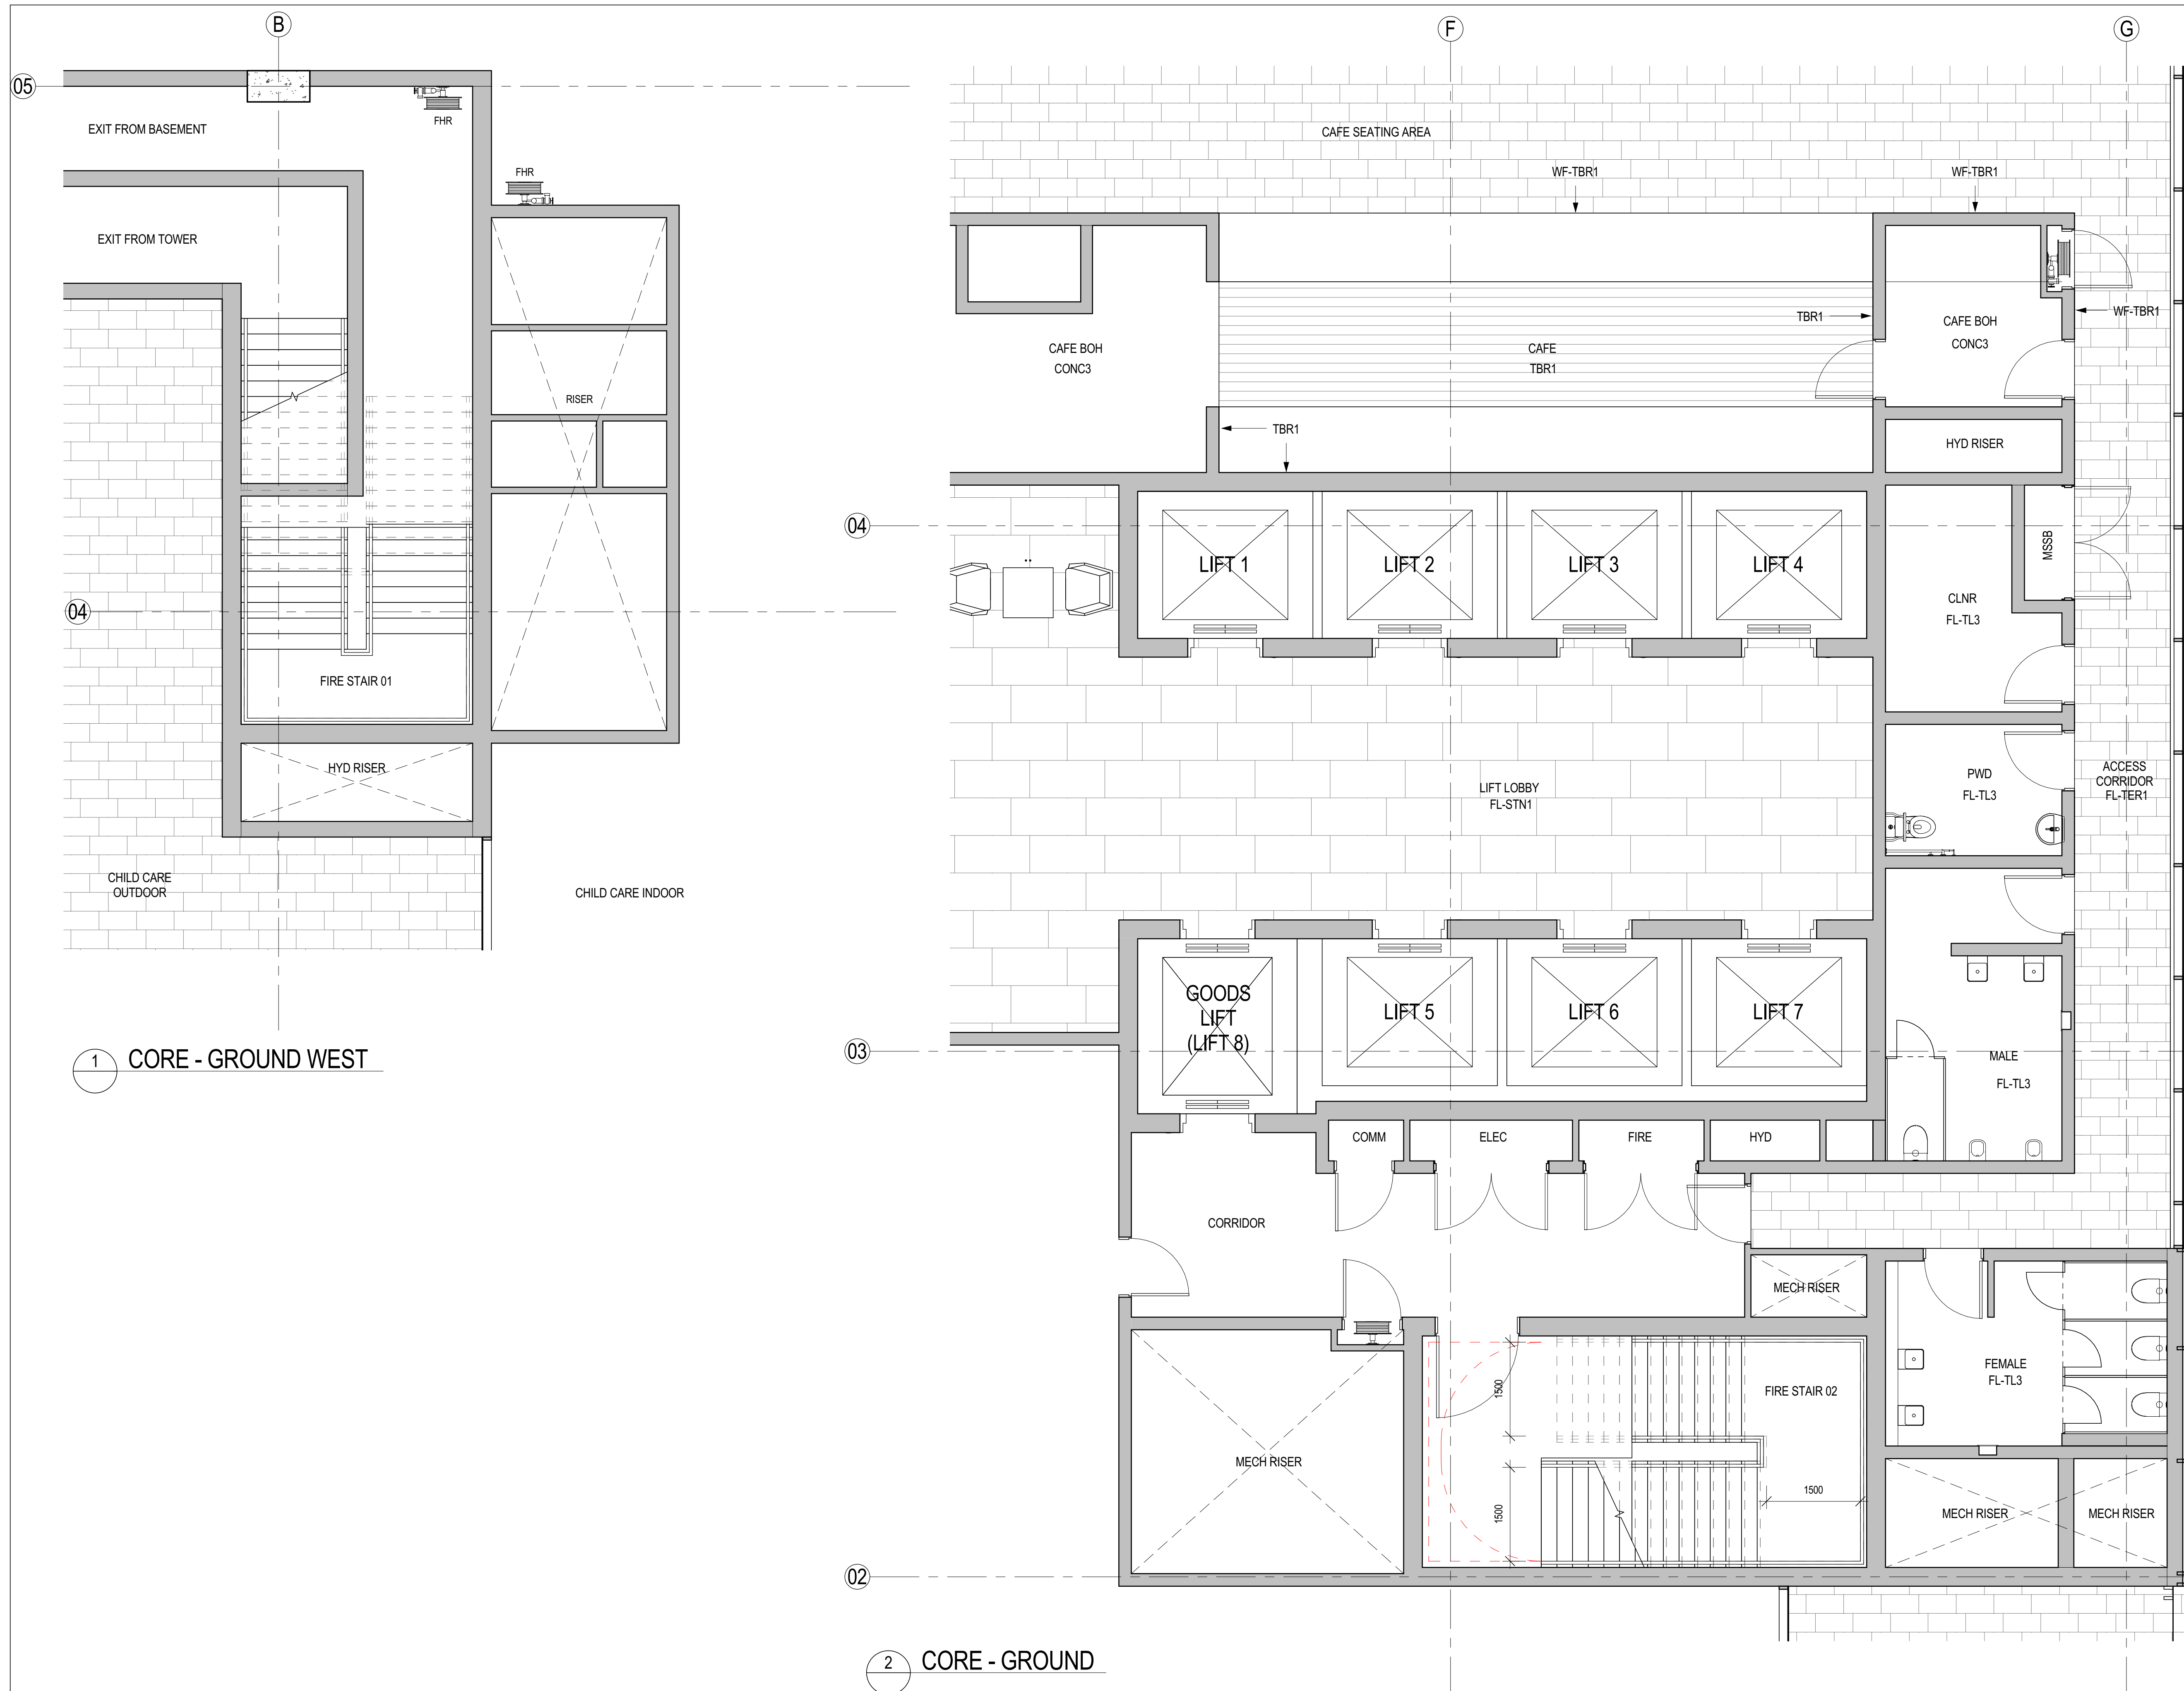

INTELLECTUAL PROPERTY
COPYRIGHT BVN ARCHITECTURE PTY LIMITED. UNLESS OTHERWISE AGREED IN WRITING, ALL RIGHTS TO THIS DOCUMENT ARE SUBJECT TO PAYMENT IN FULL OF ALL BVN CHARGES. THIS DOCUMENT MAY ONLY BE USED FOR THE EXPRESS PURPOSE AND PROJECT FOR WHICH IT HAS BEEN CREATED AND DELIVERED. AS NOTIFIED IN WRITING BY BVN AND THIS DOCUMENT MAY NOT BE OTHERWISE USED OR COPIED. ANY UNAUTHORISED USE OF THIS DOCUMENT IS AT THE USER'S SOLE RISK AND WITHOUT LIMITING BVN'S RIGHTS, THE USER RELEASES AND INDEMNIFIES BVN FROM AND AGAINST ALL LOSS SO ARISING.

NOTE
CONTRACTOR TO CHECK AND VERIFY ALL DIMENSIONS ON SITE PRIOR TO COMMENCEMENT OF WORK OR PREPARATION OF SHOP DRAWINGS. DO NOT SCALE THIS DRAWING.

ISSUE	DATE	FOR
A	24.02.17	TENDER ISSUE

STRUCTURAL & CIVIL
ENSTRUCT

MECHANICAL, ELECTRICAL, DRY FIRE & ESD
WOOD & GRIEVE ENGINEERS

HYDRAULIC & WET FIRE
MEDLAND ENGINEERING

FACADE
SURFACE DESIGN

TRAFFIC
ASON GROUP

QUANTITY SURVEYOR
RIDER LEVETT BUCKNALL

VERTICAL TRANSPORTATION
NORMAN DISNEY & YOUNG

PROJECT MANAGER
SAVILLS PROJECT MANAGEMENT

CLIENT

HEALTH INFRASTRUCTURE NSW
PROJECT

ST LEONARDS HEALTH
ORGANISATIONS RELOCATION
(SHOR)
RNSH - ST LEONARDS, SYDNEY
BVN PROJECT NUMBER

1609521.000
DRAWING KEY

TRUE NORTH PROJECT NORTH
GRAPHIC SCALE

SCALE @ A1
1:50
SCALE @ A3
1:100
STATUS
DO NOT SCALE


FOR TENDER
DRAWING

CORE PLAN - LEVEL 01

AR-H1-01

ISSUE

A

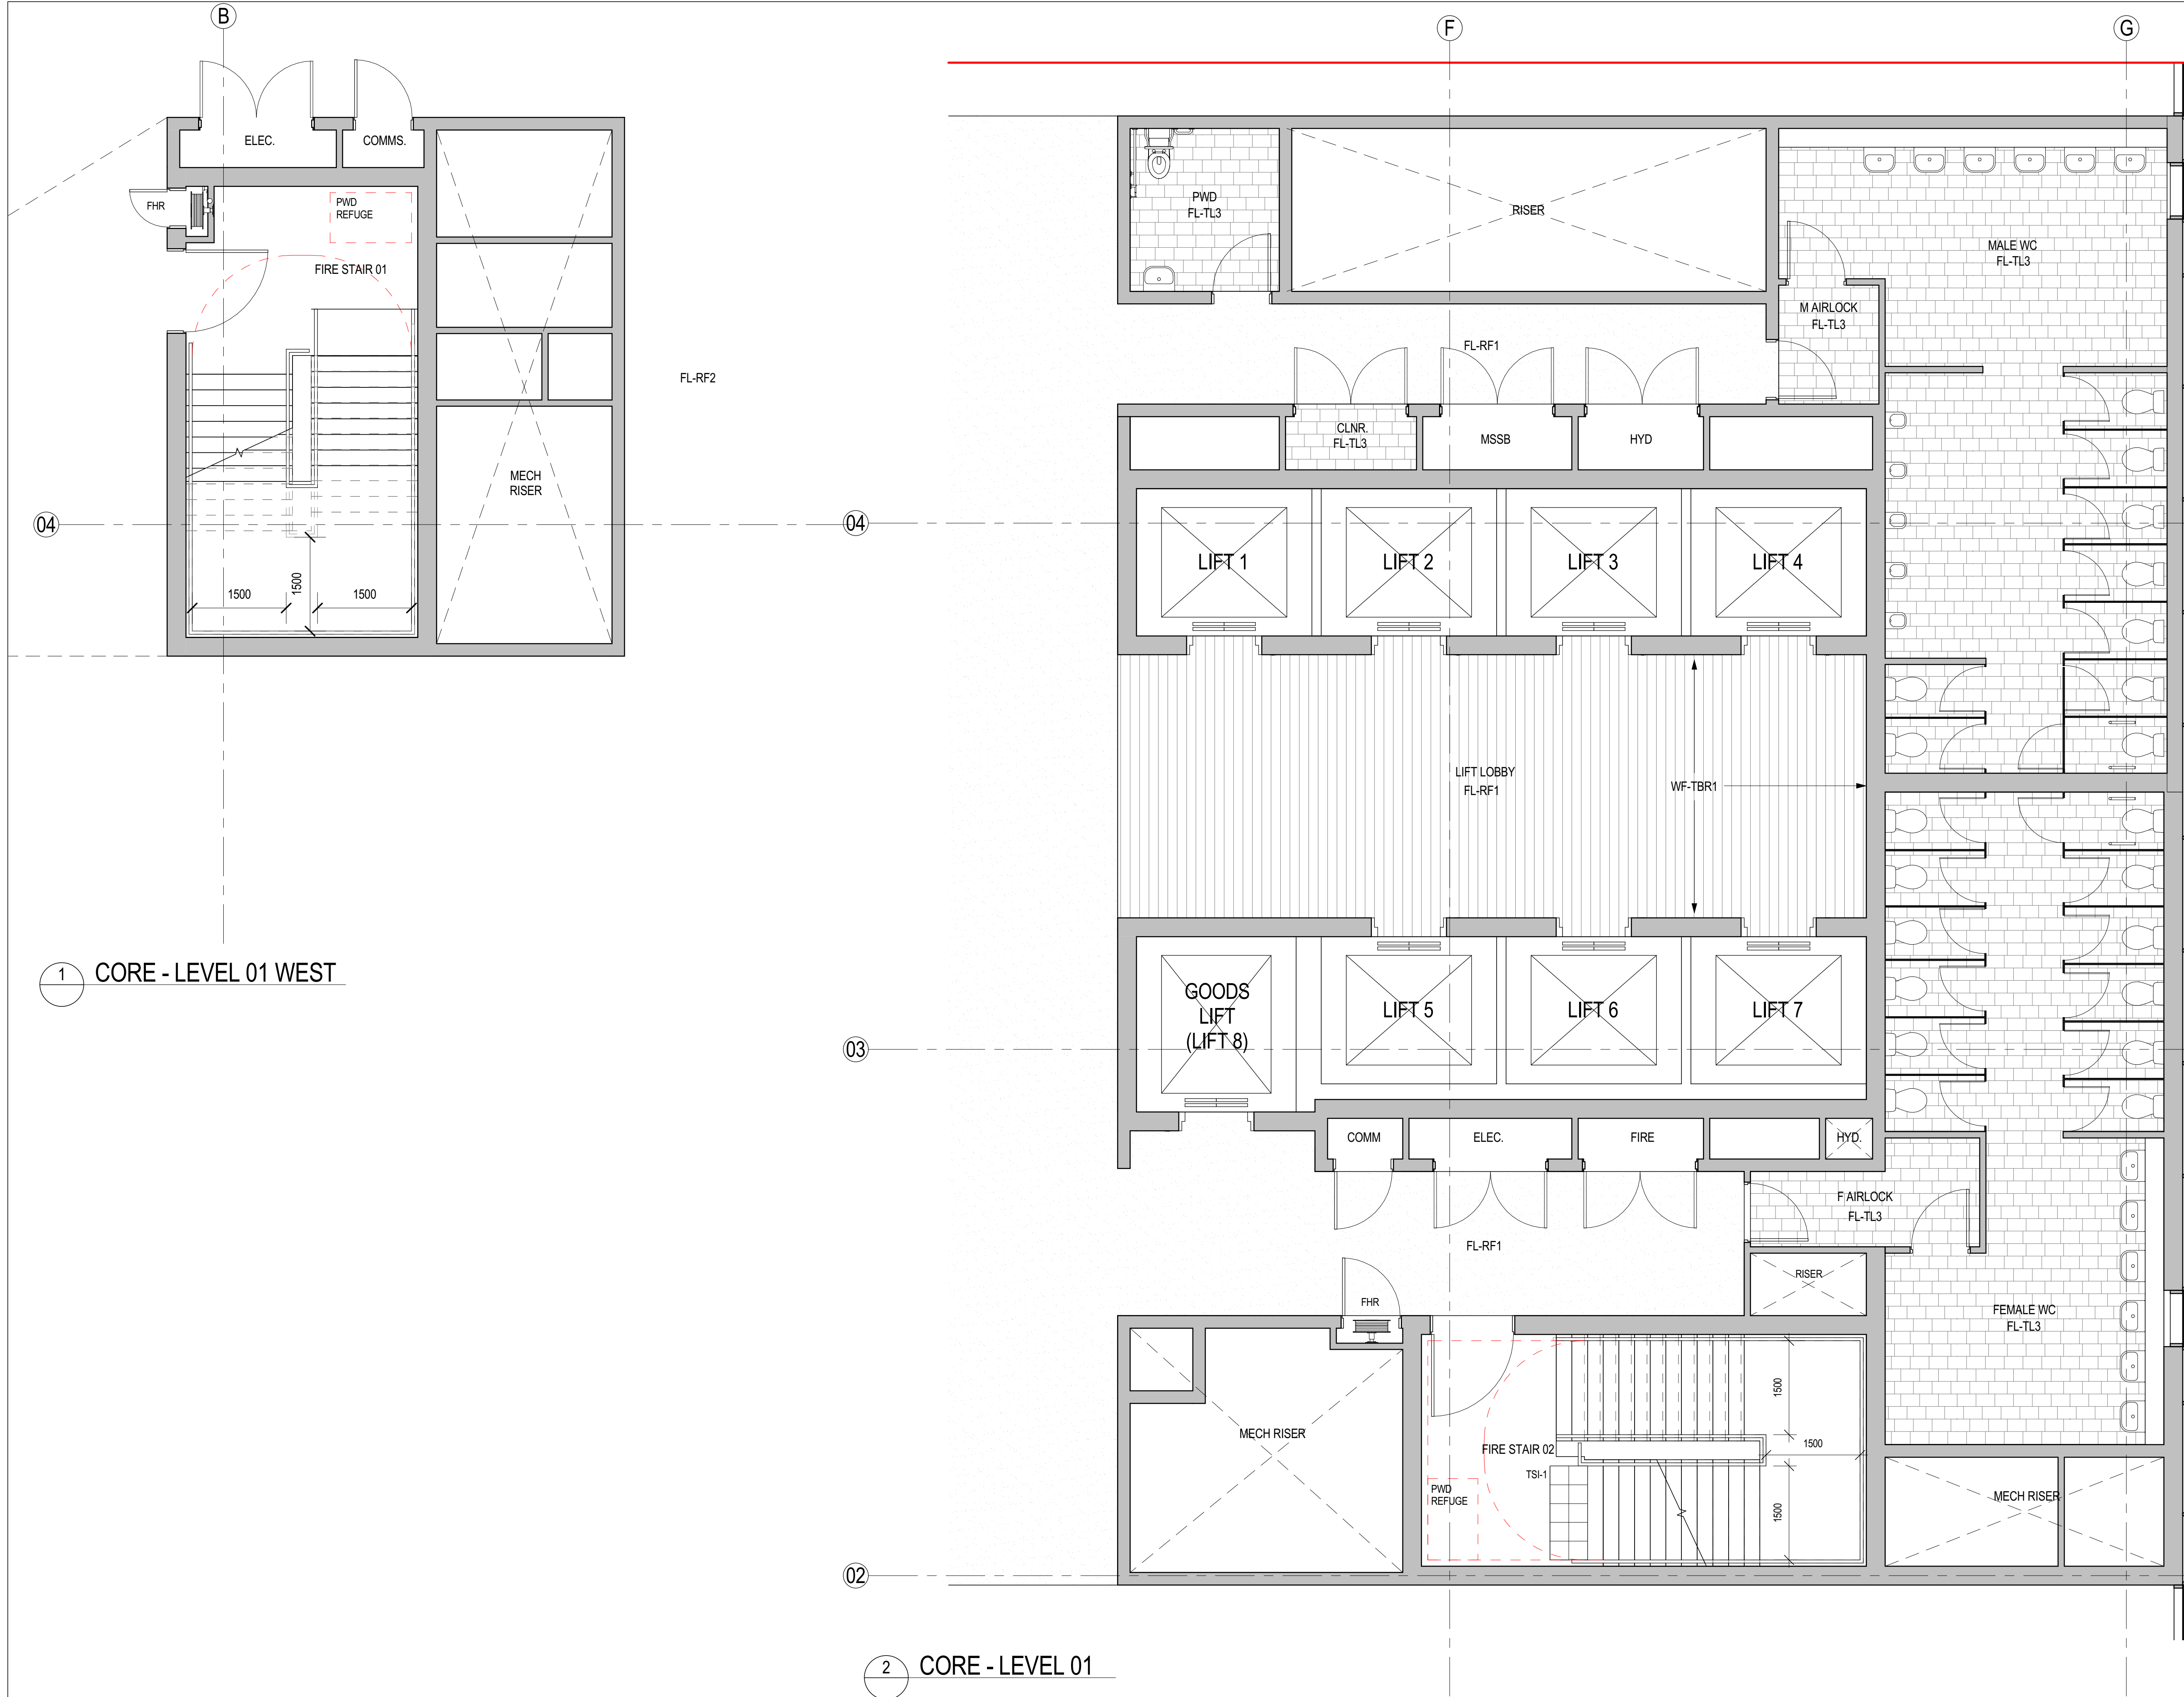

1 CORE - LEVEL 01 WEST

2 CORE - LEVEL 01

INTELLECTUAL PROPERTY
COPYRIGHT BVN ARCHITECTURE PTY LIMITED. UNLESS OTHERWISE AGREED IN WRITING, ALL RIGHTS TO THIS DOCUMENT ARE SUBJECT TO PAYMENT IN FULL OF ALL BVN CHARGES THIS DOCUMENT MAY ONLY BE USED FOR THE EXPRESS PURPOSE AND PROJECT FOR WHICH IT HAS BEEN CREATED AND DELIVERED. AS NOTIFIED IN WRITING BY BVN AND THIS DOCUMENT MAY NOT BE OTHERWISE USED OR COPIED. ANY UNAUTHORISED USE OF THIS DOCUMENT IS AT THE USER'S SOLE RISK AND WITHOUT LIMITING BVN'S RIGHTS THE USER RELEASES AND INDEMNIFIES BVN FROM AND AGAINST ALL LOSS SO ARISING.

NOTE
CONTRACTOR TO CHECK AND VERIFY ALL DIMENSIONS ON SITE PRIOR TO COMMENCEMENT OF WORK OR PREPARATION OF SHOP DRAWINGS. DO NOT SCALE THIS DRAWING.

ISSUE	DATE	FOR
1	09.01.17	ISSUE FOR COSTING
2	19.01.17	ISSUE FOR COORDINATION
3	30.01.17	ISSUE FOR COORDINATION
4	17.02.17	PRE TENDER UPDATE
A	24.02.17	TENDER ISSUE

STRUCTURAL & CIVIL
ENSTRUCT

MECHANICAL ELECTRICAL DRY FIRE & ESD
WOOD & GRIEVE ENGINEERS

HYDRAULIC & WET FIRE
MEDLAND ENGINEERING

FACADE
SURFACE DESIGN

TRAFFIC
ASON GROUP

QUANTITY SURVEYOR
RIDER LEVETT BUCKNALL

VERTICAL TRANSPORTATION
NORMAN DISNEY & YOUNG

PROJECT MANAGER
SAVILLS PROJECT MANAGEMENT

CLIENT

HEALTH INFRASTRUCTURE NSW
PROJECT

ST LEONARDS HEALTH
ORGANISATIONS RELOCATION
(SHOR)
RNSH - ST LEONARDS, SYDNEY

BVN PROJECT NUMBER

1609521.000

DRAWING KEY

TRUE NORTH PROJECT NORTH
GRAPHIC SCALE

SCALE @ A1
1:50
SCALE @ A3
1:100
STATUS
DO NOT SCALE


FOR TENDER
DRAWING

CORE PLAN - TYPICAL
(LEVELS 02-09)


AR-H-02-01

ISSUE


A

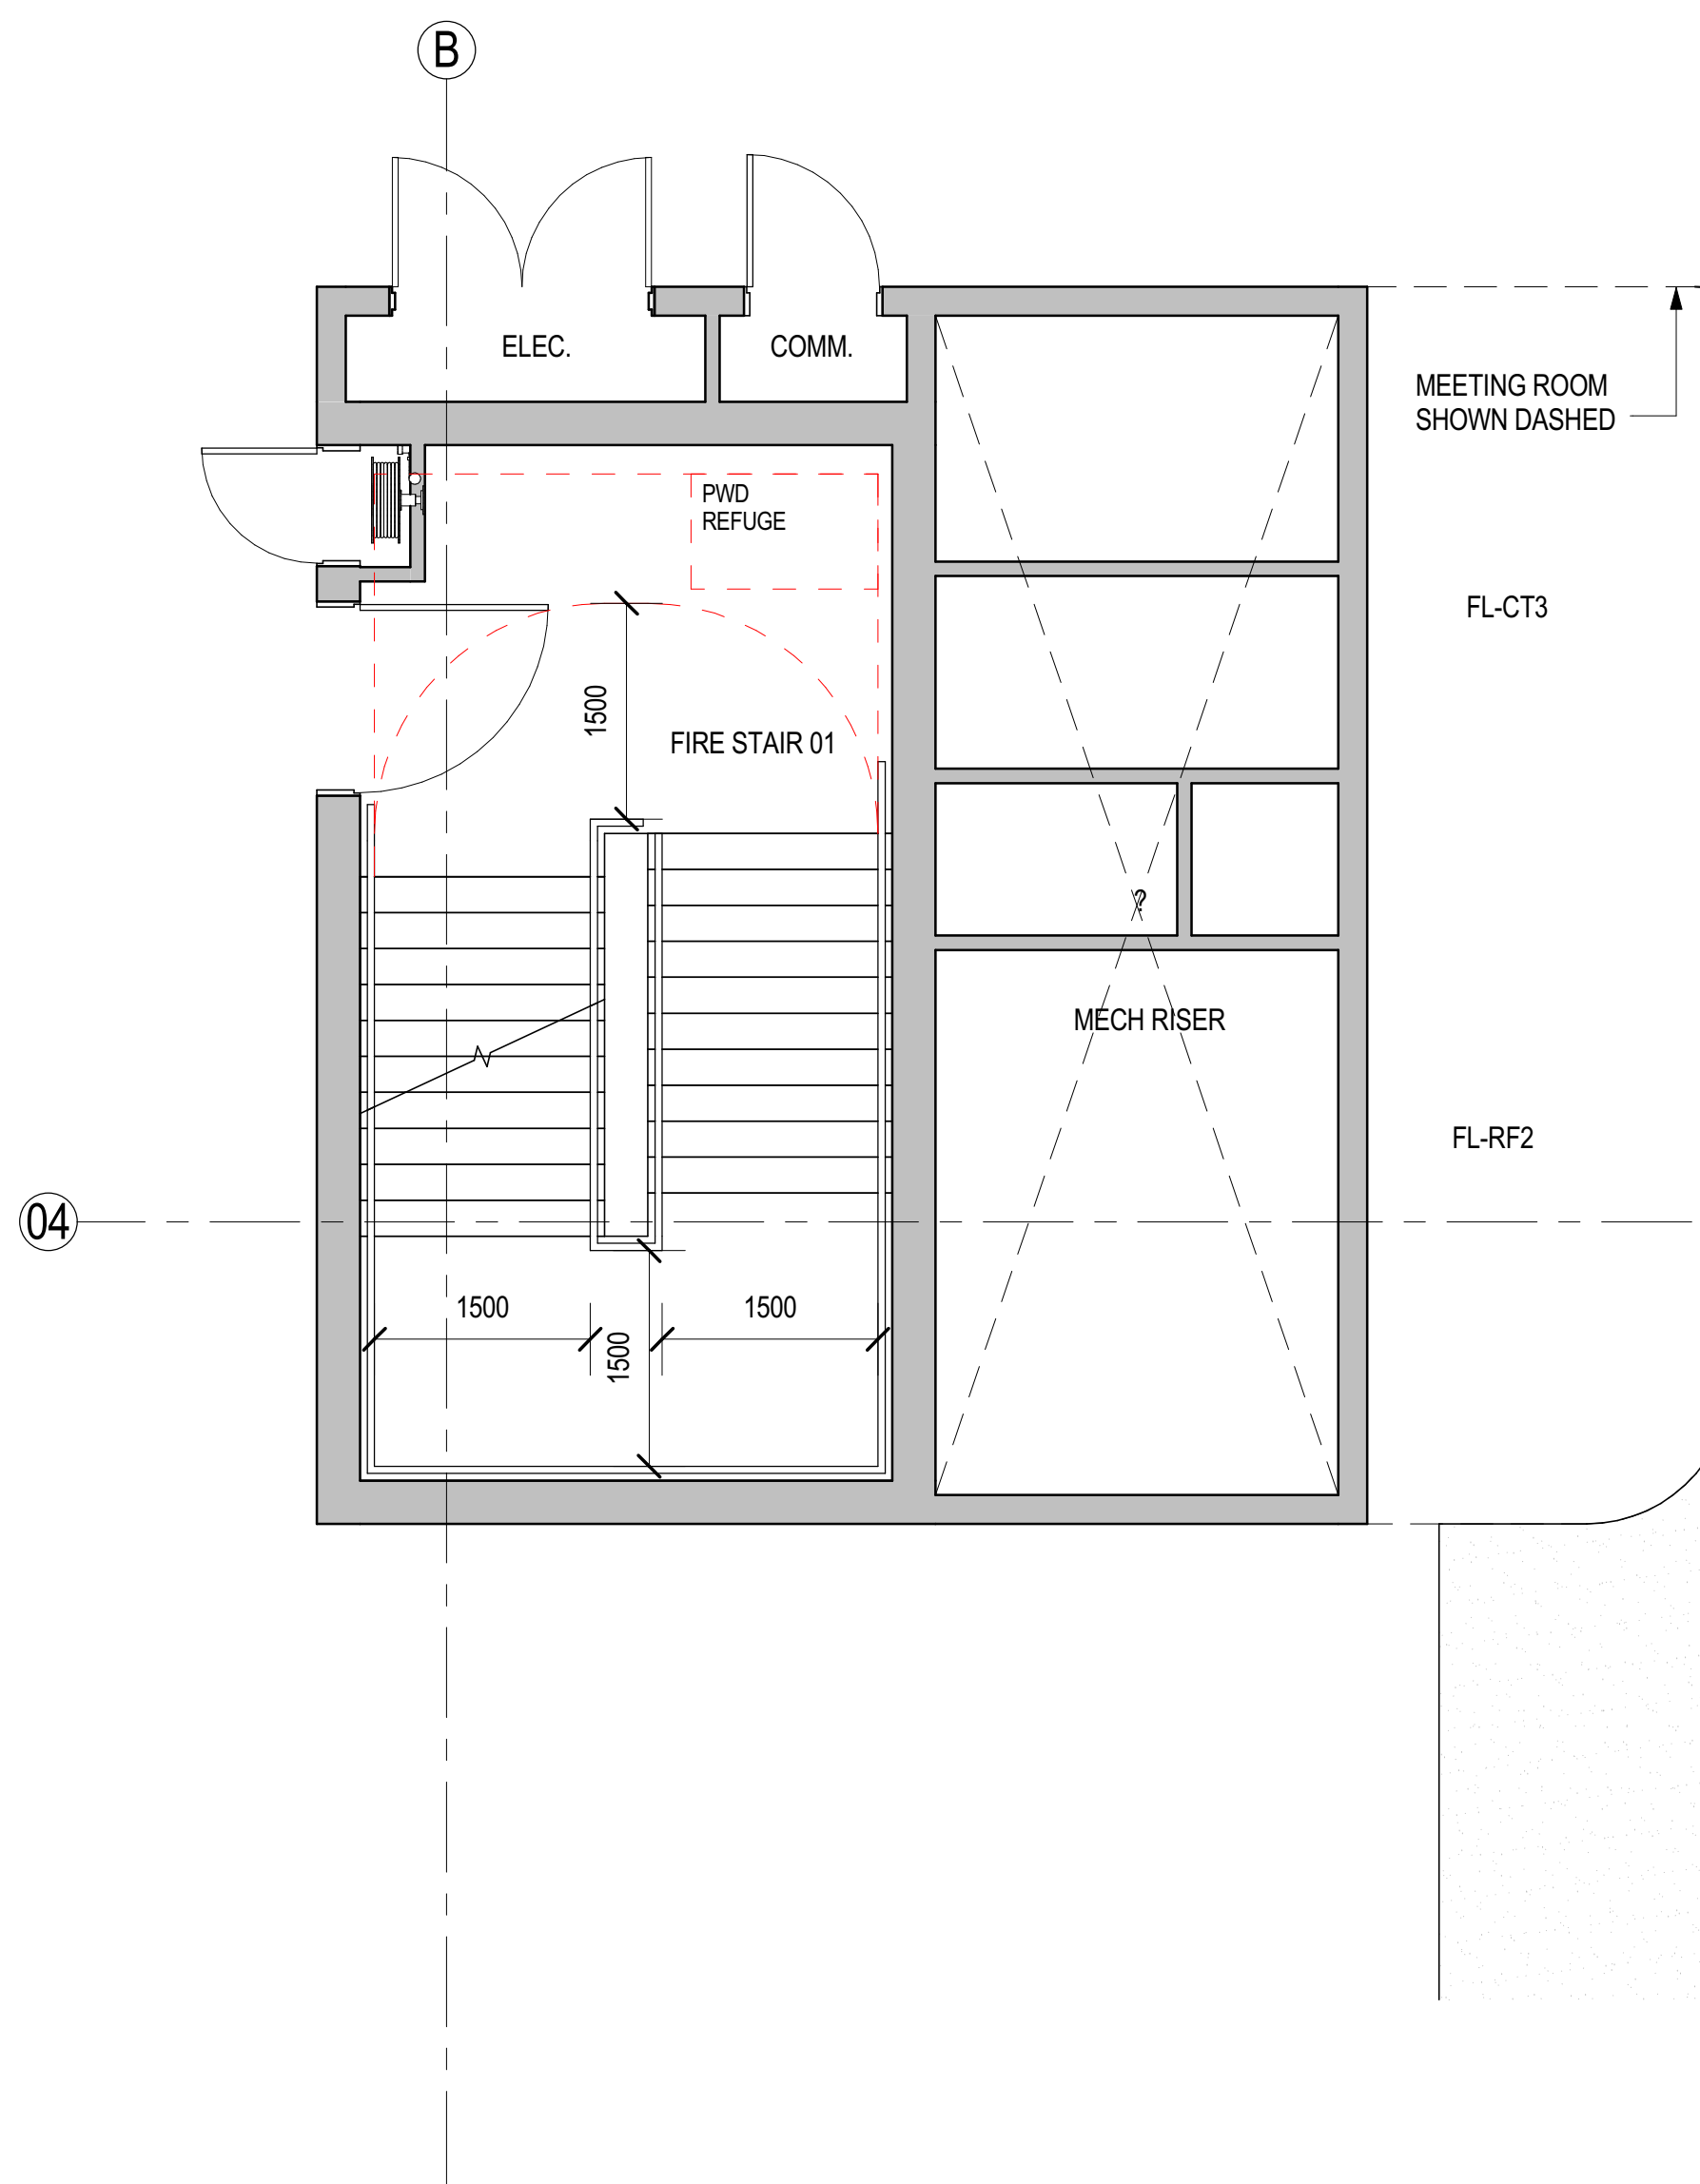

1 TYPICAL CORE - LEVEL 02 WEST

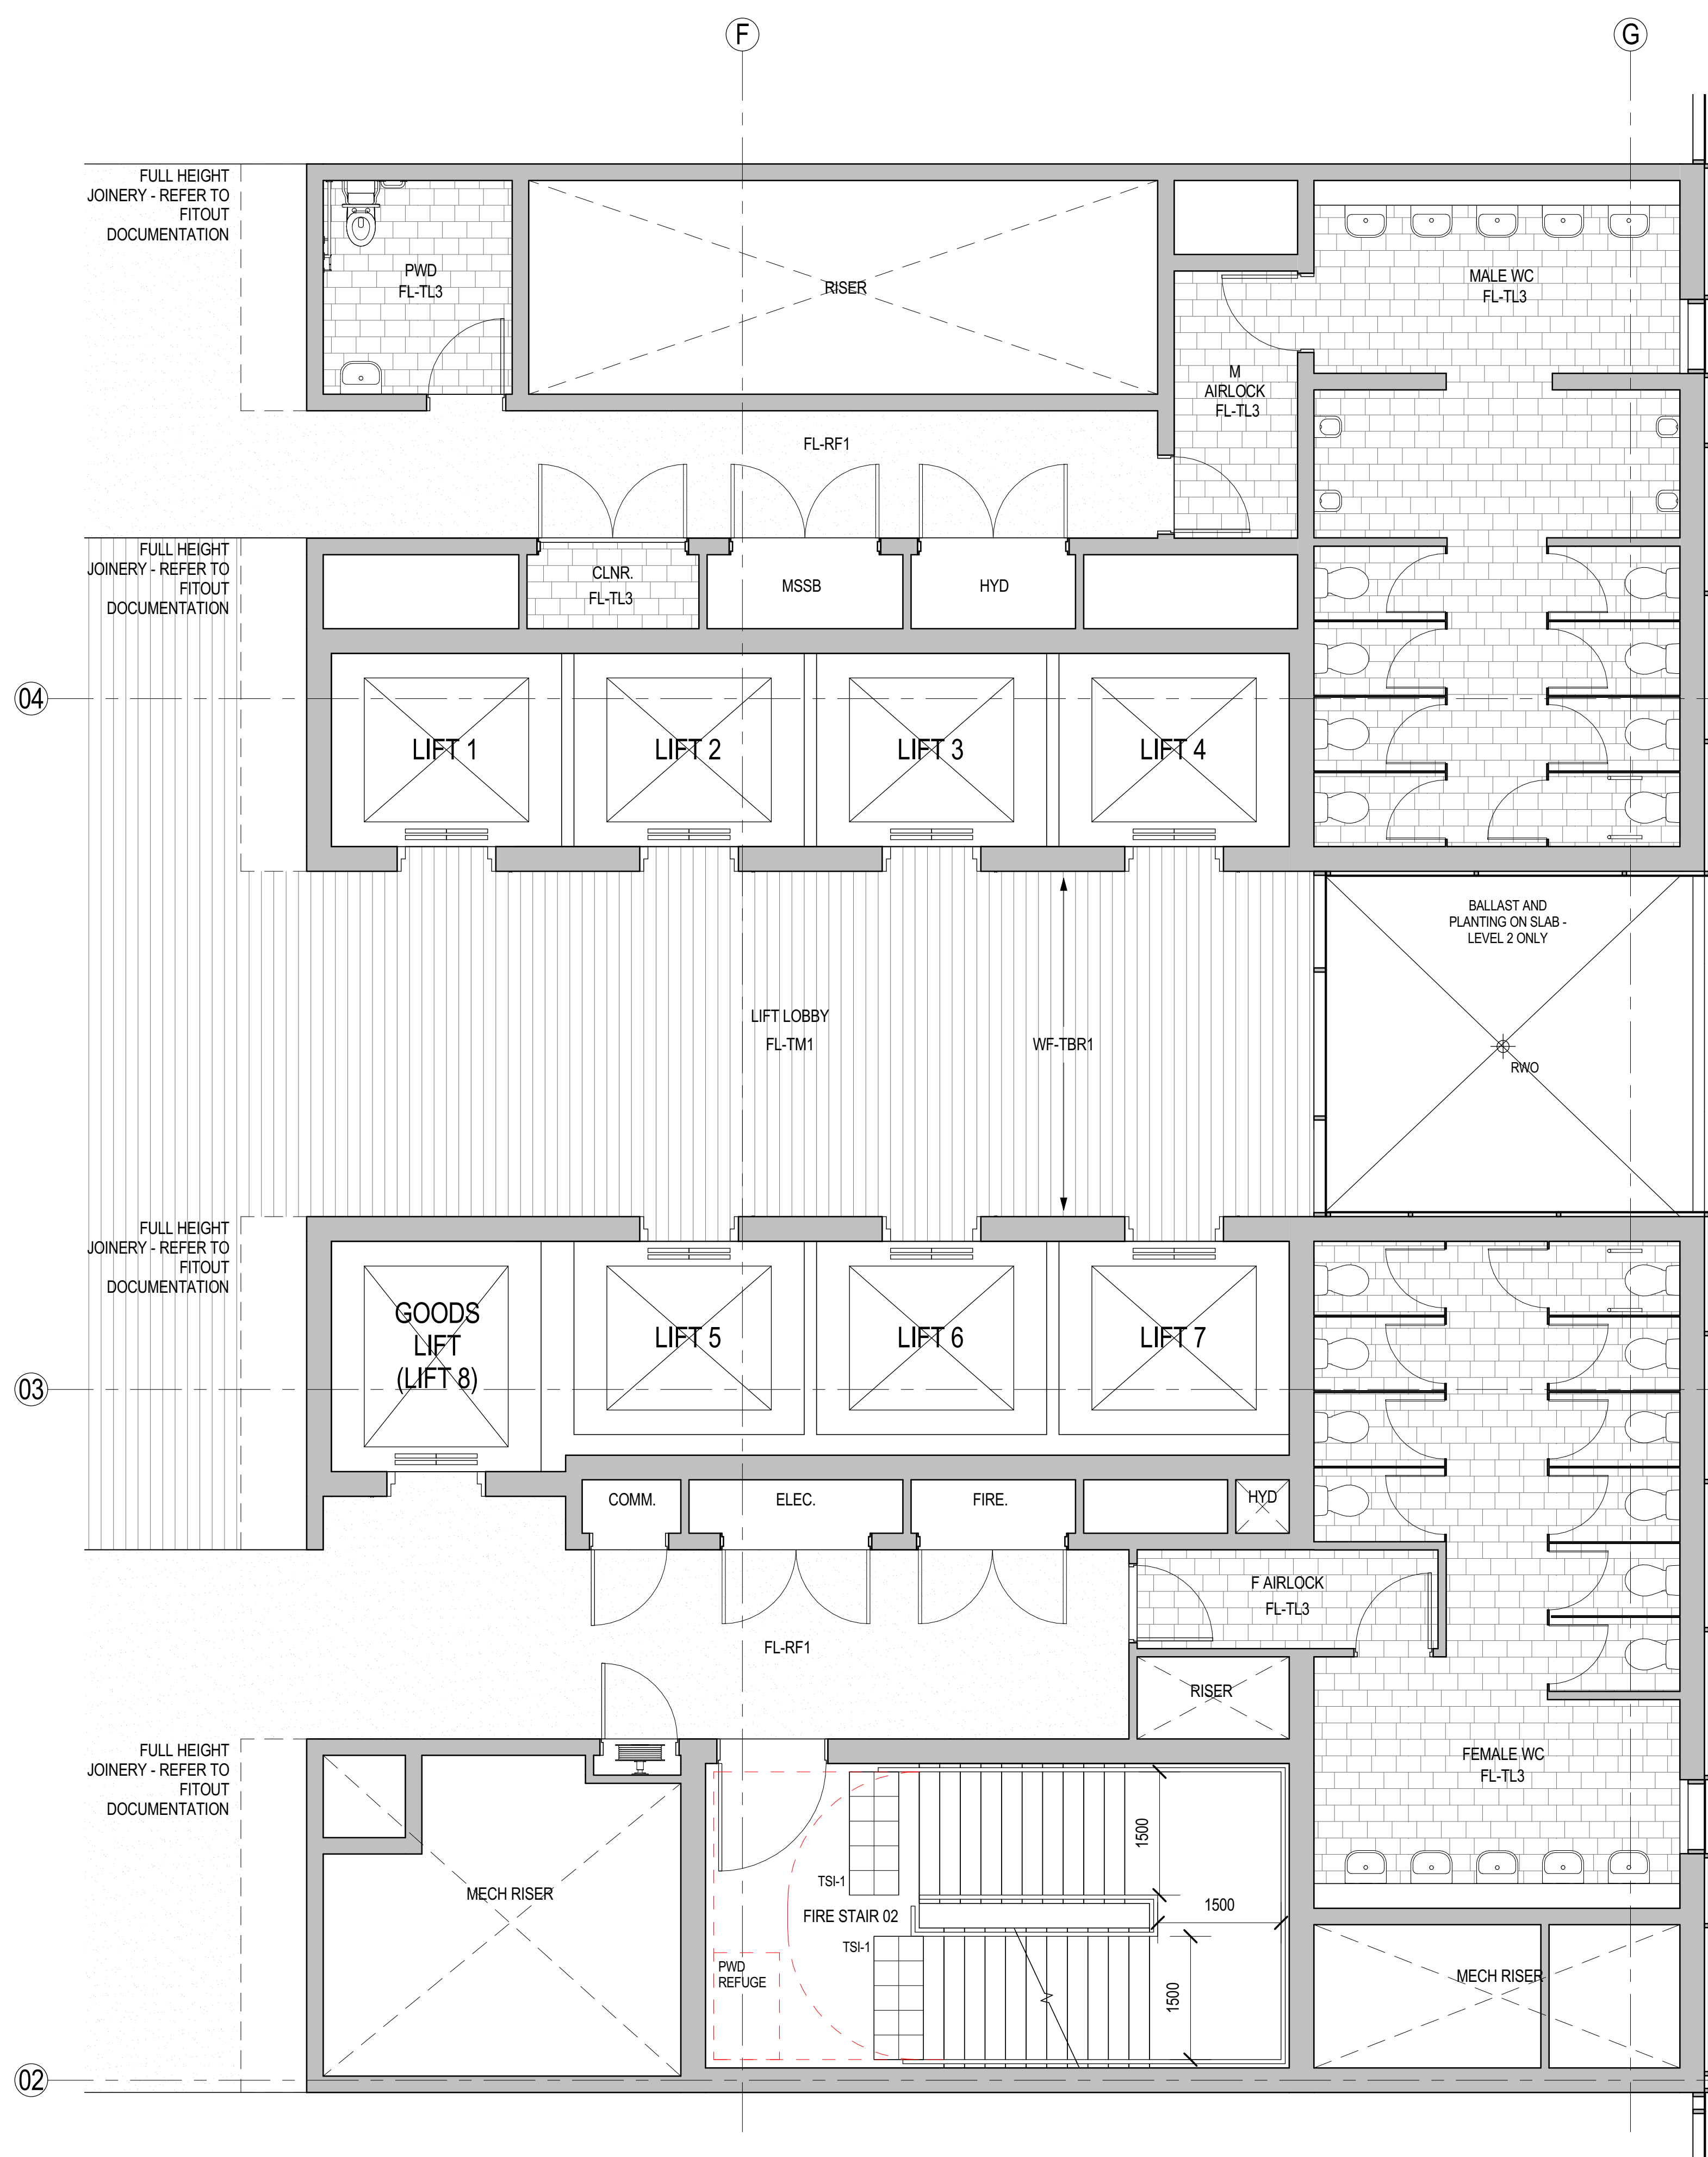

2 TYPICAL CORE - LEVEL 02

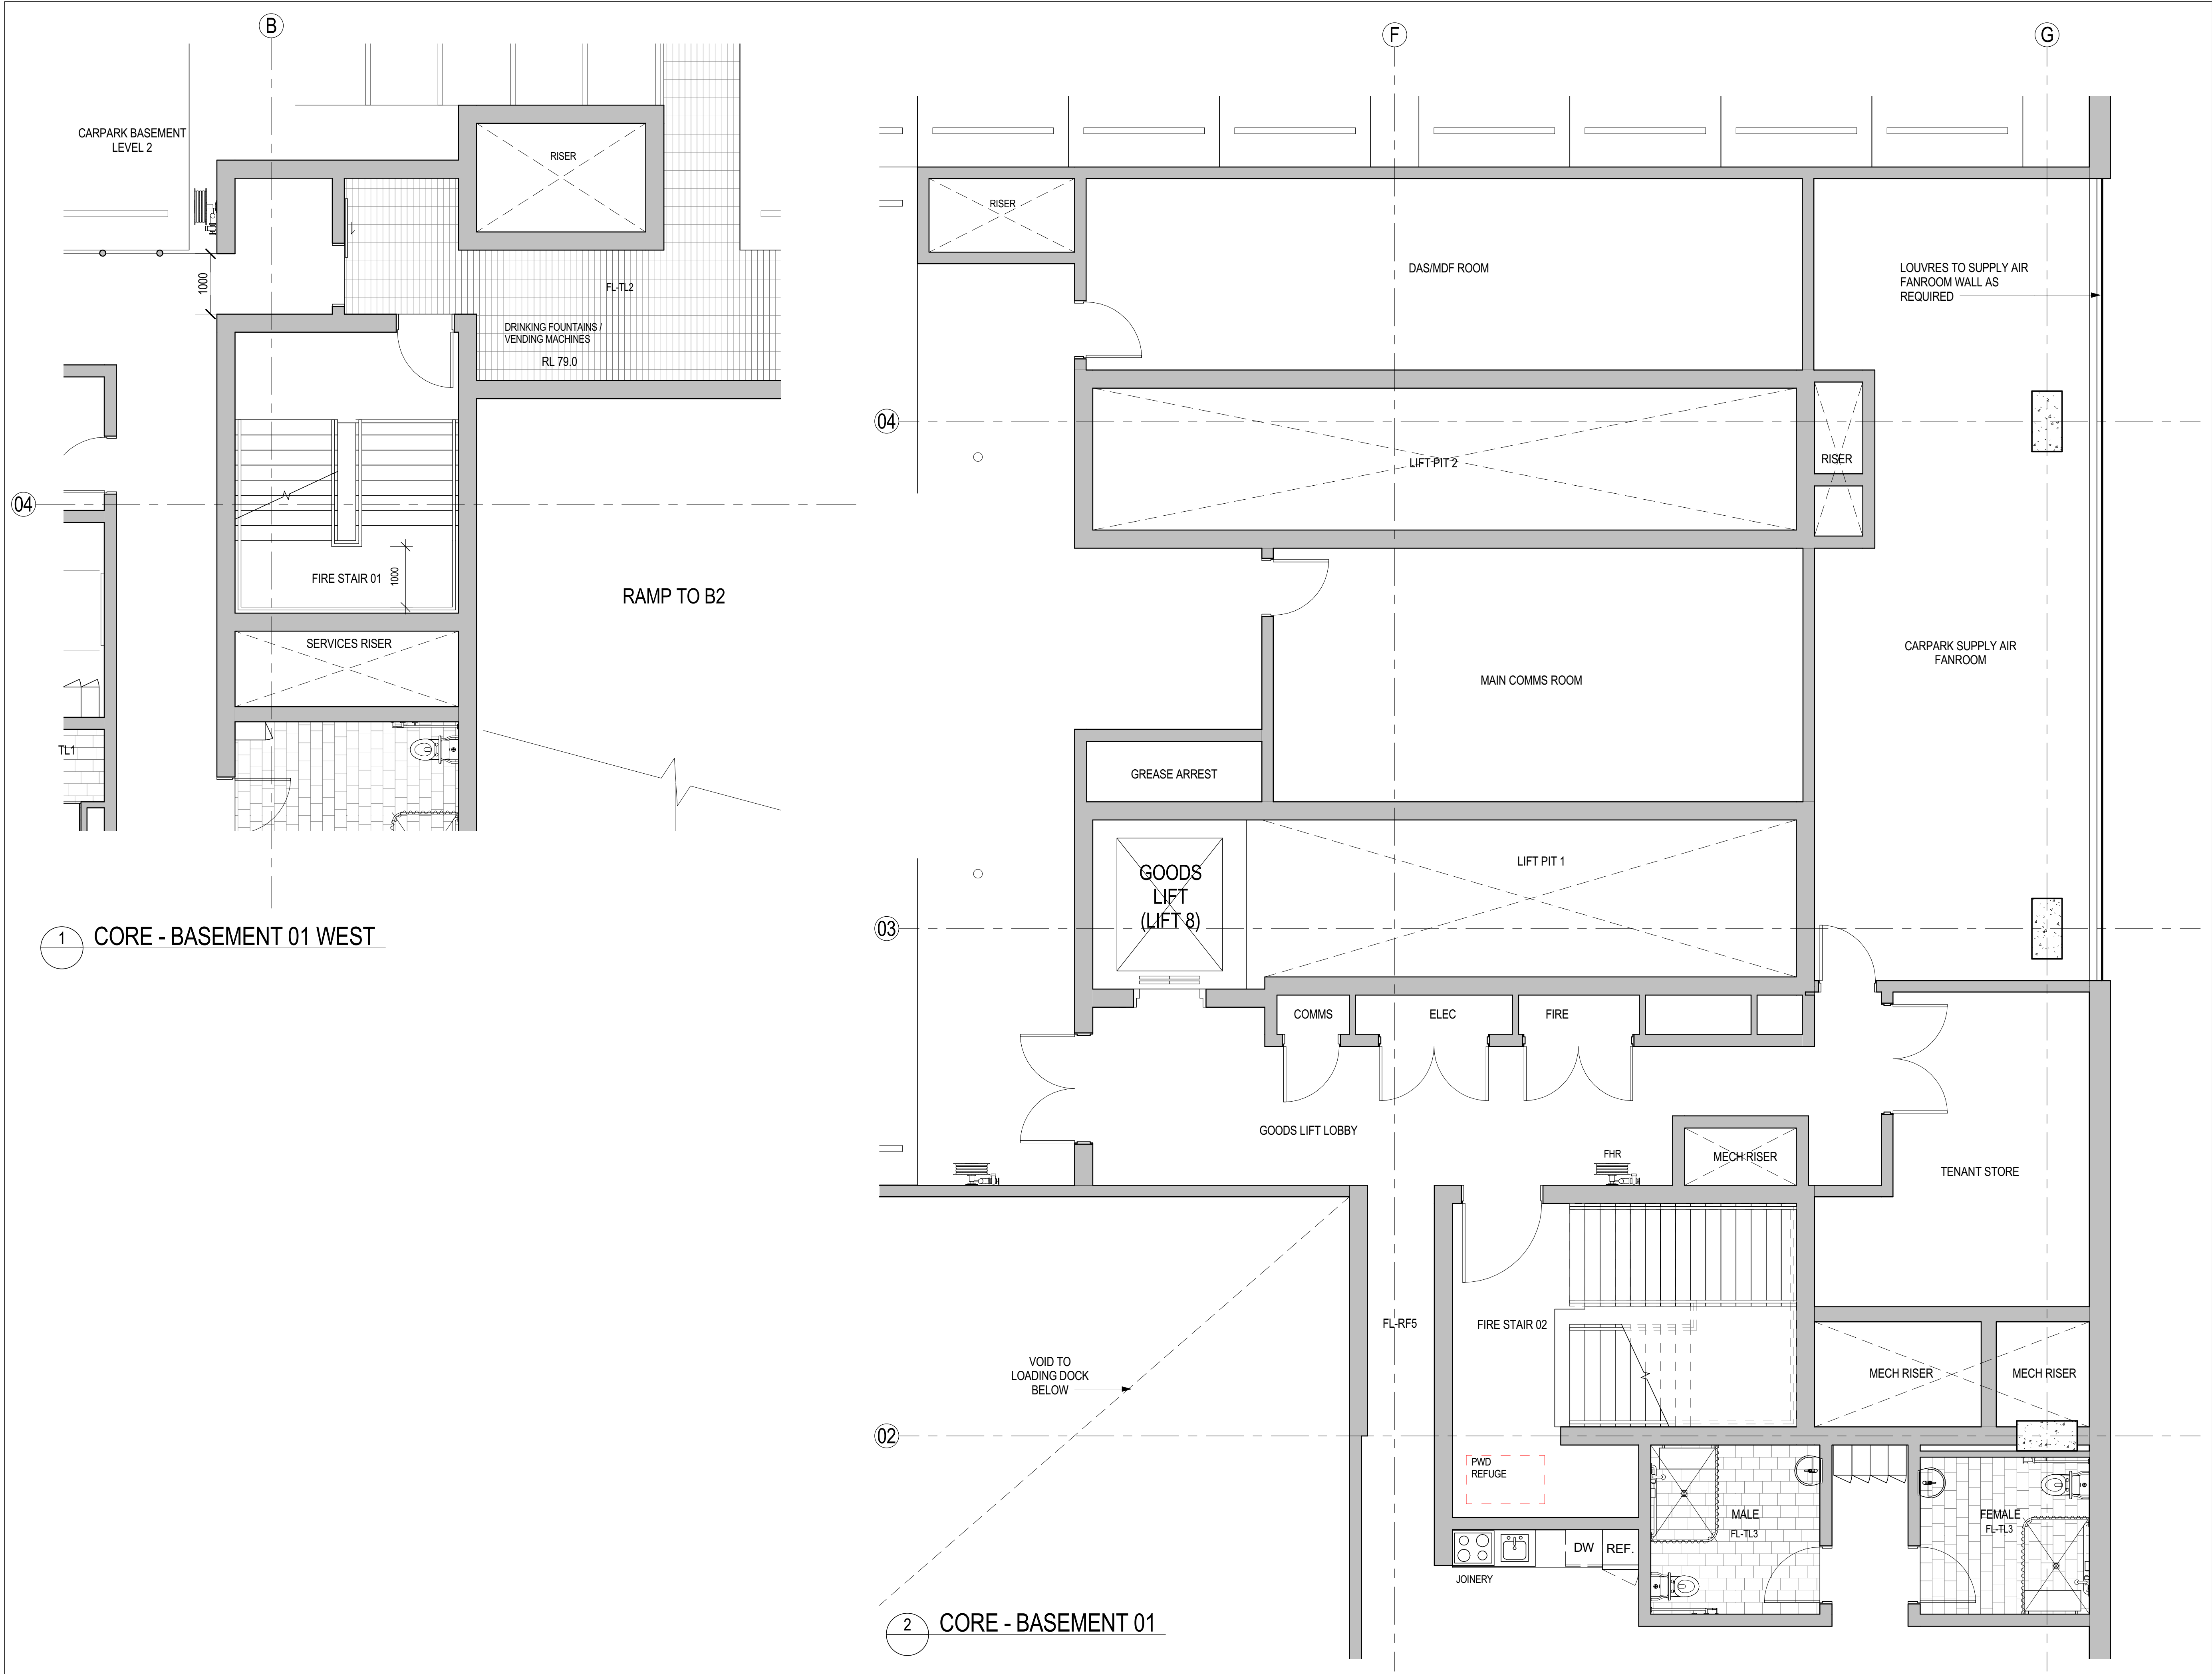

Telephone +61 7 3852 2525
Facsimile +61 7 3852 2544
www.bvm.com.au

INTELLECTUAL PROPERTY
COPYRIGHT BVM ARCHITECTURE PTY LIMITED. UNLESS OTHERWISE AGREED IN WRITING, ALL RIGHTS TO THIS DOCUMENT ARE SUBJECT TO PAYMENT IN FULL OF ALL BVM CHARGES. THIS DOCUMENT MAY ONLY BE USED FOR THE EXPRESS PURPOSE AND PROJECT FOR WHICH IT HAS BEEN CREATED AND DELIVERED. AS NOTIFIED IN WRITING BY BVM AND THIS DOCUMENT MAY NOT BE OTHERWISE USED OR COPIED. ANY UNAUTHORISED USE OF THIS DOCUMENT IS AT THE USER'S SOLE RISK AND WITHOUT LIMITING BVM'S RIGHTS, THE USER RELEASES AND INDEMNIFIES BVM FROM AND AGAINST ALL LOSS SO ARISING.

NOTE
CONTRACTOR TO CHECK AND VERIFY ALL DIMENSIONS ON SITE PRIOR TO COMMENCEMENT OF WORK OR PREPARATION OF SHOP DRAWINGS. DO NOT SCALE THIS DRAWING.

ISSUE	DATE	FOR
A	24.02.17	TENDER ISSUE

STRUCTURAL & CIVIL
ENSTRUCT

MECHANICAL, ELECTRICAL, DRY FIRE & ESD
WOOD & GRIEVE ENGINEERS

HYDRAULIC & WET FIRE
MEDLAND ENGINEERING

FACADE
SURFACE DESIGN

TRAFFIC
ASON GROUP

QUANTITY SURVEYOR
RIDER LEVETT BUCKNALL

VERTICAL TRANSPORTATION
NORMAN DISNEY & YOUNG

PROJECT MANAGER
SAVILLS PROJECT MANAGEMENT

CLIENT

HEALTH INFRASTRUCTURE NSW
PROJECT

ST LEONARDS HEALTH
ORGANISATIONS RELOCATION
(SHOR)
RNSH - ST LEONARDS, SYDNEY
BVM PROJECT NUMBER

1609521.000
DRAWING KEY

TRUE NORTH PROJECT NORTH
GRAPHIC SCALE


SCALE @ A1
1: 50
SCALE @ A3
1: 100
STATUS
DO NOT SCALE

FOR TENDER
DRAWING

CORE PLAN - BASEMENT 01

AR-H-B1-01

ISSUE
A

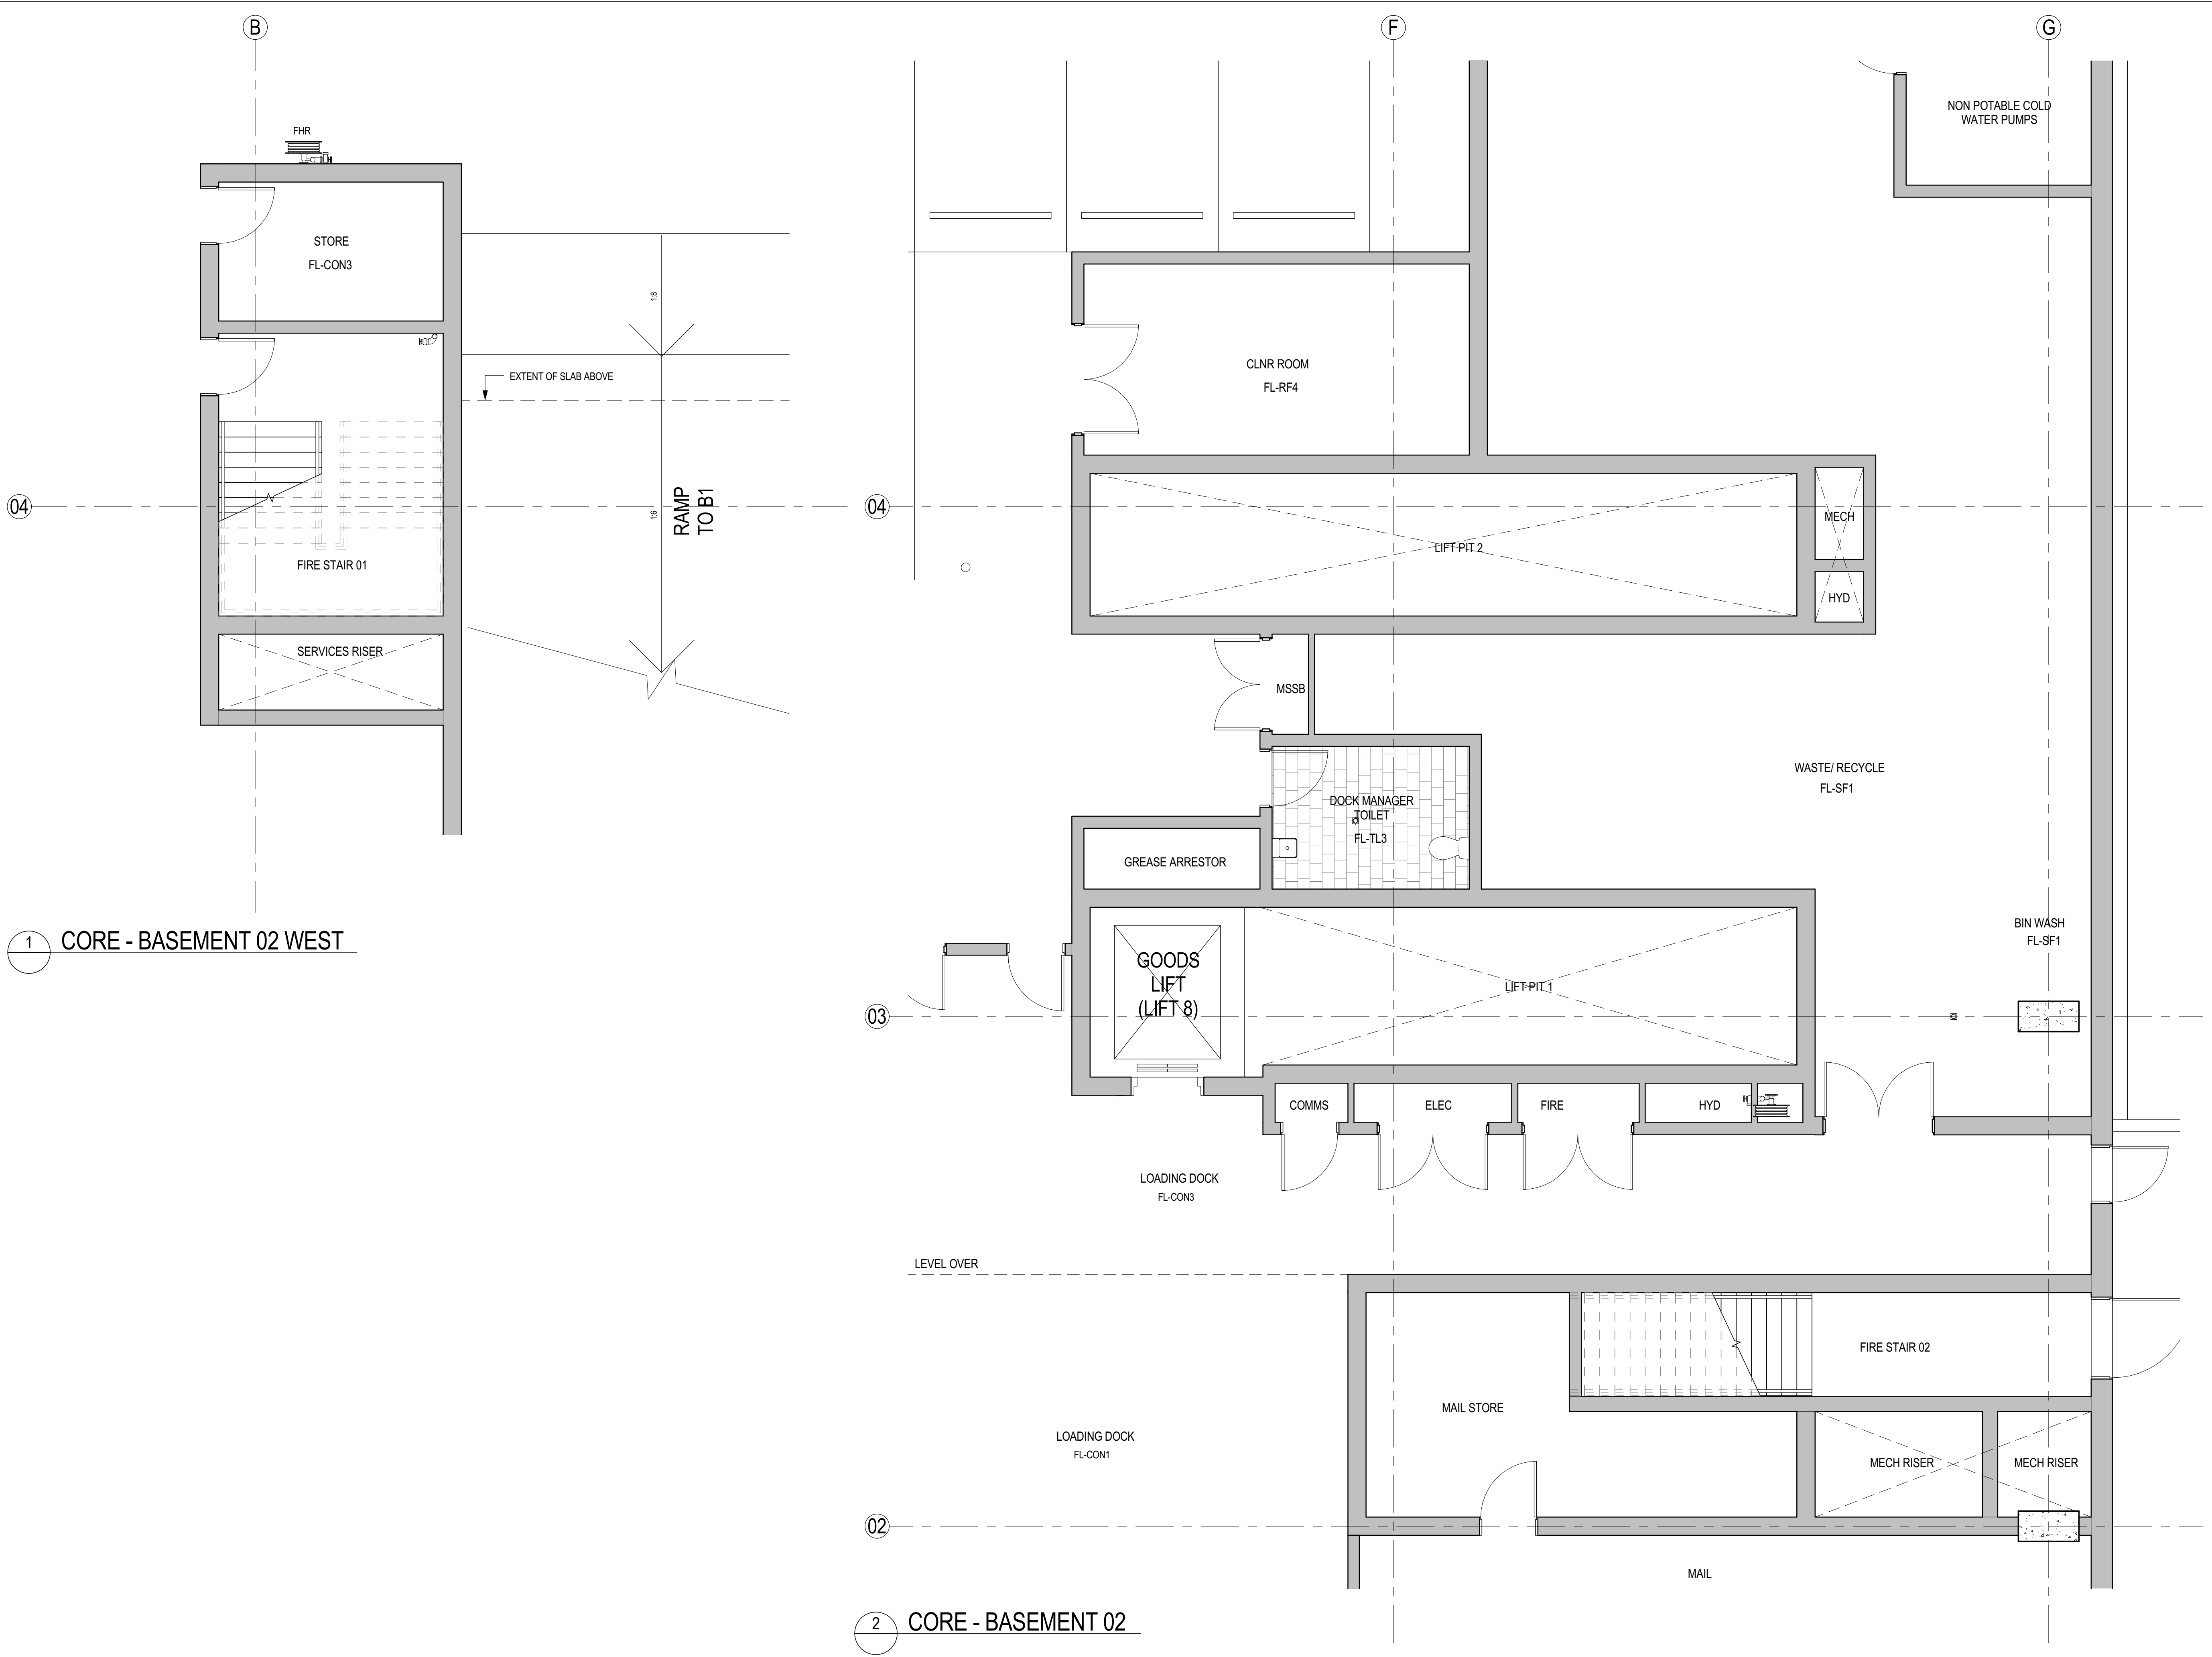

Telephone +61 7 3852 2525
Facsimile +61 7 3852 2544
www.bvm.com.au

INTELLECTUAL PROPERTY

COPYRIGHT BVM ARCHITECTURE PTY LIMITED. UNLESS OTHERWISE AGREED IN WRITING, ALL RIGHTS TO THIS DOCUMENT ARE SUBJECT TO PAYMENT IN FULL OF ALL BVM CHARGES. THIS DOCUMENT MAY ONLY BE USED FOR THE EXPRESS PURPOSE AND PROJECT FOR WHICH IT HAS BEEN CREATED AND DELIVERED. AS NOTIFIED IN WRITING BY BVM AND THIS DOCUMENT MAY NOT BE OTHERWISE REPRODUCED OR COPIED. ANY UNAUTHORISED USE OF THIS DOCUMENT IS AT THE USER'S SOLE RISK AND WITHOUT LIMITING BVM'S RIGHTS TO THE USER RELEASES AND INDEMNIFIES BVM FROM AND AGAINST ALL LOSS SO ARISING.

NOTE

CONTRACTOR TO CHECK AND VERIFY ALL DIMENSIONS ON SITE PRIOR TO COMMENCEMENT OF WORK OR PREPARATION OF SHOP DRAWINGS. DO NOT SCALE THIS DRAWING.

ISSUE	DATE	FOR
A	24.02.17	TENDER ISSUE

STRUCTURAL & CIVIL
ENSTRUCT

MECHANICAL ELECTRICAL DRY FIRE & ESD
WOOD & GRIEVE ENGINEERS

HYDRAULIC & WET FIRE
MEDLAND ENGINEERING

FACADE
SURFACE DESIGN

TRAFFIC
ASON GROUP

QUANTITY SURVEYOR
RIDER LEVETT BUCKNALL

VERTICAL TRANSPORTATION
NORMAN DISNEY & YOUNG

PROJECT MANAGER
SAVILLS PROJECT MANAGEMENT

CLIENT

HEALTH INFRASTRUCTURE NSW
PROJECT

ST LEONARDS HEALTH
ORGANISATIONS RELOCATION
(SHOR)
RNSH - ST LEONARDS, SYDNEY

BVM PROJECT NUMBER

1609521.000

DRAWING KEY

TRUE NORTH PROJECT NORTH

GRAPHIC SCALE

SCALE @ A1

1: 50

SCALE @ A3

1: 100

STATUS

FOR TENDER

DRAWING

CORE PLAN - BASEMENT 02

AR-H-B2-01

ISSUE

A

INTELLECTUAL PROPERTY

COPYRIGHT BMV ARCHITECTURE PTY LIMITED. UNLESS OTHERWISE AGREED IN WRITING, ALL RIGHTS TO THIS DOCUMENT ARE SUBJECT TO PAYMENT IN FULL OF ALL BVM CHARGES. THIS DOCUMENT MAY ONLY BE USED FOR THE EXPRESS PURPOSE AND PROJECT FOR WHICH IT HAS BEEN CREATED AND DELIVERED. AS NOTIFIED IN WRITING BY BMV AND THIS DOCUMENT MAY NOT BE OTHERWISE USED OR COPIED. ANY UNAUTHORISED USE OF THIS DOCUMENT IS AT THE USER'S SOLE RISK AND WITHOUT LIMITING BMV'S RIGHTS, THE USER RELEASES AND INDEMNIFIES BMV FROM AND AGAINST ALL LOSS SO ARISING.

NOTE

CONTRACTOR TO CHECK AND VERIFY ALL DIMENSIONS ON SITE PRIOR TO COMMENCEMENT OF WORK OR PREPARATION OF SHOP DRAWINGS. DO NOT SCALE THIS DRAWING.

ISSUE	DATE	FOR
A	24.02.17	TENDER ISSUE

STRUCTURAL & CIVIL

ENSTRUCT

MECHANICAL, ELECTRICAL, DRY FIRE & ESD

WOOD & GRIEVE ENGINEERS

HYDRAULIC & WET FIRE

MEDLAND ENGINEERING

FACADE

SURFACE DESIGN

TRAFFIC

ASON GROUP

QUANTITY SURVEYOR

RIDER LEVETT BUCKNALL

VERTICAL TRANSPORTATION

NORMAN DISNEY & YOUNG

PROJECT MANAGER

SAVILLS PROJECT MANAGEMENT

CLIENT

HEALTH INFRASTRUCTURE NSW

PROJECT

ST LEONARDS HEALTH

ORGANISATIONS RELOCATION

(SHOR)

RNSH - ST LEONARDS, SYDNEY

BVM PROJECT NUMBER

1609521.000

DRAWING KEY

TRUE NORTH

PROJECT NORTH

GRAPHIC SCALE

SCALE @ A1

1:20

SCALE @ A3

DO NOT SCALE

STATUS

FOR TENDER

DRAWING


TYPICAL LIFT CAR FINISHES

PLAN, RCP & ELEVATIONS


ISSUE

AR-H-XX-40


A

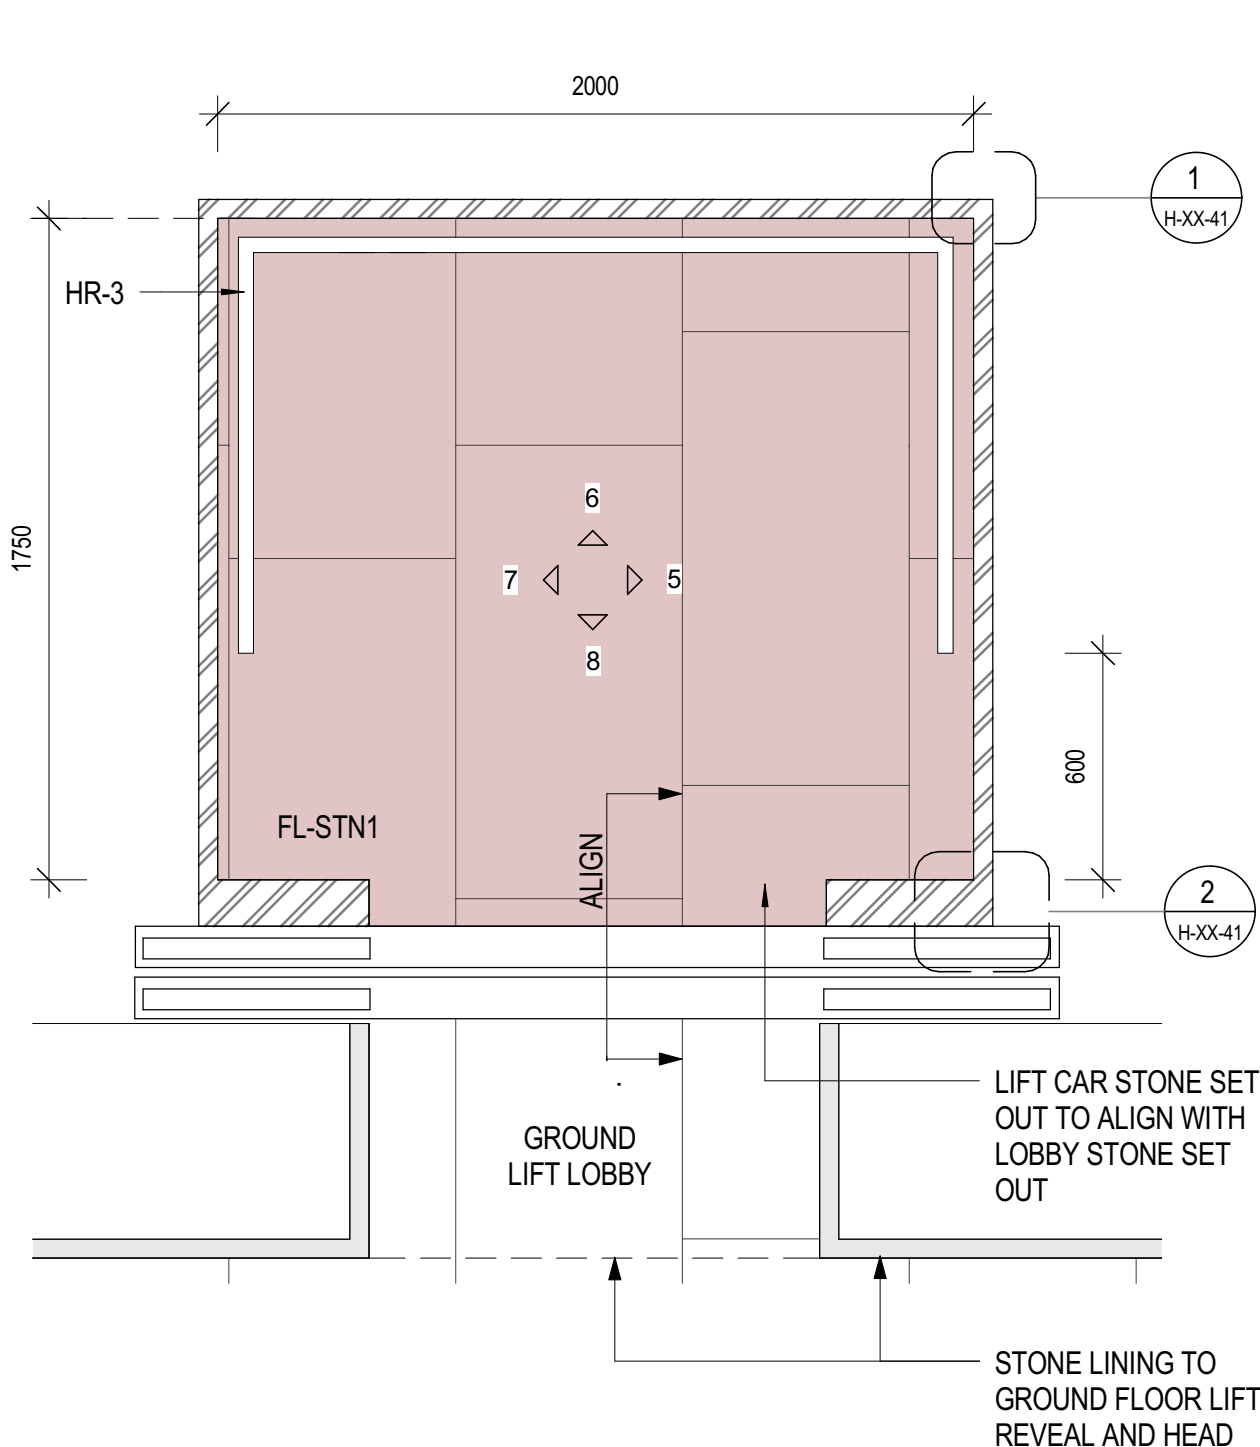


1 TYPICAL LIFT CAR DETAIL PLAN

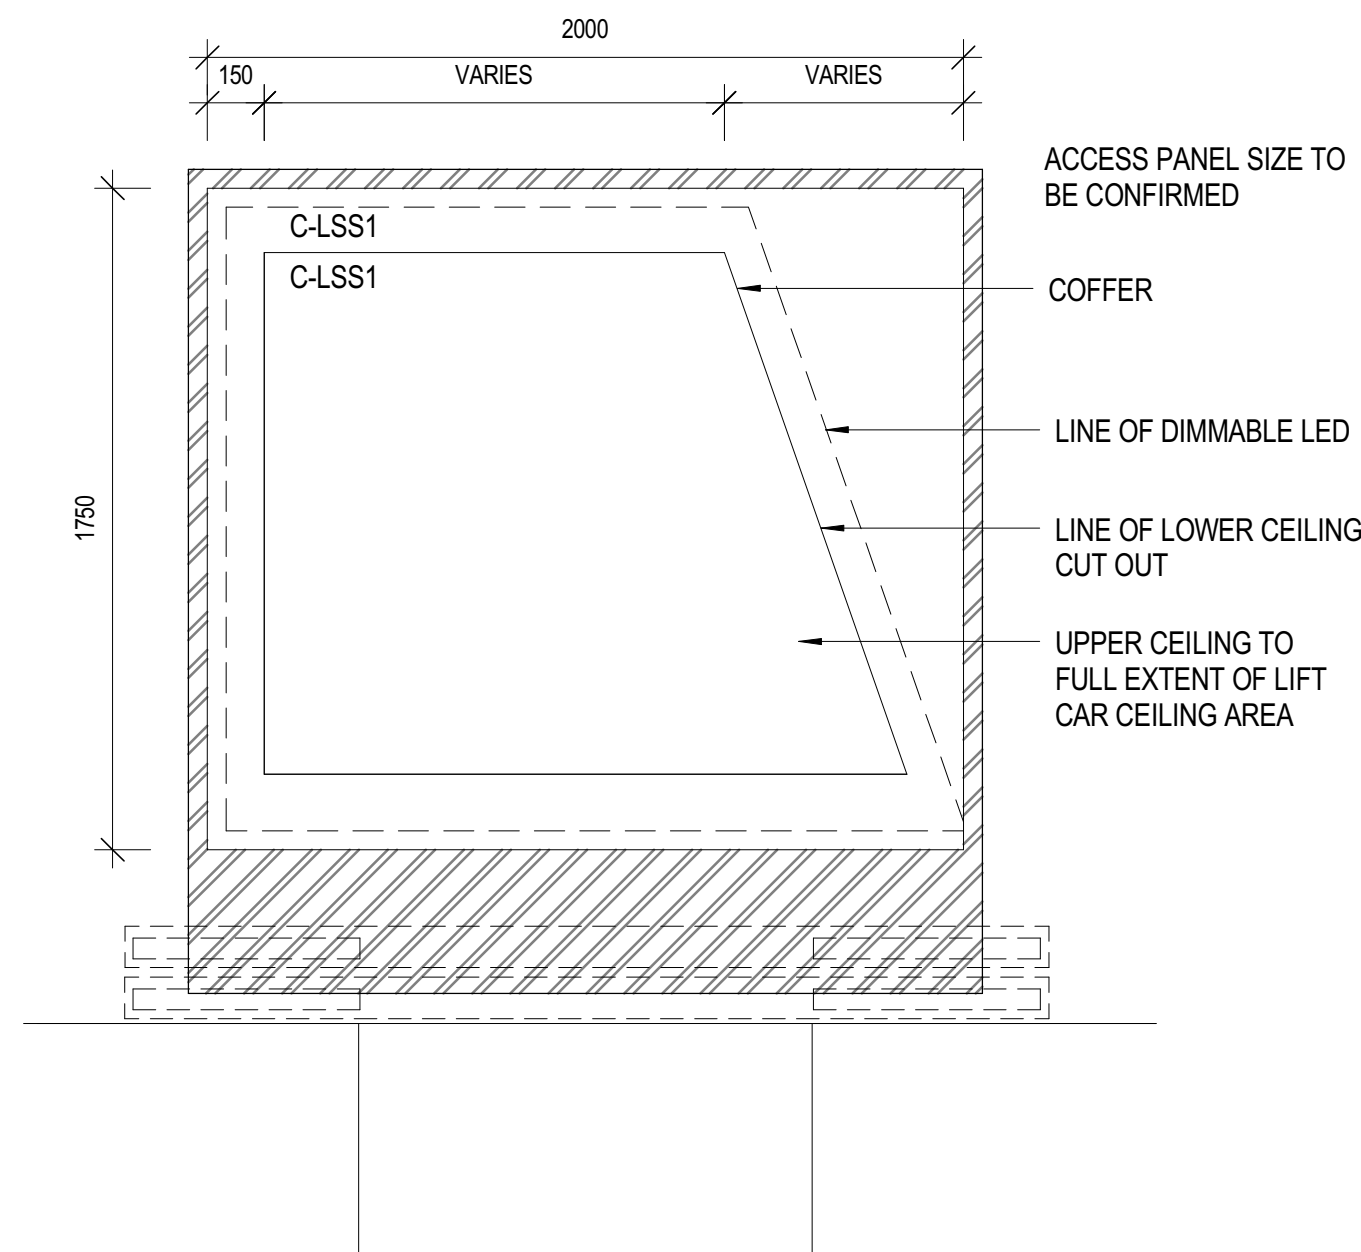


3 TYPICAL LIFT CAR RCP

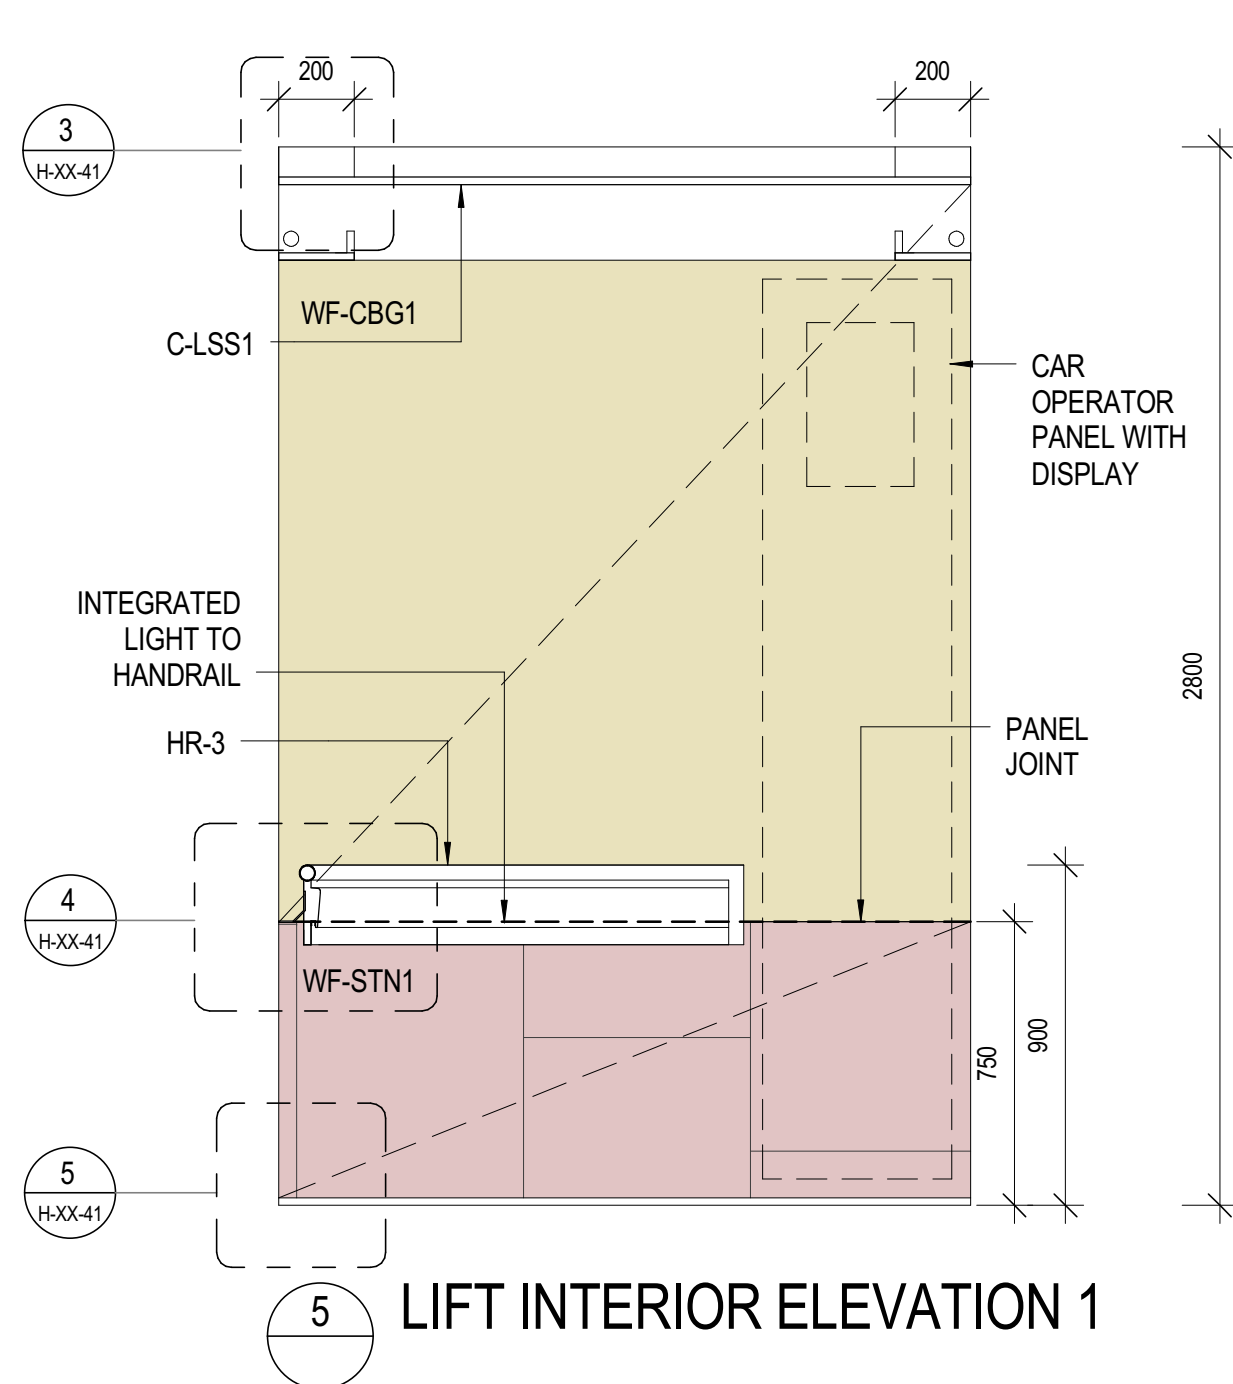


5 LIFT INTERIOR ELEVATION 1

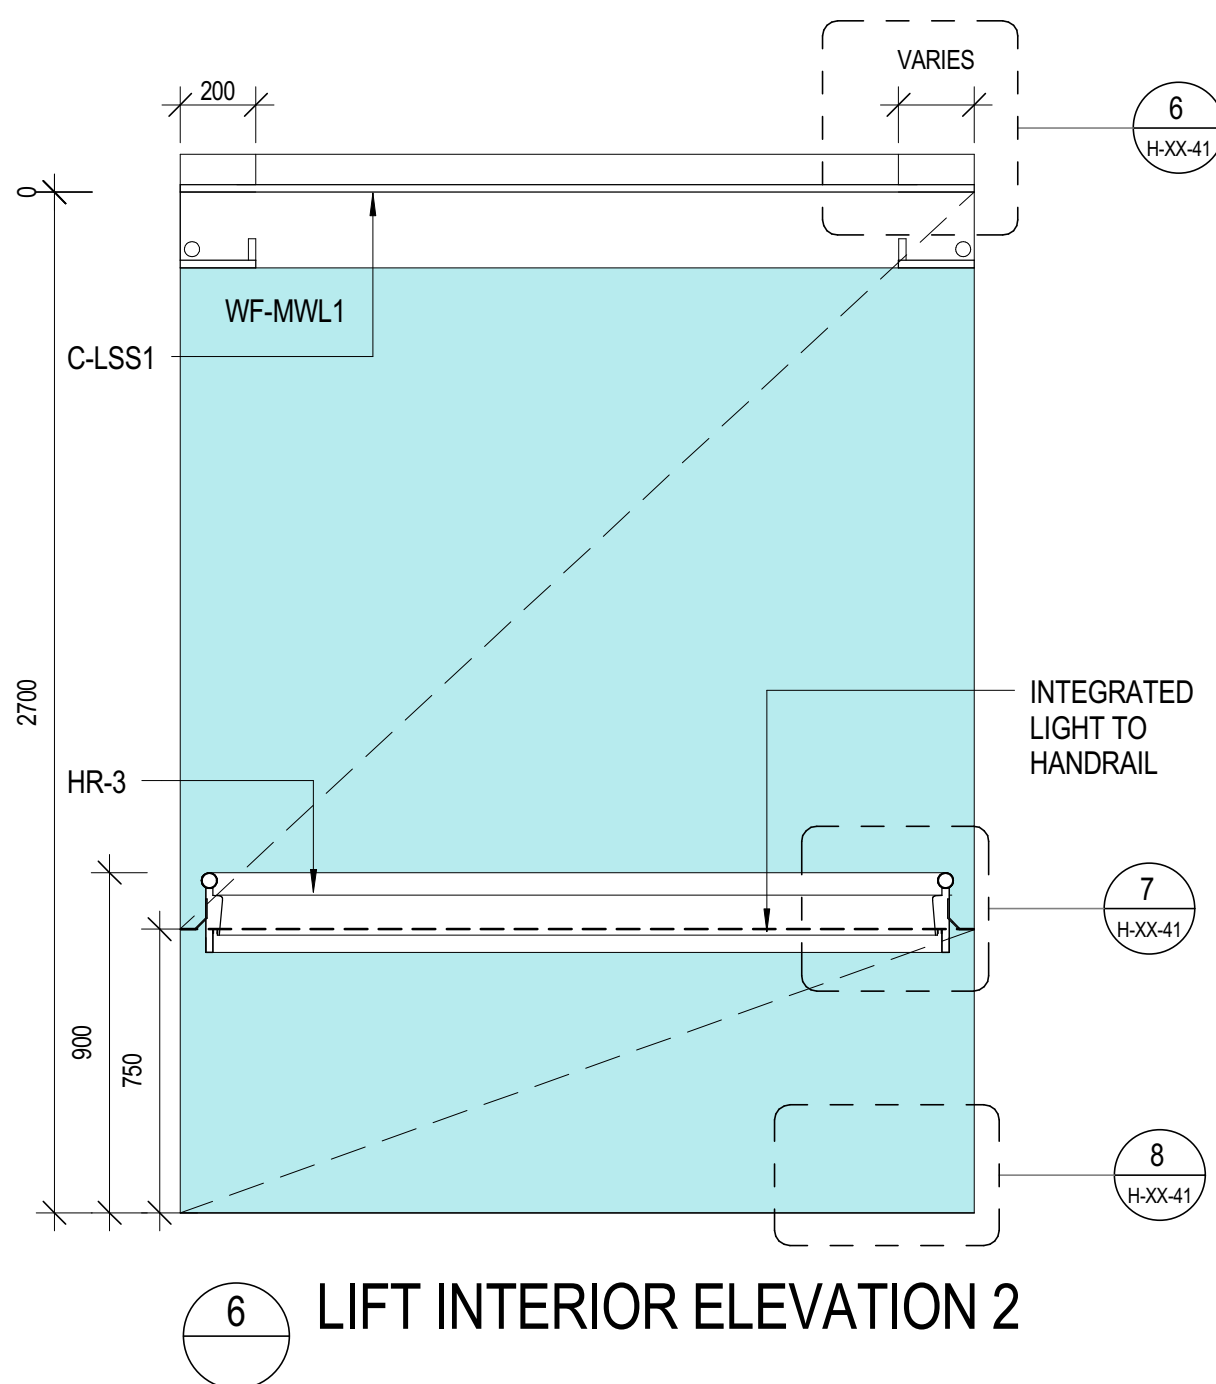

6 LIFT INTERIOR ELEVATION 2

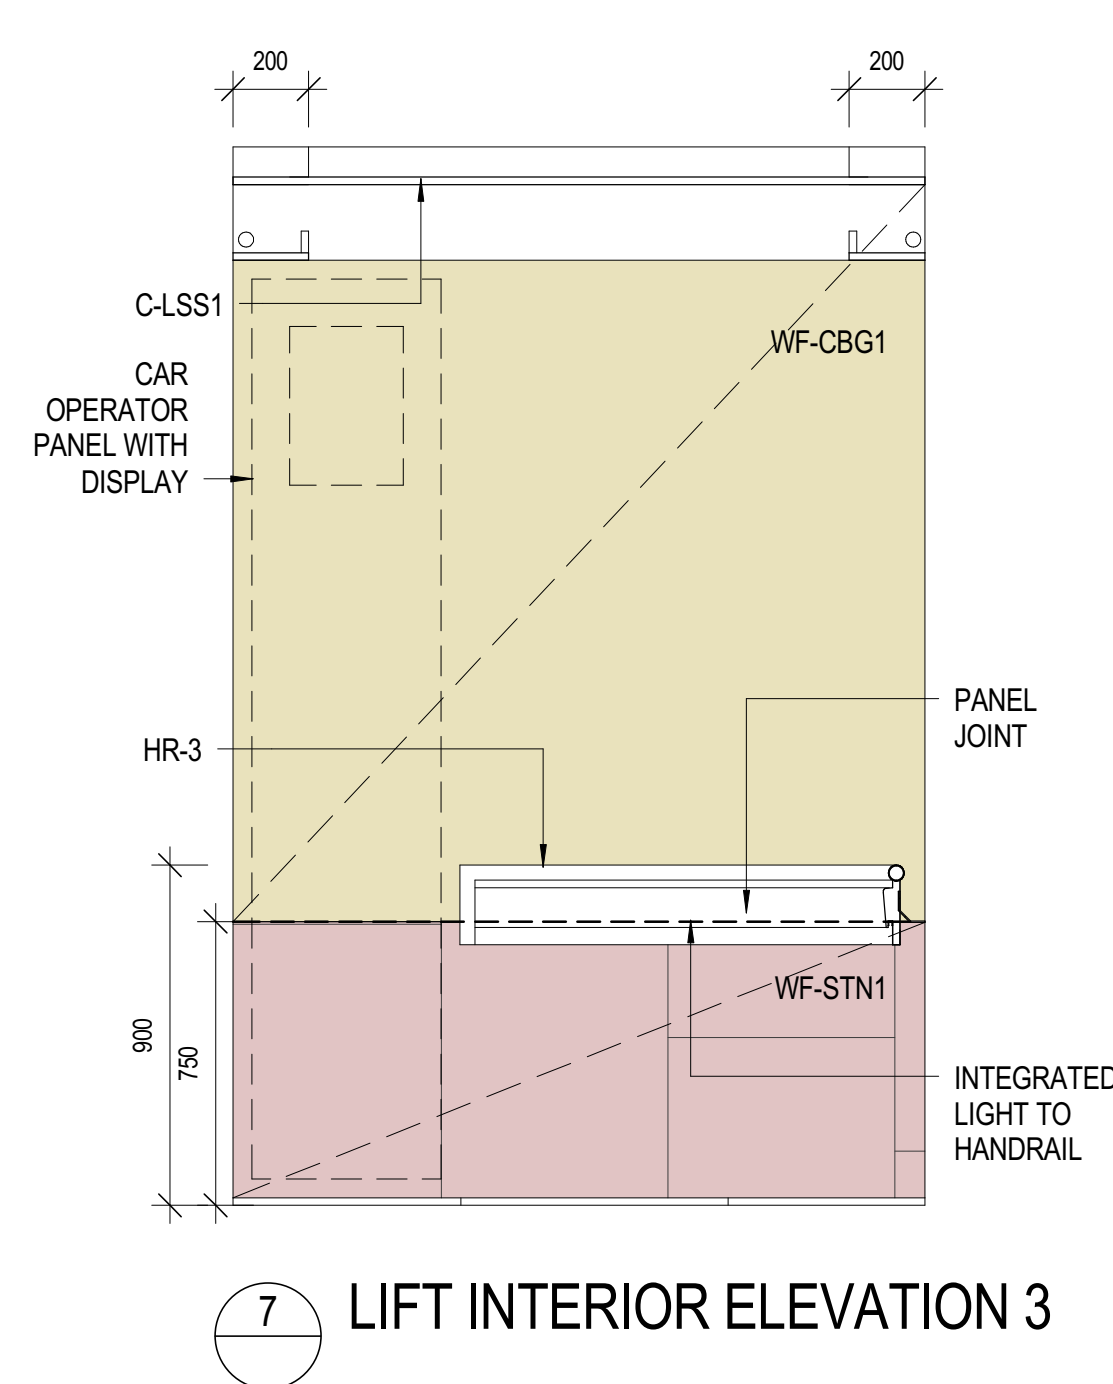

7 LIFT INTERIOR ELEVATION 3

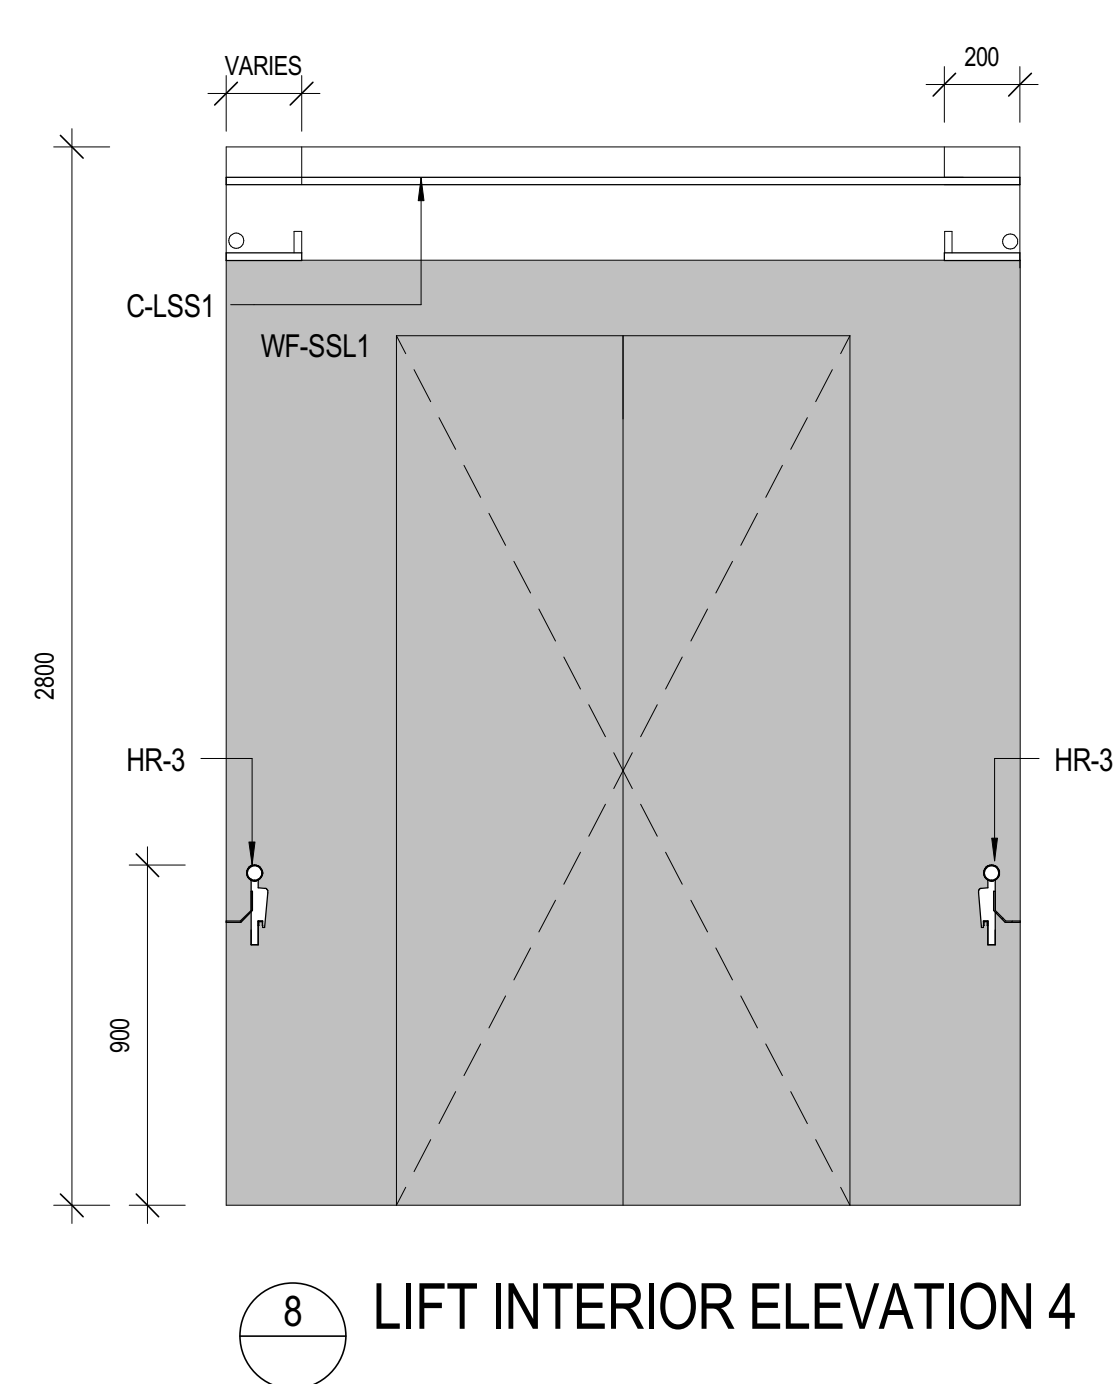

8 LIFT INTERIOR ELEVATION 4