

INTELLECTUAL PROPERTY
 COPYRIGHT BVN ARCHITECTURE PTY LIMITED. UNLESS OTHERWISE AGED IN WRITING ALL RIGHTS TO THIS DOCUMENT ARE SUBJECT TO PAYMENT IN FULL OF ALL BVN CHARGES. THIS DOCUMENT MAY ONLY BE USED FOR THE EXPRESS PURPOSE AND PROJECT FOR WHICH IT HAS BEEN CREATED AND DELIVERED. AS NOTED IN WRITING BY BVN AND THIS DOCUMENT MAY NOT BE OTHERWISE USED OR COPIED. ANY UNAUTHORISED USE OF THIS DOCUMENT IS AT THE USER'S SOLE RISK AND WITHOUT LIMITING RIGHTS THE USER RELEASES AND INDEMNIFIES BVN FROM AND AGAINST ALL LOSS SO ARISING.

NOTE
 CONTRACTOR TO CHECK AND VERIFY ALL DIMENSIONS ON SITE PRIOR TO COMMENCEMENT OF WORK OR PREPARATION OF SHOP DRAWINGS. DO NOT SCALE THIS DRAWING.

ISSUE	DATE	FOR
1	17.02.17	PRE TENDER UPDATE
2	17.02.17	ISSUE FOR COORDINATION
A	23.02.17	TENDER ISSUE
B	08.05.18	REVISED SSD SUBMISSION

STRUCTURAL & CIVIL

JHA
 TEL 02 9437 1000
 MECHANICAL, ELECTRICAL, DRY FIRE & ESD
 EMF GRIFFITHS
 TEL 02 9283 8445
 HYDRAULIC & WET FIRE
 WARREN SMITH & PARTNERS
 TEL 02 9299 1312
 FACADE
 PRISM
 TRAFFIC

QUANTITY SURVEYOR
 ENSTRUCT TEL 02 8904 1444

VERTICAL TRANSPORTATION
 TEL 02 8904 1444


PROJECT MANAGER
 SAVILLS PROJECT MANAGEMENT

CLIENT

HEALTH INFRASTRUCTURE NSW
 PROJECT

ST LEONARDS HEALTH
 ORGANISATIONS RELOCATION
 (SHOR)
 RNSH - ST LEONARDS, SYDNEY
 BVN PROJECT NUMBER

1609521.000
 DRAWING KEY

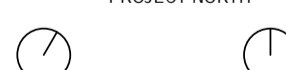TRUE NORTH PROJECT NORTH


GRAPHIC SCALE

SCALE @ A1
 1:50
 SCALE @ A3
 DO NOT SCALE

STATUS


DESIGN DEVELOPMENT
 DRAWING

BRIDGE PLAN

AR-A-00-16

ISSUE

B

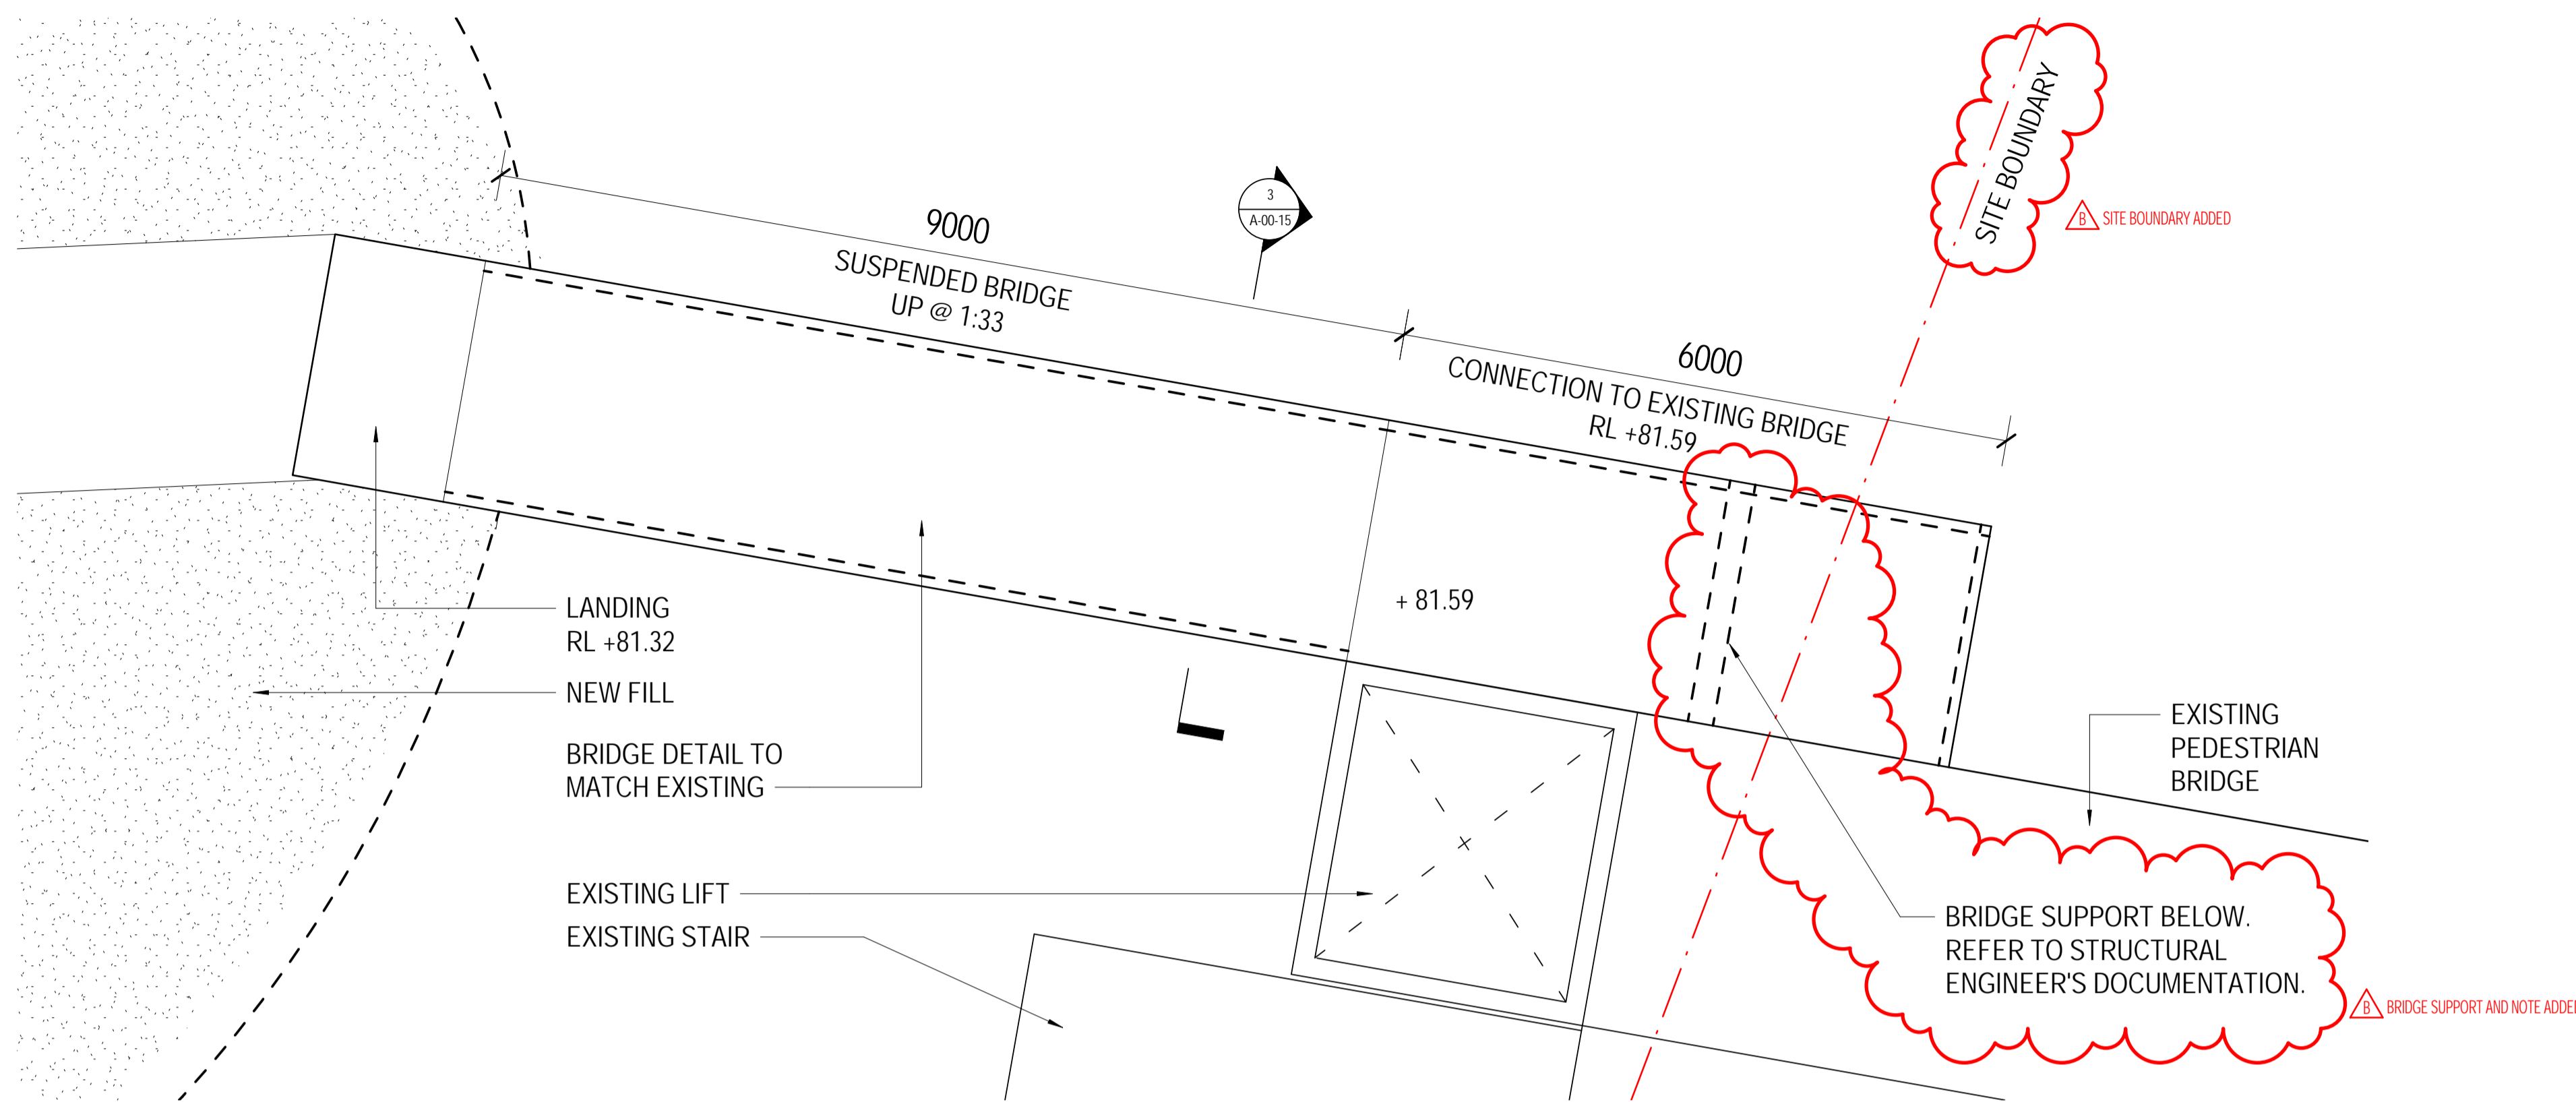

1 PLAN - BRIDGE



EXISTING PEDESTRIAN FOOTBRIDGE OVER HERBERT STREET



EXISTING FOOTBRIDGE DETAIL