



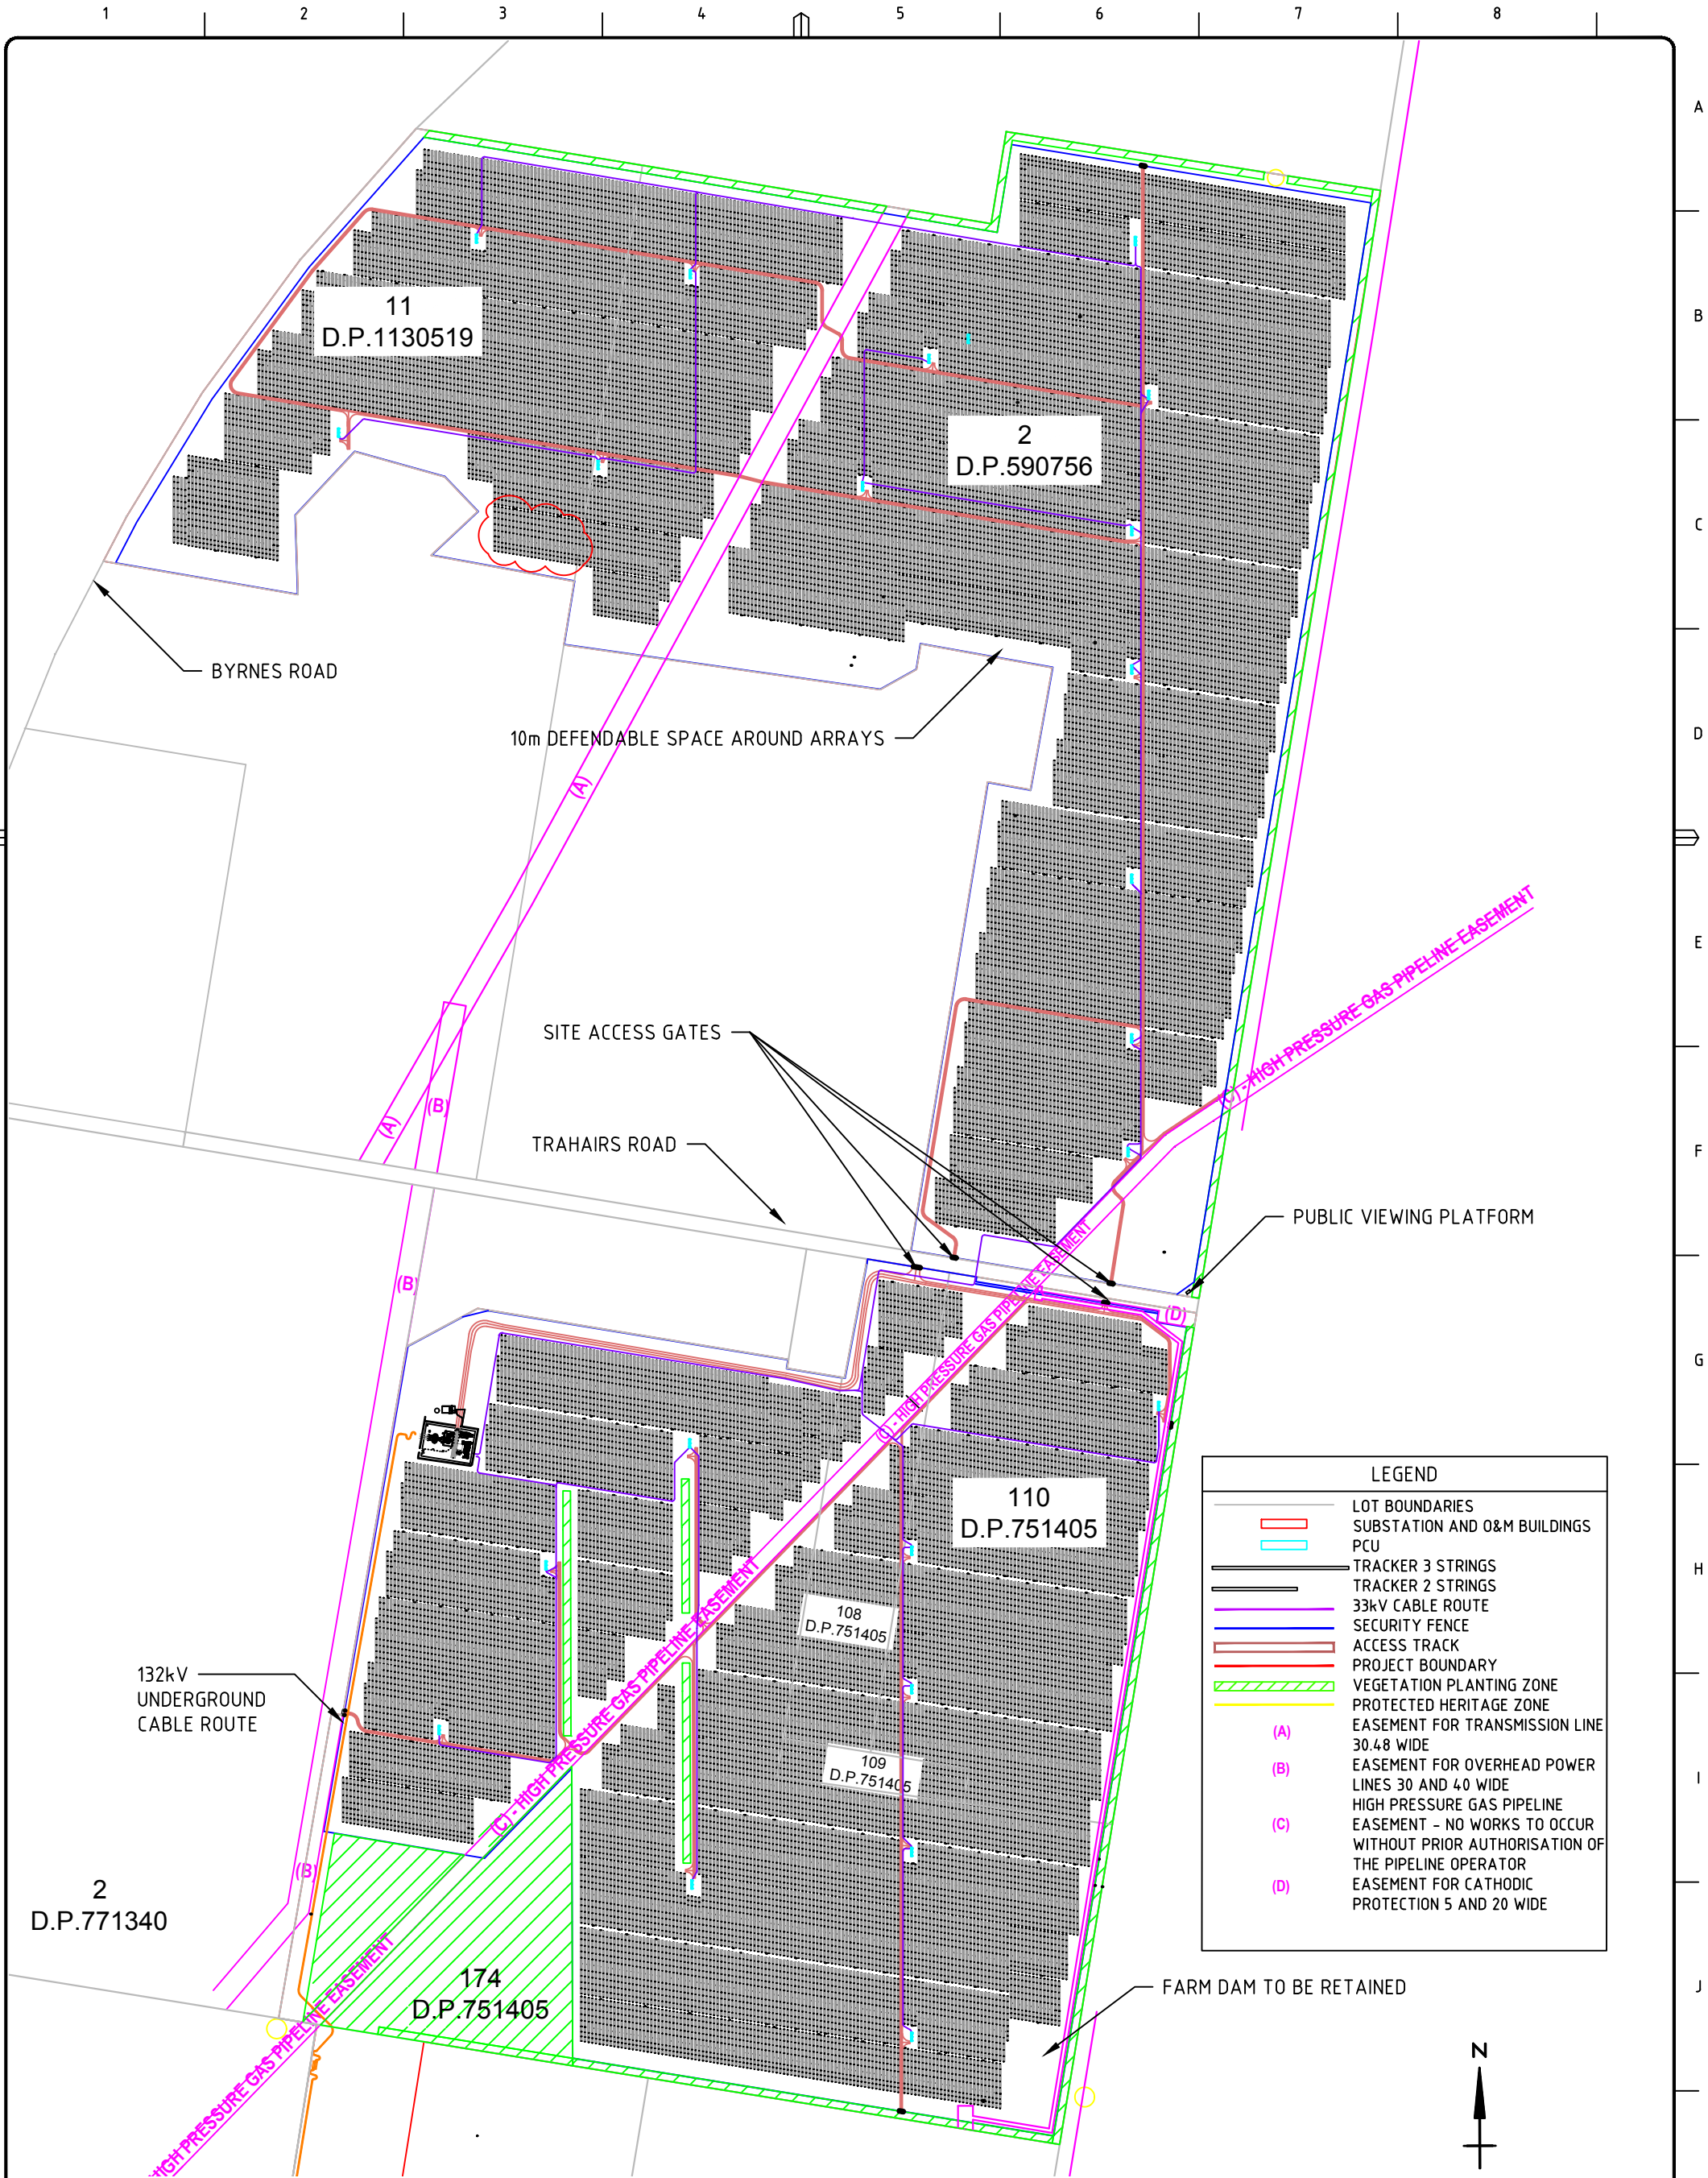

REVISION HISTORY	COMMENT
C	FENCE, TRACK, EASEMENT AND CABLE ROUTE ADJUSTED
D	HERITAGE ZONES ADDED, FENCE AND CABLE ROUTE ADJUSTED
E	LAYDOWN AREA DETAIL ADDED
F	ADDITIONAL 0.5MW AND 33kV CABLE ROUTE ADDED
G	LAYDOWN AREA REMOVED AND VIEWING PLATFORM ADDED



DRAWING NUMBER	BOM	CIVIL	DWG	001	F	SHEET 1 OF 2
BOMEN SOLAR FARM SITE EQUIPMENT LAYOUT SOLAR FARM AREA						
DRAWN P.OXLEY 09/05/2019	DRAFTING CHECK H.MURTAGH 09/05/2019	DESIGNER P.OXLEY 09/05/2019	DESIGN APPROVAL H.MURTAGH 09/05/2019	PROJECT MANAGER		

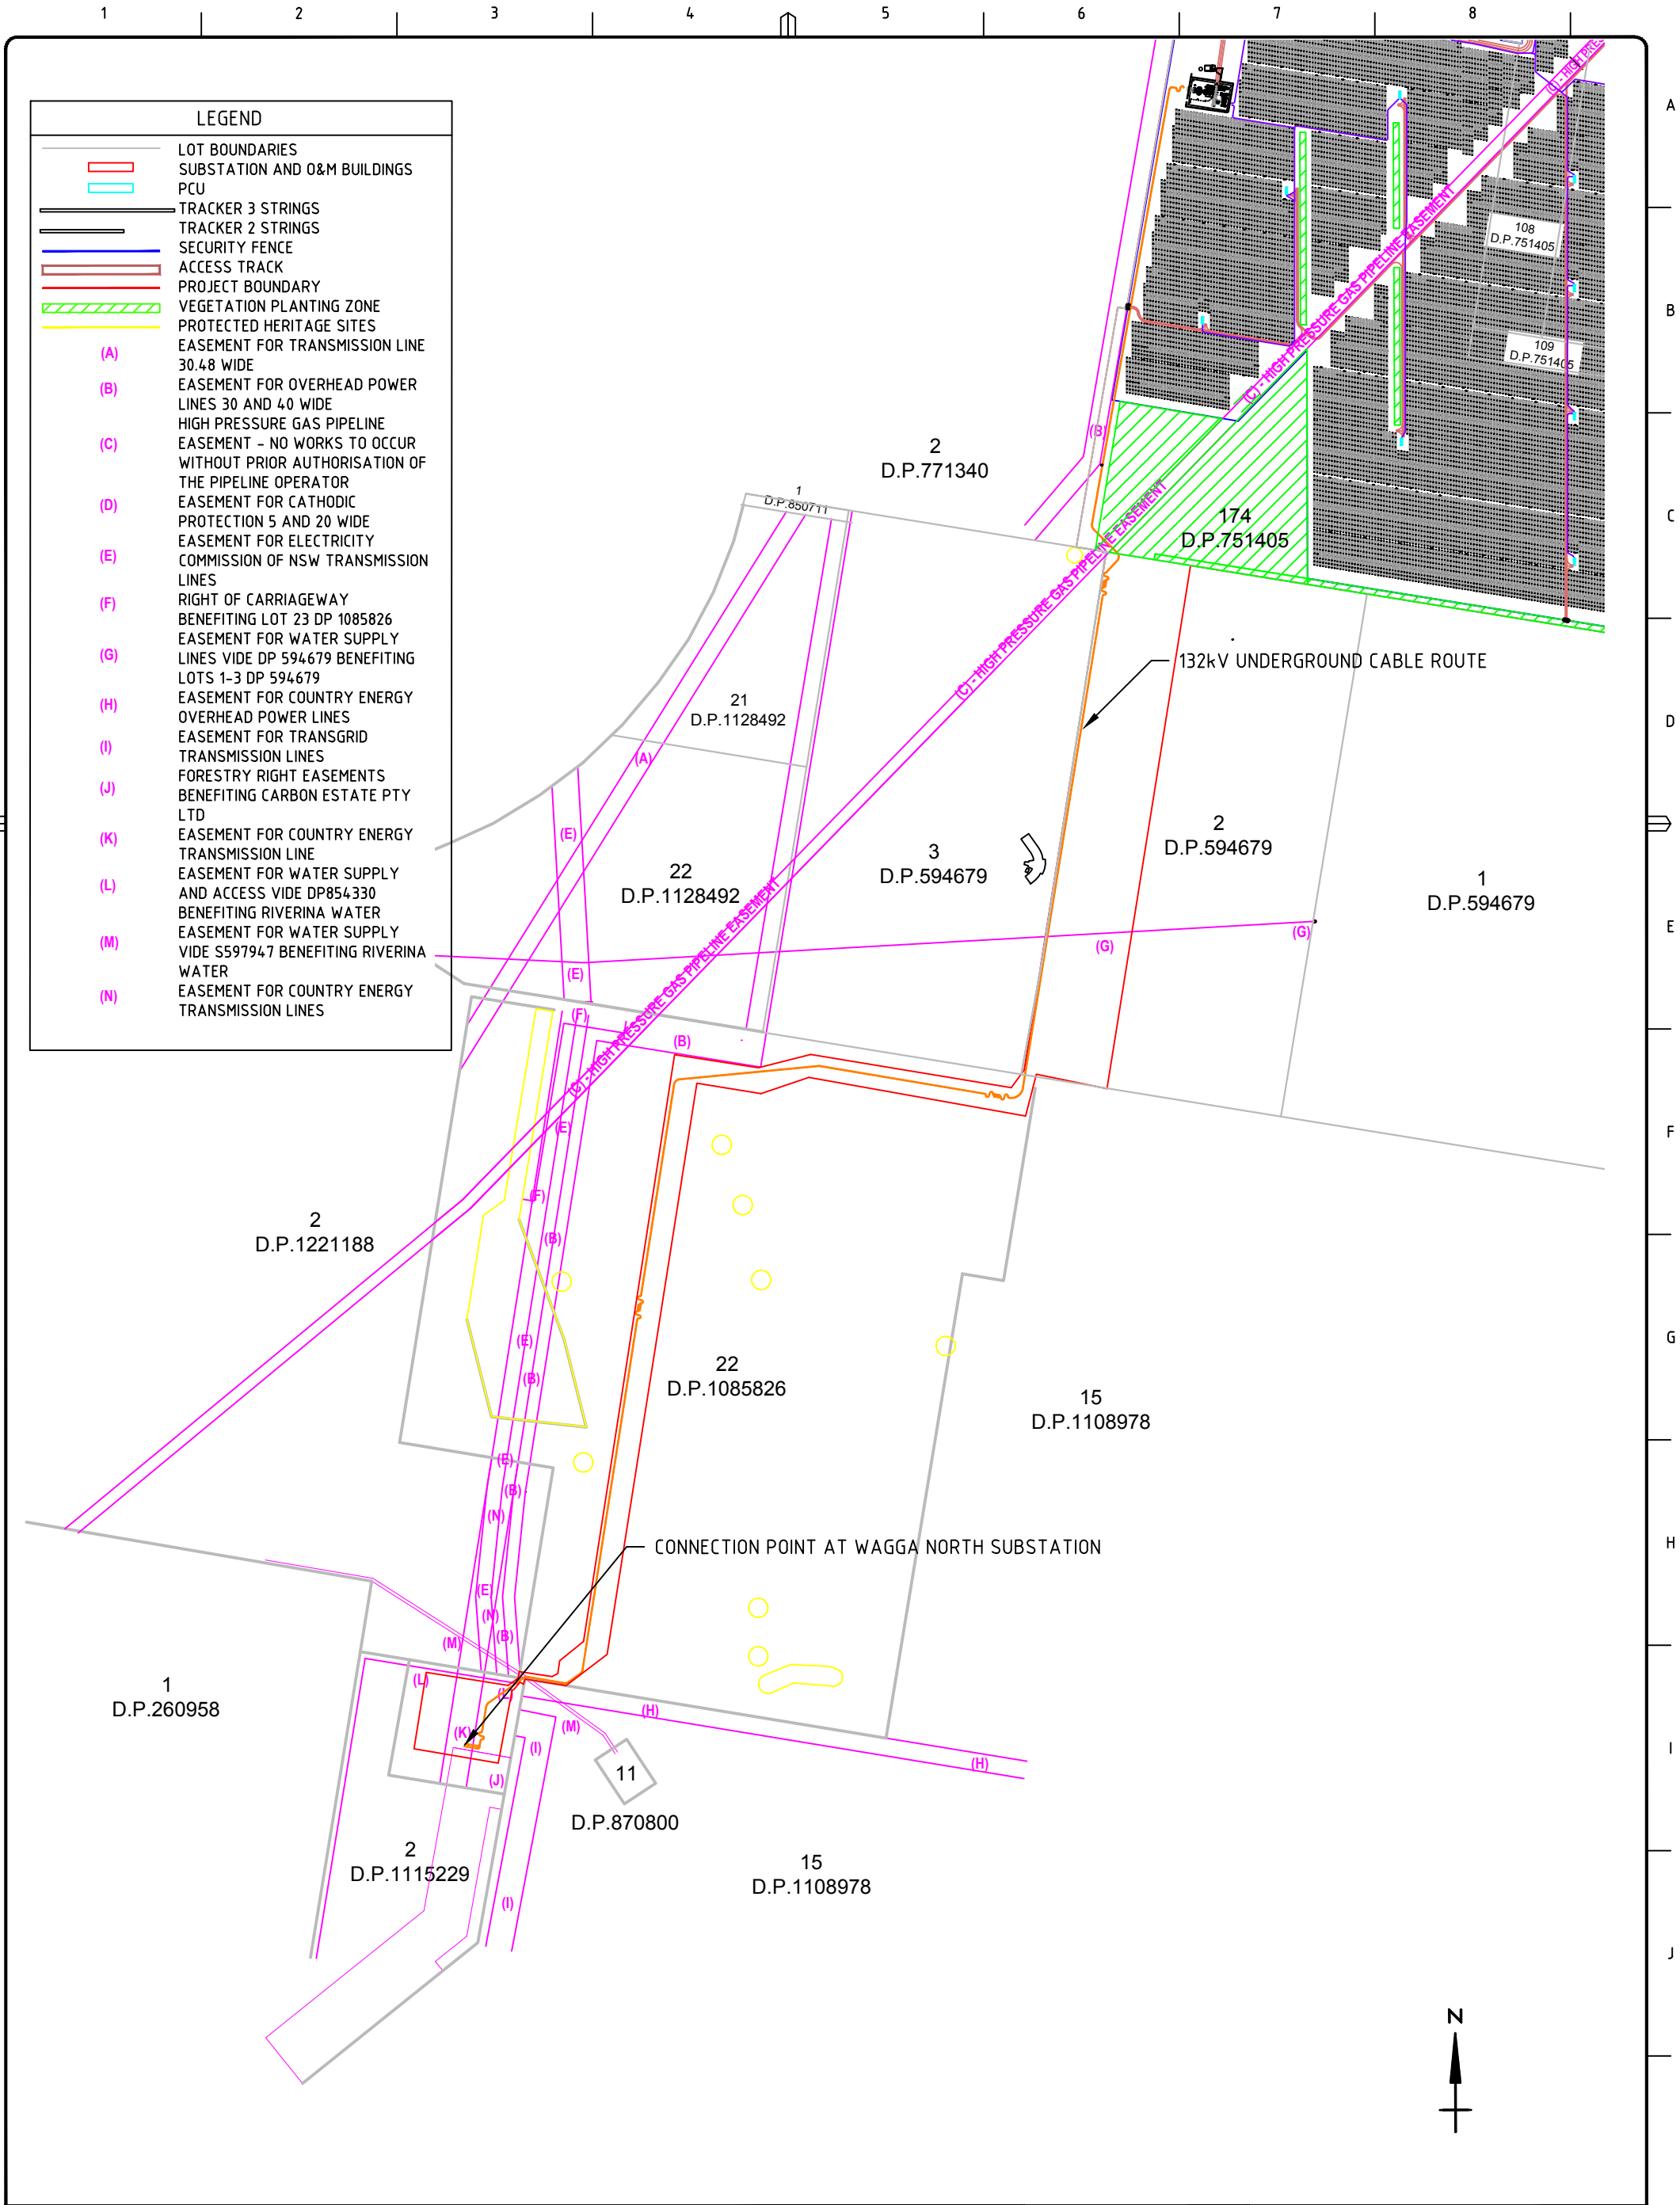

LEGEND	
	LOT BOUNDARIES
	SUBSTATION AND O&M BUILDINGS
	PCU
	TRACKER 3 STRINGS
	TRACKER 2 STRINGS
	SECURITY FENCE
	ACCESS TRACK
	PROJECT BOUNDARY
	VEGETATION PLANTING ZONE
	PROTECTED HERITAGE SITES
(A)	EASEMENT FOR TRANSMISSION LINE 30.48 WIDE
(B)	EASEMENT FOR OVERHEAD POWER LINES 30 AND 40 WIDE
(C)	HIGH PRESSURE GAS PIPELINE

REVISION HISTORY	COMMENT
C	FENCE, TRACK, EASEMENT AND CABLE ROUTE ADJUSTED
D	HERITAGE ZONES ADDED, FENCE AND CABLE ROUTE ADJUSTED
E	LAYDOWN AREA DETAIL ADDED
F	ADDITIONAL 0.5MW AND 33kV CABLE ROUTE ADDED
G	LAYDOWN AREA REMOVED AND VIEWING PLATFORM ADDED



DRAWING NUMBER	BOM	CIVIL	DWG	001	F	SHEET 2 OF 2
BOMEN SOLAR FARM SITE EQUIPMENT LAYOUT 132kV CABLE ROUTE						
DRAWN P.OXLEY 09/05/2019	DRAFTING CHECK H.MURTAGH 09/05/2019	DESIGNER P.OXLEY 09/05/2019	DESIGN APPROVAL H.MURTAGH 09/05/2019	PROJECT MANAGER		