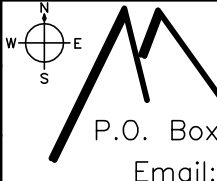


REVISIONS:	PLAN SHOWING SPOT HEIGHTS, CONTOURS, BUILDINGS, ROOF HEIGHTS, ADJOINING BUILDINGS, TREES AND UNDERGROUND SERVICES OVER LOT 200 D.P.1192140 CROOBYAR RD MILTON .	
	SCALE: 1:200	 <b>Phillip Brown Land Surveyors</b> P.O. Box 168 Milton N.S.W. 2538 Phone 02 44540842 Email: pbrown@shool.net.au Fax 02 44545900
	DATE: 1/12/20	
DRAWING FILE: 5647CONT3D.DWG	REFERENCE: 5647.SITE1	

N 6088400

N 6088400

N 6088350

N 6088350

M.G.A.

NOTES

- THIS PLAN HAS BEEN PREPARED FOR School Infrastructure Projects NSW FROM A COMBINATION OF FIELD SURVEY RECORDS FOR THE PURPOSE OF SHOWING THE PHYSICAL FEATURES OF THE LAND TO ASSIST IN DESIGNING FUTURE DEVELOPMENT AND SHOULD NOT BE USED FOR ANY OTHER PURPOSE.
- BOUNDARIES AND IMPROVEMENTS HAVE BEEN LOCATED WITH APPROPRIATE ACCURACY FOR THE PURPOSE OF THIS SURVEY.
- RELATIONSHIPS OF IMPROVEMENTS TO BOUNDARIES FOR FINANCIAL OR ANY OTHER PURPOSES SHOULD BE CONFIRMED BY FURTHER SURVEY BY A REGISTERED SURVEYOR.
- THE LOCATION OF UNDERGROUND SERVICES BETWEEN LOCATING MARKS SHOWN ON THIS PLAN ARE INDICATIVE ONLY.
- CONTACT DIAL BEFORE YOU DIG TO CONFIRM.
- THIS WARNING NOTE SHOULD NOT BE REMOVED FROM ANY COPY OR ELECTRONIC FILE.
- IF THE NOTE IS REMOVED PHILLIP BROWN LAND SURVEYORS ARE RELIEVED OF RESPONSIBILITY RELATING TO ANY SUBSEQUENT USE OF THE INFORMATION CONTAINED HEREIN.
- THIS ELECTRONIC FILE SHALL NOT BE TRANSMITTED TO ANY THIRD PARTY WITHOUT THE EXPRESS PERMISSION OF PHILLIP BROWN LAND SURVEYORS.

LEGEND

- |                         |              |            |
|-------------------------|--------------|------------|
| Spot height             | x 27.65      | GL         |
| Top of kerb height      | x 27.65      | TK         |
| Overhead electricity    | —            | E          |
| Underground electricity | —            | UE         |
| Sewer pipeline          | —            | S          |
| Fire system pipeline    | —            | FW         |
| Water pipeline          | —            | W          |
| Optical fibre cable     | —            | FO         |
| U/G Telephone cable     | —            | T          |
| Stormwater              | —            | SW         |
| Sewer Manhole           | ○            | S.M.H.     |
| Electricity Pole        | ○            | EP         |
| Tree Dia/Height/Spread  | ○            | T 0.2/10/8 |
| Gutter height           | —            | GH         |
| Water Meter             | WM           |            |
| Edge of Bitumen         | x EB 77.81   |            |
| Gutter lip              | x GLIP 77.81 |            |

- A - DENOTES EASEMENT FOR DRAINAGE OF SEWAGE 3 WIDE (AD70414)
- B - DENOTES EASEMENT TO PUMP SEWAGE 3 WIDE (D.P.811690)
- C - DENOTES EASEMENT FOR OVERHEAD POWERLINES 9 WIDE (DP1022218)

DATUM: AHD  
CONTOUR INTERVAL: 0.5m  
ORIGIN OF HEIGHTS: SSM 42008 RL 53.019



0 2 4 6 8 10 20m 1:200

RR 1:200 @ A1 size






## LEGEND

Spot height	× 27.65 GL
Top of kerb height	× 27.65 TK
Overhead electricity	— E —
Underground electricity	— UE —
Sewer pipeline	— S —
Fire system pipeline	— FW —
Water pipeline	— W —
Optical fibre cable	— FO —
U/G Telephone cable	— T —
Stormwater	— SW —
Sewer Manhole	○ S.M.H.
Electricity Pole	○ EP
Tree Dia/Height/Spread	○ T 0.2/10/8
Gutter height	GH
Water Meter	WM
Edge of Bitumen	× EB 77.81
Gutter lip	× GLIP 77.81

DATUM: AHD  
CONTOUR INTERVAL: 0.5m  
ORIGIN OF HEIGHTS: SSM 42008 RL 53.019

## NOTES

- THIS PLAN HAS BEEN PREPARED FOR School Infrastructure Projects NSW FROM A COMBINATION OF FIELD SURVEY RECORDS FOR THE PURPOSE OF SHOWING THE PHYSICAL FEATURES OF THE LAND TO ASSIST IN DESIGNING FUTURE DEVELOPMENT AND SHOULD NOT BE USED FOR ANY OTHER PURPOSE.  
- BOUNDARIES AND IMPROVEMENTS HAVE BEEN LOCATED WITH APPROPRIATE ACCURACY FOR THE PURPOSE OF THIS SURVEY.  
- RELATIONSHIPS OF IMPROVEMENTS TO BOUNDARIES FOR FINANCIAL OR ANY OTHER PURPOSES SHOULD BE CONFIRMED BY FURTHER SURVEY BY A REGISTERED SURVEYOR.  
- THE LOCATION OF UNDERGROUND SERVICES BETWEEN LOCATING MARKS SHOWN ON THIS PLAN ARE INDICATIVE ONLY.  
- CONTACT DIAL BEFORE YOU DIG TO CONFIRM.  
- THIS WARNING NOTE SHOULD NOT BE REMOVED FROM ANY COPY OR ELECTRONIC FILE.  
- IF THE NOTE IS REMOVED PHILLIP BROWN LAND SURVEYORS ARE RELIEVED OF RESPONSIBILITY RELATING TO ANY SUBSEQUENT USE OF THE INFORMATION CONTAINED HEREIN.  
- THIS ELECTRONIC FILE SHALL NOT BE TRANSMITTED TO ANY THIRD PARTY WITHOUT THE EXPRESS PERMISSION OF PHILLIP BROWN LAND SURVEYORS.

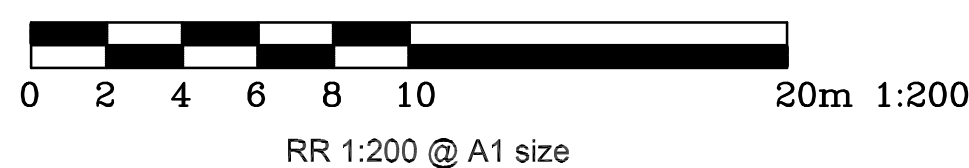


Sheet 2 of 4 sheets

Client: School Infrastructure Projects NSW

REVISIONS:	PLAN SHOWING SPOT HEIGHTS, CONTOURS, BUILDINGS, ROOF HEIGHTS, ADJOINING BUILDINGS, TREES AND UNDERGROUND SERVICES OVER LOT 200 D.P. 1192140 CROOBYAR RD MILTON.	
	SCALE: 1:200	<p>P.O. Box 168 Milton N.S.W. 2538 Phone 02 44540842 Email: pbrown@shoal.net.au Fax 02 44545900</p>
	DATE: 1/12/20	
DRAWING FILE: 5647CONT3D.DWG	REFERENCE: 5647.SITE2	



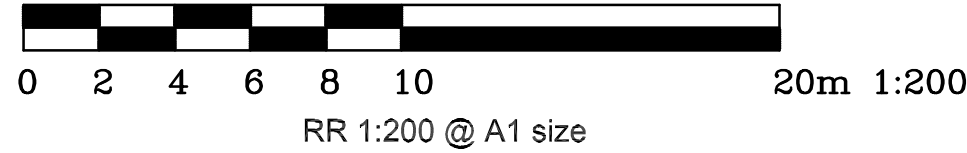

Client: School Infrastructure Projects NSW

REVISIONS:

PLAN SHOWING SPOT HEIGHTS, CONTOURS, BUILDINGS, ROOF HEIGHTS, ADJOINING BUILDINGS, TREES AND UNDERGROUND SERVICES OVER LOT 200 D.P.1192140 CROOBYAR RD MILTON .

SCALE: 1:200

DATE: 1/12/20

DRAWING FILE: 5647CONT3D.DWG

REFERENCE: 5647 SITE3

**Phillip Brown Land Surveyors**  
P.O. Box 168 Milton N.S.W. 2538 Phone 02 44540842  
Email: pbrown@shoal.net.au Fax 02 44545900

Sheet 3 of 4 sheets


A - DENOTES EASEMENT FOR DRAINAGE OF SEWAGE 3 WIDE (AD70414)  
B - DENOTES EASEMENT TO PUMP SEWAGE 3 WIDE (D.P.811690)  
C - DENOTES EASEMENT FOR OVERHEAD POWERLINES 9 WIDE (DP1022218)

MGA

## LEGEND

Spot height x 27.65 GL  
Top of kerb height x 27.65 TK  
Overhead electricity E  
Underground electricity UE  
Sewer pipeline S  
Fire system pipeline FW  
Water pipeline W  
Optical fibre cable FO  
U/G Telephone cable T  
Stormwater SW  
Sewer Manhole S.M.H.  
Electricity Pole EP  
Tree Dia/Height/Spread T 0.2/10/8  
Gutter height GH  
Water Meter WM  
Edge of Bitumen x EB 77.81  
Gutter lip x GLIP 77.81



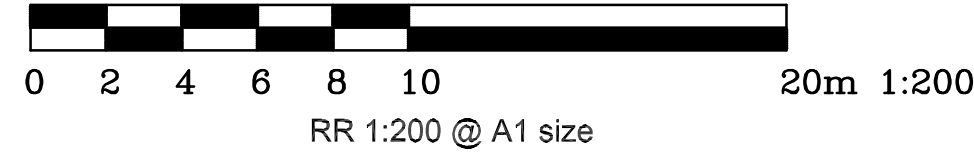

## NOTES

-THIS PLAN HAS BEEN PREPARED FOR School Infrastructure Projects NSW FROM A COMBINATION OF FIELD SURVEY RECORDS FOR THE PURPOSE OF SHOWING THE PHYSICAL FEATURES OF THE LAND TO ASSIST IN DESIGNING FUTURE DEVELOPMENT AND SHOULD NOT BE USED FOR ANY OTHER PURPOSE.  
-BOUNDARIES AND IMPROVEMENTS HAVE BEEN LOCATED WITH APPROPRIATE ACCURACY FOR THE PURPOSE OF THIS SURVEY.  
-RELATIONSHIPS OF IMPROVEMENTS TO BOUNDARIES FOR FINANCIAL OR ANY OTHER PURPOSES SHOULD BE CONFIRMED BY FURTHER SURVEY BY A REGISTERED SURVEYOR.  
-THE LOCATION OF UNDERGROUND SERVICES BETWEEN LOCATING MARKS SHOWN ON THIS PLAN ARE INDICATIVE ONLY.  
-CONTACT DIAL BEFORE YOU DIG TO CONFIRM.  
-THIS WARNING NOTE SHOULD NOT BE REMOVED FROM ANY COPY OR ELECTRONIC FILE.  
-IF THE NOTE IS REMOVED PHILLIP BROWN LAND SURVEYORS ARE RELIEVED OF RESPONSIBILITY RELATING TO ANY SUBSEQUENT USE OF THE INFORMATION CONTAINED HEREIN.  
-THIS ELECTRONIC FILE SHALL NOT BE TRANSMITTED TO ANY THIRD PARTY WITHOUT THE EXPRESS PERMISSION OF PHILLIP BROWN LAND SURVEYORS.

Client: School Infrastructure Projects NSW

## REVISIONS:

PLAN SHOWING SPOT HEIGHTS, CONTOURS, BUILDINGS, ROOF HEIGHTS, ADJOINING BUILDINGS, TREES AND UNDERGROUND SERVICES OVER LOT 200 D.P.1192140 CROOBYAR RD MILTON .

SCALE: 1:200

DATE: 1/12/20


DRAWING FILE: 5647CONT3D.DWG

REFERENCE: 5647.SITE4

**Phillip Brown Land Surveyors**  
P.O. Box 168 Milton N.S.W. 2538 Phone 02 44540842  
Email: pbrown@shoal.net.au Fax 02 44545900

Sheet 4 of 4 sheets

MGA

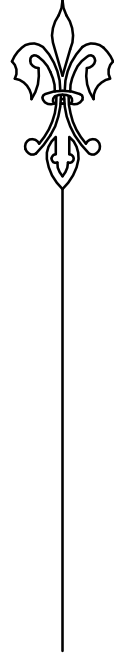

## LEGEND

Spot height x 27.65 GL  
Top of kerb height x 27.65 TK  
Overhead electricity — E —  
Underground electricity — UE —  
Sewer pipeline — S —  
Fire system pipeline — FW —  
Water pipeline — W —  
Optical fibre cable — FO —  
U/G Telephone cable — T —  
Stormwater — SW —  
Sewer Manhole ○ S.M.H.  
Electricity Pole ○ EP  
Tree Dia/Height/Spread ○ T 0.2/10/8  
Gutter height GH  
Water Meter WM  
Edge of Bitumen x EB 77.81  
Gutter lip x GLIP 77.81

DATUM: AHD  
CONTOUR INTERVAL: 0.5m  
ORIGIN OF HEIGHTS: SSM42008 RL53.019

