


THIS DRAWING MAY BE PREPARED IN COLOUR AND MAY BE INCOMPLETE IF COPIED FROM A SMALL SIZE ORIGINAL.

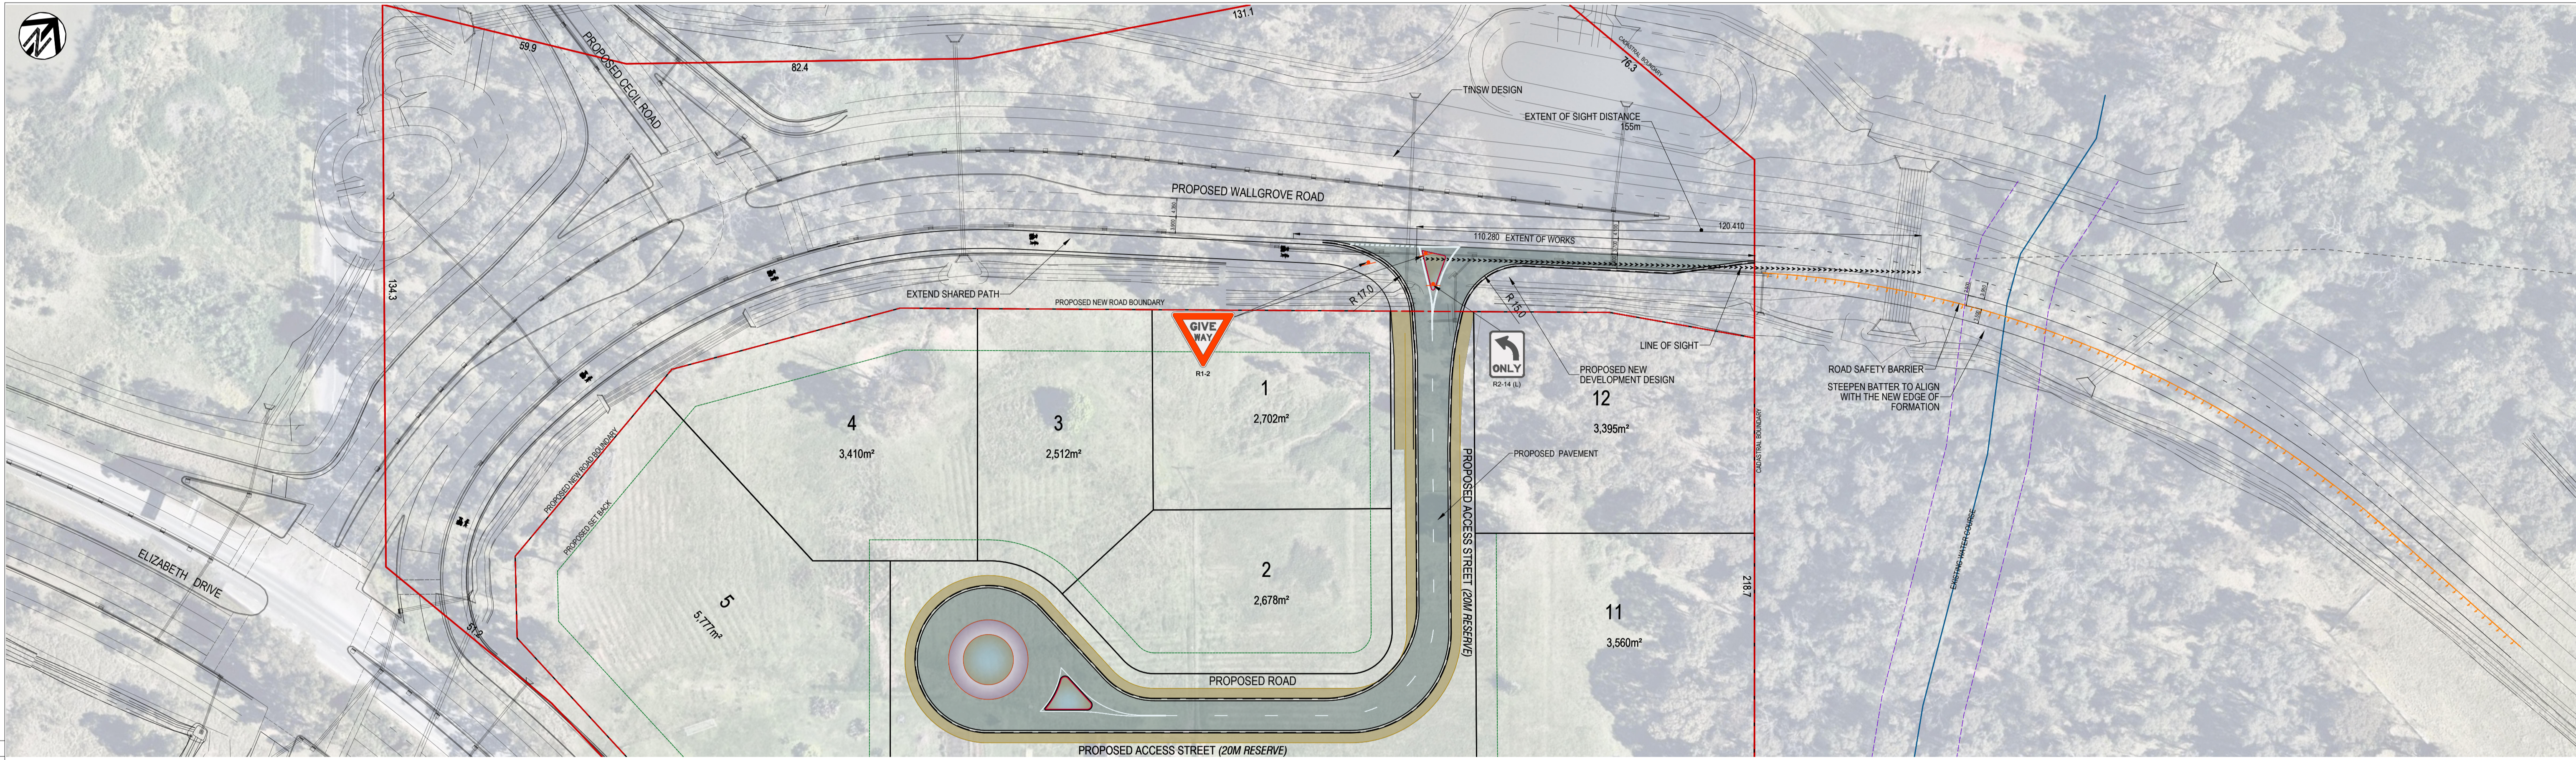

PRELIMINARY DRAWING - FOR DISCUSSION PURPOSES ONLY

NOT FOR CONSTRUCTION

DRAWING FILE LOCATION / NAME		REV / AMENDMENT / REVISION DESCRIPTION		DATE	SCALE	DRAWINGS / DESIGN PREPARED BY		PLUT DATE / TIME		CLIENT		PROJECT	
REV	DESCRIPTION	DATE	SCALE	DATE	SCALE	BY	DATE	DATE	TIME	NAME	ADDRESS	SHEET	ISSUE
01	PRELIMINARY DRAWING FOR DISCUSSION	05	1:750 @ A3	28/02/2022	1:750 @ A3	MU GROUP					CECIL PARK PTY LTD (ELECTRIC PTY LTD)	01	A
DRAWING FILE LOCATION / NAME		REV / AMENDMENT / REVISION DESCRIPTION		DATE	SCALE	DRAWINGS / DESIGN PREPARED BY		PLUT DATE / TIME		CLIENT		PROJECT	
DRAWING FILE LOCATION / NAME		REV / AMENDMENT / REVISION DESCRIPTION		DATE	SCALE	DRAWINGS / DESIGN PREPARED BY		PLUT DATE / TIME		CLIENT		PROJECT	



Level 4, 23-25 Myer Street, Surry Hills NSW 2010
T: 02 8095 6418 www.mugroup.com.au

Fairfield City Council Area
1111-1141 Elizabeth Drive
CECIL PARK, NSW 2178
LEFT-IN LEFT-OUT ULTIMATE TNSW DESIGN
DEVELOPMENT ACCESS
SIGHT DISTANCE
SUITE 1802, 184 FORBES STREET,
DARLINGHURST NSW 2029