

- LEGEND**
- ADMIN
  - CHILD CARE CENTRE
  - CIRCULATION
  - COVERED LINKWAY
  - ENGINEERING
  - EXISTING BUILDINGS
  - HALL
  - HOSPITALITY
  - JR. SCHOOL
  - MIDDLE SCHOOL
  - PERFORMING ARTS
  - RESOURCE + WELLNESS
  - SACRED SPACES
  - SCIENCE
  - SENIOR SCHOOL
  - STUDENT
  - TRADE TRAINING CENTRE
  - VISUAL ARTS

1 PART SITE PLAN - HUB - BELOW GROUND  
1 : 250

**MUNNS SLY MOORE** architects

COPYRIGHT © MUNNS SLY MOORE ARCHITECTS 2011  
Reproduction of the whole or part of the document constitutes an infringement of copyright. The information, ideas and concepts contained in this document are confidential. The recipient(s) of this document is/are prohibited from disclosing such information, ideas and concepts to any person without the prior written consent of the copyright holder.

- NOTES**
- Use figured dimensions. Do not scale from drawings.
  - All dimensions are in millimetres, except levels and drawings to scale of 1:500 and smaller which are given in metres. Drawings to be read in conjunction with specifications and/or schedules.
  - Contractor to verify all dimensions and levels on site prior to commencing any work or making of shop drawings, and seek instructions if any discrepancies are found.

9	01.11.2018	FOR APPROVAL
8	22.10.2018	ISSUE FOR INFORMATION
7	11.10.2018	ISSUE FOR INFORMATION
6	10.10.2018	ISSUE FOR APPROVAL
5	09.08.2018	ISSUE FOR APPROVAL
4	26.07.2018	ISSUE FOR APPROVAL
3	17.04.2018	ISSUE FOR INFORMATION
2	10.04.2018	ISSUE FOR INFORMATION
1	10.04.2018	ISSUE FOR INFORMATION
NO.	DATE	DESCRIPTION



PROJECT  
**ST ANTHONY OF PADUA**

CLIENT  
**SYDNEY CATHOLIC SCHOOLS**


DRAWING  
**DETAILED PROPOSAL  
HUB BUILDING - FLOOR  
PLAN - LOWER GROUND**

STATUS **FOR APPROVAL**

DATE	01.11.2018	FILE	Documents\4032_SMP_DA_WF_ChristinaM@munsslymoore.com.au
DRAWN	Author	CHECKED	Checker
LOT	DP	SUBURB	PROJECT ADDRESS

SCALE: 1 : 250 @A1

PROJECT NO.	DRAWING NO.
4032	DA111

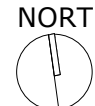

REVISION  
**9**