
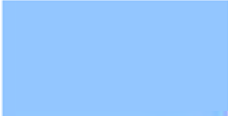






- KEY:
-  VICTORIA CROSS STATION CSSI APPROVAL - INCLUDES STRUCTURE AND BUILDING INFRASTRUCTURE AND SPACE FOR LIFT CORES, ACCESS, PARKING, COMMERCIAL PREMISES AND BUILDING SERVICES FOR THE FUTURE OSD
 -  OSD CONCEPT SSD BUILDING ENVELOPE INCLUDES OSD USES. APPROXIMATE OSD LOBBY LOCATION.
 -  PEDESTRIANISED ZONE.
 -  PEDESTRIAN THROUGH SITE LINK.
 -  VEHICULAR MOVEMENT
 -  APPROXIMATE LOCATION OF BUILDING ENVELOPE OVER

FOR INFORMATION

Check all dimensions and site conditions prior to commencement of any work, the purchase or ordering of any materials, fittings, plant, services or equipment and the preparation of shop drawings and or the fabrication of any components.

Do not scale drawings - refer to figured dimensions only. Any discrepancies shall immediately be referred to the architect for clarification.

All drawings may not be reproduced or distributed without prior permission from the architect.

8	22.04.20	PINK NOTE IN LEGEND AMENDED	PO	PO
7	05.07.19	ISSUE FOR S4.55 MODIFICATION	JWC	MLS
6	2.05.19	ISSUE FOR S4.55 MODIFICATION	JWC	MLS
5	12.04.19	ISSUE FOR S4.55 MODIFICATION	JWC	MLS
4	01.03.19	ISSUE FOR S4.55 MODIFICATION	JWC	MLS
3	08.08.18	ISSUE FOR SSDA	TG	TG
2	16.04.18	ISSUE FOR SSDA	TG	FJM
1	22.02.18	ISSUE FOR SSDA	GH	GH
Revision Date		Description	Initial	Checked

TFNSW
Victoria Cross OSD

Building Envelope
Indicative Ground Floor
Plan



Scale	Not to scale	@ A0
Drawn	Author	Checked
Project no.	12188	
Status	S4.55 Modification	
Plot Date	5/07/2019 12:42:59 PM	
Plot File		
Drawing no.		Revision
A01.001		8

Melbourne 1 Nicholson Street
Melbourne VIC 3000 Australia
T 03 8664 6200 F 03 8664 6300
email mel@batesmart.com.au
http://www.batesmart.com.au


Sydney 43 Brisbane Street
Surry Hills NSW 2010 Australia
T 02 8354 5100 F 02 8354 5199
email syd@batesmart.com.au
http://www.batesmart.com.au

Bates Smart Pty Ltd ABN 70 004 999 400

BATESSMART

KEY:

- MAXIMUM BUILDING HEIGHT
(NORTH SYDNEY LOCAL
ENVIRONMENT PLAN 2013)
- VICTORIA CROSS STATION CSSI
APPROVAL - INCLUDES
STRUCTURE AND BUILDING
INFRASTRUCTURE AND SPACE
FOR LIFT CORES, ACCESS,
PARKING, COMMERCIAL
PREMISES AND BUILDING
SERVICES FOR THE FUTURE OSD
- OSD CONCEPT SSD
BUILDING ENVELOPE
INCLUDES OSD USES.
- ARTICULATION ZONE -
0-4.5M WIDE.

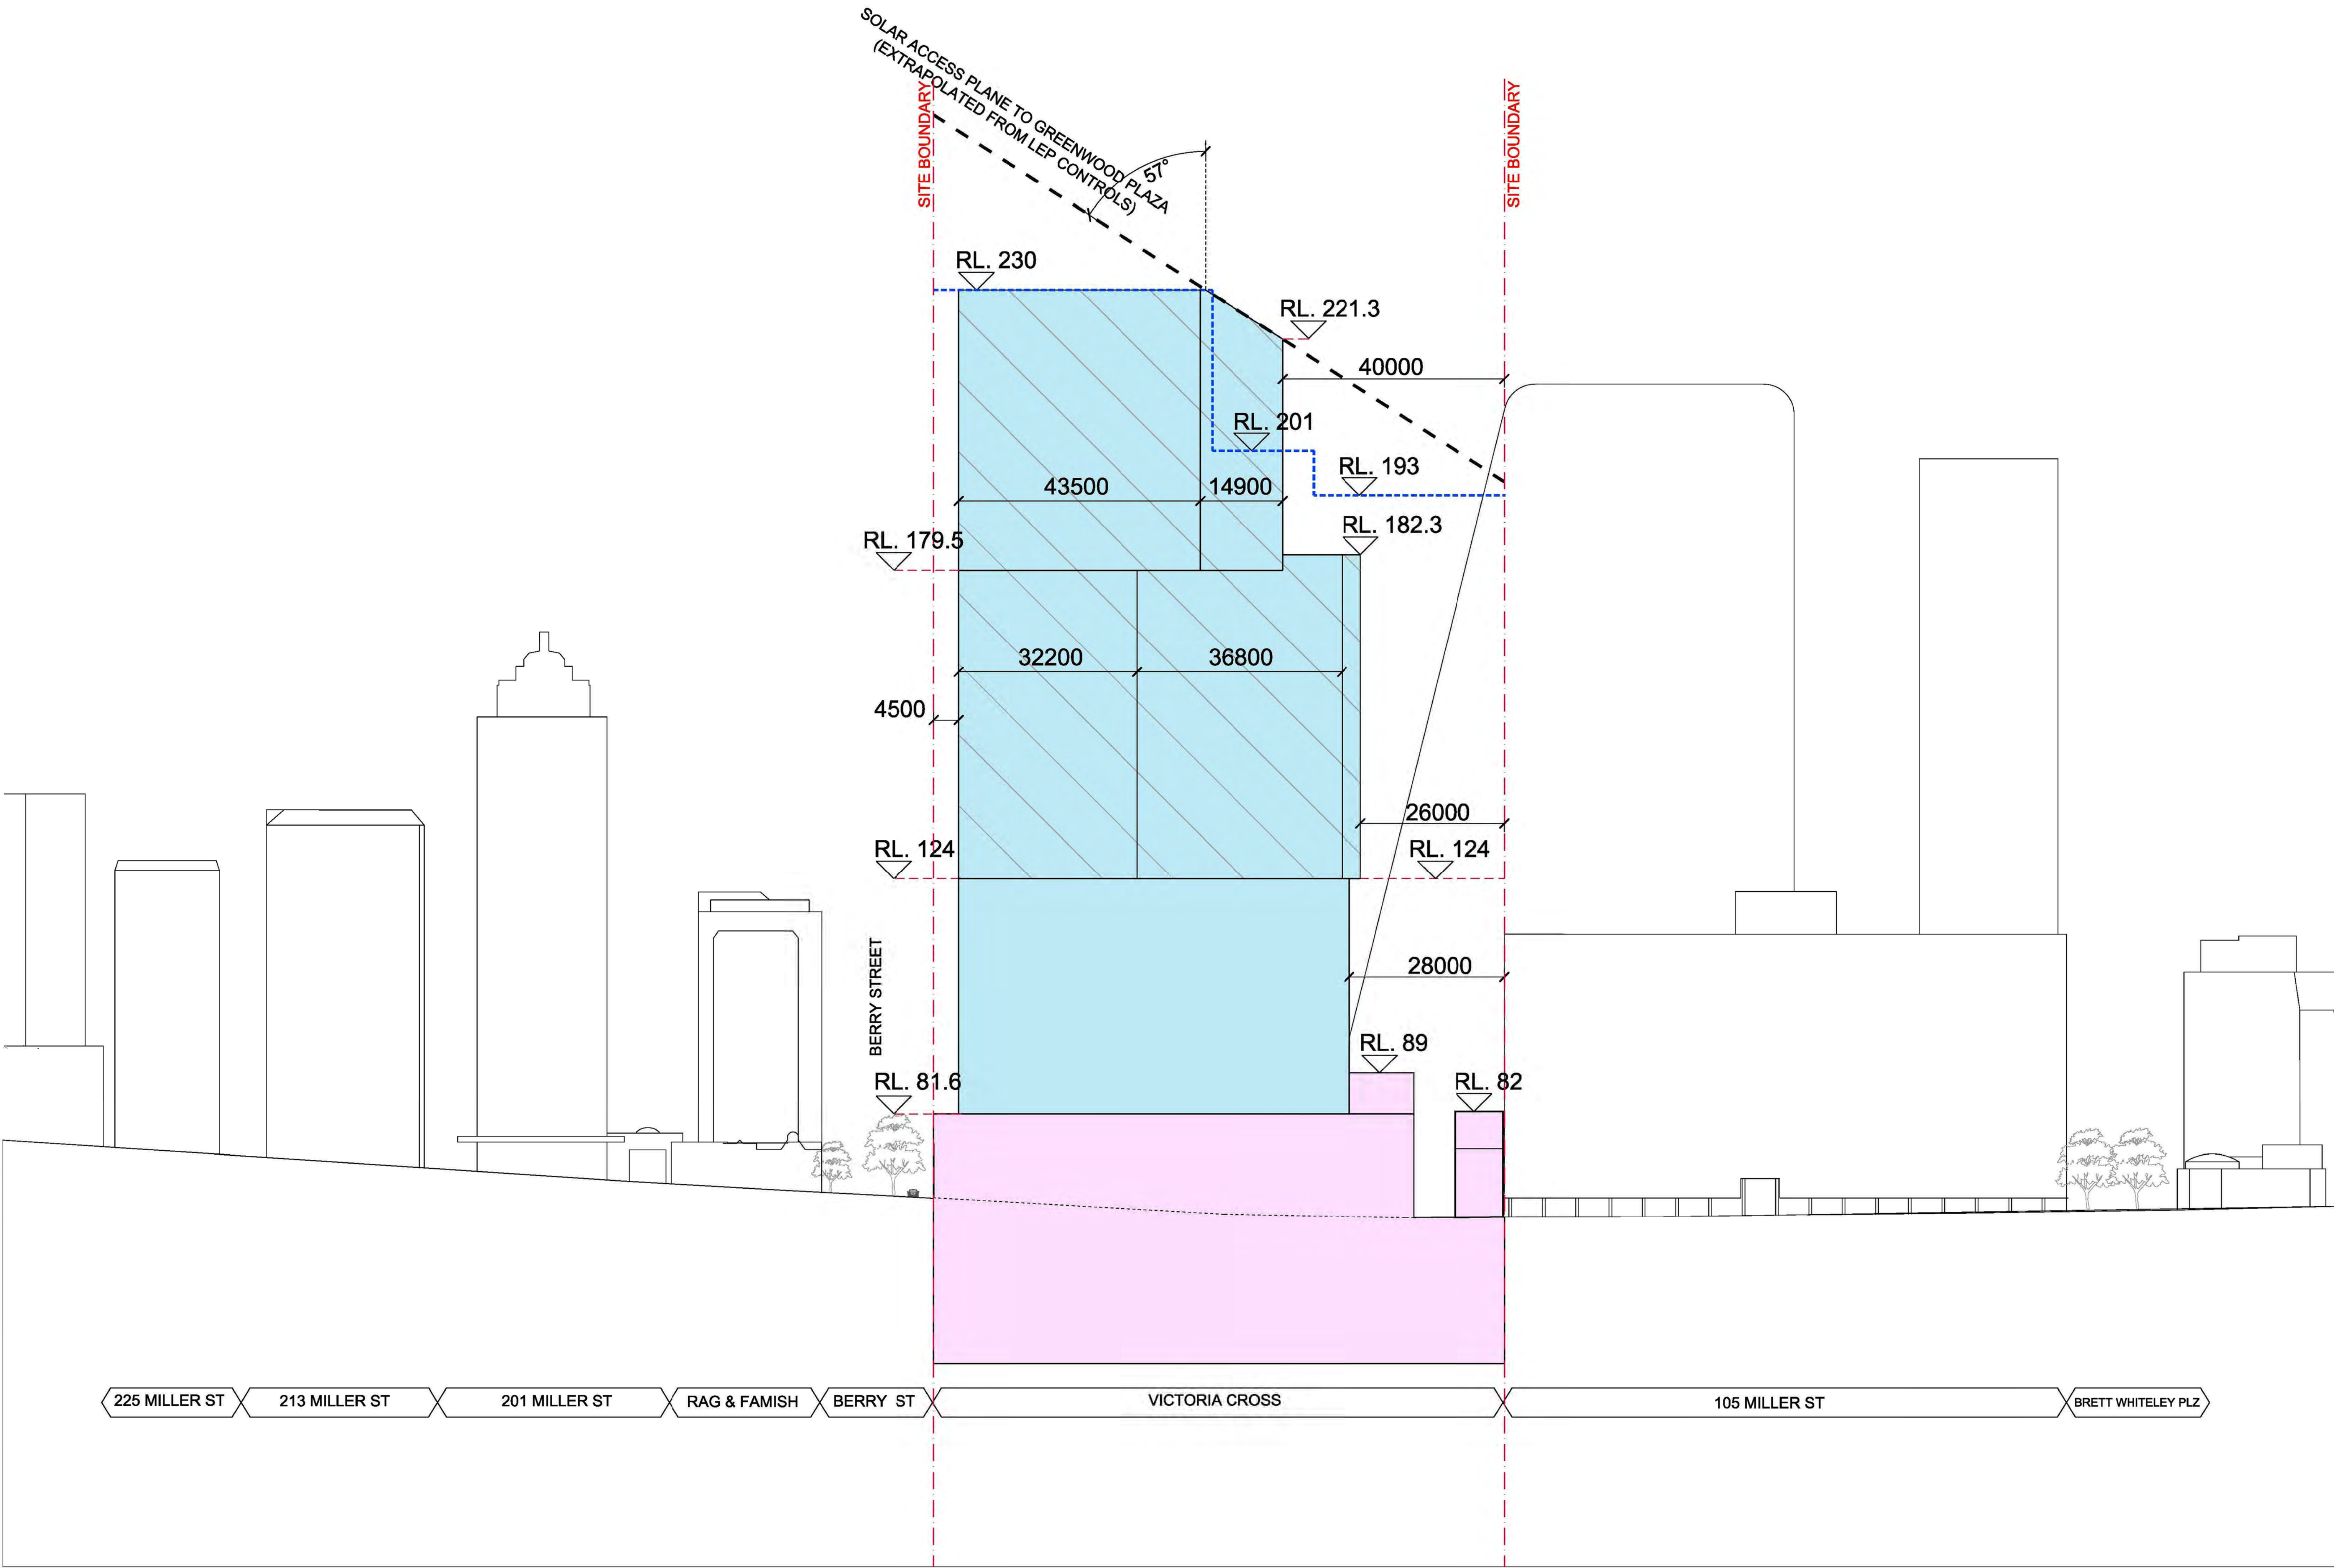

Note: A 500mm flexible zone is presumed on the Northern elevation of the building envelope, and a 250mm flexible zone is presumed on the Southern elevation of the building envelope, to allow for non-habitable architectural detailing and expression such as sunshades.

FOR INFORMATION

Check all dimensions and site conditions prior to commencement of any work, the purchase or ordering of any materials, fittings, plant, services or equipment and the preparation of shop drawings and or the fabrication of any components.

Do not scale drawings - refer to figured dimensions only. Any discrepancies shall immediately be referred to the architect for clarification.

All drawings may not be reproduced or distributed without prior permission from the architect.

8	22.04.20	PINK NOTE IN LEGEND AMENDED	PO	PO	
7	05.07.19	ISSUE FOR S4.55 MODIFICATION	JWC	MLS	
6	2.05.19	ISSUE FOR S4.55 MODIFICATION	JWC	MLS	
5	12.04.19	ISSUE FOR S4.55 MODIFICATION	JWC	MLS	
4	01.03.19	ISSUE FOR S4.55 MODIFICATION	JWC	MLS	
3	08.08.18	ISSUE FOR SSDA	TG	TG	
2	16.04.18	ISSUE FOR SSDA	TG	FJM	
1	22.02.18	ISSUE FOR SSDA	GH	GH	
Revision		Date	Description	Initial	Checked

TFNSW
Victoria Cross OSD

Building Envelope
Miller Street Elevation

Scale	Not to scale	@ A0
Drawn	Author	Checked
Project no.	12188	
Status	S4.55 Modification	
Plot Date	5/07/2019 12:46:11 PM	
Plot File		
Drawing no.		Revision
A01.002		8

Melbourne 1 Nicholson Street
Melbourne VIC 3000 Australia
T 03 8664 6200 F 03 8664 6300
email mel@batesmart.com.au
http://www.batesmart.com.au

Bates Smart Pty Ltd ABN 70 004 999 400


Sydney 43 Brisbane Street
Surry Hills NSW 2010 Australia
T 02 8354 5100 F 02 8354 5199
email syd@batesmart.com.au
http://www.batesmart.com.au

BATESSMART

KEY:

- MAXIMUM BUILDING HEIGHT
(NORTH SYDNEY LOCAL
ENVIRONMENT PLAN 2013)
- VICTORIA CROSS STATION CSSI
APPROVAL - INCLUDES
STRUCTURE AND BUILDING
INFRASTRUCTURE AND SPACE
FOR LIFT CORES, ACCESS,
PARKING, COMMERCIAL
PREMISES AND BUILDING
SERVICES FOR THE FUTURE OSD
- OSD CONCEPT SSD
BUILDING ENVELOPE
INCLUDES OSD USES.
- ARTICULATION ZONE -
0-4.5M WIDE.

Note: A 500mm flexible zone is presumed on the Northern elevation of the building envelope, and a 250mm flexible zone is presumed on the Southern elevation of the building envelope, to allow for non-habitable architectural detailing and expression such as sunshades.

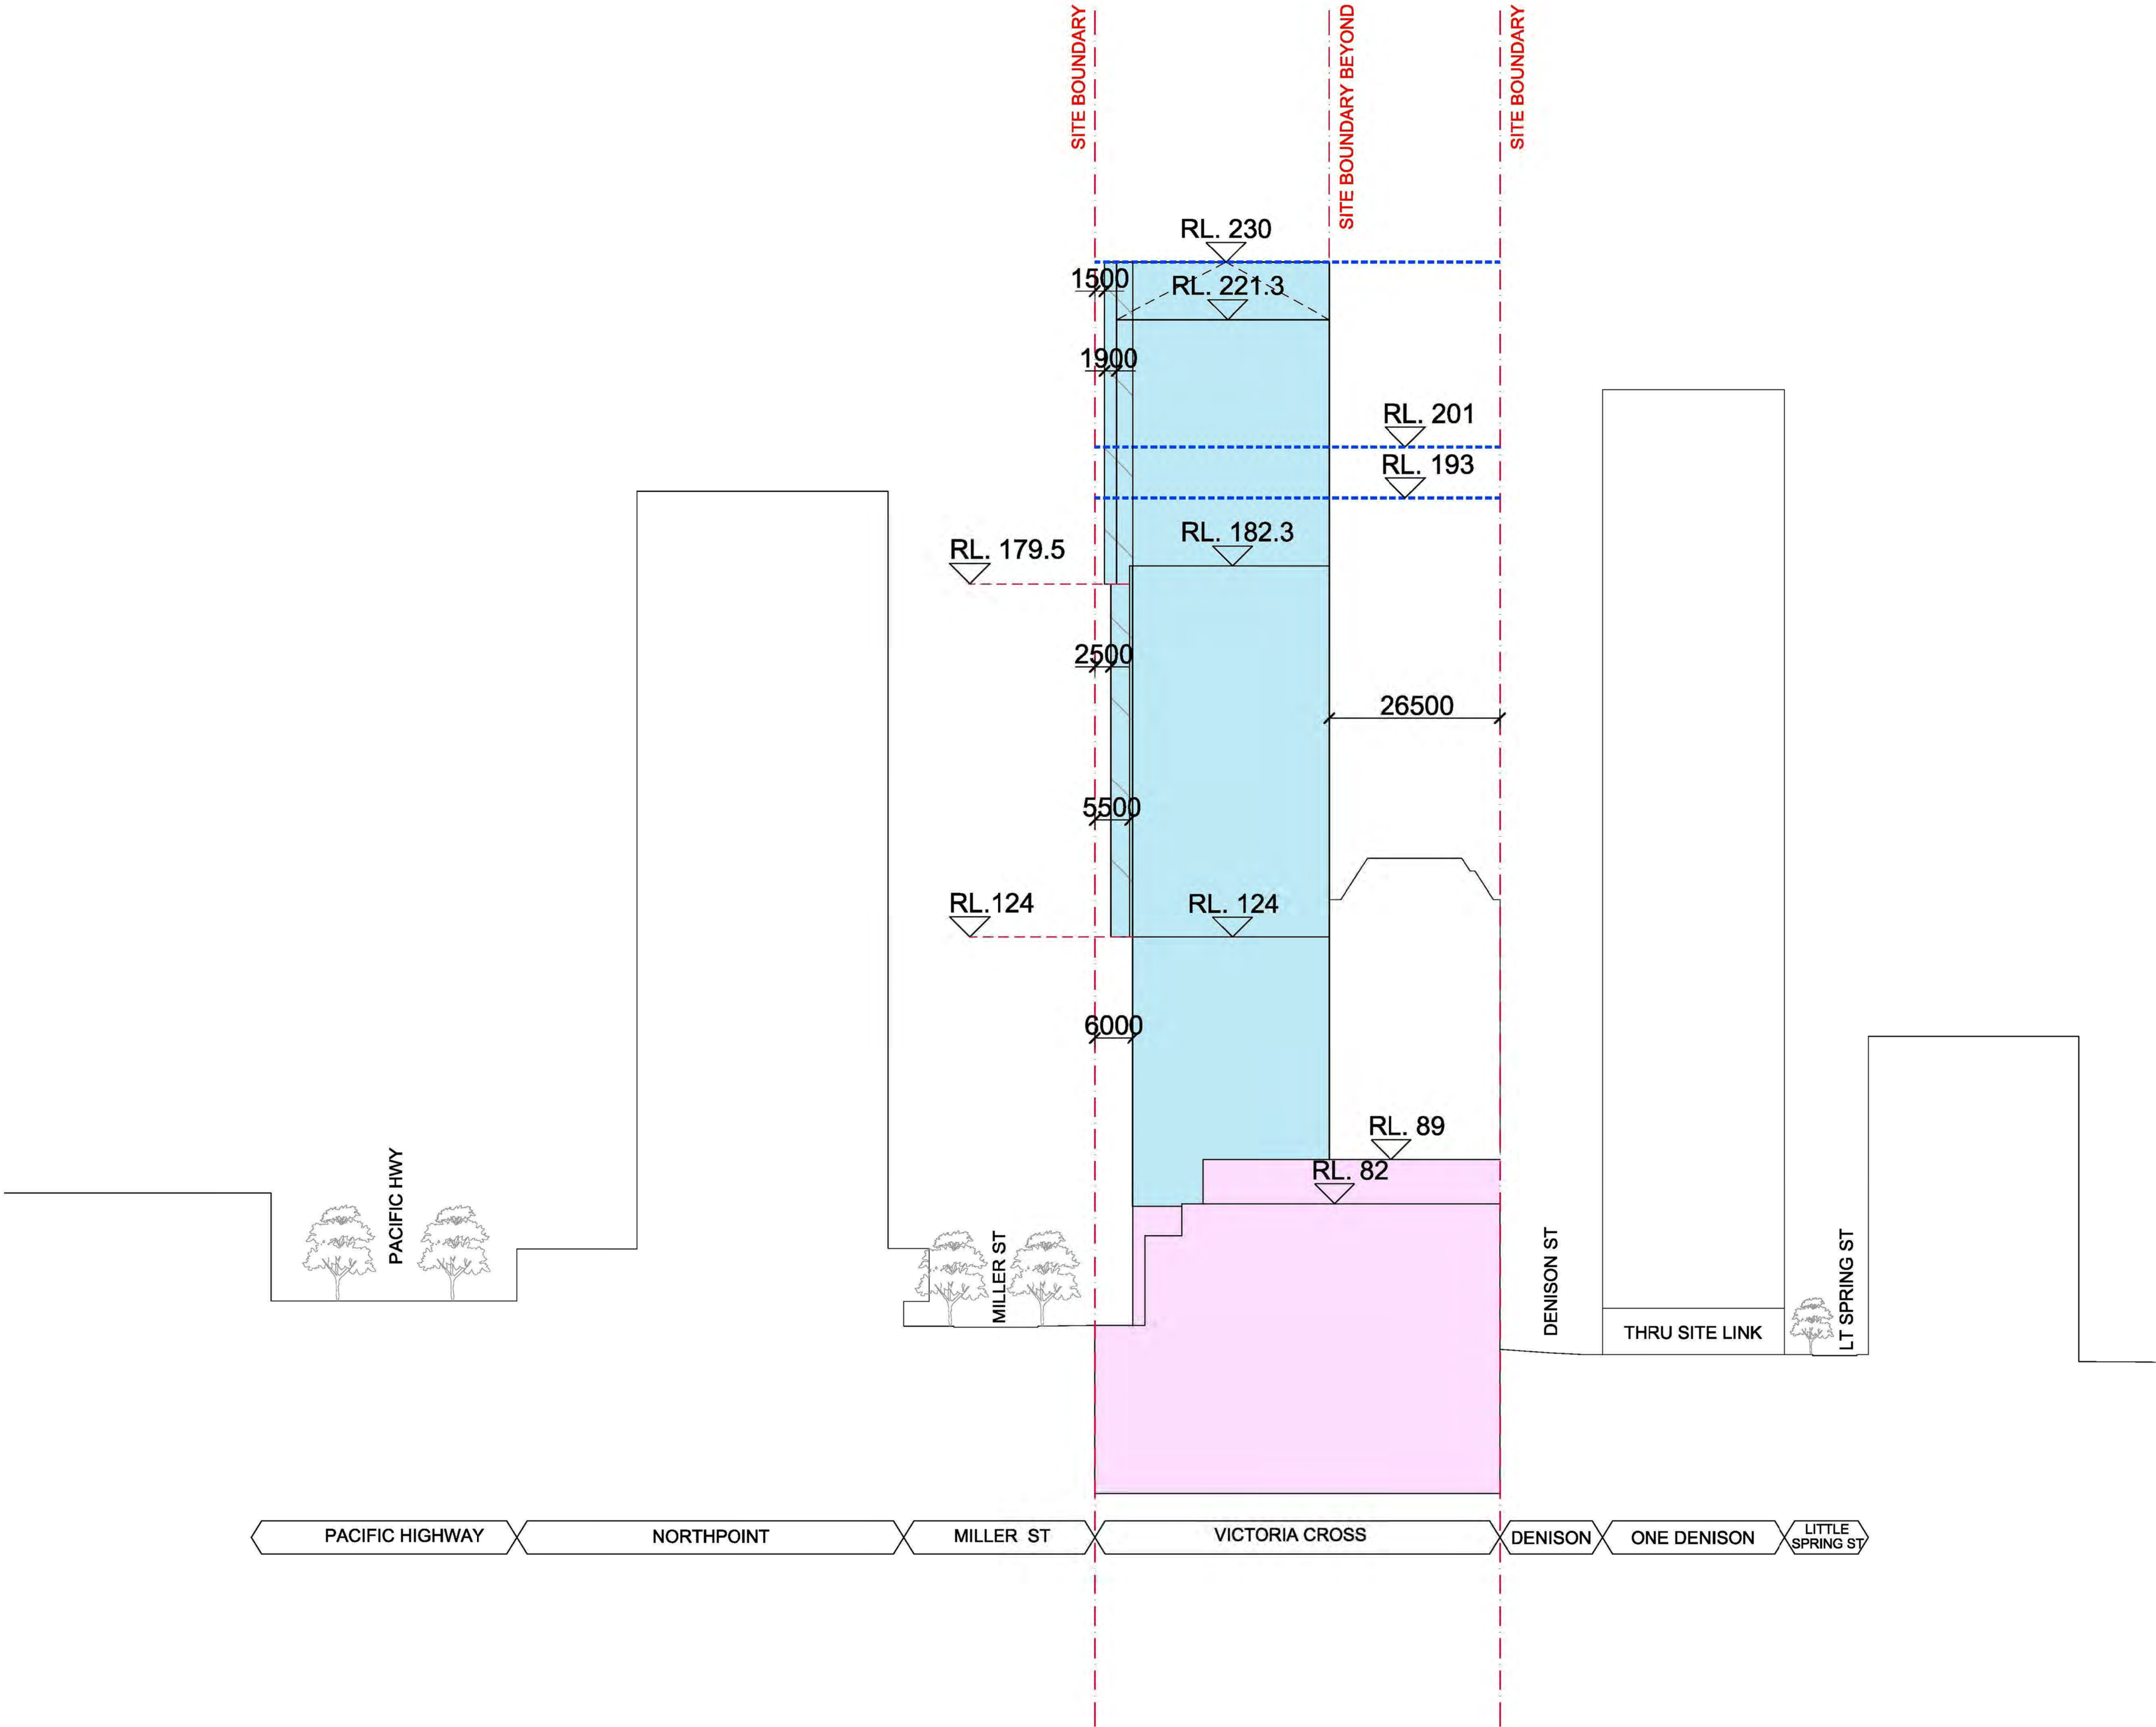

FOR INFORMATION

Check all dimensions and site conditions prior to commencement of any work, the purchase or ordering of any materials, fittings, plant, services or equipment and the preparation of shop drawings and or the fabrication of any components.

Do not scale drawings - refer to figured dimensions only. Any discrepancies shall immediately be referred to the architect for clarification.

All drawings may not be reproduced or distributed without prior permission from the architect.

8	22.04.20	PINK NOTE IN LEGEND AMENDED	PO	PO
7	05.07.19	ISSUE FOR S4.55 MODIFICATION	JWC	MLS
6	2.05.19	ISSUE FOR S4.55 MODIFICATION	JWC	MLS
5	12.04.19	ISSUE FOR S4.55 MODIFICATION	JWC	MLS
4	01.03.19	ISSUE FOR S4.55 MODIFICATION	JWC	MLS
3	08.08.18	ISSUE FOR SSDA	TG	TG
2	16.04.18	ISSUE FOR SSDA	TG	FJM
1	22.02.18	ISSUE FOR SSDA	GH	GH
Revision	Date	Description	Initial	Checked

TFNSW
Victoria Cross OSD

Building Envelope
East West Section


Scale	Not to scale	@ A0
Drawn	Author	Checked
Project no.	12188	
Status	S4.55 Modification	
Plot Date	5/07/2019 12:46:57 PM	
Plot File		
Drawing no.	A01.003	Revision
		8

Melbourne 1 Nicholson Street
Melbourne VIC 3000 Australia
T 03 8664 6200 F 03 8664 6300
email mel@batessmart.com.au
http://www.batessmart.com.au

Sydney 43 Brisbane Street
Sunny Hills NSW 2010 Australia
T 02 8354 5100 F 02 8354 5199
email syd@batessmart.com.au
http://www.batessmart.com.au

Bates Smart Pty Ltd ABN 70 004 999 400

BATESSMART

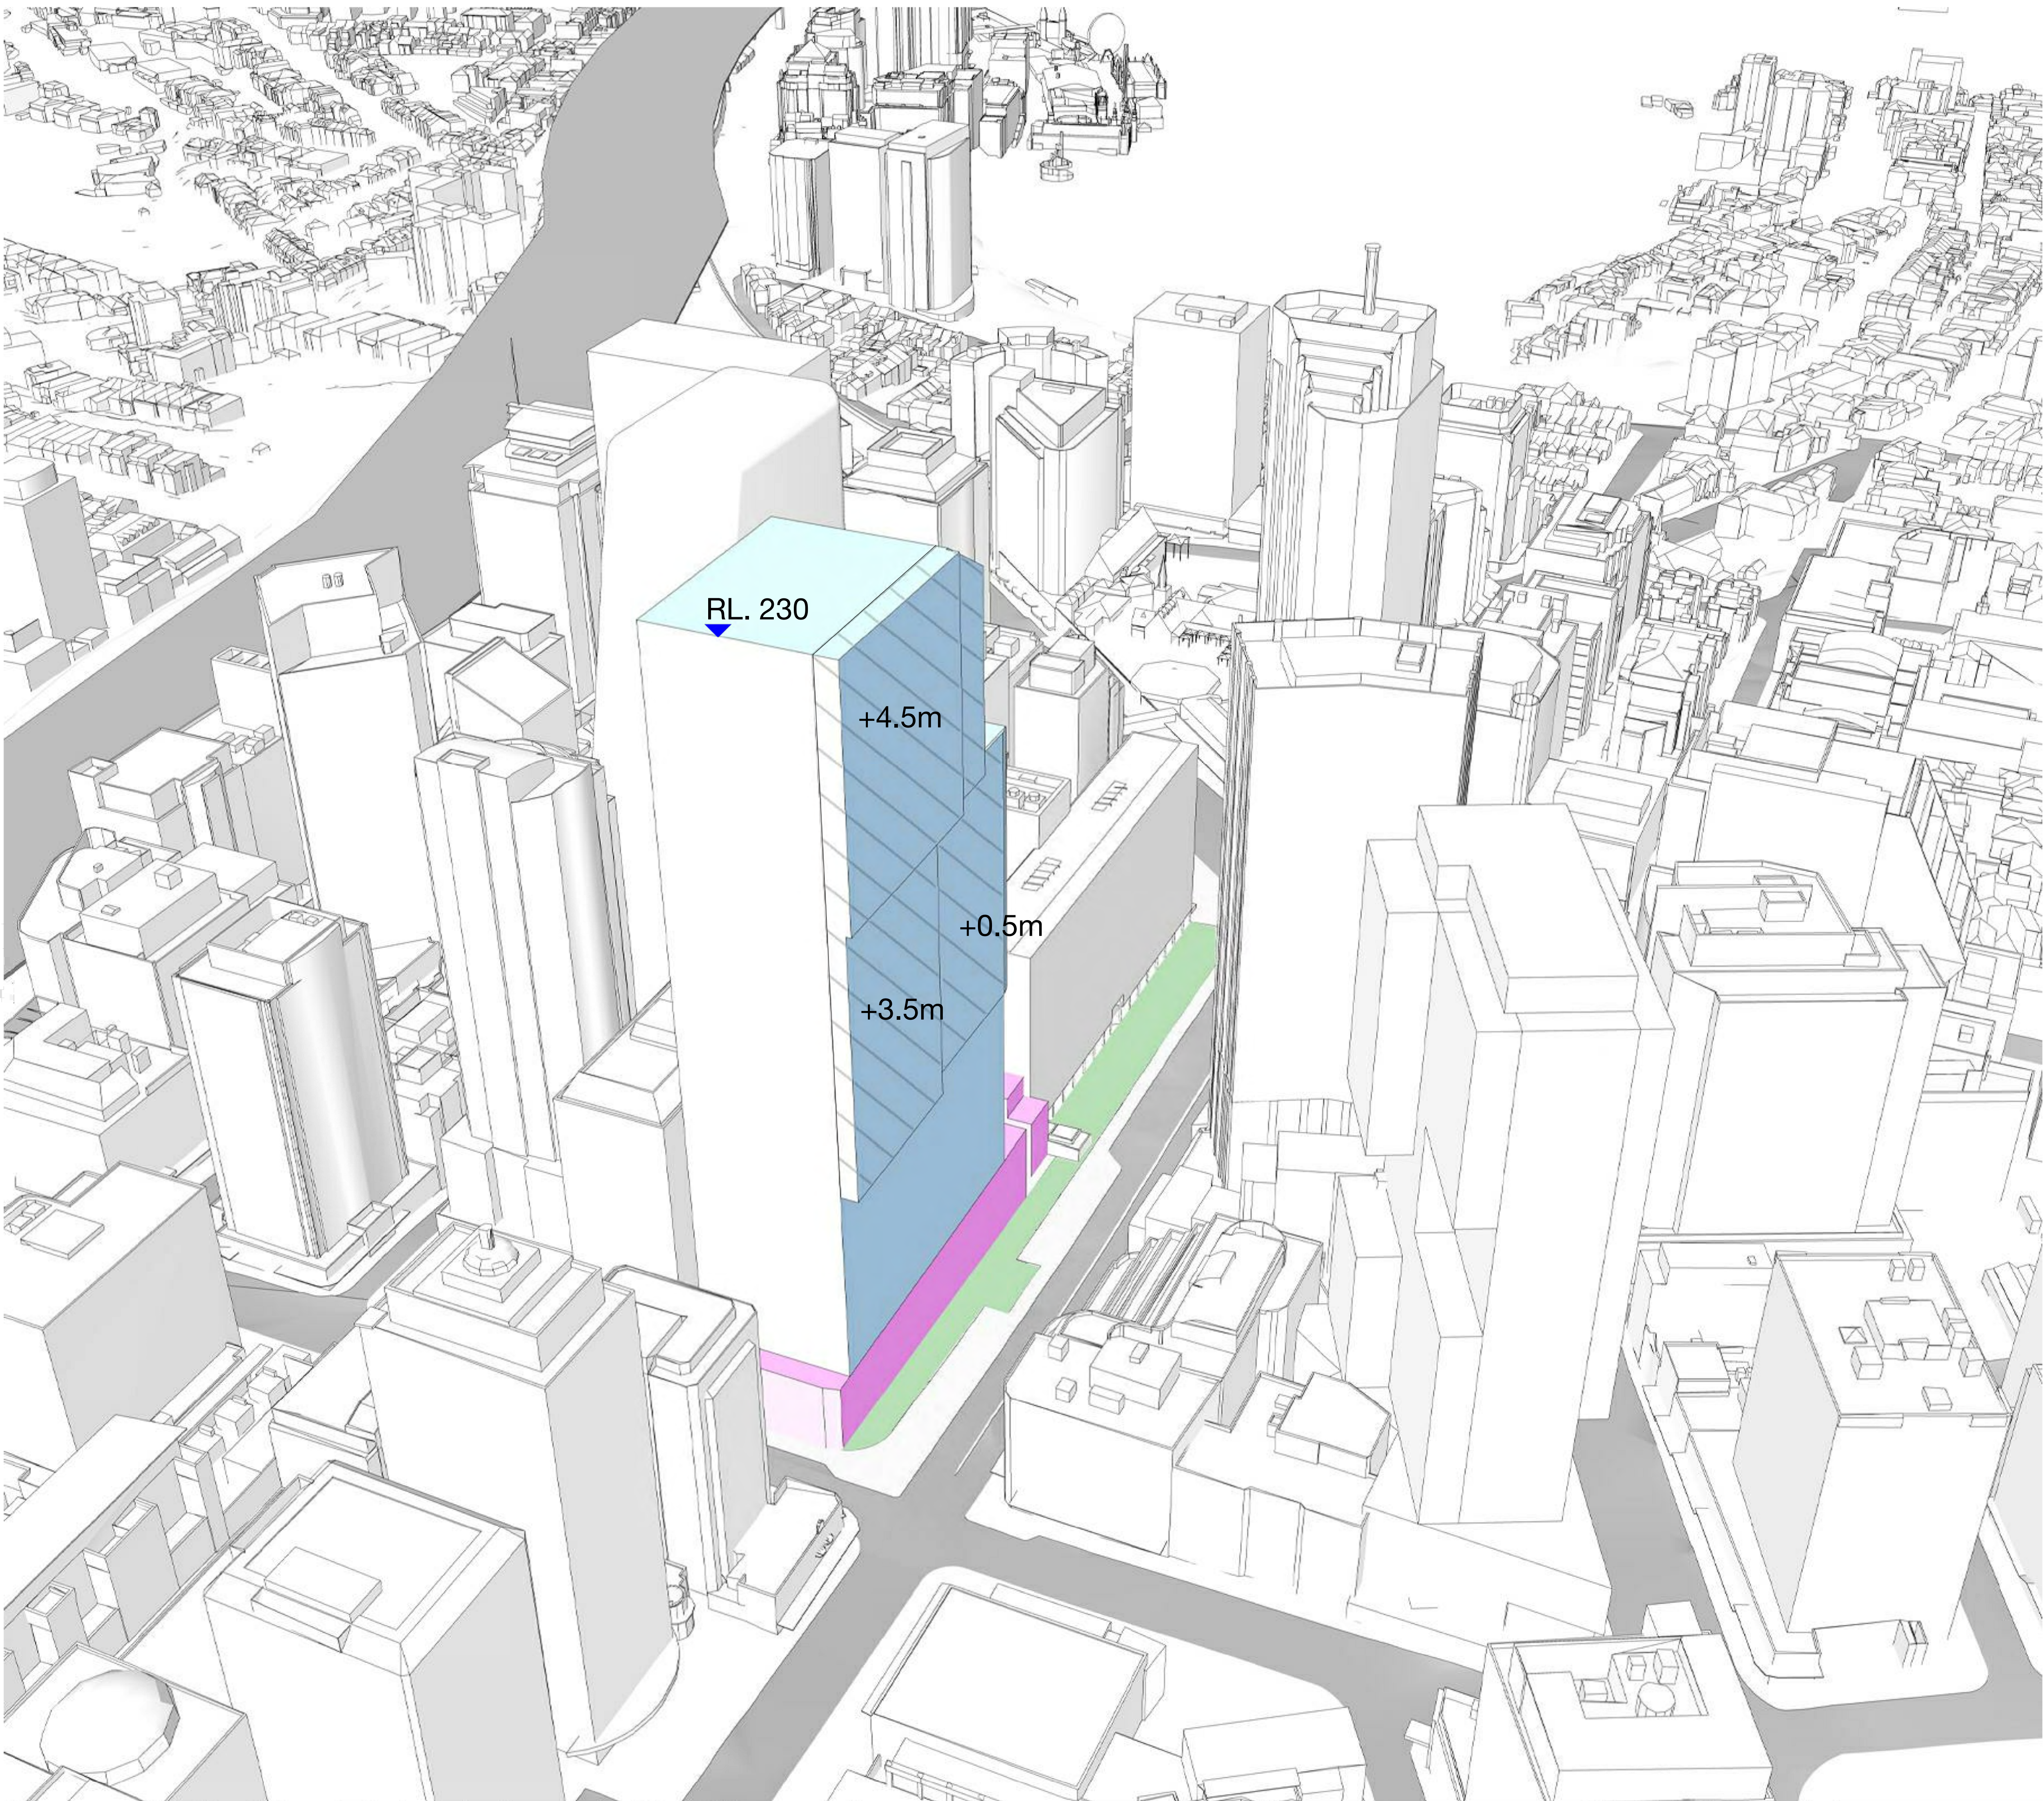

- KEY:
- VICTORIA CROSS STATION CSSI APPROVAL - INCLUDES STRUCTURE AND BUILDING INFRASTRUCTURE AND SPACE FOR LIFT CORES, ACCESS, PARKING, COMMERCIAL PREMISES AND BUILDING SERVICES FOR THE FUTURE OSD
- OSD CONCEPT SSD BUILDING ENVELOPE INCLUDES OSD USES.
- ARTICULATION ZONE - 0-4.5M WIDE

Note: A 500mm flexible zone is presumed on the Northern elevation of the building envelope, and a 250mm flexible zone is presumed on the Southern elevation of the building envelope, to allow for non-habitable architectural detailing and expression such as sunshades.

Check all dimensions and site conditions prior to commencement of any work, the purchase or ordering of any materials, fittings, plant, services or equipment and the preparation of shop drawings and or the fabrication of any components.

Do not scale drawings - refer to figured dimensions only. Any discrepancies shall immediately be referred to the architect for clarification.

All drawings may not be reproduced or distributed without prior permission from the architect.

8	22.04.20	PINK NOTE IN LEGEND AMENDED	PO	PO
7	05.07.19	ISSUE FOR S4.55 MODIFICATION	JWC	MLS
6	2.05.19	ISSUE FOR S4.55 MODIFICATION	JWC	MLS
5	12.04.19	ISSUE FOR S4.55 MODIFICATION	JWC	MLS
4	01.03.19	ISSUE FOR S4.55 MODIFICATION	JWC	MLS
3	08.08.18	ISSUE FOR SSDA	TG	TG
2	16.04.18	ISSUE FOR SSDA	TG	FJM
1	22.02.18	ISSUE FOR SSDA	GH	GH
Revision Date		Description	Initial	Checked

TFNSW
Victoria Cross OSD

Building Envelope
North West Axonometric

Scale	Not to scale	@ A0
Drawn	Author	Checked
Project no.	12188	
Status	S4.55 Modification	
Plot Date	5/07/2019 12:49:20 PM	
Plot File		
Drawing no.		Revision
A01.004		8

FOR INFORMATION


Melbourne 1 Nicholson Street
Melbourne VIC 3000 Australia
T 03 8664 6200 F 03 8664 6300
email mel@batesmart.com.au
http://www.batesmart.com.au

Sydney 43 Brisbane Street
Surry Hills NSW 2010 Australia
T 02 8354 5100 F 02 8354 5199
email syd@batesmart.com.au
http://www.batesmart.com.au


Bates Smart Pty Ltd ABN 70 004 999 400

BATESSMART


KEY:

 VICTORIA CROSS STATION CSSI APPROVAL - INCLUDES STRUCTURE AND BUILDING INFRASTRUCTURE AND SPACE FOR LIFT CORES, ACCESS, PARKING, COMMERCIAL PREMISES AND BUILDING SERVICES FOR THE FUTURE OSD

 OSD CONCEPT SSD BUILDING ENVELOPE INCLUDES OSD USES.

 ARTICULATION ZONE - 0-4.5M WIDE

Note: A 500mm flexible zone is presumed on the Northern elevation of the building envelope, and a 250mm flexible zone is presumed on the Southern elevation of the building envelope, to allow for non-habitable architectural detailing and expression such as sunshades.

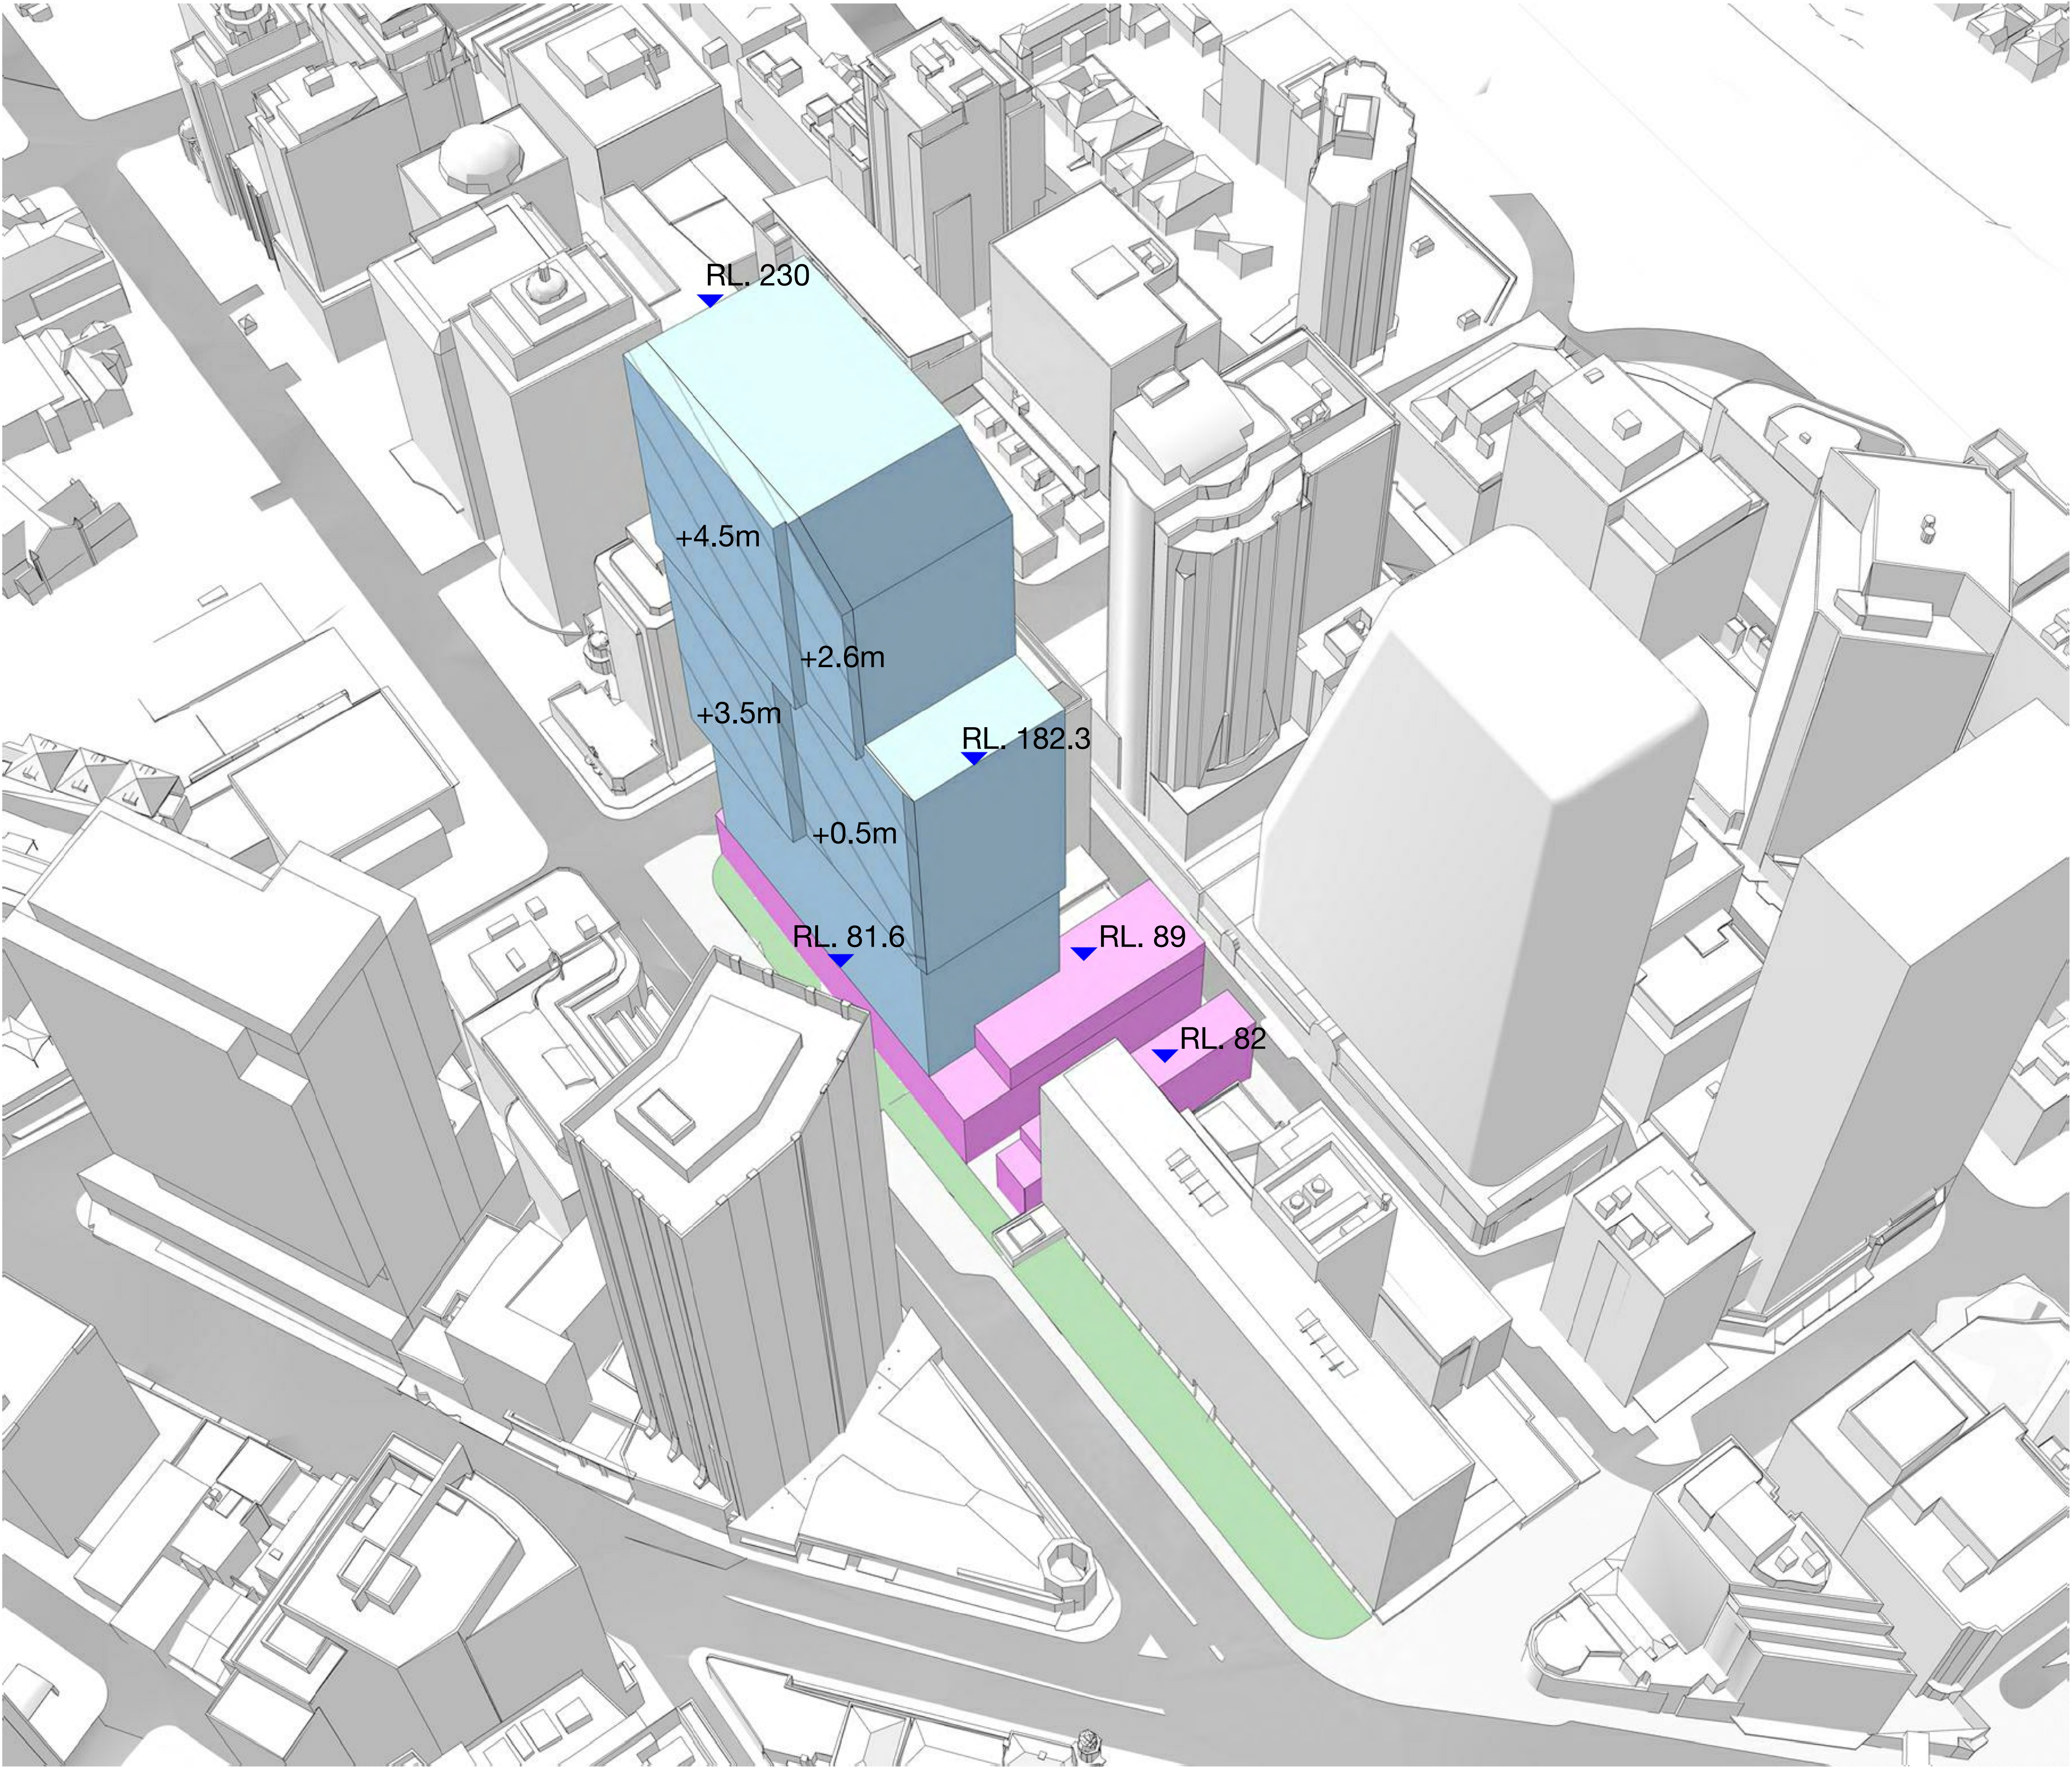

\\n:\4p-01\projects\12000_210694\21041_4\raw_victoriacross00_3dm\Modell\VCSSD_BS_ARCH.rvt 2017.rvt

Check all dimensions and site conditions prior to commencement of any work, the purchase or ordering of any materials, fittings, plant, services or equipment and the preparation of shop drawings and or the fabrication of any components.

Do not scale drawings - refer to figured dimensions only. Any discrepancies shall immediately be referred to the architect for clarification.

All drawings may not be reproduced or distributed without prior permission from the architect.

8	22.04.20	PINK NOTE IN LEGEND AMENDED	PO	PO
7	05.07.19	ISSUE FOR S4.55 MODIFICATION	JWC	MLS
6	2.05.19	ISSUE FOR S4.55 MODIFICATION	JWC	MLS
5	12.04.19	ISSUE FOR S4.55 MODIFICATION	JWC	MLS
4	01.03.19	ISSUE FOR S4.55 MODIFICATION	JWC	MLS
3	08.08.18	ISSUE FOR SSDA	TG	TG
2	16.04.18	ISSUE FOR SSDA	TG	FJM
1	22.02.18	ISSUE FOR SSDA	GH	GH
Revision	Date	Description	Initial	Checked

TFNSW
Victoria Cross OSD

Building Envelope
South West
Axonometric

Scale	Not to scale	@ A0
Drawn	Author	Checked
Project no.	12188	
Status	S4.55 Modification	
Plot Date	5/07/2019 12:38:11 PM	
Plot File		
Drawing no.		Revision
A01.005		8

Melbourne 1 Nicholson Street
Melbourne VIC 3000 Australia
T 03 8664 6200 F 03 8664 6300
email mel@batesmart.com.au
http://www.batesmart.com.au

Sydney 43 Brisbane Street
Surry Hills NSW 2010 Australia
T 02 8354 5100 F 02 8354 5199
email syd@batesmart.com.au
http://www.batesmart.com.au

Bates Smart Pty Ltd ABN 70 004 999 400

FOR INFORMATION

BATESSMART