


ONE SYDNEY HARBOUR BARANGAROO SOUTH



Stage 1B - Building R4B Section 4.55 Application


ARCHITECTURAL DRAWINGS

BR4B_ASD_PA1_0000	01	TITLE SHEET
BR4B_ASD_PA1_1001	02	SETOUT PLAN BASEMENT LEVEL B4
BR4B_ASD_PA1_1002	02	SETOUT PLAN BASEMENT LEVEL B3
BR4B_ASD_PA1_1003	02	SETOUT PLAN BASEMENT LEVEL B2
BR4B_ASD_PA1_1004	02	SETOUT PLAN BASEMENT LEVEL B1
BR4B_ASD_PA1_1005	02	SETOUT PLAN BASEMENT LEVEL B0

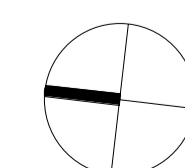









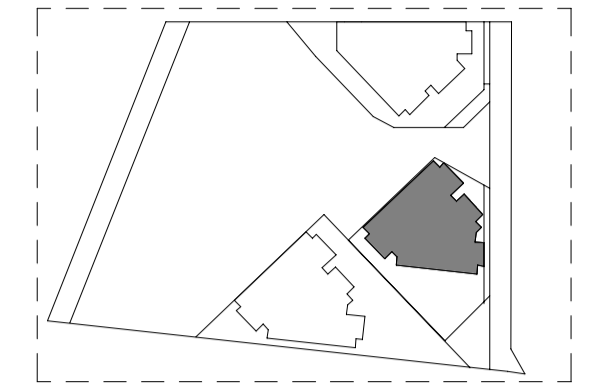


KEY PLAN

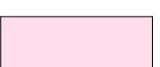


LEGEND

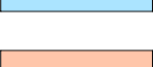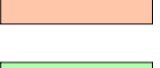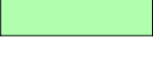-  VOID
-  CONCRETE IN-SITU STRUCTURAL WALL
-  CARS
-  KWH BICYCLE STORE
-  RESIDENTIAL STORAGE (FITOUT AND USE)
-  RETAIL STORAGE (FITOUT AND USE)
-  EXTENT OF SHARED BASEMENT FACILITIES
-  EXTENT OF RESIDENTIAL TOWER FACILITIES (FITOUT AND USE)
-  PERIMETER RETAINING WALL COVERED UNDER SSD5897


NOTES
 BASEMENT CONSTRUCTION UNDER
 SEPARATE DEVELOPMENT
 APPLICATION SSD 6960

AMENDMENTS ON THIS DRAWING
 RELATE TO THE KEY AND COLOURING.

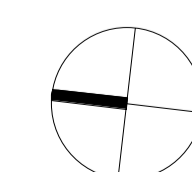





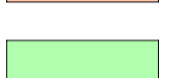
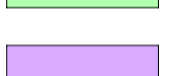
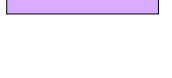


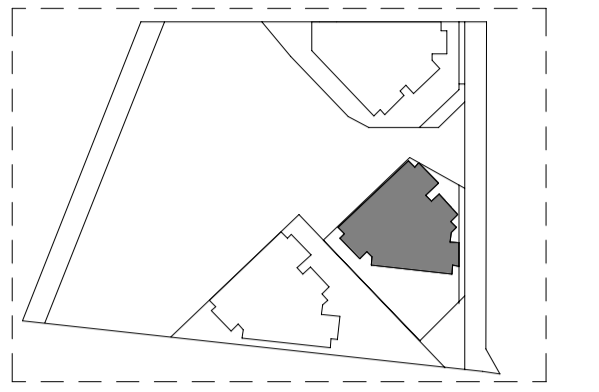

KEY PLAN

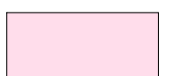


LEGEND

-  VOID
-  CONCRETE IN-SITU STRUCTURAL WALL
-  CARS
-  KWH BICYCLE STORE
-  RESIDENTIAL STORAGE (FITOUT AND USE)
-  RETAIL STORAGE (FITOUT AND USE)
-  EXTENT OF SHARED BASEMENT FACILITIES
-  EXTENT OF RESIDENTIAL TOWER FACILITIES (FITOUT AND USE)
-  PERIMETER RETAINING WALL COVERED UNDER SSD5897


NOTES
 BASEMENT CONSTRUCTION UNDER
 SEPARATE DEVELOPMENT
 APPLICATION SSD 6960

AMENDMENTS ON THIS DRAWING
 RELATE TO THE KEY AND COLOURING.

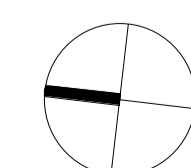









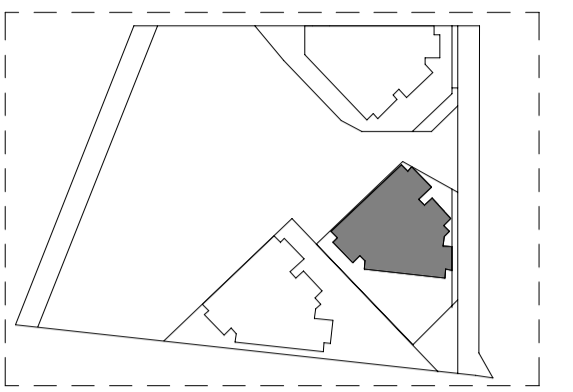


KEY PLAN

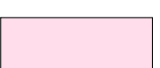


LEGEND

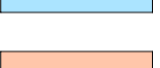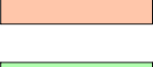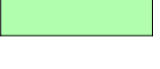-  VOID
-  CONCRETE IN-SITU STRUCTURAL WALL
-  CARS
-  KWH BICYCLE STORE
-  RESIDENTIAL STORAGE (FITOUT AND USE)
-  RETAIL STORAGE (FITOUT AND USE)
-  EXTENT OF SHARED BASEMENT FACILITIES
-  EXTENT OF RESIDENTIAL TOWER FACILITIES (FITOUT AND USE)
-  PERIMETER RETAINING WALL COVERED UNDER SSD5897

NOTES
 BASEMENT CONSTRUCTION UNDER
 SEPARATE DEVELOPMENT
 APPLICATION SSD 6960

AMENDMENTS ON THIS DRAWING
 RELATE TO THE KEY AND COLOURING.

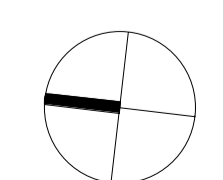












KEY PLAN

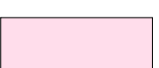

LEGEND

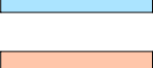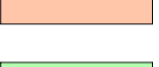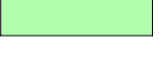
-  VOID
-  CONCRETE IN-SITU STRUCTURAL WALL
-  CARS
-  KWH BICYCLE STORE
-  RESIDENTIAL STORAGE (FITOUT AND USE)
-  RETAIL STORAGE (FITOUT AND USE)
-  EXTENT OF SHARED BASEMENT FACILITIES
-  EXTENT OF RESIDENTIAL TOWER FACILITIES (FITOUT AND USE)
-  PERIMETER RETAINING WALL COVERED UNDER SSD5897

NOTES
 BASEMENT CONSTRUCTION UNDER SEPARATE DEVELOPMENT APPLICATION SSD 6960

AMENDMENTS ON THIS DRAWING RELATE TO THE KEY AND COLOURING.


CLOUDING REFLECTS CHANGES WHICH IMPACTS R5

1. CAR SPACE UNALLOCATED FROM R4B
2. CAR SPACE ALLOCATED TO R4B
3. STORAGE CAGE ALLOCATED TO R4B
4. STORAGE CAGE UNALLOCATED FROM R4B

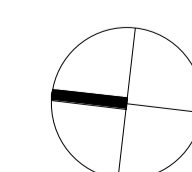



KEY PLAN

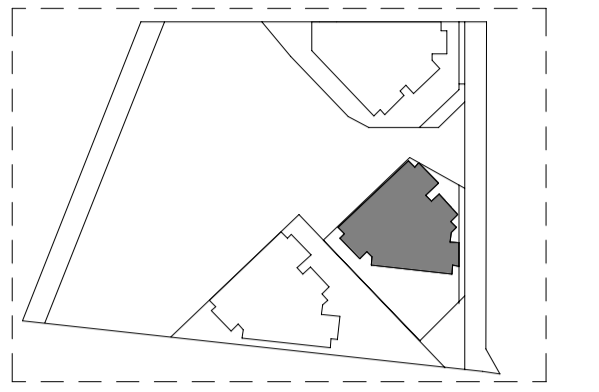

LEGEND

- VOID
- CONCRETE IN-SITU STRUCTURAL WALL
- CARS
- KWH BICYCLE STORE
- RESIDENTIAL STORAGE (FITOUT AND USE)
- RETAIL STORAGE (FITOUT AND USE)
- EXTENT OF SHARED BASEMENT FACILITIES
- EXTENT OF RESIDENTIAL TOWER FACILITIES (FITOUT AND USE)
- PERIMETER RETAINING WALL COVERED UNDER SSD5897

NOTES
BASEMENT CONSTRUCTION UNDER SEPARATE DEVELOPMENT APPLICATION SSD 6960

AMENDMENTS ON THIS DRAWING RELATE TO THE KEY AND COLOURING.

