


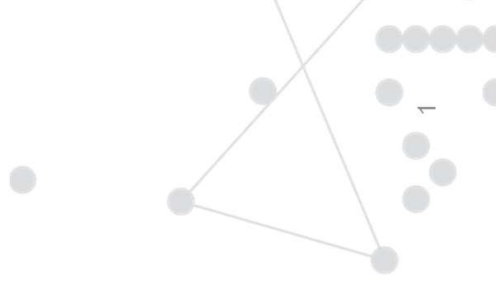

NORTH SHORE HEALTH HUB

TOWER 'B' SSDA EXTERNAL FINISHES / FAÇADE DESIGN



TOWER 'B' – South West View




TOWER 'B' – South East View




TOWER 'B' - South West View Elevated




TOWER 'B' – North East View

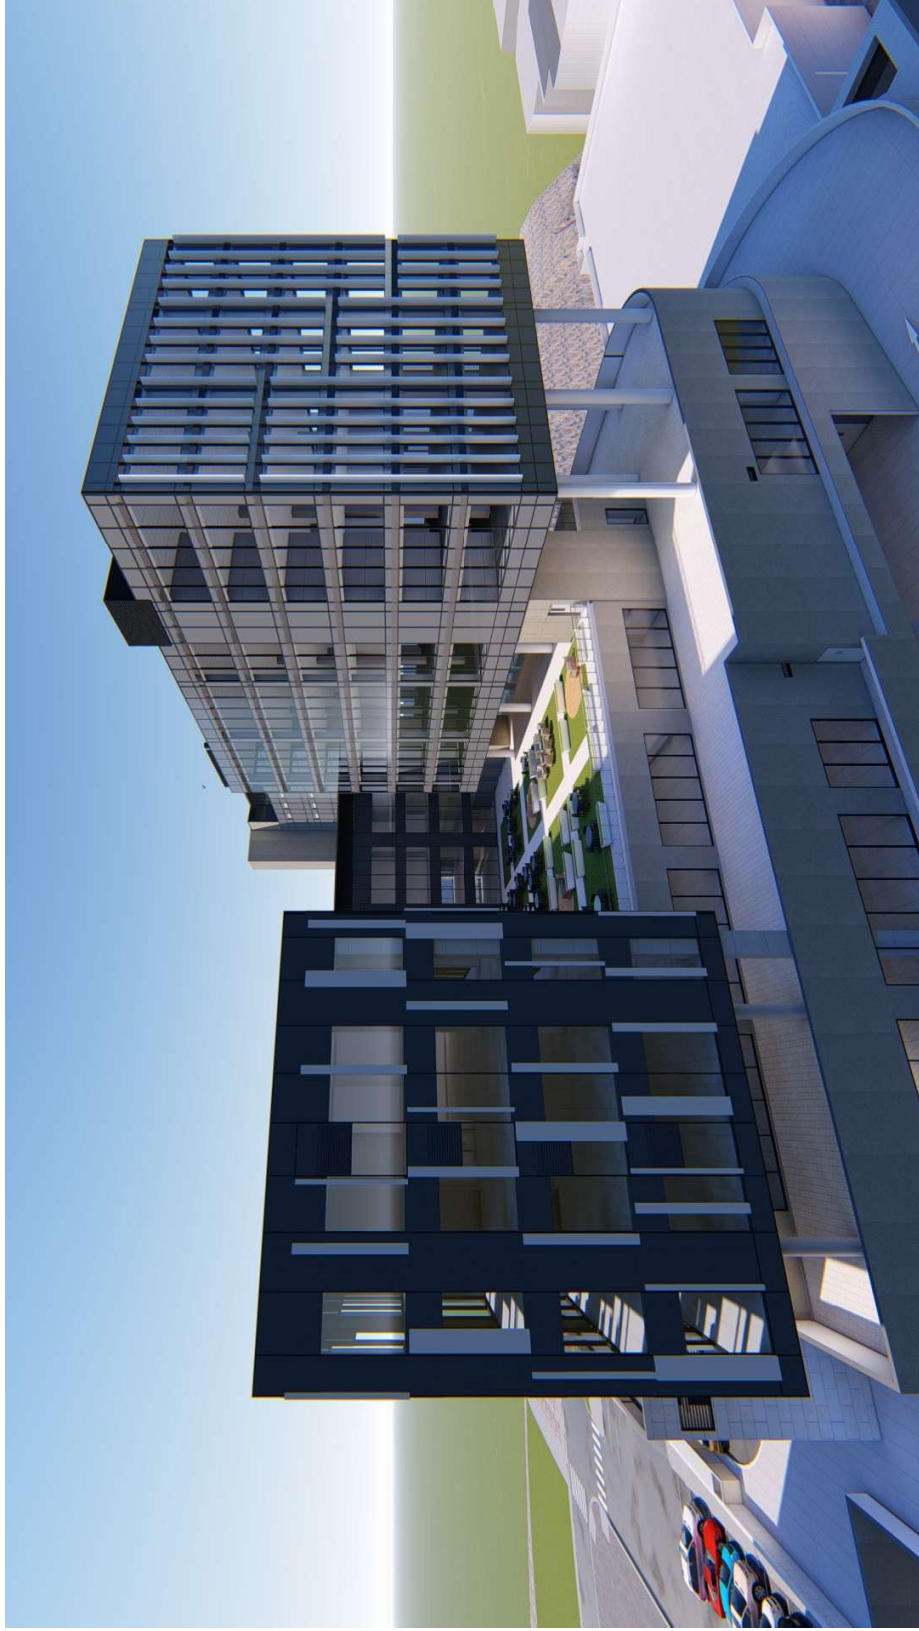

TOWER 'B' – North East View Elevated

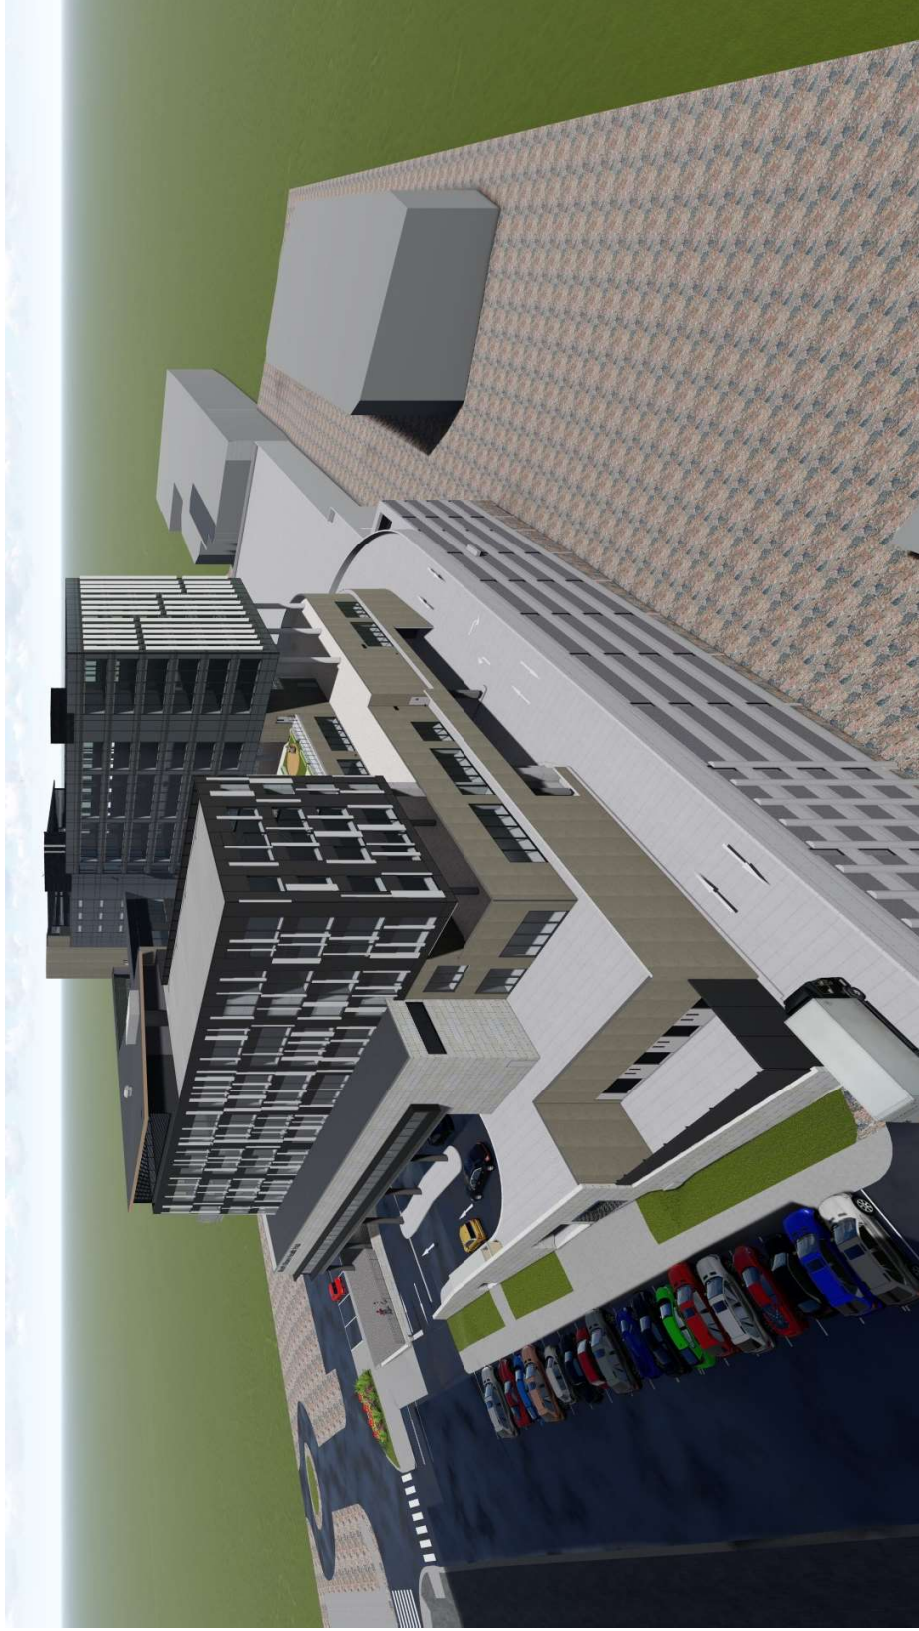



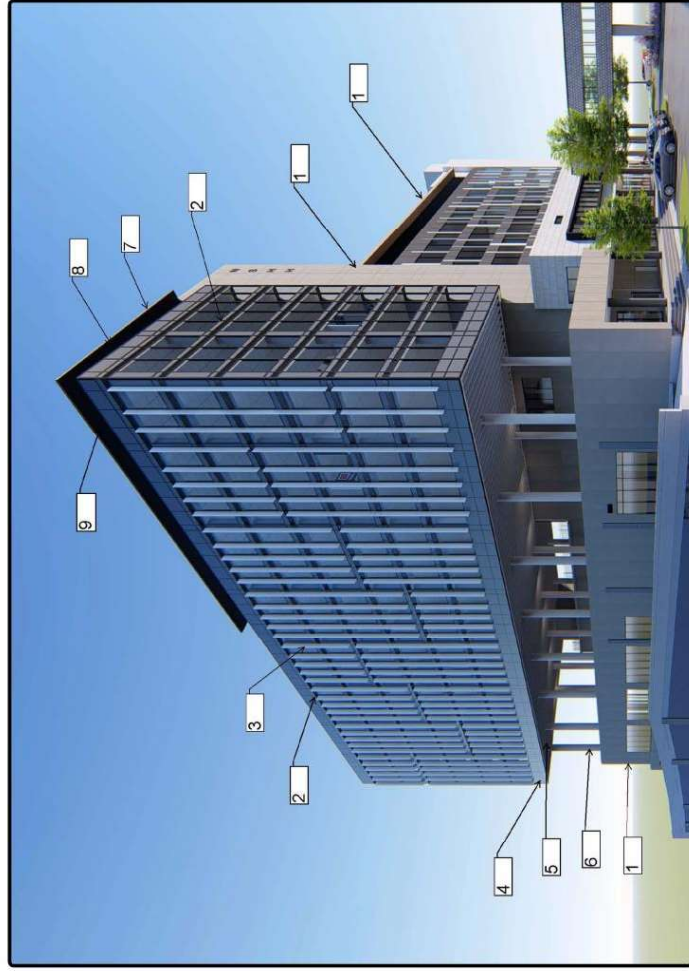



TOWER 'B' – External Finishes / Facade



Legend

1. Tower A and Podium subject of separate SSD 7543
2. Curtain Wall – IGU with but joints, glass high performance colour grey
3. Vertical Shading aluminium powder coat white
4. Spandrels high performance glass colour grey with shadow box
5. Aluminium profiled blades to ceiling, powder coat colour white
6. Concrete columns painted colour white
7. Colorbond® Roof sheets 'Surfmist'
8. Colorbond® facia and gutters colour 'Night Sky'
9. Plinthroom louvres – Aluminium powder coat colour charcoal11 21

<p>1. Vertical Shading aluminium powder coat white</p> 	<p>2. Spandrels high performance glass colour grey with shadow box</p> 	<p>3. Aluminium profiled blades to ceiling, powder coat colour white</p> 	<p>4. Concrete columns painted colour white</p> 	<p>5. Colorbond® Roof sheets 'Surfmist'</p> 	<p>6. Colorbond® facia and gutters colour 'Night Sky'</p> 
--	--	--	---	---	---