



## **APPENDIX B PROPOSAL PLANS**

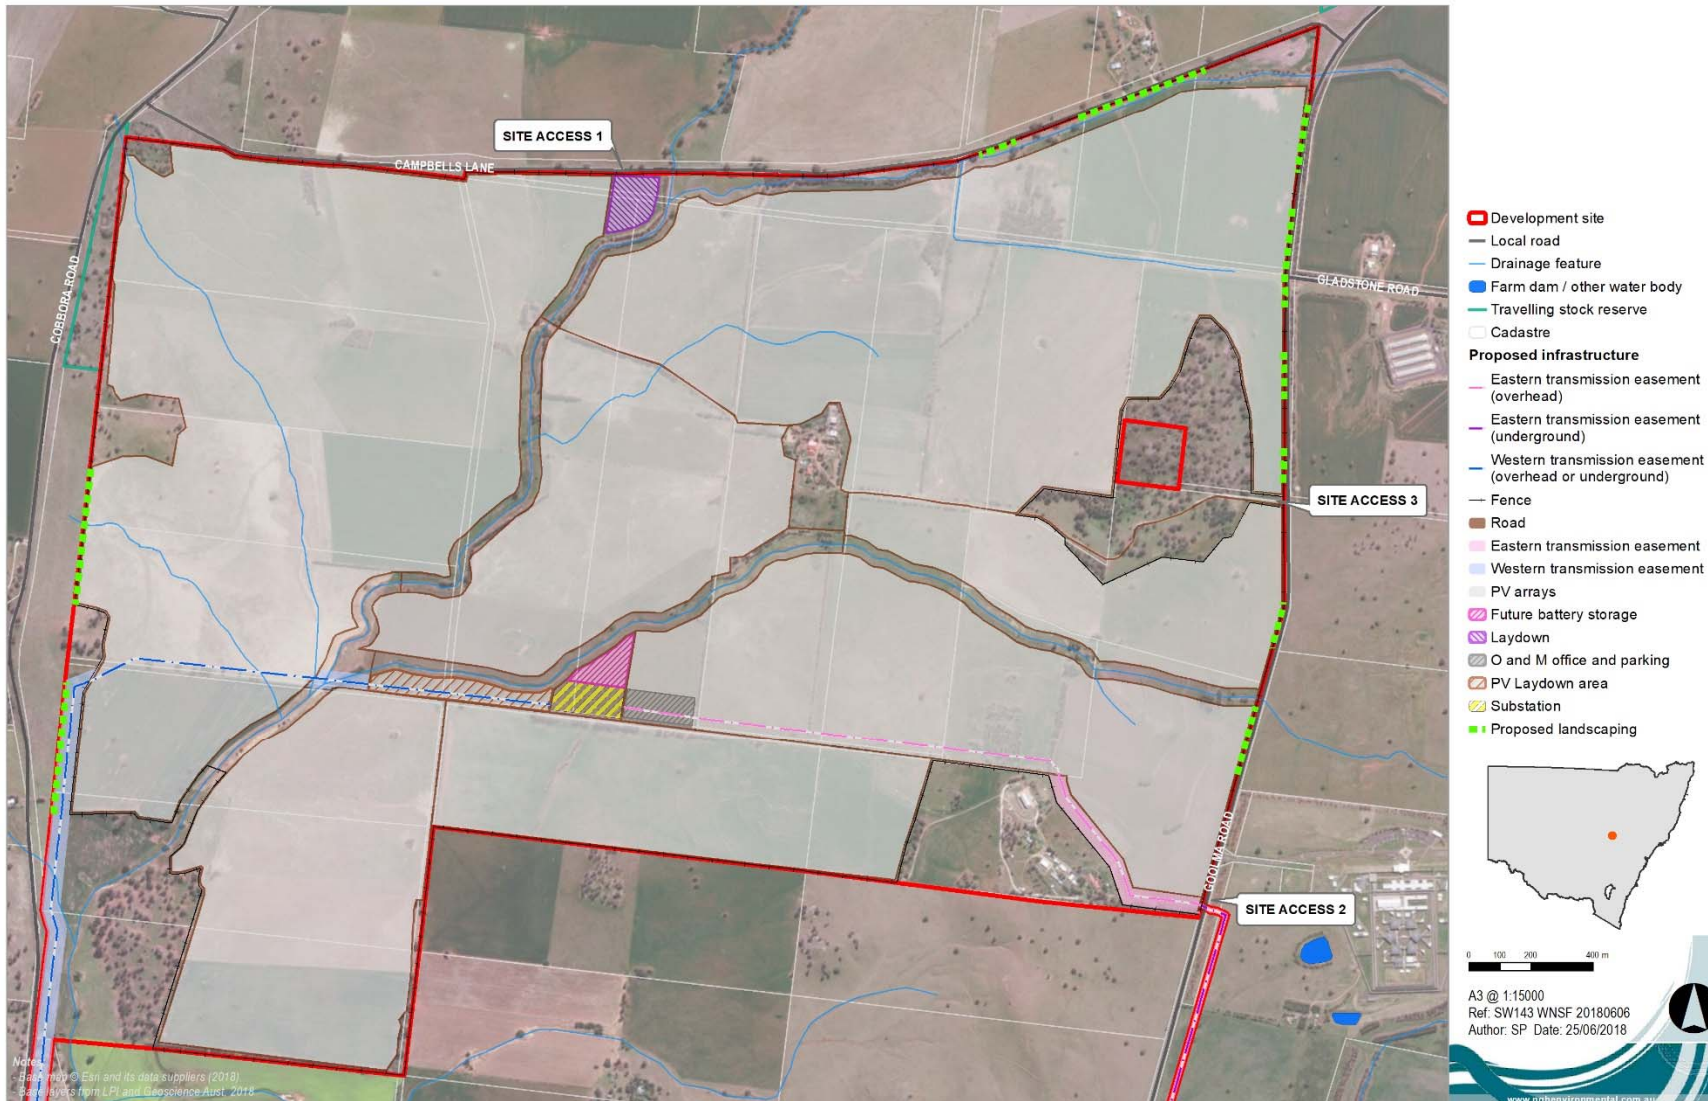

Indicative Proposal layout – north

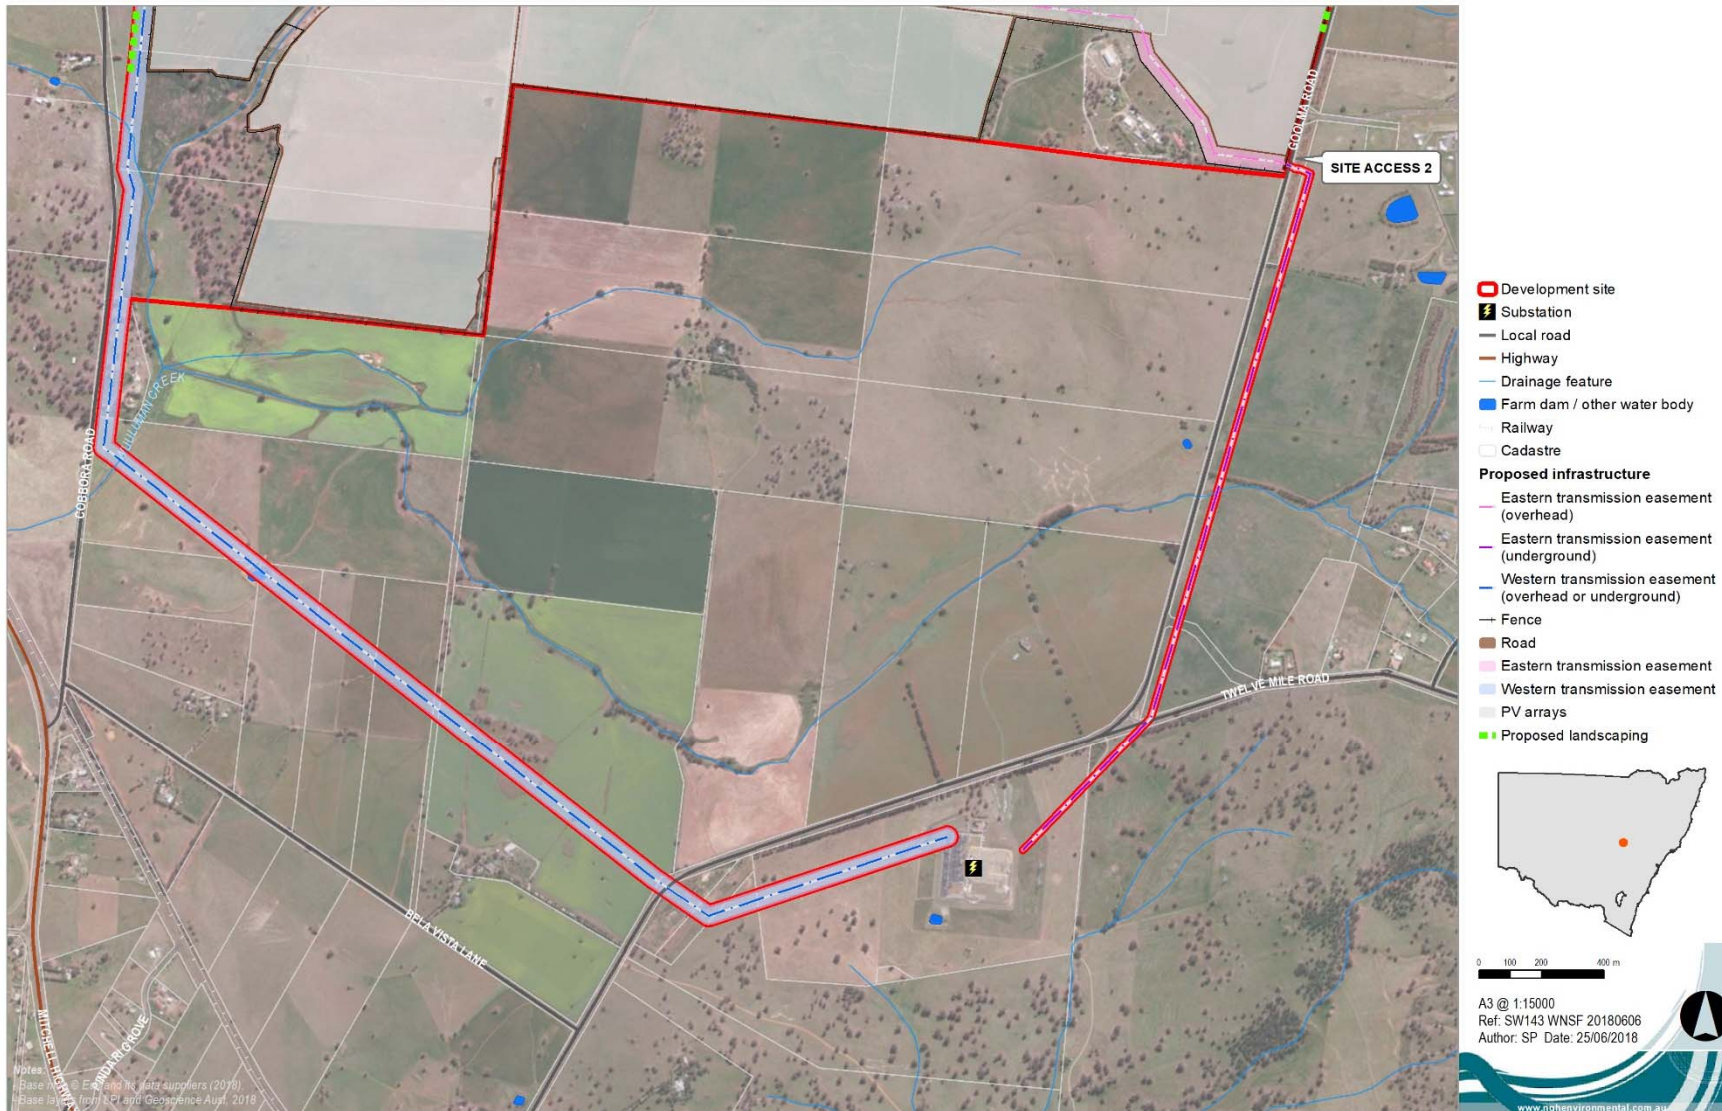

Indicative Proposal layout - south