


REVISIONS

A Issued for DA 18.01.18

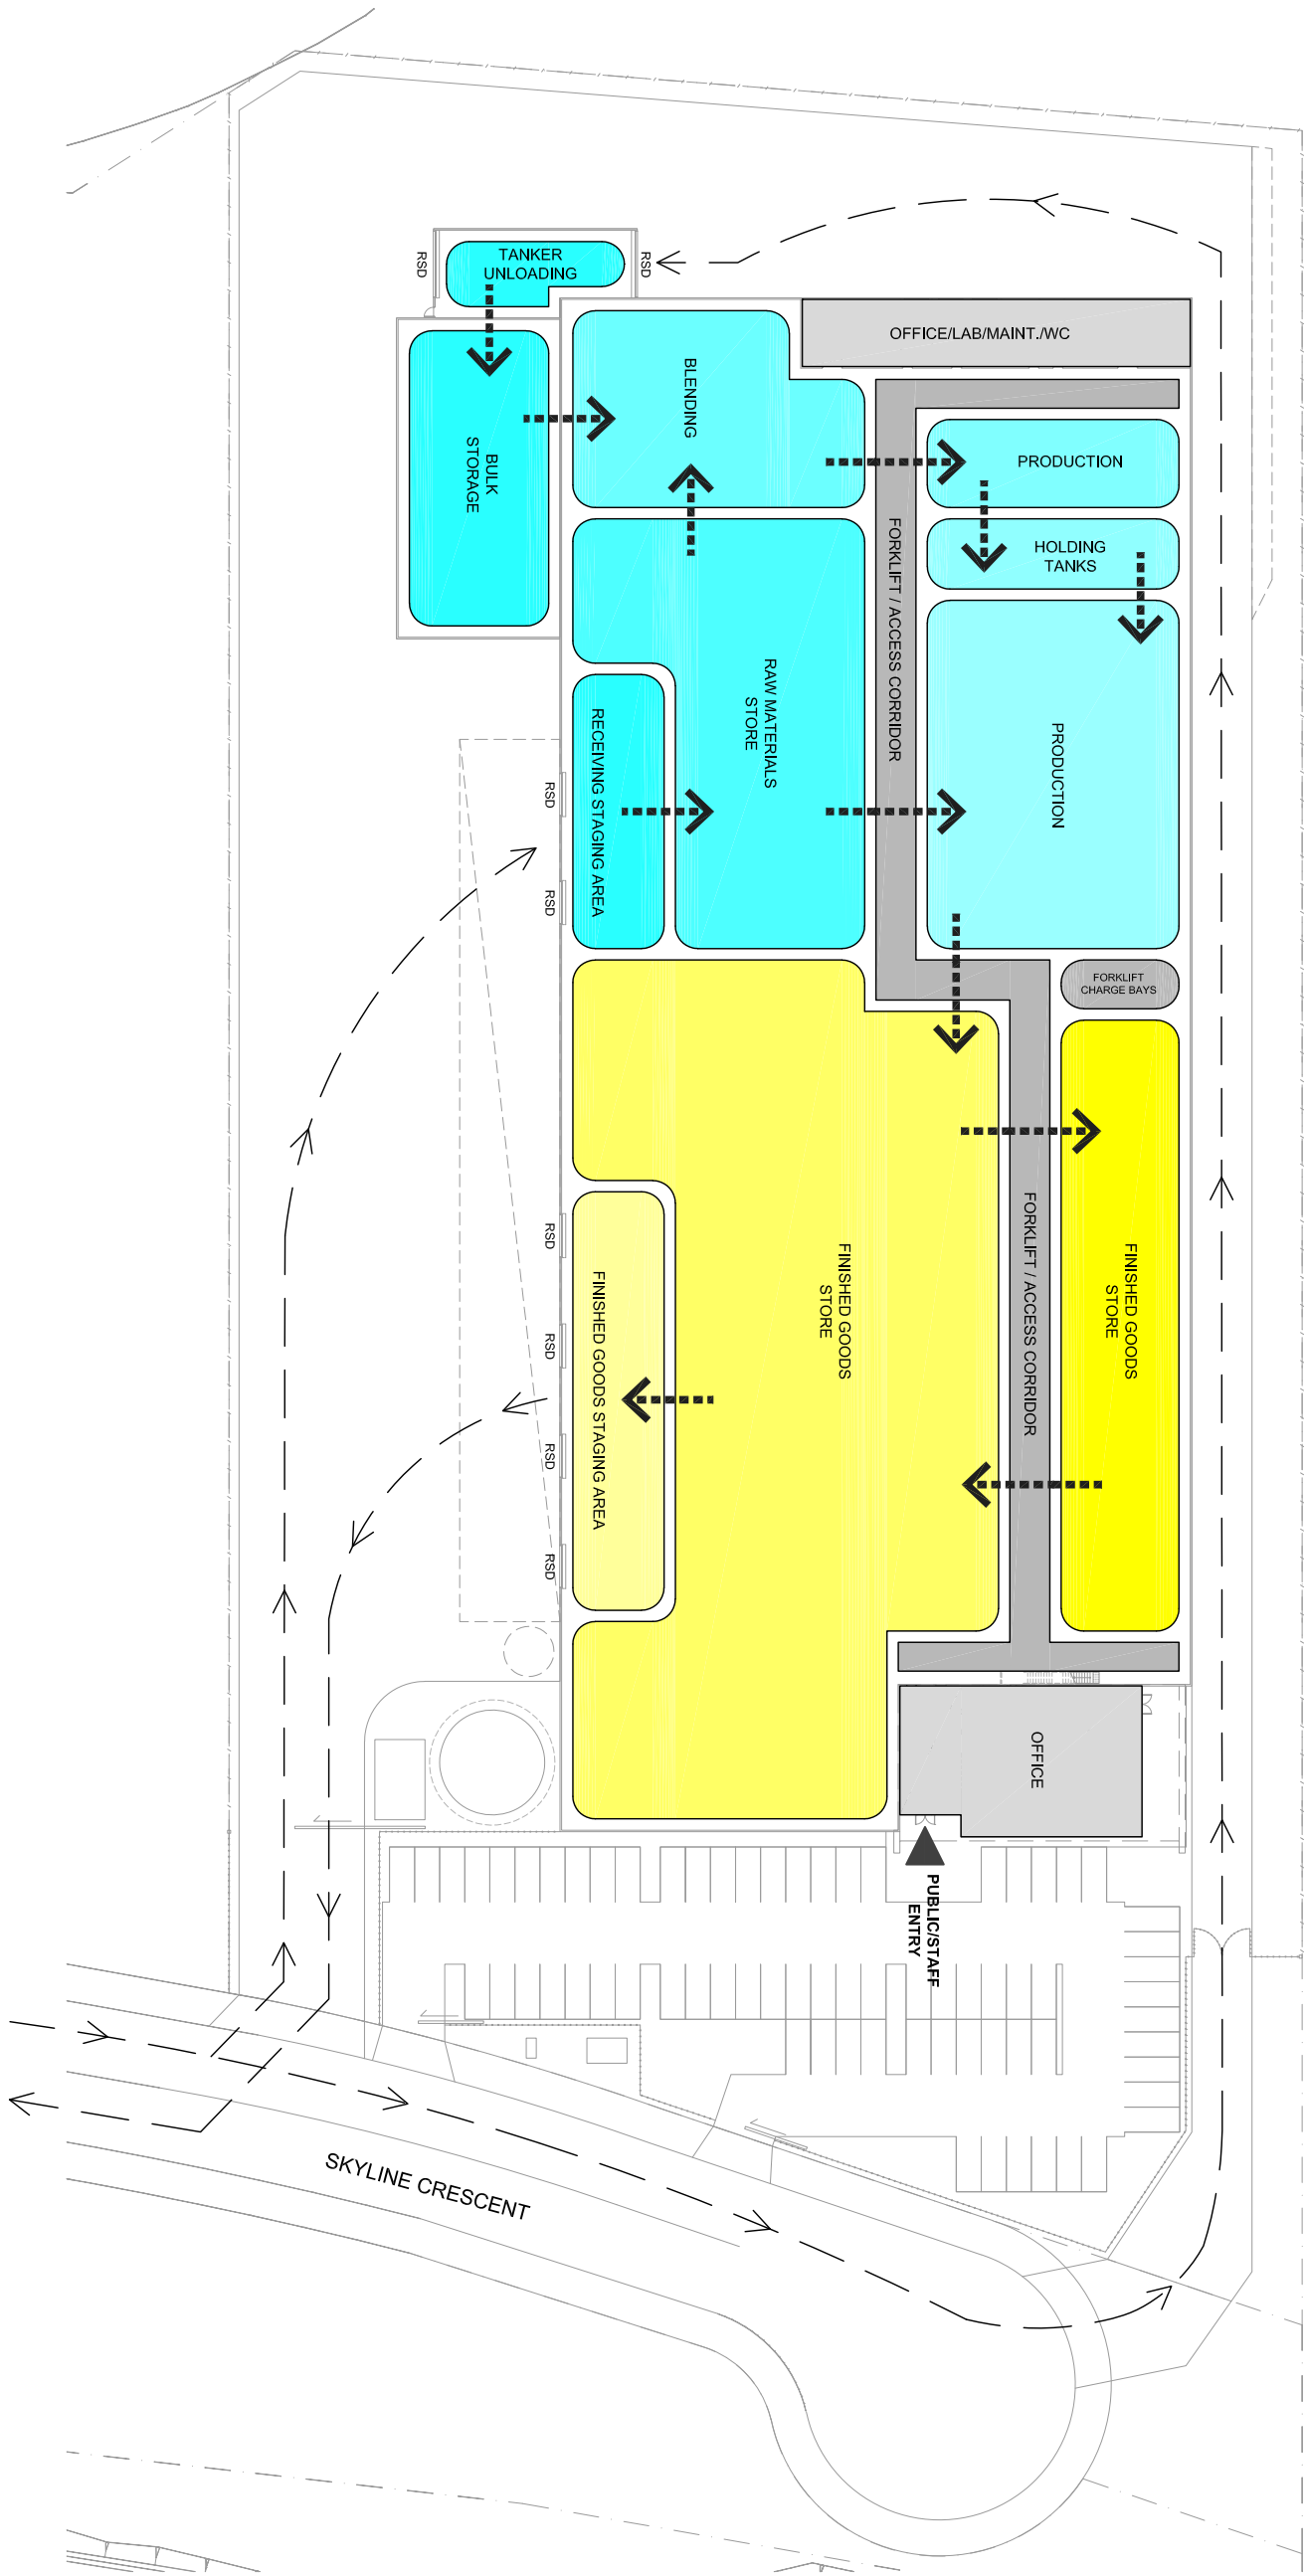

PROJECT
NULON MOTOR OILS
BRINGELLY ROAD
BUSINESS HUB, NSW

DRAWING TITLE
PROCESS FLOW CHART

